

PROJECT INFORMATION

OWNER / SUBDIVIDER:	CHRIS SHAUGHNESSY 1879 ALAN DRIVE PENNGROVE, CA 94951 707-696-9611
ENGINEER:	ATTERBURY AND ASSOCIATES, INC. MATTHEW MACHI, P.E. C83663 16109 HEALDSBURG AVE SUITE D HEALDSBURG, CA 95448 707-433-0134
SURVEYOR:	DELTA SURVEYING, INC. RALPH MOODY, L.S. 5316 1616 CHIQUITA ROAD HEALDSBURG, CA 95448 707-575-0346
ARCHITECT:	INTEGRATED DESIGN, INC. DAVID COLOMBO, R.A. 20167 804 COLLEGE AVE SANTA ROSA, CA 95404 707-568-0108
GEOTECH:	PYRAMID GEOENGINEERING, INC. DON R. POINDEXTER, C.E. G.E. 2835 GRATON, CA 95444 (707)829-2396
PROJECT ADDRESS:	MONTECITO BLVD (BETWEEN 6515 AND 6543) SANTA ROSA, CA 95409
PROJECT APN:	182-120-052
LOT SIZE(AREA):	0.50 ACRES
PRESENT ZONING:	R-3-18 MULTI FAMILY RESIDENTIAL
PROPOSED ZONING:	R-3-18 MULTI FAMILY RESIDENTIAL
EXISTING USE:	VACANT RESIDENTIAL LOT/UNDEVELOPED
PROPOSED USE:	8 SINGLE FAMILY DETACHED HOMES
GENERAL PLAN:	MEDIUM DENSITY RESIDENTIAL (8.0-18.0 UNITS PER ACRE)
LOT BREAKDOWN:	RESIDENTIAL: 8 LOTS (0.33 ACRES TOTAL) COMMON USE: 1 PARCEL (0.17 ACRES TOTAL) LARGEST LOT: 2,437 SF (LOT 7) SMALLEST LOT: 1,500 SF (LOTS 2, 3, 4, & 5) AVERAGE LOT: 1,803 SF
HIGH FIRE SEVERITY ZONE:	N/A
SEWER:	CITY OF SANTA ROSA
WATER:	CITY OF SANTA ROSA
STREET LIGHTING:	CITY OF SANTA ROSA
PARK FEES AREA:	SERVICE AREA NO.3 - NORTHEAST
FIRE PROTECTION DISTRICT:	SANTA ROSA FIRE - STATION 6
SCHOOL DISTRICTS:	BINKLEY/RINCON VALLEY MIDDLE SCHOOL/MARIA CARRILLO HIGH SCHOOL
STORM DRAIN:	CITY OF SANTA ROSA
ELECTRICITY:	PG&E
GAS:	PG&E
SPECIAL STUDY ZONES:	-
FLOOD ZONE:	ZONE X
GARBAGE COLLECTION:	SANTA ROSA RECYCLING & COLLECTION
HILLSIDE/SMALL LOT ID:	N/A
PLANNED DEVELOPMENT:	N/A
SEISMIC ZONE:	5
WIND ZONE:	EXPOSURE B
NEIGHBORHOOD REVITALIZATION PROGRAM:	N/A
AREA PLAN:	N/A
PENDING DEVELOPMENT NUMBER:	N/A
UTILITY SERVICE AGREEMENT:	N/A
HISTORIC DISTRICT:	N/A
ORGANIZED NEIGHBORHOOD:	N/A
DENSITY:	16 UNITS/ACRE (18 UNITS/ACRE MAX)
LOT COVERAGE:	39% (60% MAX PER ZONING CODE, 65% MAX PER SUBDIVISION CODE)
PROPOSED HEIGHT:	25'-3" (45' MAX PER ZONING CODE, 35' MAX PER SUBDIVISION CODE)
SETBACKS:	
FRONT:	10'
SIDES:	10' FOR TWO STORIES (0' WHEN ABUTTING R-3)
REAR:	15' (0' WHEN ABUTTING R-3 & 20' WHEN ABUTTING RR OR R-1)
MINIMUM OPEN SPACE:	400 SF PER UNIT (15' MINIMUM DIMENSION)
PARKING REQUIRED:	
COVERED:	8-9.5'x19' SPACES (1 PER UNIT)
VISITORS:	12-9'x19' SPACES (1.5 PER UNIT)
BIKE:	0 (PRIVATE GARAGES)
TOTAL:	20 SPACES

TENTATIVE MAP FOR
MONTECITO TOWNHOMES

TENTATIVE MAP NO. _____


MONTECITO BLVD (BETWEEN 6515 & 6543)

SANTA ROSA, CA 95409


APN 182-120-052

8 LOTS ON 0.50 ACRES

DESIGN CONCEPT NARATIVE:
THE DEVELOPER WILL SUBDIVIDE THE CURRENT R-3 MULTI-FAMILY LOT INTO 8 FEE SIMPLE LOTS. EACH LOTS WILL HAVE A "ZERO LOT LINE" SINGLE FAMILY UNIT. THE PROJECT IS LOCATED BEHIND AN EXISTING R-3-18 LOT ON MONTECITO BLVD AND WILL ACCESS THE PUBLIC RIGHT-OF-WAY VIA A PRIVATE RIGHT-OF-WAY EASEMENT SHARED WITH THE FRONTING LOT. UTILITIES WILL BE SERVED BY EXISTING PUBLIC MAINS IN MONTECITO BLVD.

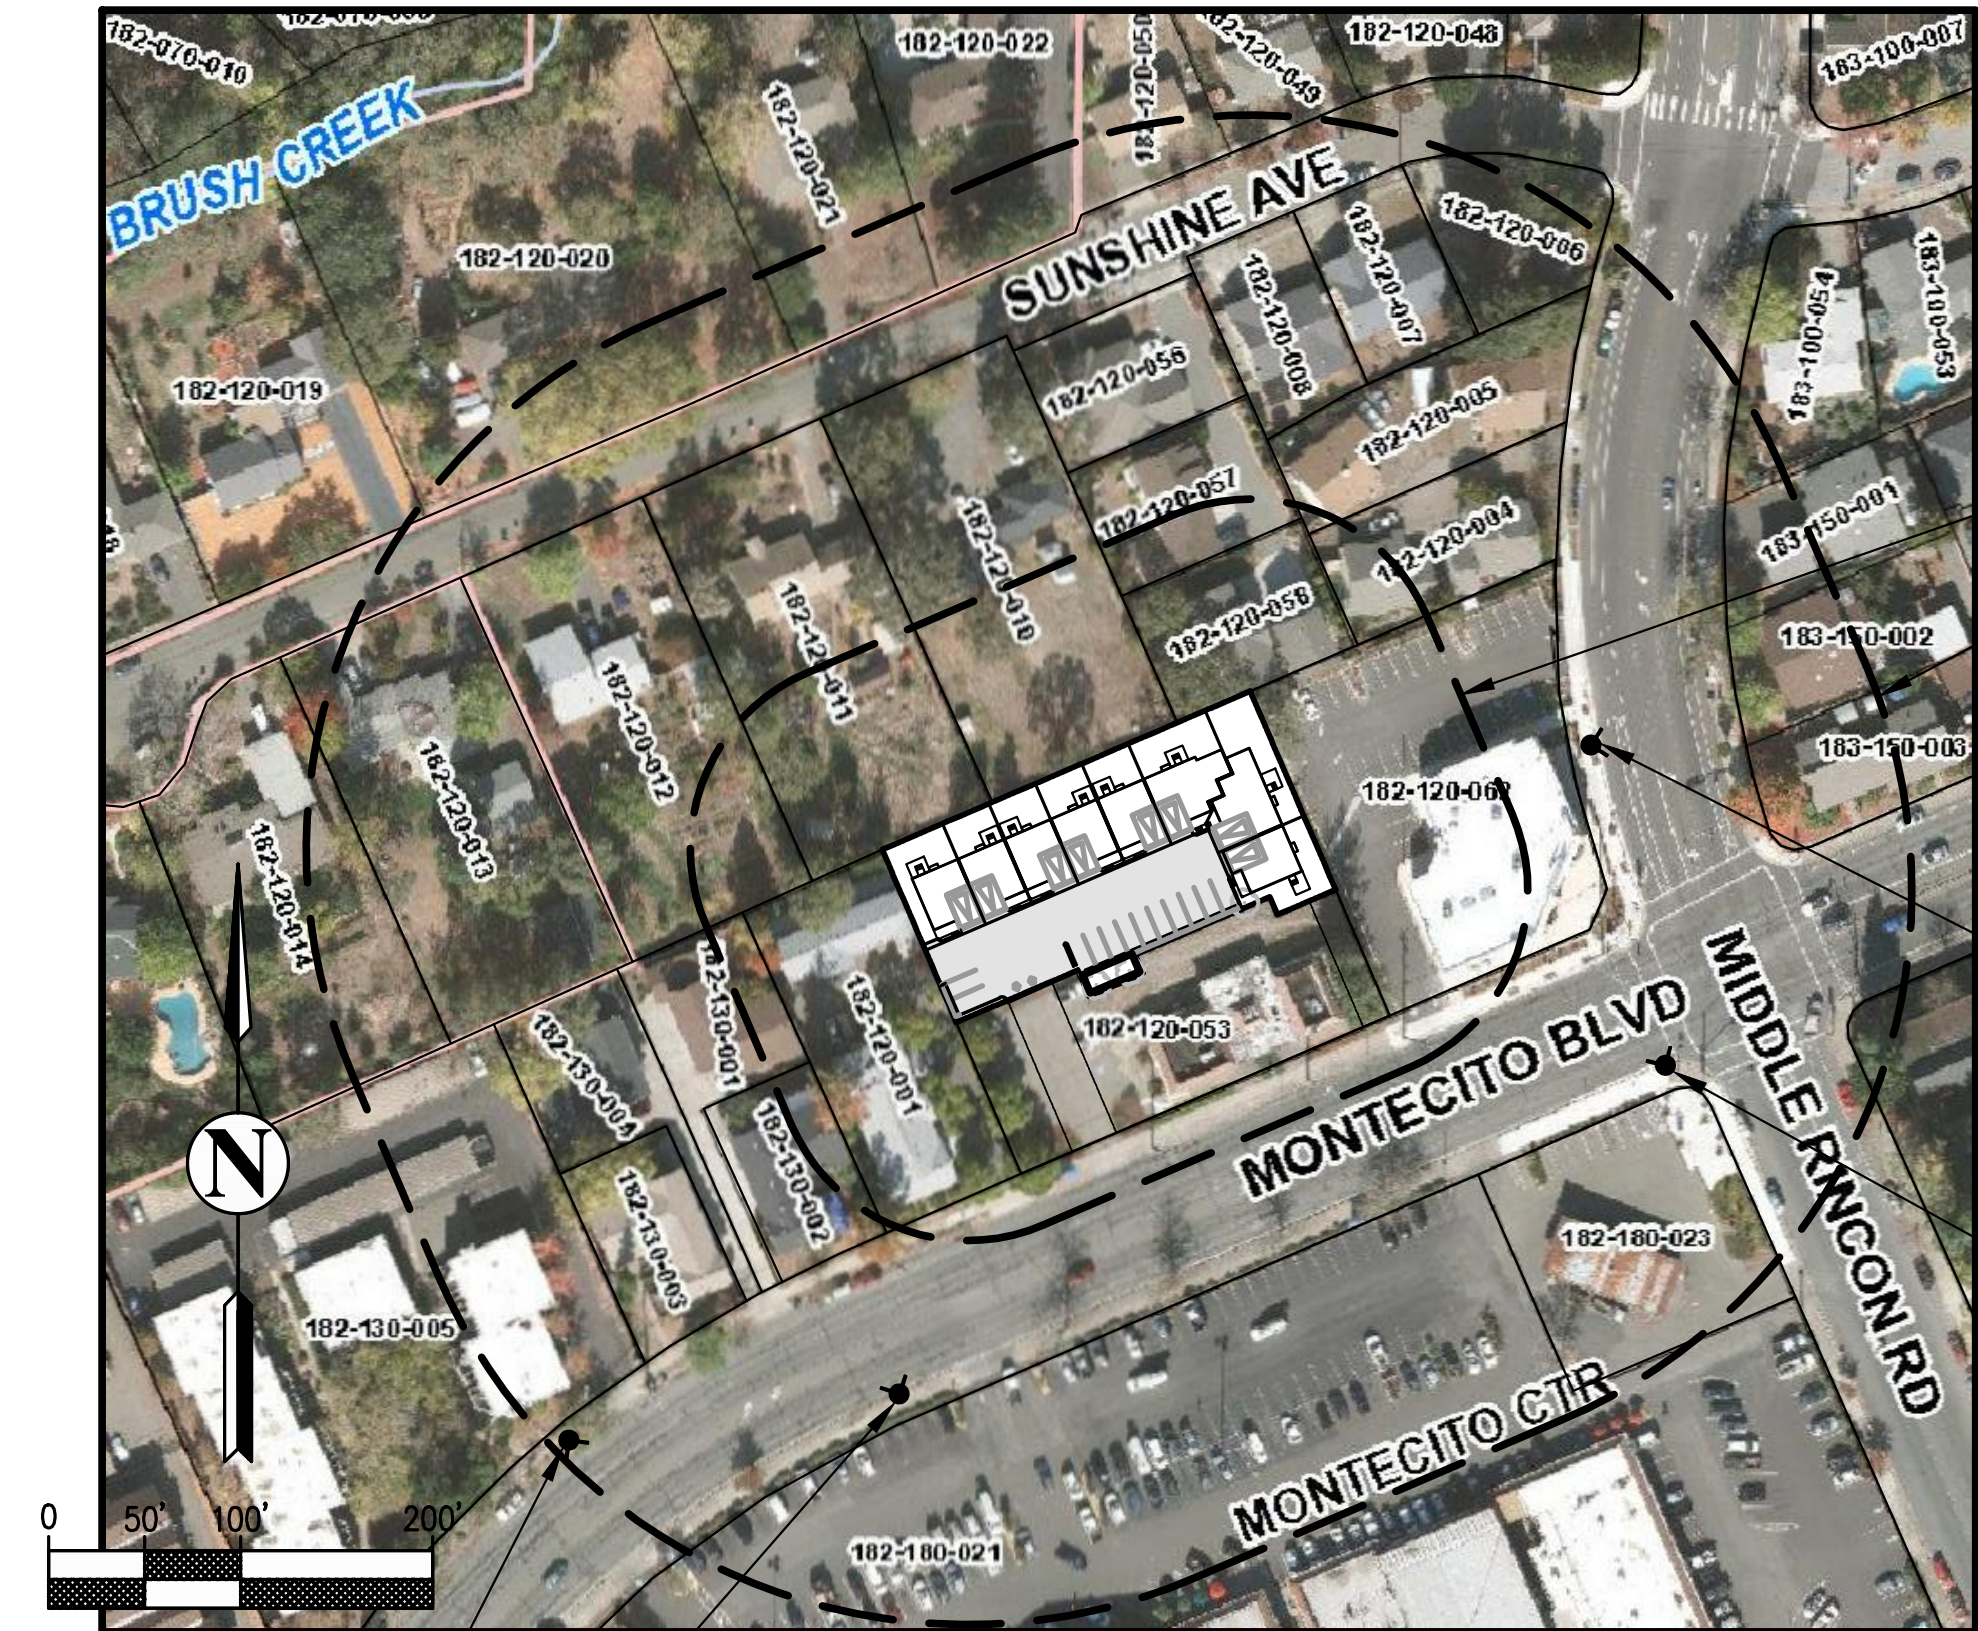

NEIGHBORHOOD CONTEXT MAP
1" = 100'
EXISTING HYDRANT 297 FT TO PROPERTY LINE
EXISTING HYDRANT 195 FT TO PROPERTY LINE

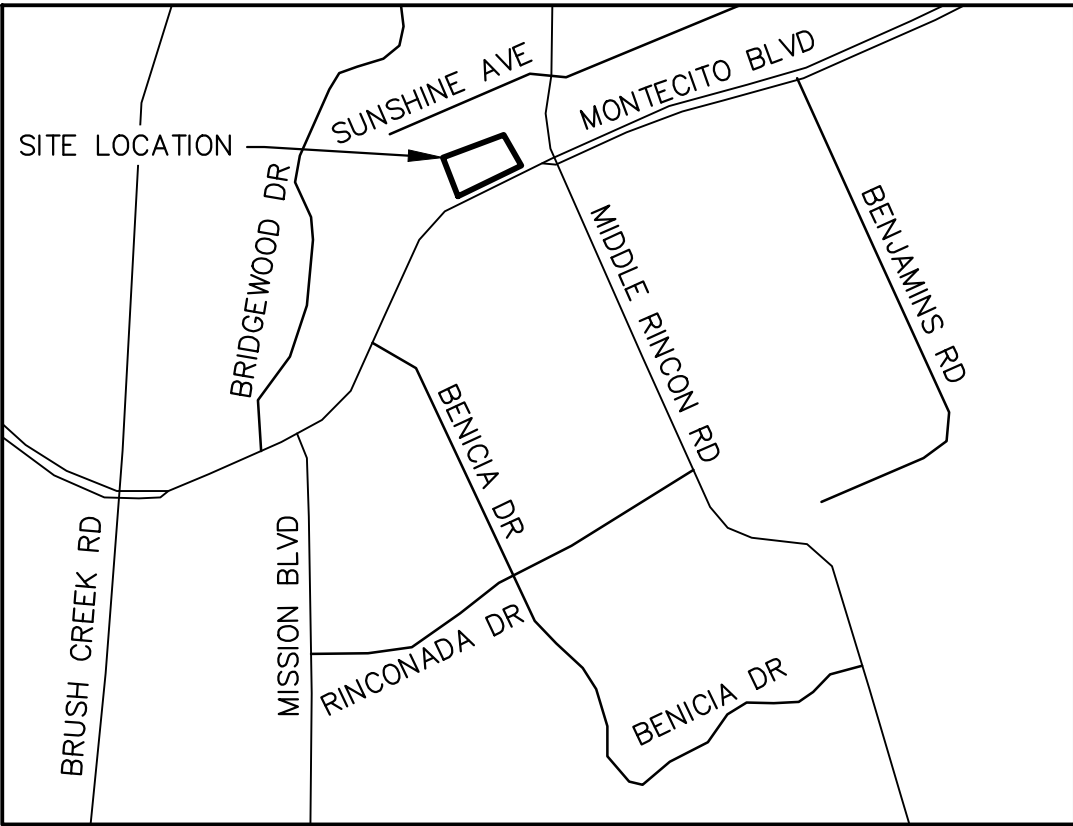

LOCATION MAP
NTS

SHEET INDEX

1. COVER SHEET
2. TENTATIVE MAP
3. SITE PLAN
4. GRADING, DRAINAGE AND STORMWATER CONTROL PLAN
5. UTILITY PLAN



TITLE

TENTATIVE MAP FOR
MONTECITO TOWNHOMES

TENTATIVE MAP NO. _____

MONTECITO BLVD (BETWEEN 6515 & 6543)


SANTA ROSA, CA 95409

APN 182-120-052

8 LOTS ON 0.50 ACRES

May 15, 2018

SHEET 1 OF 5

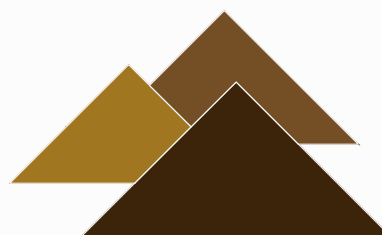

Atterbury & Associates, Inc.

Civil Engineering - Land Planning

16109 Healdsburg Avenue, Suite D, Healdsburg, CA 95448
Phone: (707) 433-0134; Fax: (707) 433-0135


N/A
APN: 182-120-011
ZONING: RR-20

SALGADO FAMILY TRUST
APN: 182-120-010
ZONING: RR-20

OMALLEY KEVIN P
APN: 182-120-058
ZONING: R-1-6



Know what's below.
Call before you dig.

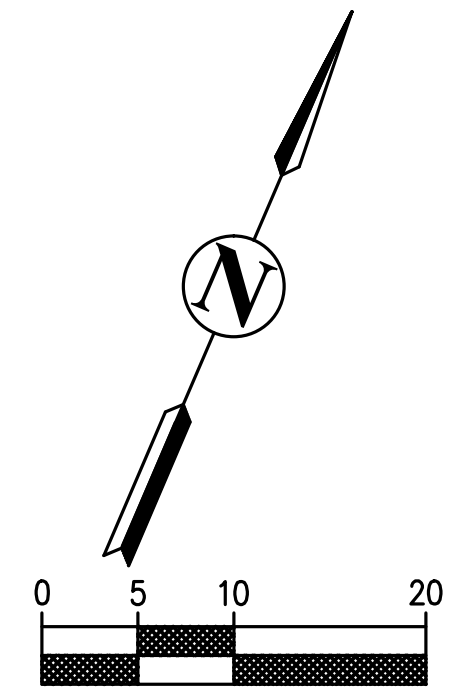

PAULSON JOHN C
APN: 182-120-001
ZONING: R-3-18

KAZEMINI FAMILY TRUST
APN: 182-120-062
ZONING: CG

STREUTKER NANCY M
LIVING TRUST
APN: 182-120-062
ZONING: R-3-18

MAP BENCHMARK AND DATUM NOTE:
BASE TOPOGRAPHIC MAP PREPARED BY DELTA SURVEYING, INC., DATED JULY 2016.
BENCHMARK: CONTROL POINT CITY OF SANTA ROSA MONUMENT G-338
ELEVATION = 263.867, INTERSECTION OF MIDDLE RINCON RD AND MONTECITO BLVD
BASIS OF BEARING: CL OF MONTECITO BLVD (N66°35'11"E)
BOUNDARY DESCRIPTION FOUND IN DOC# 1995-0048248

TENTATIVE MAP

TENTATIVE MAP FOR MONTECITO TOWNHOMES


TENTATIVE MAP NO. _____

MONTECITO BLVD (BETWEEN 6515 & 6543)
SANTA ROSA, CA 95409

APN 182-120-052
8 LOTS ON 0.50 ACRES

May 15, 2018

SHEET 2 OF 5

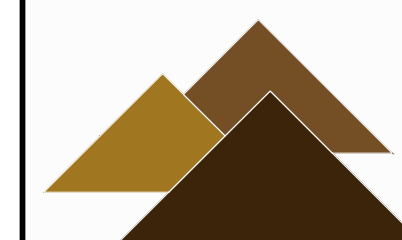


Atterbury & Associates, Inc.

Civil Engineering - Land Planning
16109 Healdsburg Avenue, Suite D, Healdsburg, CA 95448
Phone: (707) 433-0134; Fax: (707) 433-0135

MULTIPLE FINAL MAPS MAY BE FILED
ON THE LANDS SHOWN ON THIS MAP
PER SUBDIVISION MAP ACT 66456

L:\17-03\Tentative Map\17-03-TM.DWG 5/15/2018 2:39pm

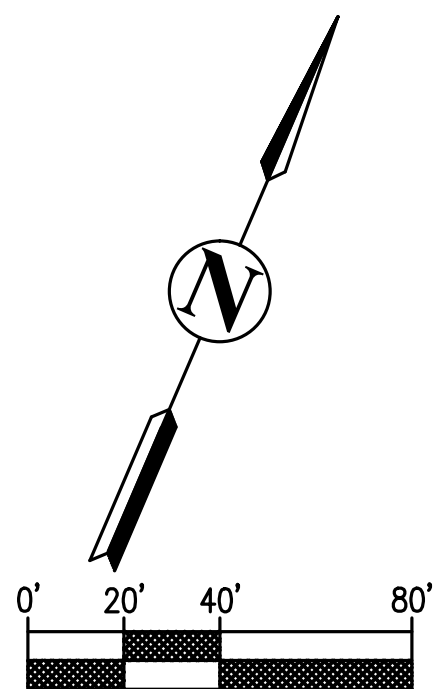

LEGEND

- EXISTING PROPERTY LINE
 PROPOSED LOT LINES
 PROPOSED AC PAVEMENT
 SUSMP BASIN



PROPOSED STORMWATER OVERLAND
RELEASE ROUTE

ABBREVIATIONS

APN	ASSESSOR'S PARCEL NUMBER
C.U.E.	COMMON USE EASMENT
E.P.	EDGE OF PAVEMENT
ESMT.	EASMENT
EX.	EXISTING
E.V.A	EMERGENCY VEHICLE ACCESS EASMENT
FF	FINISH FLOOR
GFF	GARAGE FINISH FLOOR
INV.	INVERT
S.F.	SQUARE FEET
MAX.	MAXIMUM
MIN.	MINIMUM
N.T.S.	NOT TO SCALE
P.L.	PROPERTY LINE
P.U.E.	PUBLIC UTILITY EASMENT
TYP.	TYPICAL

NOTE

1. ALTERNATIVE FIRE ACCESS HAS BEEN APPROVED PER JUNE 14, 2017 EMAIL FROM THE FIRE MARSHALL'S OFFICE.
2. CONTROL POINT IS CITY OF SANTA ROSA MONUMENT G-338, ELEVATION = 263.867, INTERSECTION OF MIDDLE RINCON AND MONTECITO BLVD.
3. ACCESS ROAD AND WATER SUPPLIES FOR FIRE PROTECTION SHALL BE INSTALLED AND MADE SERVICEABLE PRIOR TO STORAGE OR CONSTRUCTION OF ANY COMBUSTIBLE MATERIALS.
4. BUILDING PERMITS SHALL BE OBTAINED FOR THE PROPOSED PROJECT PRIOR TO CONSTRUCTION.
5. PARTICIPATION AND/OR PR CARP DEVELOPMENT FEES SHALL BE PAID AT THE TIME OF BUILDING PERMIT ISSUANCE. THE FEE AMOUNT SHALL BE DETERMINED BY THE RESOLUTION IN EFFECT AT THE TIME.


SITE PLAN

TENTATIVE MAP FOR MONTECITO TOWNHOMES

TENTATIVE MAP NO. _____
MONTECITO BLVD (BETWEEN 6515 & 6543)
SANTA ROSA, CA 95409
 APN 182-120-052
 8 LOTS ON 0.50 ACRES

May 15, 2018

SHEET 3 OF 5

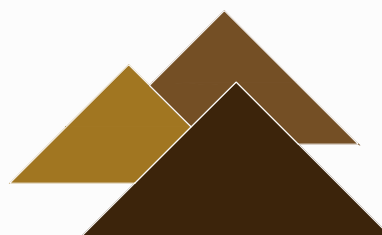

Atterbury & Associates, Inc.

Civil Engineering - Land Planning

16109 Healdsburg Avenue, Suite D, Healdsburg, CA 95448
Phone: (707) 433-0134; Fax: (707) 433-0135


MONTECITO BLVD

NEW TYPICAL PAVEMENT SECTION
NTS

NTS




Know what's below.
Call before you dig.

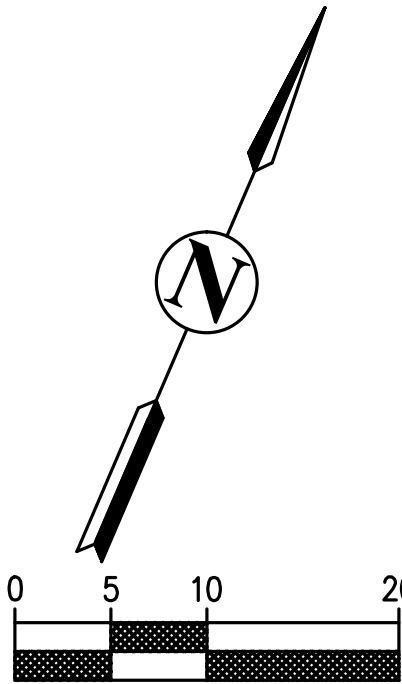

LEGEND

- EXISTING EDGE OF PAVEMENT/STRUCTURE
- EXISTING PROPERTY LINE
- PROPOSED LOT LINES
- PROPOSED AC PAVEMENT
- PROPOSED STORMWATER OVERLAND RELEASE ROUTE

APN: 182-120-062

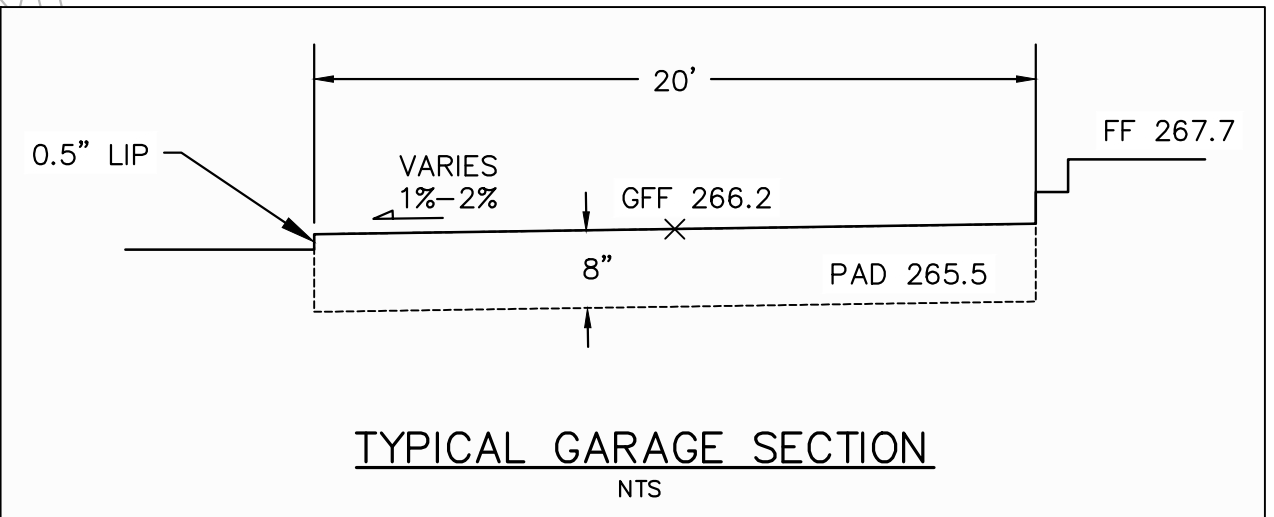

EARTHWORK QUANTITIES			
DESCRIPTION	CUT	FILL	NET
ROUGH GRADE	20	470	450<F>
FOUNDATION CUT	190	0	190<C>
PAVEMENT SECTION	260	0	260<C>
TOTAL	470	470	BALANCED

GRADING, DRAINAGE, & SWC PLAN

TENTATIVE MAP FOR
MONTECITO TOWNHOMES


TENTATIVE MAP NO. _____

MONTECITO BLVD (BETWEEN 6515 & 6543)
SANTA ROSA, CA 95409

APN 182-120-052
8 LOTS ON 0.50 ACRES

May 15, 2018


SHEET 4 OF 5

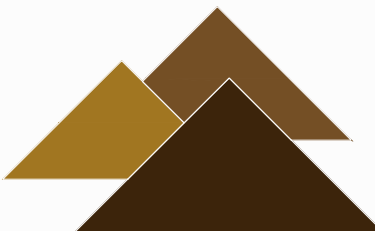



Atterbury & Associates, Inc.

Civil Engineering - Land Planning
16109 Healdsburg Avenue, Suite D, Healdsburg, CA 95448
Phone: (707) 433-0134; Fax: (707) 433-0135

L:\17-03\Tentative Map\17-03-TM.DWG 5/15/2018 2:39pm

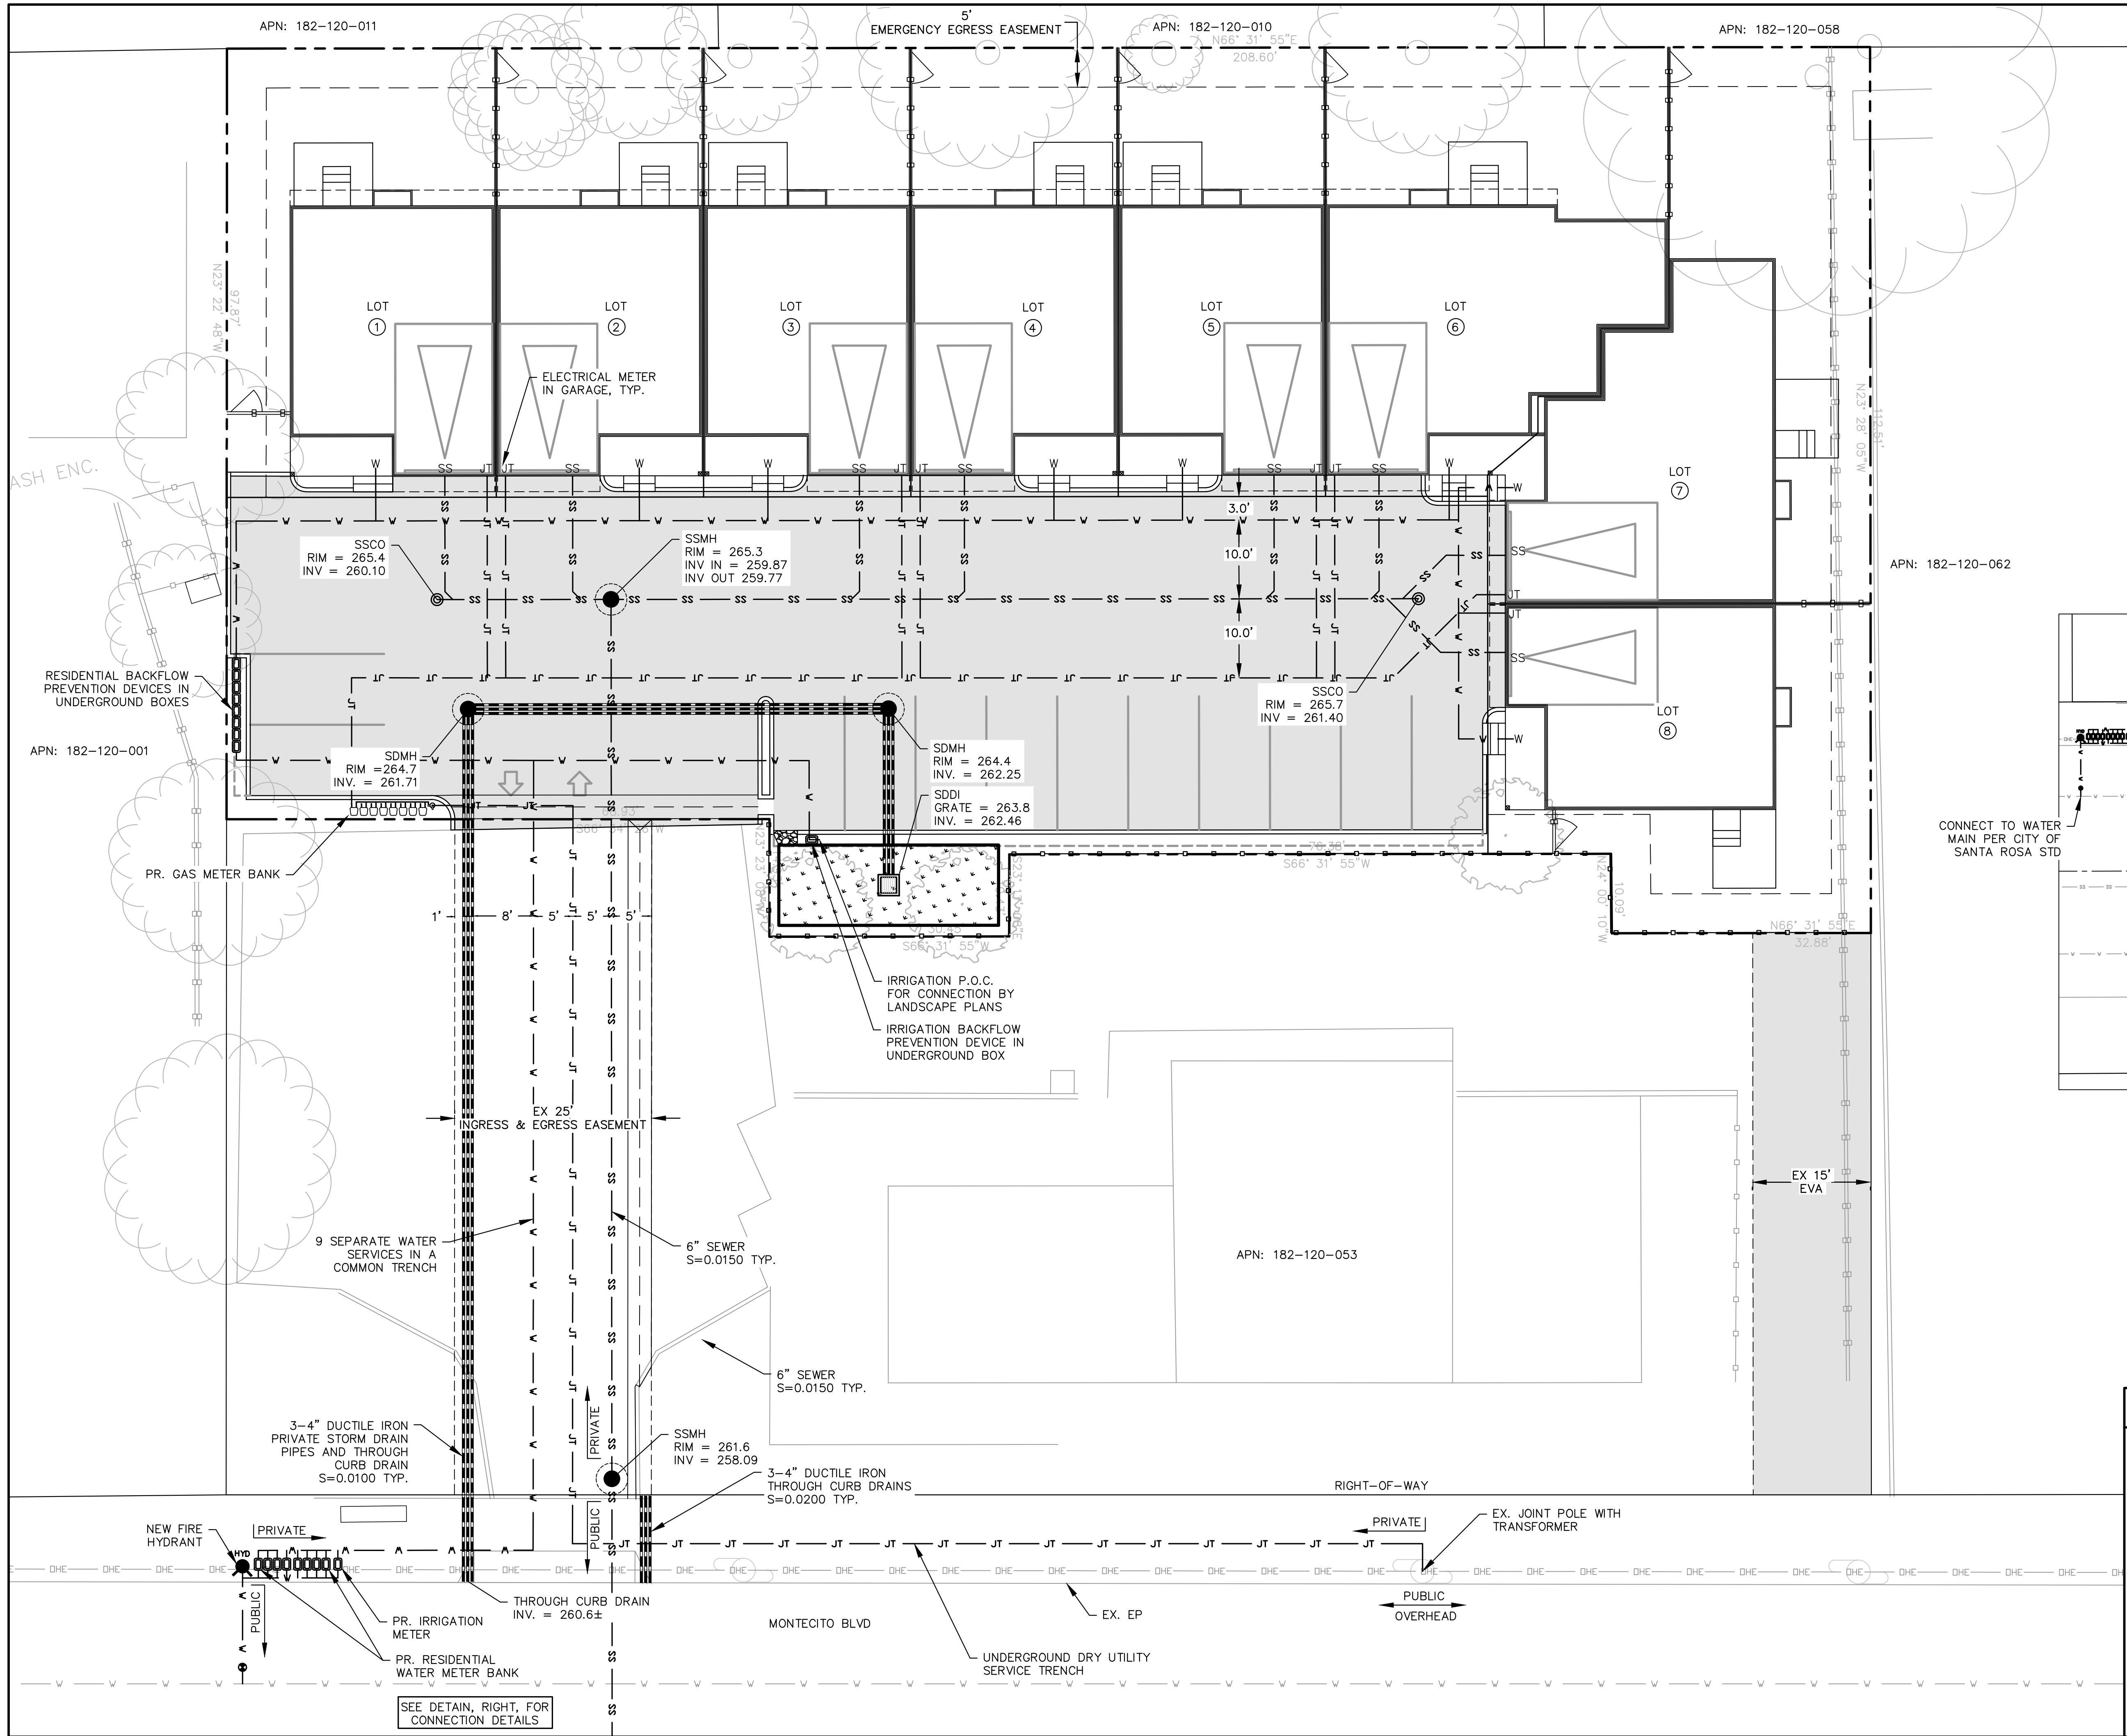

Know what's below.
Call before you dig.

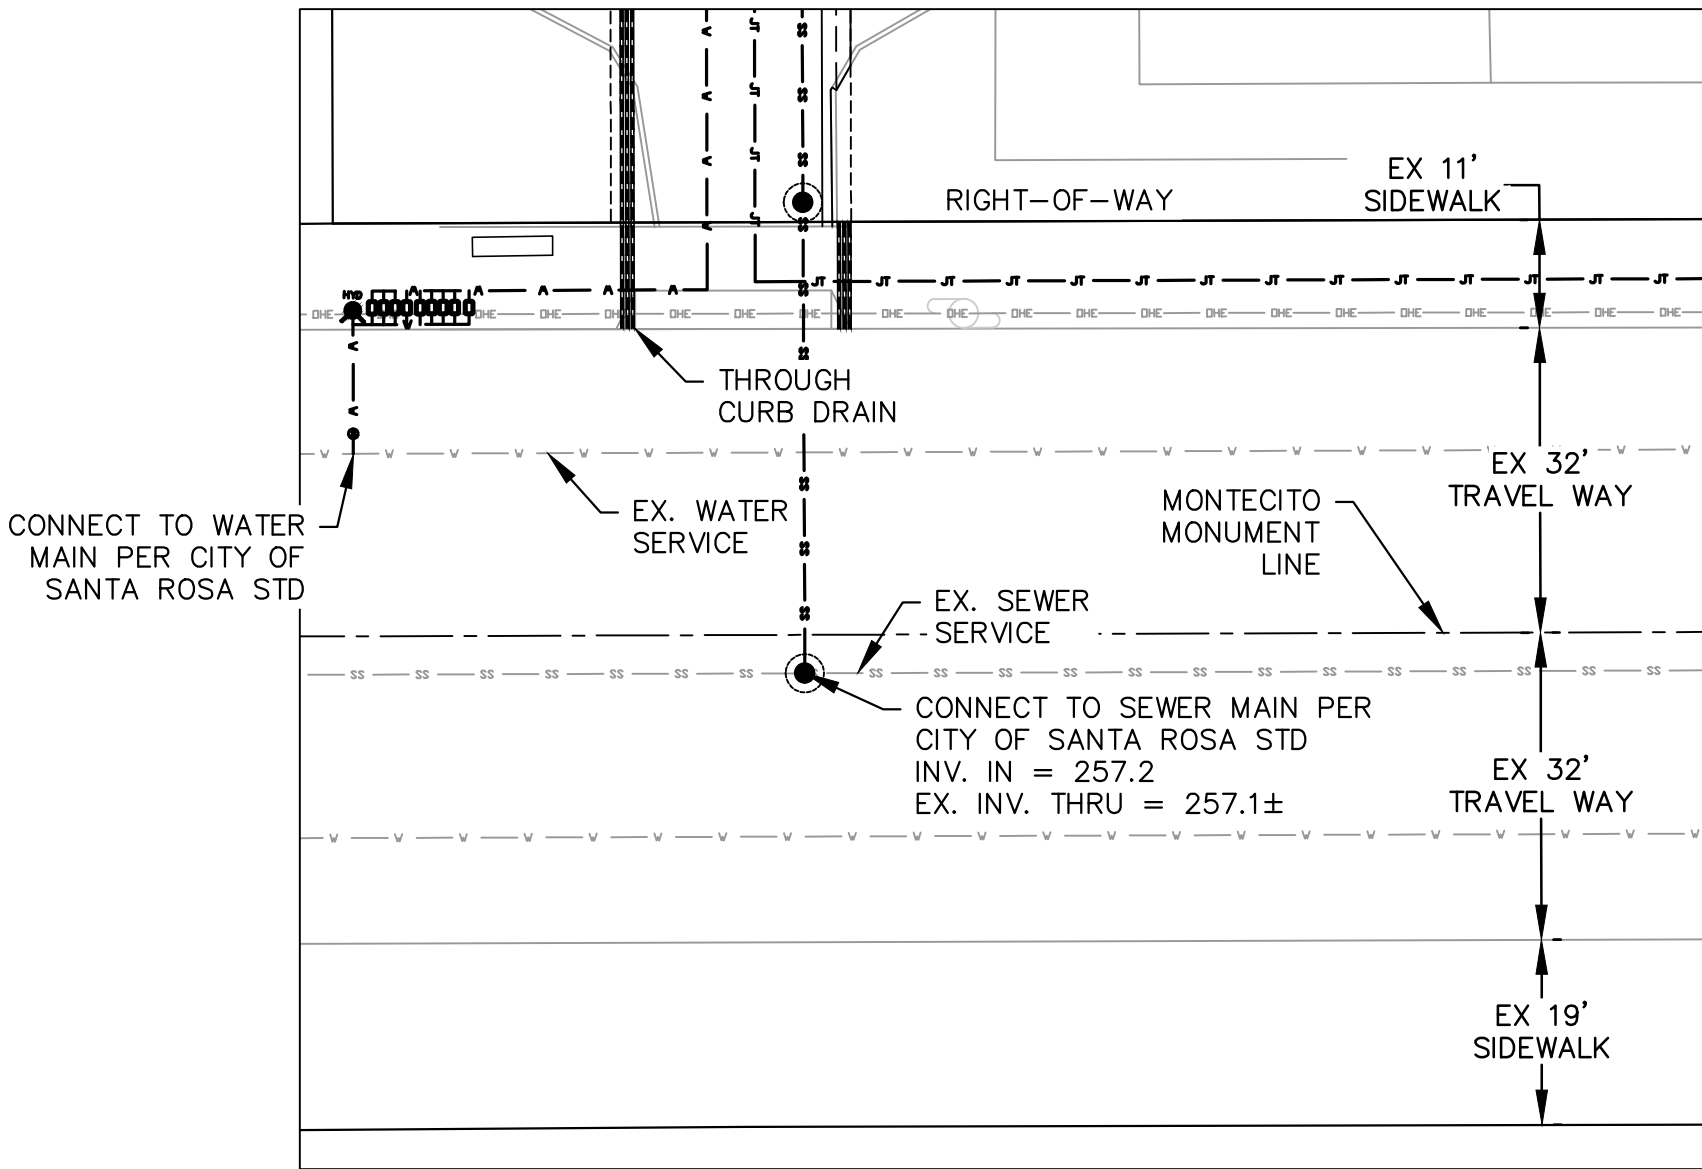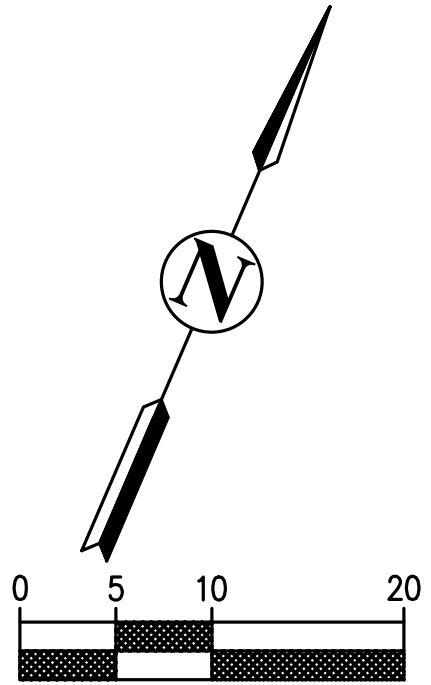

CONNECTION TO EXISTING UTILITIES
1" = 20'

PIPE SCHEDULE		
DESCRIPTION	SIZE	TYPE
SEWER MAIN	6"	PVC-SDR-35
SEWER SERVICE	4"	PVC-SDR-35
WATER SERVICE	1"	HDPE
PRIVATE STORM DRAIN	3-3"	HDPE

NOTE:
1. UTILITY COMPANIES WERE CONTACTED FOR PROVISIONS FOR SEWER AND WATER SERVICE. THE REPRESENTATIVE STATED THAT THERE ARE NO CAPACITY ISSUES IN THIS AREA AND WILL SERVE LETTERS ARE NOT NECESSARY.

UTILITY PLAN

TENTATIVE MAP FOR
MONTECITO TOWNHOMES

TENTATIVE MAP NO. _____

MONTECITO BLVD (BETWEEN 6515 & 6543)

SANTA ROSA, CA 95409

APN 182-120-052

8 LOTS ON 0.50 ACRES

May 15, 2018

SHEET 5 OF 5

Atterbury & Associates, Inc.

Civil Engineering - Land Planning

16109 Healdsburg Avenue, Suite D, Healdsburg, CA 95448

Phone: (707) 433-0134; Fax: (707) 433-0135

L:\17-03-Tentative Map\17-03-TM.DWG 5/15/2018 2:39pm