


EXHIBIT F

SITE PLAN

Corporate Center

Site Plan

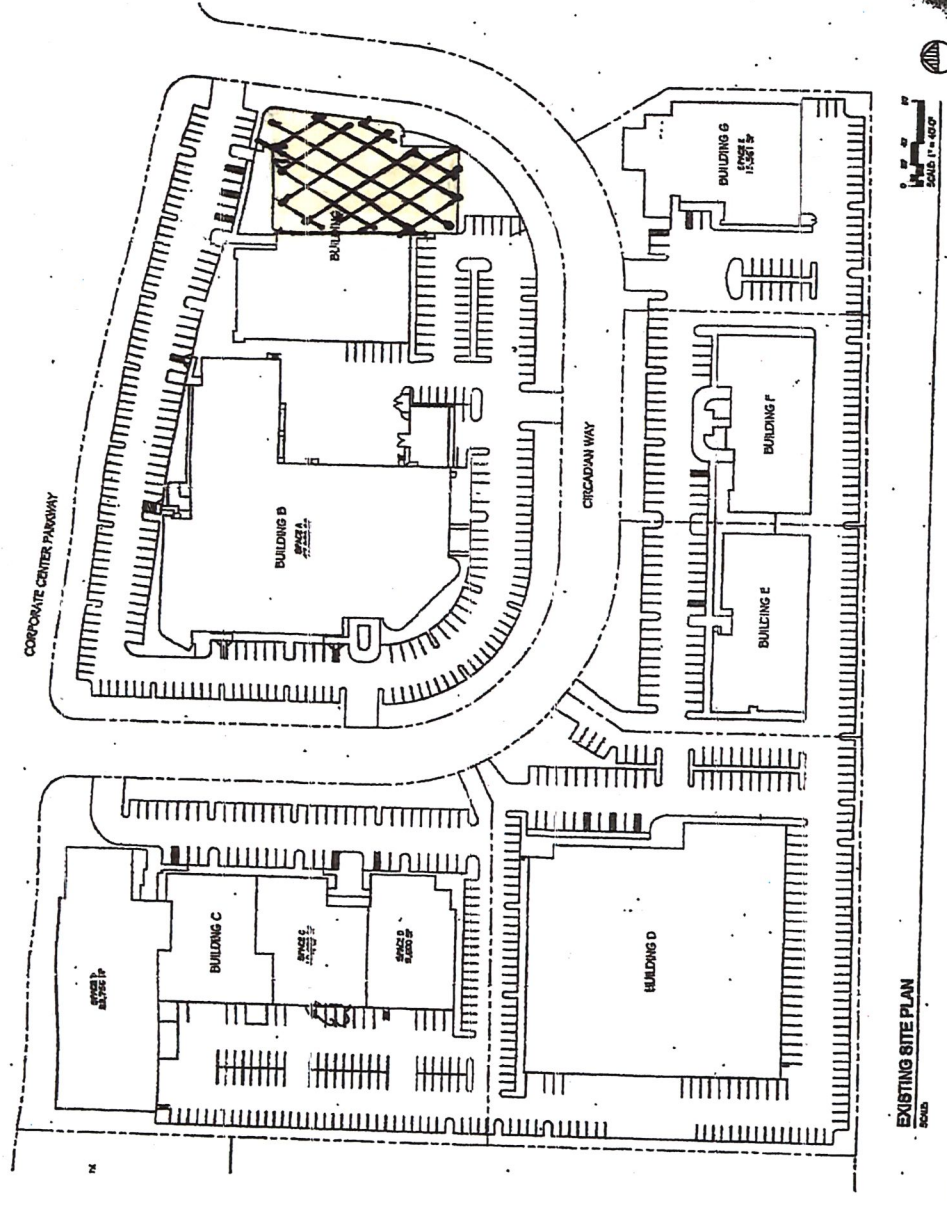

EXISTING SITE PLAN
Scale

City of Santa Rosa
Planning & Economic
Development Department
Sep 6, 2023
RECEIVED

EXHIBIT A

PREMISES

Exhibit A is intended only to show the general layout of the Premises, and shall not be interpreted to increase or decrease the size of the Premises beyond the number of leasable square feet set forth in Section 1.5. Exhibit A is not to be scaled and any measurements or distances shown on Exhibit A are approximates only.



DOWNFORCE CONSTRUCTION
3200 Dutton Ave., Suite 212
Santa Rosa, CA 95407
www.downforcepile.com

PRELIMINARY DESIGN

DRAWN BY: DH REFERENCE: 1269 CCP-TI


**Medic Ambulance
Floor Plan
SK-1**

1269 Corporate Center Pkwy.
Santa Rosa, CA 95407

DATE: 8-12-2023

REVISION:

Design Approved: Yes / No
Client Name: SRCCA
Date: 8/11/2023
Signature:

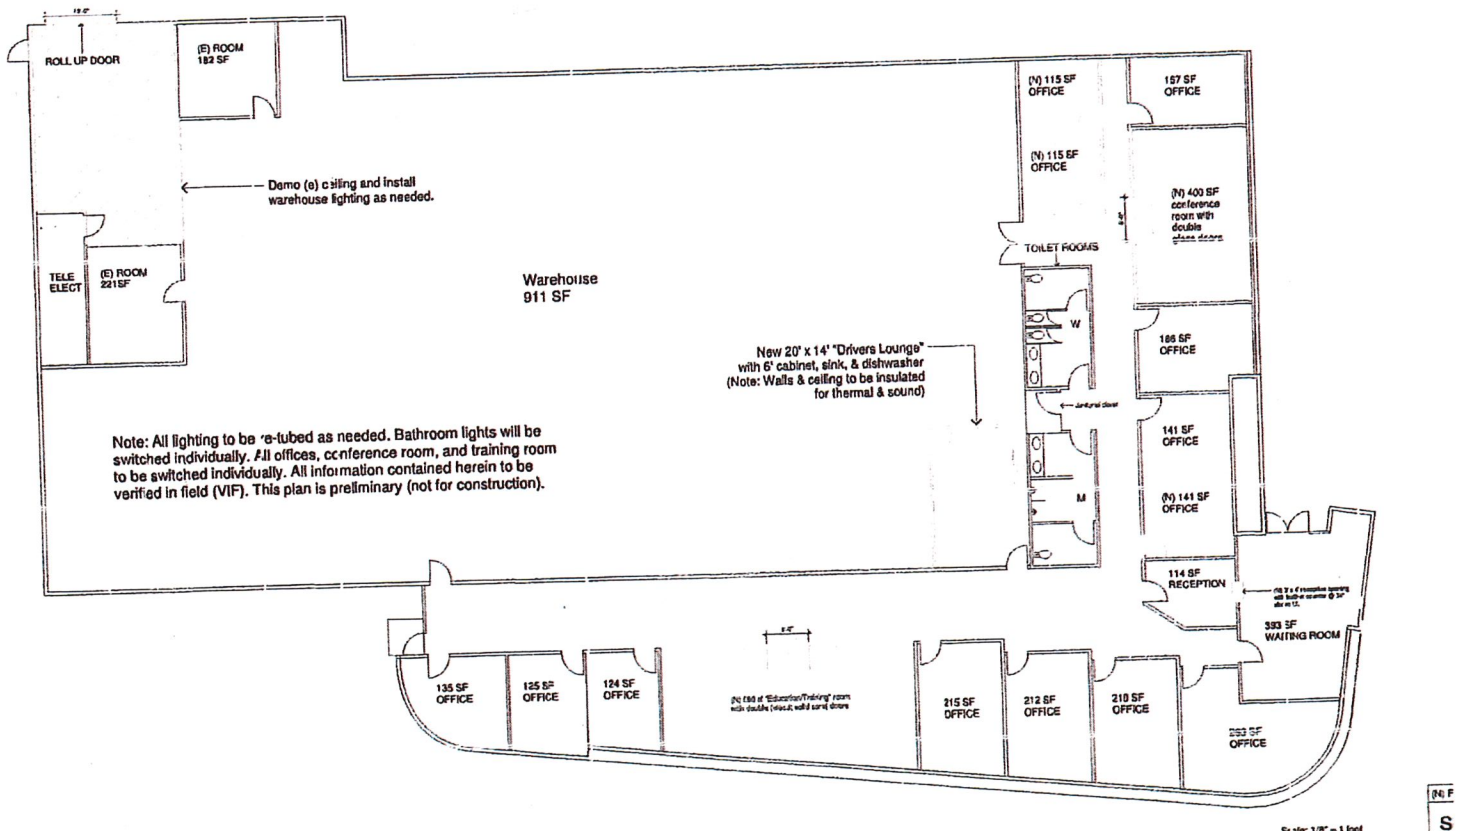

THE DRAWING AND THE INFORMATION CONTAINED HEREIN ARE THE PROPERTY OF DOWNFORCE CONSTRUCTION. THIS DRAWING IS FOR THE SOLE USE OF DOWNFORCE CONSTRUCTION AND ITS AUTHORIZED CLIENTS ONLY.