


PLANTING LEGENDS

TREES					
SYMBOL	BOTANICAL/COMMON NAME	SIZE	QTY	WUCOLS	REMARKS
	PARKING SHADE TREE Rhus Lancea - African Sumac	24" box	7	L	Standard
	EVERGREEN CANOPY TREE Quercus agrifolia - Coast live oak Quercus lobata - Valley Oak Ulmus parvifolia 'Drake' - Drake Evergreen Elm	24" box	6	L	Standard
	STREET TREE ACER DAVIDII - DAVID'S MAPLE Match WEST SIDE of street	24" box	3	L	Standard

SHRUBS:			
NAME	SIZE		WUCOLS
ACHILLEA M. 'TERRA COTTA' TERRA COTTA YARROW	1 GAL.		LOW
AGAVE ATTENUATA AGAVE	15 GAL.		LOW
ALOE STRIATA CORAL ALOE	5 GAL.		LOW
CEANOTHUS HEARSTORIUM HEARST CEANOTHUS	1 GAL.		LOW
CHONDROPELATUM TECTORUM GIANT CAPE RUSH	5 GAL.		LOW
CALAMAGROSTIS ACUTIFOLIA KARL FOERSTER REED GRASS	1 GAL.		MOD.
CAREX DIVULSA BERKELEY SEDGE	1 GAL.		LOW
DIETES GRANDIFLORA BUTTERFLY IRIS	5 GAL.		LOW
DIANELLA CAERULEA CASSA BLUE BLUE FLAX LILY	1 GAL.		MOD.
FESTUCA MAIREI ATLAS GRASS	1 GAL.		LOW
HEUCHERA MAXIMA ISLAND ALUM ROOT	1 GAL.		LOW
IRIS DOUGLASIANA IRIS	1 GAL.		LOW
JUNCUS PATENS 'ELKS BLUE' ELKS BLUE RUSH	1 GAL.		LOW
LOMANDRA LONGIFOLIA 'BREEZE' DWARF MAT RUSH	1 GAL.		LOW
MUHLENBERGIA LINDHEIMERI LINDHEIMER MUHLY	1 GAL.		LOW
MYRTUS COMMUNIS 'COMPACTA' DWARF MYRTLE	5 GAL.		LOW
RHAMNUS C. 'MOUND SAN BRUNO' DWARF COFFEEBERRY	5 GAL.		LOW
SARCOCCA RUSCIFOLIA FRAGRANT SARCOCCA	5 GAL.		LOW

THIS PRELIMINARY PLANT PALETTE IS INTENDED TO REPRESENT A TYPICAL SAMPLE OF THE PROPOSED PLANTS BUT DOES NOT INDICATE THE EXACT SPECIES WHICH WILL BE DEVELOPED ON THE DETAILED PLANS.

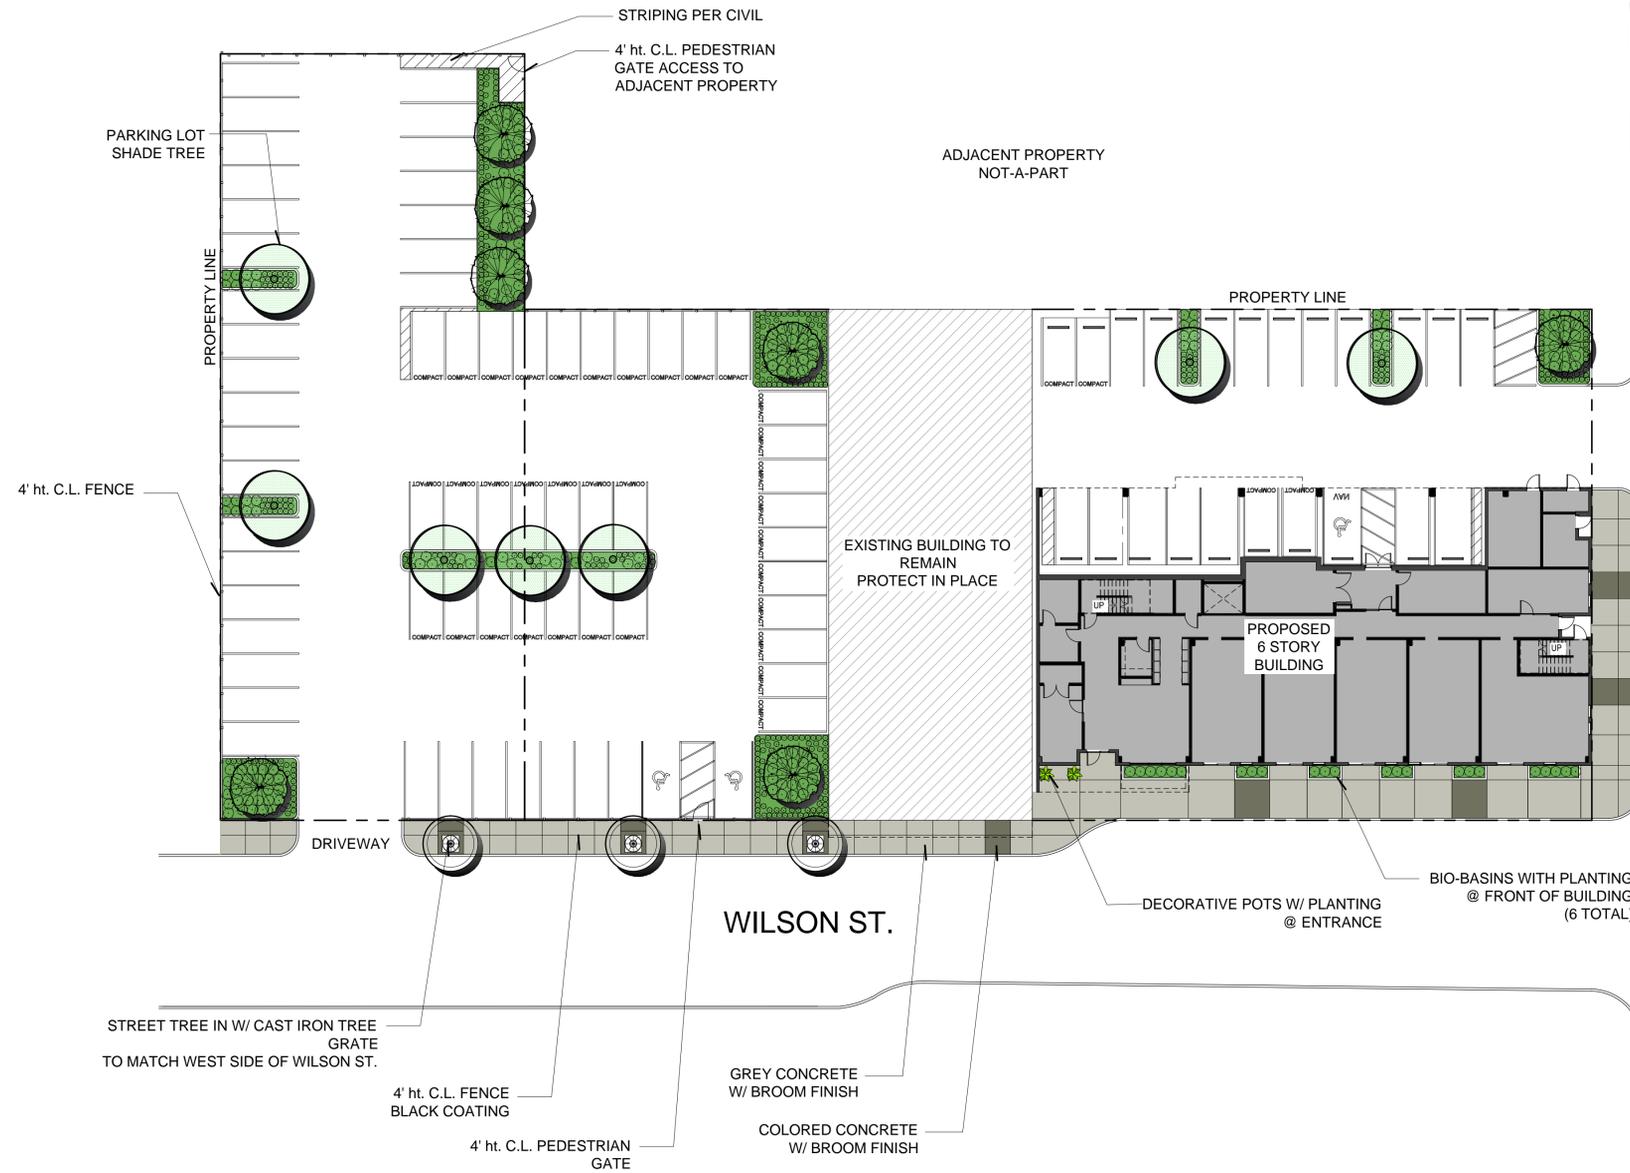

POT SCHEDULE:				
SYMBOL	NAME	SIZE	QTY	WUCOLS
	DRACAENA DRACO DRAGON TREE	20 GAL.	1	Low
	VINCA MINOR DWARF PERIWINKLE	4" POTS	3	Low
	ASSORTED SUCULENTS	4" POTS	5	Low


PULLMAN LOFTS PH. III

PHOENIX DEVELOPMENT & _____

SANTA ROSA, CALIFORNIA

L-1.0 LANDSCAPE SITE PLAN

Scale: 1"=20'-0"

 

North arrow pointing up. Logo for JH Landscape Architects, JH. Santa Rosa, CA 95821 (949) 683-3110. Date: 07/09/24