


100 SEBASTOPOL ROAD
SANTA ROSA CA, 95407

O:415.702.0859
www.tnldb.com


[illegible]

PROJECT DATA	
PROJECT NAME:	100 SEBASTOPOL ROAD, COMMISSARY KITCHEN
PROJECT ADDRESS:	100 SEBASTOPOL ROAD SANTA ROSA, CA 95407
ASSESSOR'S PARCEL NUMBER:	125-181-023
TOTAL EXISTING BUILDING AREA	20,550 GSF (COMMISSARY KITCHEN 300 SF)
TOTAL SITE AREA	1.79ACRES (77,972 SF)
EXISTING CONDITIONS	VACANT
ZONING	IL
<u>EXISTING CONDITIONS</u>	VACANT
<u>PROPOSED USES</u>	COMMISSARY KITCHEN

SEAL	
COVER SHEET	
SCALE	As indicated
G-000	

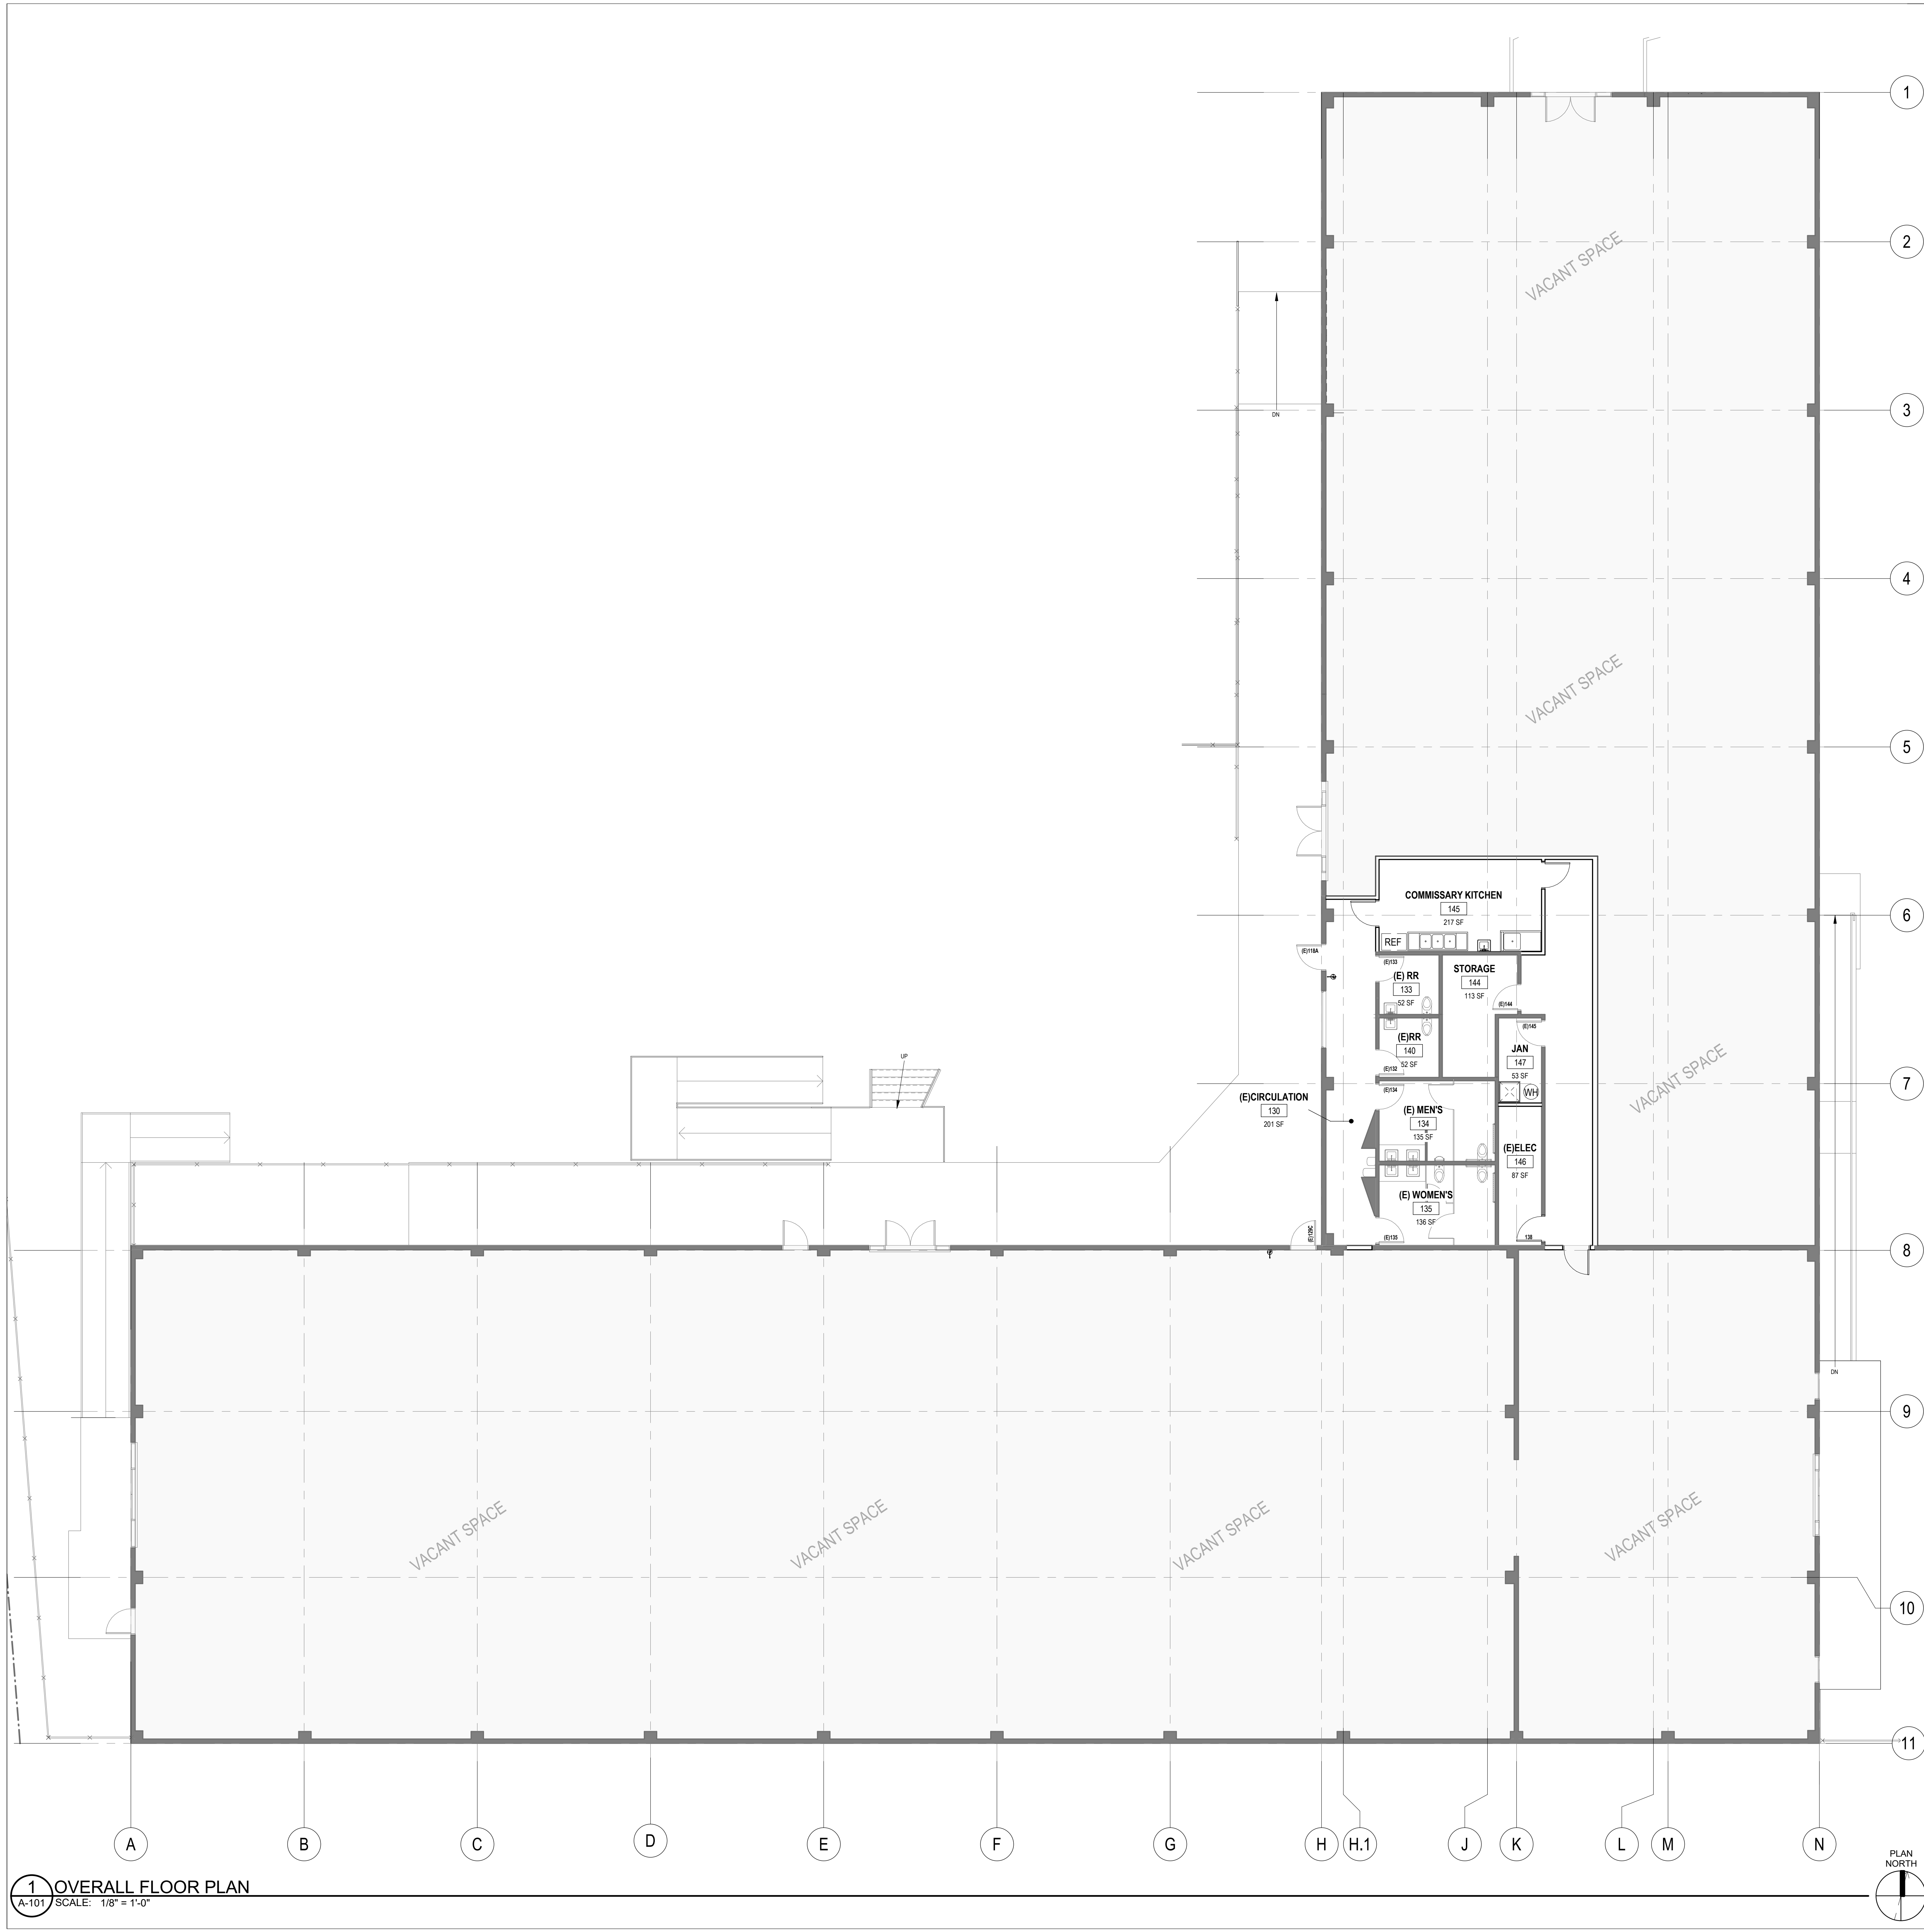

1 OVERALL FLOOR PLAN
A-101 SCALE: 1/8" = 1'-0"

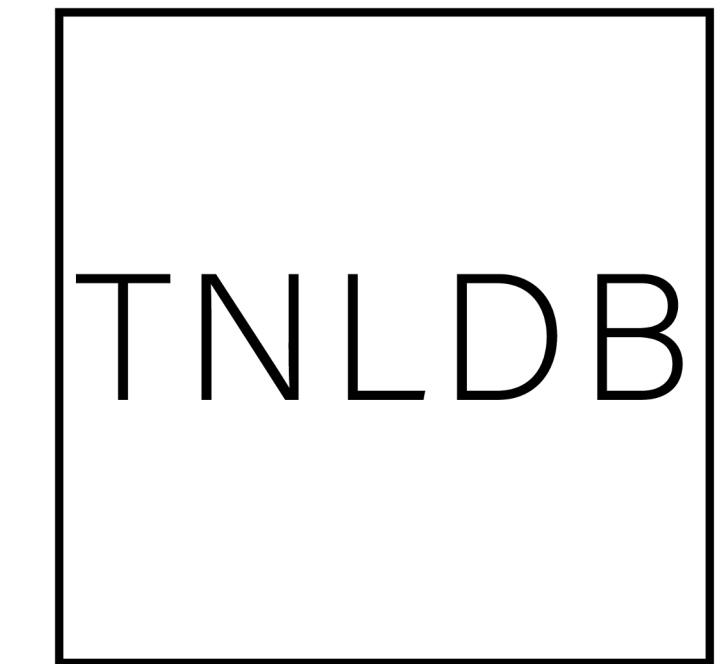

1640 STOCKTON ST., UNIT 330132
SAN FRANCISCO, CA 94133
O:415.702.0859
www.tnldb.com


MECHANICAL & PLUMBING
15000, INC.
6085 STATE FARM DR. #130
ROHNERT PARK, CA., 94928

ELECTRICAL
BROKAW DESIGN
6060 DAWN DR.
ROHNERT PARK, CA 94928

NO.	REVISION / ISSUANCE	DATE
	MINOR USE PERMIT	04.06.23
	MINOR USE PERMIT REV1	11.15.23

100 SEBASTAPOL RD,
COMMISSARY
KITCHEN

100 SEBASTAPOL RD
SANTA ROSA CA
PROJECT ADDRESS
100 SEBASTAPOL RD
CLIENT
23014
PROJECT NUMBER

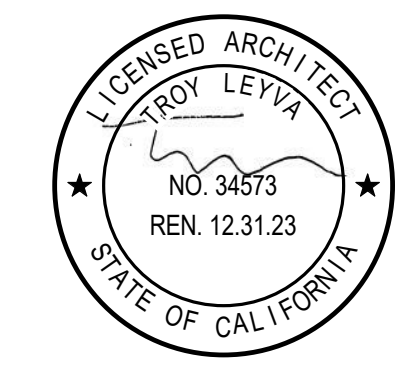

SEAL
OVERALL FLOOR
PLAN
SCALE 1/8" = 1'-0"
A-101