


City of Santa Rosa
 July 24, 2025
 Planning & Economic
 Development Department

SHEET INDEX

- L1.0 SITE PLAN & SKETCHES
- L2.0 PRELIMINARY PLANTING PLAN & TREE MITIGATION
- L2.1 PRELIMINARY PLANTING PLAN & TREE MITIGATION
- L3.0 STREETScape ELEVATIONS & FENCE DETAILS

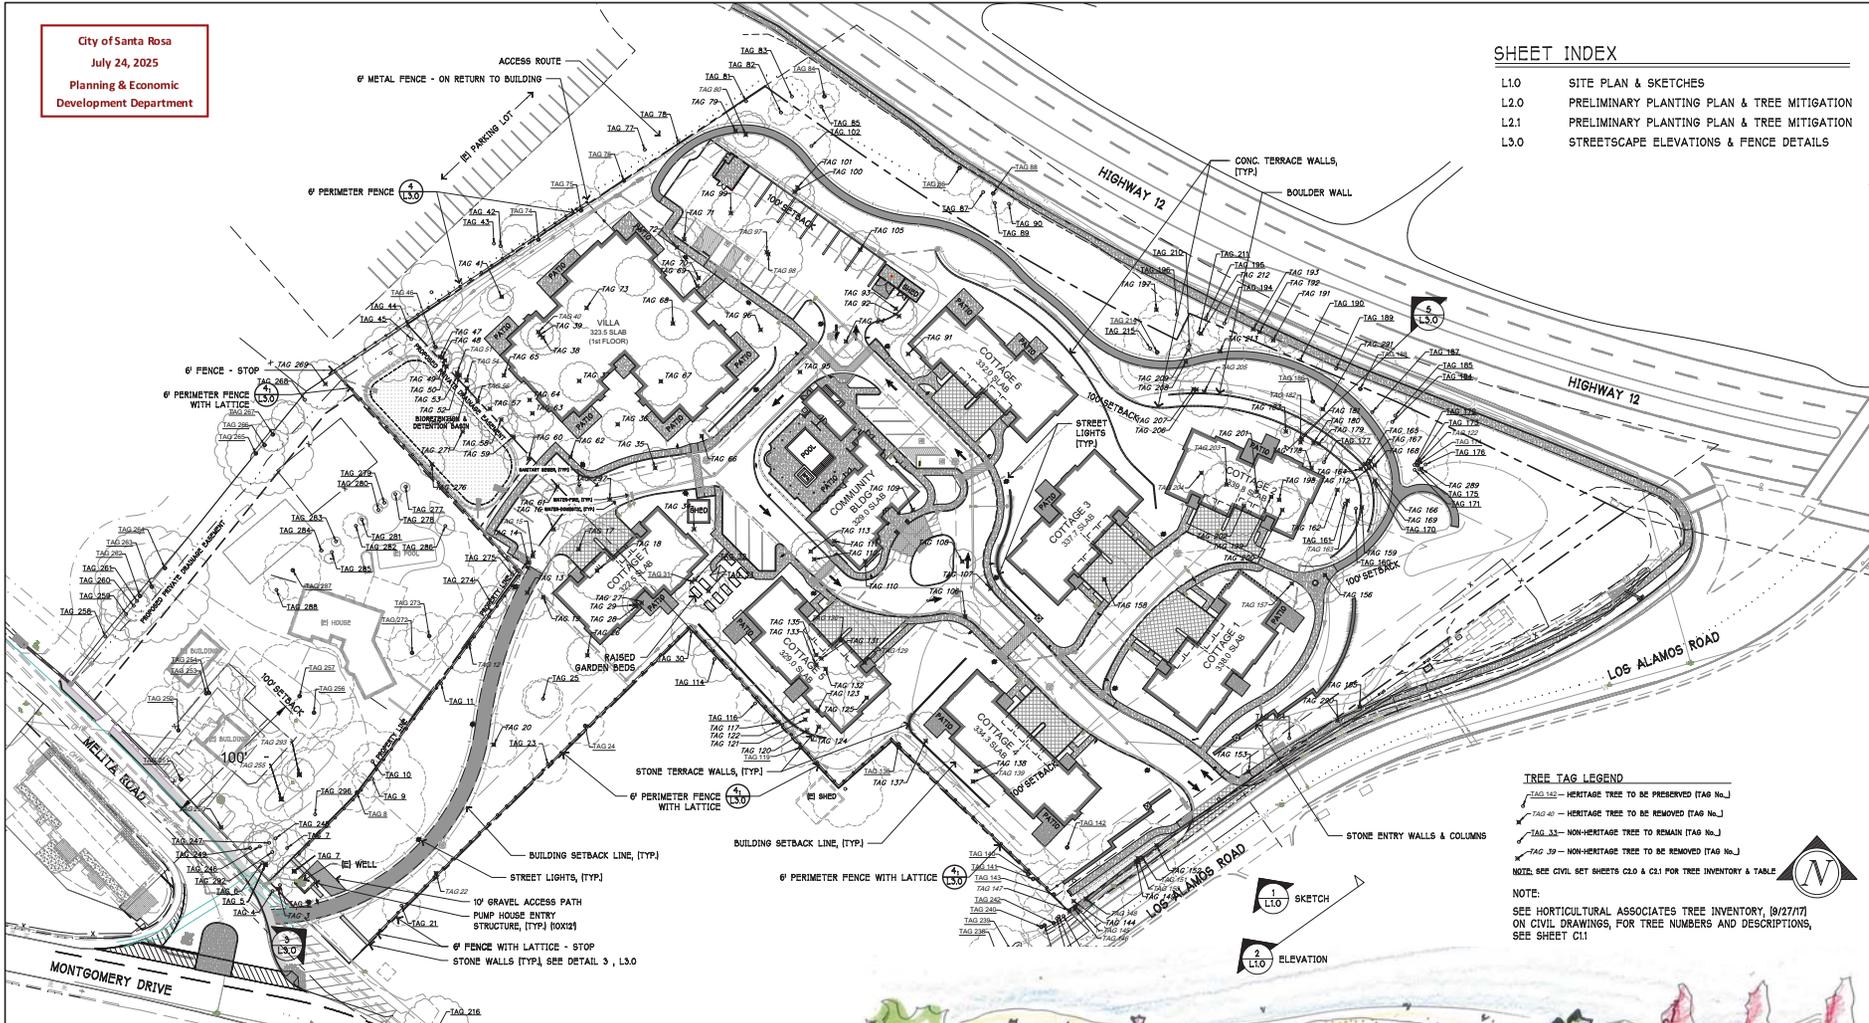

TREE TAG LEGEND

- TAG 102 - HERITAGE TREE TO BE PRESERVED (TAG No.)
- TAG 40 - HERITAGE TREE TO BE REMOVED (TAG No.)
- TAG 33 - NON-HERITAGE TREE TO REMAIN (TAG No.)
- TAG 39 - NON-HERITAGE TREE TO BE REMOVED (TAG No.)

NOTE: SEE CIVIL SET SHEETS C1.0 & C1.1 FOR TREE INVENTORY & TABLE


NOTE:
 SEE HORTICULTURAL ASSOCIATES TREE INVENTORY, (9/27/17)
 ON CIVIL DRAWINGS, FOR TREE NUMBERS AND DESCRIPTIONS,
 SEE SHEET C1.1



1 LOS ALAMOS ENTRY -CONCEPT SKETCH
 SCALE: N.T.S.

2 LOS ALAMOS ENTRY -CONCEPT SKETCH
 SCALE: N.T.S.

Site Plan & Sketches

 

RESOURCE DESIGN

LANDSCAPE ARCHITECTS
 PLANNERS
 ARBORIST

835 Piner Road
 Suite E
 Santa Rosa, CA 95403
 P 707.525.5000
 F 707.573.9626

LANDSCAPE ARCHITECT
 STATE OF CALIFORNIA
 LICENSE NO. 12587

PROJECT NO. 2025-001
 SHEET NO. L1.0

REVISION	DATE	DESCRIPTION

Spring Lake Village - East Parcel
 Los Alamos Drive, Santa Rosa, CA 95409

Site Plan & Sketches

PHASE: PRELIMINARY
 DRAWN BY: MB/GR/OTY
 DATE: 07/24/2025

SHEET NUMBER:
L1.0

ALL RIGHTS RESERVED. THE DESIGNS, DETAILS AND SPECIFICATIONS CONTAINED IN THIS DRAWING ARE CONFIDENTIAL. THE RECIPIENTS OF THIS DRAWING HEREBY ACKNOWLEDGE AND AGREE THAT IT IS THE SOLE PROPERTY OF RESOURCE DESIGN AND THAT THEY SHALL NEITHER USE NOR REVEAL ANY OF THE DESIGNS, DETAILS OR SPECIFICATIONS CONTAINED IN THIS DRAWING OUTSIDE OF THE CONTRACTUAL AGREEMENT WITH RESOURCE DESIGN AND WITHOUT EXPRESSED WRITTEN PERMISSION FROM RESOURCE DESIGN. DONATIONS FROM THIS DRAWING SHALL NOT BE MADE WITHOUT CONSULTING THE RESOURCE DESIGN IN CASE OF REPRODUCTION BETWEEN DRAWINGS. SPECIFICATIONS AND DETAILS INCLUDE IN CONTRACT AGREEMENTS. RESOURCE DESIGN SHALL SECURE WHICH INDICATION MUST BE FOLLOWED AND THEIR DESIGN SHALL BE FINAL.