





1 NORTH ELEVATION

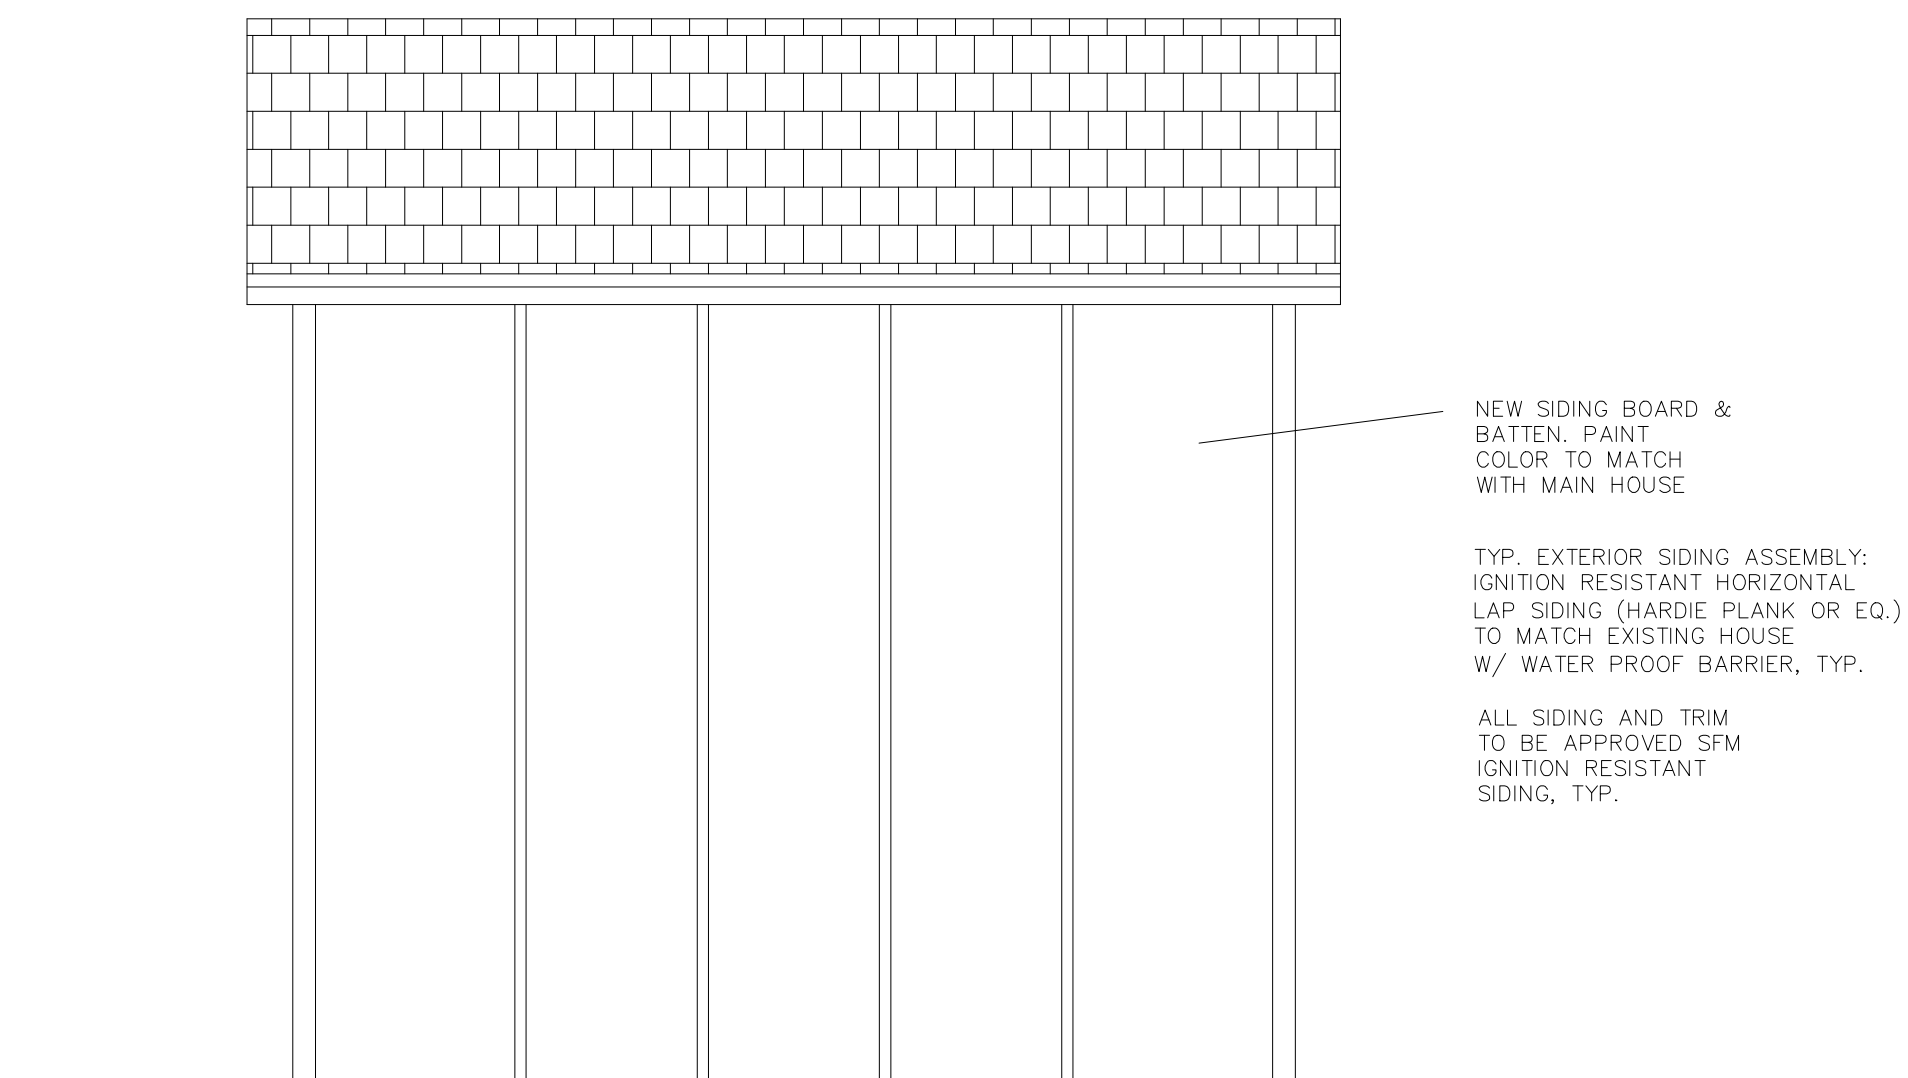

2 WEST ELEVATION 1 HOUR RATED WALL

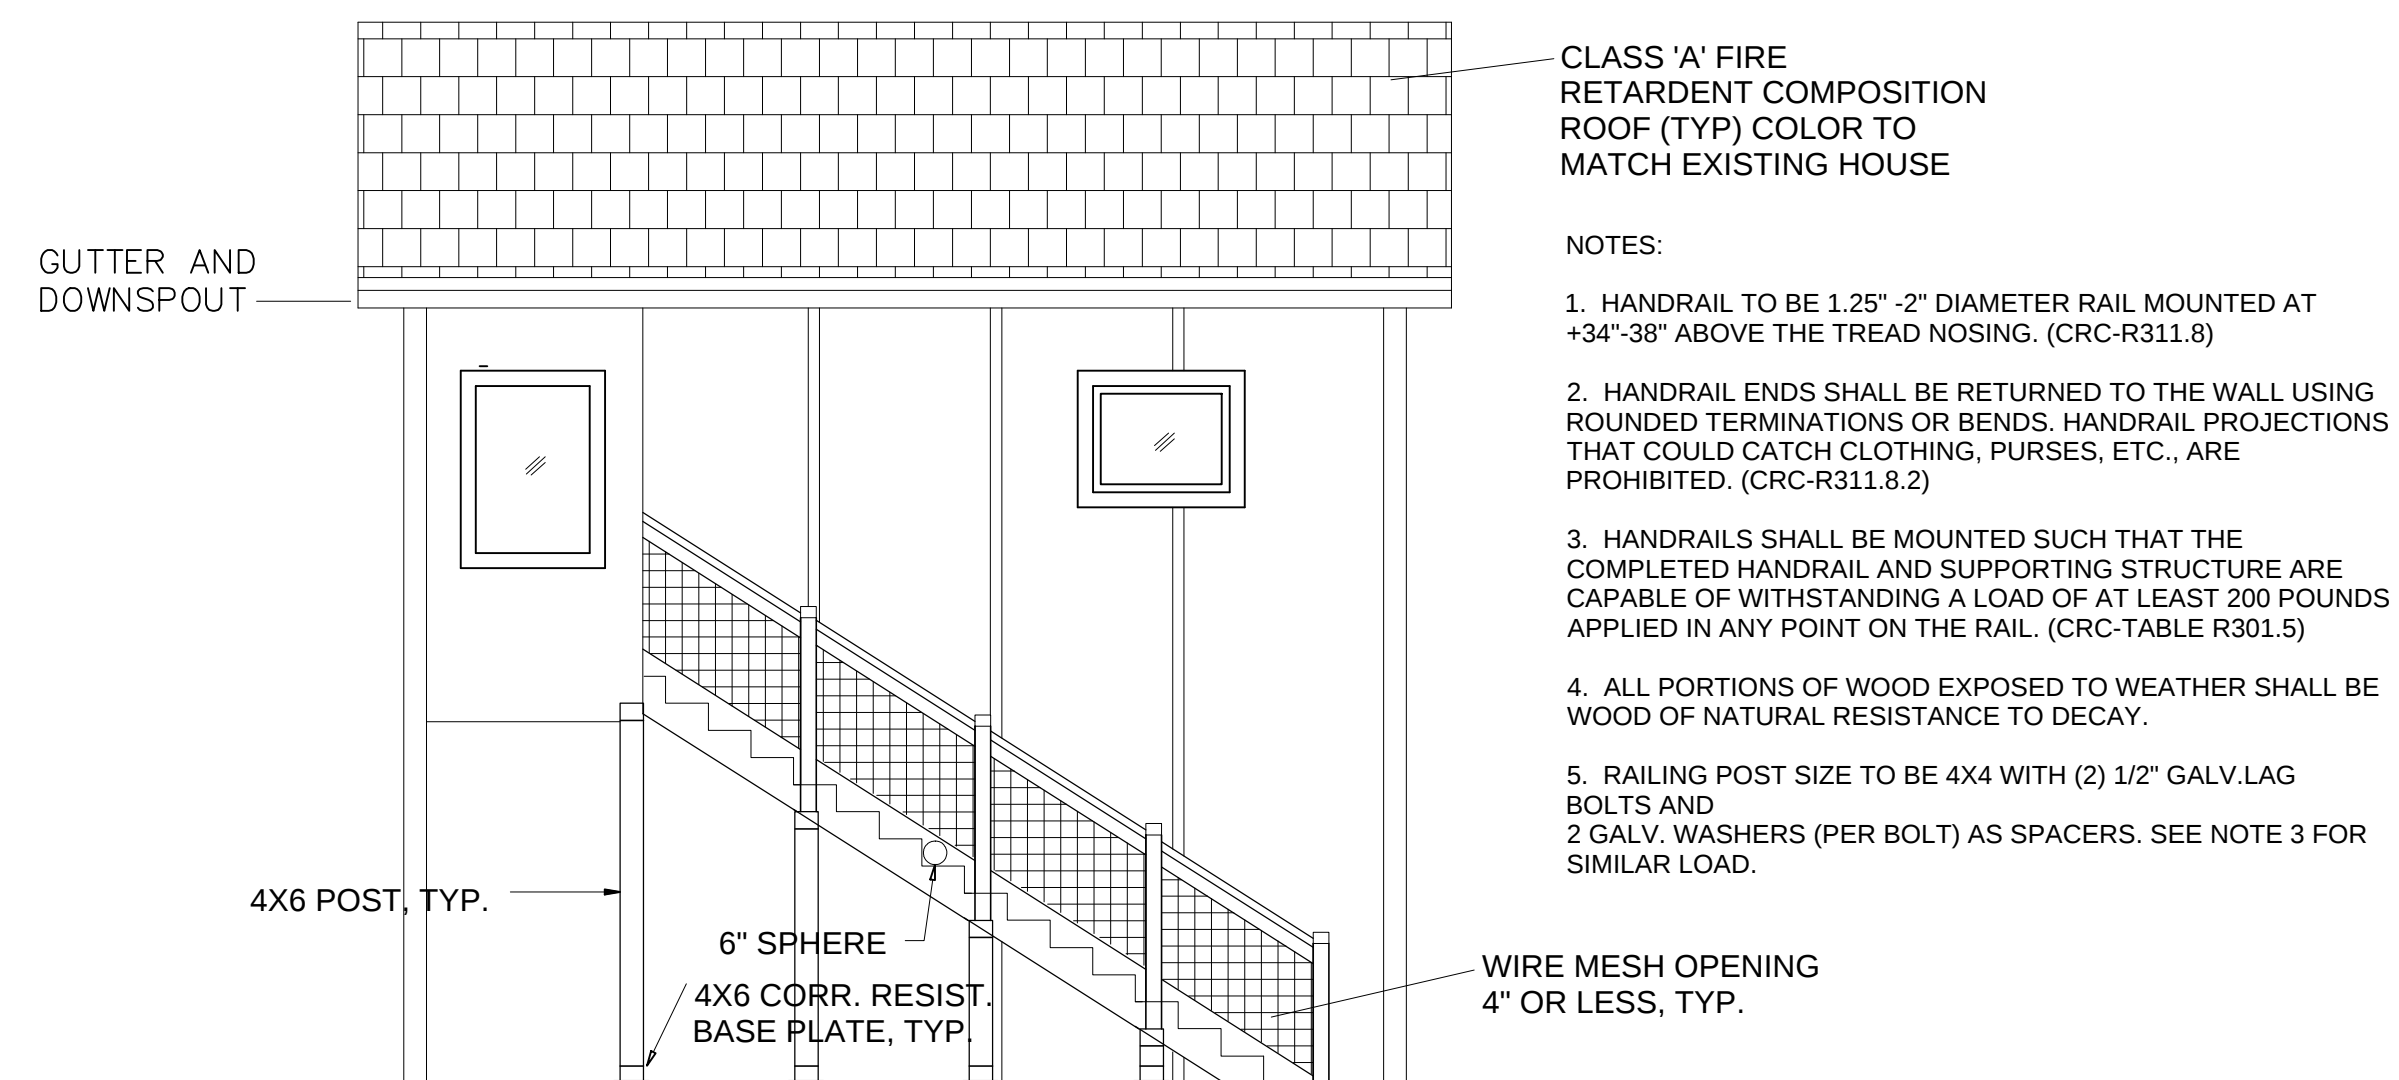

4 EAST ELEVATION

Barry Pover

Barry Power Design
930 Lodi Street
Santa Rosa, CA 95401
TELEPHONE: (707)495-1512
barry930@Cloud.com

WILLIAMS A.D.U.
628 WHEELER STREET
SANTA ROSA, CA 95404

ISSUE DATE: 10-30-2023

REVISIONS

ELEVATIONS

SCALE: AS NOTED

A3.1