

VICINITY MAP

**SCOPE OF WORK**

- CANOPY:**
- 1.0 REMOVE EXISTING MANSARD ROOFING & SIGN FROM CANOPY.
  - 1.1 INSTALL NEW CANOPY FASCIA & SIGNS PER ATTACHED SHEETS.
- MID SIGNS:**
- 2.0 EXISTING MID SIGN #1 TO BE RELOCATED TO CORNER OF INTERSECTION (2.1)
  - 2.1 NEW LOCATION OF EXISTING MID SIGN #1. SIGN TO BE REFACED WITH LED PRICE DIGITS.
  - 2.2 EXISTING MID SIGN #2 TO BE REFACED WITH LED DIGITS PER ATTACHED SHEETS.
- DISPENSER VALANCE:**
- 3.0 REPLACE EXISTING NON-ILLUMINATED VALANCE W/ NEW ILLUMINATED VALANCES PER ATTACHED SHEETS.
- BUILDING:**
- 4.0 PAINT EXISTING BUILDING TO COLOR SPECS PER ATTACHED SHEETS.

SITE PLAN

DESIGNED BY  
*Perry Builders, Inc.*



*Perry Builders, Inc.*  
12405 Locksley Lane Auburn, Ca 95602  
Phone (530) 745-0580  
WWW.PERRYBUILDERSINC.COM  
State License #731569


SCALE: NTS	DRAWN BY R.O	DATE: 01/19/24
REV:		
REV:		
REV:		
REV:		

SITE ADDRESS: 2500 Guerneville Rd Santa Rosa, CA 95401	PROJECT #: C23-005917
TITLE: ARCO	DRAWING #: SP2
	SHEET #: 2


	12




EAST ELEVATION

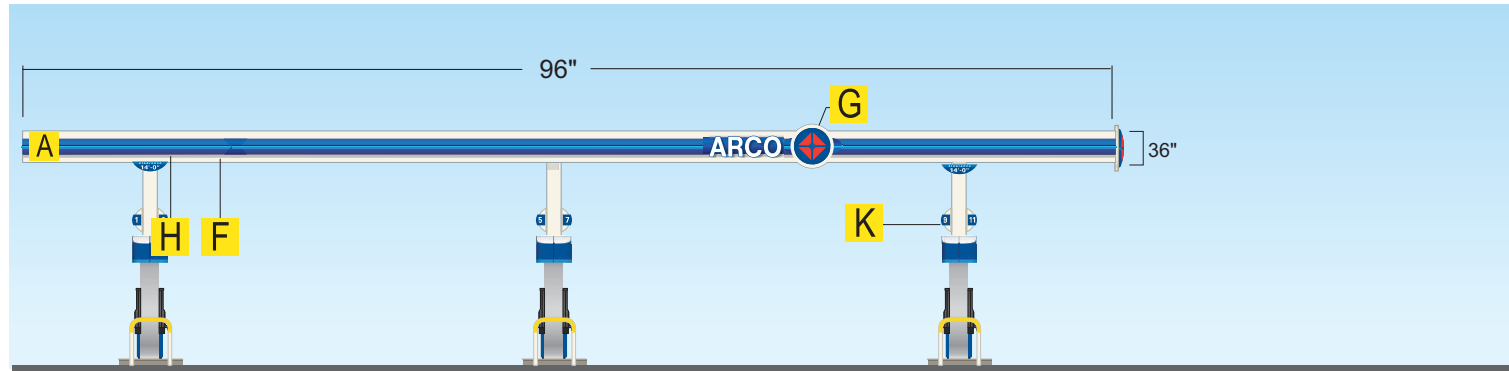


SOUTH ELEVATION

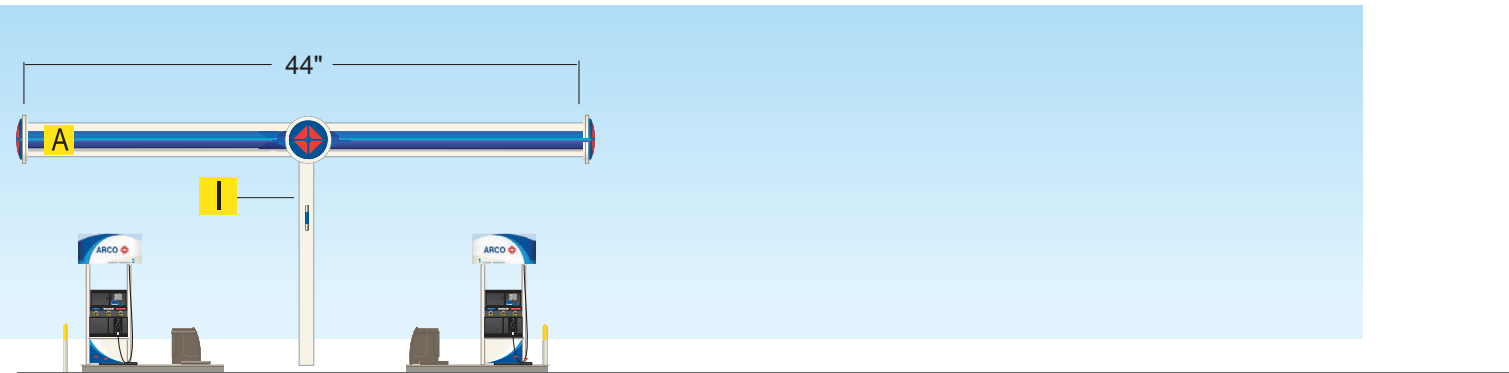

WEST ELEVATION

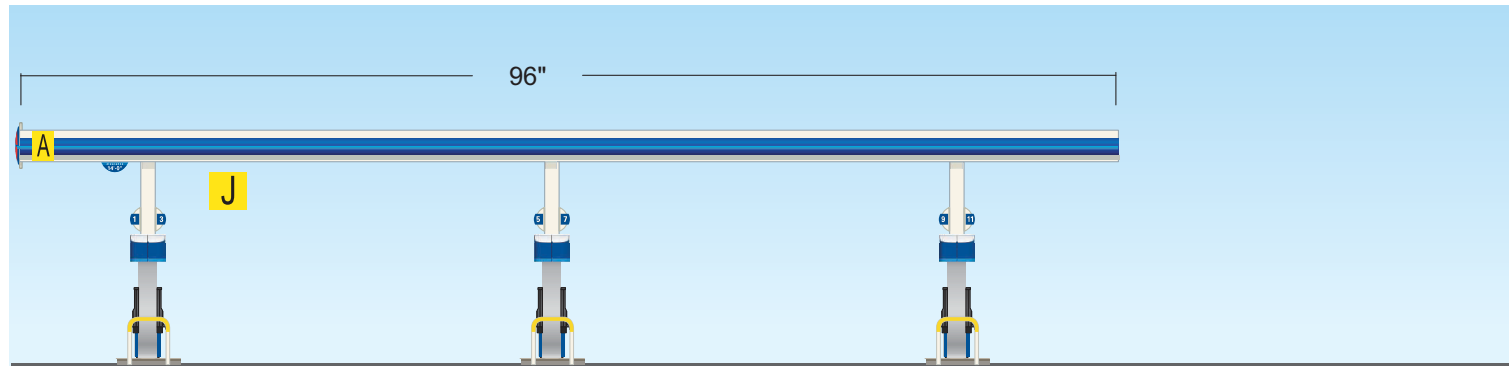

NORTH ELEVATION

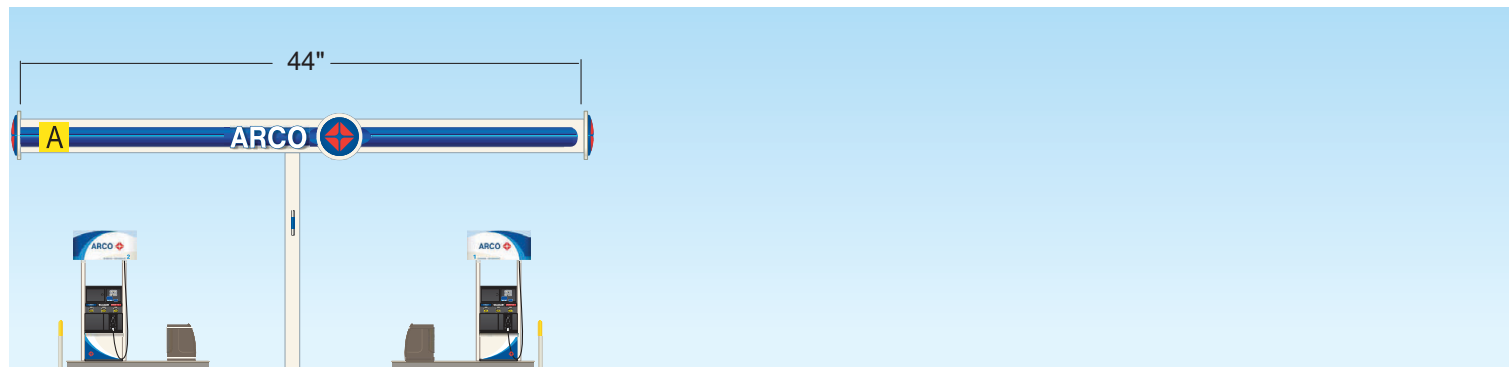

DESIGNED BY  
*Perry Builders, Inc.*



*Perry Builders, Inc.*  
12405 Locksley Lane Auburn, Ca 95602  
Phone (530) 745-0580  
WWW.PERRYBUILDERSINC.COM  
State License #731569

SCALE: NTS	DRAWN BY R.O	DATE: 01/19/24
REV:		
REV:		
REV:		
REV:		

SITE ADDRESS: 2500 Guerneville Rd Santa Rosa, CA 95401	PROJECT #: C23-005917
TITLE: ARCO	DRAWING #: SP3
	SHEET #: 3

12	