



ROOF PLAN
 SCALE: 1/8" = 1'-0"

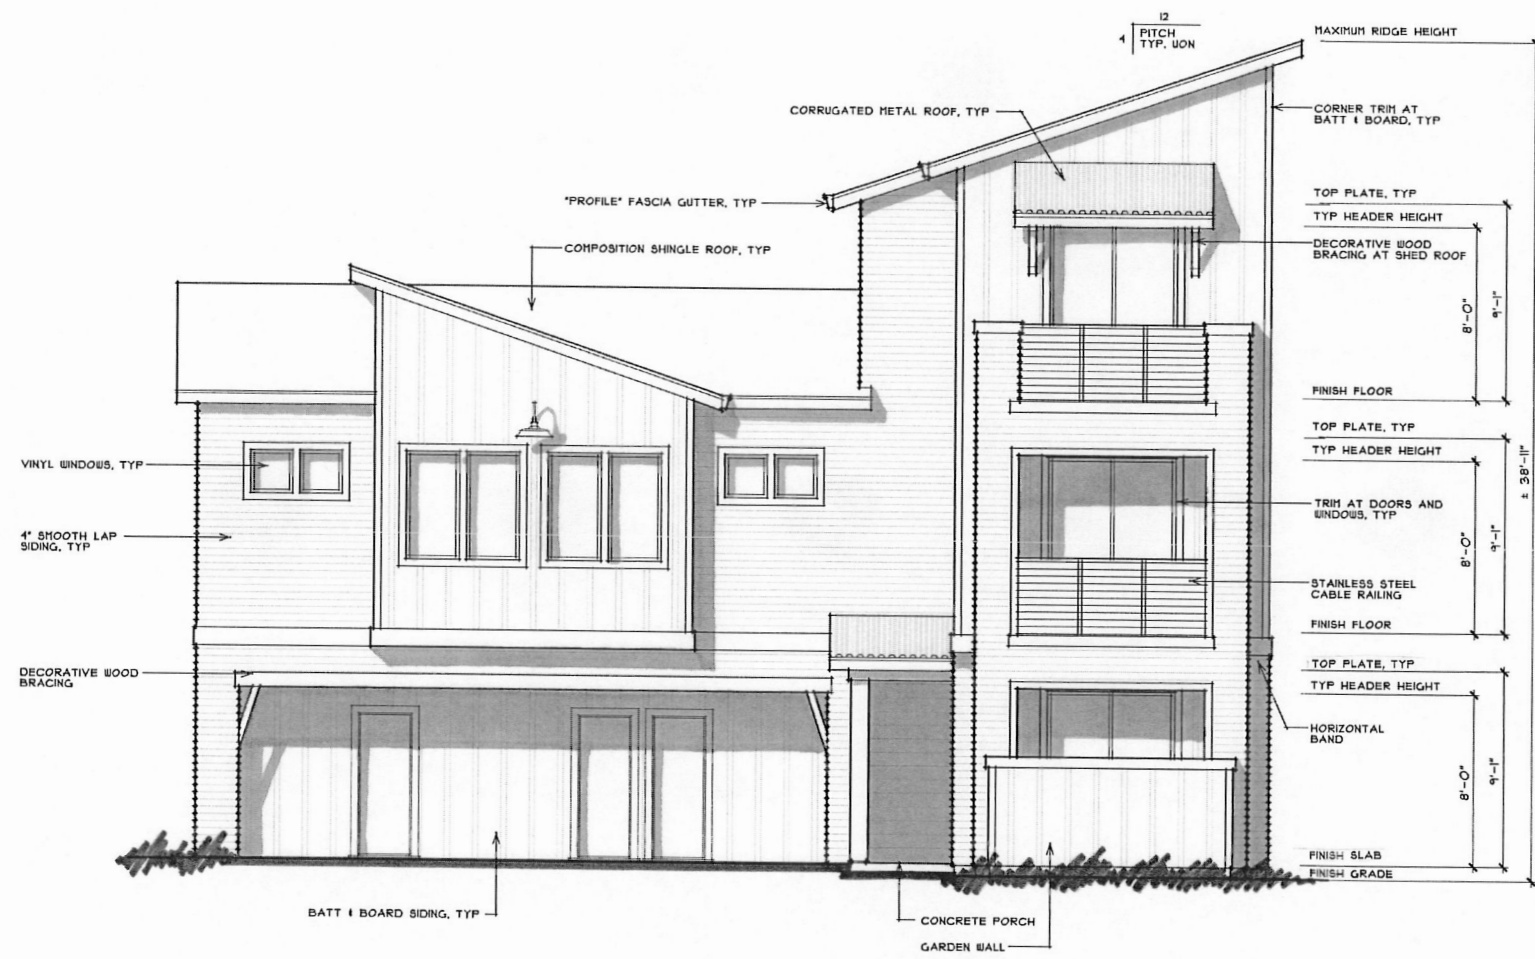


FRONT ELEVATION
 SCALE: 1/4" = 1'-0"

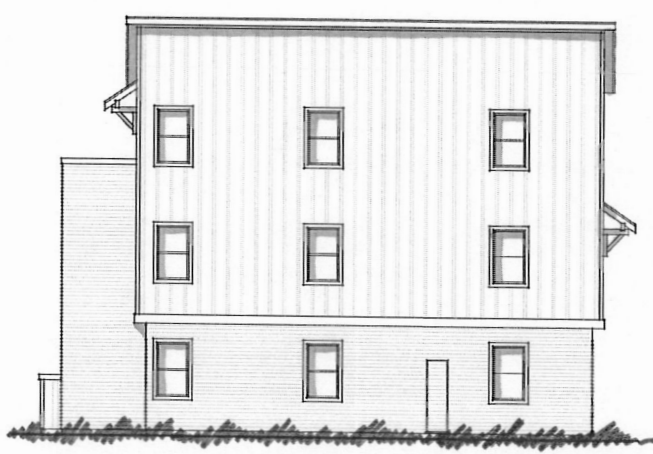

RIGHT SIDE ELEVATION
 SCALE: 1/8" = 1'-0"



REAR ELEVATION
 SCALE: 1/8" = 1'-0"

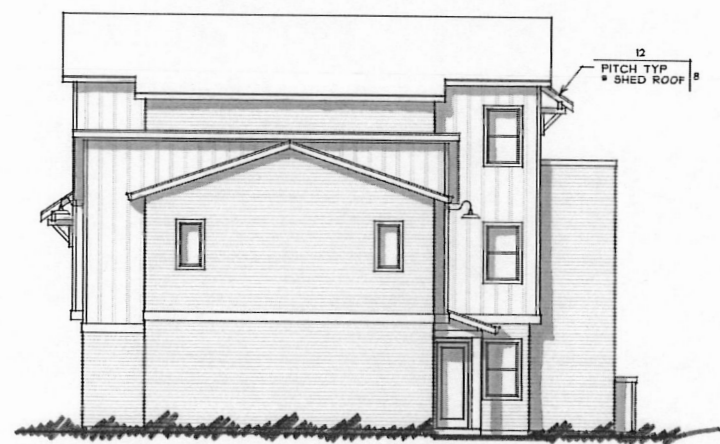

LEFT SIDE ELEVATION
 SCALE: 1/8" = 1'-0"

NOTES
 ▲
 ▲
 ▲

FARRELL-FABER
 & ASSOCIATES IN C.
 ARCHITECTURE • PLANNING
 1022 Mendocino Avenue
 Santa Rosa, CA 95401
 TEL: 707.579.3811
 www.farrellfaber.com


KAWANA MEADOWS, LLC
 KAWANA MEADOWS MULTI-FAMILY UNITS
 SANTA ROSA, CALIFORNIA

DESIGN FOR
 © 2015 FARRELL-FABER & ASSOC. INC.
 FARRELL-FABER AND ASSOCIATES INC.
 HEREBY EXPRESSLY RESERVES ITS
 ALL RIGHTS OF COPYRIGHT, COMMON LAW,
 TRADEMARK AND OTHER SPECIAL RIGHTS.
 IDEAS, DESIGN AND ARRANGEMENTS
 DEVELOPED BY FARRELL-FABER AND ASSOCIATES
 SHALL BE THE PROPERTY OF FARRELL-FABER
 AND ASSOCIATES INC. NO PART THEREOF
 SHALL BE COPIED, ADAPTED, REPRODUCED,
 PUBLISHED OR OTHERWISE USED WITHOUT
 THE WRITTEN CONSENT OF FARRELL-FABER
 AND ASSOCIATES. VISUAL CONTACT
 WITH THE DRAWINGS OR SPECIFICATIONS
 SHALL CONSTITUTE CONCLUSIVE
 EVIDENCE OF ACCEPTANCE OF THESE
 RESTRICTIONS.
 DO NOT SCALE PLANS

SHEET JOB NO. 15016-HCH




FRONT ELEVATION
SCALE: 1/4" = 1'-0"

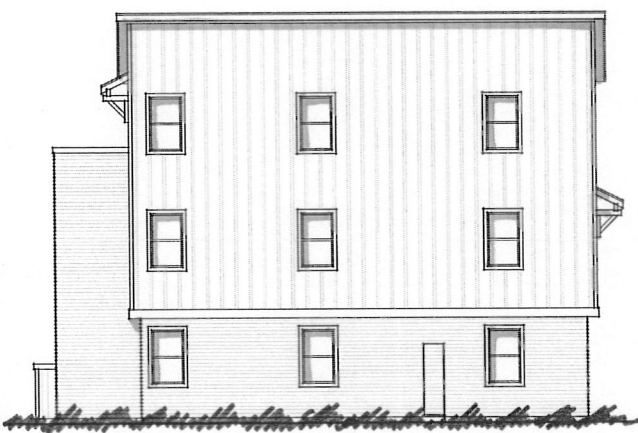

RIGHT SIDE ELEVATION
SCALE: 1/8" = 1'-0"



REAR ELEVATION
SCALE: 1/8" = 1'-0"

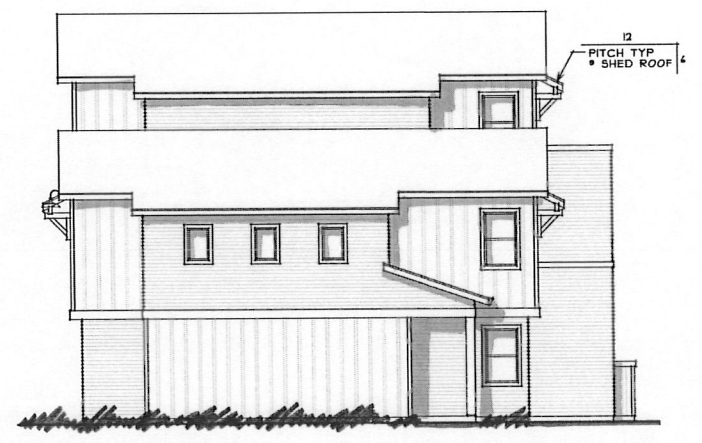

LEFT SIDE ELEVATION
SCALE: 1/8" = 1'-0"

NOTES

1022 Mendocino Avenue
Santa Rosa, CA 95401
TEL: 707.579.3811
www.farrellfaber.com

FARRELL-FABER
& ASSOCIATES INC.
ARCHITECTURE • PLANNING

DESIGN FOR
KAWANA MEADOWS, LLC
KAWANA MEADOWS MULTI-FAMILY UNITS
SANTA ROSA, CALIFORNIA

© 2015 FARRELL FABER & ASSOC., INC.
FARRELL FABER AND ASSOCIATES INC. HEREBY EXPRESSLY RESERVES ITS STATUTORY COPYRIGHT, COMMON LAW COPYRIGHT AND OTHER SPECIFICATIONS, FEES, DESIGNS AND ARRANGEMENTS REPRESENTED THEREIN ARE AND SHALL REMAIN THE PROPERTY OF FARRELL FABER AND ASSOCIATES INC. NO PART THEREOF SHALL BE COPIED, REPRODUCED, PUBLISHED OR OTHERWISE USED WITHOUT THE WRITTEN CONSENT OF FARRELL FABER AND ASSOCIATES. WRITTEN CONTACT WITH THE DRAWING OR SPECIFICATIONS SHALL CONSTITUTE CONCLUSIVE EVIDENCE OF ACCEPTANCE OF THESE RESTRICTIONS.
DO NOT SCALE PLANS

SHEET JOB NO 5016-HCH

4-UNIT BUILDING



DATE	7/15
DRAWN BY:	
CHECKED BY:	
REVISIONS:	DATE:
△	
△	
△	

NOTES

1022 Mendocino Avenue
 Santa Rosa, CA 95401
 TEL: 707.578.8811
 www.farrellfaber.com

FARRELL-FABER
 & ASSOCIATES IN C.
 ARCHITECTURE • PLANNING

DESIGN FOR

KAWANA MEADOWS, LLC
 KAWANA MEADOWS MULTI-FAMILY UNITS
 SANTA ROSA, CALIFORNIA

© 2015 FARRELL-FABER & ASSOC., INC.
 FARRELL-FABER AND ASSOCIATES INC.
 HEREBY EXPRESSLY RESERVES ITS
 STATUTORY COPYRIGHT, COMMON LAW
 COPYRIGHT AND OTHER PROTECTIONS.
 IDEAS, DESIGNS AND ARRANGEMENTS
 REPRESENTED THEREIN ARE AND SHALL
 REMAIN THE PROPERTY OF FARRELL-FABER
 AND ASSOCIATES INC. NO PART THEREOF
 SHALL BE COPIED, ADAPTED, SOLD,
 REPRODUCED OR OTHERWISE USED WITHOUT
 PRIOR WRITTEN CONSENT OF AND
 APPROPRIATE COMPENSATION TO FARRELL-
 FABER AND ASSOCIATES. VISUAL CONTACT
 WITH THE DRAWINGS OR SPECIFICATIONS
 SHALL CONSTITUTE CONCLUSIVE
 EVIDENCE OF ACCEPTANCE OF THESE
 RESTRICTIONS.
 DO NOT SCALE PLANS

hybridCore
 HOMES

KAWANA MEADOWS, LLC

MULTI-FAMILY UNITS
 SANTA ROSA, CALIFORNIA

SHEET JOB NO
15016-HCH

4-UNIT BUILDING



hybridCore[™]
HOMES

KAWANA MEADOWS, LLC

MULTI-FAMILY UNITS
SANTA ROSA, CALIFORNIA

DATE	7/15
	DRAWN BY: CHECKED BY: REVISIONS: DATE:
NOTES	△
	△
	△
1022 Mendocino Avenue Santa Rosa, CA 95401 TEL: 707.570.3811 www.farrillfaber.com	
FARRELL-FABER & ASSOCIATES IN C. ARCHITECTURE • PLANNING	
DESIGN FOR	
KAWANA MEADOWS, LLC KAWANA MEADOWS MULTI-FAMILY UNITS SANTA ROSA, CALIFORNIA	
© 2015 FARRELL-FABER & ASSOC, INC. FARRELL-FABER AND ASSOCIATES INC. HEREBY EXPRESSLY RESERVES THE STATUTORY COPYRIGHT, COMMON LAW COPYRIGHT AND OTHER SPECIFICATIONS, IDEAS, DESIGN AND ARRANGEMENTS IDENTIFIED THEREIN AND SHALL REMAIN THE PROPERTY OF FARRELL-FABER AND ASSOCIATES INC. NO PART THEREOF SHALL BE COPIED, REPRODUCED, PUBLISHED OR OTHERWISE USED WITHOUT THE WRITTEN CONSENT OF FARRELL-FABER AND ASSOCIATES. BEHALF CONTACT WITH THE DRAWING OR SPECIFICATIONS SHALL CONSTITUTE CONCLUSIVE EVIDENCE OF ACCEPTANCE OF THESE RESTRICTIONS. DO NOT SCALE PLANS	
SHEET JOB NO	5016-HCH
4-UNIT BUILDING	



hybridCoreTM
HOMES

KAWANA MEADOWS, LLC
MULTI-FAMILY UNITS
SANTA ROSA, CALIFORNIA

City of Santa Rosa
JUN 22 2017
Planning & Economic
Development Department
3-UNIT BUILDING

DATE 7/15

DRAWN BY:
CHECKED BY:
REVISIONS: DATE:

NOTES

DESIGN FOR

KAWANA MEADOWS, LLC
KAWANA MEADOWS MULTI-FAMILY UNITS
SANTA ROSA, CALIFORNIA

FARRELL-FABER
& ASSOCIATES INC.
ARCHITECTURE - PLANNING

1022 Mendocino Avenue
Santa Rosa, CA 95401
TEL: 707.578.3811
www.farrellfaber.com

© 2015 FARRELL FABER & ASSOC. INC.
FARRELL FABER AND ASSOCIATES INC. HEREBY EXPRESSLY RESERVES ITS STATUTORY COPYRIGHT COMMON LAW COPYRIGHT AND OTHER SPECIFIC RIGHTS IN THESE DESIGNS AND ARRANGEMENTS REPRESENTED THEREBY AND SHALL REMAIN THE PROPERTY OF FARRELL FABER AND ASSOCIATES INC. NO PART THEREOF SHALL BE COPIED, REPRODUCED, PUBLISHED OR OTHERWISE USED WITHOUT THE WRITTEN CONSENT OF FARRELL FABER AND ASSOCIATES INC. CONTRACT WITH THE OWNER OF SPECIFICATIONS SHALL CONSTITUTE CONCLUSIVE EVIDENCE OF ACCEPTANCE OF THESE RESTRICTIONS.
DO NOT SCALE PLANS

SHEET JOB NO 15016-HCH



hybridCore[™]
HOMES

KAWANA MEADOWS, LLC

MULTI-FAMILY UNITS
SANTA ROSA, CALIFORNIA

3-UNIT BUILDING

DATE	7/15
DRAWN BY:	
CHECKED BY:	
REVISIONS:	DATE:

NOTES	
△	
△	
△	

1022 Mendocino Avenue
Santa Rosa, CA 95401
TEL: 707.579.8811
www.farrellfaber.com

FARRELL-FABER
& ASSOCIATES IN C.
ARCHITECTURE • PLANNING

DESIGN FOR

KAWANA MEADOWS, LLC
KAWANA MEADOWS MULTI-FAMILY UNITS
SANTA ROSA, CALIFORNIA

© 2015 FARRELL, FABER & ASSOC. INC.
FARRELL, FABER AND ASSOCIATES INC.
HEREBY EXPRESSLY RESERVES ITS
STATUTORY COPYRIGHT, COMMON LAW
COPYRIGHT AND OTHER PROTECTIONS
IN THESE DRAWINGS AND SPECIFICATIONS.
REPRODUCTION THEREOF BY ANY PARTY
WITHOUT THE WRITTEN CONSENT OF FARRELL, FABER
AND ASSOCIATES INC. IS STRICTLY PROHIBITED.
THIS DOCUMENT IS THE PROPERTY OF FARRELL, FABER
AND ASSOCIATES INC. AND SHALL REMAIN THEIR
PROPERTY. IT IS TO BE USED ONLY FOR THE PROJECT
AND SITE SPECIFICALLY IDENTIFIED HEREIN.
NO PART OF THIS DOCUMENT SHALL BE COPIED, ADAPTED, SOLD,
REPRODUCED OR OTHERWISE USED WITHOUT THE
APPROPRIATE COMPENSATION TO FARRELL,
FABER AND ASSOCIATES. VISUAL CONTACT
WITH THESE DRAWINGS OR SPECIFICATIONS
SHALL CONSTITUTE CONCLUSIVE
EVIDENCE OF ACCEPTANCE OF THESE
RESTRICTIONS.

SHEET JOB NO 15016-HCH