


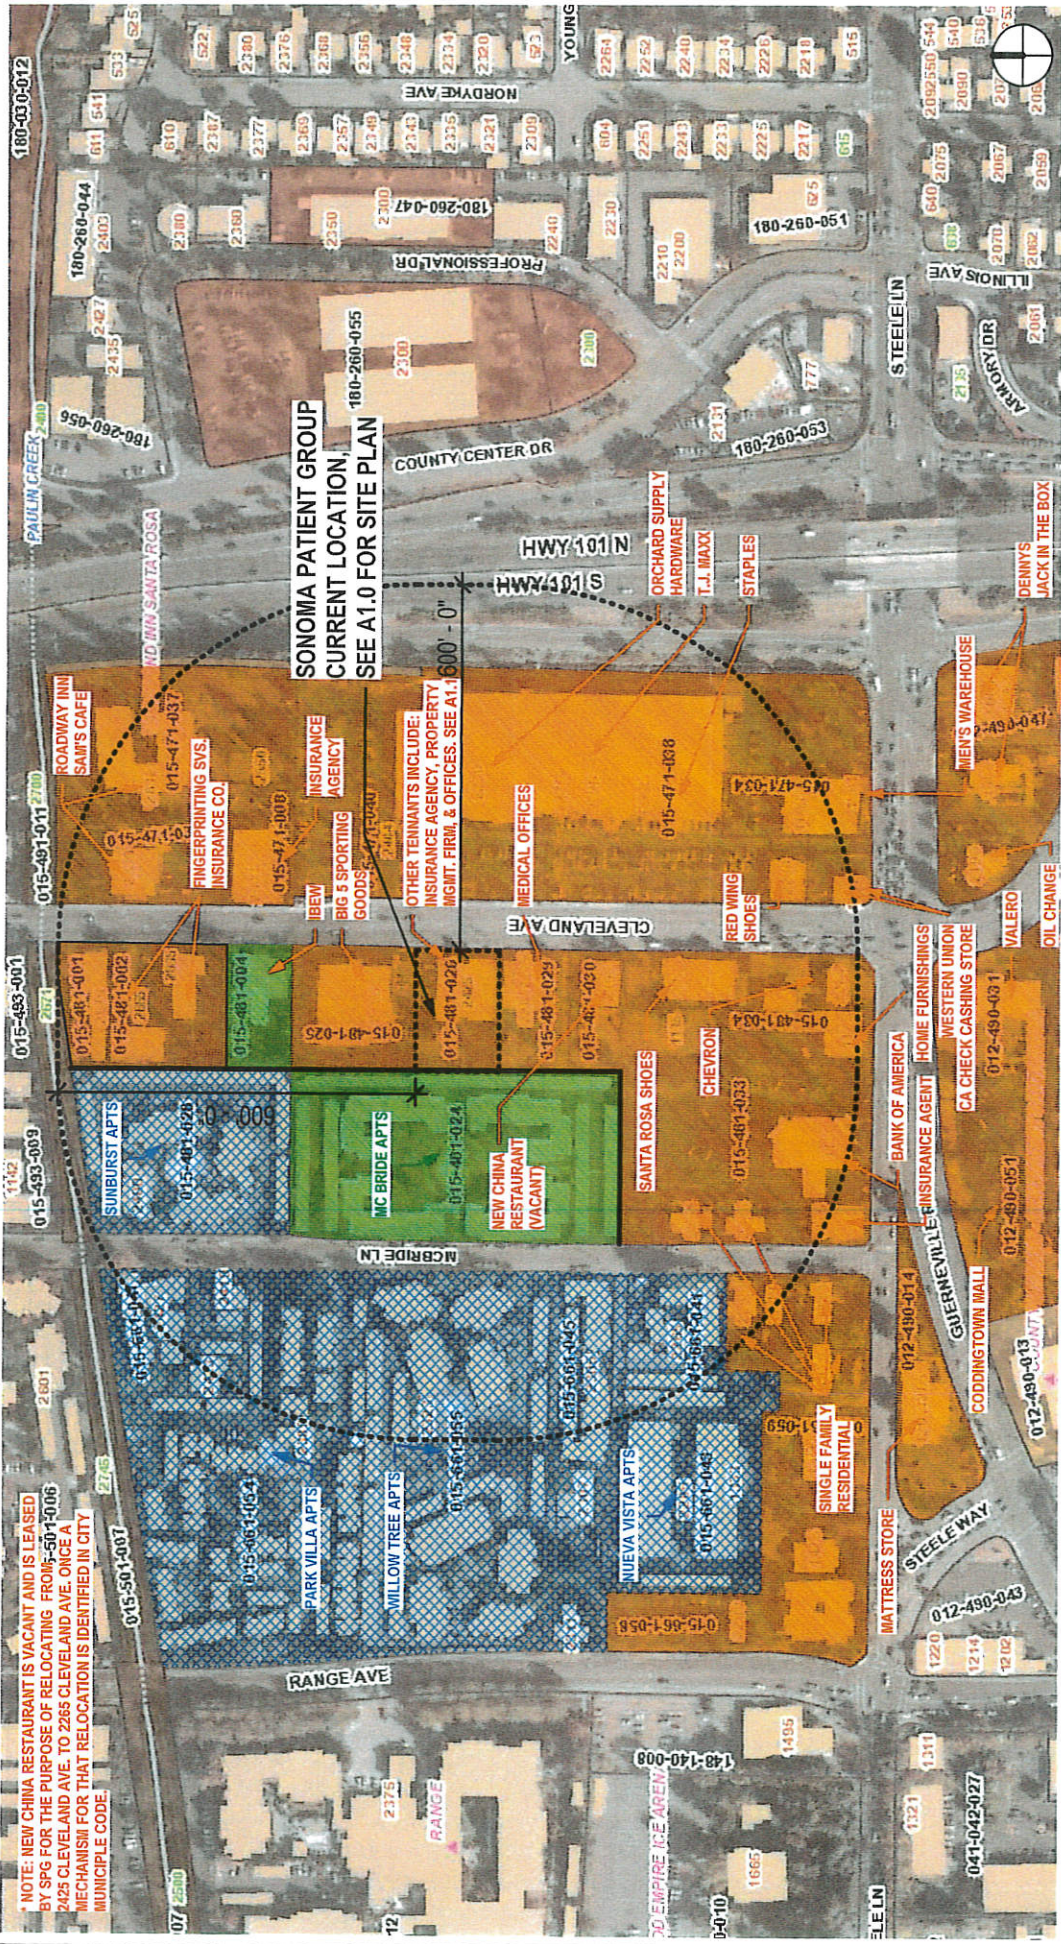

* NOTE: NEW CHINA RESTAURANT IS VACANT AND IS LEASED BY SPG FOR THE PURPOSE OF RELOCATING FROM 501-006 2425 CLEVELAND AVE. TO 2265 CLEVELAND AVE. ONCE A MECHANISM FOR THAT RELOCATION IS IDENTIFIED IN CITY MUNICIPAL CODE.

**SONOMA PATIENT GROUP
CURRENT LOCATION,
SEE A1.0 FOR SITE PLAN**

OTHER TENANTS INCLUDE:
INSURANCE AGENCY, PROPERTY
MGMT. FIRM, & OFFICES. SEE A1.0

LEGEND: ■ COMMERCIAL DISTRICT, ■ RESIDENTIAL DISTRICT, ■ PLANNED DEVELOPMENT

**SONOMA PATIENT GROUP
2425 CLEVELAND AVE., SANTA ROSA, CA 95404**



NOT FOR CONSTRUCTION. THIS SET OF DRAWINGS REPRESENTS THE EXISTING CONDITIONS AS OF THE DATE OF ISSUE. FOR PLANNING PURPOSES ONLY.
D:\Projects\SPG\Architectural\Drawings\A1.0_SPG_SPS_2021_CLEAN.dwg

NEIGHBORHOOD CONTEXT MAP

G0.2

TBE

Scale
1" = 200'-0"

THE ARCHITECTURE
DATE: 11/19/2021
BY: TBE

27/2021 11:19:41 AM