

**STOR = storage (warehouse unit)**

YOLANDA AVENUE



Will Jones

## SITE PLAN

Sota Extracts, Inc.

468 Yolanda Avenue Unit 203, Santa Rosa


Sheet

1

of 3

PROJECT DESCRIPTION


CONVERT [E] GROUP F-2 FACILITY TO BECOME A GROUP F-1 FACILITY. THE PROPOSED USE SHALL CONSIST OF THE MANUFACTURE OF PRODUCTS THROUGH THE EXTRACTION AND REFINEMENT OF PERMITTED ADULT USE CHEMICALS FROM THE CANNABIS PLANT, THE PRODUCTS WILL THEN BE PACKAGED AND STORED AT THIS FACILITY UNTIL SHIPPED TO RETAILERS FOR SALE TO CONSUMERS.

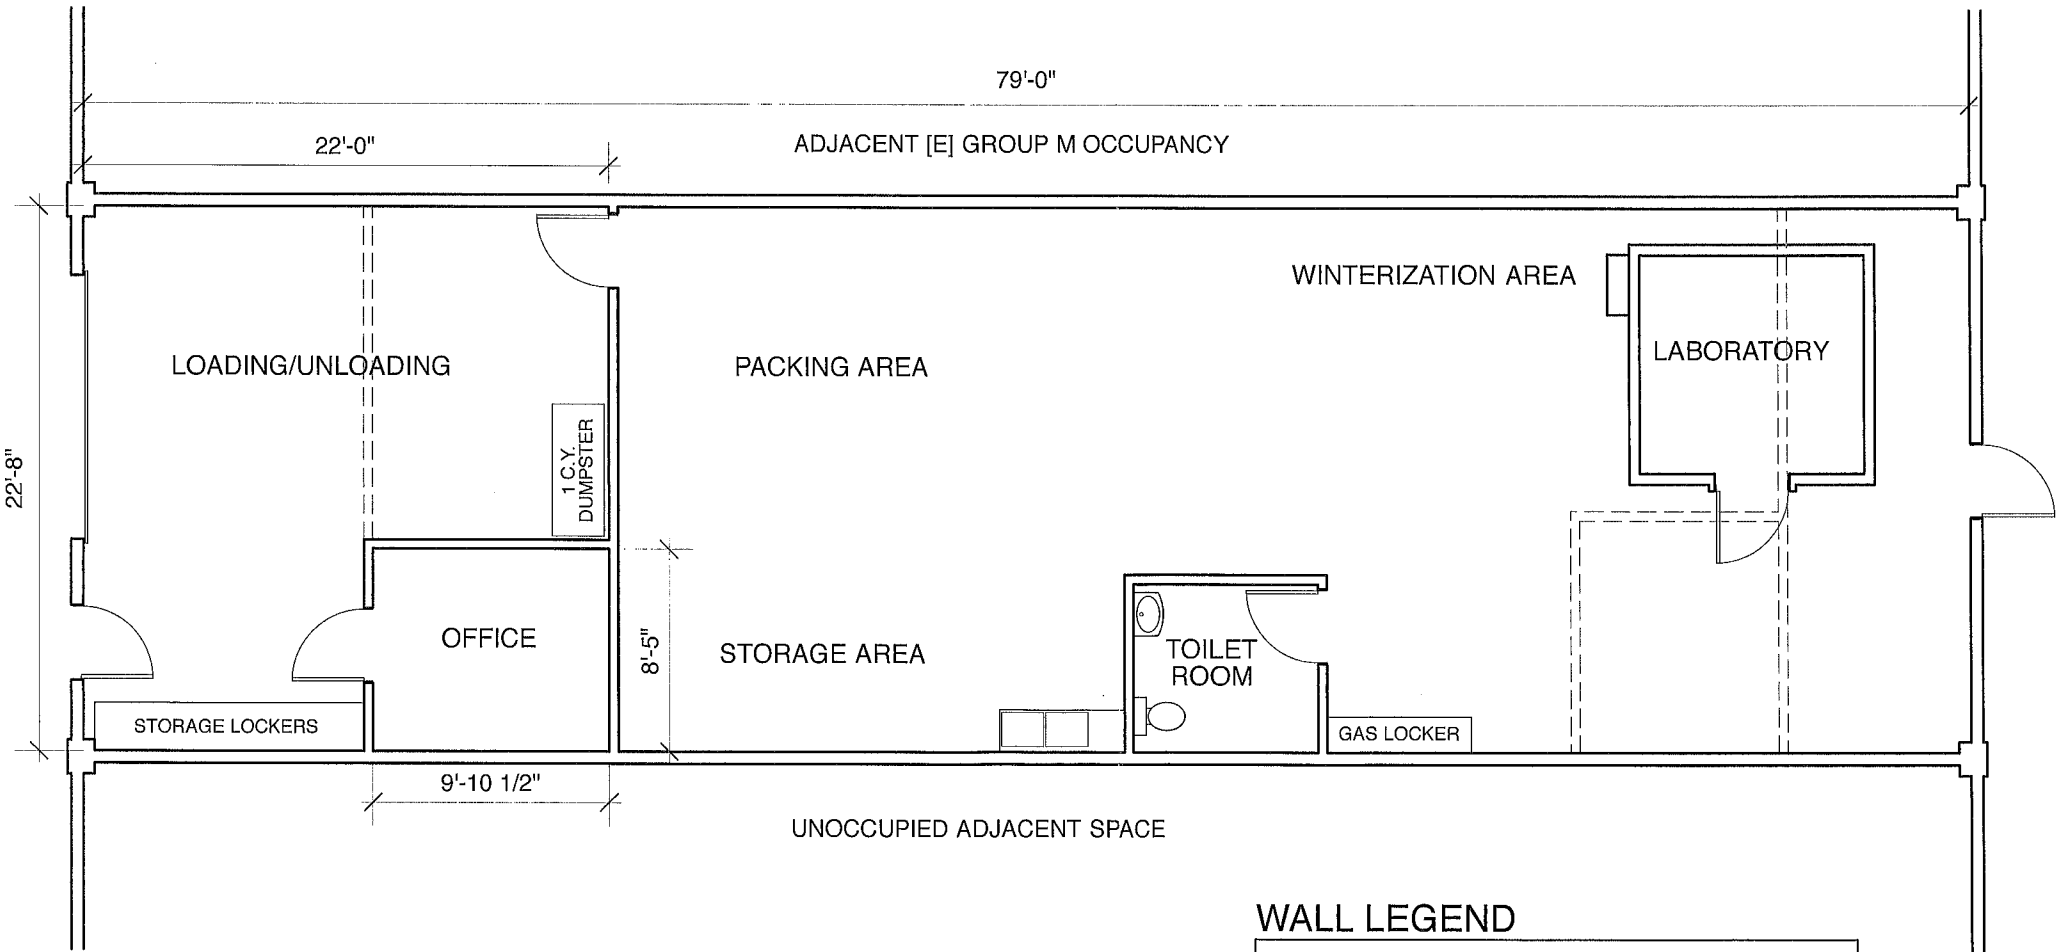

WALL LEGEND

|  |                         |
|--|-------------------------|
|  | REMOVED PARTITION WALLS |
|  | REMAINING WALLS         |
|  | NEW PARTITION WALLS     |

City of Santa Rosa  
DEC 24 2018  
Planning & Economic  
Development Department

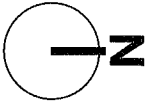

DWELLING  
RESOURCES

(707) 696-0137

Drawn by:  
Will Jones

CONDITIONAL USE PERMIT APPLICATION  
PROPOSED FLOOR PLAN

Sota Extracts, Inc.  
468 Yolanda Avenue Unit 203, Santa Rosa

Date:  
12/12/18

Scale:  
1/8" = 1'-0"

Sheet

3

of 3