



NEIGHBORHOOD CONTEXT MAP
SCALE: 700' = 1'-0"




City of Santa Rosa

APR 19 2018

Planning & Economic
Development Department



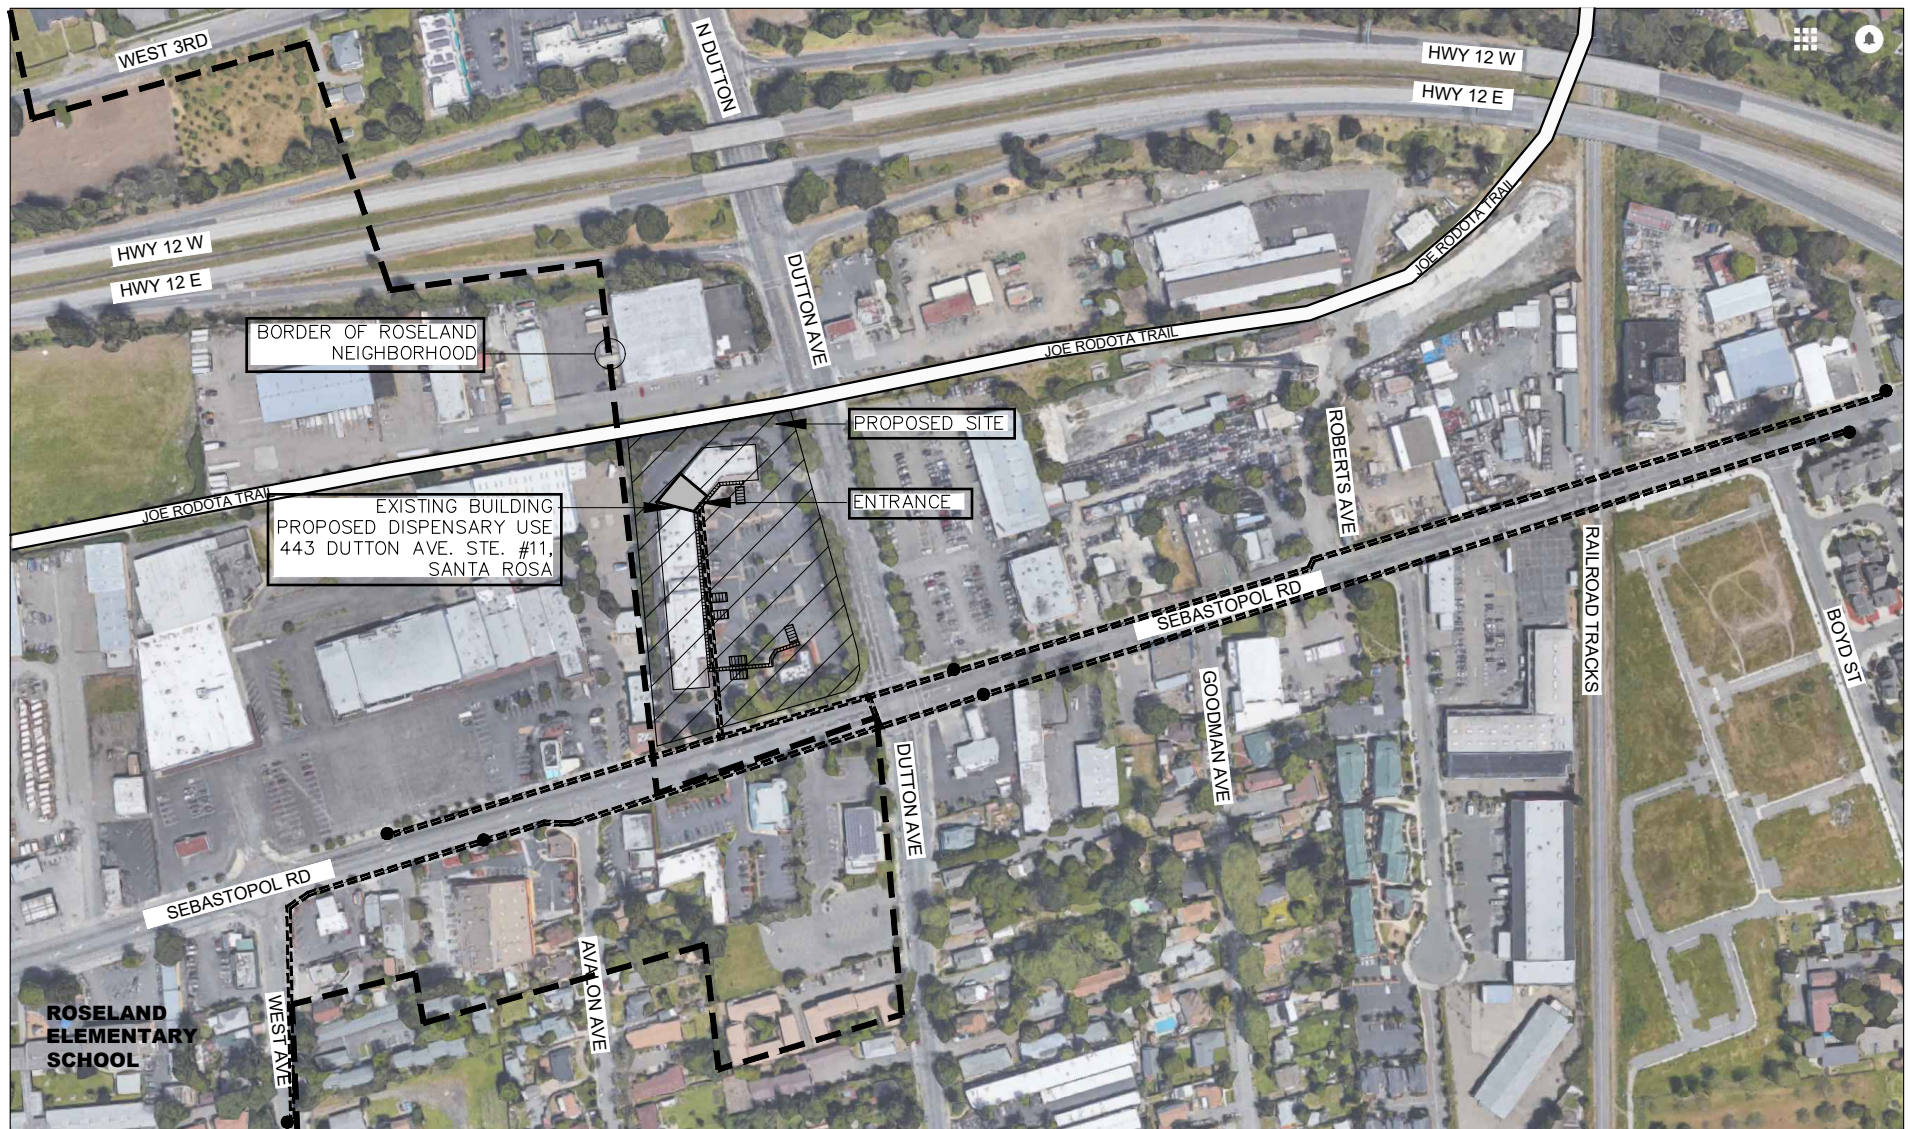

SITE ANALYSIS MAP

SCALE: 300' = 1'-0"



ROSELAND NEIGHBORHOOD BORDER
PATH OF TRAVEL FROM BUS
PUBLIC BUS STOP
ACCESSIBLE PARKING SPACE
ACCESSIBLE PATH OF TRAVEL





SEBASTOPOL AVE

DUTTON AVE

DUTTON AVE


SITE PLAN
SCALE: 1/64 " = 1'-0"

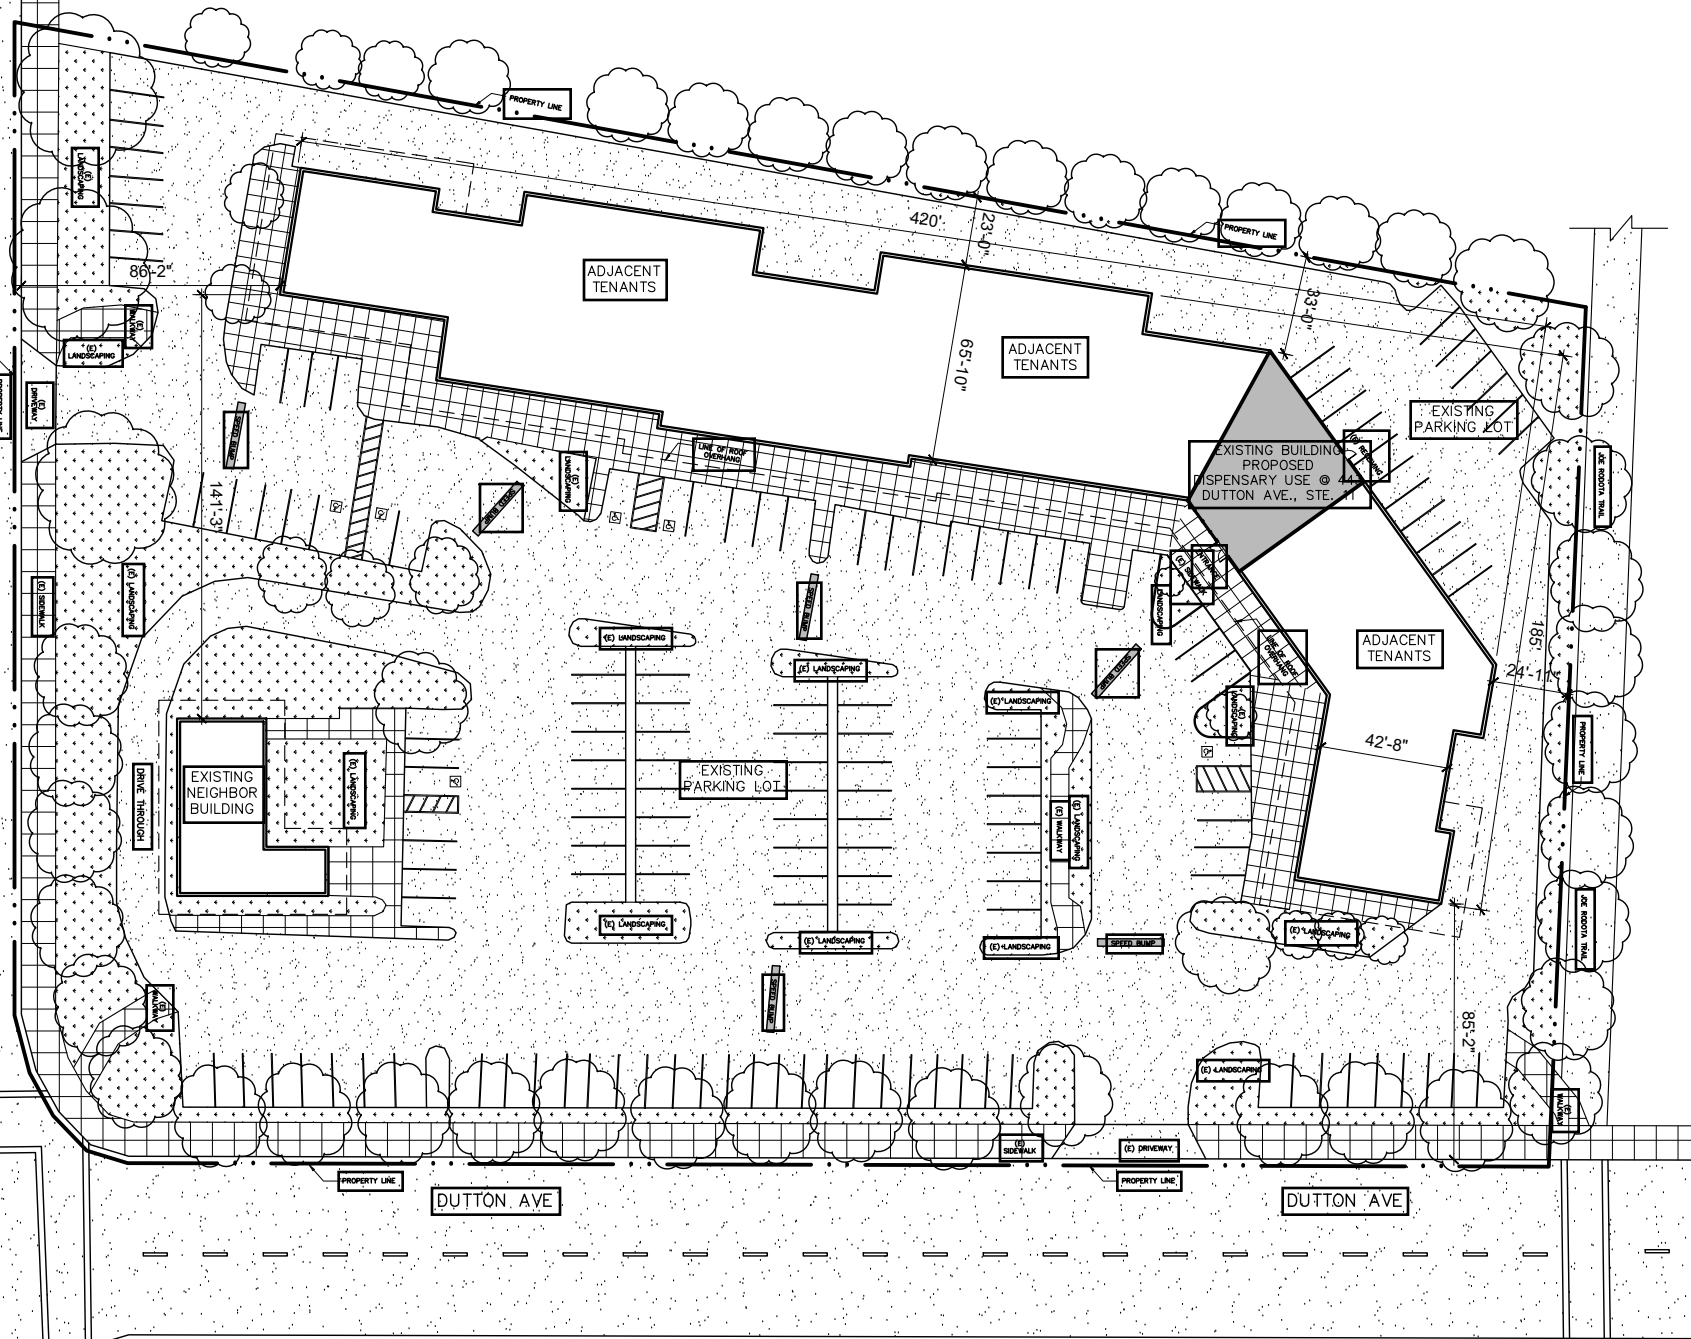

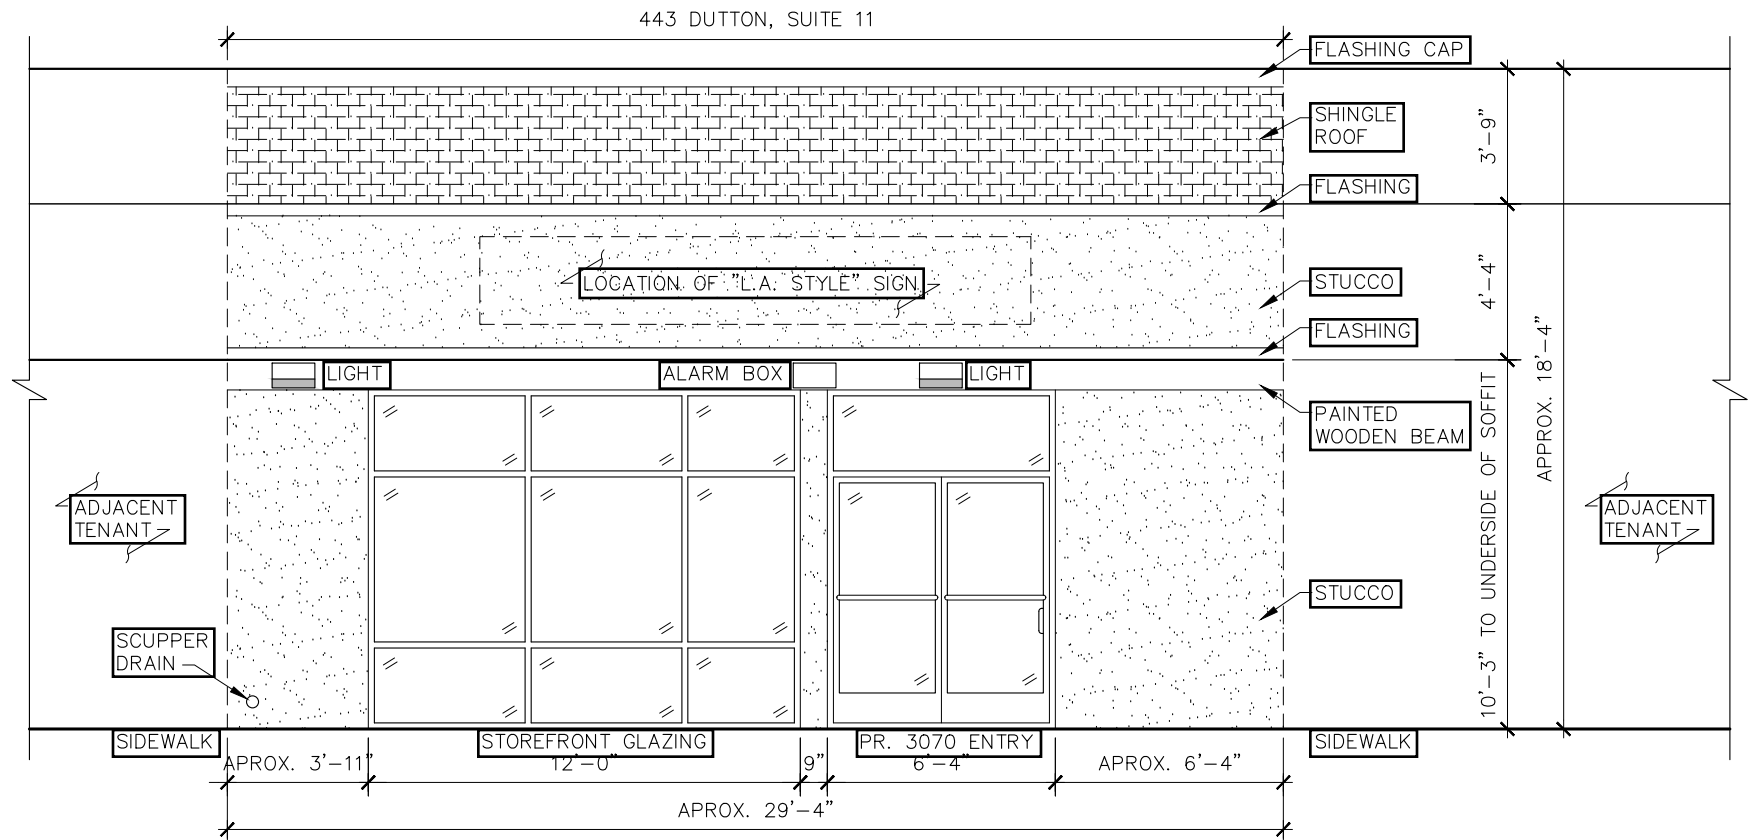

EXISTING FRONT ELEVATION

SCALE: 3/16" = 1'-0"

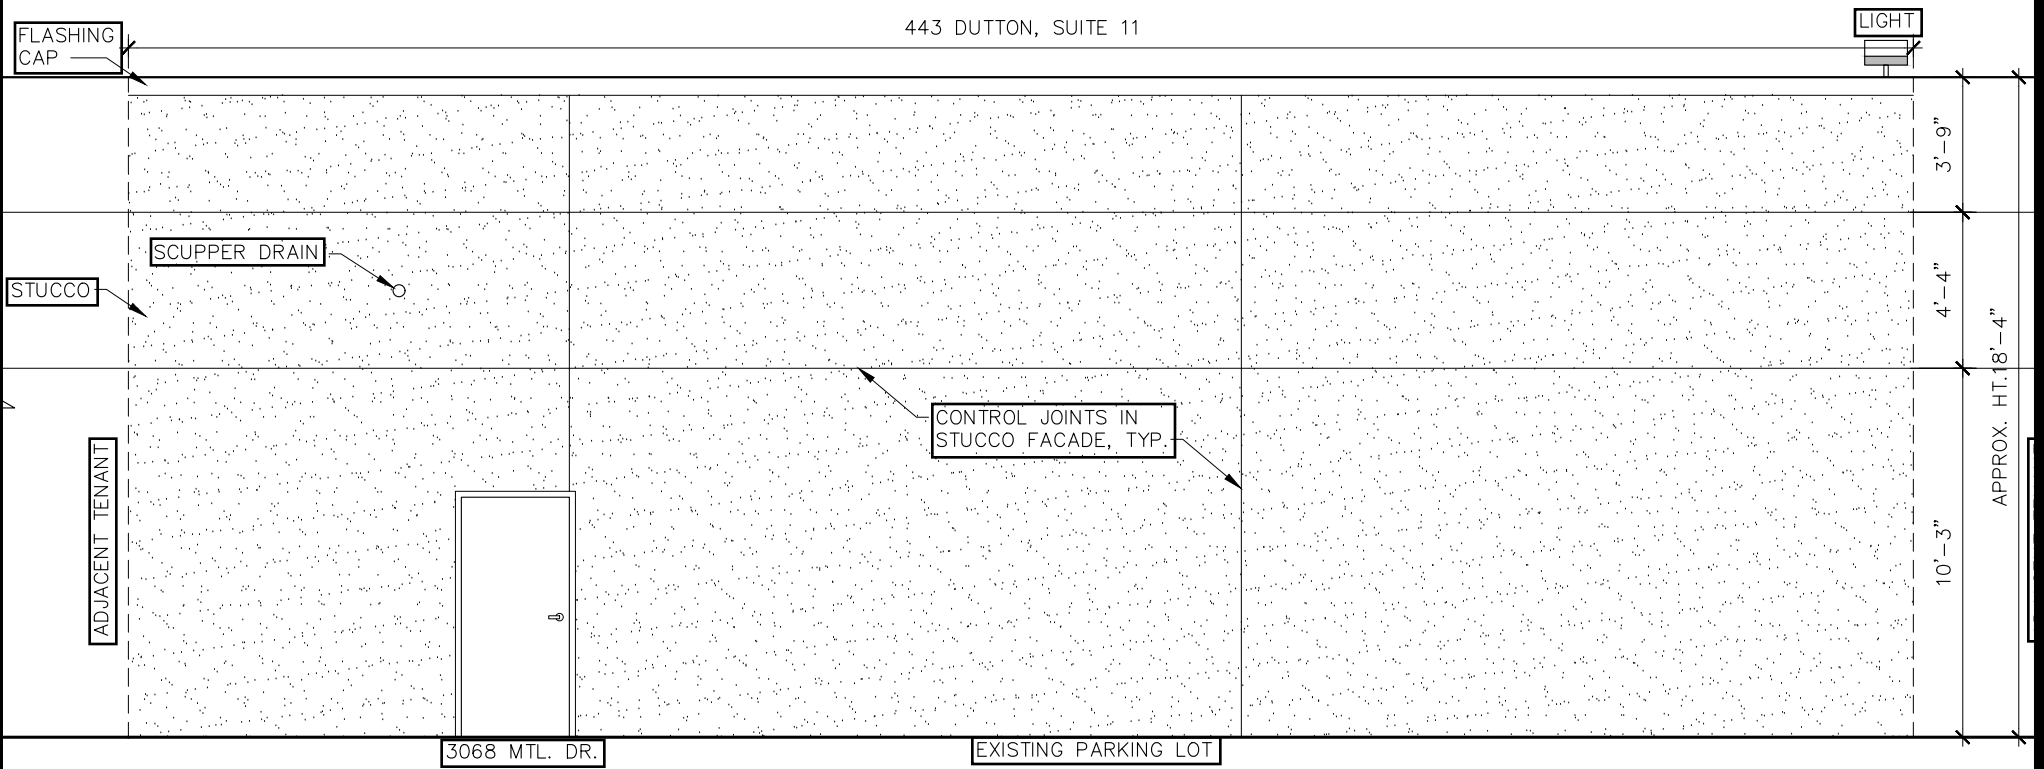

EXISTING REAR ELEVATION
SCALE: 3/16 " = 1'-0"

