



ROBIN STEPHANI
707.479.5373
6 West 9th Street
Santa Rosa 95401 California
robin@8thwave.co


SOUTH E STREET RESIDENCES

226 W 7TH STREET SANTA ROSA CALIFORNIA

SITE PLAN

REVISIONS:	
	9/23/2020 DR RESUBMITTAL
DATE: 2/3/2020	
DRAWN: RPS	
SCALE: 1/4" = 1'-0"	

A1.0

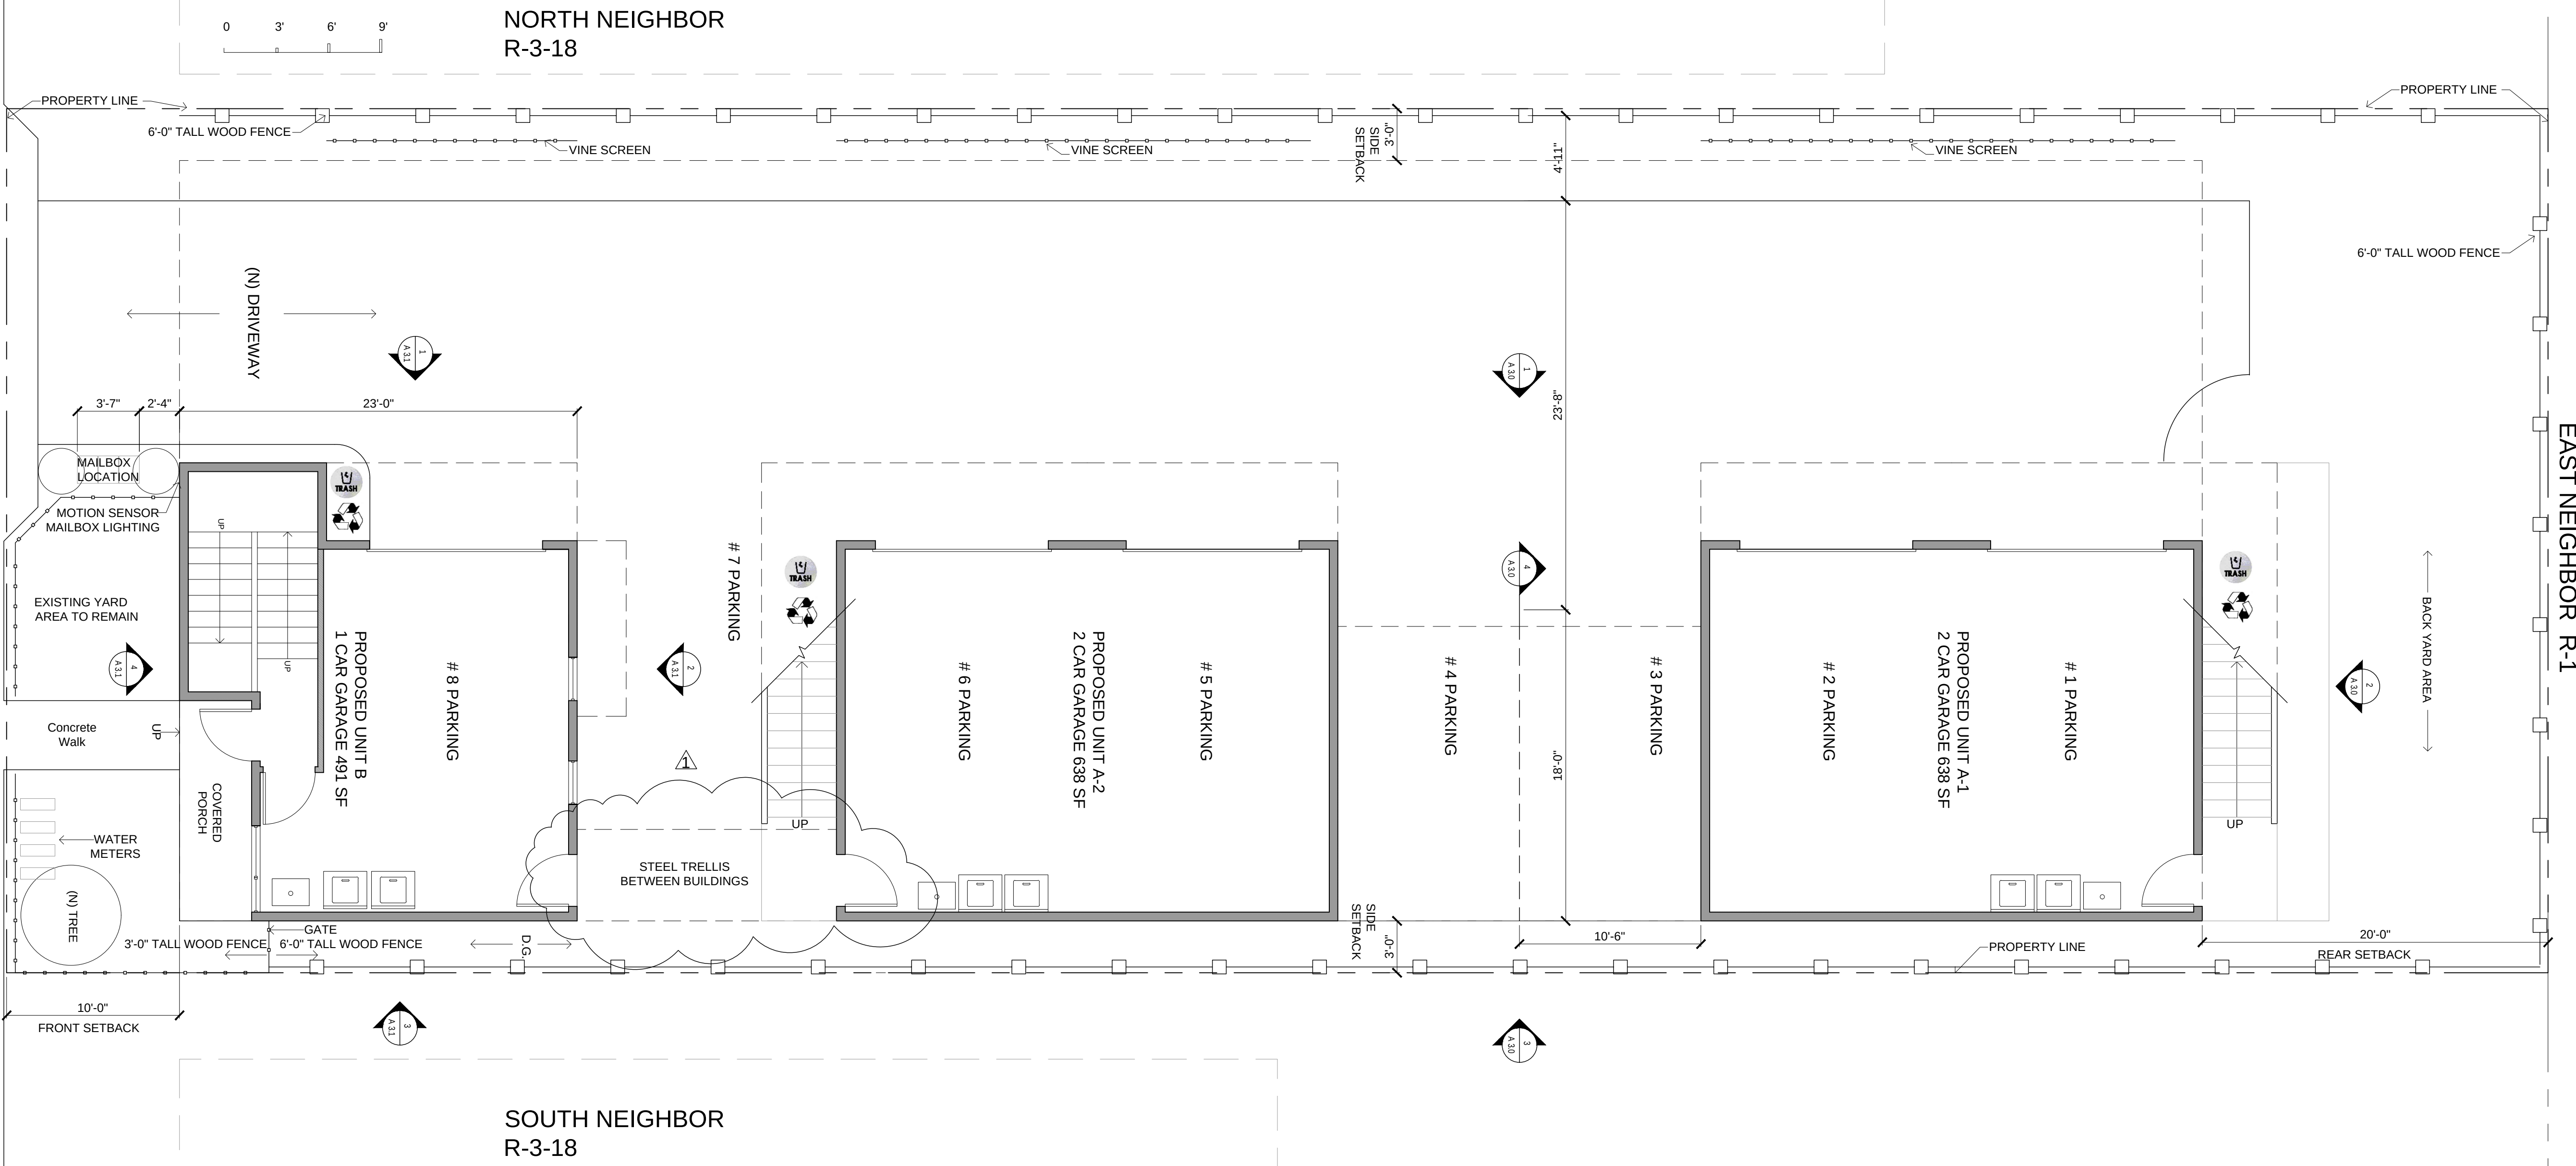

SITE INFO

PROJECT SITE = 7405 SF
TOTAL FOOTPRINT OF BUILDINGS =1767 SF

PARKING

7 PARKING STALLS REQUIRED
8 COVERED PARKING, 1 ONSITE AND 1 OFFSITE PROVIDED