



1


8x11 LOCATION MAP

N.T.S.

PROJECT #: 1805

444 B YOLANDA AVE CUP

<div style="display: flex; justify-content: space-around; font-size: 2em; font-weight: bold;"> H A </div>	HENDERSON ARCHITECT Tel 707.237.5240 Fax 707.237.2523 Info@HendersonArchitect.com	ISSUE DATE: 05.22.2018 SHEET NAME: LOCATION MAP	NUMBER <div style="font-size: 2em; font-weight: bold; margin-top: 5px;">CUP1</div>
---	--	--	---

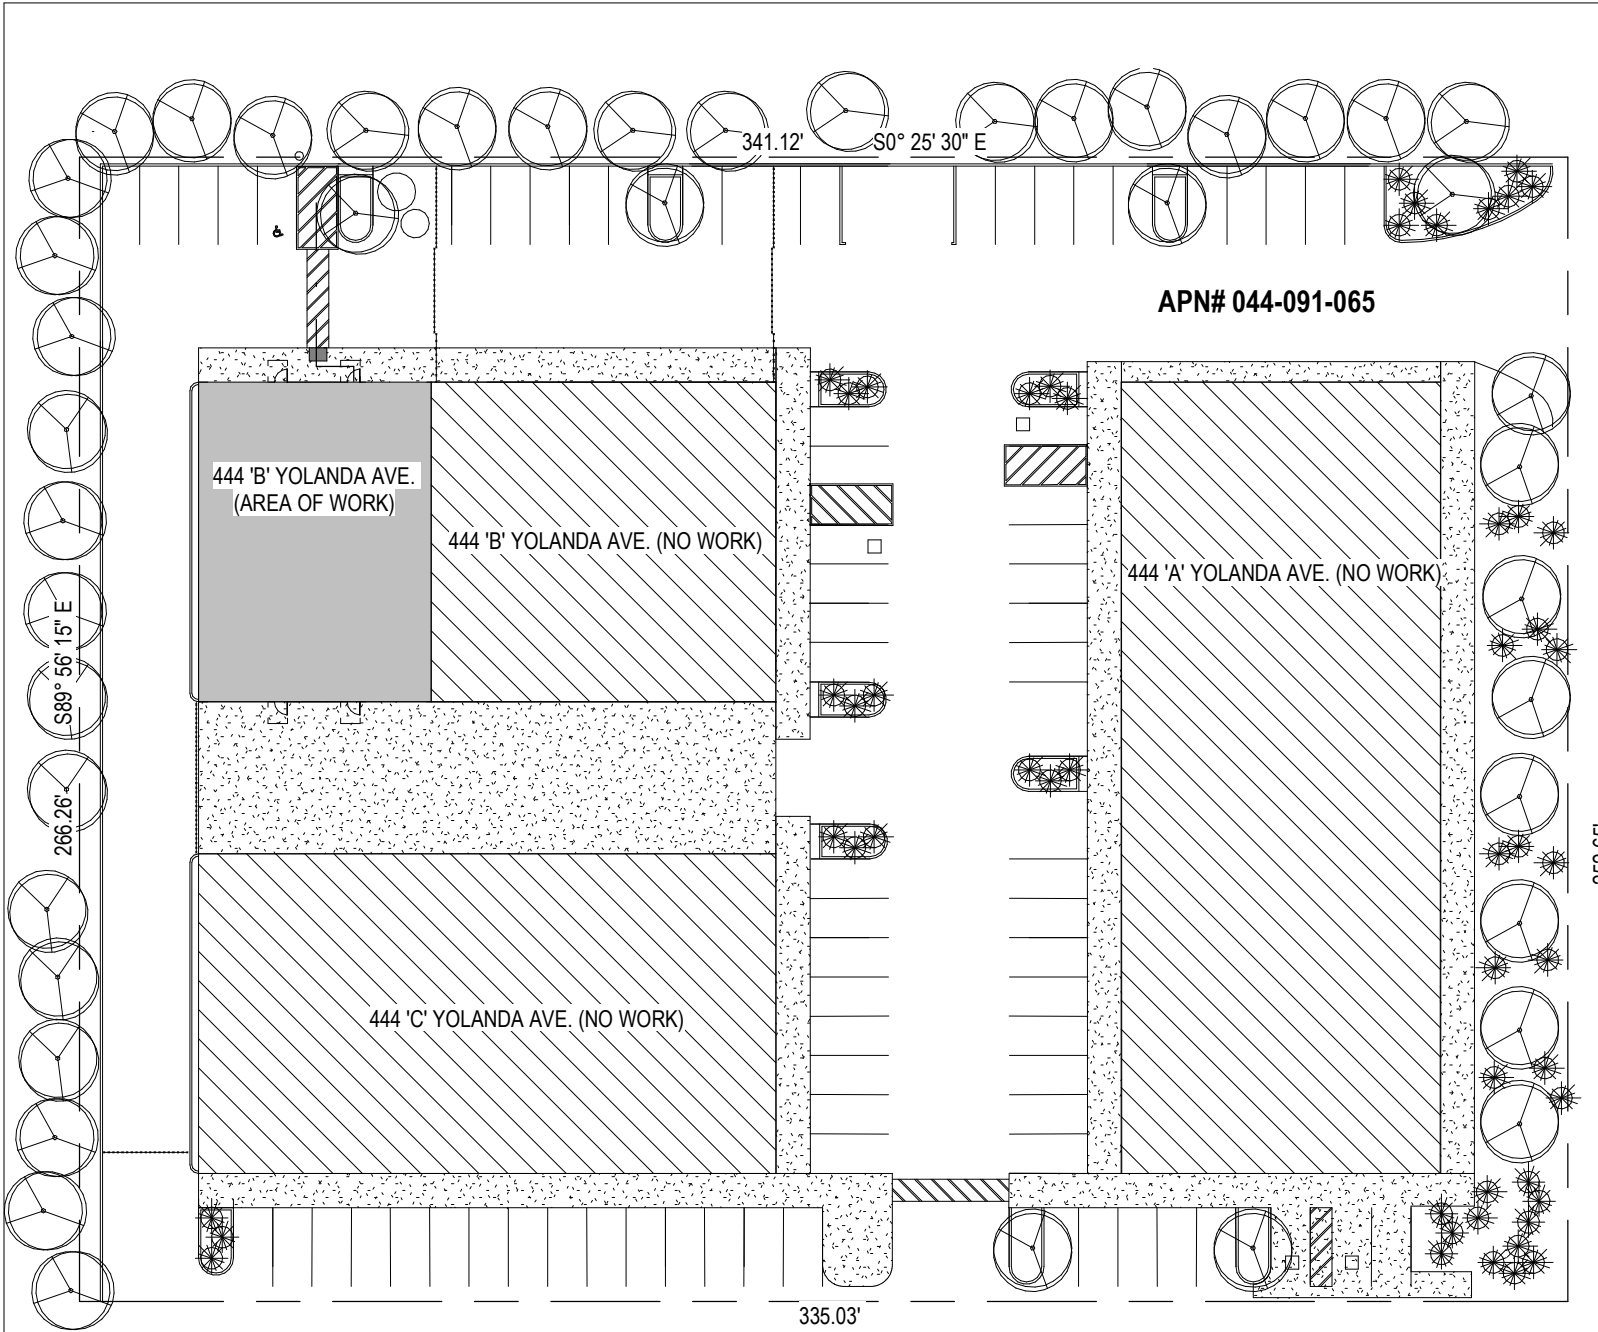

APN# 044-091-065

YOLANDA AVENUE

444 B YOLANDA AVE CUP

PROJECT #: 1805

NUMBER
CUP2


ISSUE DATE: 05.22.2018
SHEET NAME: 8x11 SITE PLAN

HENDERSON ARCHITECT
Tel 707.237.5240
Fax 707.237.2523
Info@HendersonArchitect.com


H A

1 **SITE PLAN 8X11**
1" = 40'-0"




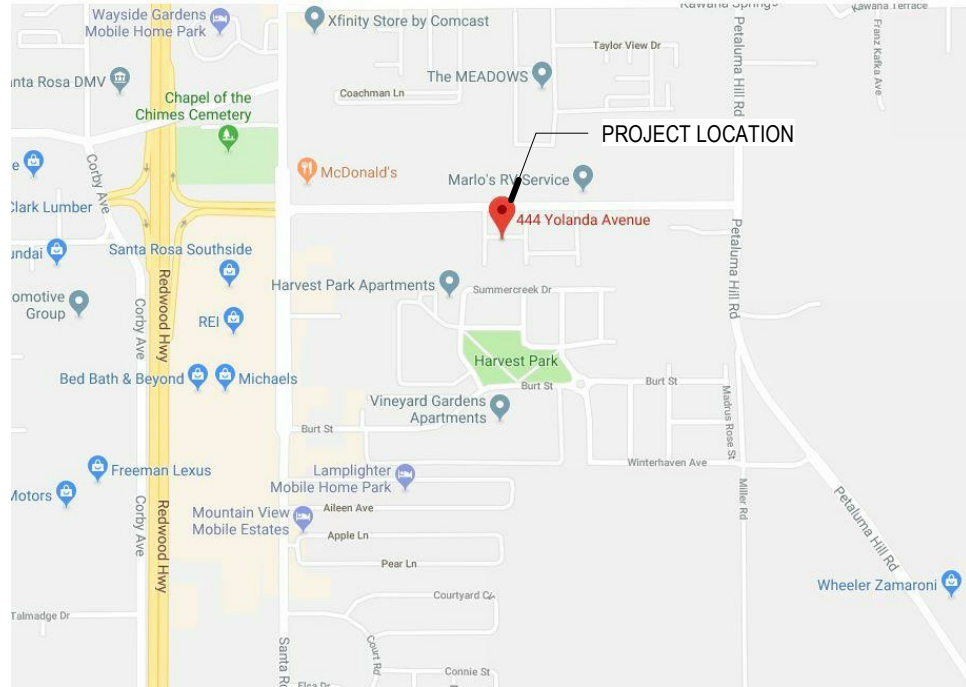

2 LOCATION MAP
N.T.S.

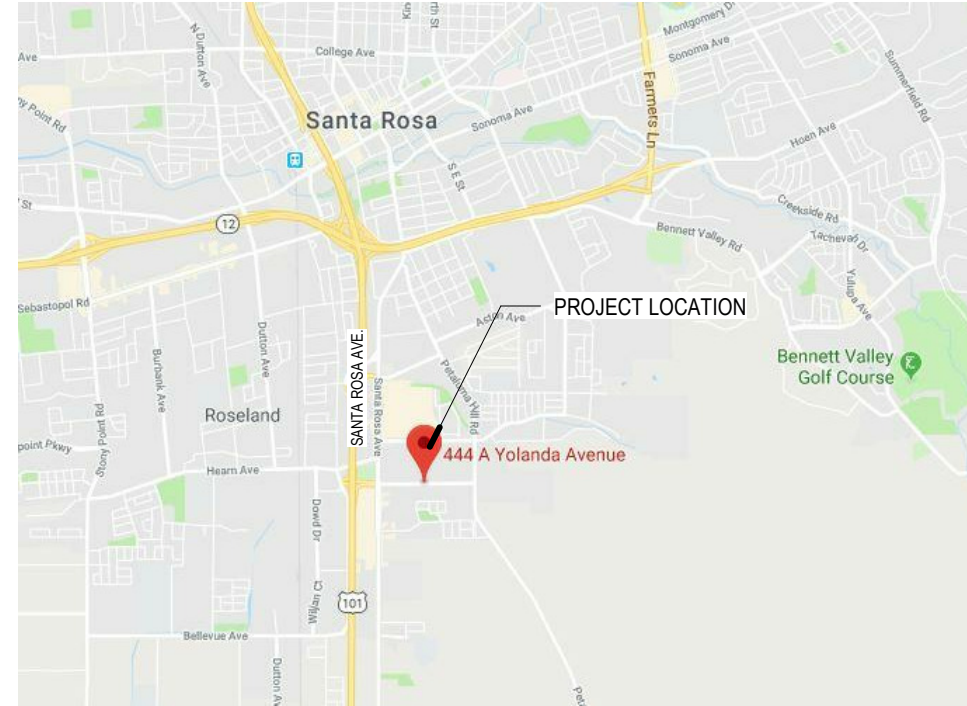

1 VICINITY MAP
N.T.S.

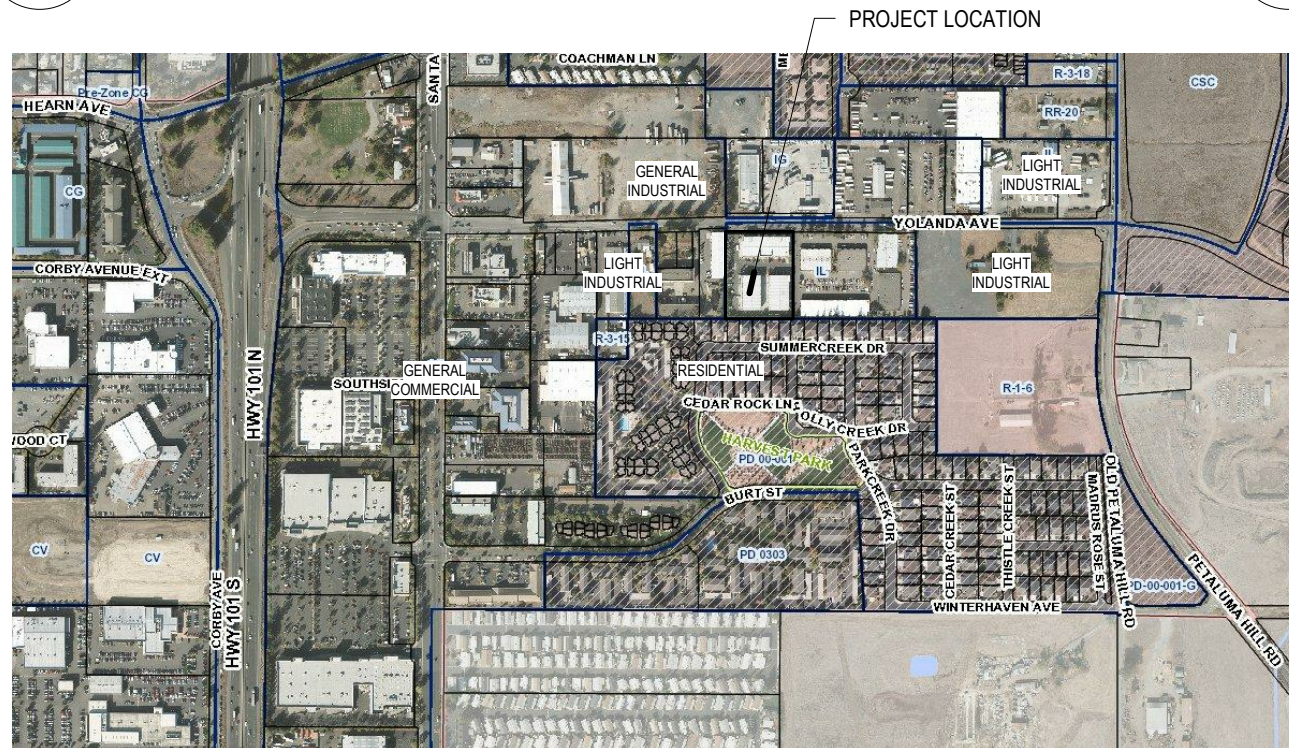

3 NEIGHBORHOOD CONTEXT
N.T.S.


DRAWING LIST	
CUP1	LOCATION MAP
CUP2	8x11 SITE PLAN
CUP3	MAPS
CUP4	SITE PLAN
CUP6	FLOOR PLAN
CUP6.1	FLOOR PLAN
CUP7	PROJECT PHOTOS

HENDERSON ARCHITECT
P.O. BOX 14874
SANTA ROSA CA, 95402
P: 707-237-5240
F: 707-237-2523

444 B YOLANDA AVE CUP
444 B YOLANDA AVE., SANTA ROSA, CA 95404

CUP3
MAPS

KEY #	NOTE
1	(N) VAN ACCESSIBLE PARKING STRIPING AND SIGNAGE
2	(N) PEDESTRIAN STRIPING & (N) TACTILE WARNING
3	(E) FULLY SHIELDED POLE MOUNT SITE LIGHTING STANDARD
4	ACCESSIBLE PATH OF TRAVEL
5	PROPOSED HAZARDOUS MATERIAL STORAGE LOCATION
6	MODIFIED PORTION OF GATE TO PROVIDE ACCESSIBLE DOOR TO PUBLIC RIGHT OF WAY
7	(E) CHAIN LINK FENCE & ROLLING GATE W/ PRIVACY SCREENING
8	(E) 5' W. (MIN.) CONC. WALK TO PUBLIC RIGHT OF WAY
9	(E) TRASH ENCLOSURE

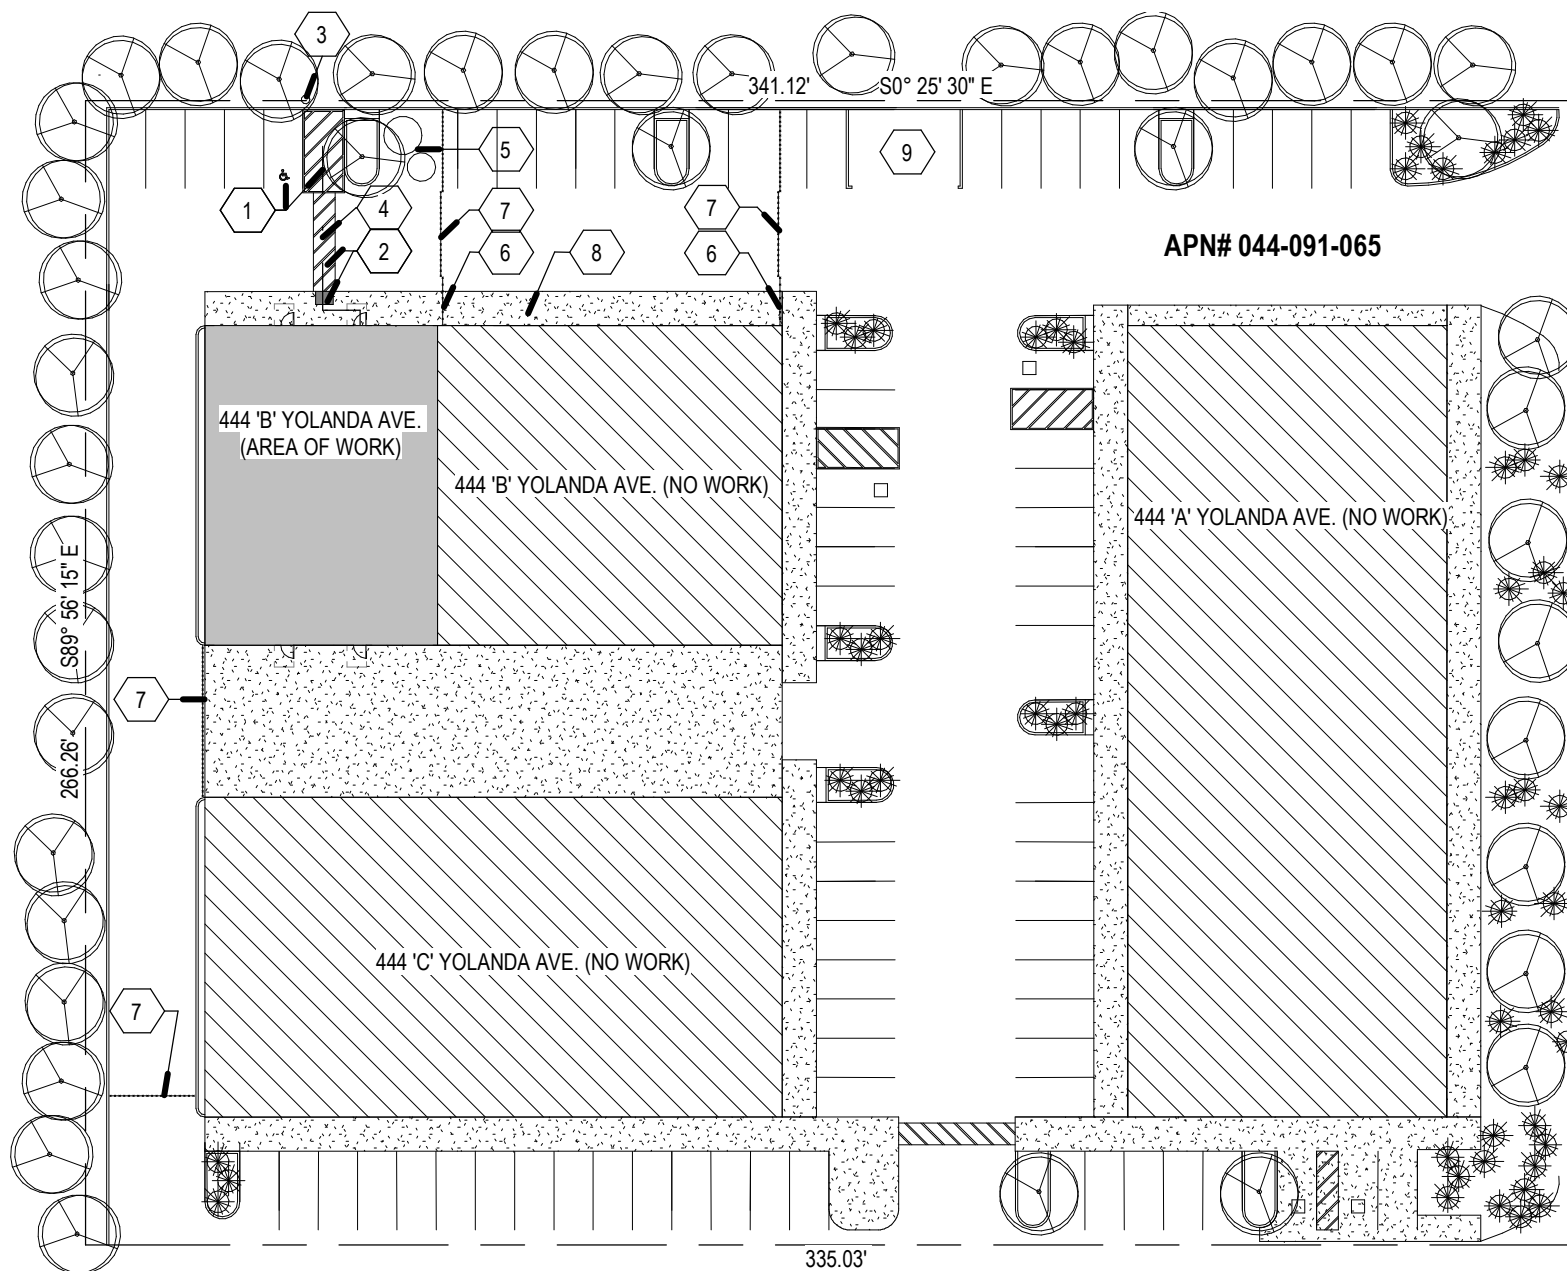

1 SITE PLAN
1" = 40'-0"



HENDERSON ARCHITECT
P.O. BOX 14874
SANTA ROSA CA, 95402
P: 707-237-5240
F: 707-237-2523

444 B YOLANDA AVE CUP
444 B YOLANDA AVE., SANTA ROSA, CA 95404


CUP4
SITE PLAN



1

SITE ANALYSIS

N.T.S.

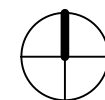


HENDERSON ARCHITECT
 P.O. BOX 14874
 SANTA ROSA CA, 95402
 P: 707-237-5240
 F: 707-237-2523

444 B YOLANDA AVE CUP
 444 B YOLANDA AVE., SANTA ROSA, CA 95404

CUP5
 SITE
 ANALYSIS

KEY#	NOTE
1	WEIGH STATION
2	OVENS
3	C1/D1 TYPE 7 (2 MACHINES IN EACH)
4	MATERIAL PACKAGING
5	PREPARATION TABLES
6	WORK TABLES
7	REMOVE (E) WINDOWS, INFILL TO MATCH (E) FINISHES
8	MANUFACTURED FREEZER UNIT
9	DISTILLATE MANUFACTURING C1D2 TYPE 7
10	C1D2 TYPE 7 COMPOST

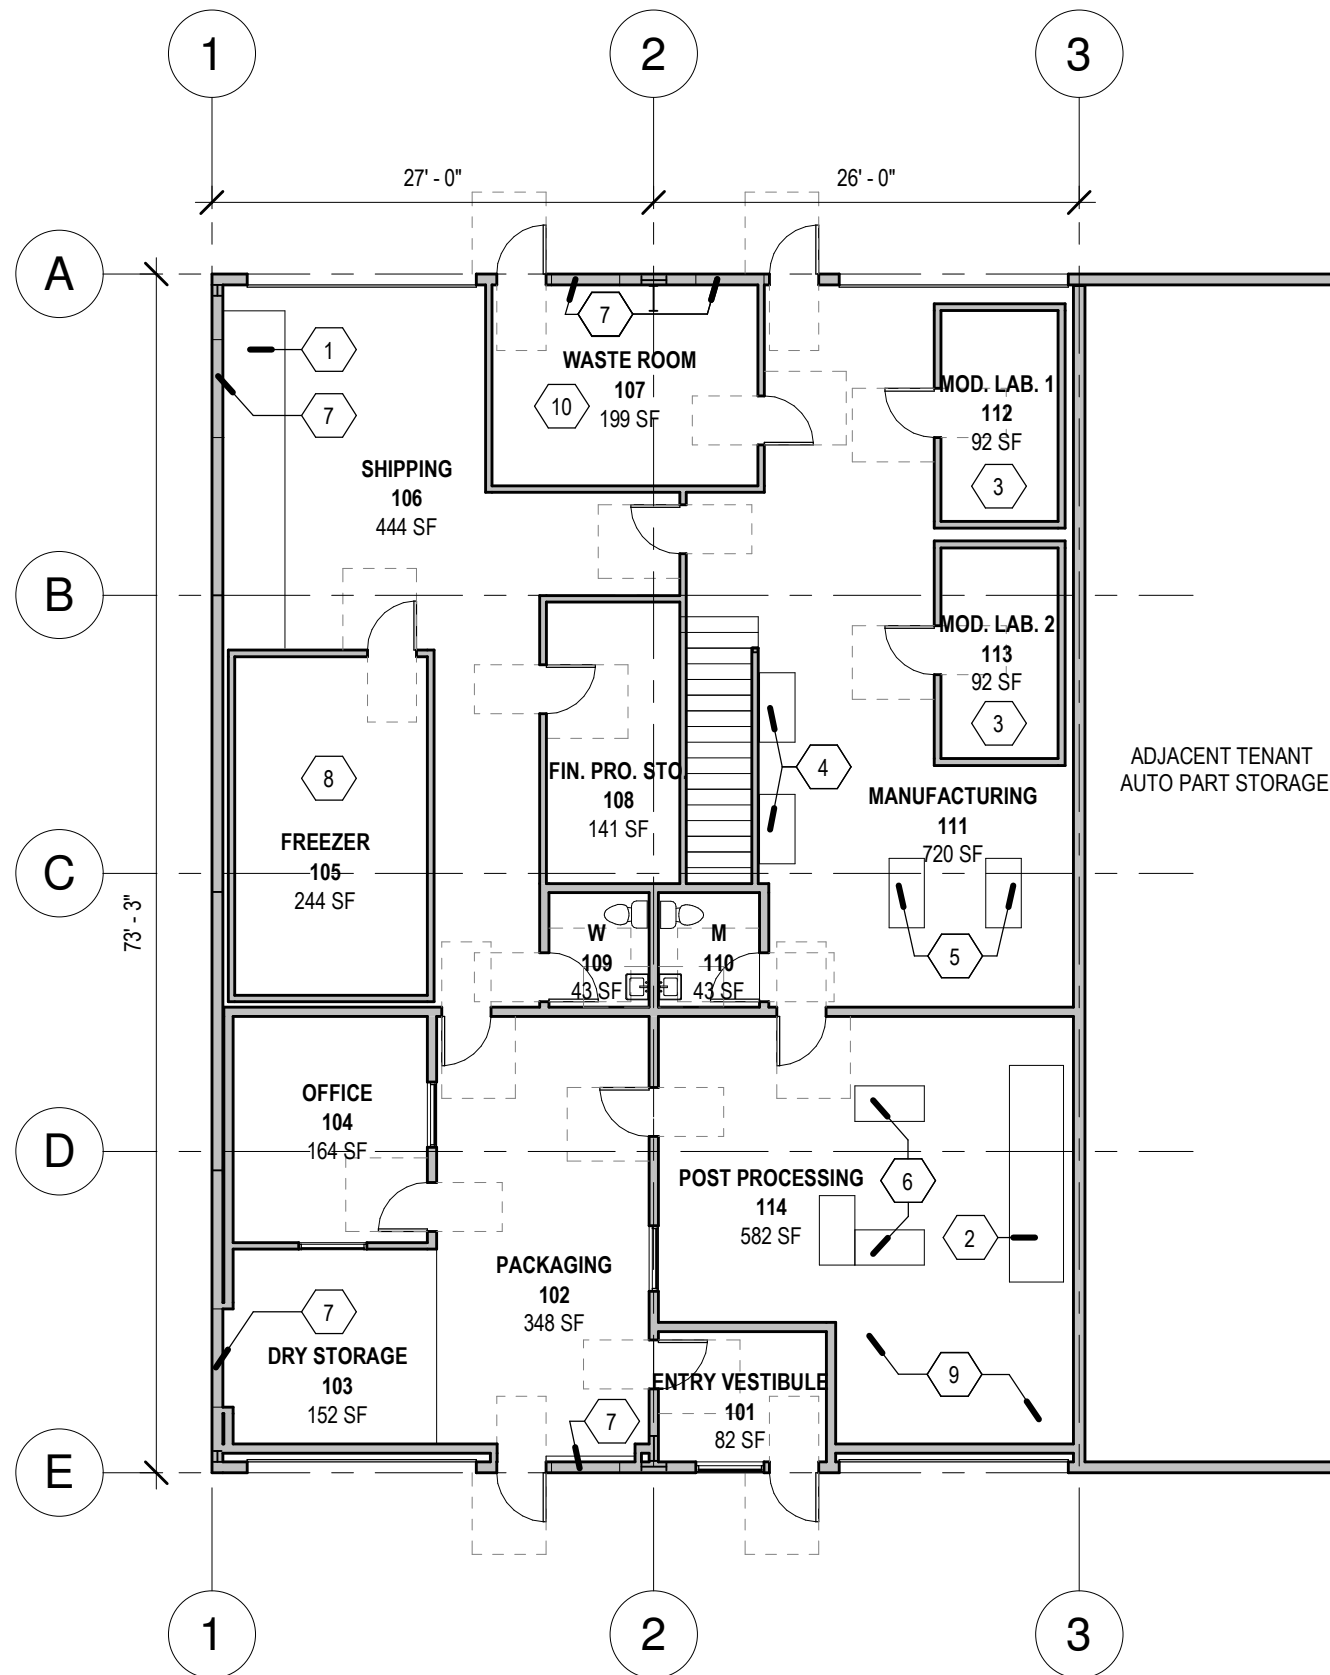


HENDERSON ARCHITECT
P.O. BOX 14874
SANTA ROSA CA, 95402
P: 707-237-5240
F: 707-237-2523

444 B YOLANDA AVE CUP
444 B YOLANDA AVE., SANTA ROSA, CA 95404

CUP6
FLOOR
PLAN

1 FLOOR PLAN
3/32" = 1'-0"

KEY#	NOTE
1	(E) GUARDRAIL TO +48" TYP. U.N.O.
2	(N) GUARDRAIL TO +48"
3	REMOVE PORTION OF (E) GUARD RAIL SHOWN DASHED
4	(N) EXHAUST ENCLOSURE
5	LINE OF STRUCTURES BELOW
6	REMOVABLE PORTION OF GUARDRAIL

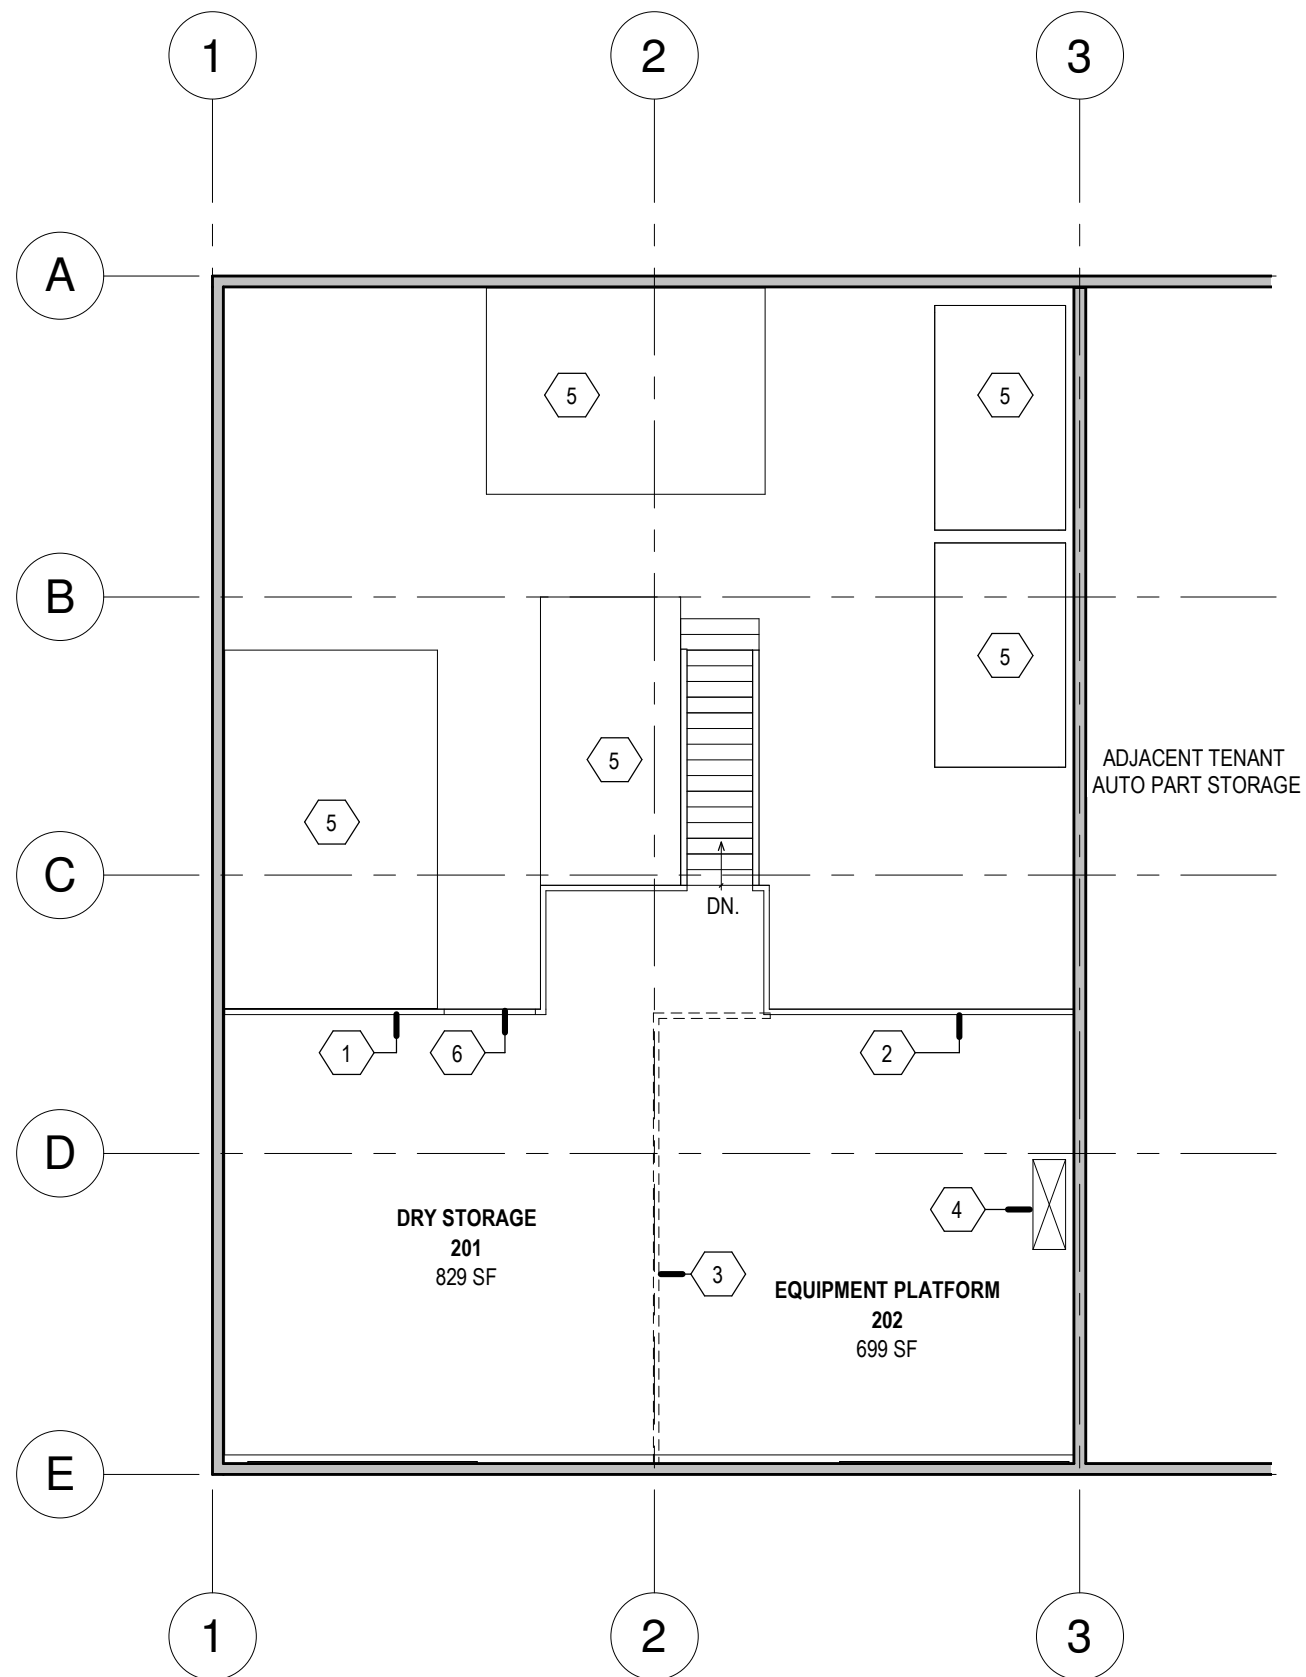

HENDERSON ARCHITECT
P.O. BOX 14874
SANTA ROSA CA, 95402
P: 707-237-5240
F: 707-237-2523

444 B YOLANDA AVE CUP
444 B YOLANDA AVE., SANTA ROSA, CA 95404

CUP6.1
FLOOR
PLAN

1 MEZZANINE & EQUIPMENT PLATFORM 
3/32" = 1'-0"



WEST ELEVATION



SOUTH WEST CORNER ELEVATION



PARTIAL EAST ELEVATION



PARTIAL EAST ELEVATION

HENDERSON ARCHITECT
P.O. BOX 14874
SANTA ROSA CA, 95402
P: 707-237-5240
F: 707-237-2523

444 B YOLANDA AVE CUP
444 B YOLANDA AVE., SANTA ROSA, CA 95404

CUP7
PROJECT
PHOTOS