

SITE INFORMATION

APN	043-135-008
CONSTRUCTION TYPE	V-B
OCCUPANCY GROUP	M, F-1
STORIES	1
FIRE SUPPRESSION	NONE
LOT SQUARE FOOTAGE	76,240.0 SF. (1.75 AC)
AREA OF CONDITIONAL USE	8058.16 SF.

Parking Requirements

	Car	Bicycle
Retail	1/250 SF	1/5,000 SF.
Cultivation	1/1,000 SF	1/14,000 SF.
Distribution	1/1,000 SF	1/14,000 SF.
Warehouse	1/1000 SF	1/14,000 SF.

Existing parking stalls 59 - 54 Standard and 5 Accessible stalls

Required Parking:

	Car	Bicycle
Retail	7 (6.7)	1
Cultivation	5 (4.2)	1
Distribution	3	1
Warehouse	13	1
Total Req'd	31	4

Provided	59	6
----------	----	---

Jonathan Sklar
335 O'Hair Court
Santa Rosa, Calif.

DESCRIPTION:

Site
Plan


JOB NUMBER: 18-060
DRAWN BY: PP
SCALE: -

A0

DATE: 9.5.18


1 Existing Site Plan - no work

1"=20'

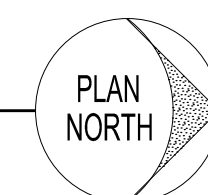



WALL LEGEND

EXISTING WALLS

 

LINEA³

Peter Petrucci
A.I.A. N.C.A.R.B.
1165 Francisco No. 7
San Francisco, Calif.
415-674-8039

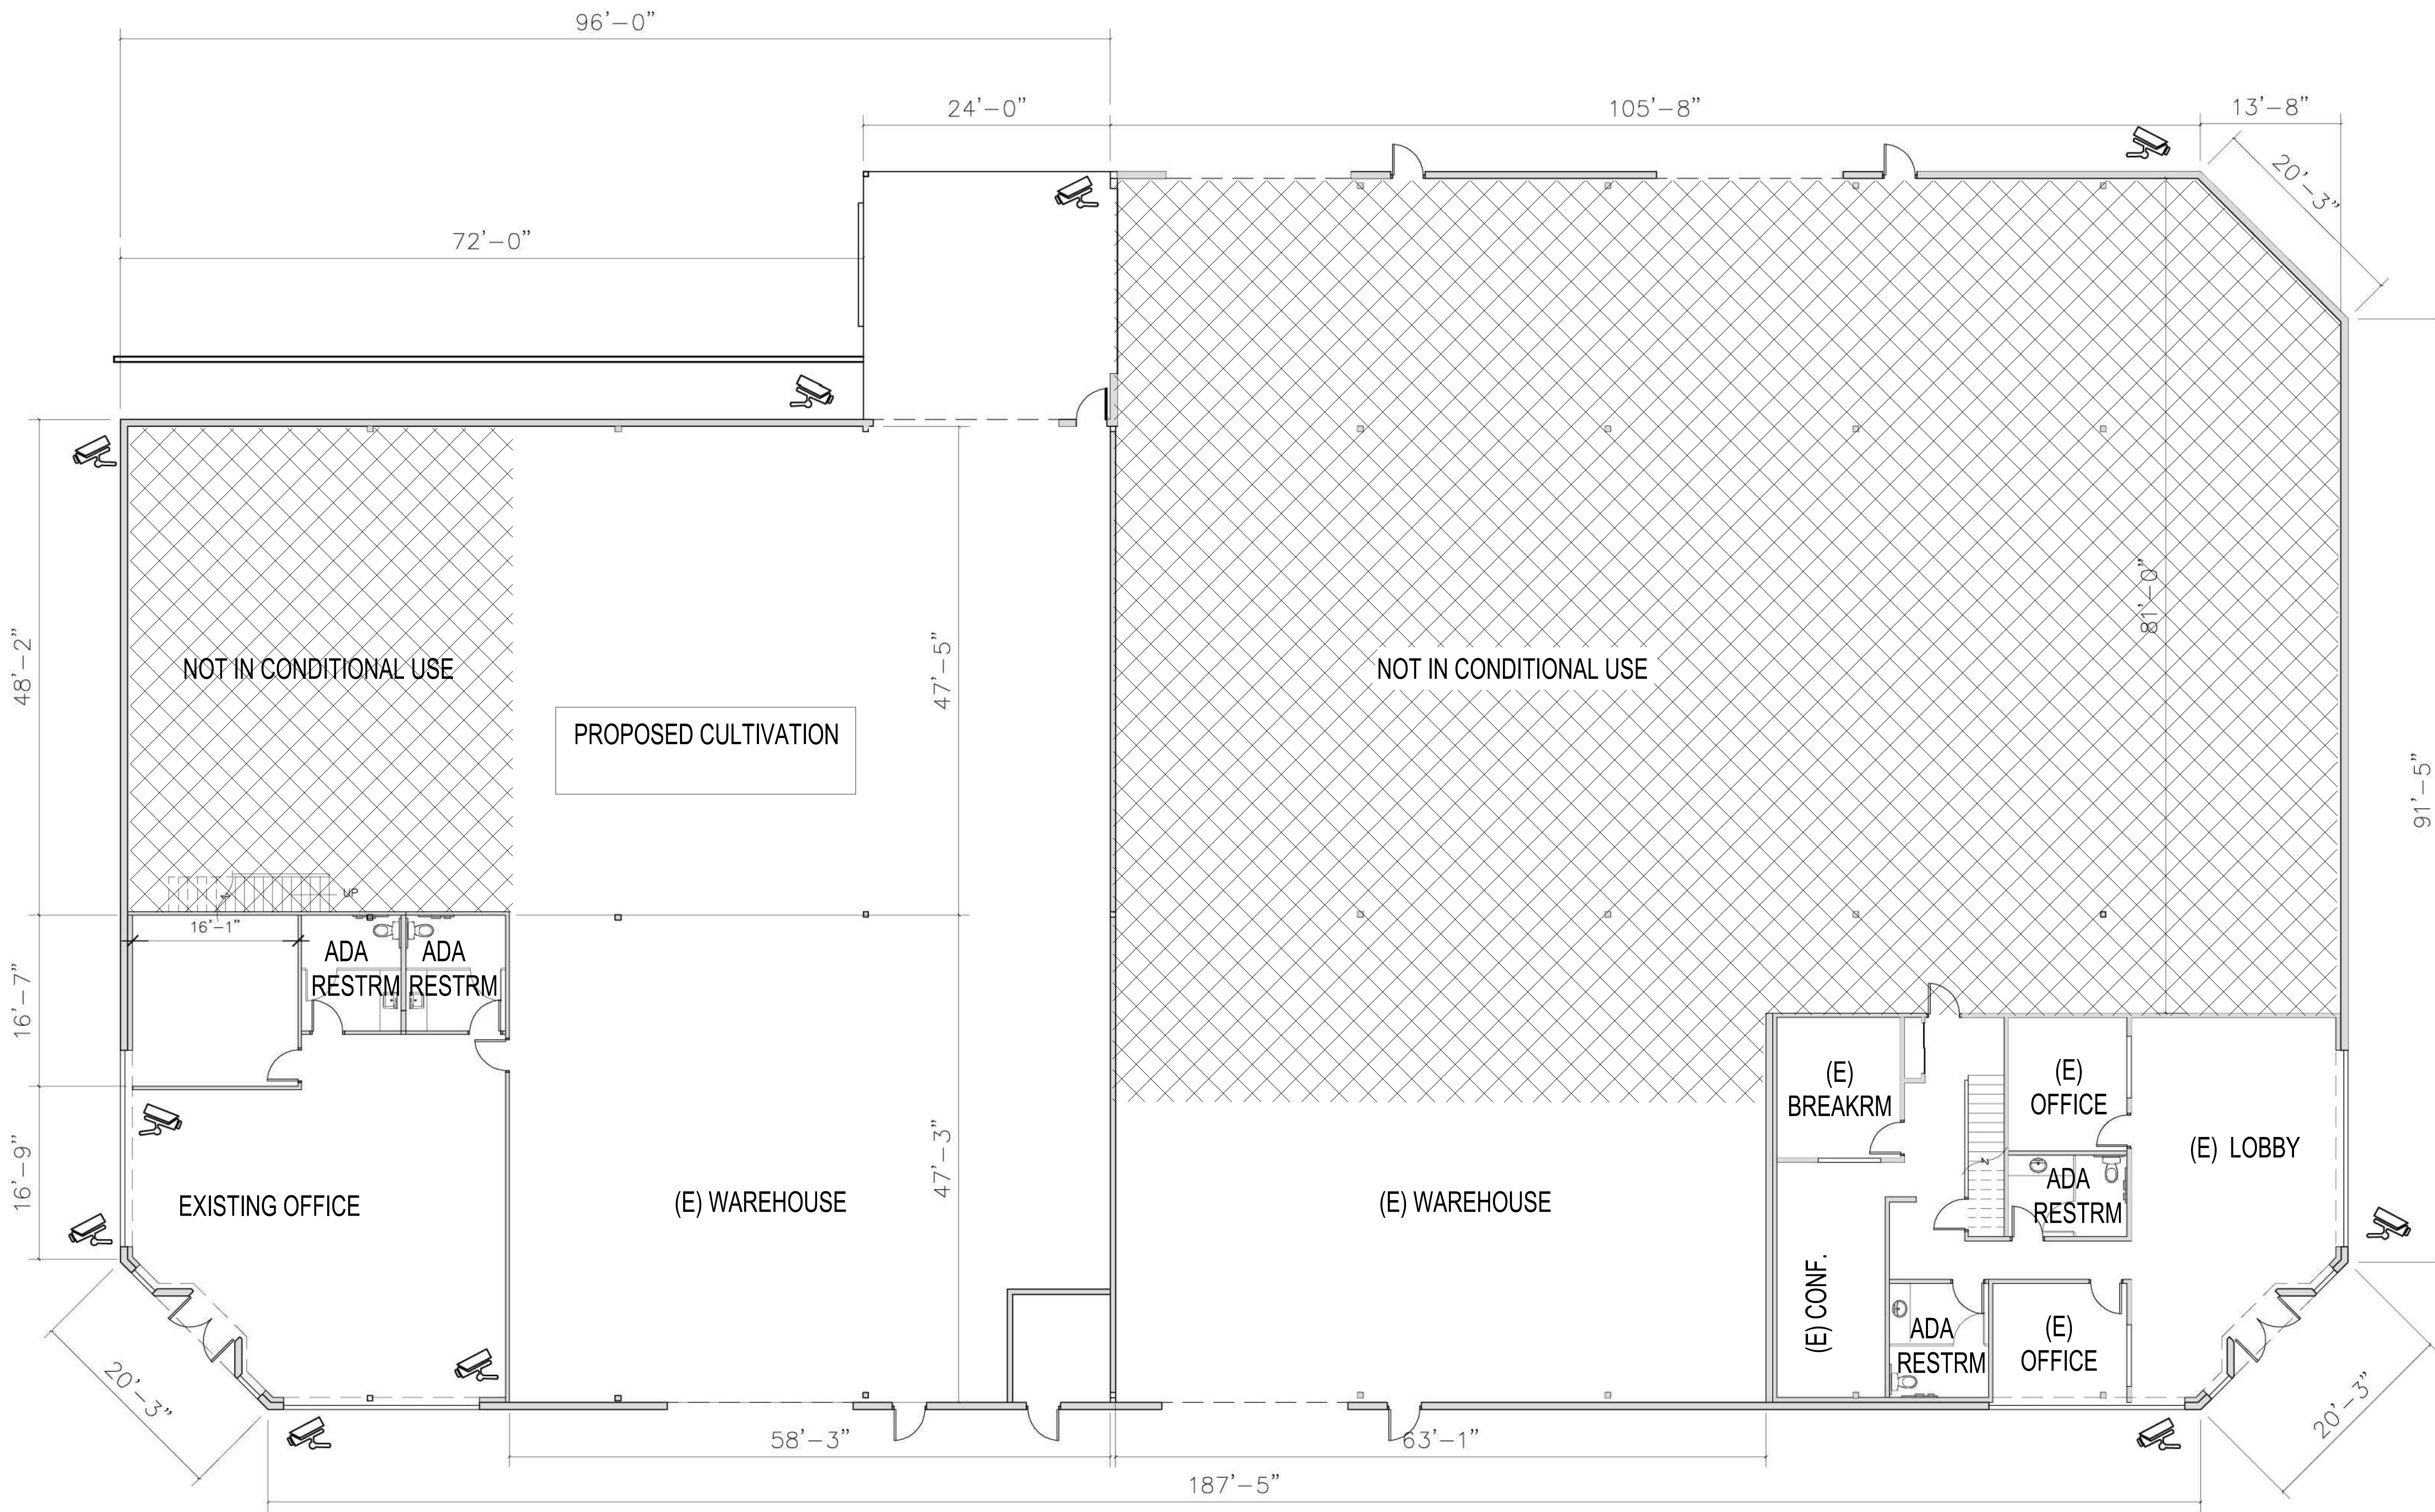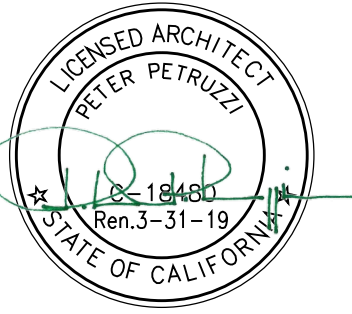

copyright © 2018 Peter Petrucci

NOTICE: All or portions of these drawings are the property of the Architect and may be used only for the Project. Modifications to this Drawing may be made only by the Architect.

REVISION

Jonathan Sklar
335 O'Hair Court
Santa Rosa, Calif.

DESCRIPTION:

Existing
Floor Plan


JOB NUMBER: 18-060
DRAWN BY: PP
SCALE: 1/8"=1'-0"

A1

DATE: 9.5.18

1 First Floor - Existing



1/8"=1'-0"

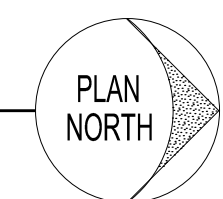




LINEA³


Peter Petrucci
A. I. A. N.C.A.R.B.
1165 Francisco No. 7
San Francisco, Calif.
415-674-8039

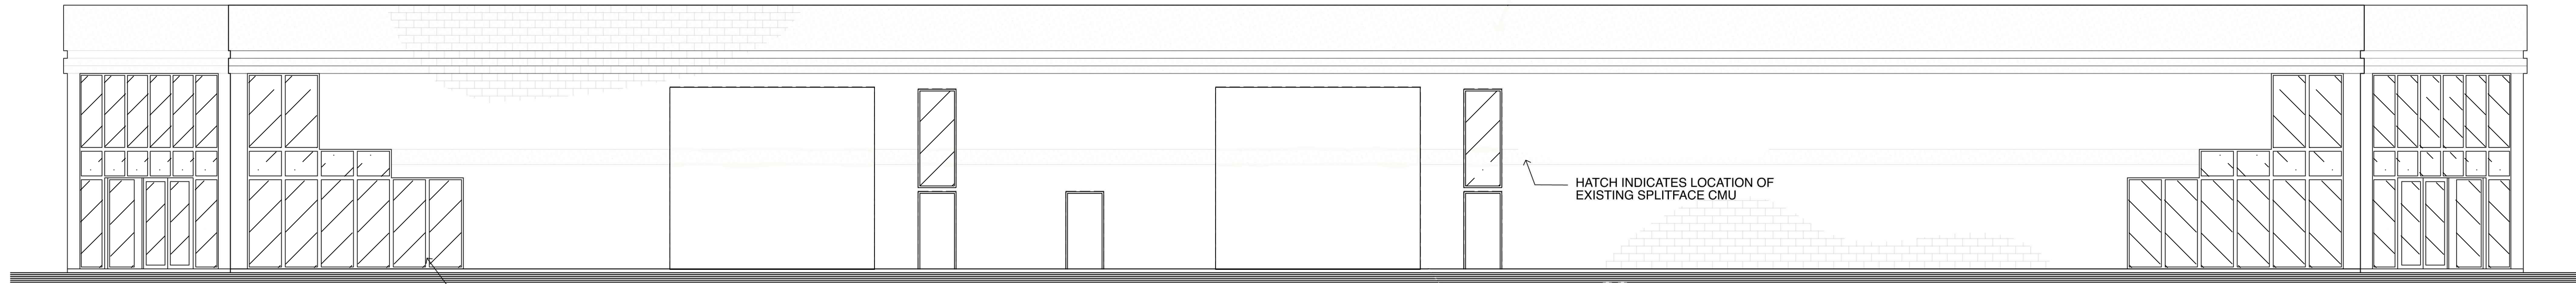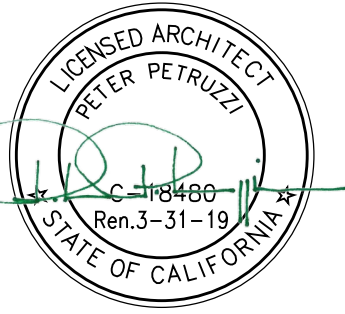


C East Elevation
1/8"=1'-0"

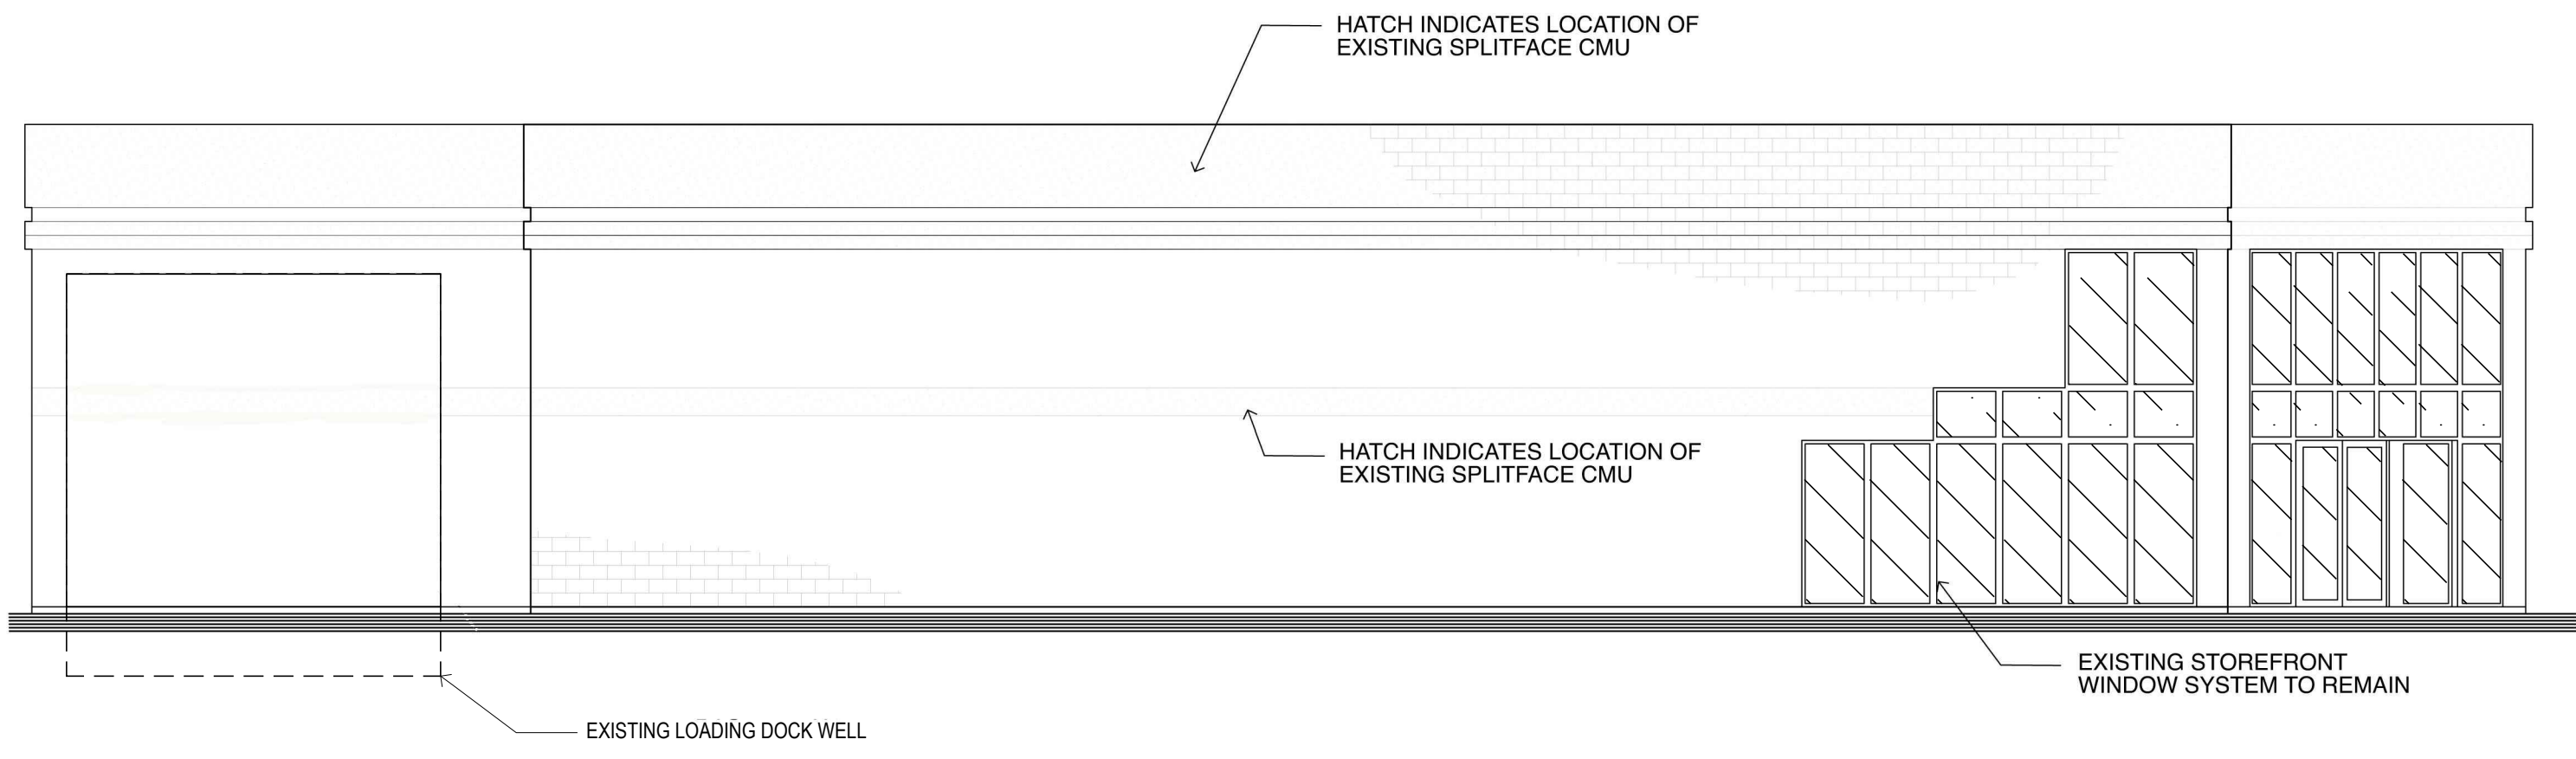

B South Elevation
1/8"=1'-0"

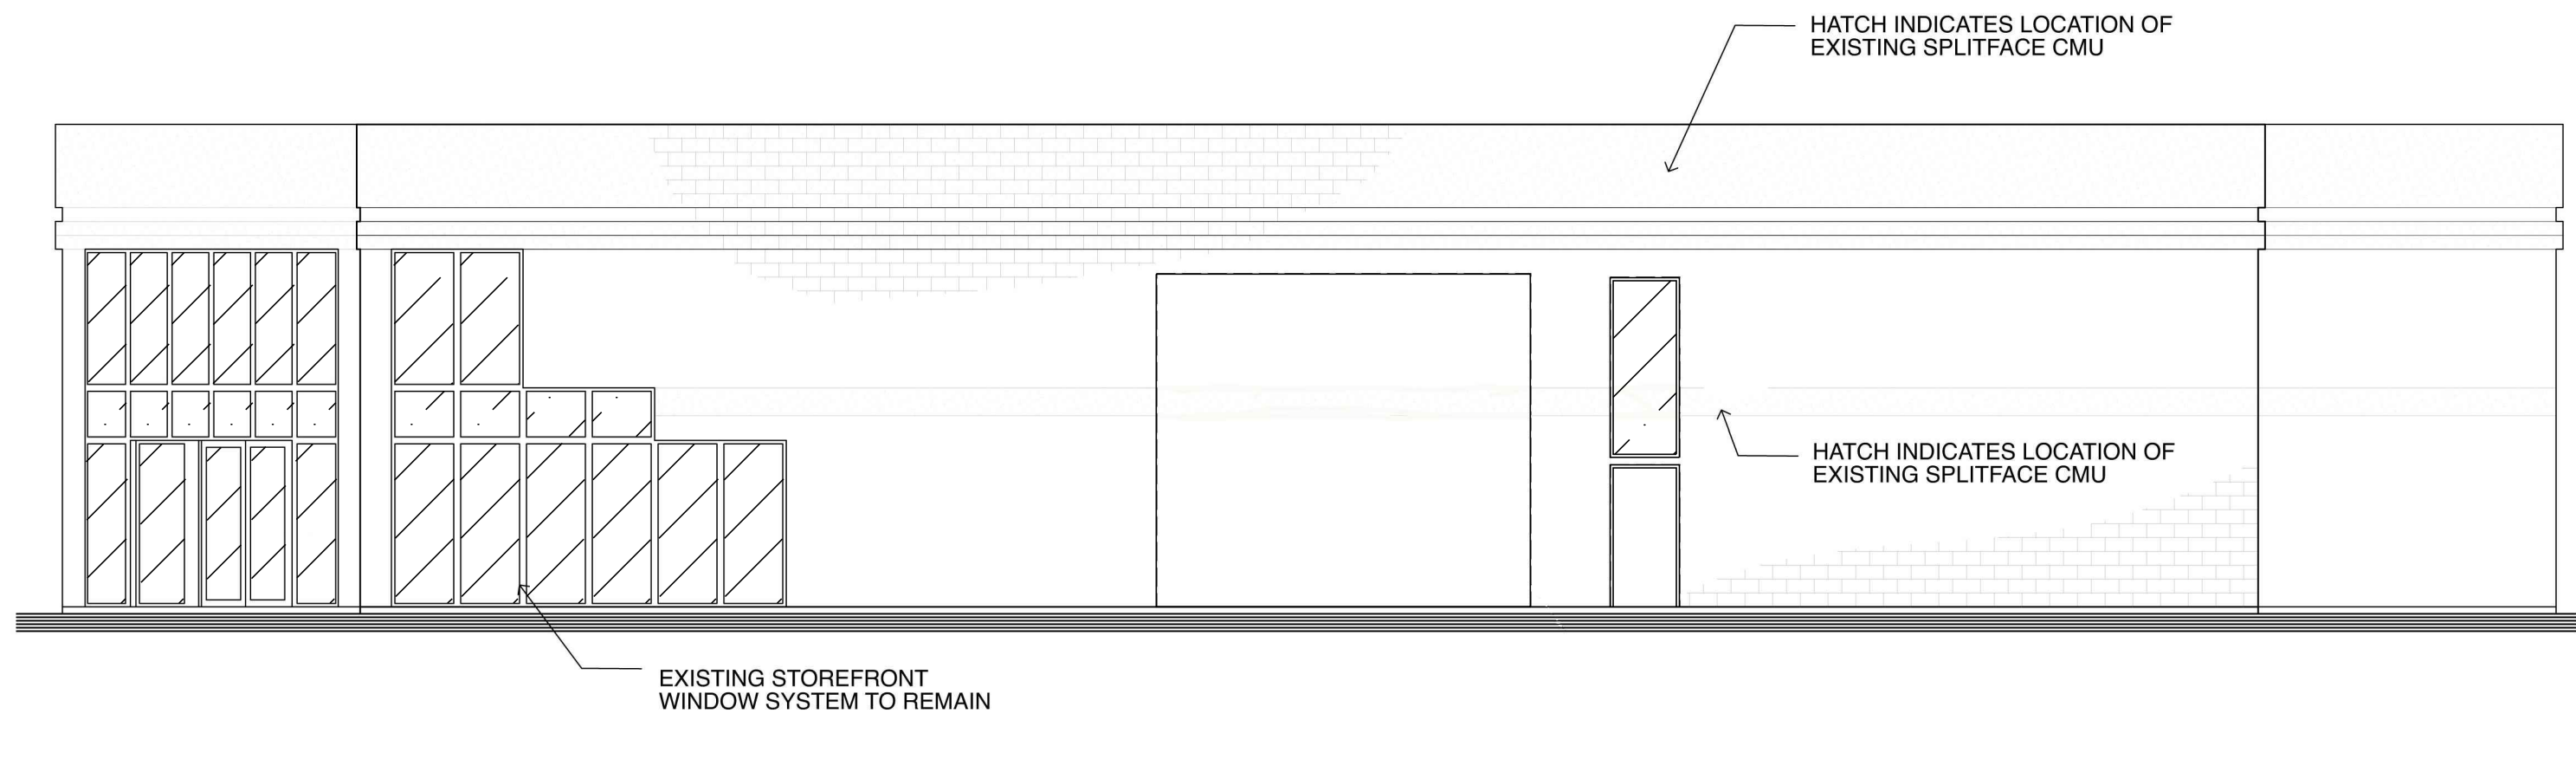

d North Elevation
1/8"=1'-0"

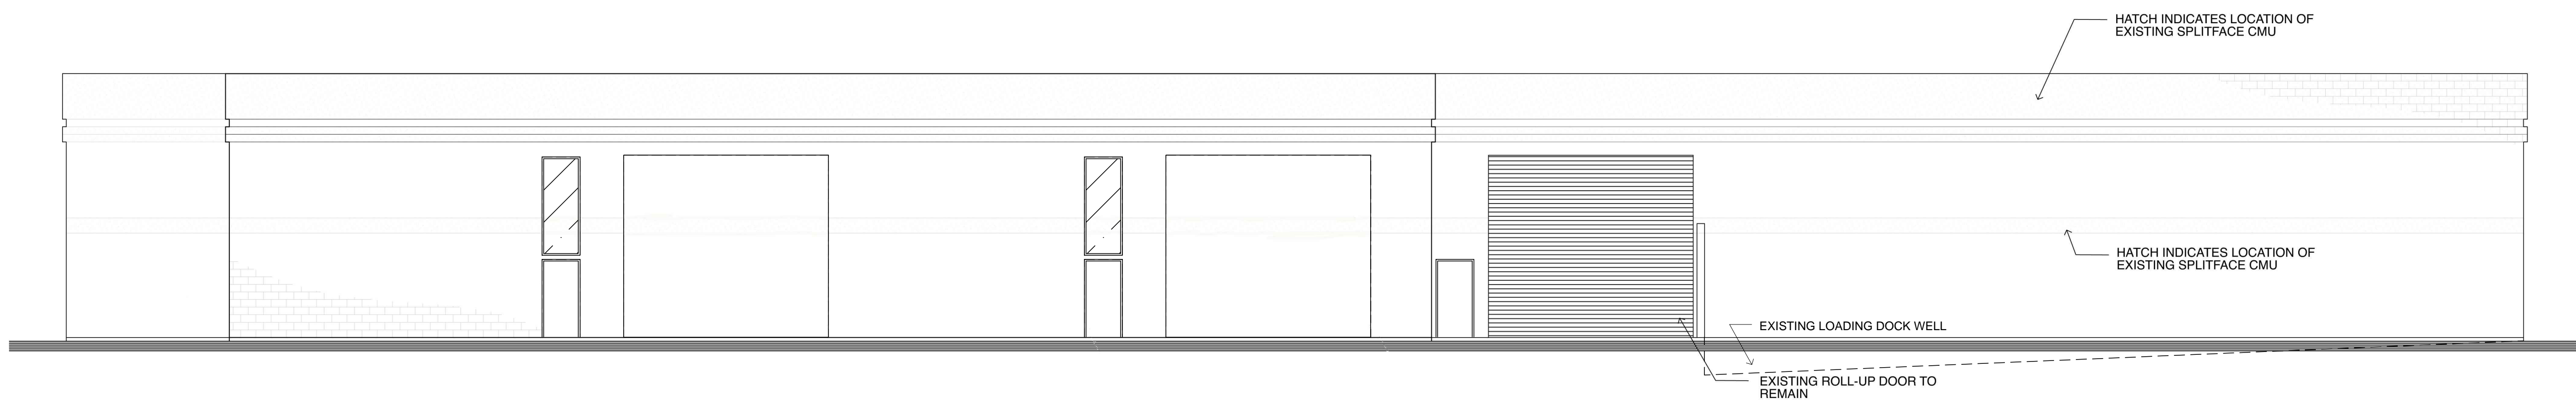

A West Elevation
1/8"=1'-0"

NO WORK- NO ALTERATIONS

1 Elevations
1/8"=1'-0"

REVISION

Jonathan Sklar
335 O'Hair Court
Santa Rosa, Calif.

DESCRIPTION:

Elevations

JOB NUMBER: 18-060
DRAWN BY: PP
SCALE: 1/8"=1'-0"

A3

DATE: 9.5.18

NOTICE: All an improvement of work, not drawing to the project of the architect and may be used only for this project. Modifications to this drawing may be made only by the architect.