

THIS DRAWING WAS PREPARED FROM A PDF OF THE LANDSCAPE SITE PLAN AND FENCE CONSTRUCITON DETAILS WHICH WERE PART OF THE HOA DESIGN REVIEW SUBMITTAL AND BUILDING PERMIT SUBMITTAL FOR THE TUBBS FIRE REBUILD.

KEY: 1 REDWOOD TRELLIS (2) 1x6 REDWOOD FENCE BOARD INSTALLED OVER POSTS (3) 1x6 REDWOOD FENCE BOARD (4) 6x6 PTDF POSTS, BROWN COLOR @ 6' O.C. (5) 2x PTDF KICKER BOARD, BROWN COLOR 6 FINISH GRADE (7) 12" $\emptyset \times 3$ ' CONCRETE FOOTING, SEE NOTE #4 8 4" CRUSHED DRAIN ROCK NOTES: 1. STAIN & SEAL FENCE W/ OLYMPIC ELITE ADVANCED STAIN & SEALANT, CANYON SUNSET SEMI-TRANSPARENT COLOR, OR APPROVED EQUAL. PROVIDE A 2'X2' MIN. SAMPLE FOR APPROVAL PRIOR to staining fence 2. PROVIDE 1/4" GAPS BETWEEN FENCE BOARDS 3. ALL FASTENERS TO BE CORROSION RESISTANT 4. INSTALL SIMPSON STRONG TIE POST BASE #PBS44A FOR ALL POSTS 5. REDWOOD TO BE CONSTRUCTION HEART, NO SAP WOOD ALLOWED HORIZONTAL BOARD FENCE HB

FENCE LEGEND

KEY:	
1	2x4 FRAME
2	4x6 PTDF POSTS, BROWN COLOR
3	1x2 REDWOOD TRELLIS
$\check{4}$	HEAVY DUTY, LOCKABLE, SELF-LATCHING GATE LATCH
5	1x6 REDWOOD FENCE BOARD
6	(3) HEAVY DUTY GALVANIZED HINGES
7	2x4 DIAGONAL BRACE
8	FINISH GRADE
9	12'' Ø x 3' CONCRETE FOOTING
10	3/4" DRAIN ROCK


NOTES:

1" = 10' - 0"


- 1. POSTS SHALL BE PRESSURE TREATED DOUGLAS FIR, BROWN COLOR 2. ALL OTHER LUMBER SHALL BE CON. HEART REDWOOD, NO SAPWOOD ALLOWED
- 3. ALL FASTENERS SHALL BE HOT-DIPPED GALVANIZED STEEL 4. SEE HORIZONTAL BOARD FENCE DETAIL FOR ADDITIONAL INFO AND
- DIMENSIONS, GATE HORIZONTAL BOARDS TO ALIGN WITH FENCE PANELS
- 5. PROVIDE BLACK POWDER COATED GATE LATCH SET WITH THUMB LATCH



6' REDWOOD HORIZONTAL BOARD FENCE WITH 2' LATTICE. SEE DETAILS THIS SHEET

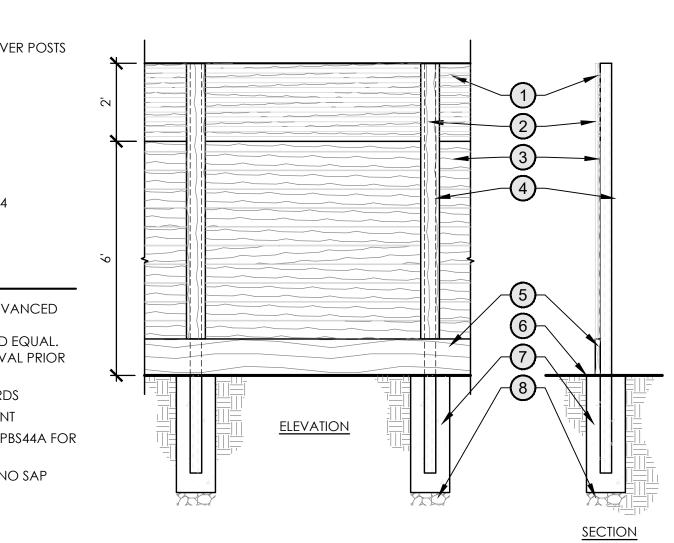

NO SCALE

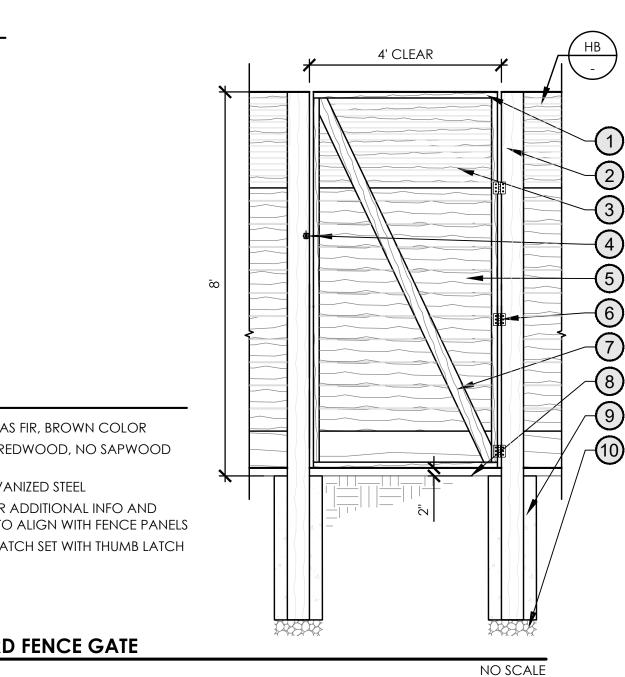





ERMIT Ш \mathcal{S} \square NOITI \bigcirc MINOR

OURT, LIFORNI/ U ₹ Z Ш $\overline{\mathbf{\nabla}}$ ľ S S S ₹O BR, 2003 SANT

ISSUED: 12/18/2023

PROJECT INFO

PROJECT NO. DATE: DESIGNED BY: DRAWN BY:

23.33 DECEMBER, 2023 SK

CONTENTS FENCE PLAN

SHEET NO.