



**HENDERSON ARCHITECT**  
P.O. Box. 14874  
Santa Rosa, California 95402  
Tel 707.237.5240  
www.hendersonarchitect.com




© THESE DRAWINGS ARE INSTRUMENTS OF SERVICE AND ARE THE SOLE PROPERTY OF JAMES H. HENDERSON, ARCHITECT. ANY USE WITHOUT WRITTEN CONSENT IS PROHIBITED.

© THESE DRAWINGS ARE INSTRUMENTS OF SERVICE AND ARE THE SOLE PROPERTY OF JAMES H. HENDERSON, ARCHITECT. ANY USE WITHOUT WRITTEN CONSENT IS PROHIBITED.

Y:\0000\production\000000\PROJECTS\2018\SR DISPENSARY\DWG DESIGN DRAWINGS\ACTIVE FILE\180225\_1801 DOOBIE NIGHTS DISPENSARY.rvt

3/22/2018 1:23:26 PM

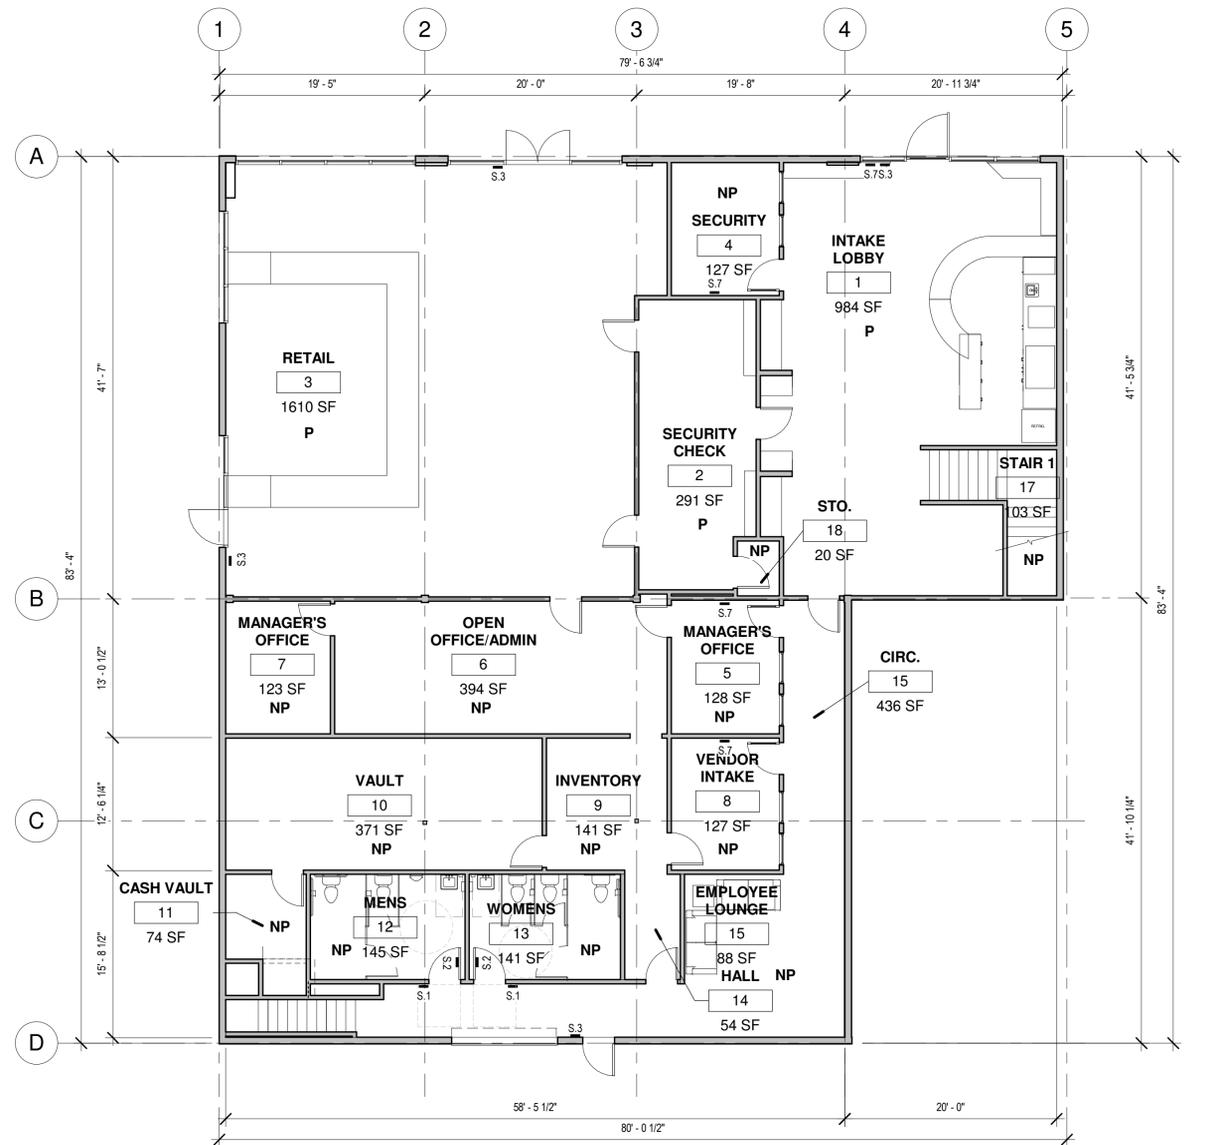

**1 FLOOR PLAN - CUP** NOTE - SQUARE FOOTAGES ARE APPROXIMATE  
1/8" = 1'-0" P = PUBLIC AREA  
NP = NON PUBLIC AREA

D  
C  
B  
A

**SR DISPENSARY**  
3011 SANTA ROSA AVE., SUITE A, SANTA ROSA, CA  
A.P.N. 043-132-033

A.P.N: 043-132-033

REVISION SCHEDULE		
NO.	DESC.	DATE

CLIENT DOOBIE NIGHTS  
PROJECT # 1801  
DRAWN BY MA  
CHECKED BY JH  
ISSUE DATE 01/31/2018

CUP  
SHEET NAME  
FLOOR PLAN - CUP  
SHEET NUMBER  
**CUP4**

1 2 3 4 5 6


# SANTA ROSA AVE

KEYNOTES	
KEY	NOTE
1	(E) ADA PATH OF TRAVEL
2	(E) BUS STOP
3	(E) FIRE HYDRANT
4	(E) SIDEWALK
5	(E) TRASH LOCATION
6	(E) 6 FOOT HIGH WOOD FENCE
7	(E) BIKE RACKS
8	(N) FENCE WITH VEHICLE AND MAN GATE PER FIRE DEPARTMENT STANDARDS
9	BUILDING ENTRANCE
10	(E) 2 MOTORCYCLE PARKING SPACES
11	CENTERLINE OF SHARED DRIVE
12	(E) 6 FOOT HIGH CMU BLOCK WALL
13	PROPERTY LINE

**HENDERSON ARCHITECT**  
 P.O. BOX 14874  
 SANTA ROSA CA, 95402  
 P: 707-237-5240  
 F: 707-237-2523

**SR DISPENSARY**  
 3011 SANTA ROSA AVE., SUITE A, SANTA ROSA, CA  
 A.P.N. 043-132-033

**CUP3**  
 SITE PLAN

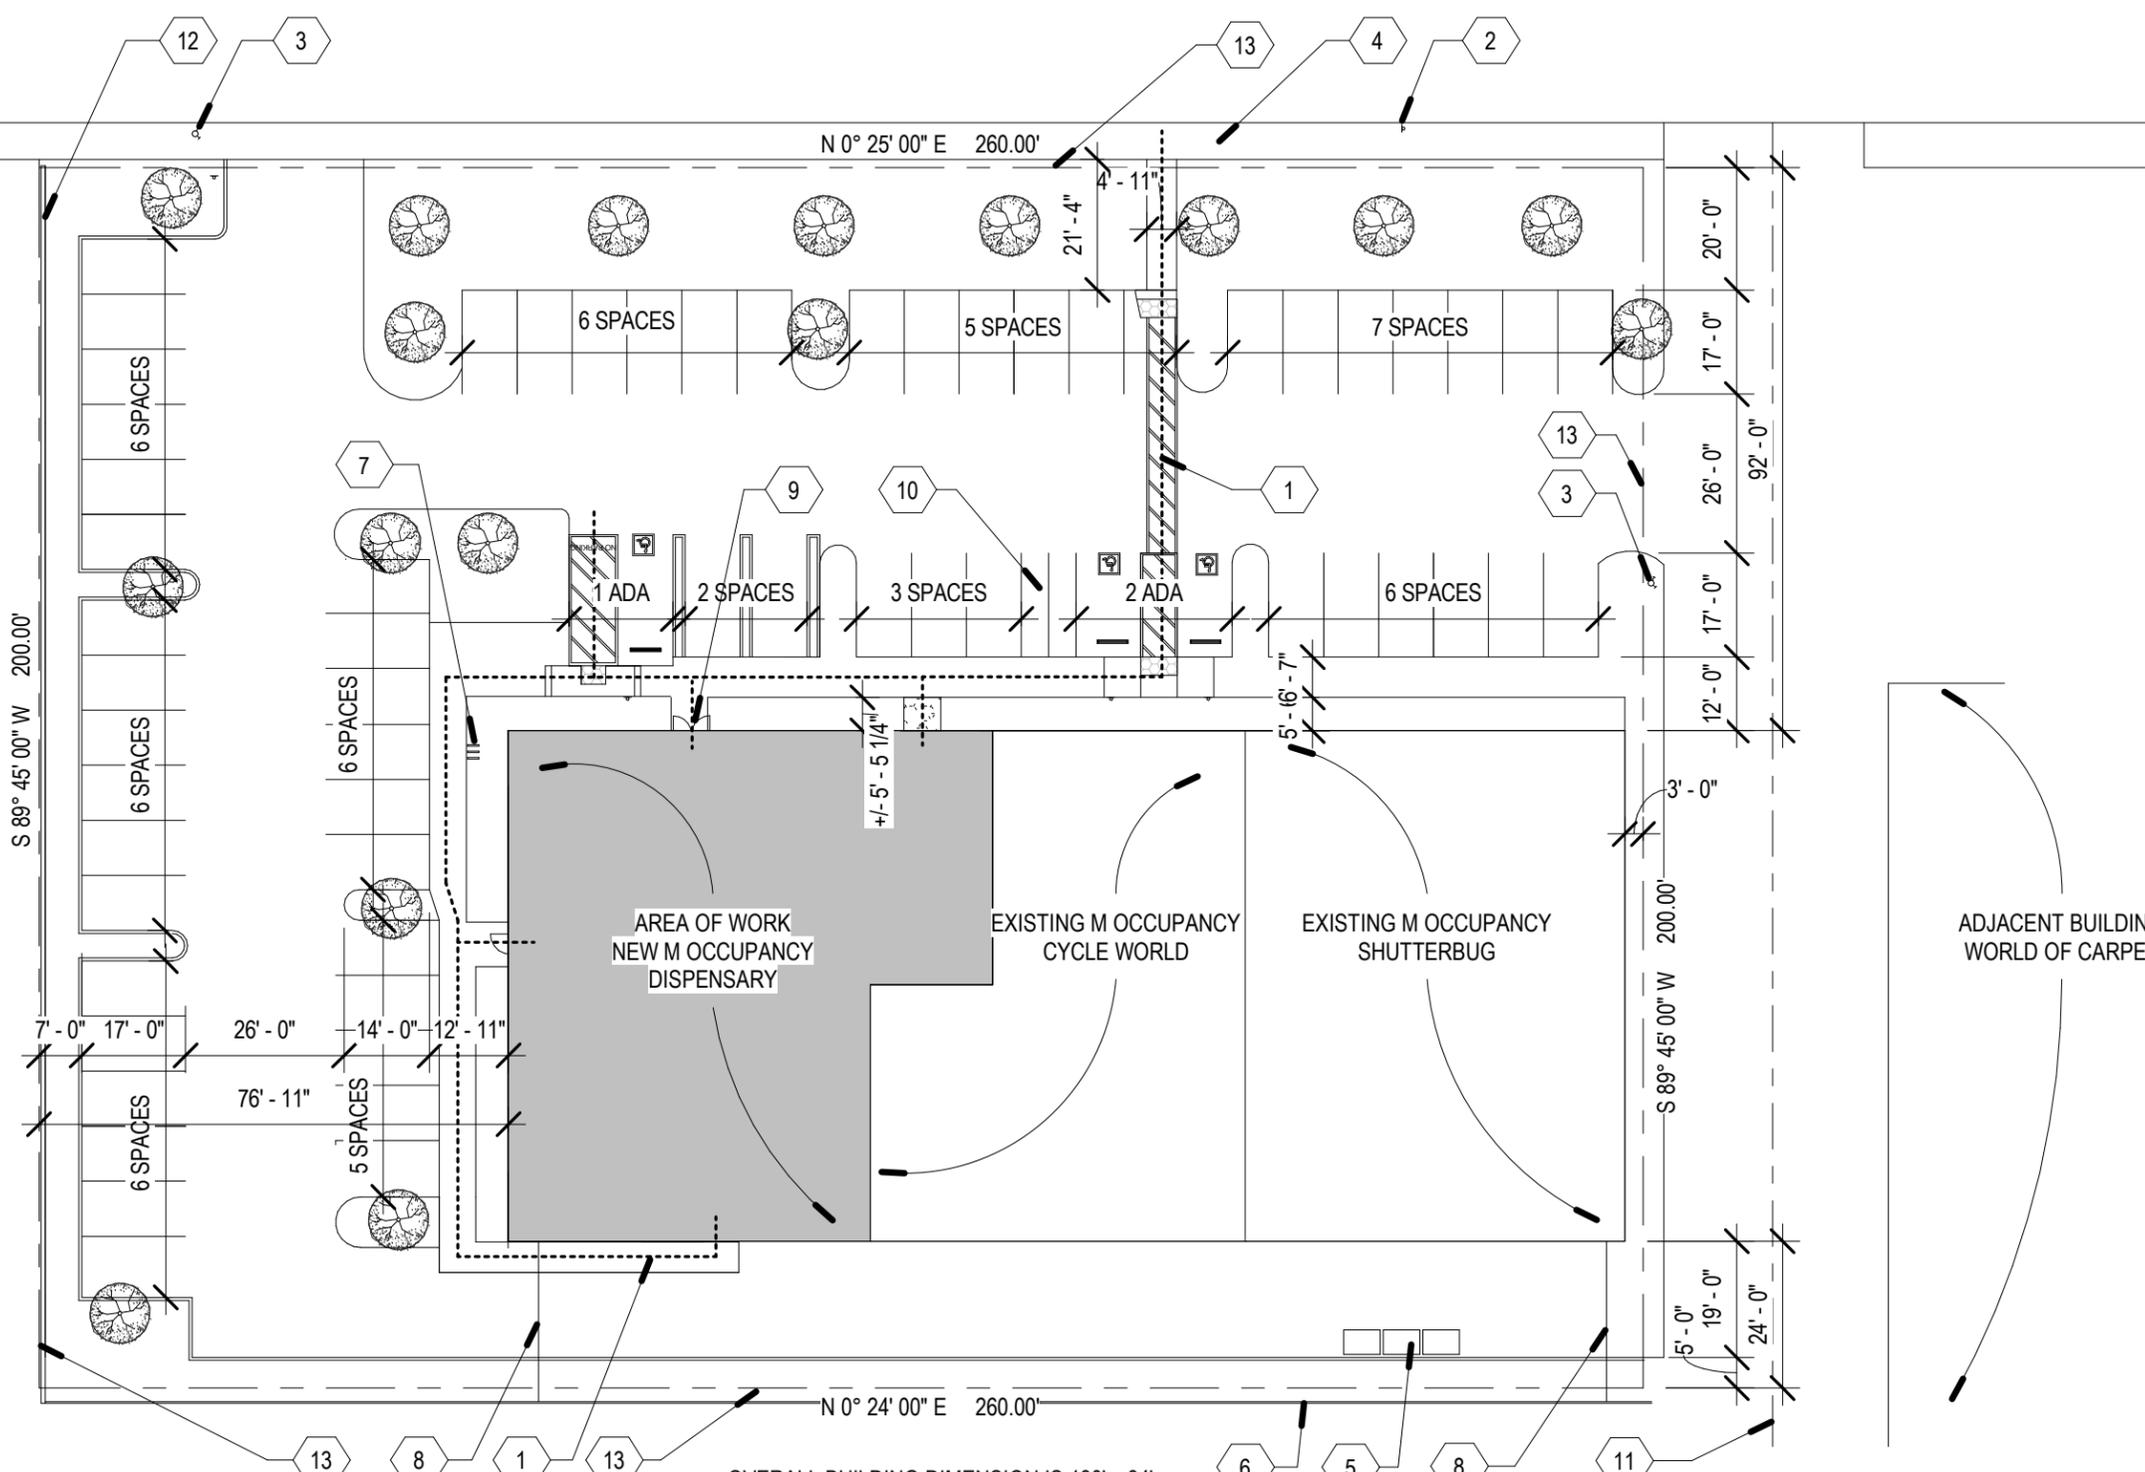

OVERALL BUILDING DIMENSION IS 180' x 84'  
 15,120 S.F. FIRST FLOOR  
 7,560 S.F. SECOND FLOOR

PARKING:  
 58 REGULAR SPACES  
 3 ADA SPACES  
 61 TOTAL SPACES

2 MOTORCYCLE SPACES  
 6 BIKE RACK SPACES

ADJACENT BUILDING  
 WORLD OF CARPET

**1**

## SITE PLAN - CUP

1" = 30'-0"

