



**RECEIVED**  
By Susie Murray at 12:14 pm, Apr 29, 2022

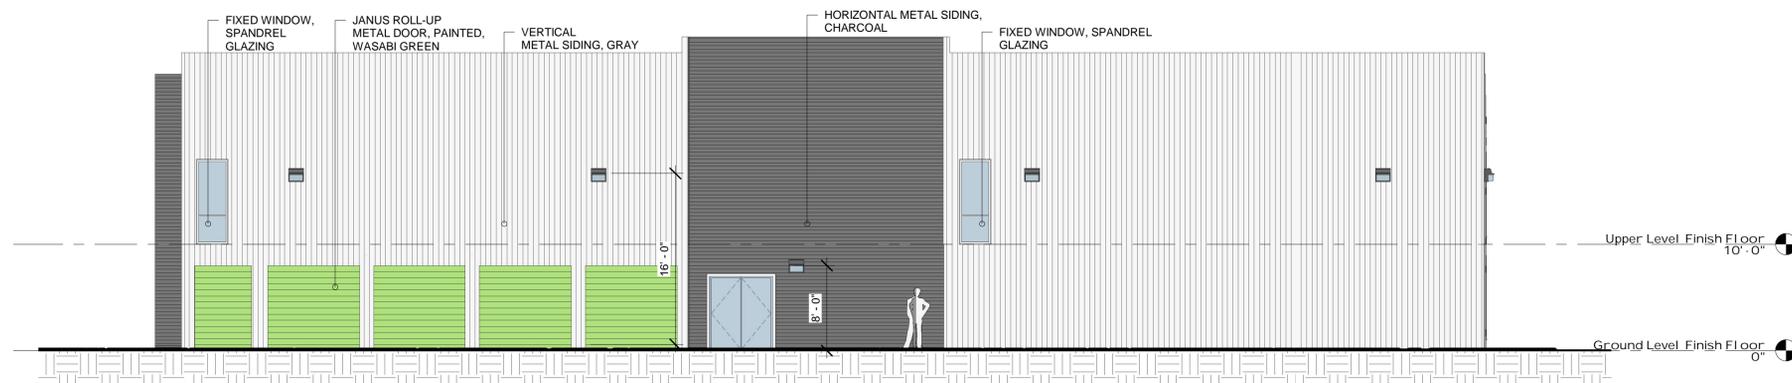


**Building A Lot 2 North Elevation**

Scale 1/8" = 1'-0"

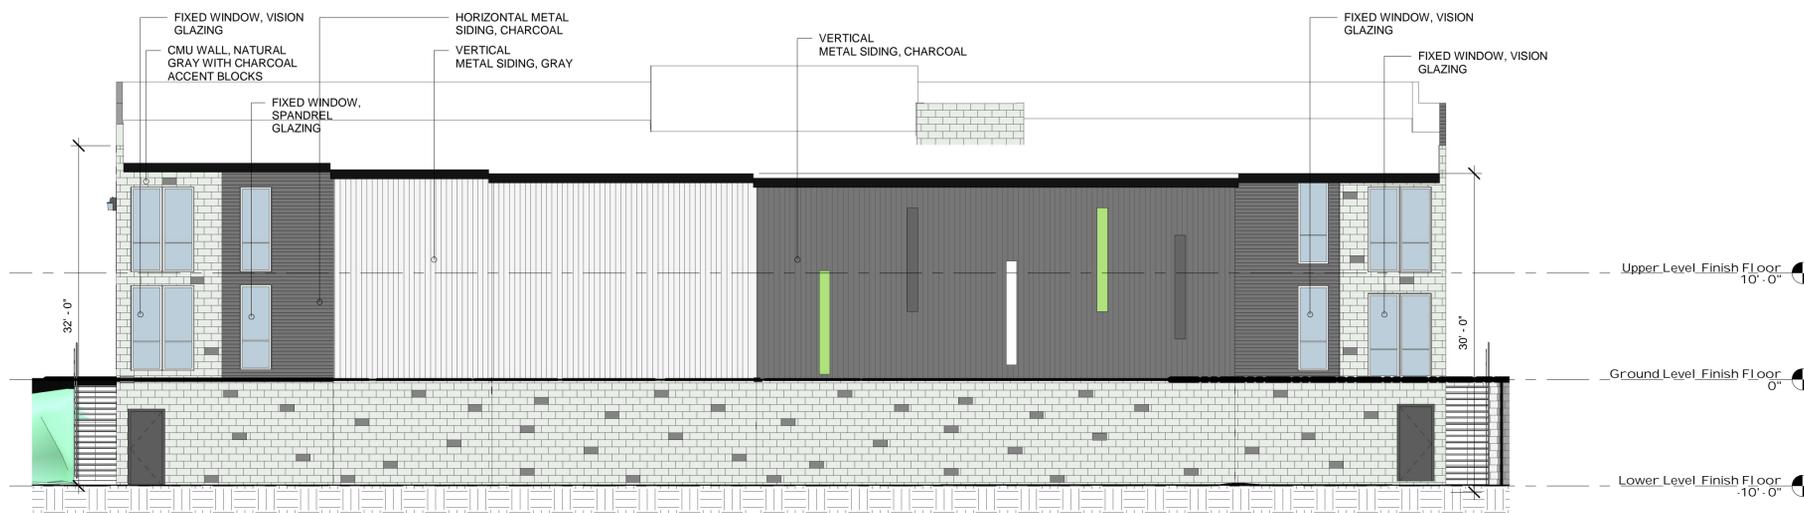


**Building A Lot 2 South Elevation**

Scale 1/8" = 1'-0"

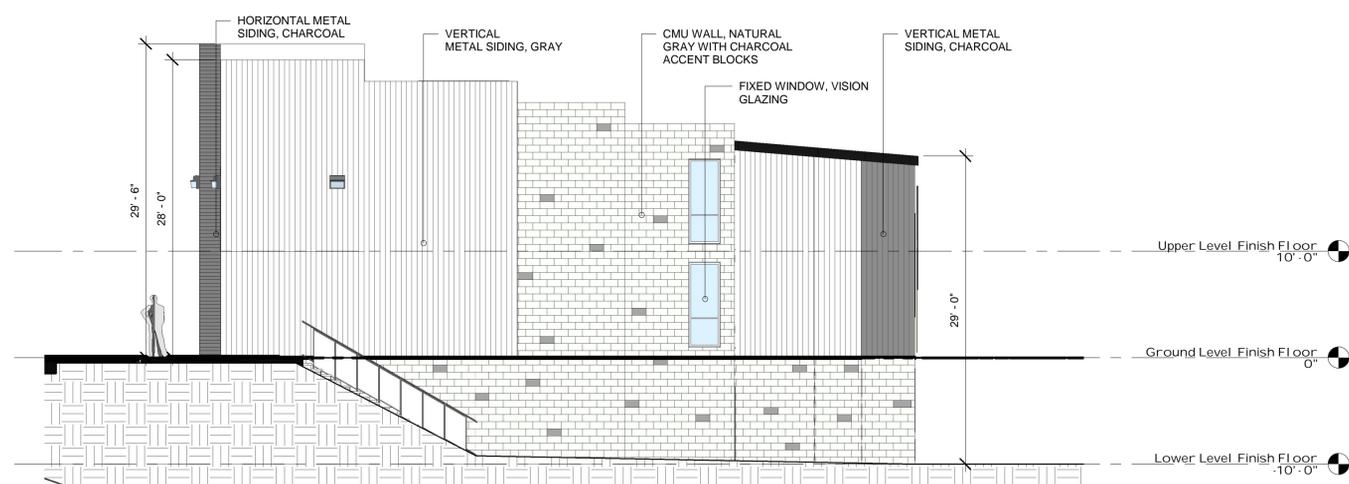

**Building A Lot 2 West Elevation**

Scale 1/8" = 1'-0"

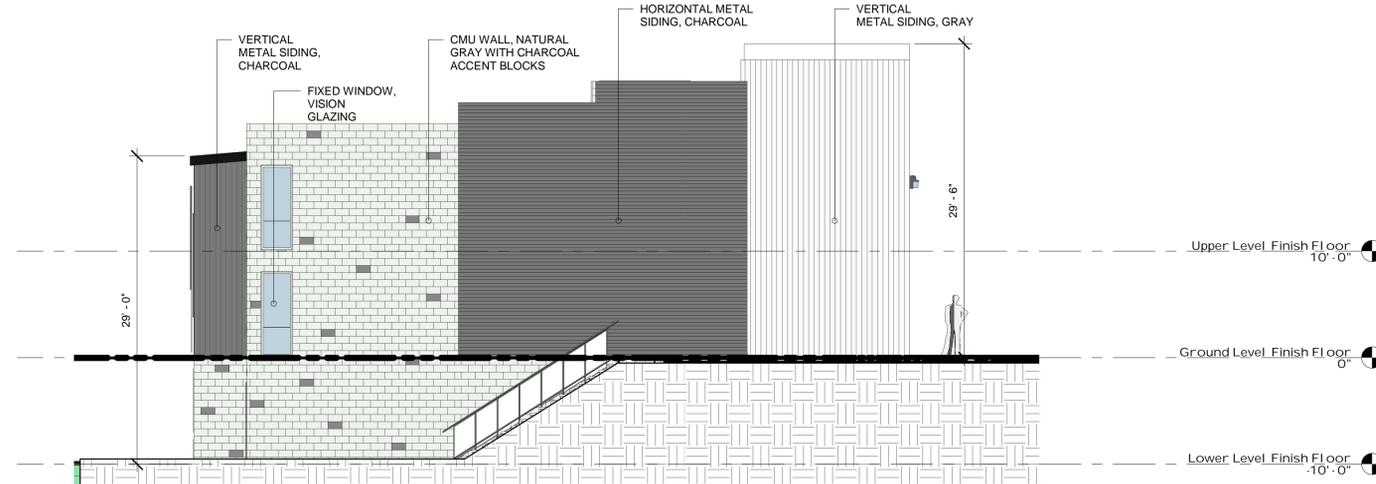

**Building A Lot 2 East Elevation**

Scale 1/8" = 1'-0"


ISSUED FOR:	DATE	DESCRIPTION
Feb. 2022	DESIGN REVIEW	




DRAWN BY: CRN
DESIGNED BY: CRN
CHECKED BY:
SUBMITTED BY: AR

SCALE:  
1/8" = 1'-0"

**RECESS STORAGE**  
4465 & 4480 Streamside Dr  
Santa Rosa, CA 95409  
Sonoma County APN 032-010-005

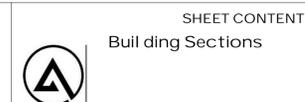


DWG #	DR 3.1
-------	--------

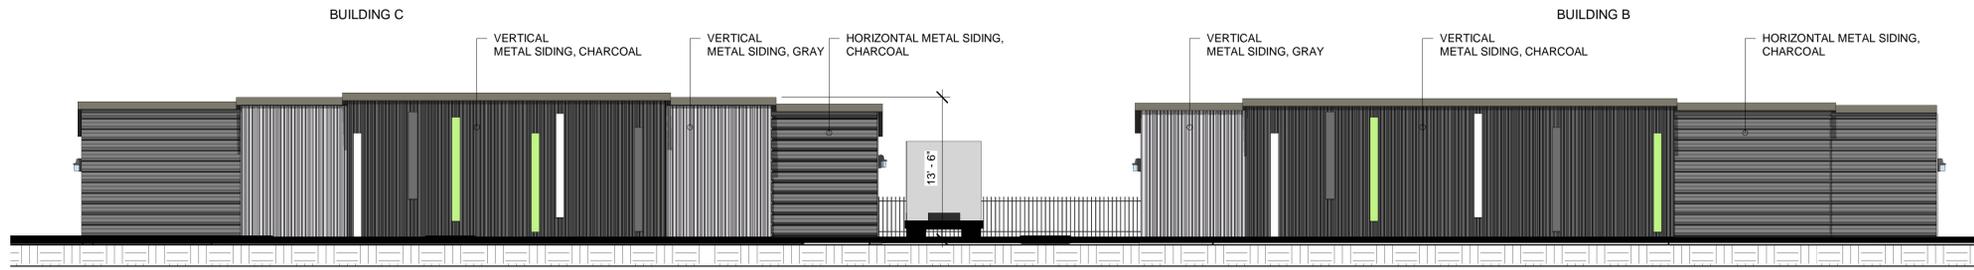


**Building B and C Lot 3 North Elevation**

Scale 1/8" = 1'-0"

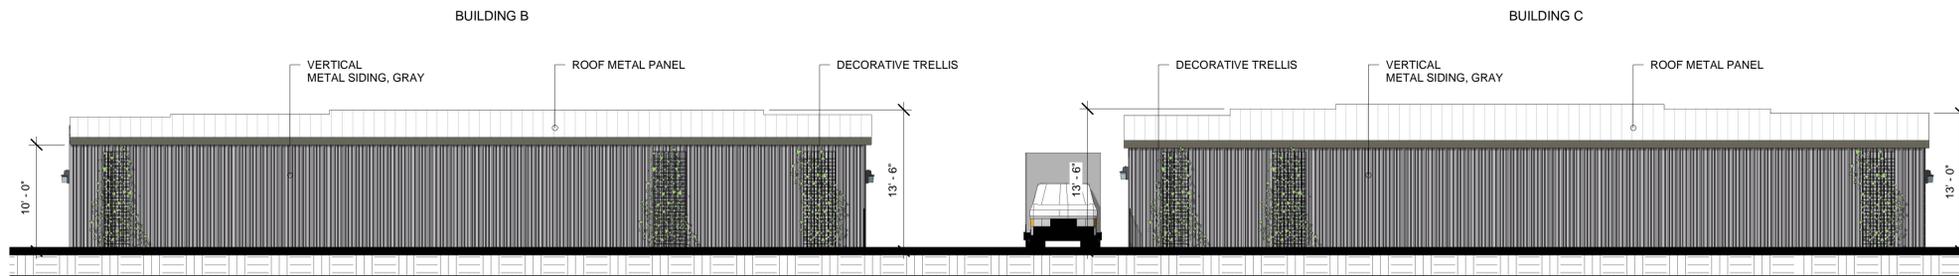


**Building B and C Lot 3 South Elevation**

Scale 1/8" = 1'-0"

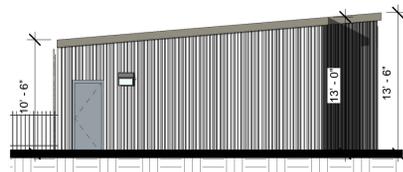


**Building B Lot 3 East Elevation**

Scale 1/8" = 1'-0"

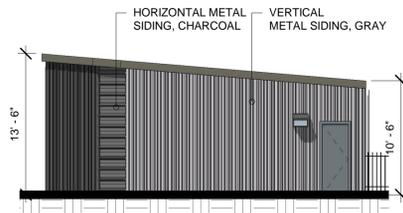


**Building B Lot 3 West Elevation**

Scale 1/8" = 1'-0"

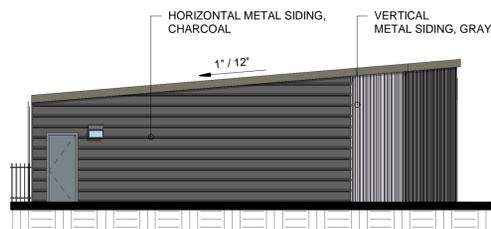

**Building C Lot 3 East Elevation**

Scale 1/8" = 1'-0"

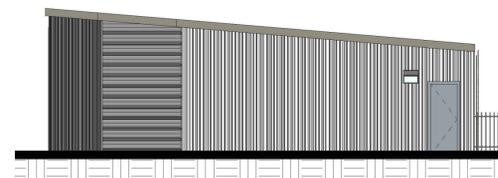

**Building C Lot 3 West Elevation**

Scale 1/8" = 1'-0"

ISSUED FOR:	Feb. 2022	DESIGN REVIEW
	DATE	DESCRIPTION



DRAWN BY: CRN
DESIGNED BY: CRN
CHECKED BY:
SUBMITTED BY: AR

SCALE:  
1/8" = 1'-0"


RECESS STORAGE  
4465 & 4480 Streamside Dr  
Santa Rosa, CA 95409  
Sonoma County APN 032-010-005




SHEET CONTENT

DWG #
DR 3.2

**RECEIVED**  
By Susie Murray at 12:13 pm, Apr 29, 2022

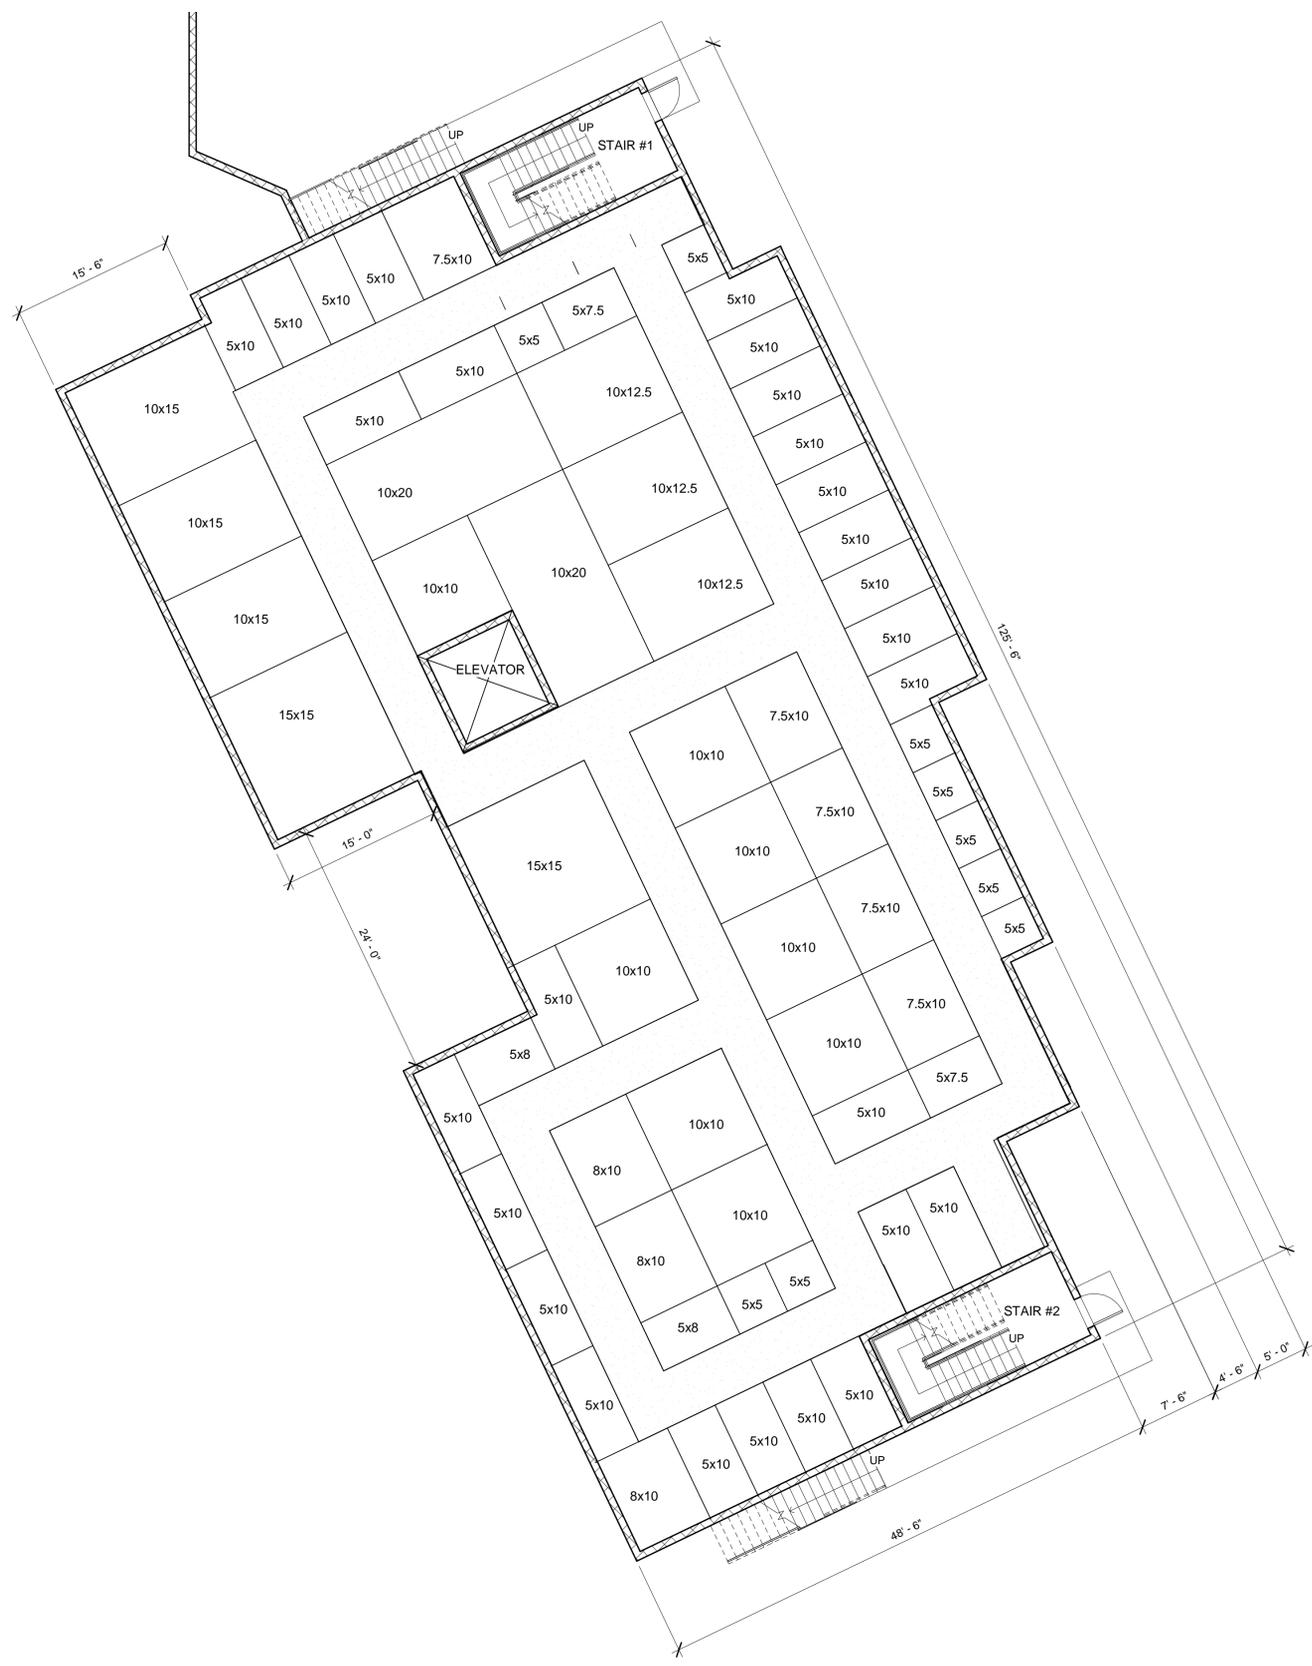

**Building A LOT 2 Lower Level Finish Floor**  
Scale 1/8" = 1'-0"

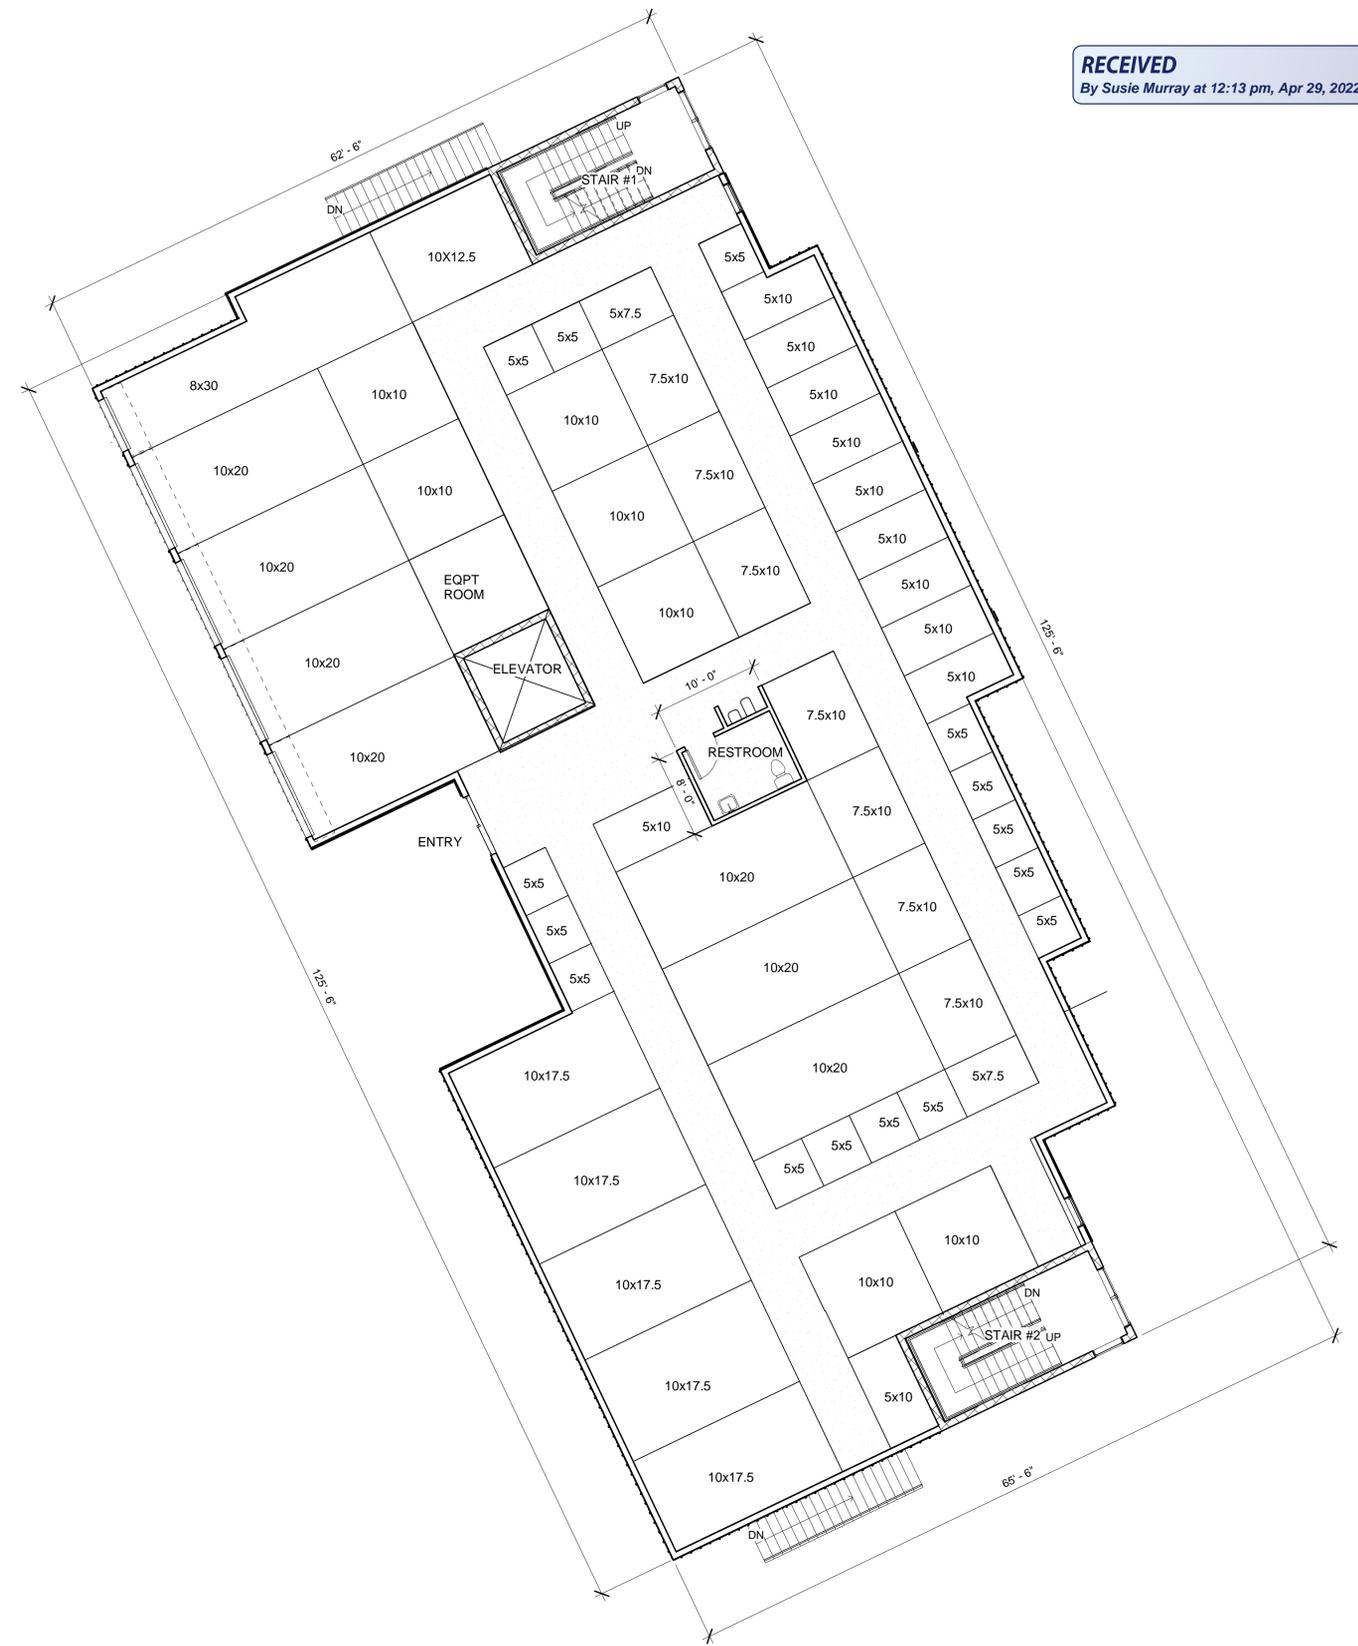

**Building A LOT 2 Ground Level**  
Scale 1/8" = 1'-0"

ISSUED FOR:	DATE	DESCRIPTION
Feb. 2022	DESIGN REVIEW	




DRAWN BY: CRN
DESIGNED BY: CRN
CHECKED BY:
SUBMITTED BY: AR

SCALE:  
1/8" = 1'-0"

**RECESS STORAGE**  
4465 & 4480 Streamside Dr  
Santa Rosa, CA 95409  
Sonoma County APN 032-010-005

**SHEET CONTENT**  
Units 7-10 Lower Level Floor Plans

DWG #  
**DR 2.1**

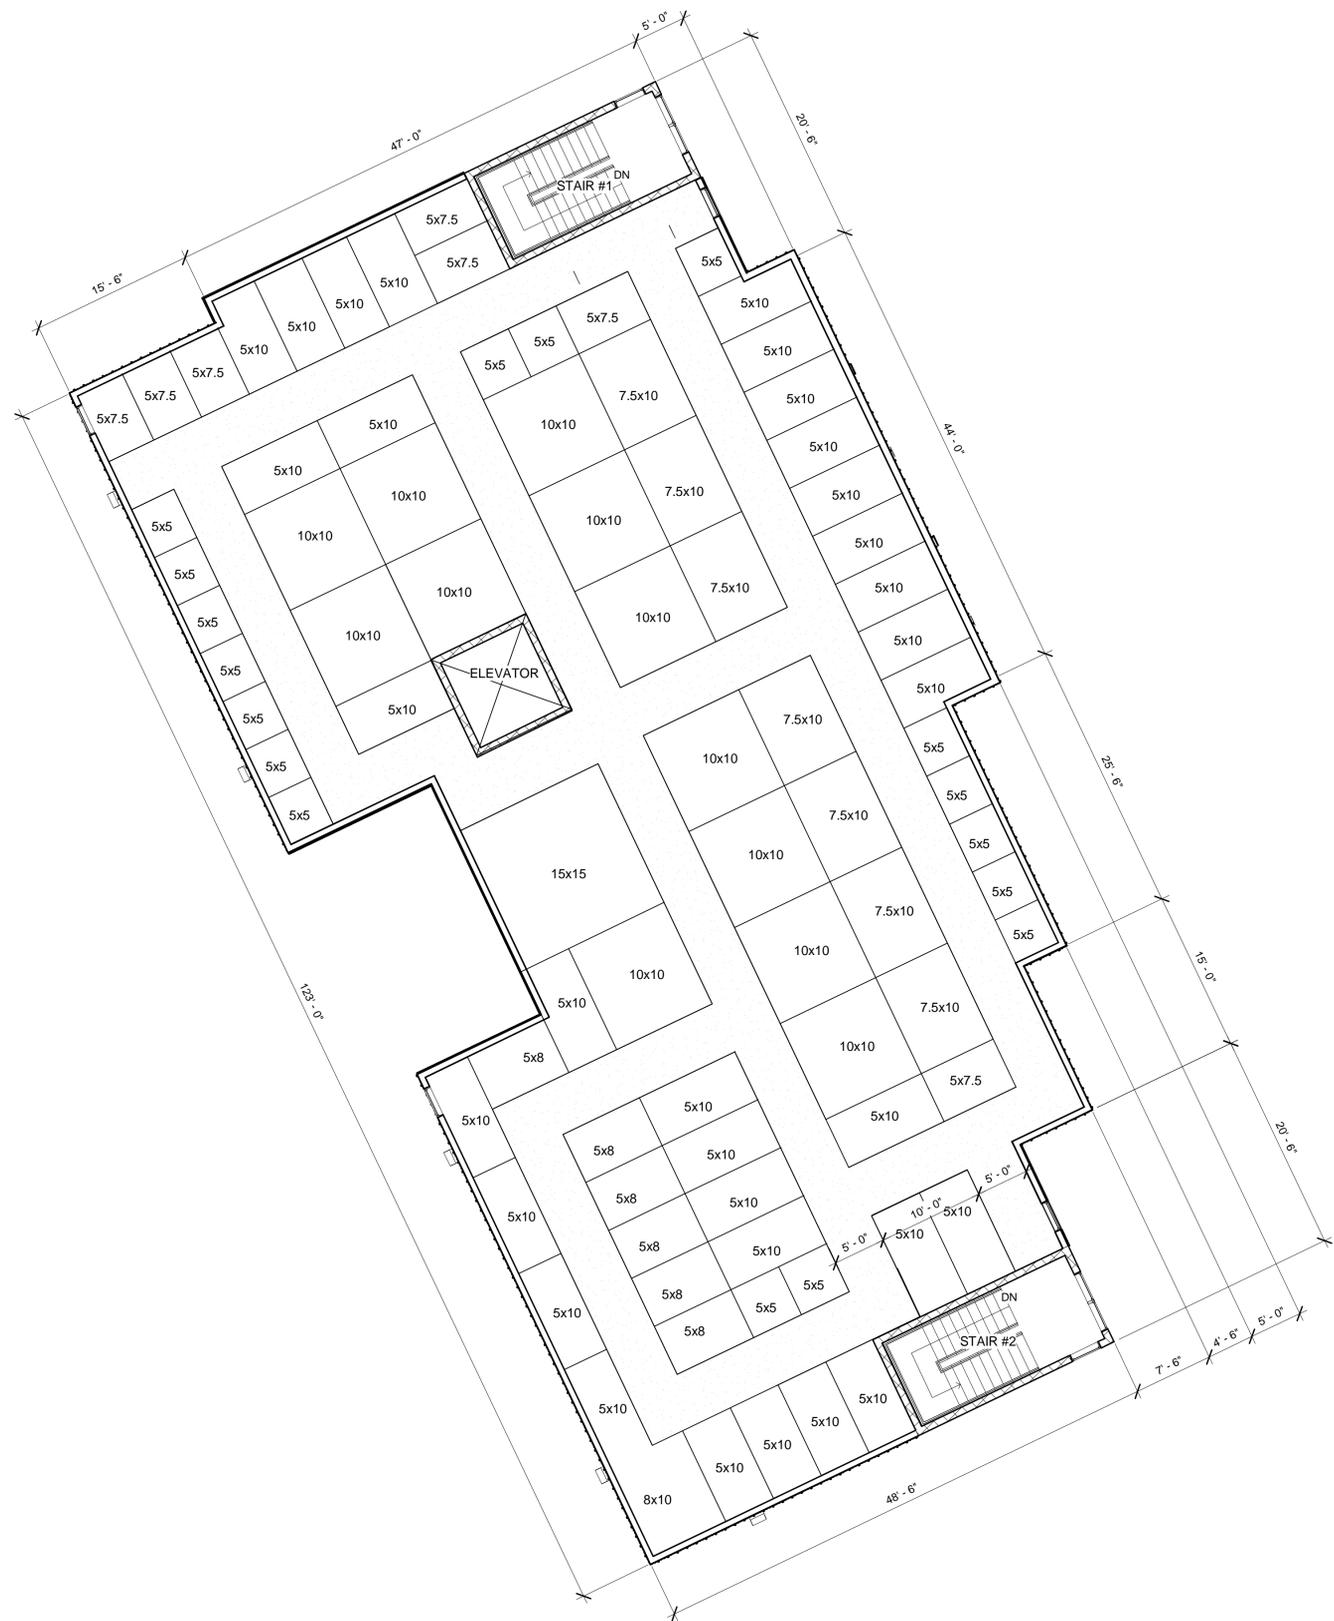

**Building A LOT 2 Upper Level**  
 Scale 1/8" = 1'-0"

ISSUED FOR:	DATE	DESCRIPTION
Feb. 2022	DESIGN REVIEW	



DRAWN BY: CRN
DESIGNED BY: CRN
CHECKED BY:
SUBMITTED BY: AR



SCALE:  
 1/8" = 1'-0"

**RECESS STORAGE**  
 4465 & 4480 Streamside Dr  
 Santa Rosa, CA 95409  
 Sonoma County APN 032-010-005

SHEET CONTENT  
 Units 11-14 Upper Level Floor Plan



DWG #  
**DR 2.2**

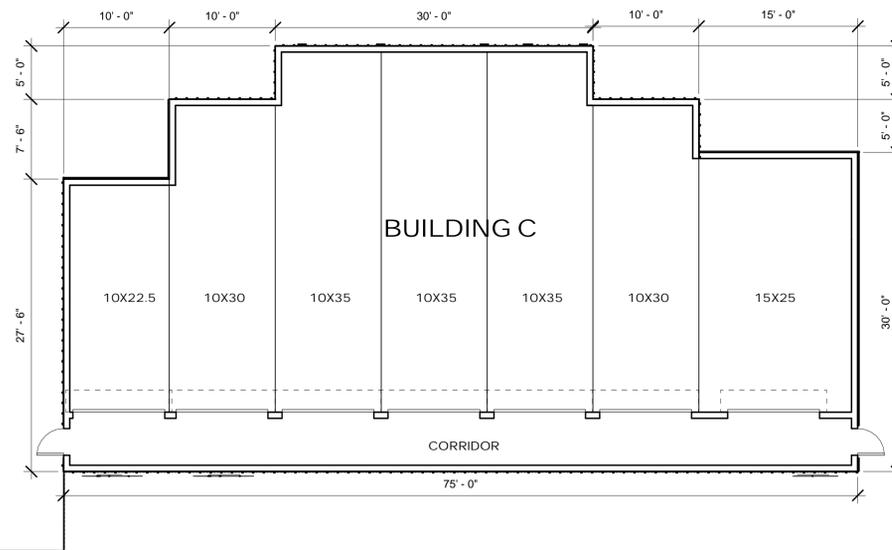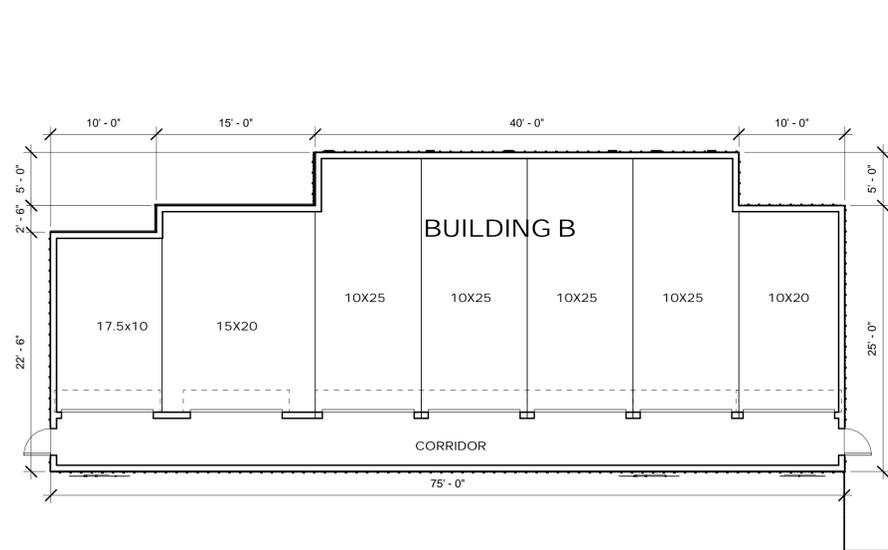

**Building B and C LOT 3 Lower Level**

Scale 1/8" = 1'-0"

ISSUED FOR:	DATE	DESCRIPTION
	Feb. 2022	DESIGN REVIEW



DRAWN BY:	CRN
DESIGNED BY:	CRN
CHECKED BY:	
SUBMITTED BY:	AR




SCALE:  
1/8" = 1'-0"

**RECESS STORAGE**  
4465 & 4480 Streamside Dr  
Santa Rosa, CA 95409  
Sonoma County APN 032-010-005



DWG #	<b>DR 2.3</b>
-------	---------------



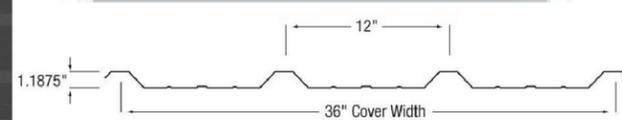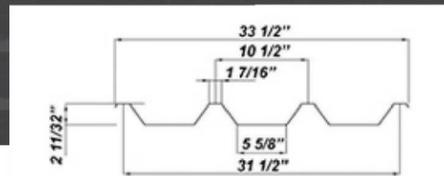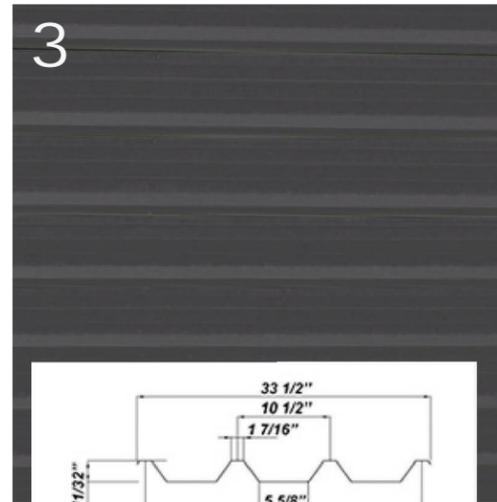

STORAGE EXTERIOR LIGHT FIXTURES - OR EQUAL




**OLWX1 LED**  
LED Wall Luminaire



**Specifications**

Width: 7-1/2" (19 cm)  
Height: 8" (20.3 cm)  
Depth: 3" (7.62 cm)  
Weight: 5 lbs (2.27 kg)

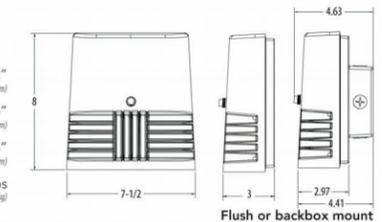

Flush or backbox mount



**D-Series Size 2**  
LED Wall Luminaire



d-series

**Specifications Luminaire**




Width: 18-1/2" (47.0 cm)  
Depth: 10" (25.4 cm)  
Height: 7-5/8" (19.4 cm)

Weight: 21 lbs (9.5 kg)

**Back Box (BBW)**

Width: 5-1/2" (14.0 cm)  
Depth: 1-1/2" (3.8 cm)  
Height: 4" (10.2 cm)

BBW Weight: 1 lbs (0.5 kg)

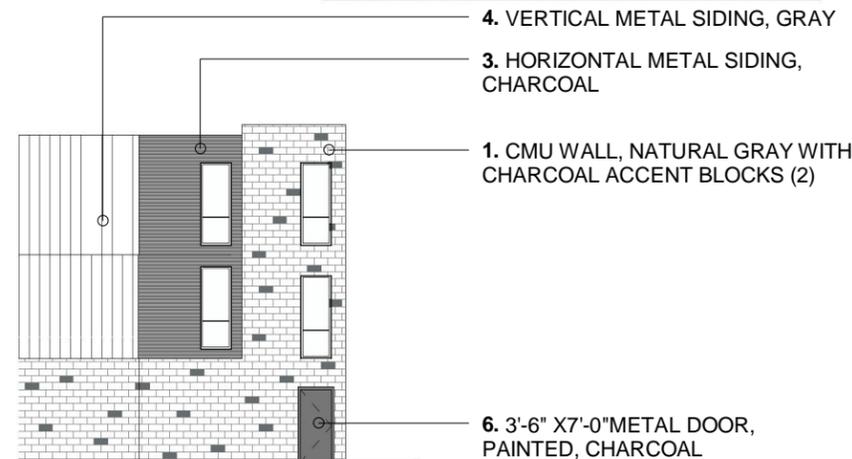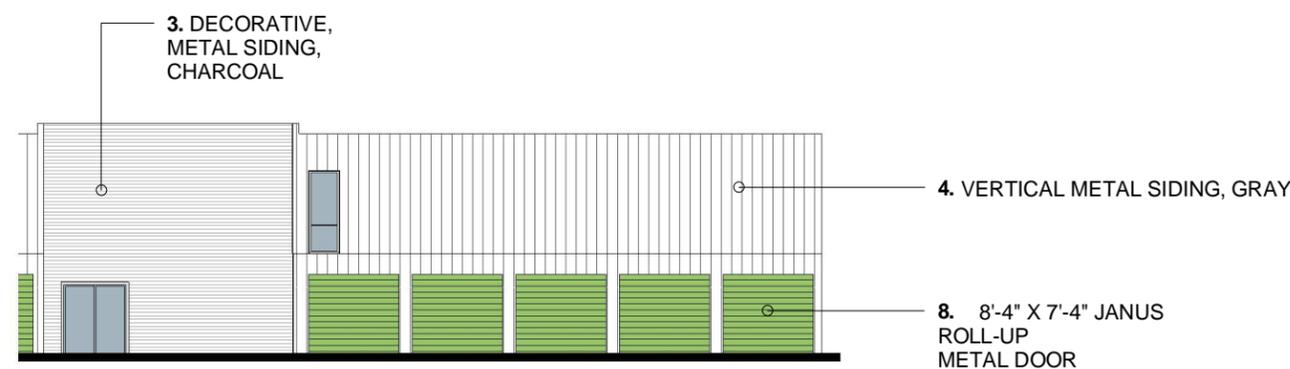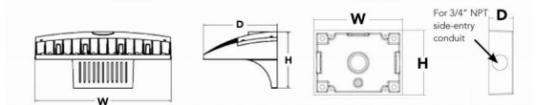

ISSUED FOR:	14 Aug. 2021	DESIGN REVIEW	 85 Keystone Avenue, Suite E Reno, Nevada 89503 Tel (775) 813-6887	<b>SELF STORAGE and RESIDENTIAL COMPLEX</b> 4465 & 4480 Streamside Dr Santa Rosa, CA 95409 Sonoma County APN 032-010-005	DWG # <b>Material s</b> <b>Storage</b>
	DATE	DESCRIPTION			