


Area Schedule (UNITS AREA) BUILDING A				
UNIT NAME	AREA	TYPE	UNIT TYPE	FLOOR
A301*	662 SF	7	2 BEDROOM 2-STORY TOWNHOME.	3RD
A302*	654 SF	7	1 BEDROOM 2-STORY TOWNHOME	3RD
A303	630 SF	2	1 BEDROOM	3RD
A304	683 SF	2	1 BEDROOM	3RD
A305	683 SF	2	1 BEDROOM	3RD
A306	685 SF	2	1 BEDROOM	3RD
A307	684 SF	2	1 BEDROOM	3RD
A308*	687 SF	7	2 BEDROOM 2-STORY TOWNHOME	3RD
A309	634 SF	2	1 BEDROOM	3RD
A310	684 SF	2	1 BEDROOM	3RD
A311	684 SF	2	1 BEDROOM	3RD
A312	684 SF	2	1 BEDROOM	3RD
A313	683 SF	2	1 BEDROOM	3RD
A314	605 SF	2	1 BEDROOM	3RD
A315	666 SF	2	1 BEDROOM	3RD
A316	522 SF	1	1 BEDROOM	3RD
3RD	10,529 SF			

64 SF	2	1 BEDROOM	2ND
84 SF	2	1 BEDROOM	2ND
02 SF	2	1 BEDROOM	2ND
67 SF	2	1 BEDROOM	2ND
22 SF	1	1 BEDROOM	2ND
261 SF			

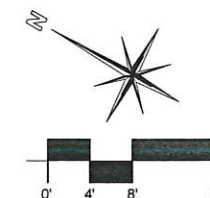

CONSULTANTS

SEAL

Railroad Square
Village, LLC

DeTurk Winery Village
Apartments

806 Donahue Street/ 8 West 9th Street
Santa Rosa, CA 95401

[illegible]

DATE:	02/07/2017
PROJECT NUMBER:	15-043
PROJECT PHASE:	SD
DRAWN BY:	KO/ ZS
CHECKED BY:	KO



Copyright 2017
O'Malley Wilson Westphal, Inc.

SHEET TITLE

BUILDING "A" FIRST FLOOR PLAN

SHEET NUMBER

A-6.1

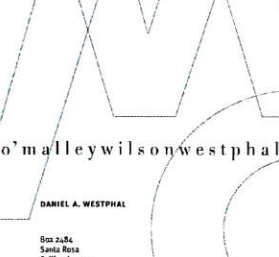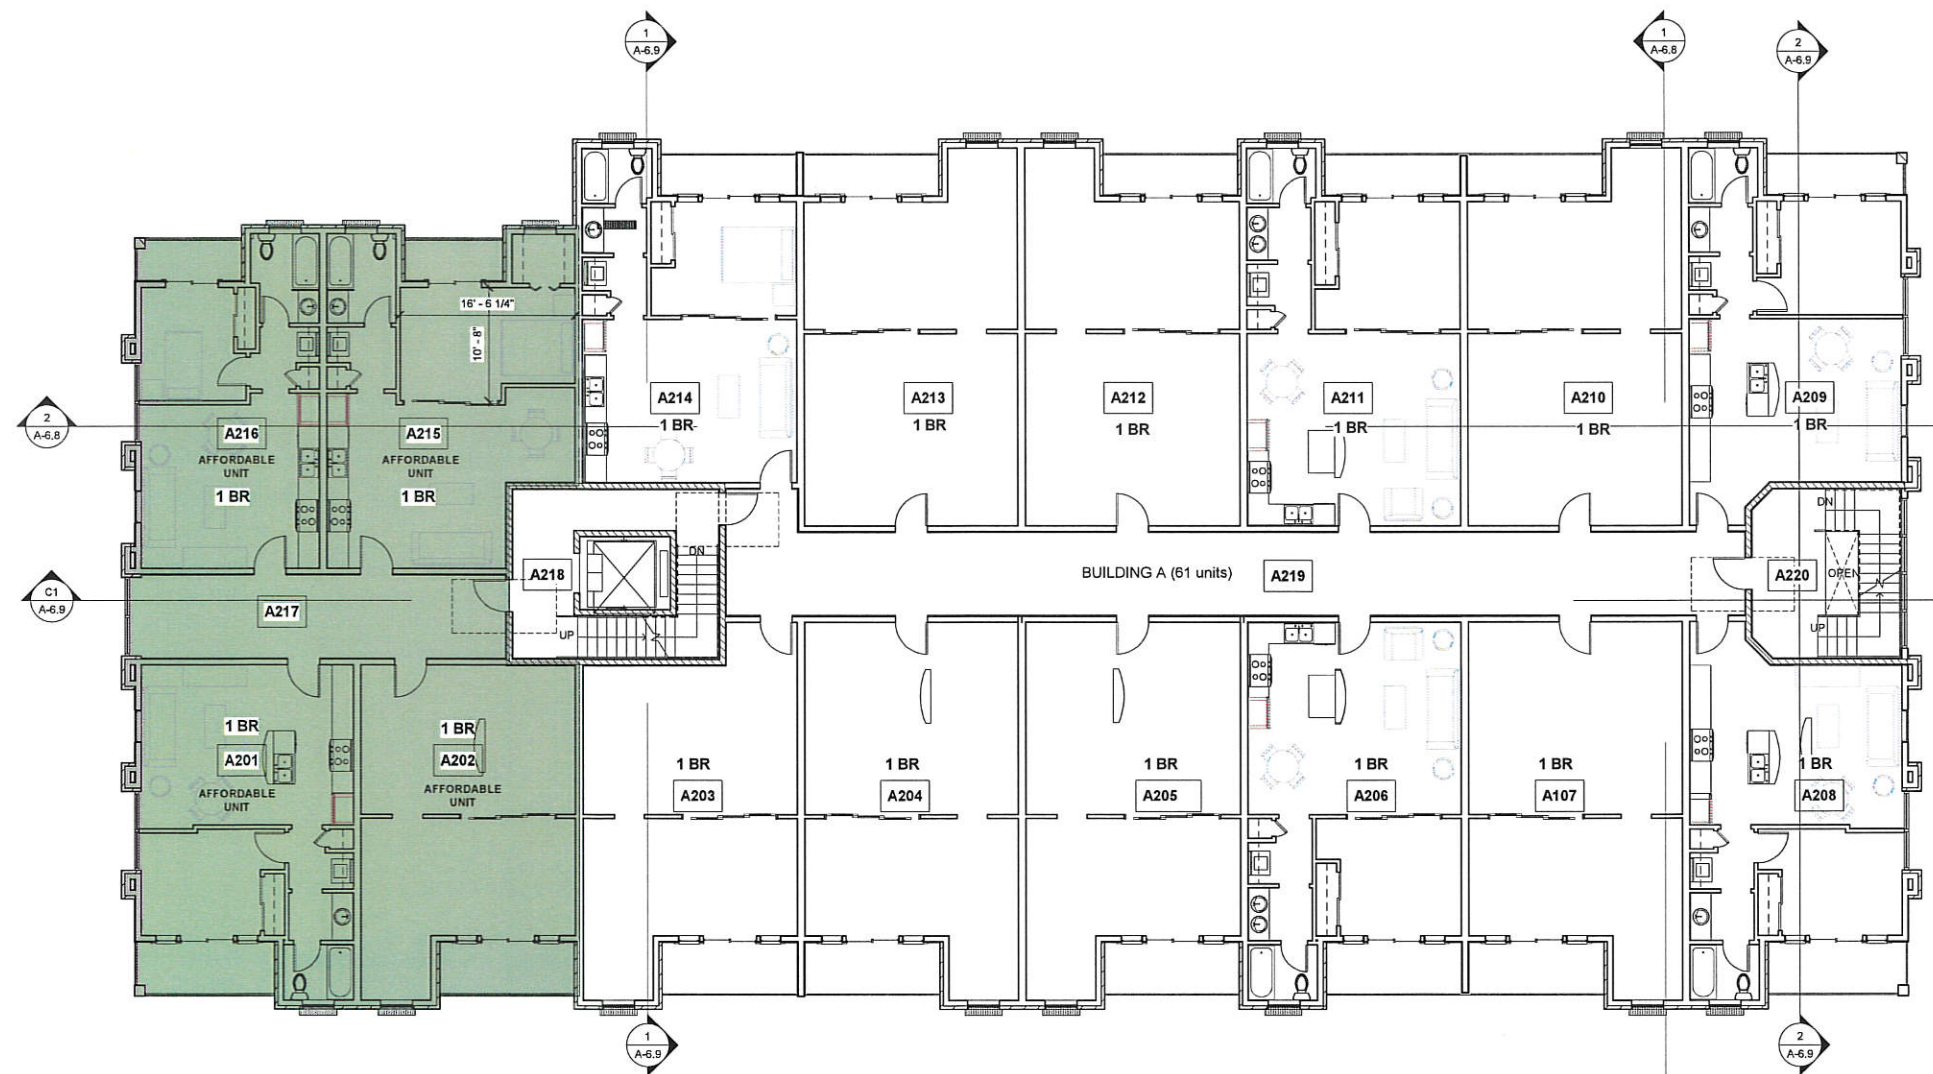

A minimalist abstract design on a black background. It features a large, white, stylized 'W' shape formed by thin lines. To the right of the 'W', there is a large, white, circular arc. The overall composition is clean and modern.

A/1 BILLINGS

o'malleywilsonwestphal

DANIEL A. WESTPHAL

Soc 23.84
 Santa Rita
 California 94045
 tel 707 636-0820
 fax 707 636-0839

CONSULTANTS

SEAL

Railroad Square
Village, LLC

DeTurk Winery Village
Apartments

806 Donahue Street/ 8 West 9th Street
Santa Rosa, CA 95401

[illegible]

DATE:	02/07/2017
PROJECT NUMBER:	15-043
PROJECT PHASE:	SD
DRAWN BY:	KO / ZS
CHECKED BY:	KO


Copyright 2017
O'Malley Wilson Westphal, Inc.



SHEET TITLE

BUILDING "A"
SECOND FLOOR
PLAN

SHEET NUMBER

A-6.2

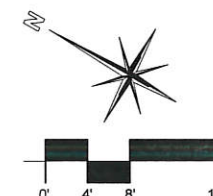

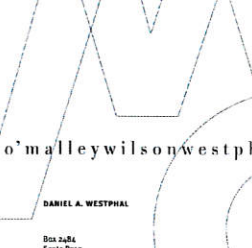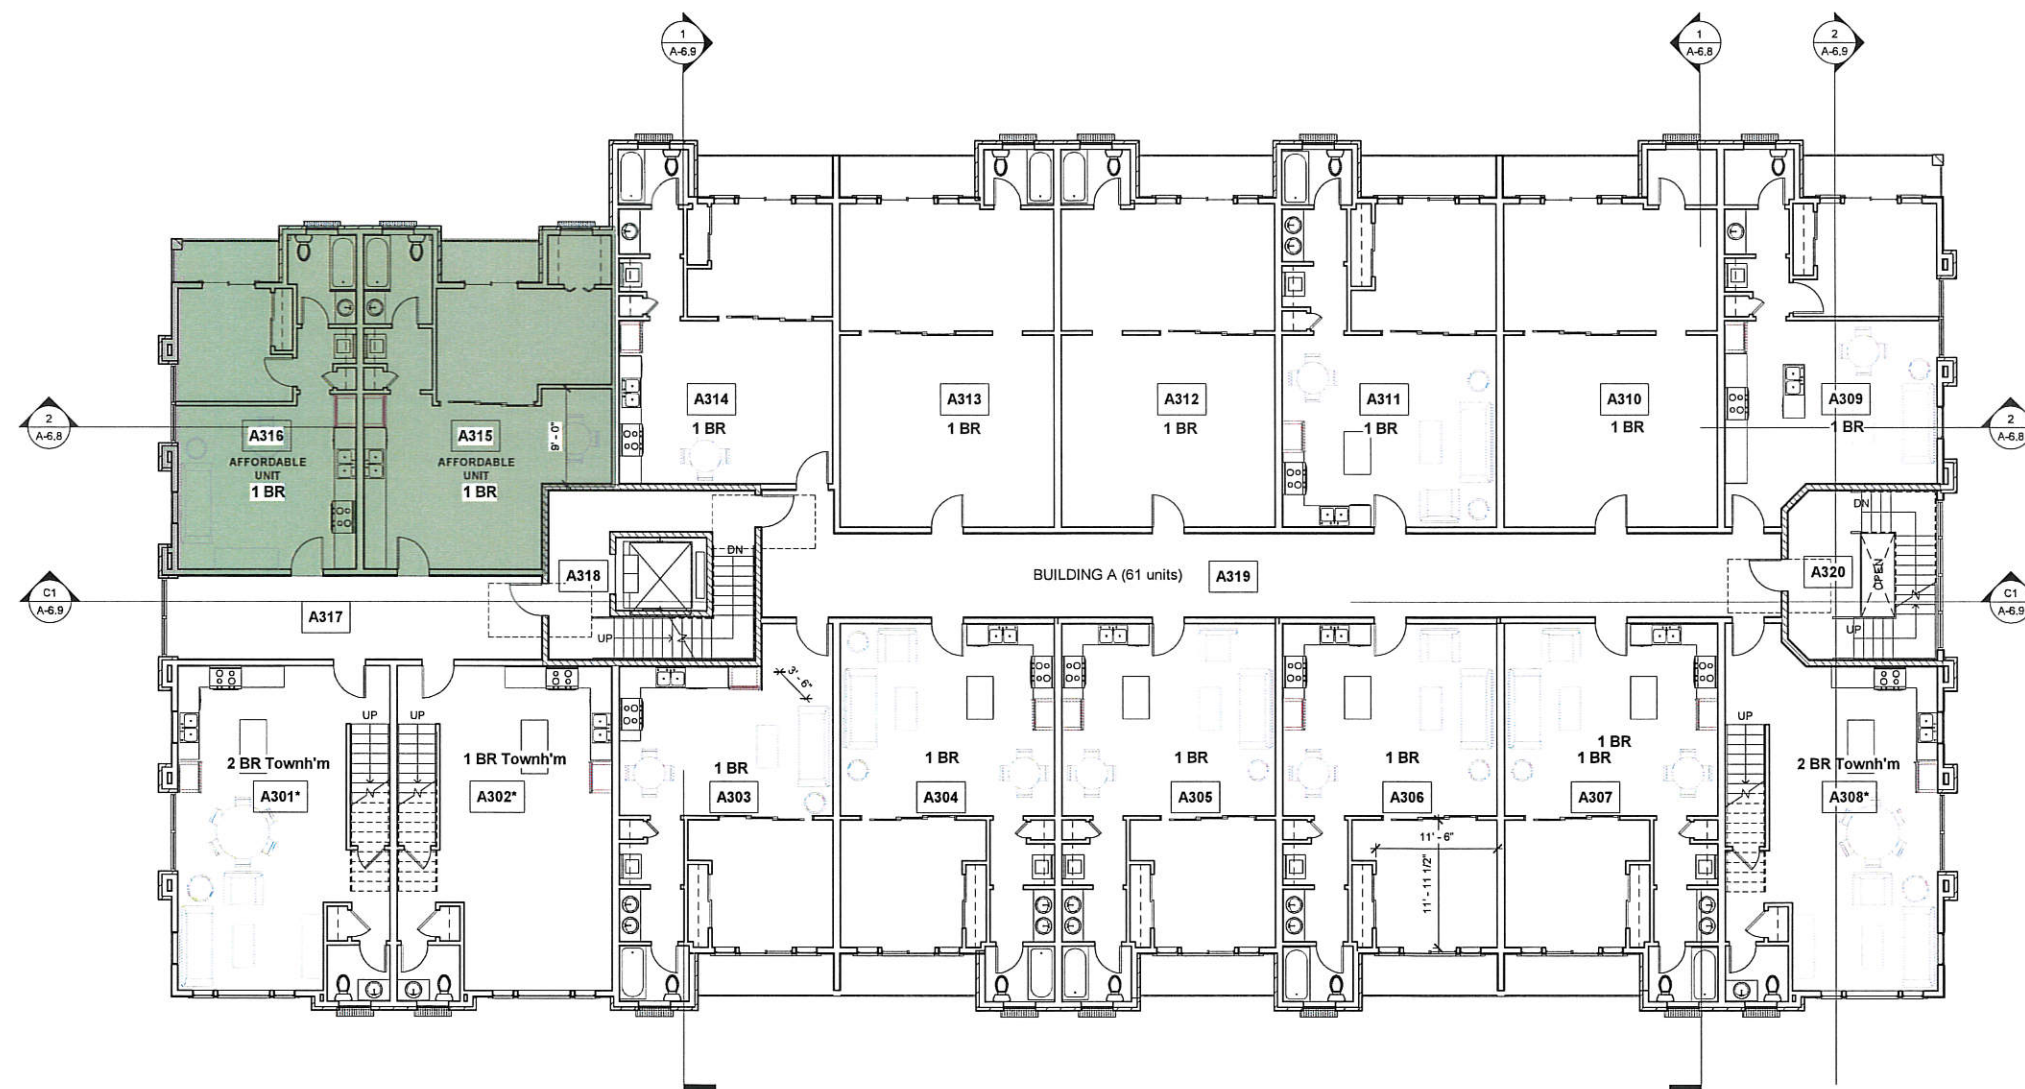

AGE ASSISTANCE

o'malleywilsonwestphal

DANIEL A. WESTPHAL

Box 2414
Santa Rosa
California 95403
tel 707 546-0144
fax 707 546-0149

CONSULTANTS

SEAL

Railroad Square
Village, LLC

DeTurk Winery Village
Apartments

806 Donahue Street/ 8 West 9th Street
Santa Rosa, CA 95401

[illegible]

DATE:	02/07/20
PROJECT NUMBER:	15-0
PROJECT PHASE:	S
DRAWN BY:	KO /
CHECKED BY:	H

Copyright 2017
O'Malley Wilson Westphal, Inc.

SHEET TITLE

BUILDING "A" THIRD
FLOOR PLAN


SHEET NUMBER


A-6.3


8/28/2017 10:02:10 AM C:\Users\Zuhor\Revit\local2015\1515-043-DeRinger-DeTurk Winery Village Apartments-BLI.DWG A OPTION 1 - 71 HOUR of

A1 BUILDING A- 3RD FLOOR
1/8" = 1'-0"



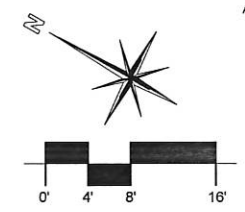

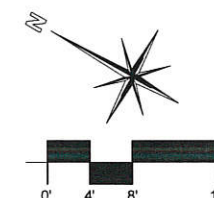

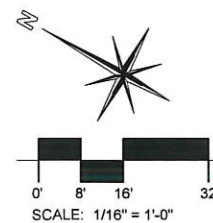


SHEET NUMBER

A-9.2

A1	BUILDING D- 2ND FLOOR 1/16" = 1'-0"
----	--

Area Schedule (UNITS AREA) BUILDING C				
UNIT NAME	AREA	TYPE	UNIT TYPE	FLOOR
C202	697 SF	3	1 BEDROOM	2ND
C203	729 SF	3	1 BEDROOM	2ND
C204	729 SF	3	1 BEDROOM	2ND
C205	729 SF	3	1 BEDROOM	2ND
C206	722 SF	4	1 BEDROOM	2ND
C207	628 SF	2	1 BEDROOM	2ND
208	630 SF	2	1 BEDROOM	2ND
1 BEDROOM	4,864 SF			
C201*	763 SF	12	2 BEDROOM 2-STORY TOWNHOME	2ND
C201*	638 SF	12	2 BEDROOM 2-STORY TOWNHOME	3RD
2 BEDROOM 2-STORY TOWNHOME	1,400 SF			
C302*	804 SF	11	2 BEDROOM 2-STORY TOWNHOME,	3RD
C302*	711 SF	11	2 BEDROOM 2-STORY TOWNHOME,	4TH
2 BEDROOM 2-STORY TOWNHOME,	1,515 SF			
C303*	835 SF	11	2 BEDROOM 2-STORY TOWNHOME,	3RD
C303*	712 SF	11	2 BEDROOM 2-STORY TOWNHOME,	4TH
2 BEDROOM 2-STORY TOWNHOME,	1,547 SF			
C304*	835 SF	11	2 BEDROOM 2-STORY TOWNHOME...	3RD
C304*	712 SF	11	2 BEDROOM 2-STORY TOWNHOME...	4TH
2 BEDROOM 2-STORY TOWNHOME,	1,547 SF			
C305*	835 SF	11	2 BEDROOM 2-STORY TOWNHOME...	3RD
C305*	711 SF	11	2 BEDROOM 2-STORY TOWNHOME...	4TH
2 BEDROOM 2-STORY TOWNHOME,	1,546 SF			
C306*	828 SF	11	2 BEDROOM 2-STORY TOWNHOME....	3RD
C306*	759 SF	11	2 BEDROOM 2-STORY TOWNHOME....	4TH
2 BEDROOM 2-STORY TOWNHOME,	1,587 SF			
C307*	715 SF	9	2 BEDROOM 2-STORY TOWNHOME.....	3RD
C307*	649 SF	9	2 BEDROOM 2-STORY TOWNHOME.....	4TH
2 BEDROOM 2-STORY TOWNHOME,	1,365 SF			
C308*	639 SF	9	2 BEDROOM 2-STORY TOWNHOME.....	3RD
C308*	655 SF	9	2 BEDROOM 2-STORY TOWNHOME.....	4TH
2 BEDROOM 2-STORY TOWNHOME,	1,294 SF			
C210	348 SF		STAIRS	2ND
C209	107 SF		STAIRS	2ND
C310	134 SF		STAIRS	3RD
STAIRS	589 SF			
Grand total	17,253 SF			

* = 2-STORY UNIT (SEE FLOOR PLANS)

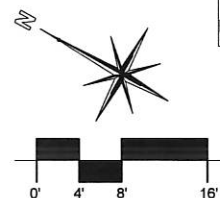

(E) BUILDING

**BUILDING C
(15) UNITS**

PARKING

C104
PARKING

TRASH
C102

DATE:	02/07/2017
PROJECT:	15-043
PROJECT PHASE:	SD
DRAWN BY:	KO/ ZS
CHECKED BY:	KO

SHEET TITLE

BUILDING "C" FIRST
FLOOR PLAN

SHEET NUMBER

A-8.1

o'malleywilsonwestphal

DANIEL A. WESTPHAL

Box 2484
Santa Rosa
California 95405
tel 707 536 0828
fax 707 536 0829

CONSULTANTS

SEAL

Railroad Square
Village, LLCDeTurk Winery Village
Apartments

806 Donahue Street/ 8 West 9th Street
Santa Rosa, CA 95401

[illegible]

DATE	02/07/2017
PROJECT	15-043
PROJECT PHASE:	SD
DRAWN BY:	KO/ ZS
CHECKED BY:	KO

SHEET TITLE

BUILDING "C" FIRST
FLOOR PLAN

SHEET NUMBER

A-8.1

2/27/2017 3:29:38 PM C:\Users\Zuhoor\Revit\local\2015\15-043-Deninger-DoTurk Winery Village Apartments-BUILDING C-ZUHOOR.rvt

