

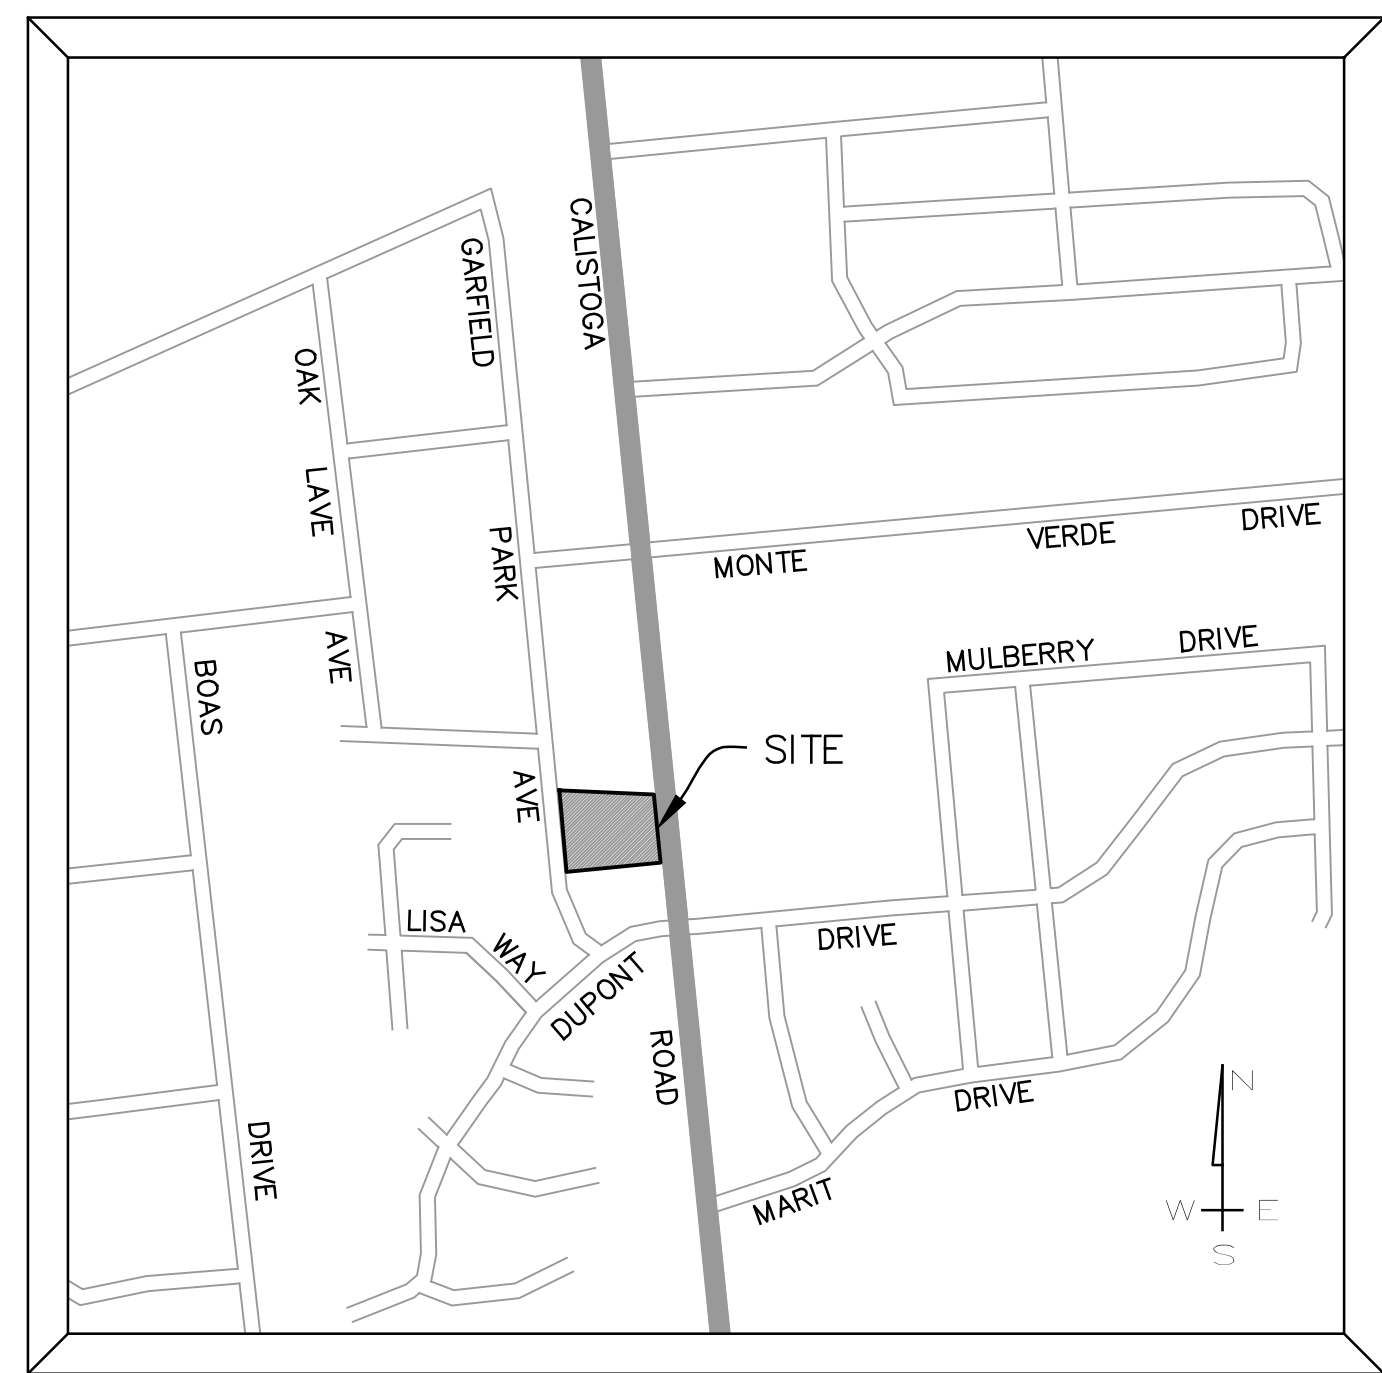
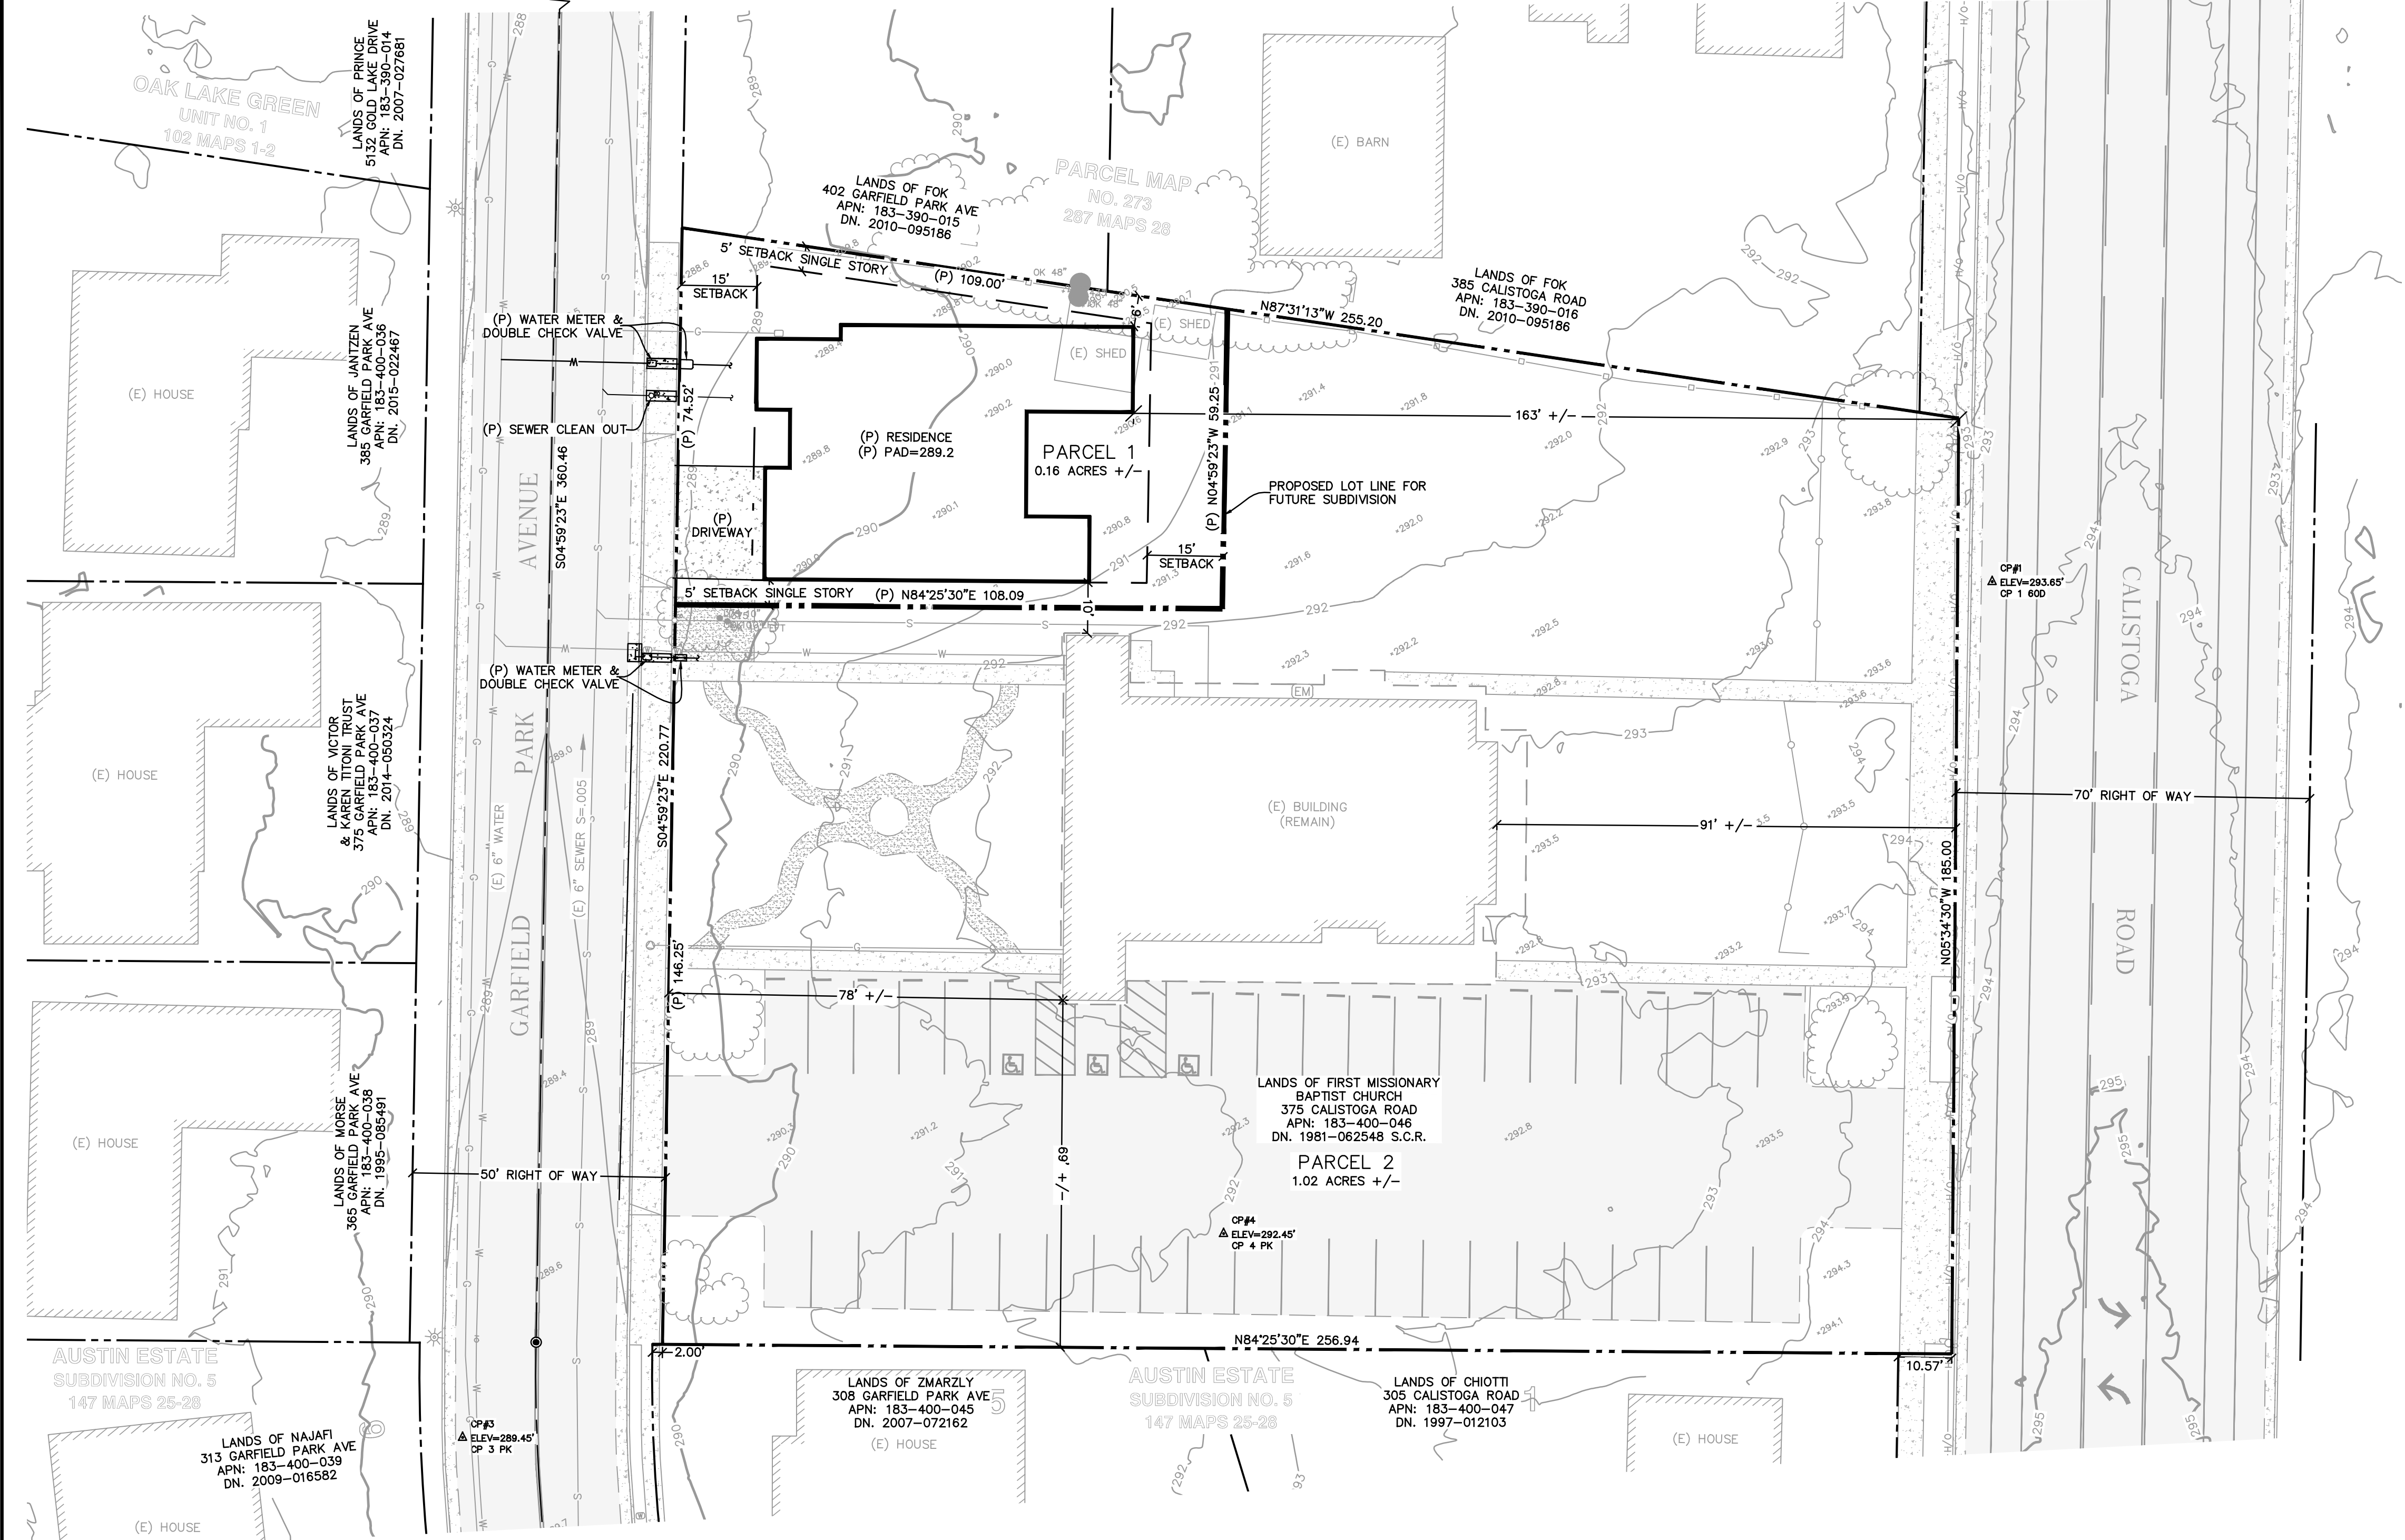


FOR REDUCED PLANS, THE ORIGINAL SCALE IS IN INCHES

Path: V:\Proj\16-026\dwg\16-026.dwg Layout Name: SITEPLAN WALKER Plot Date: September 25, 2018 at 2:31:27 PM by

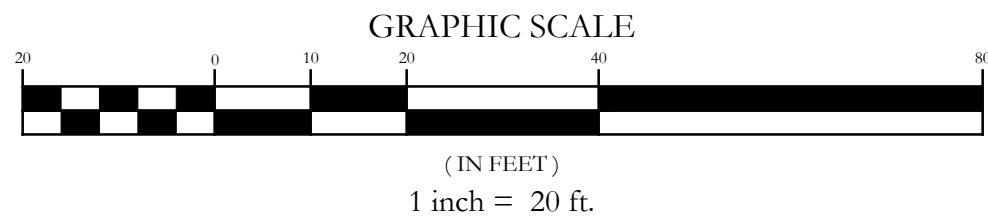


VICINITY MAP
N.T.S.

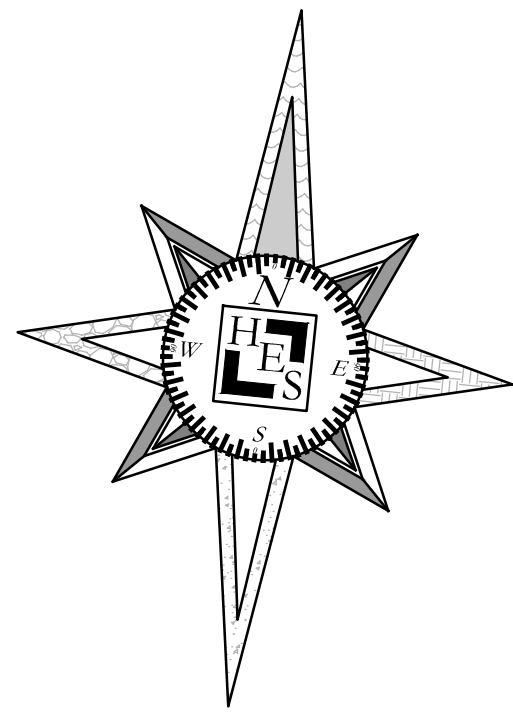


NOTES:

1. THIS IS NOT A BOUNDARY SURVEY. BOUNDARY INFORMATION SHOWN IS FOR INFORMATION PURPOSES ONLY.
2. THE BOUNDARY SHOWN HEREON IS BASED FROM TITLE REPORT PROVIDED BY NORTH COAST TITLE COMPANY ON AUGUST 1, 2016. SURROUNDING BOUNDARY BASED FROM RECORD OF SURVEY MAPS LOCATED AT BOOK 102 AT PAGES 1-2, BOOK 147 AT PAGES 25-28, BOOK 281 AT PAGE 28, SONOMA COUNTY RECORDS.
3. ALL DISTANCES SHOWN HEREON ARE IN FEET AND DECIMALS THEREOF.
4. THE TYPES, LOCATIONS, SIZES AND/OR DEPTHS OF EXISTING UNDERGROUND UTILITIES AS SHOWN ON THIS TOPOGRAPHY SURVEY WERE LOCATED AND OBTAINED FROM FIELD OBSERVATIONS AND RECORD DESIGN/ASBUILT PLANS. THE CONTRACTOR IS CAUTIONED THAT ONLY ACTUAL EXCAVATION WILL REVEAL THE TYPES, EXTENT, SIZES, LOCATIONS AND DEPTHS OF SUCH UNDERGROUND UTILITIES. (A REASONABLE EFFORT HAS BEEN MADE TO LOCATE AND DELINEATE ALL KNOWN UNDERGROUND UTILITIES). HOWEVER, THE ENGINEER CAN ASSUME NO RESPONSIBILITY FOR THE COMPLETENESS OR ACCURACY OF ITS DELINEATION OF SUCH UNDERGROUND UTILITIES WHICH MAY BE ENCOUNTERED, BUT WHICH ARE NOT SHOWN ON THESE DRAWINGS.
5. BENCHMARK: CITY OF SANTA ROSA BENCHMARK NO B217, IRON PIN IN MONUMENT WELL LOCATED AT THE INTERSECTION OF CALISTOGA ROAD AND DUPONT DRIVE. ELEVATION = 295.79
6. PROPOSED BUILDINGS AND UTILITIES TO BE DETERMINES AT A LATER DATE.
7. SHEDS TO BE REMOVED
8. SOILS INDICATE NO SLIDES OR AREAS OF INSTABILITY

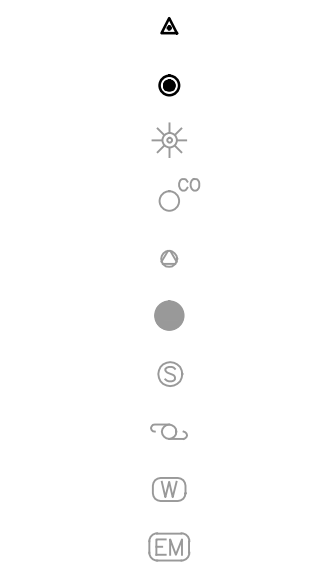


- CONTROL POINT W/ NUMBER
CITY CENTERLINE MONUMENT
(E) STREET LIGHT
(E) CLEANOUT
(E) GAS VALVE
(E) TREE AS NOTED
(E) SANITARY SEWER MANHOLE
(E) JOINT UTILITY POLE
(E) WATER METER
(E) ELECTRIC METER
(E) CONTOUR MAJOR
(E) CONTOUR MINOR

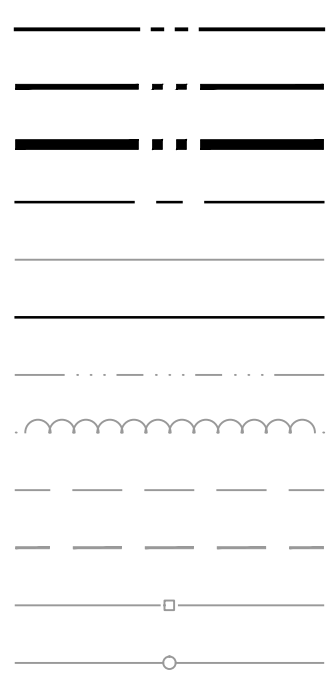


- (E) ADJOINING BOUNDARY LINE
(E) BOUNDARY LINE
(P) BOUNDARY LINE
(E) CENTER LINE
(E) EDGE OF CONCRETE
(P) EDGE OF CONCRETE
(E) FLOW LINE
(E) TREE DRIP LINE
(E) EDGE OF ROAD
(E) BUILDING OVERHANG
(E) WOOD FENCING
(E) METAL FENCING

LEGEND

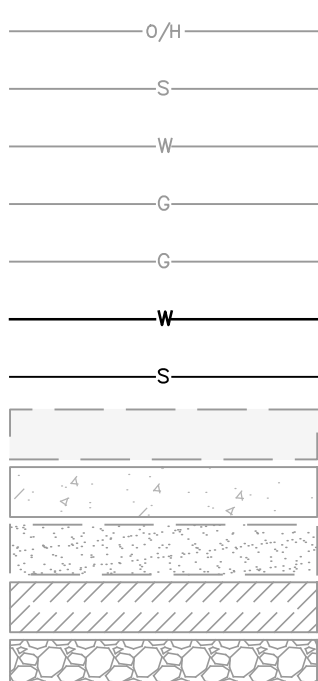

- (E) OVERHEAD LINE
(E) SEWER LINE
(E) WATER LINE
(E) GAS LINE
(P) GAS LINE
(P) WATER LINE
(P) SEWER LINE
(E) ASPHALT SURFACE
(E) CONCRETE SURFACE
(E) GRAVEL SURFACE
(E) BUILDING
(E) ROCK RIP-RAP

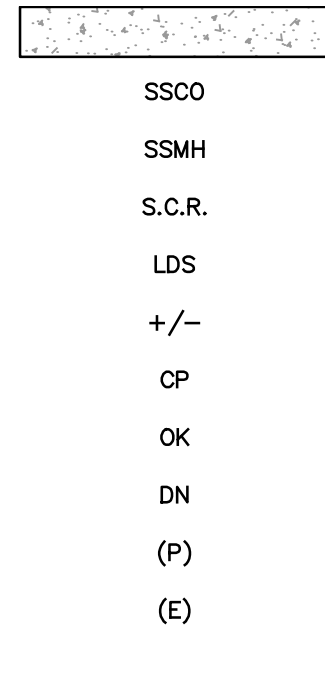


- (P) CONCRETE SURFACE
SSCO
SSMH
S.C.R.
LDS
+/-
CP
OK
DN
(P)
(E)

Lands of First Missionary Baptist Church
SITE PLAN

375 CALISTOGA ROAD
SANTA ROSA, CA
A.P.N.:183-400-046

Huffman Engineering
& Surveying
537 College Avenue., Suite A
Santa Rosa, Ca. 95404
P:(707) 542-6559
www.huffmanengineering.net

REVISIONS	Date
Description	
#	

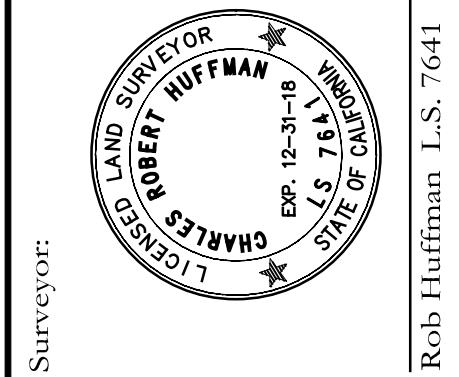

Surveyor:

Rob Huffman L.S. 7641

Date: 09/25/18	Scale: 1" = 20'
File: 16-026	Sheet
Dwn: JMH	1
Job: 16-026	OF 1 Sheets