



ROOF PLAN

SCALE: 1/8" = 1'-0"

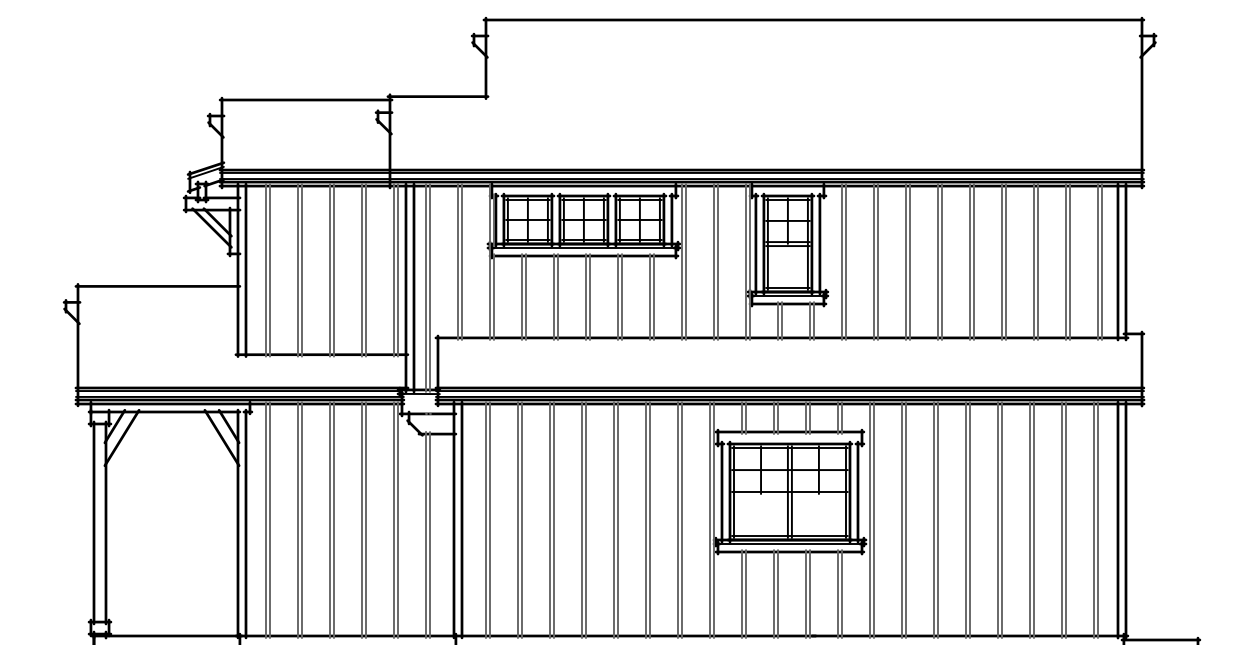


RIGHT SIDE ELEVATION

SCALE: 1/8" = 1'-0"

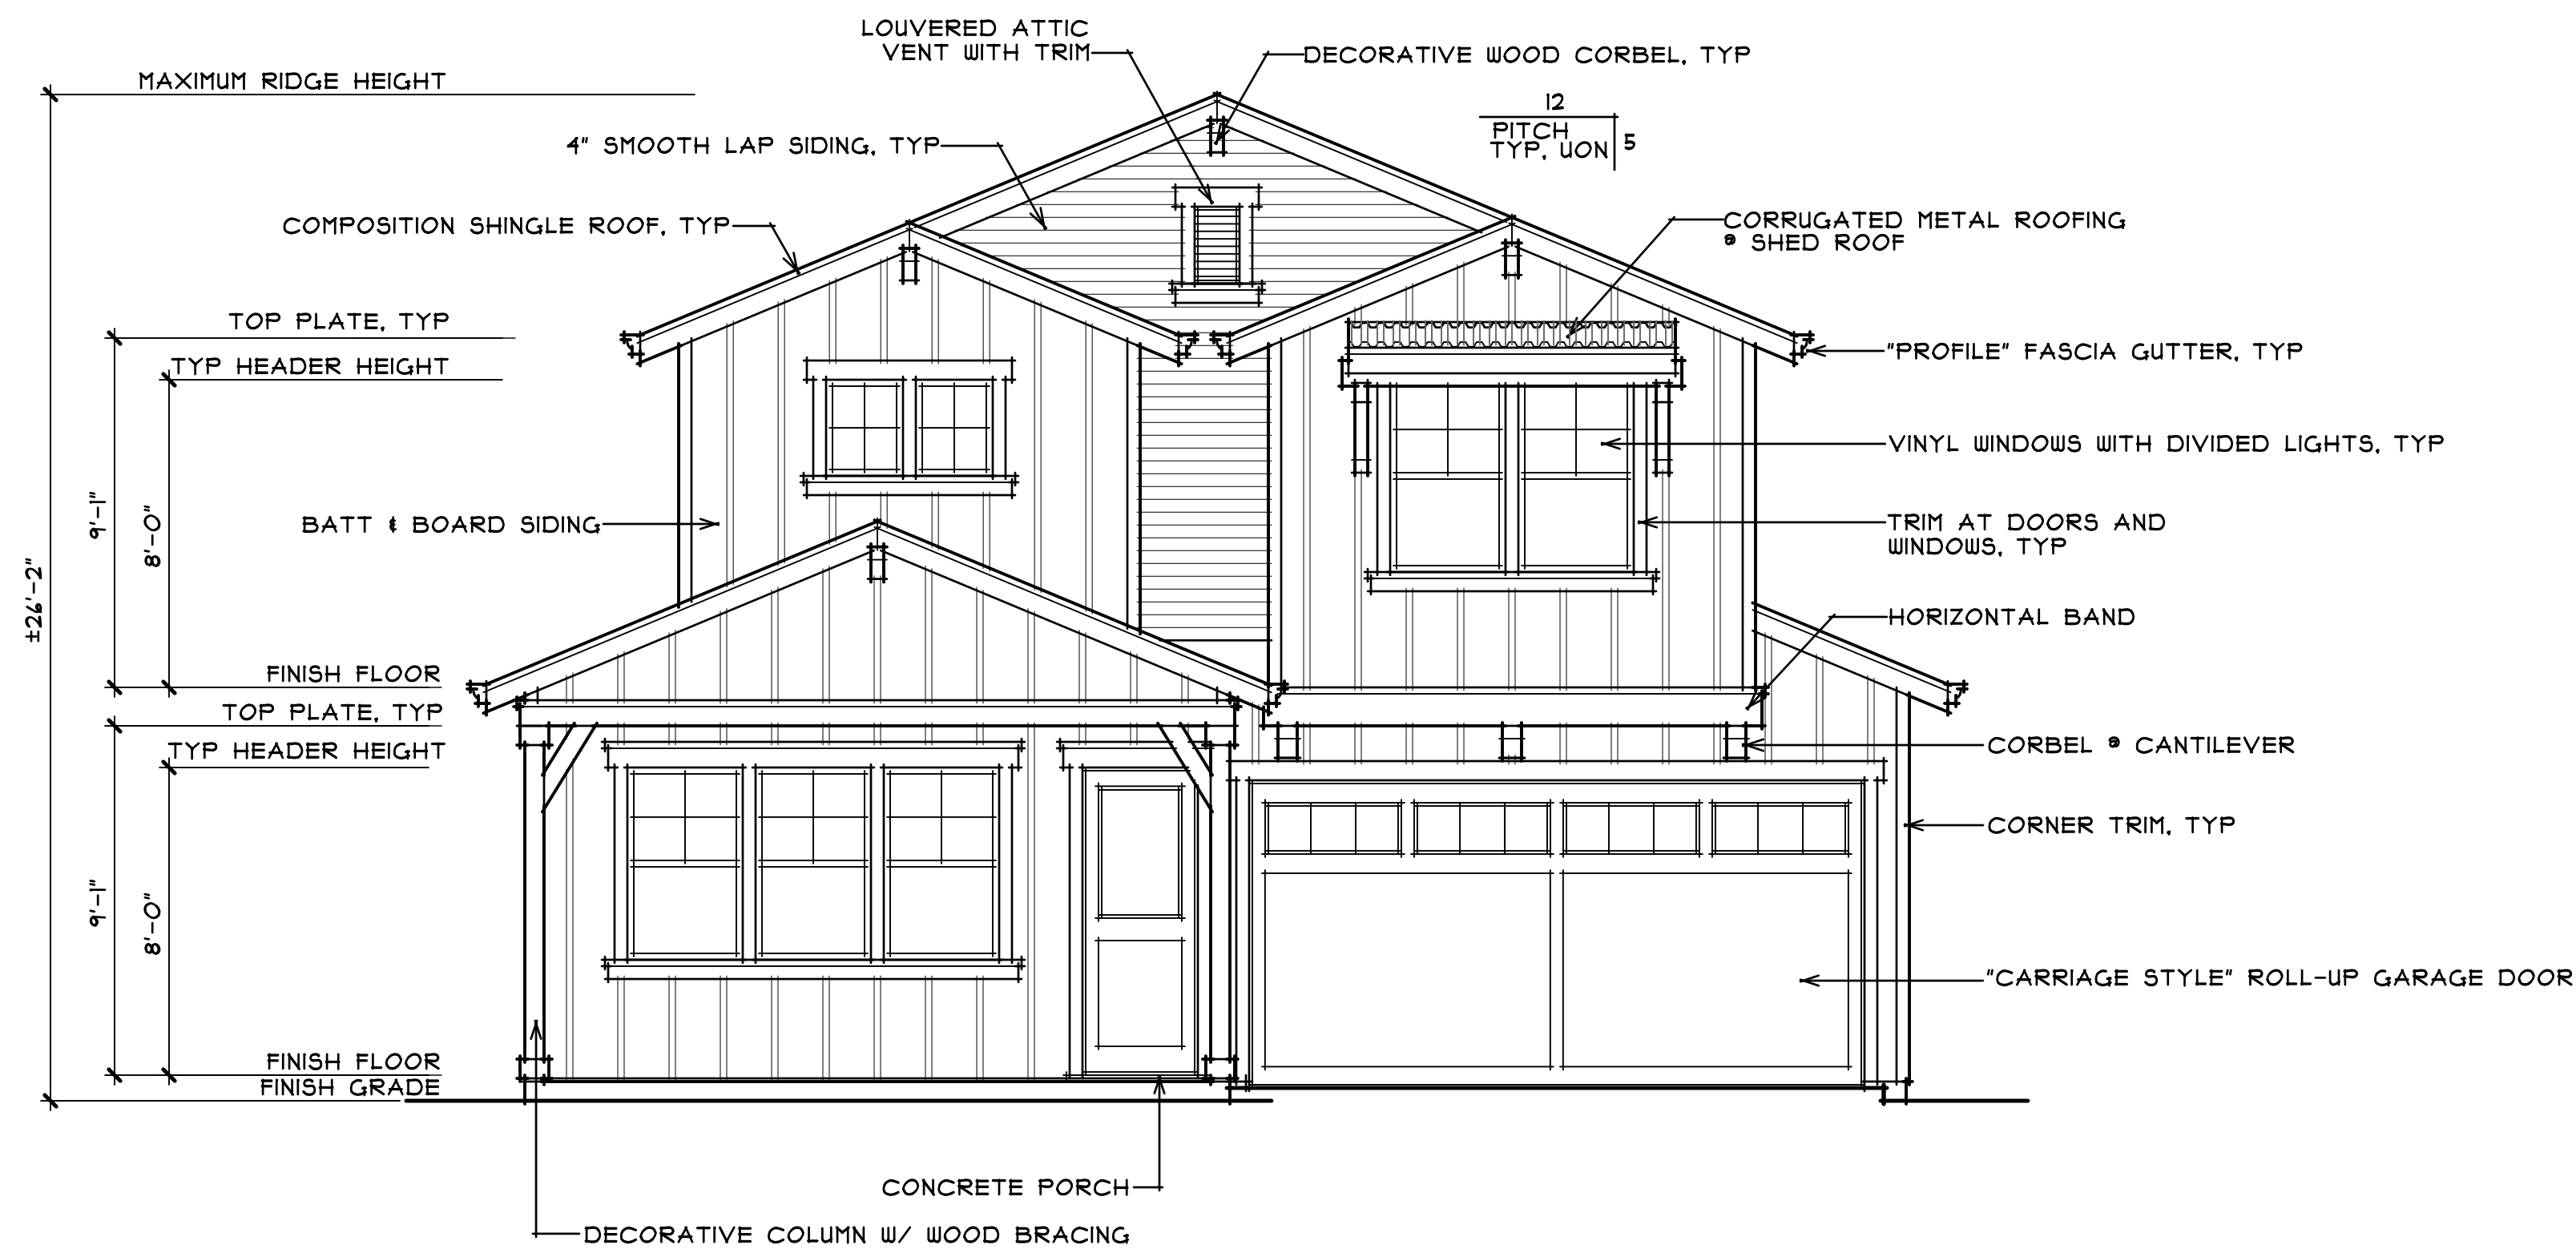


FRONT ELEVATION "A"

SCALE: 1/4" = 1'-0"

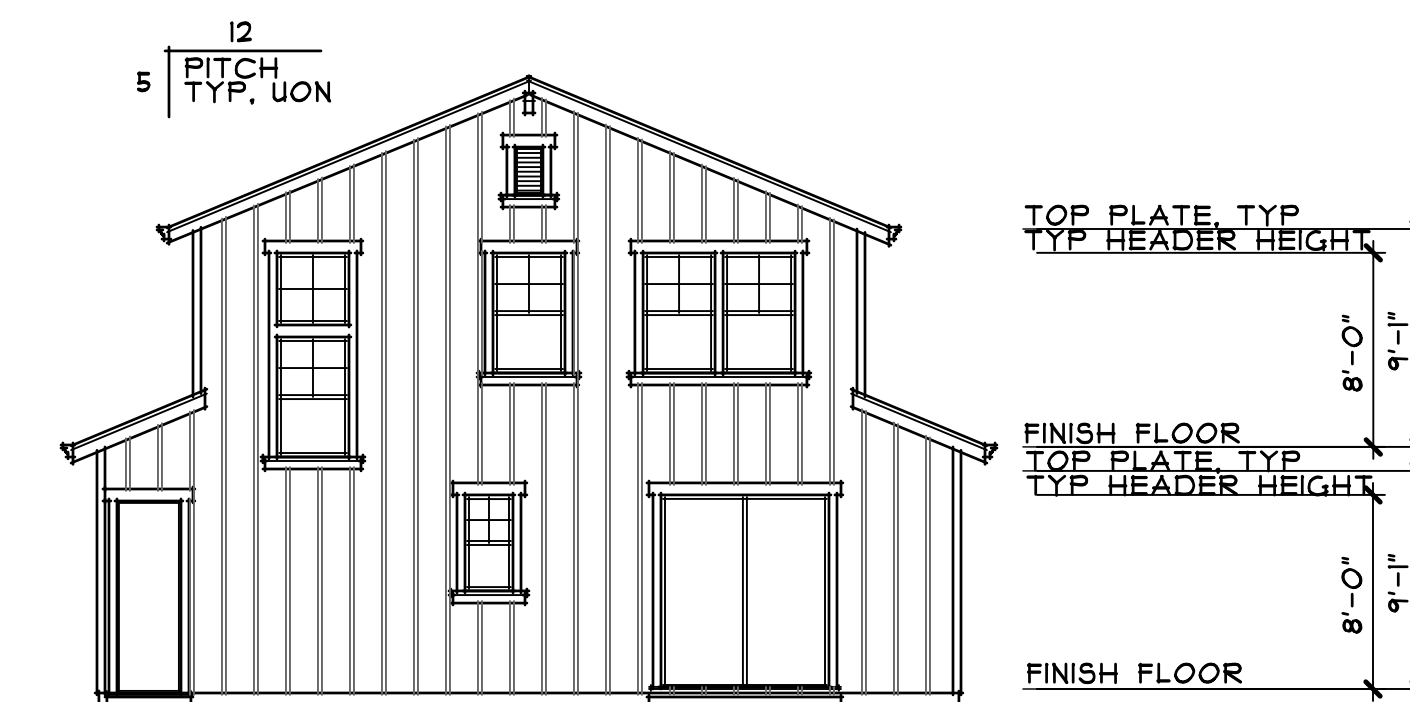

REAR ELEVATION

SCALE: 1/8" = 1'-0"

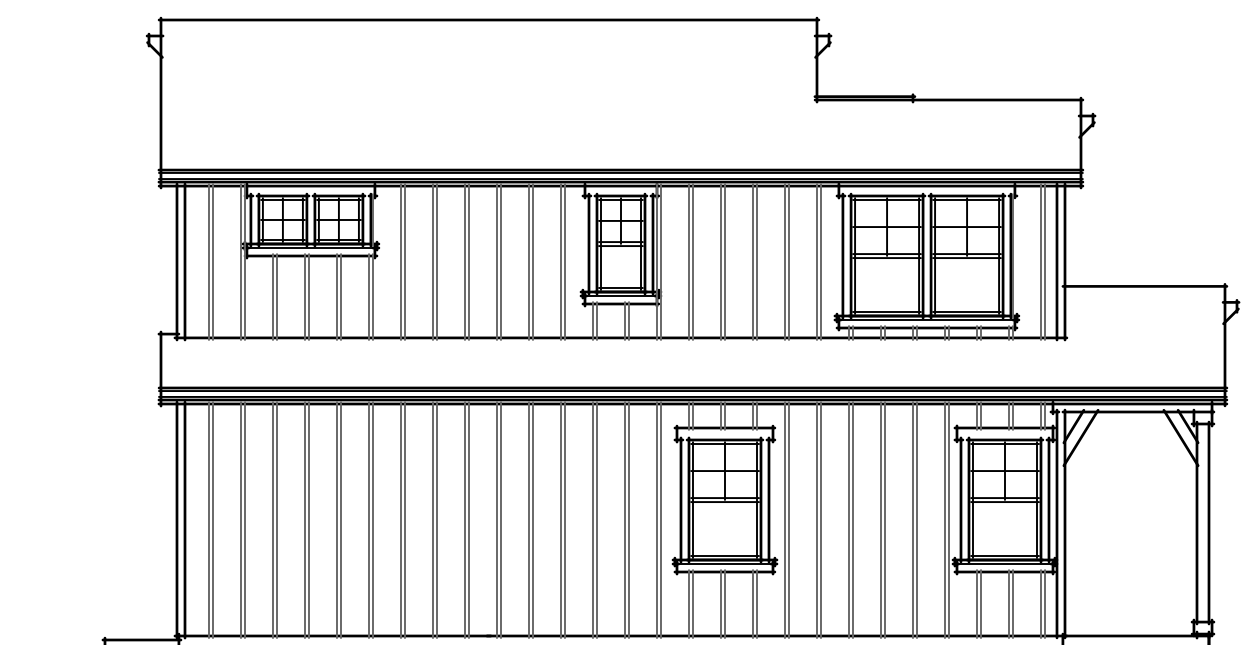

LEFT SIDE ELEVATION

SCALE: 1/8" = 1'-0"

DATE  
NOTES

9/15

DRAWN BY:  
CHECKED BY:  
REVISIONS: DATE:

1022 Mendocino Avenue  
Santa Rosa, CA 95401  
TEL: 707.579.9811  
FAX: 707.579.2646  
www.farrellfaber.com

**FARRELL-FABER**  
& ASSOCIATES INC.  
ARCHITECTURE - PLANNING

PHIL NATOLI  
RIDLEY AVENUE SUBDIVISION  
SANTA ROSA, CALIFORNIA

DESIGN FOR


© 2015 FARRELL-FABER & ASSOC. INC.  
FARRELL-FABER AND ASSOCIATES INC.  
HEREBY EXPRESSLY RESERVES ITS  
STATUTORY COPYRIGHT, COMMON LAW  
COPYRIGHT AND OTHER SPECIFICATIONS,  
IDEAS, DESIGNS AND ARRANGEMENTS  
REPRESENTED THEREIN ARE AND SHALL  
REMAIN THE PROPERTY OF FARRELL-FABER  
AND ASSOCIATES INC. NO PART THEREOF  
SHALL BE COPIED, ADAPTED, SOLD,  
PUBLISHED OR OTHERWISE USED WITHOUT  
PRIOR WRITTEN CONSENT OF AND  
APPROPRIATE COMPENSATION TO FARRELL-  
FABER AND ASSOCIATES. VISUAL CONTACT  
WITH THE DRAWINGS OR SPECIFICATIONS  
SHALL CONSTITUTE CONCLUSIVE  
EVIDENCE OF ACCEPTANCE OF THESE  
RESTRICTIONS.  
DO NOT SCALE PLANS

SHEET JOB NO

15013


PLAN 1

1.1

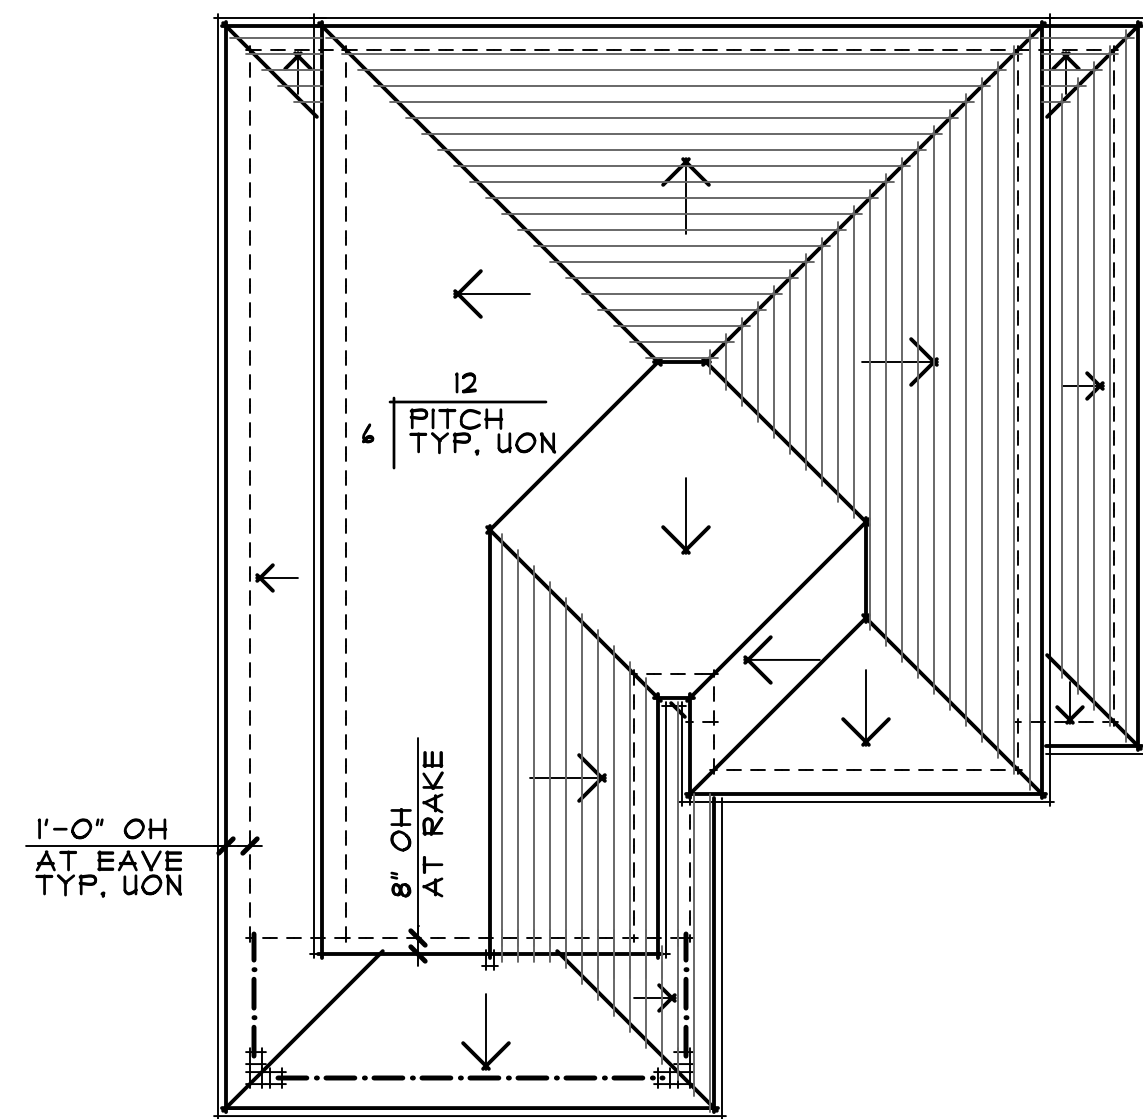


ROOF PLAN

SCALE: 1/8" = 1'-0"

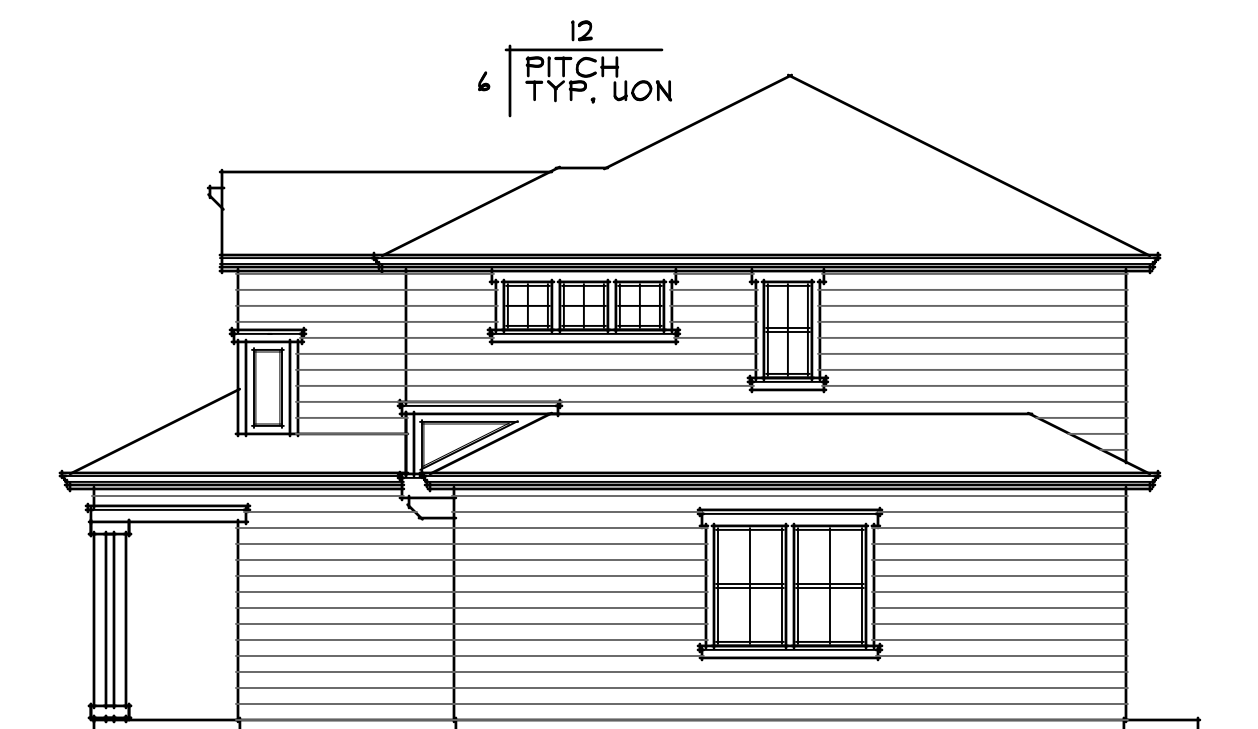


RIGHT SIDE ELEVATION

SCALE: 1/8" = 1'-0"

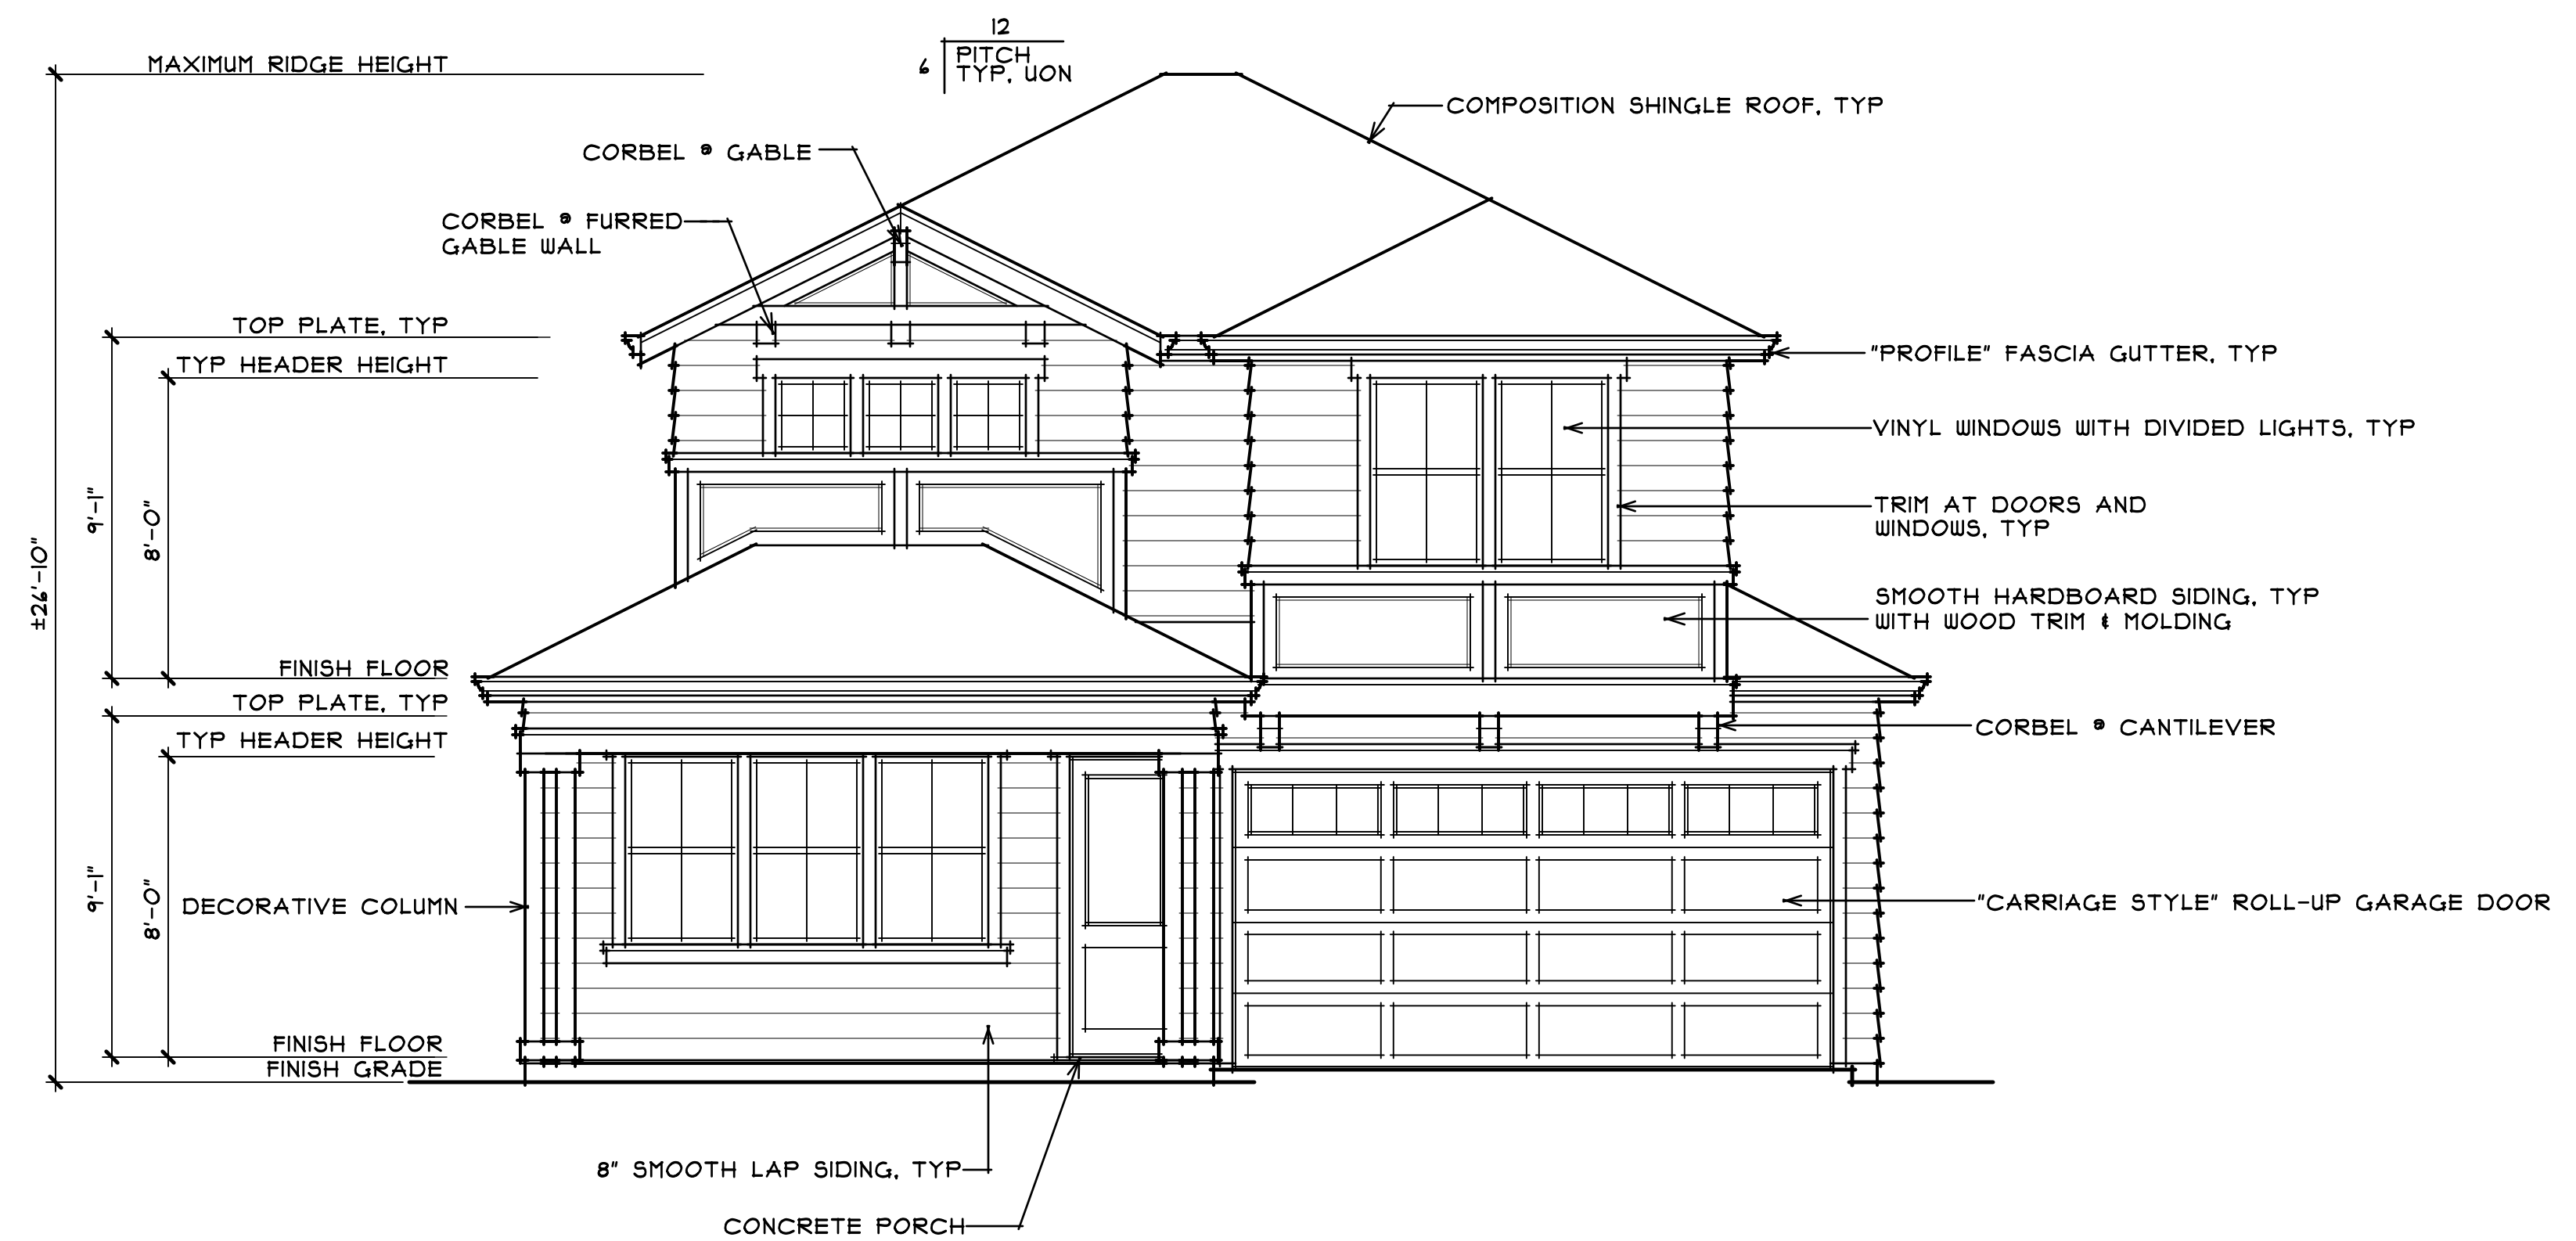

FRONT ELEVATION "B"

SCALE: 1/4" = 1'-0"

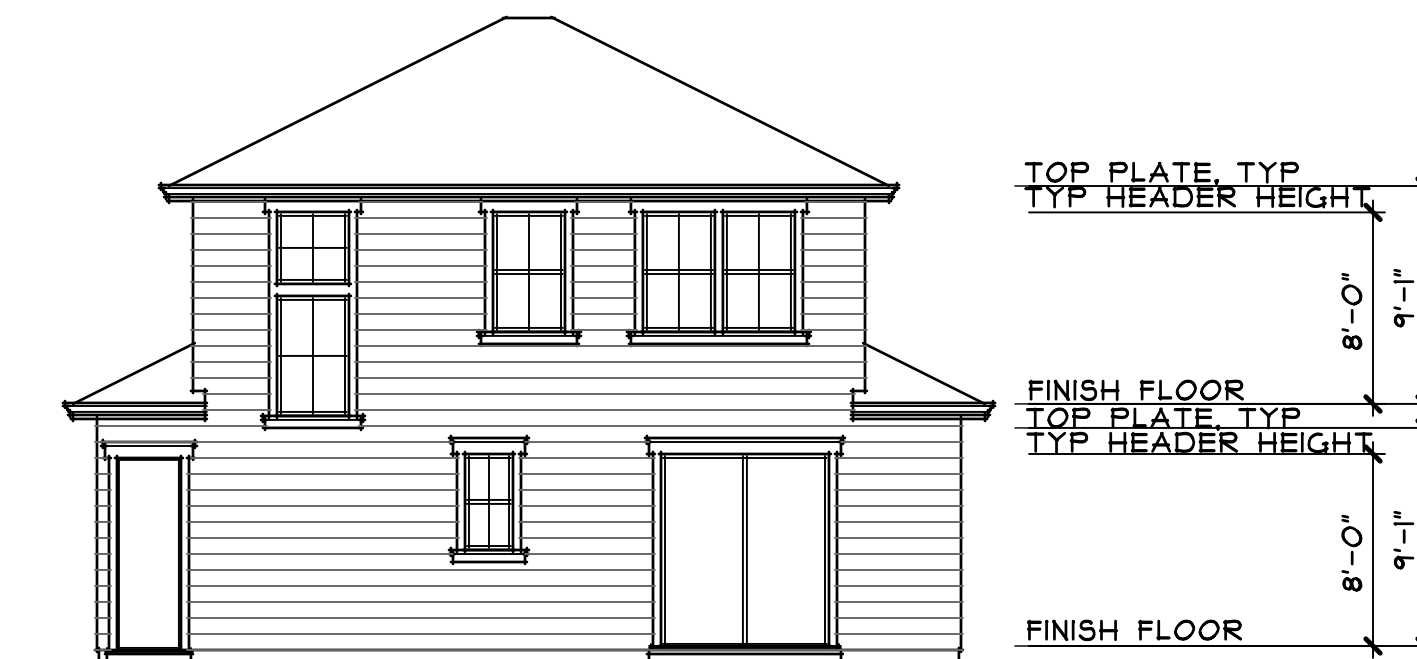

REAR ELEVATION

SCALE: 1/8" = 1'-0"



LEFT SIDE ELEVATION

SCALE: 1/8" = 1'-0"

DATE 9/15

DRAWN BY:  
CHECKED BY:  
REVISIONS: DATE:

NOTES  
△  
△  
△

1022 Mendocino Avenue  
Santa Rosa, CA 95401  
TEL: 707.579.9811  
FAX: 707.579.2646  
www.farrellfaber.com

**FARRELL-FABER**  
& ASSOCIATES INC.  
ARCHITECTURE - PLANNING

PHIL NATOLI  
RIDLEY AVENUE SUBDIVISION  
SANTA ROSA, CALIFORNIA


DESIGN FOR  
SHEET JOB NO

© 2015 FARRELL-FABER & ASSOC. INC.  
FARRELL-FABER AND ASSOCIATES INC.  
HEREBY EXPRESSLY RESERVES ITS  
STATUTORY COPYRIGHT, COMMON LAW  
COPYRIGHT AND OTHER SPECIFICATIONS,  
IDEAS, DESIGNS AND ARRANGEMENTS  
REPRESENTED THEREIN ARE AND SHALL  
REMAIN THE PROPERTY OF FARRELL-FABER  
AND ASSOCIATES INC. NO PART THEREOF  
SHALL BE COPIED, ADAPTED, SOLD,  
PUBLISHED OR OTHERWISE USED WITHOUT  
PRIOR WRITTEN CONSENT OF AND  
APPROPRIATE COMPENSATION TO FARRELL-  
FABER AND ASSOCIATES. VISUAL CONTACT  
WITH THE DRAWINGS OR SPECIFICATIONS  
SHALL CONSTITUTE CONCLUSIVE  
EVIDENCE OF ACCEPTANCE OF THESE  
RESTRICTIONS.  
DO NOT SCALE PLANS

15013

1.2

PLAN 1

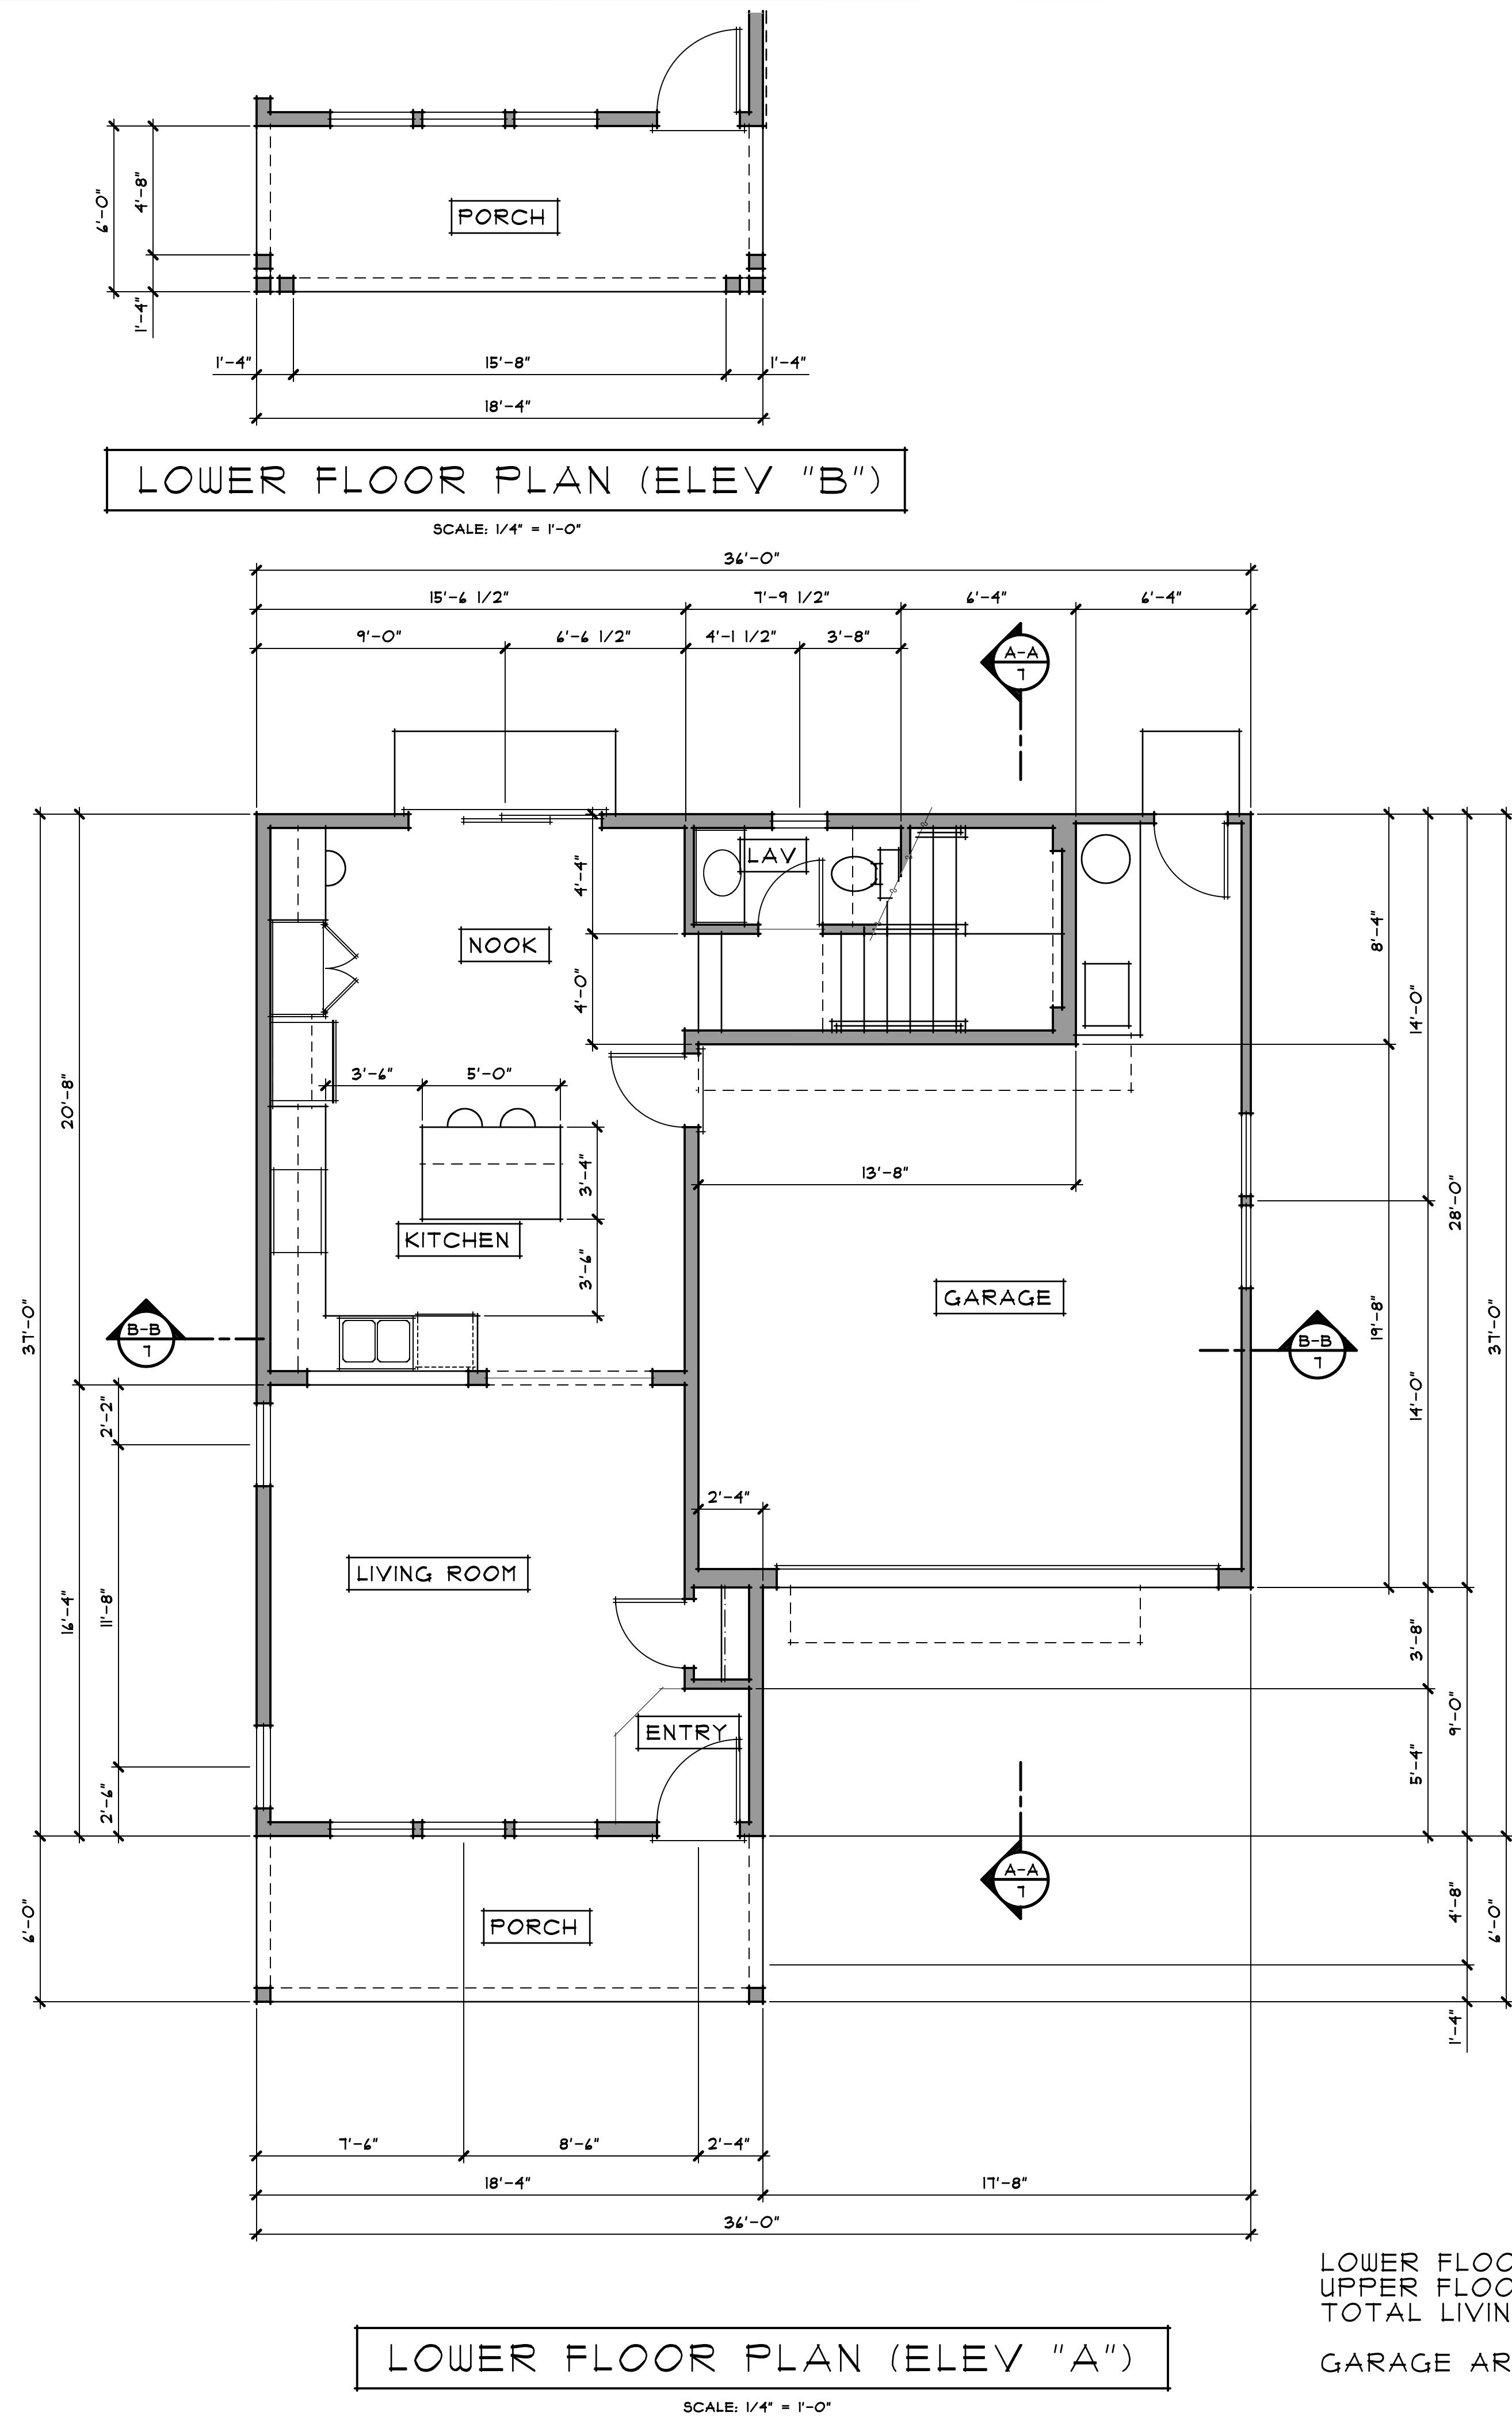

LOWER FLOOR LIVING AREA = APPROX 128 SQ FT  
UPPER FLOOR LIVING AREA = APPROX 811 SQ FT  
TOTAL LIVING AREA = APPROX 1545 SQ FT  
GARAGE AREA = APPROX 445 SQ FT

DATE  
9/15

DRAWN BY:  
CHECKED BY:  
REVISIONS:      DATE:

NOTES  
△  
△  
△

1022 Mendocino Avenue  
Santa Rosa, CA 95401  
TEL: 707.579.3811  
FAX: 707.579.2646  
www.farrellfaber.com

**FARRELL-FABER**  
& ASSOCIATES INC.  
ARCHITECTURE - PLANNING

PHIL NATOLI  
RIDLEY AVENUE SUBDIVISION  
SANTA ROSA, CALIFORNIA

© 2015 FARRELL-FABER & ASSOC. INC.  
FARRELL-FABER AND ASSOCIATES INC.  
HEREBY EXPRESSLY RESERVES ITS  
STATUTORY COPYRIGHT, COMMON LAW  
COPYRIGHT AND OTHER SPECIFICATIONS,  
IDEAS, DESIGNS AND ARRANGEMENTS  
REPRESENTED THEREIN ARE AND SHALL  
REMAIN THE PROPERTY OF FARRELL-FABER  
AND ASSOCIATES INC. NO PART THEREOF  
SHALL BE COPIED, ADAPTED, SOLD,  
PUBLISHED OR OTHERWISE USED WITHOUT  
PRIOR WRITTEN CONSENT OF AND  
APPROPRIATE COMPENSATION TO FARRELL-  
FABER AND ASSOCIATES. VISUAL CONTACT  
WITH THE DRAWINGS OR SPECIFICATIONS  
SHALL CONSTITUTE CONCLUSIVE  
EVIDENCE OF ACCEPTANCE OF THESE  
RESTRICTIONS.  
DO NOT SCALE PLANS

SHEET JOB NO  
15013

PLAN I  
1.3

DATE

9/15

DRAWN BY:  
CHECKED BY:  
REVISIONS: DATE:

NOTES  
△  
△  
△

1022 Mendocino Avenue  
Santa Rosa, CA 95401  
TEL: 707.579.3811  
FAX: 707.579.2646  
www.farrellfaber.com

**FARRELL-FABER**  
& ASSOCIATES INC.  
ARCHITECTURE - PLANNING

**PHIL NATOLI**  
RIDLEY AVENUE SUBDIVISION  
SANTA ROSA, CALIFORNIA

DESIGN FOR

© 2015 FARRELL-FABER & ASSOC. INC.  
FARRELL-FABER AND ASSOCIATES INC.  
HEREBY EXPRESSLY RESERVES ITS  
STATUTORY COPYRIGHT, COMMON LAW  
COPYRIGHT AND OTHER SPECIFICATIONS,  
IDEAS, DESIGNS AND ARRANGEMENTS  
REPRESENTED THEREIN ARE AND SHALL  
REMAIN THE PROPERTY OF FARRELL-FABER  
AND ASSOCIATES INC. NO PART THEREOF  
SHALL BE COPIED, ADAPTED, SOLD,  
PUBLISHED OR OTHERWISE USED WITHOUT  
PRIOR WRITTEN CONSENT OF AND  
APPROPRIATE COMPENSATION TO FARRELL-  
FABER AND ASSOCIATES. VISUAL CONTACT  
WITH THE DRAWINGS OR SPECIFICATIONS  
SHALL CONSTITUTE CONCLUSIVE  
EVIDENCE OF ACCEPTANCE OF THESE  
RESTRICTIONS.


DO NOT SCALE PLANS

SHEET JOB NO

15013


1.4

PLAN 1

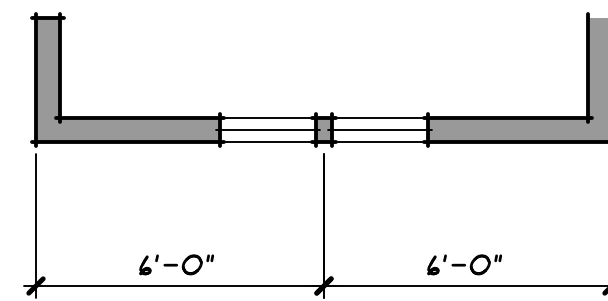

UPPER FLOOR PLAN (ELEV "B")


SCALE: 1/4" = 1'-0"

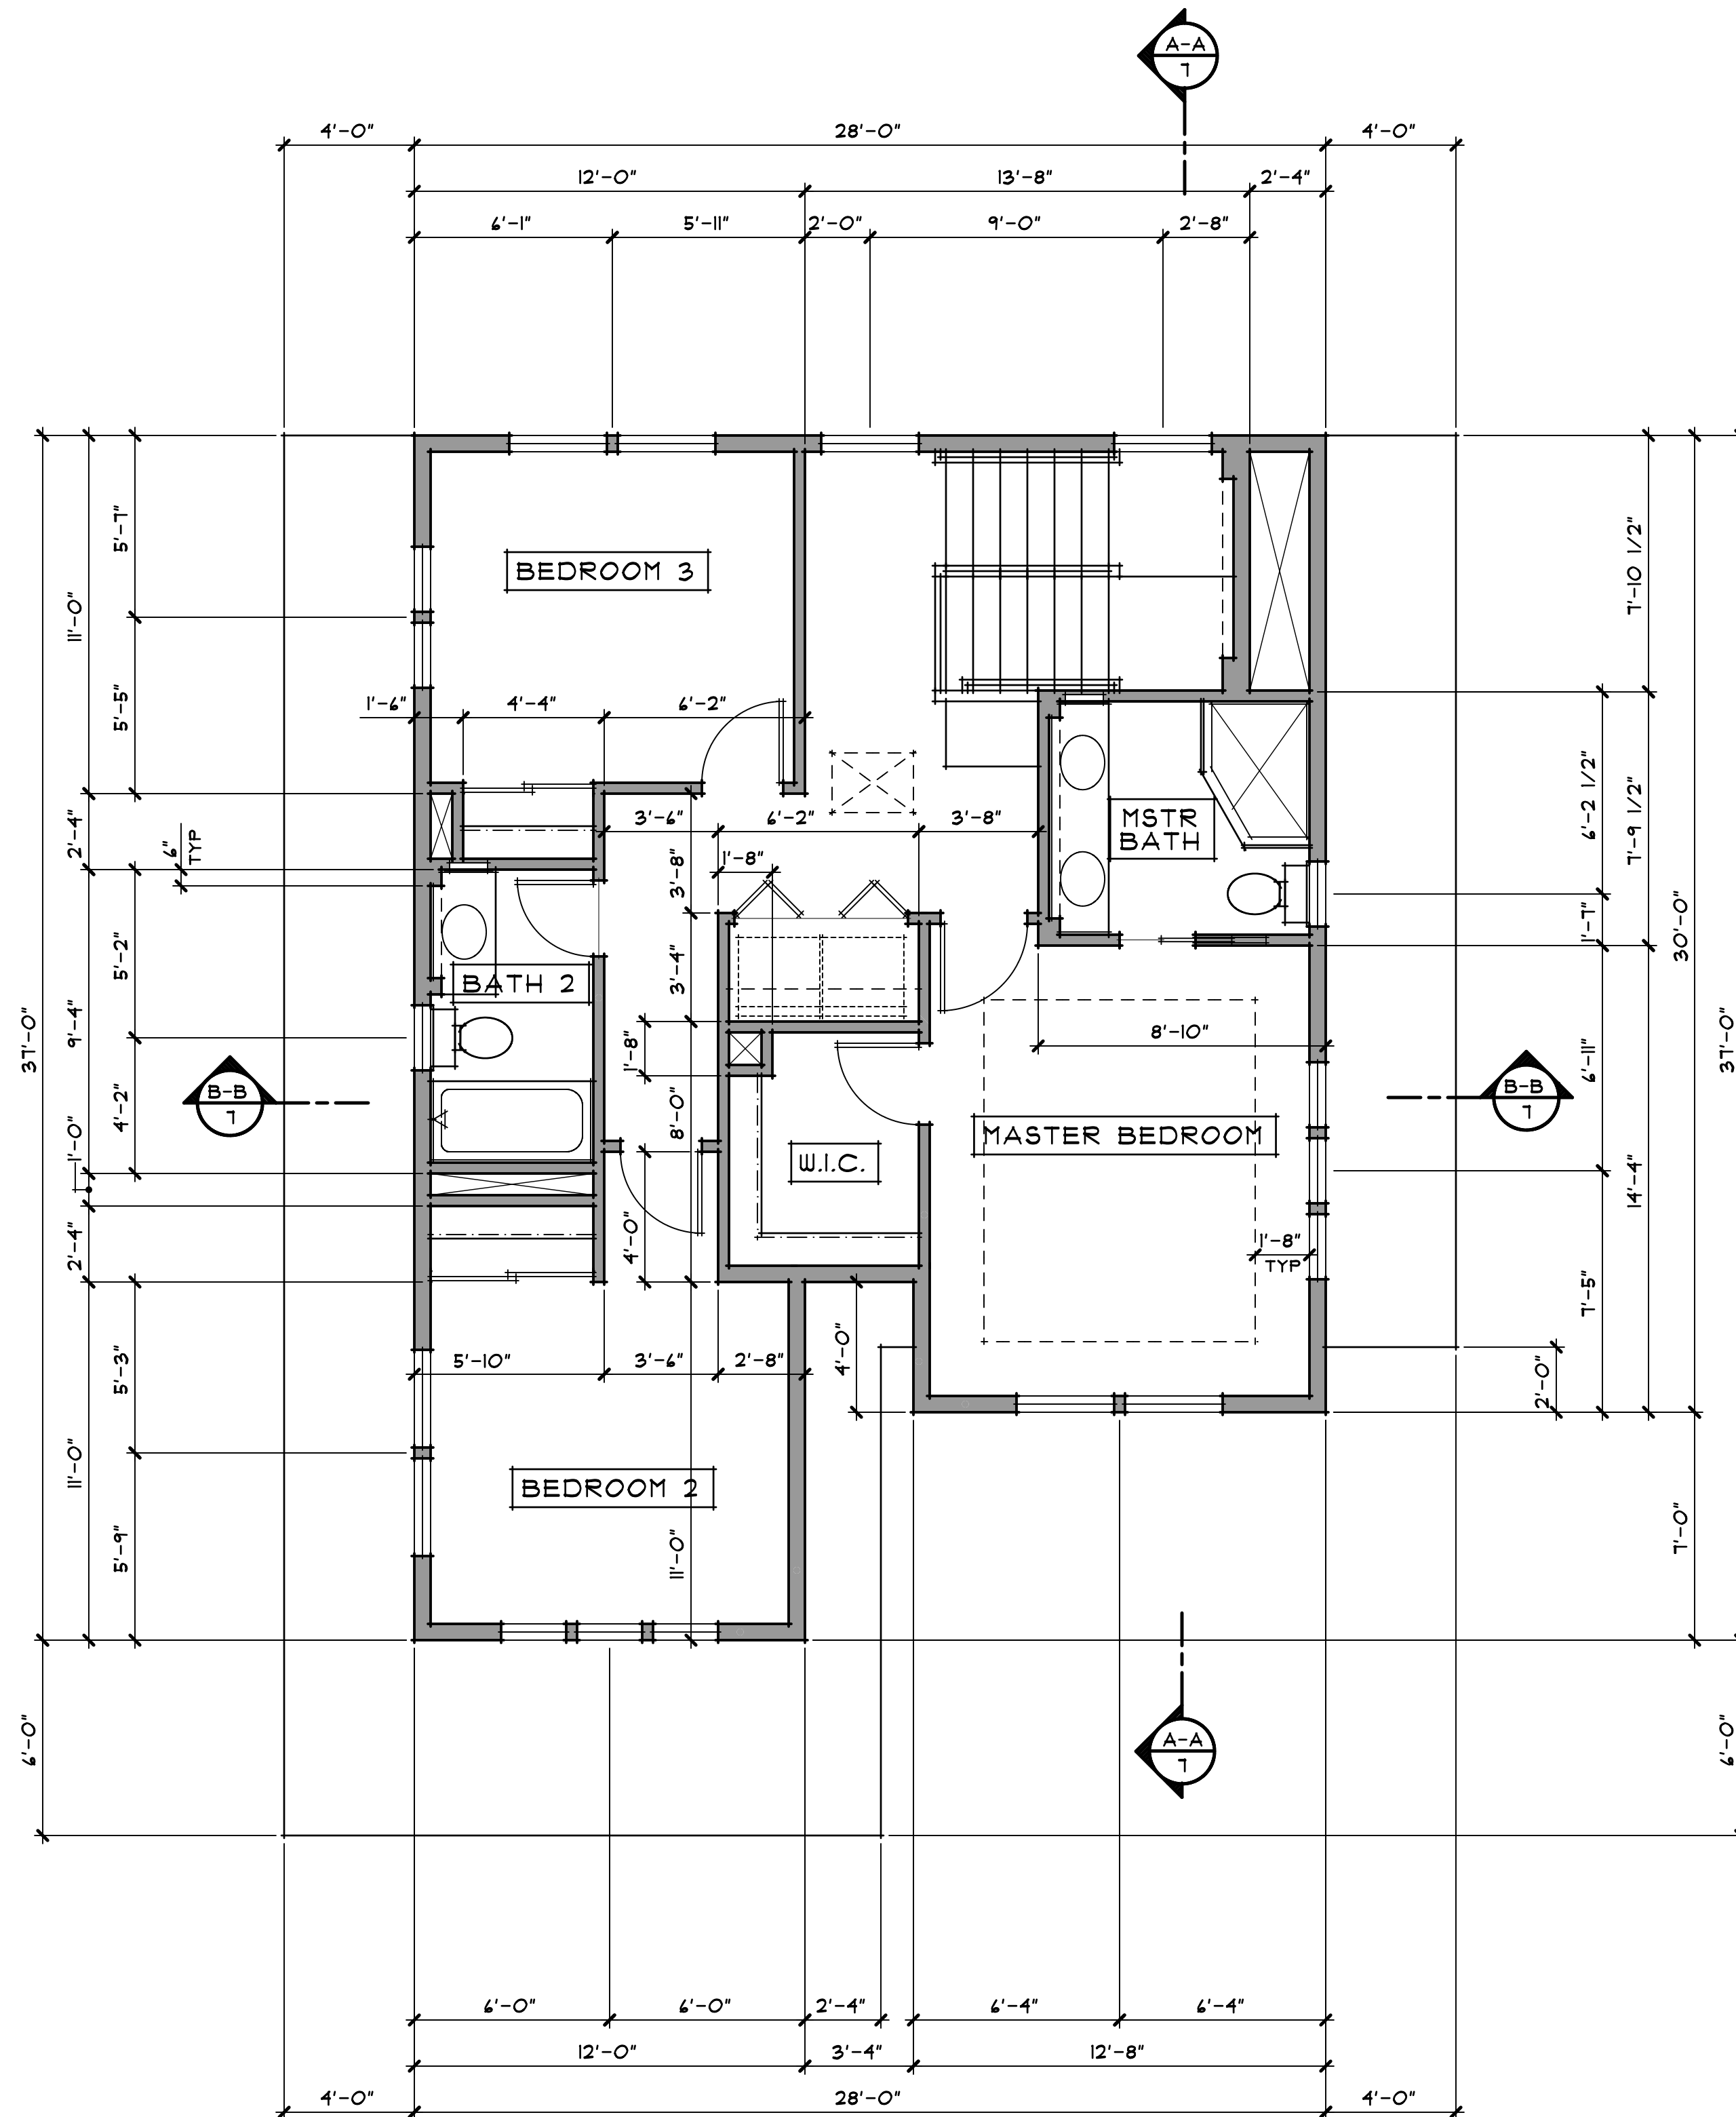

UPPER FLOOR PLAN (ELEV "A")

SCALE: 1/4" = 1'-0"



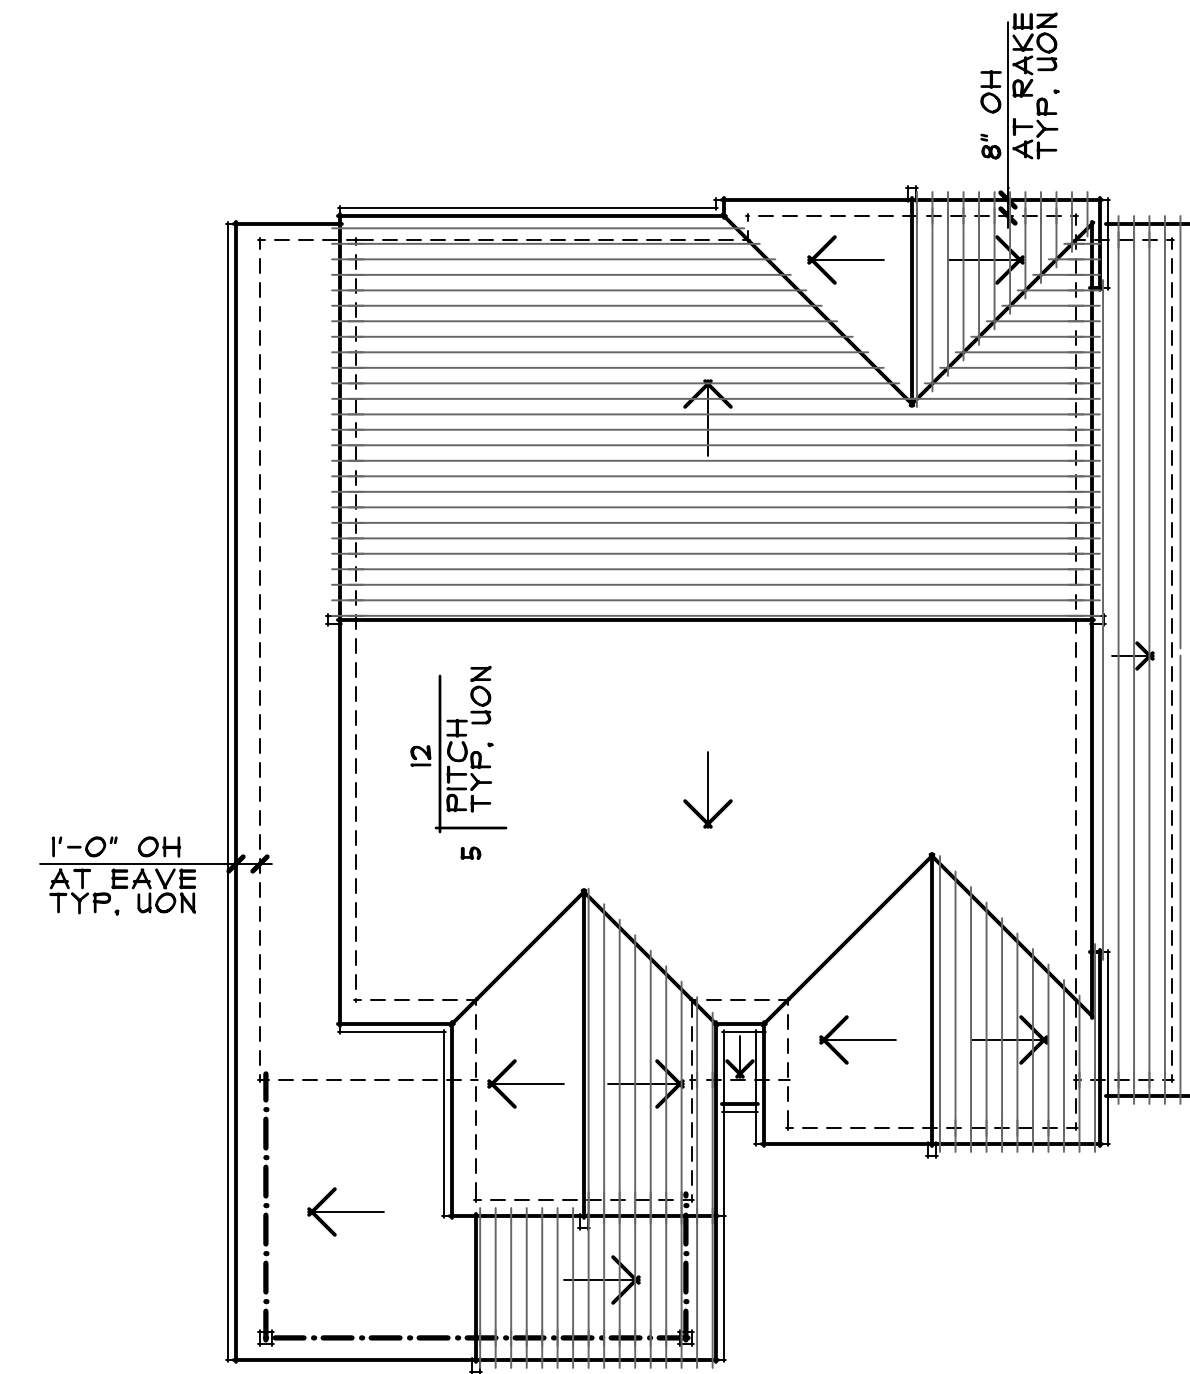


ROOF PLAN

SCALE: 1/8" = 1'-0"




RIGHT SIDE ELEVATION

SCALE: 1/8" = 1'-0"

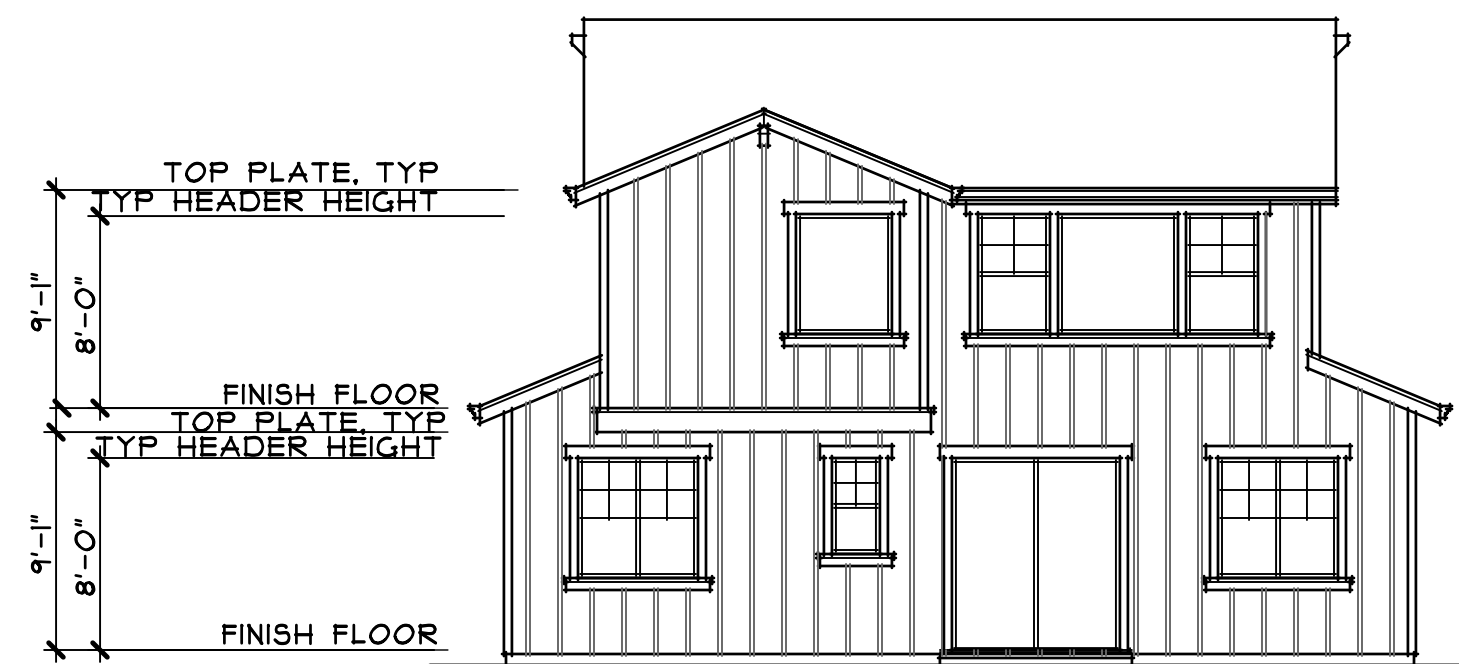


REAR ELEVATION

SCALE: 1/8" = 1'-0"

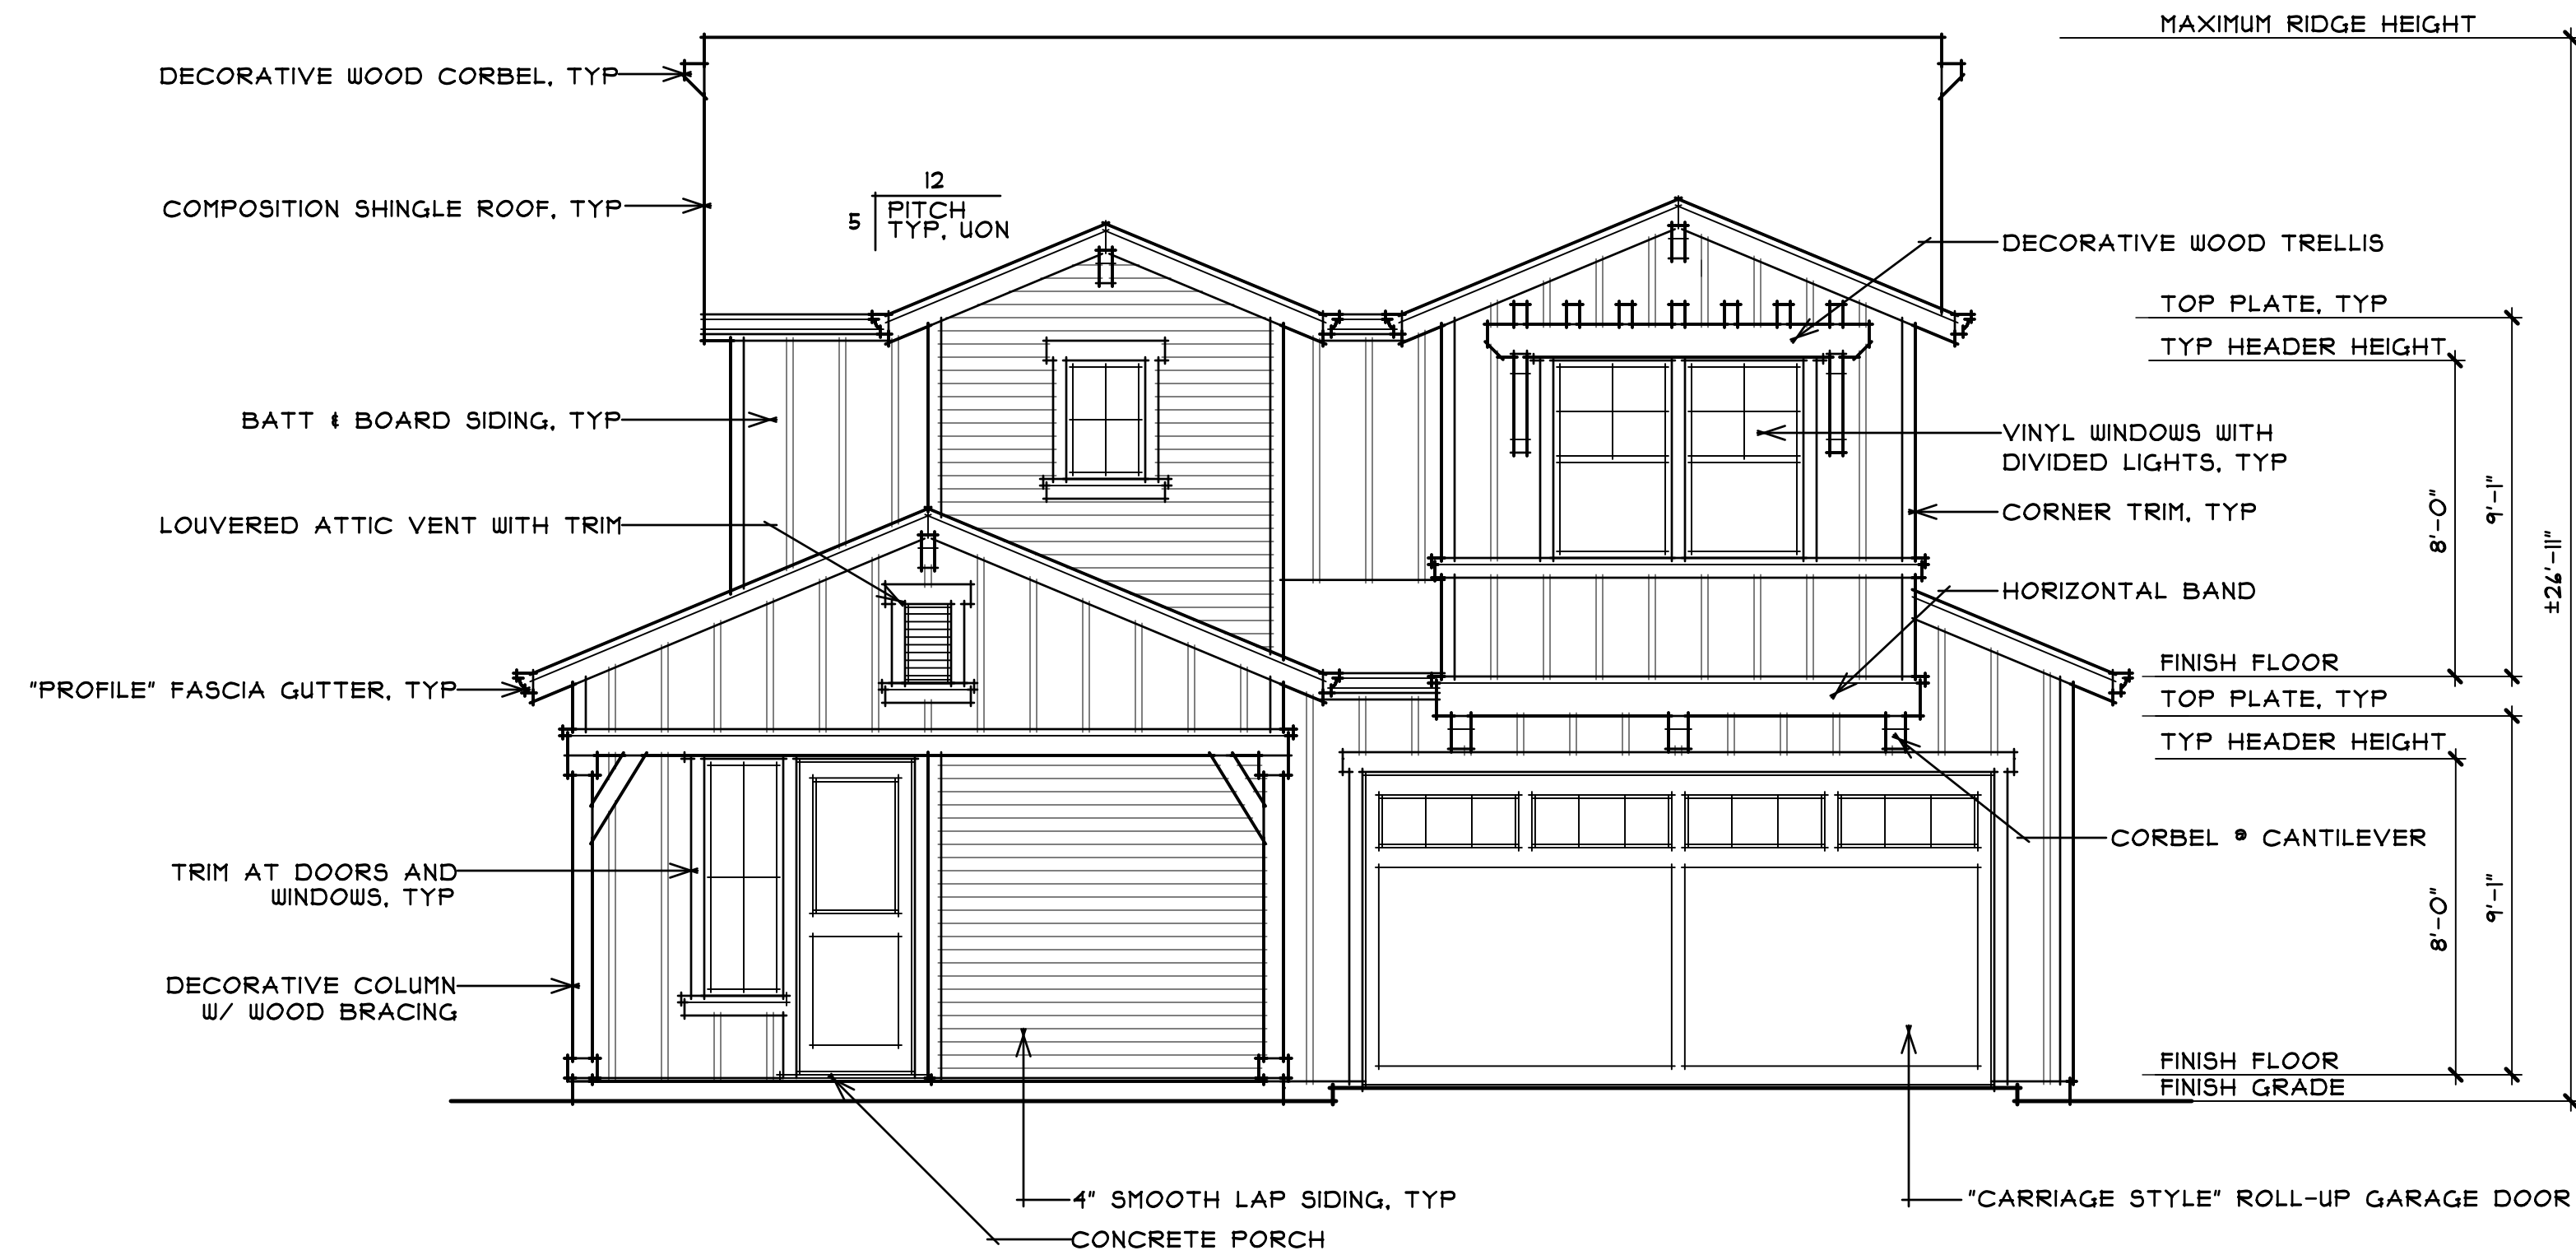

FRONT ELEVATION "A"

SCALE: 1/4" = 1'-0"

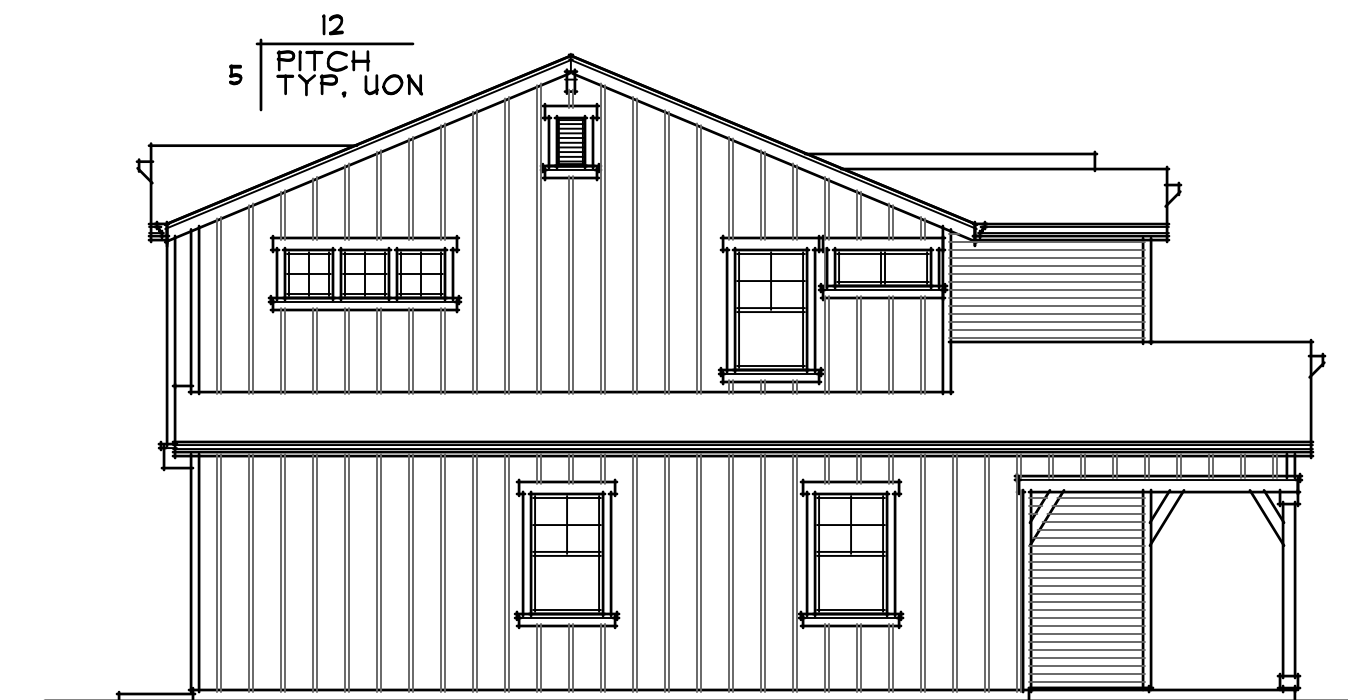

LEFT SIDE ELEVATION

SCALE: 1/8" = 1'-0"

DATE 9/15

DRAWN BY:  
CHECKED BY:  
REVISIONS: DATE:

NOTES  
△  
△  
△

1022 Mendocino Avenue  
Santa Rosa, CA 95401  
TEL: 707.579.3811  
FAX: 707.579.2646  
www.farrellfaber.com


**FARRELL-FABER**  
& ASSOCIATES INC.  
ARCHITECTURE - PLANNING

DESIGN FOR  
**PHIL NATOLI**  
RIDLEY AVENUE SUBDIVISION  
SANTA ROSA, CALIFORNIA

© 2015 FARRELL-FABER & ASSOC, INC.  
FARRELL-FABER AND ASSOCIATES INC. HEREBY EXPRESSLY RESERVES ITS STATUTORY COPYRIGHT, COMMON LAW COPYRIGHT AND OTHER SPECIFICATIONS, IDEAS, DESIGNS AND ARRANGEMENTS REPRESENTED THEREBY ARE AND SHALL REMAIN THE PROPERTY OF FARRELL-FABER AND ASSOCIATES INC. NO PART THEREOF SHALL BE COPIED, ADAPTED, SOLD, REPRODUCED OR OTHERWISE USED WITHOUT PRIOR WRITTEN CONSENT OF AND APPROPRIATE COMPENSATION TO FARRELL-FABER AND ASSOCIATES. VISUAL CONTACT WITH THE DRAWINGS OR SPECIFICATIONS SHALL CONSTITUTE CONCLUSIVE EVIDENCE OF ACCEPTANCE OF THESE RESTRICTIONS.  
DO NOT SCALE PLANS

SHEET JOB NO 15013  
2.1

PLAN 2

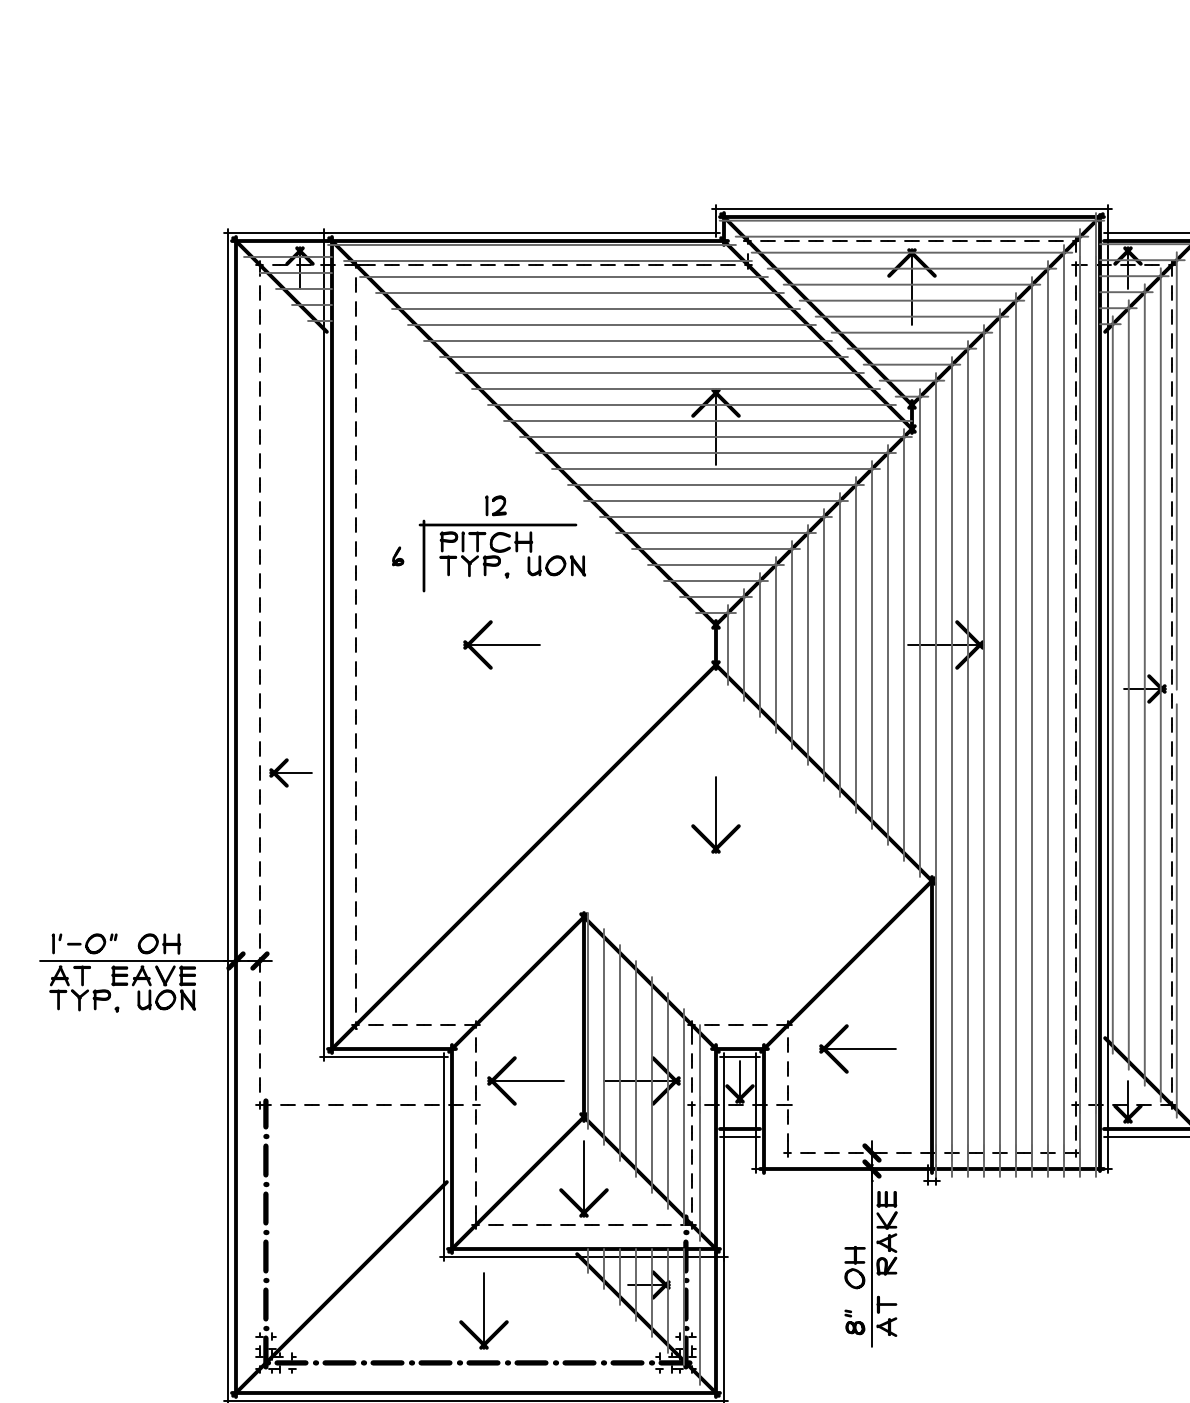


ROOF PLAN

SCALE: 1/8" = 1'-0"




RIGHT SIDE ELEVATION

SCALE: 1/8" = 1'-0"

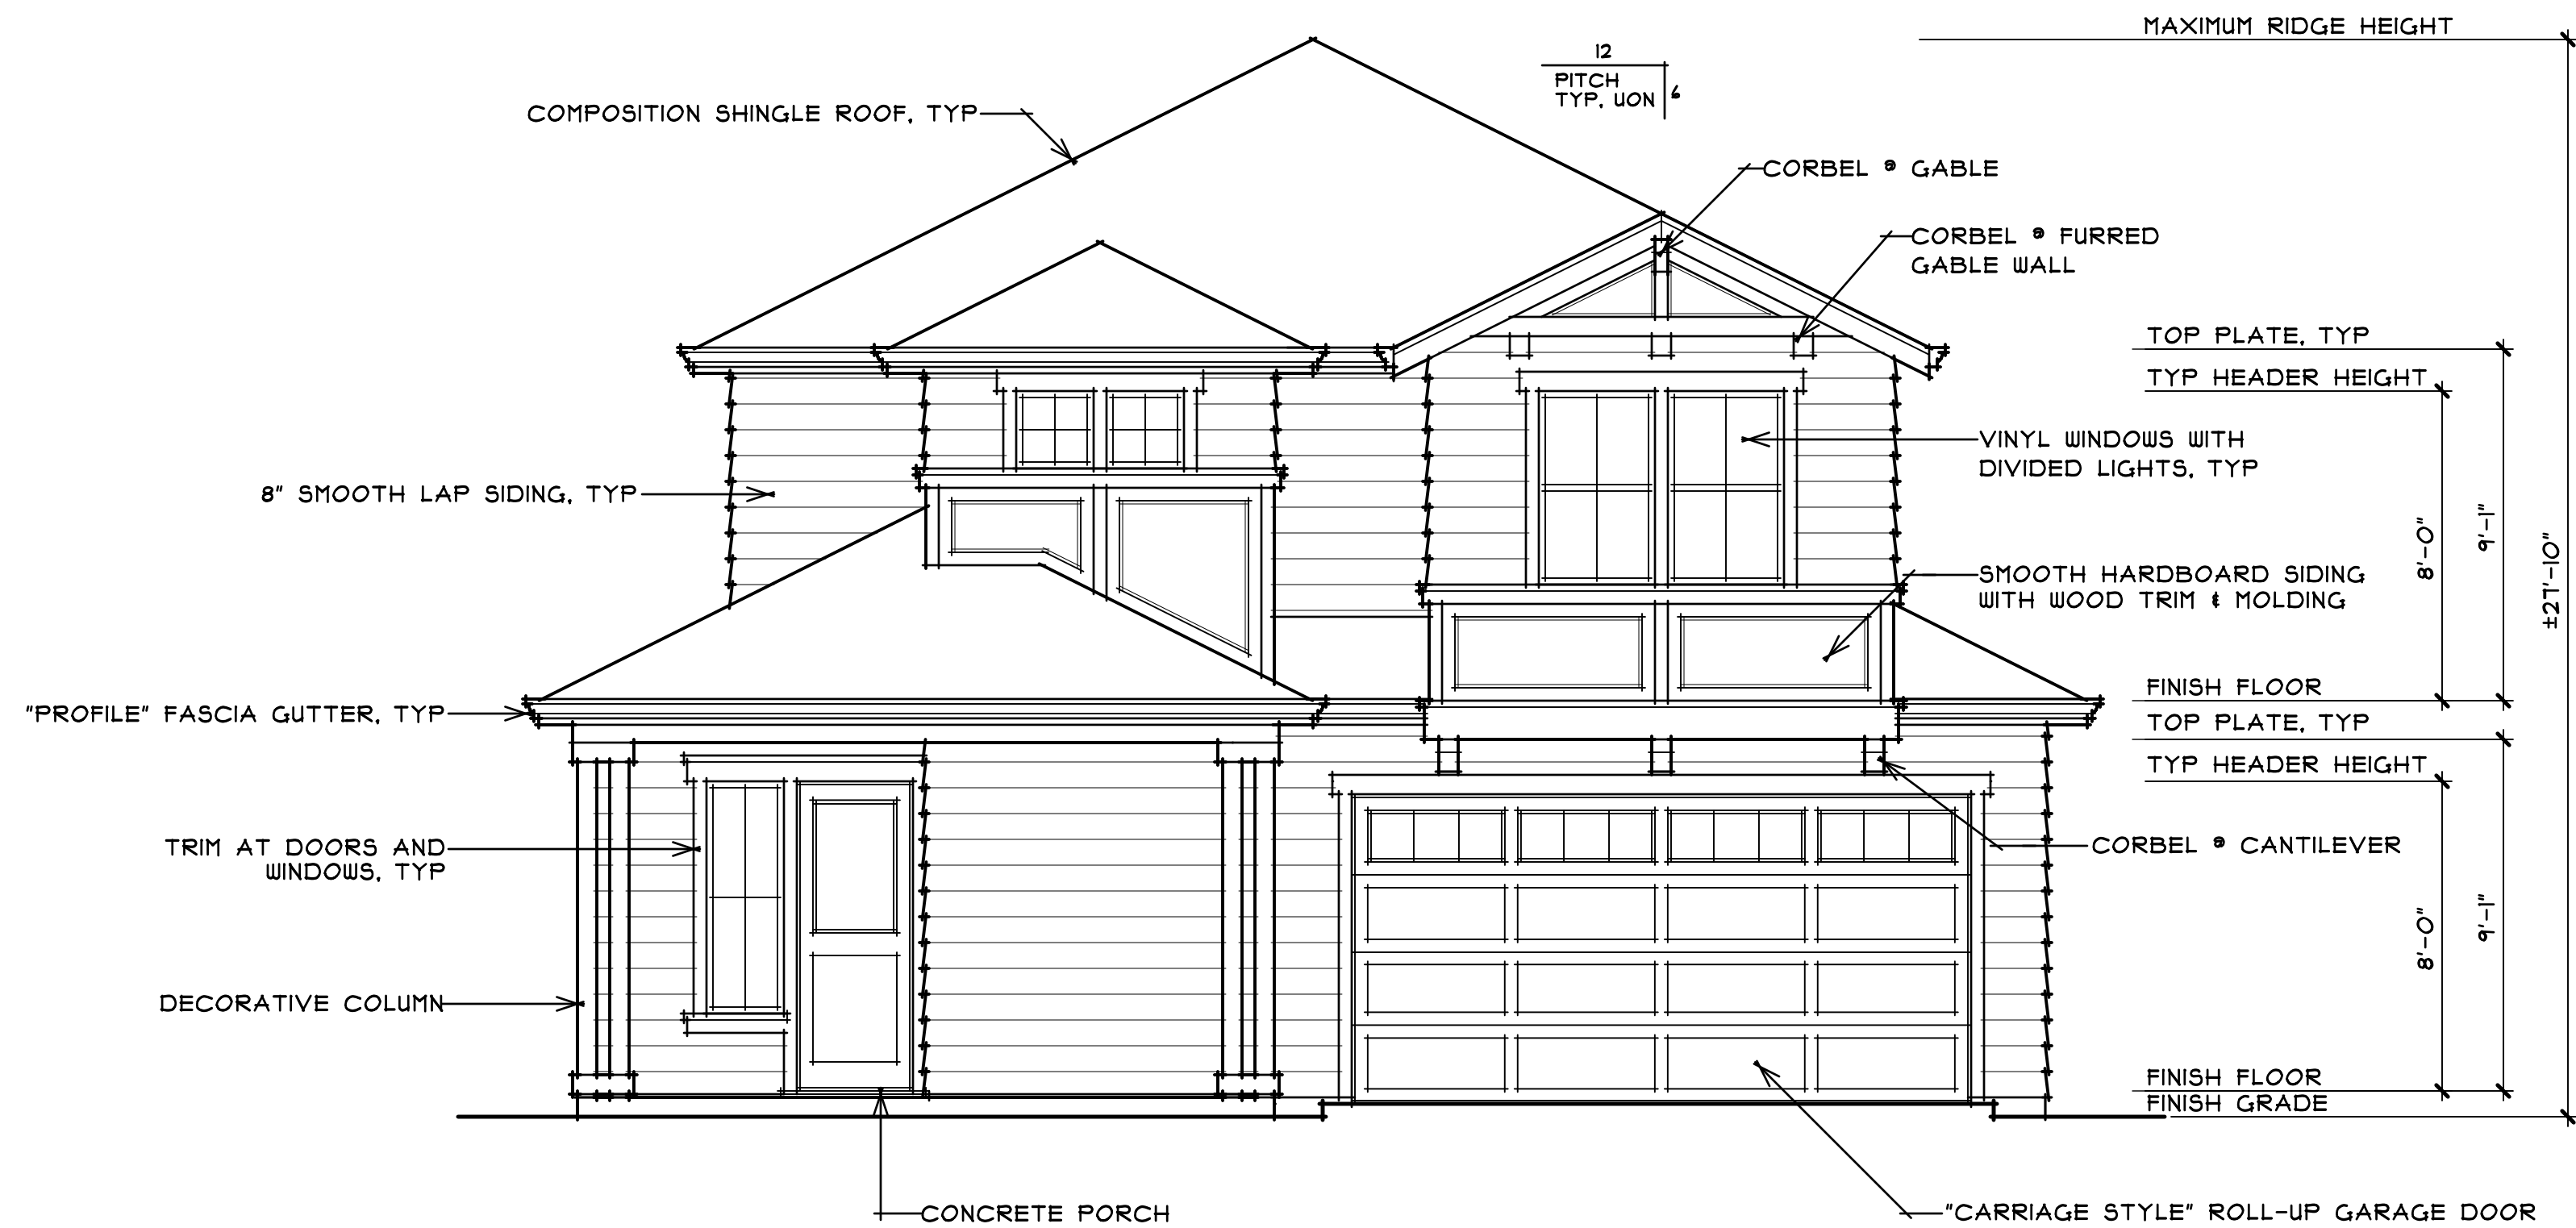

FRONT ELEVATION "B"

SCALE: 1/4" = 1'-0"

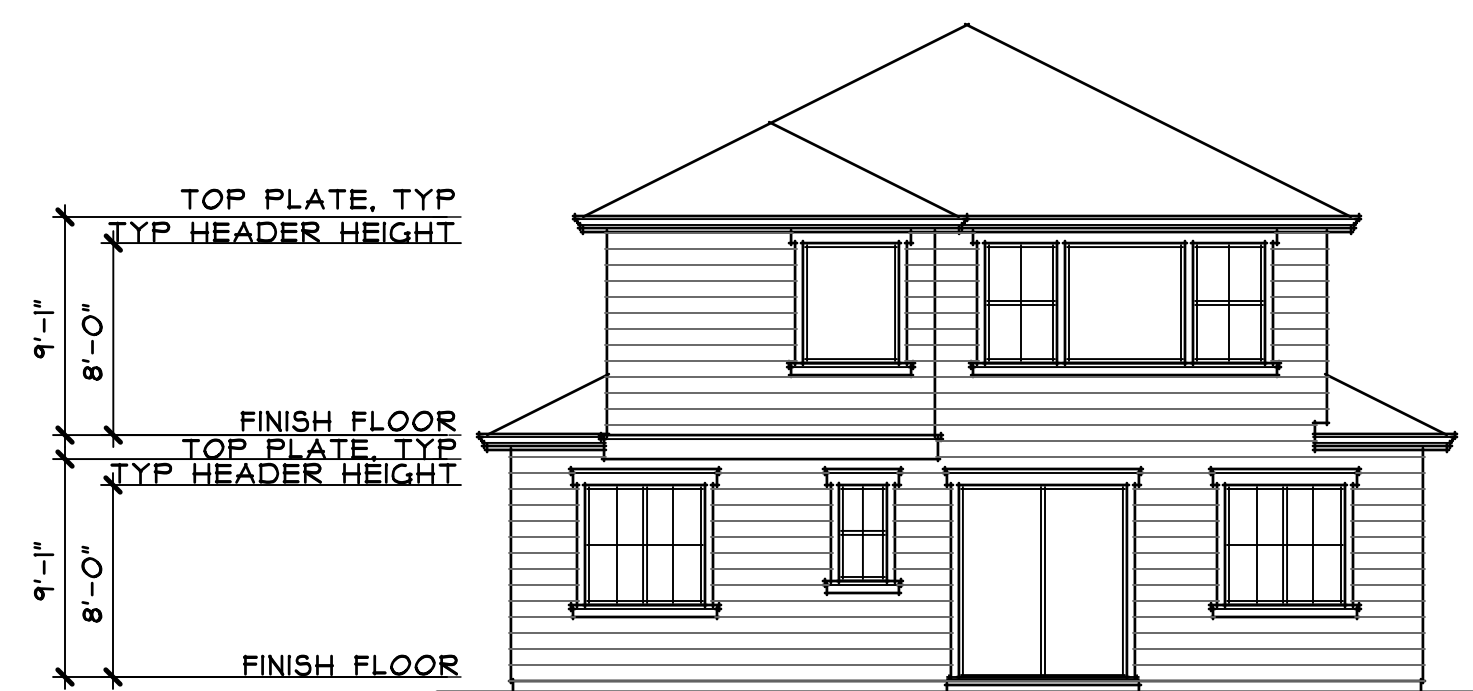

REAR ELEVATION

SCALE: 1/8" = 1'-0"



LEFT SIDE ELEVATION

SCALE: 1/8" = 1'-0"

DATE 9/15

DRAWN BY:  
CHECKED BY:  
REVISIONS: DATE:

NOTES

1022 Mendocino Avenue  
Santa Rosa, CA 95401  
TEL: 707.579.3811  
FAX: 707.579.2646  
www.farrellfaber.com


**FARRELL-FABER**  
& ASSOCIATES INC.  
ARCHITECTURE - PLANNING

DESIGN FOR  
**PHIL NATOLI**  
RIDLEY AVENUE SUBDIVISION  
SANTA ROSA, CALIFORNIA

© 2015 FARRELL-FABER & ASSOC., INC.  
FARRELL-FABER AND ASSOCIATES, INC. HEREBY EXPRESSLY RESERVES ITS STATUTORY COPYRIGHT, COMMON LAW COPYRIGHT AND OTHER SPECIFICATIONS, IDEAS, DESIGNS AND ARRANGEMENTS REPRESENTED THEREIN AND SHALL REMAIN THE PROPERTY OF FARRELL-FABER AND ASSOCIATES, INC. NO PART THEREOF SHALL BE COPIED, ADAPTED, SOLD, REPRODUCED OR OTHERWISE USED WITHOUT PRIOR WRITTEN CONSENT OF AND APPROPRIATE COMPENSATION TO FARRELL-FABER AND ASSOCIATES, VISUAL CONTACT WITH THE DRAWINGS OR SPECIFICATIONS SHALL CONSTITUTE CONCLUSIVE EVIDENCE OF ACCEPTANCE OF THESE RESTRICTIONS.  
DO NOT SCALE PLANS


SHEET JOB NO 15013

PLAN 2 2.2

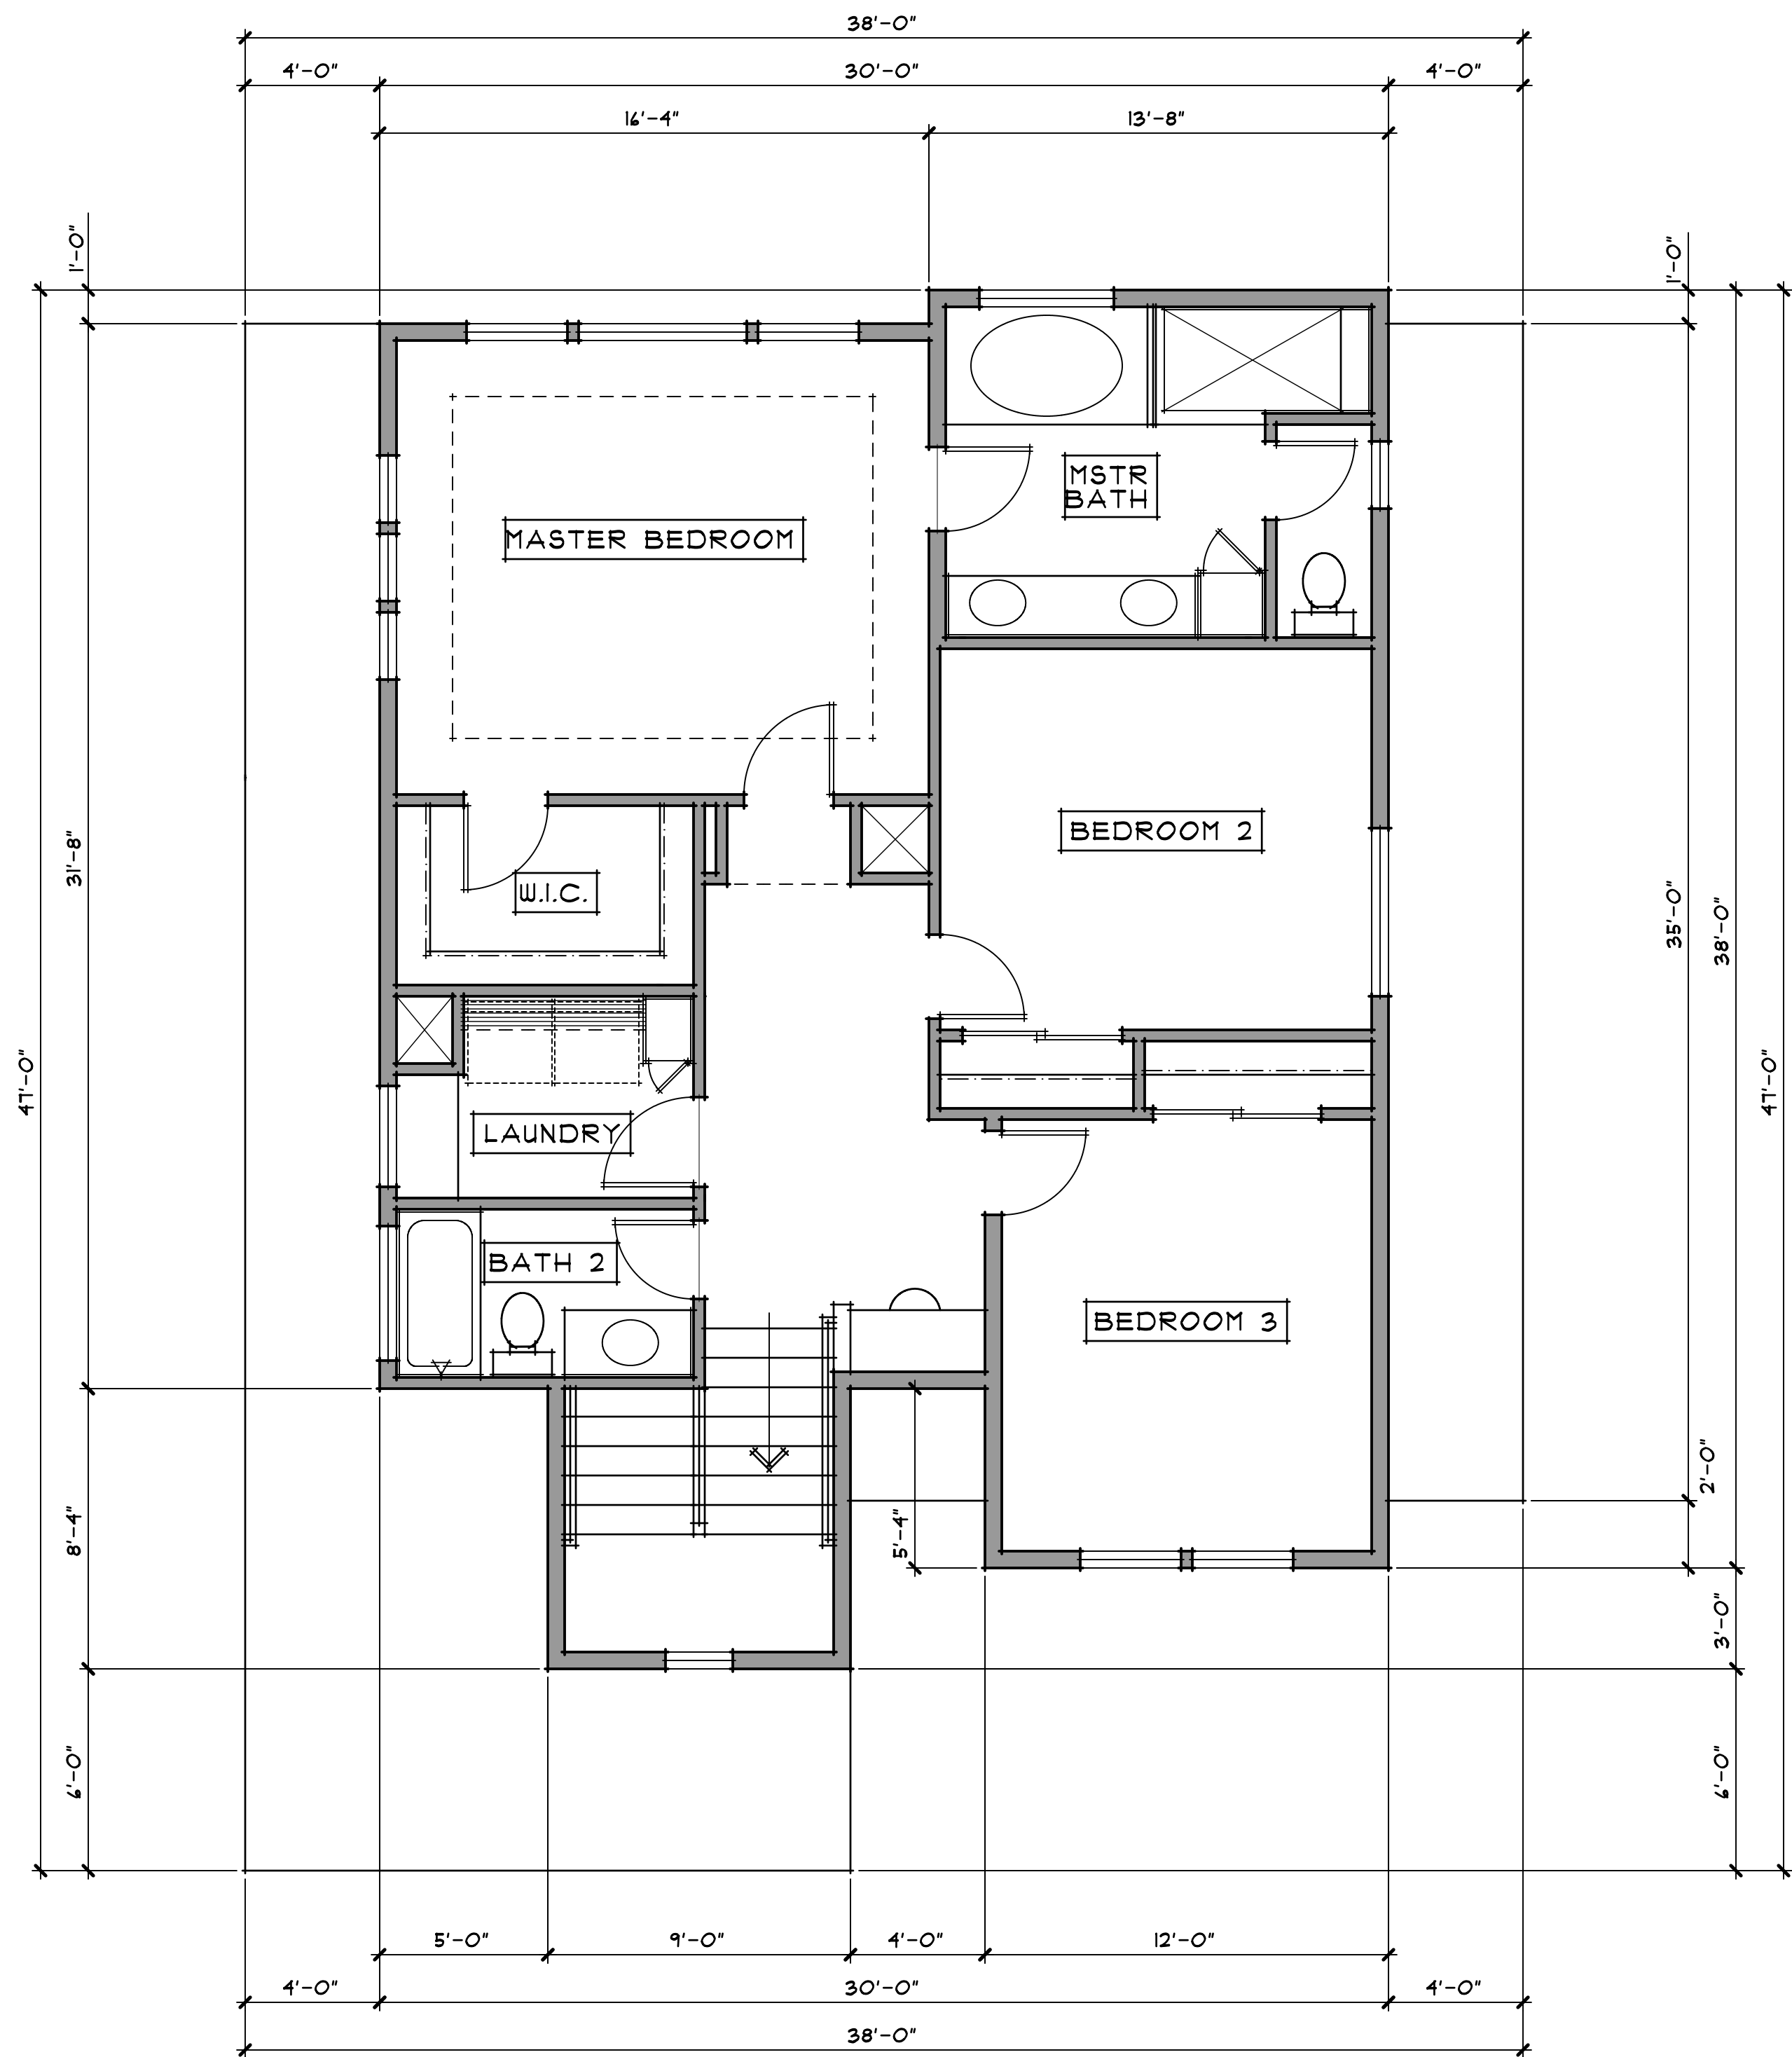

UPPER FLOOR PLAN

SCALE: 1/4" = 1'-0"

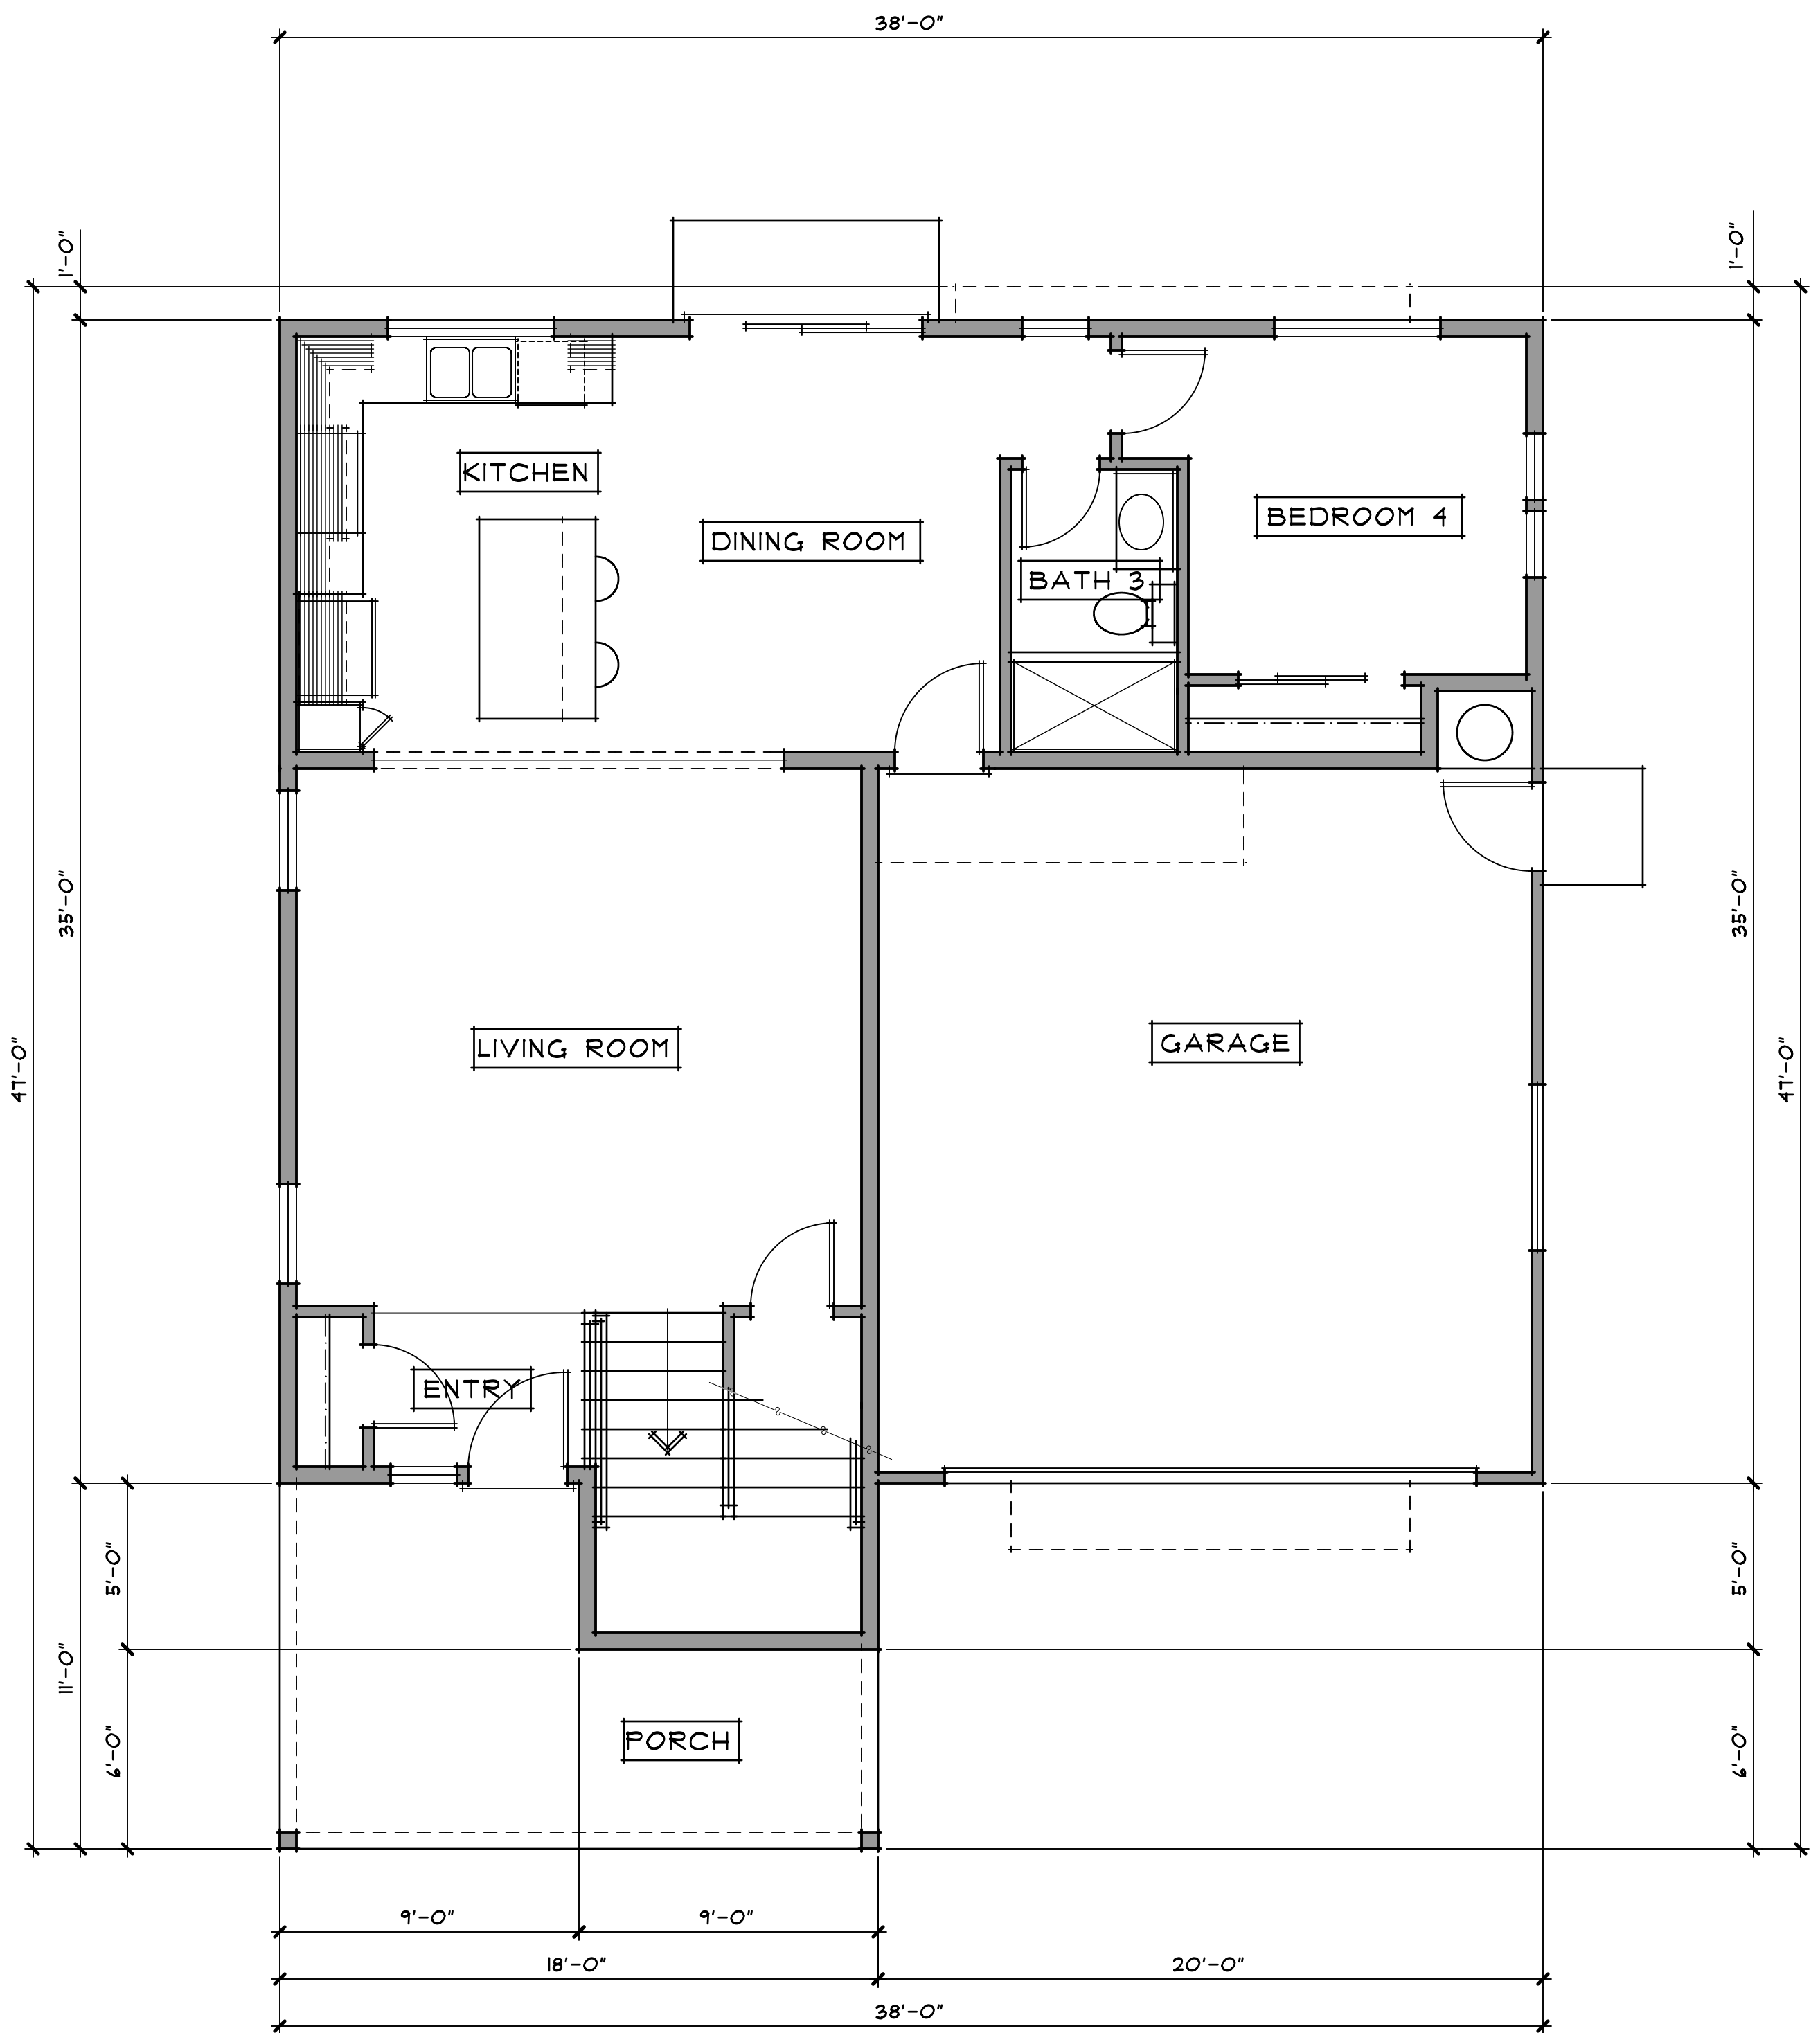

LOWER FLOOR PLAN

SCALE: 1/4" = 1'-0"

LOWER FLOOR LIVING AREA = APPROX 934 SQ FT  
UPPER FLOOR LIVING AREA = APPROX 1022 SQ FT  
TOTAL LIVING AREA = APPROX 1956 SQ FT  
GARAGE AREA = APPROX 431 SQ FT

DATE

9/15

DRAWN BY:

CHECKED BY:

REVISIONS:

DATE:

NOTES

1022 Mendocino Avenue

Santa Rosa, CA 95401

TEL: 707.579.3811

FAX: 707.579.2646

www.farrellfaber.com

FARRELL-FABER

& ASSOCIATES INC.

ARCHITECTURE - PLANNING

DESIGN FOR

PHIL NATOLI

RIDLEY AVENUE SUBDIVISION

SANTA ROSA, CALIFORNIA

© 2015 FARRELL FABER & ASSOC, INC.

FARRELL FABER AND ASSOCIATES INC. HEREBY EXPRESSLY RESERVES ITS STATUTORY COPYRIGHT, COMMON LAW COPYRIGHT AND OTHER SPECIFICATIONS, IDEAS, DESIGNS AND ARRANGEMENTS REPRESENTED THEREBY ARE AND SHALL REMAIN THE PROPERTY OF FARRELL FABER AND ASSOCIATES INC. NO PART THEREOF SHALL BE COPIED, ADAPTED, SOLD, REPRODUCED OR OTHERWISE USED WITHOUT PRIOR WRITTEN CONSENT OF AND APPROPRIATE COMPENSATION TO FARRELL FABER AND ASSOCIATES. VISUAL CONTACT WITH THE DRAWINGS OR SPECIFICATIONS SHALL CONSTITUTE CONCLUSIVE EVIDENCE OF ACCEPTANCE OF THESE RESTRICTIONS.

DO NOT SCALE PLANS


SHEET JOB NO

15013

PLAN 2


2.3



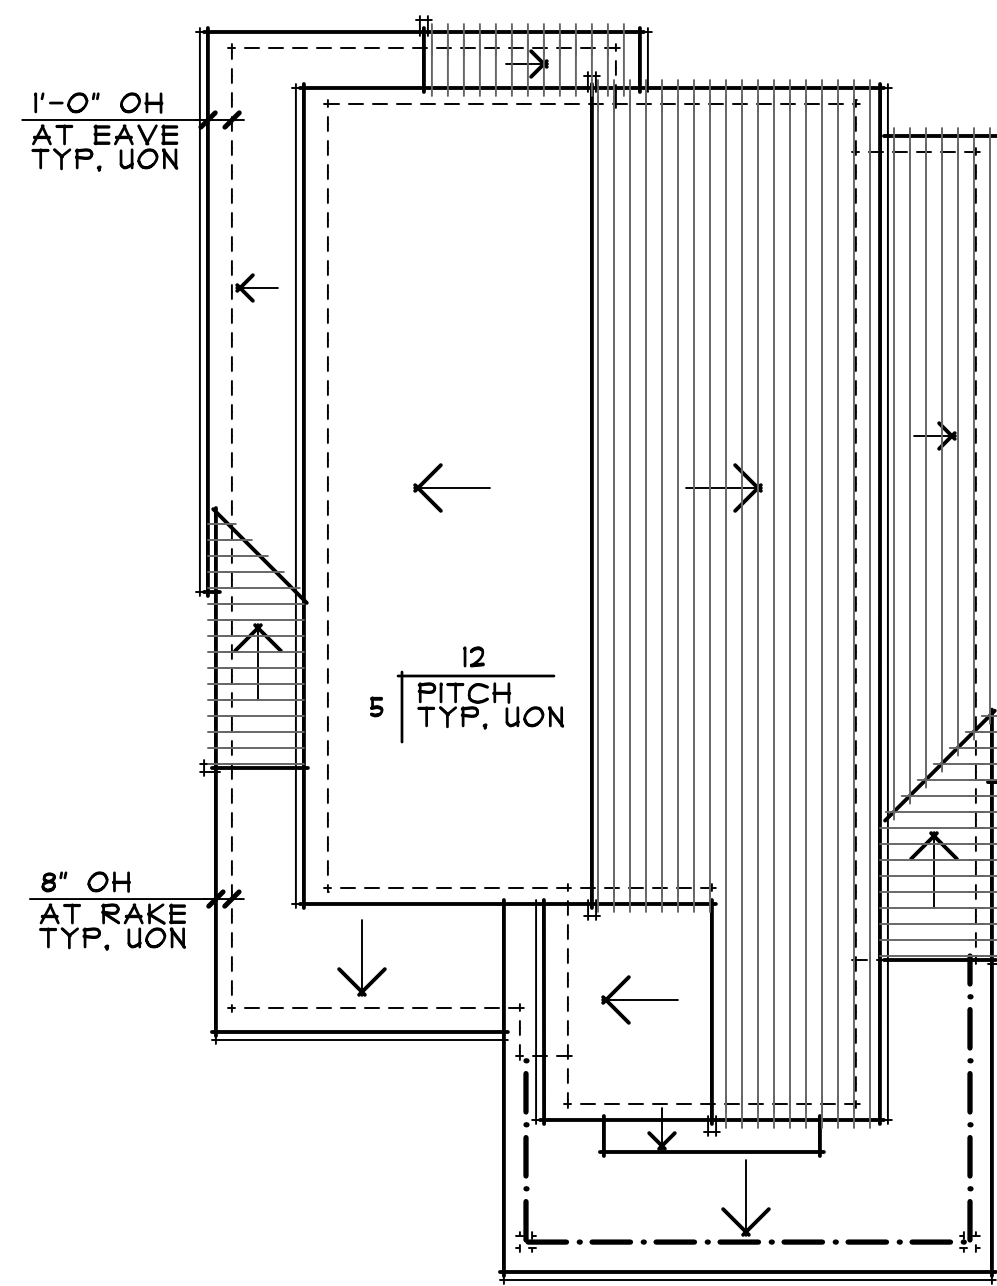


ROOF PLAN

SCALE: 1/8" = 1'-0"

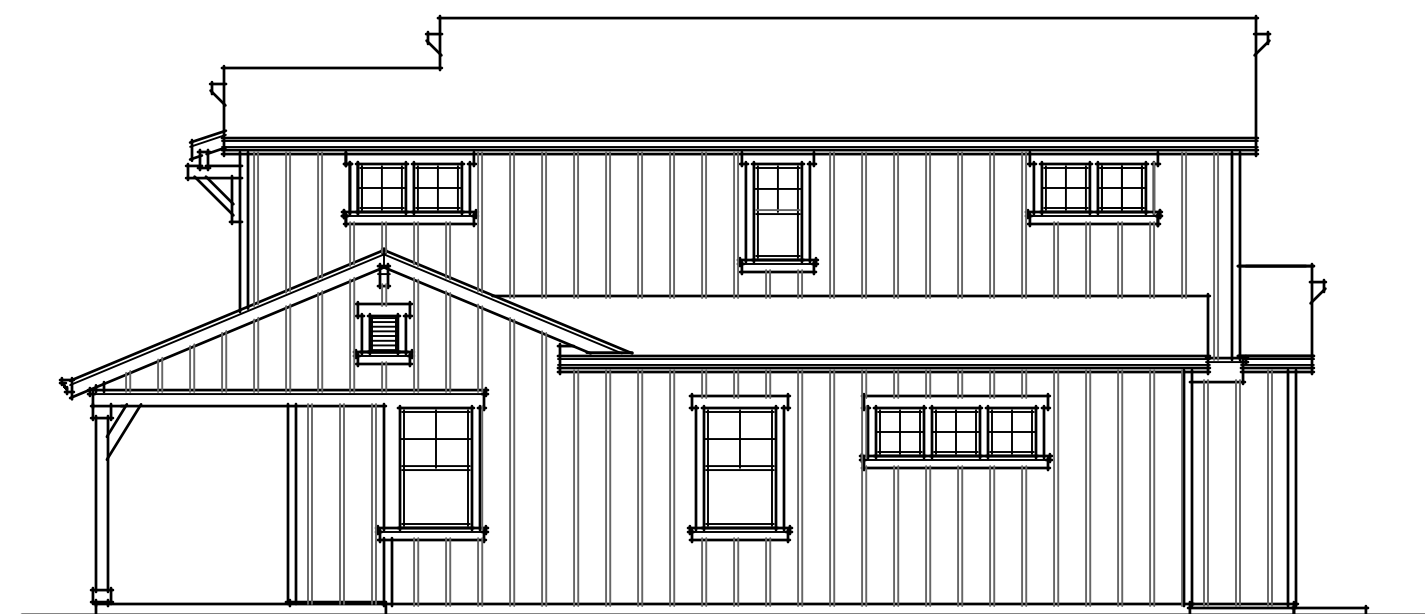


RIGHT SIDE ELEVATION

SCALE: 1/8" = 1'-0"

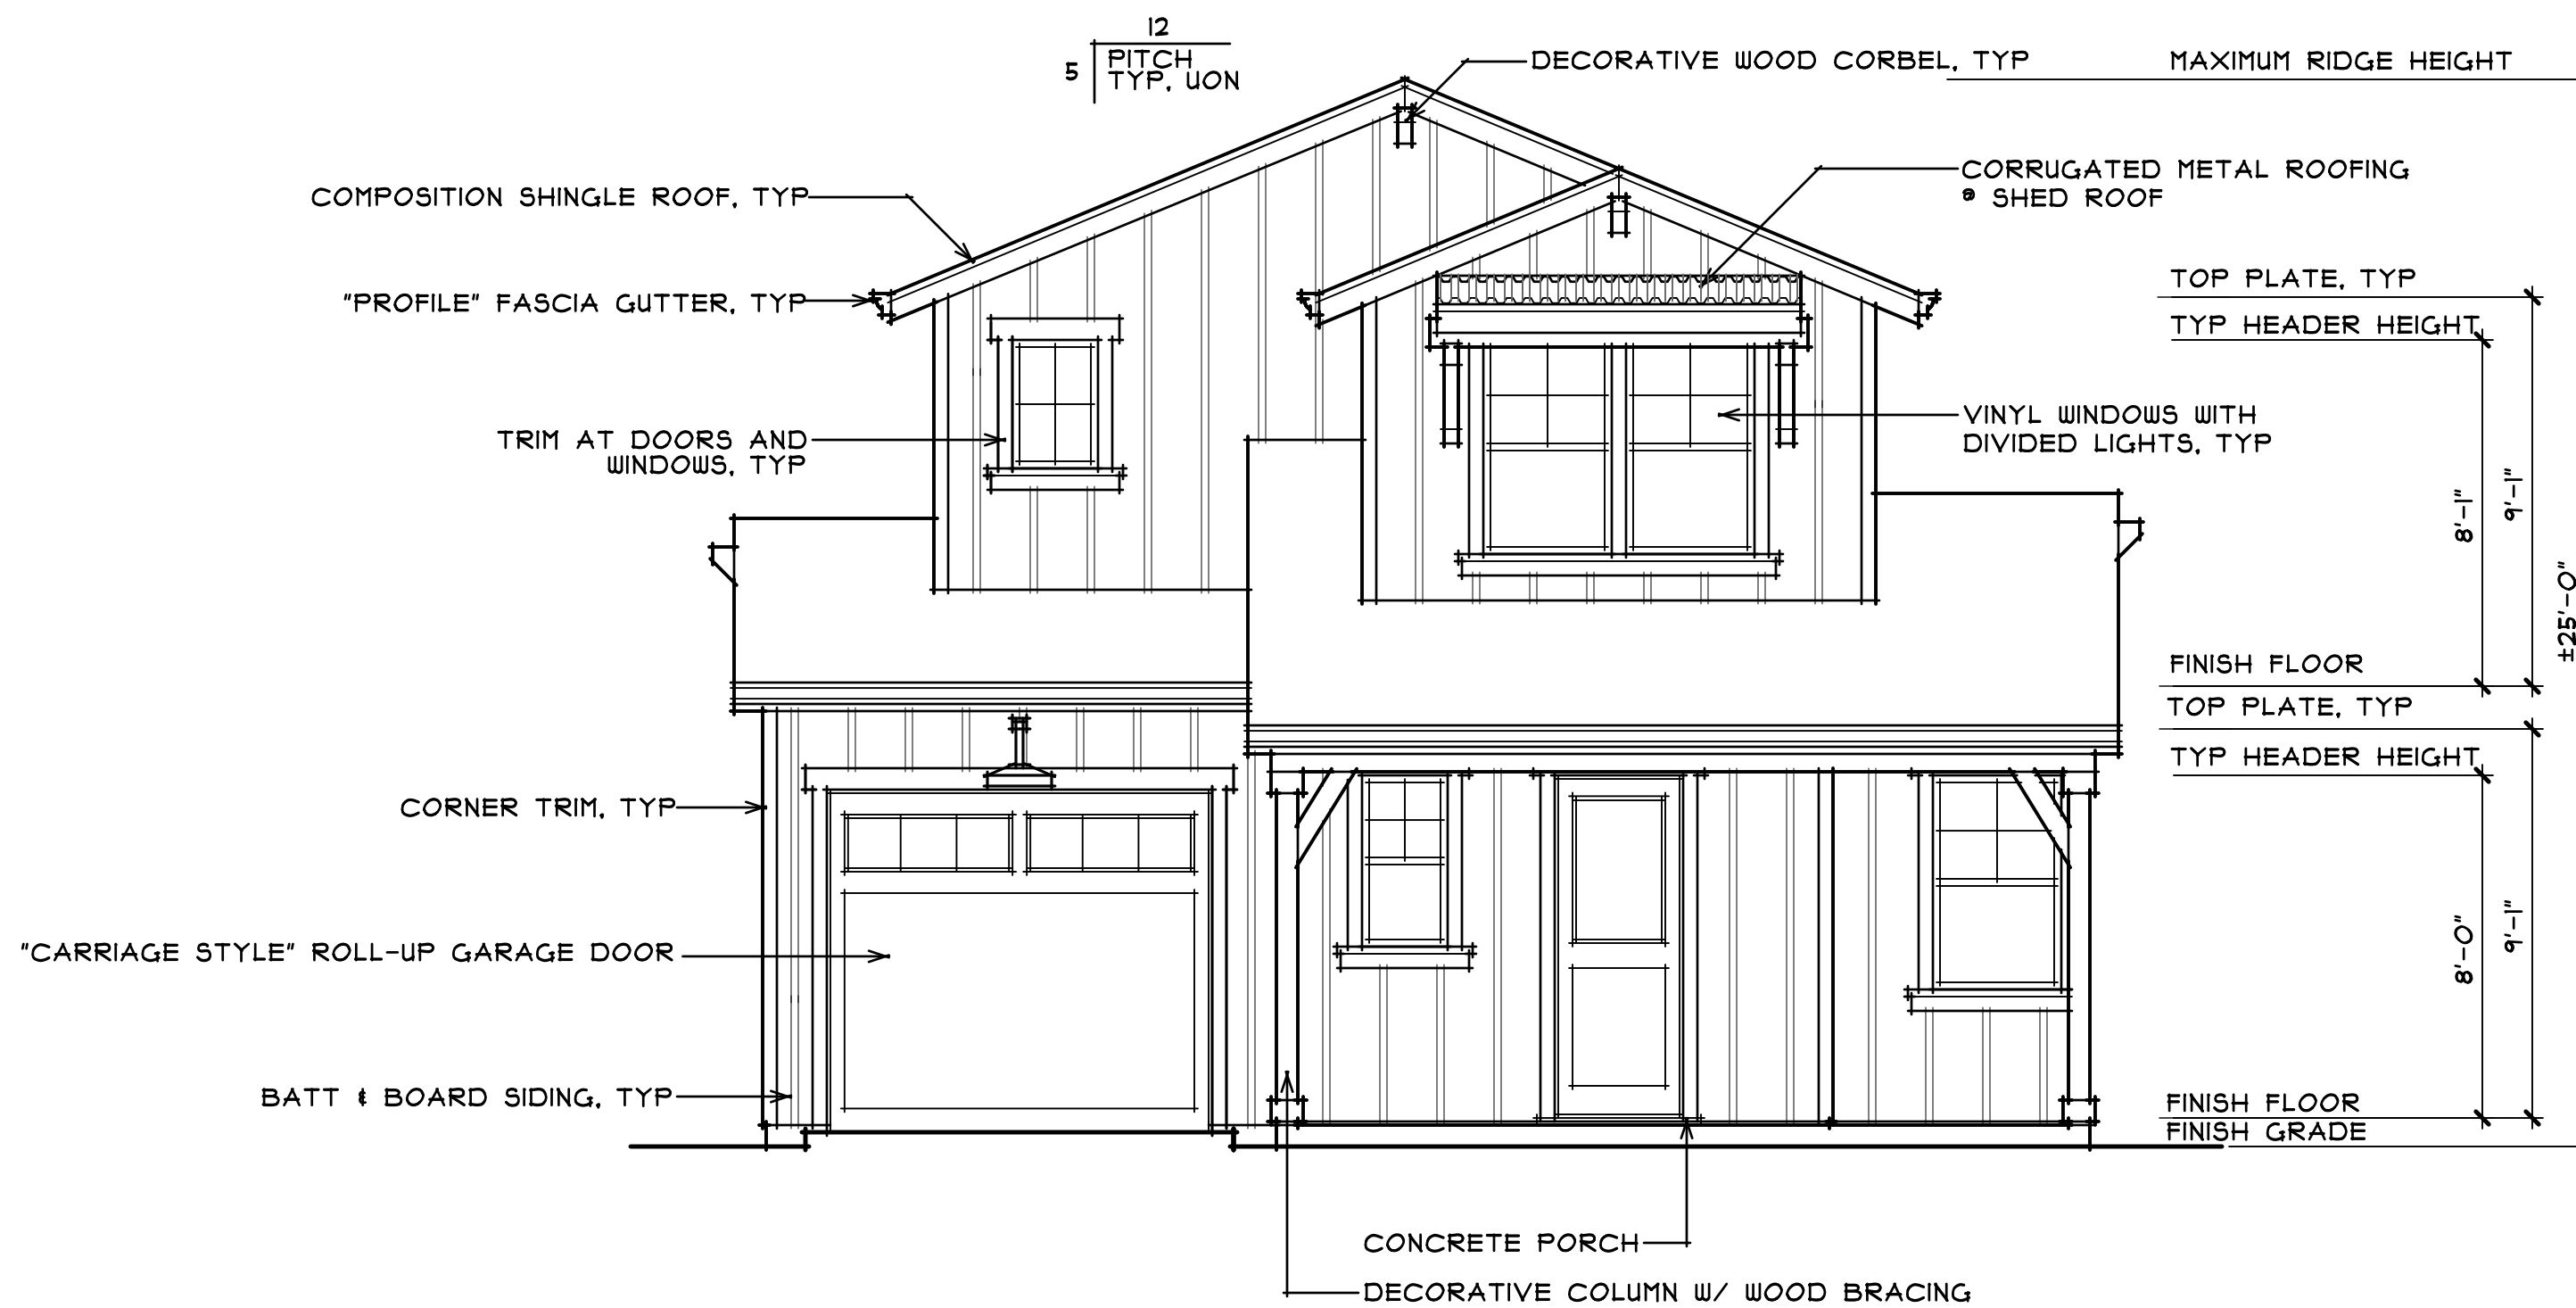


FRONT ELEVATION

SCALE: 1/4" = 1'-0"

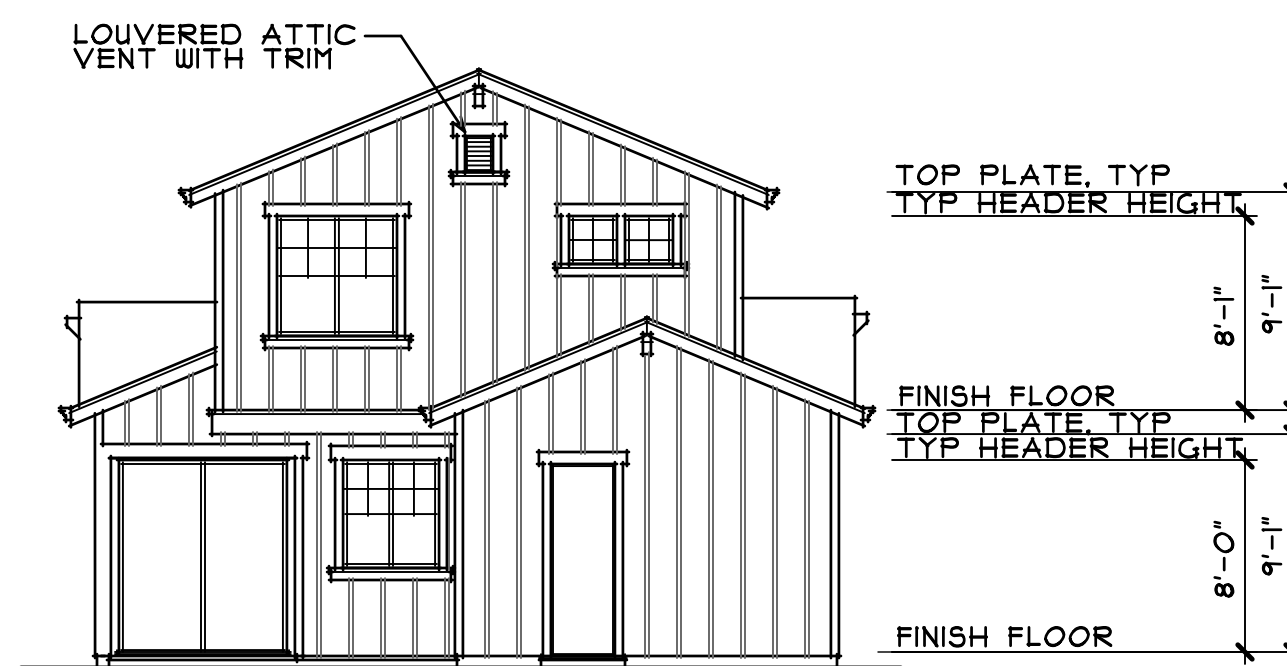


REAR ELEVATION

SCALE: 1/8" = 1'-0"

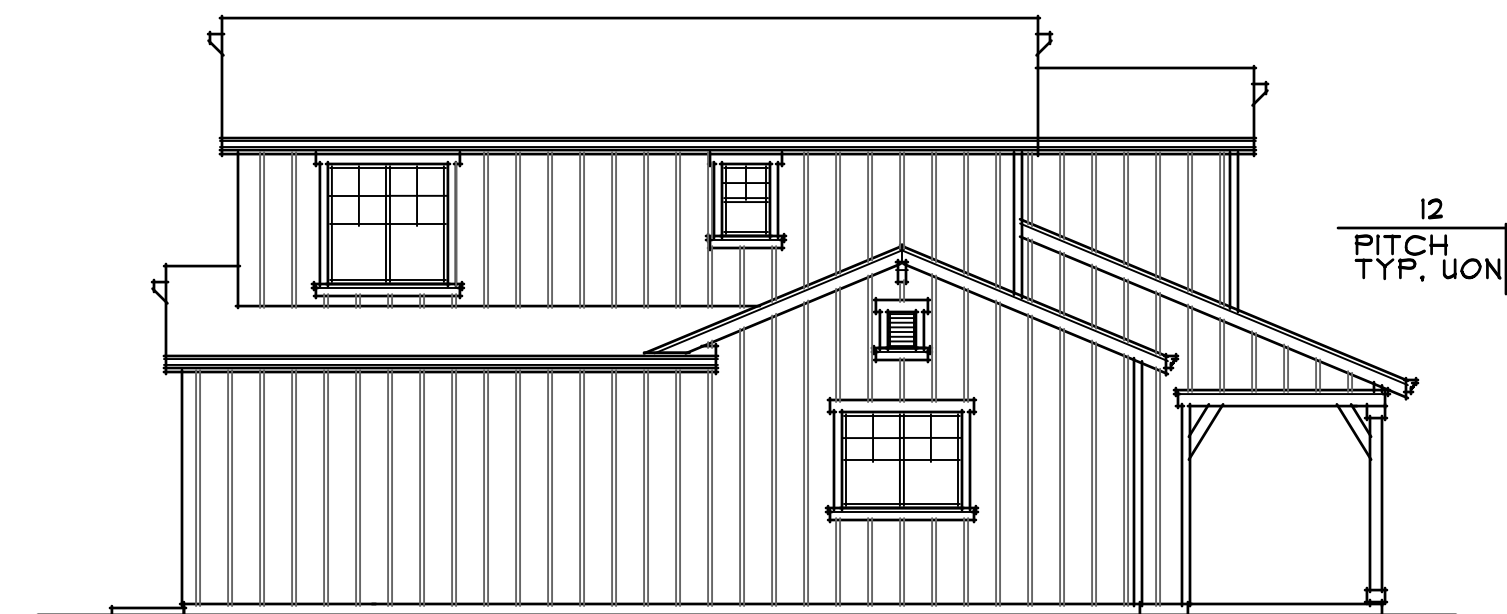


LEFT SIDE ELEVATION

SCALE: 1/8" = 1'-0"

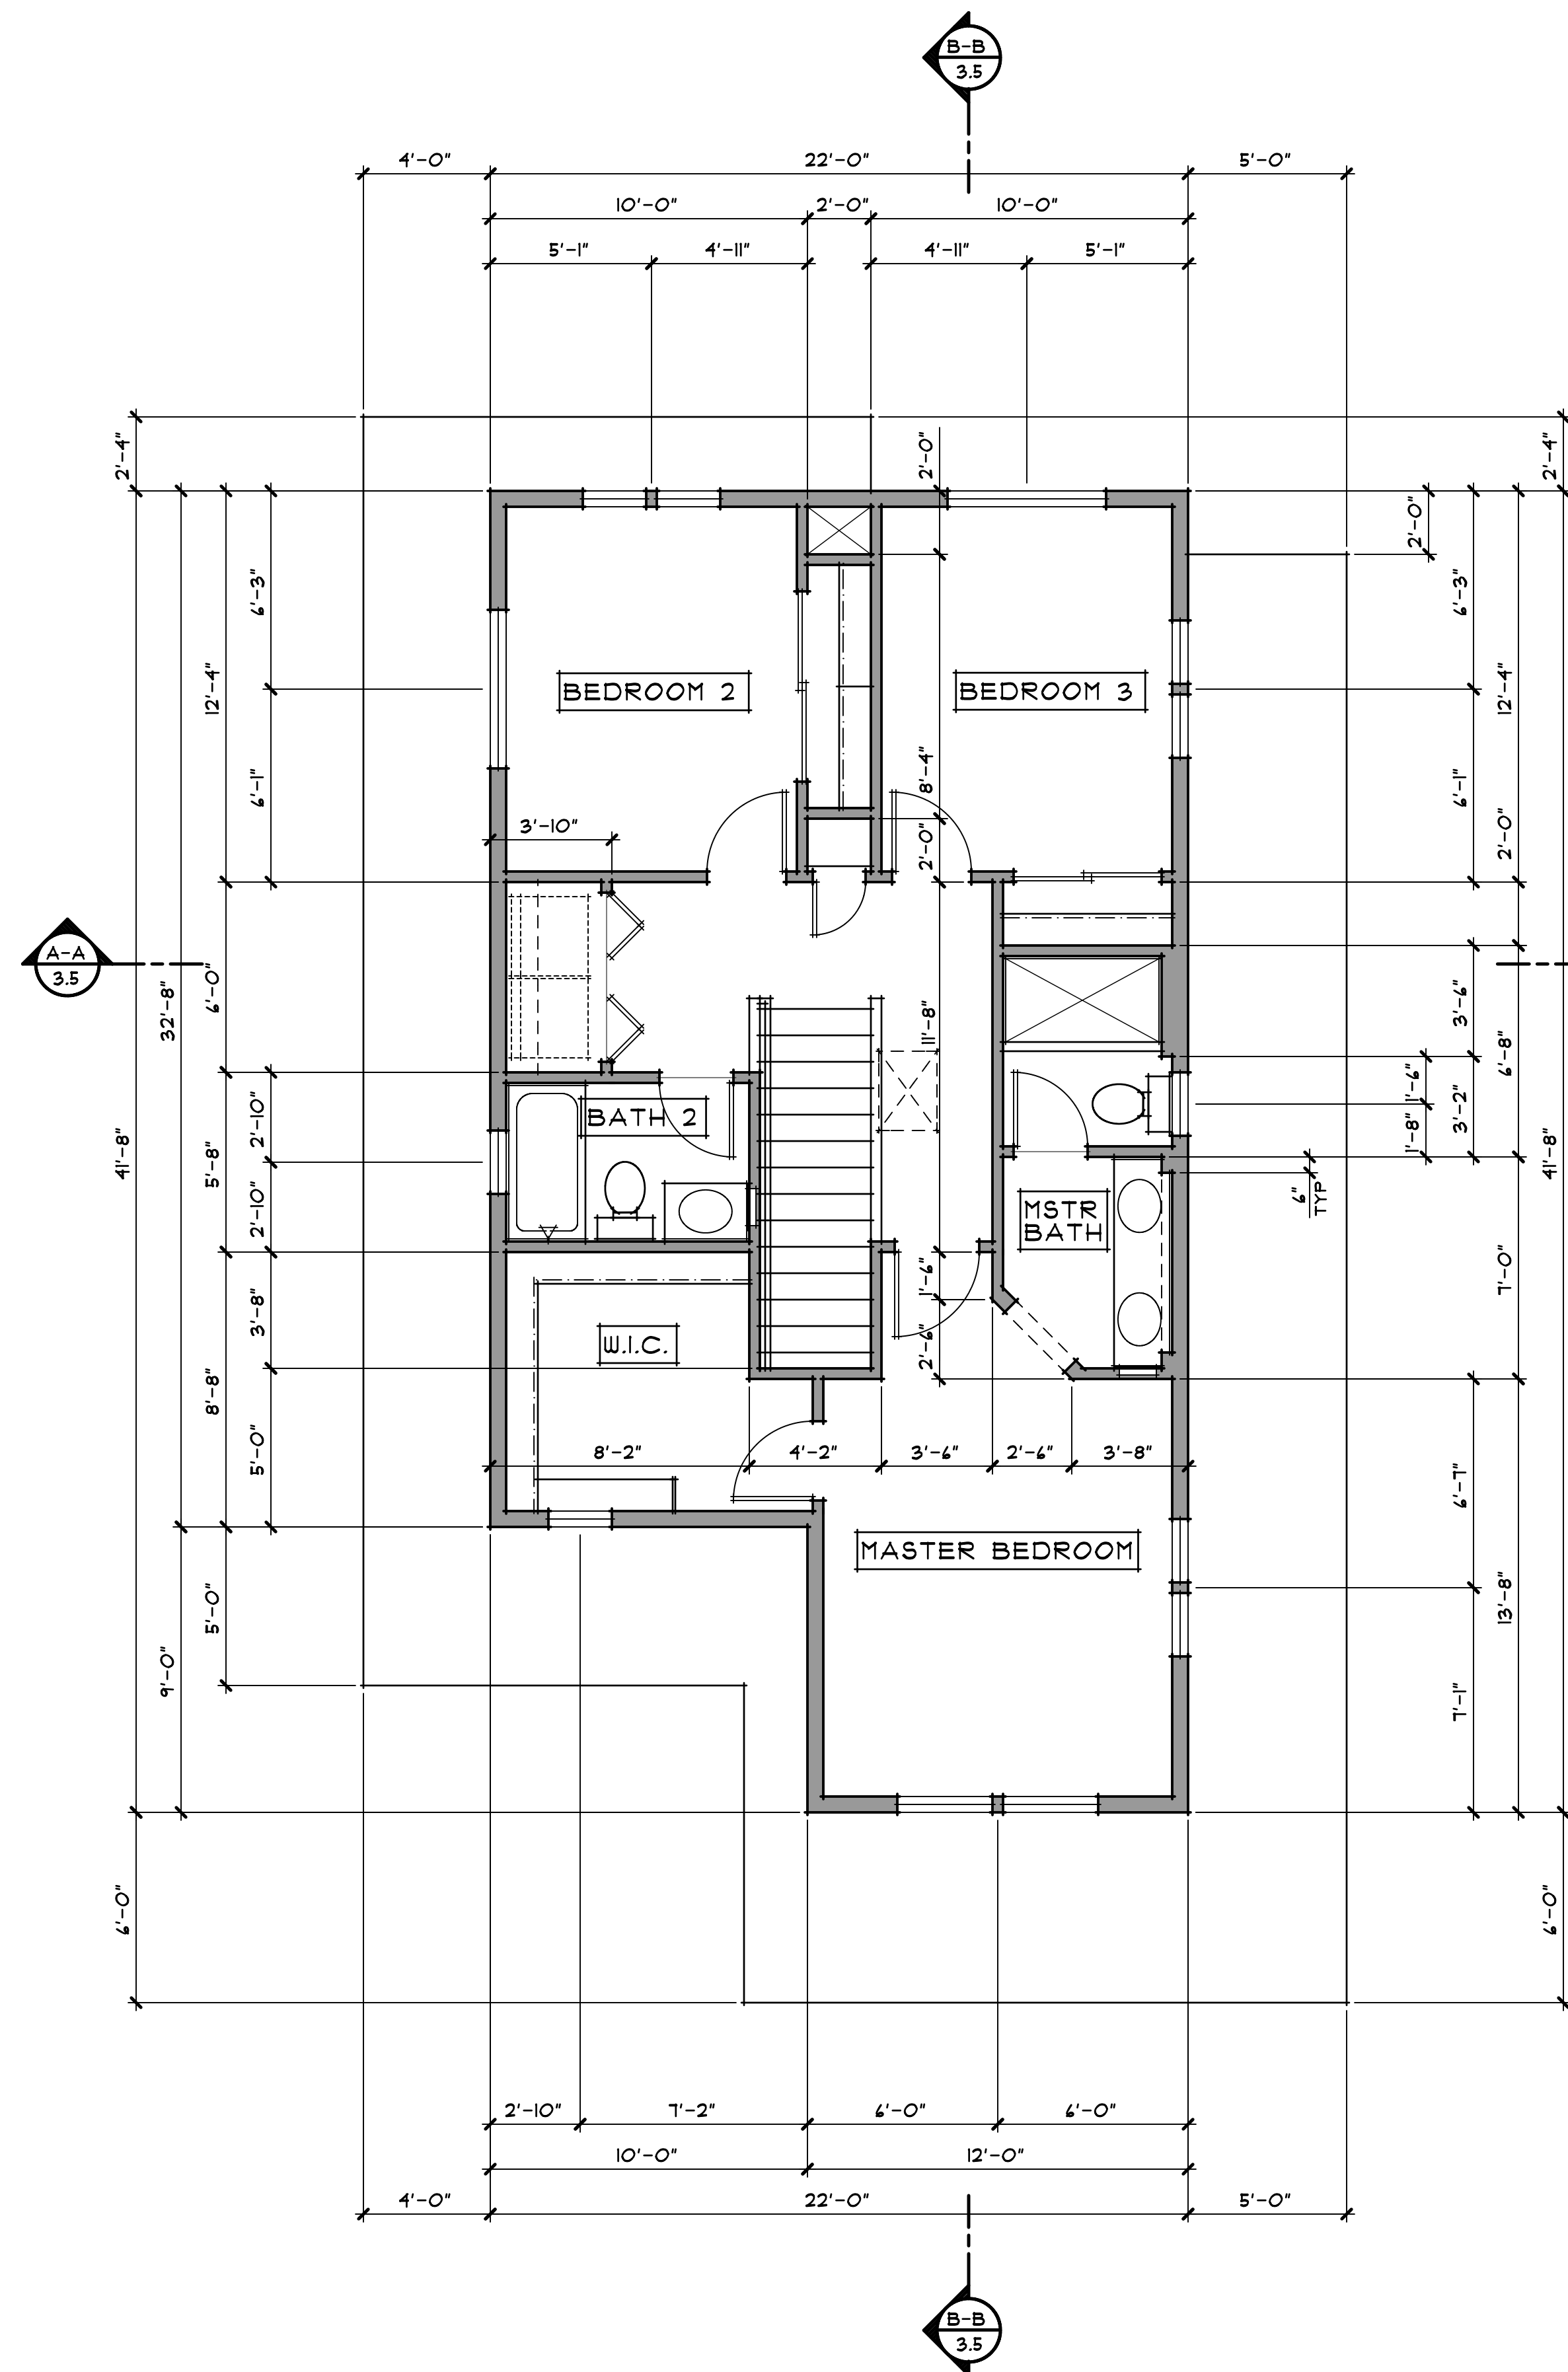

UPPER FLOOR PLAN

SCALE: 1/4" = 1'-0"

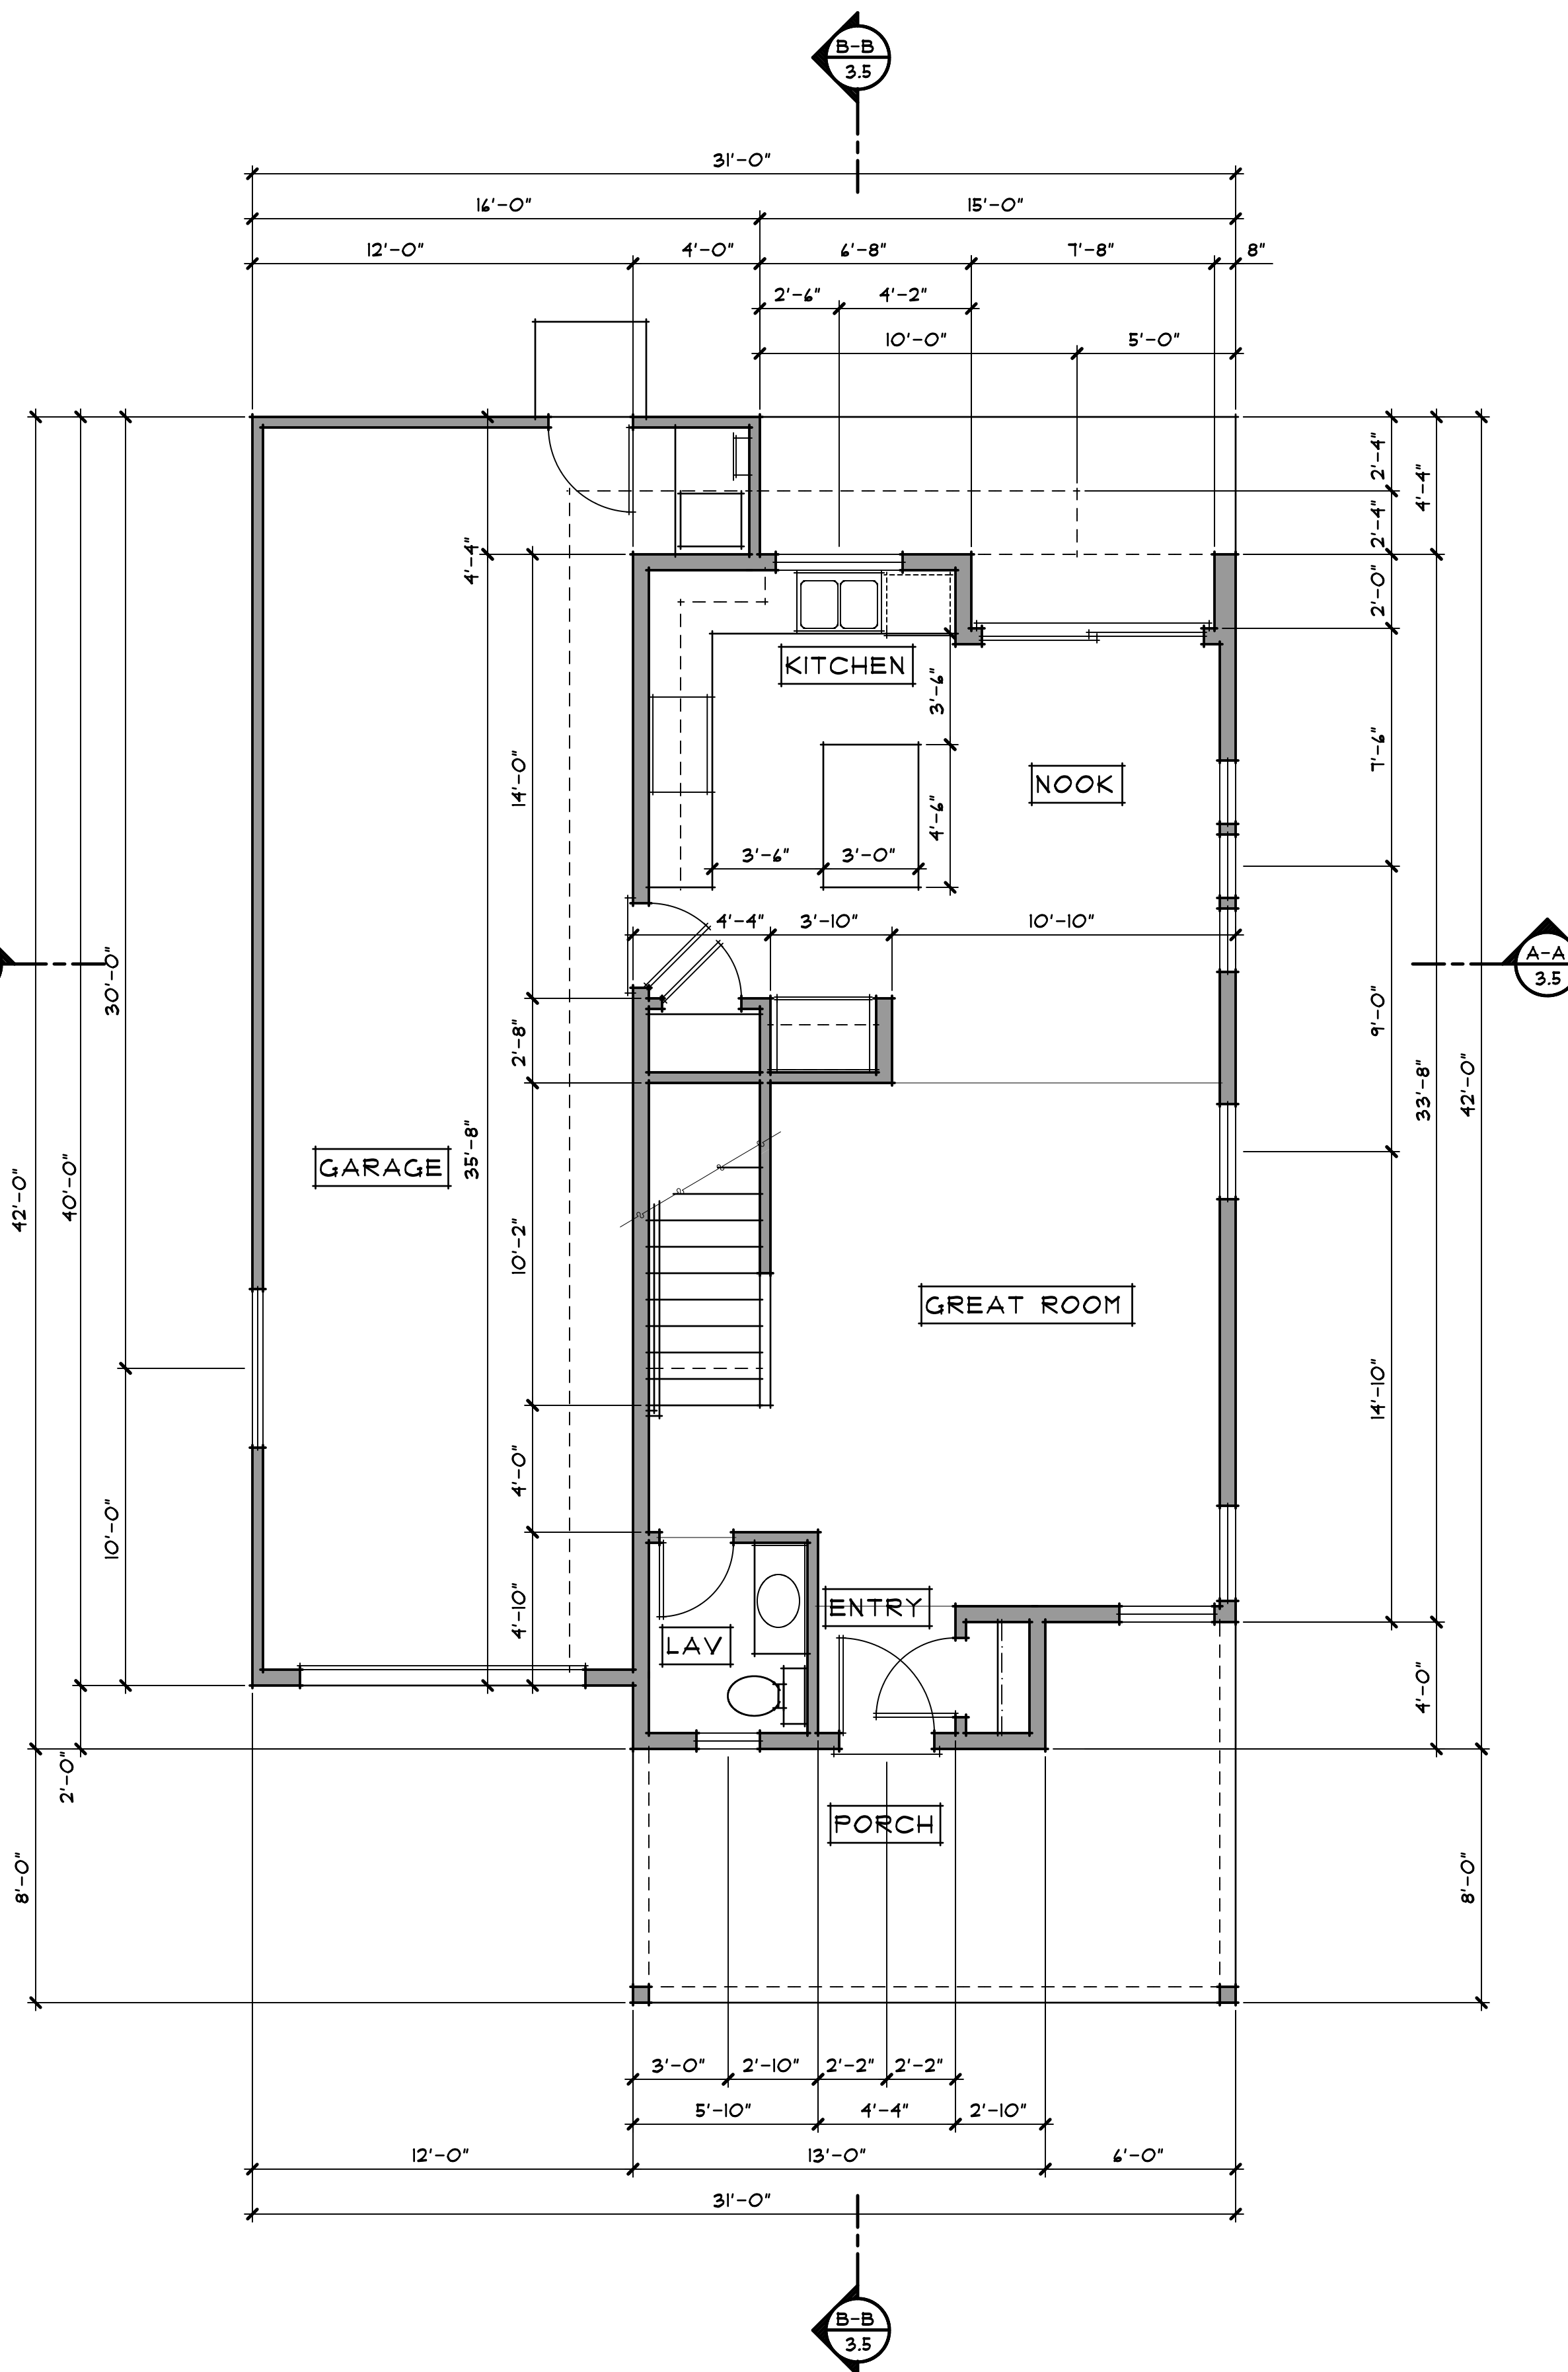

LOWER FLOOR PLAN

SCALE: 1/4" = 1'-0"

LOWER FLOOR LIVING AREA = APPROX 672 SQ FT  
 UPPER FLOOR LIVING AREA = APPROX 186 SQ FT  
 TOTAL LIVING AREA = APPROX 1458 SQ FT  
 GARGAGE AREA = APPROX 491 SQ FT

DATE

9/15

DRAWN BY:

CHECKED BY:

REVISIONS:

DATE:

NOTES

△

△

△

DESIGN FOR

© 2013 FARRELL, FABER & ASSOC. INC.

FARRELL, FABER AND ASSOCIATES INC.

HEREBY EXPRESSLY RESERVES ITS

STATUTORY COPYRIGHT, COMMON LAW

COPYRIGHT AND OTHER SPECIFICATIONS.

IDEAS, DESIGNS AND ARRANGEMENTS

REPRESENTED THEREBY ARE AND SHALL

REMAIN THE PROPERTY OF FARRELL, FABER

AND ASSOCIATES INC. NO PART THEREOF

SHALL BE COPIED, ADAPTED, SOLD,

PUBLISHED OR OTHERWISE USED WITHOUT

PROPER WRITTEN CONSENT OF AND

APPROPRIATE COMPENSATION TO FARRELL,

FABER AND ASSOCIATES. VISUAL CONTACT

WITH THE DRAWINGS OR SPECIFICATIONS

SHALL CONSTITUTE CONCLUSIVE

EVIDENCE OF ACCEPTANCE OF THESE

RESTRICTIONS.

DO NOT SCALE PLANS

15013

3.2

SHEET JOB NO

15013

PHIL NATOLI

RIDLEY AVENUE SUBDIVISION

SANTA ROSA, CALIFORNIA

1022 Mendocino Avenue

Santa Rosa, CA 95401

TEL: 707.579.3811

www.farrellfaber.com

FARRELL-FABER

& ASSOCIATES IN C.

ARCHITECTURE - PLANNING