

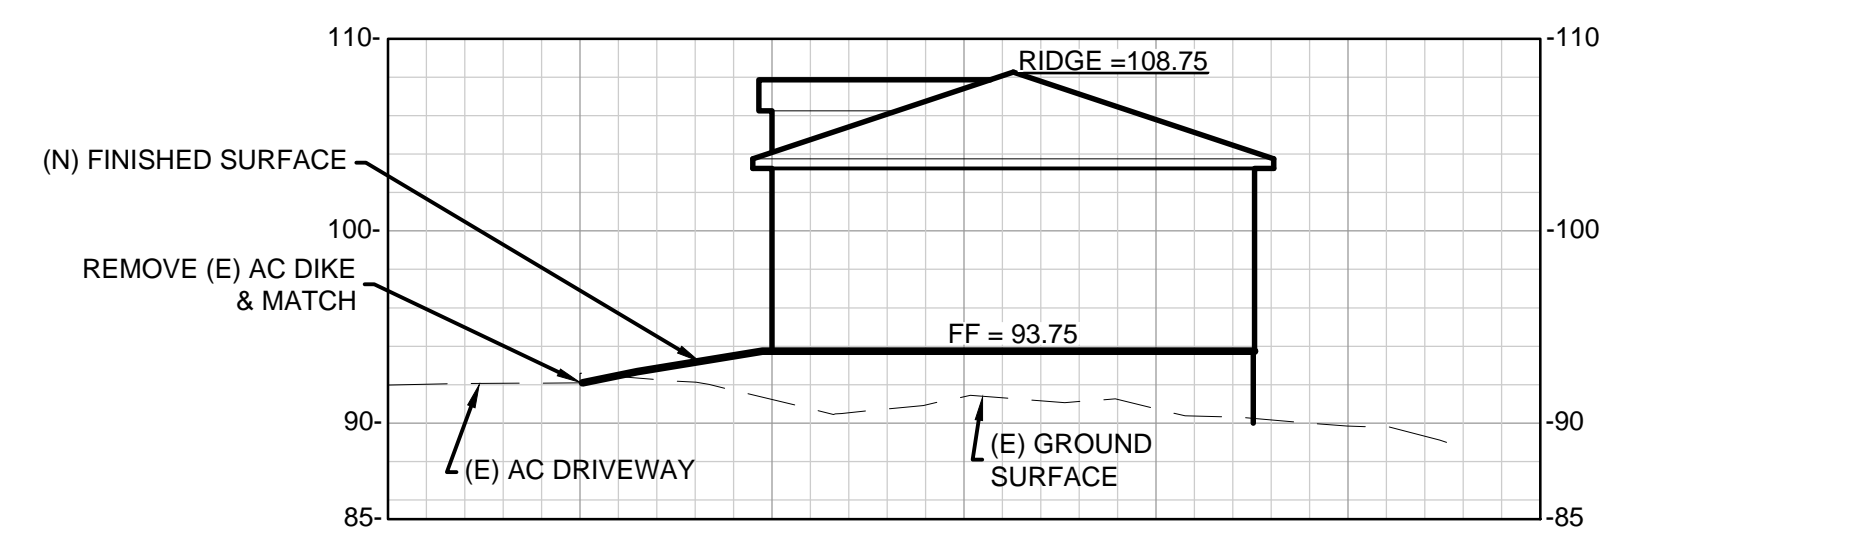


\\SMA\RAM\Projects\SMA\2017\SMA\Projects\2017018 Park Vista Ct\Drawings\SMA\Div\SMA\2017-018_C4.0.dwg 2-20-20 11:15:22 AM SMA Civil Engineer

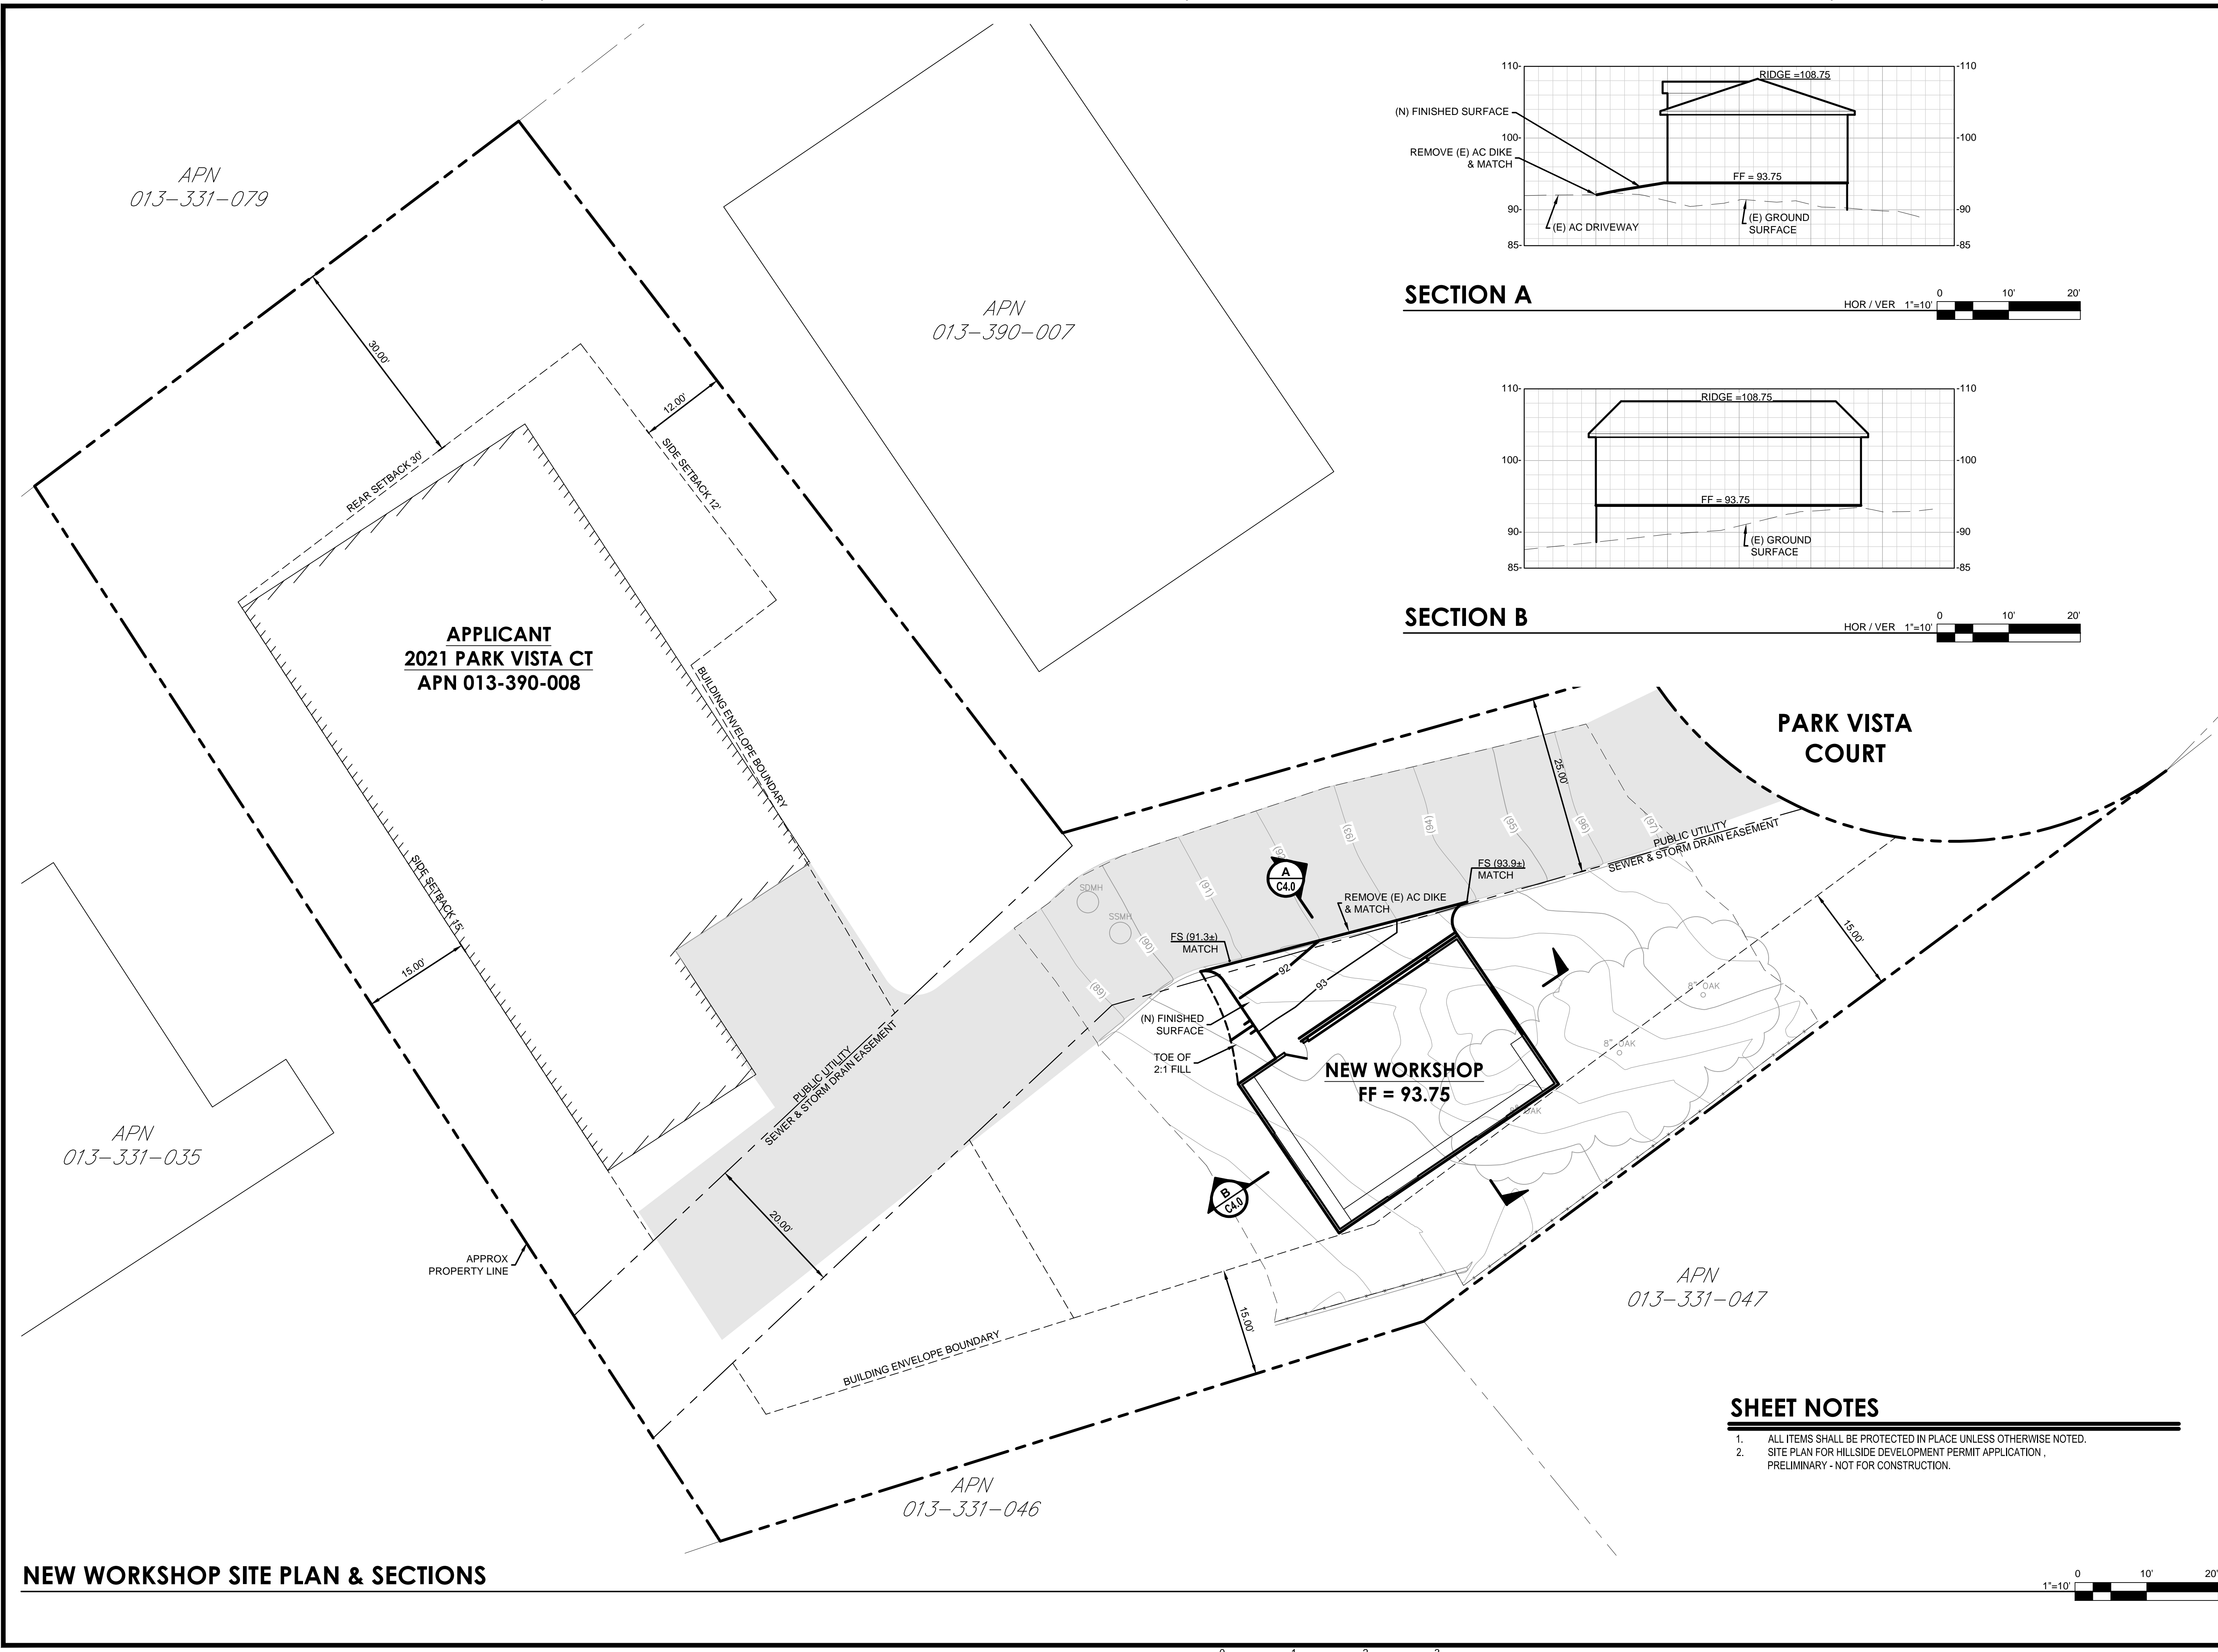


SECTION A HOR / VER 1"=10'

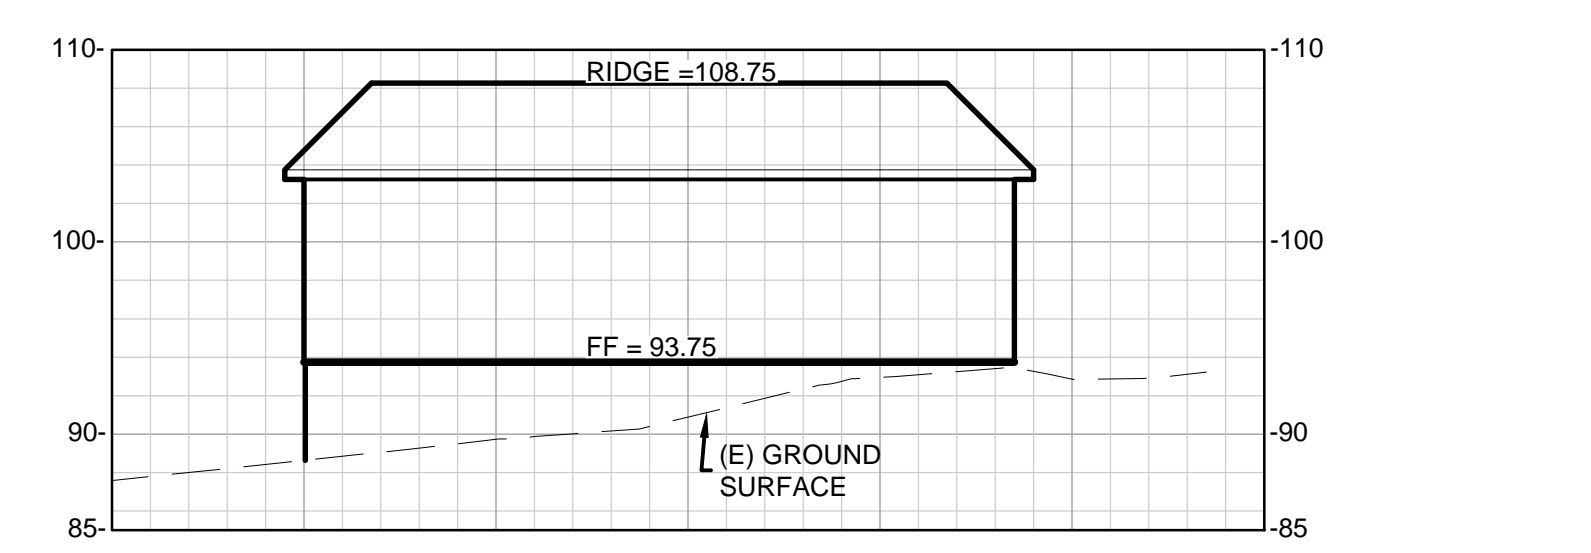

SECTION B HOR / VER 1"=10'

NEW WORKSHOP SITE PLAN & SECTIONS

ORIGINAL SCALE IS IN INCHES

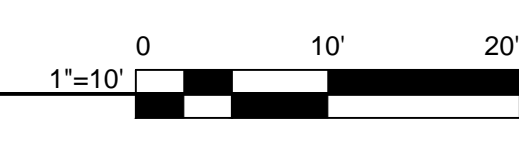

SMA
 Steve Martin Associates, Inc.
 NORTHERN CALIFORNIA
 130 S. Main Street, Ste. 201
 Sebastopol, CA 95472
 (707) 824-9730
 Fax (707) 824-9707
 www.SMAAssociates.net

**MINOR HILLSIDE DEVELOPMENT
 NEW WORKSHOP SITE PLAN &
 SECTIONS**

NEW WORKSHOP
 2021 Park Vista Ct.
 Santa Rosa, CA 95405
 APN: 013-390-008

ISSUED FOR

<input type="checkbox"/>	GENERAL REVIEW
<input checked="" type="checkbox"/>	DESIGN REVIEW
<input type="checkbox"/>	BIDDING
<input type="checkbox"/>	PERMIT
<input type="checkbox"/>	CONSTRUCTION
<input type="checkbox"/>	CCD

NOTES

NO	DATE	DESCRIPTION
1	10.29.18	Site/Roof Revisions
2	02.19.20	SLOPE / WINDOWS

- SHEET NOTES**
- ALL ITEMS SHALL BE PROTECTED IN PLACE UNLESS OTHERWISE NOTED.
 - SITE PLAN FOR HILLSIDE DEVELOPMENT PERMIT APPLICATION, PRELIMINARY - NOT FOR CONSTRUCTION.

JOB NO. SMA 2017-018
 SUBMITTAL DATE 12/19/2019
 PLOT DATE 02/20/2020
 DRAWN CWOLFE
 FILE SMA2017-018_C4.0.dwg
 DRAWING **C4.0**
 SHEET 4 OF 5
 SHEET SIZE 24" X 36"



**MINOR HILLSIDE DEVELOPMENT
 NEW WORKSHOP
 FLOOR PLAN & ELEVATIONS**

NEW WORKSHOP
 2021 Park Vista Ct.
 Santa Rosa, CA 95405
 APN: 013-390-008

ISSUED FOR

<input type="checkbox"/>	GENERAL REVIEW
<input checked="" type="checkbox"/>	DESIGN REVIEW
<input type="checkbox"/>	BIDDING
<input type="checkbox"/>	PERMIT
<input type="checkbox"/>	CONSTRUCTION
<input type="checkbox"/>	CCD


NOTES

NO	DATE	DESCRIPTION
1	10.29.18	Site/Roof Revisions
2	02.19.20	SLOPE / WINDOWS


JOB NO. SMA 2017-018
 SUBMITTAL DATE 12/19/2019
 PLOT DATE 02/20/2020
 DRAWN JT CHKD SM
 FILE 1717-WORKSHOP-FP1
 DRAWING

A1.0

SHEET 5 OF 5
 SHEET SIZE 24" X 36"

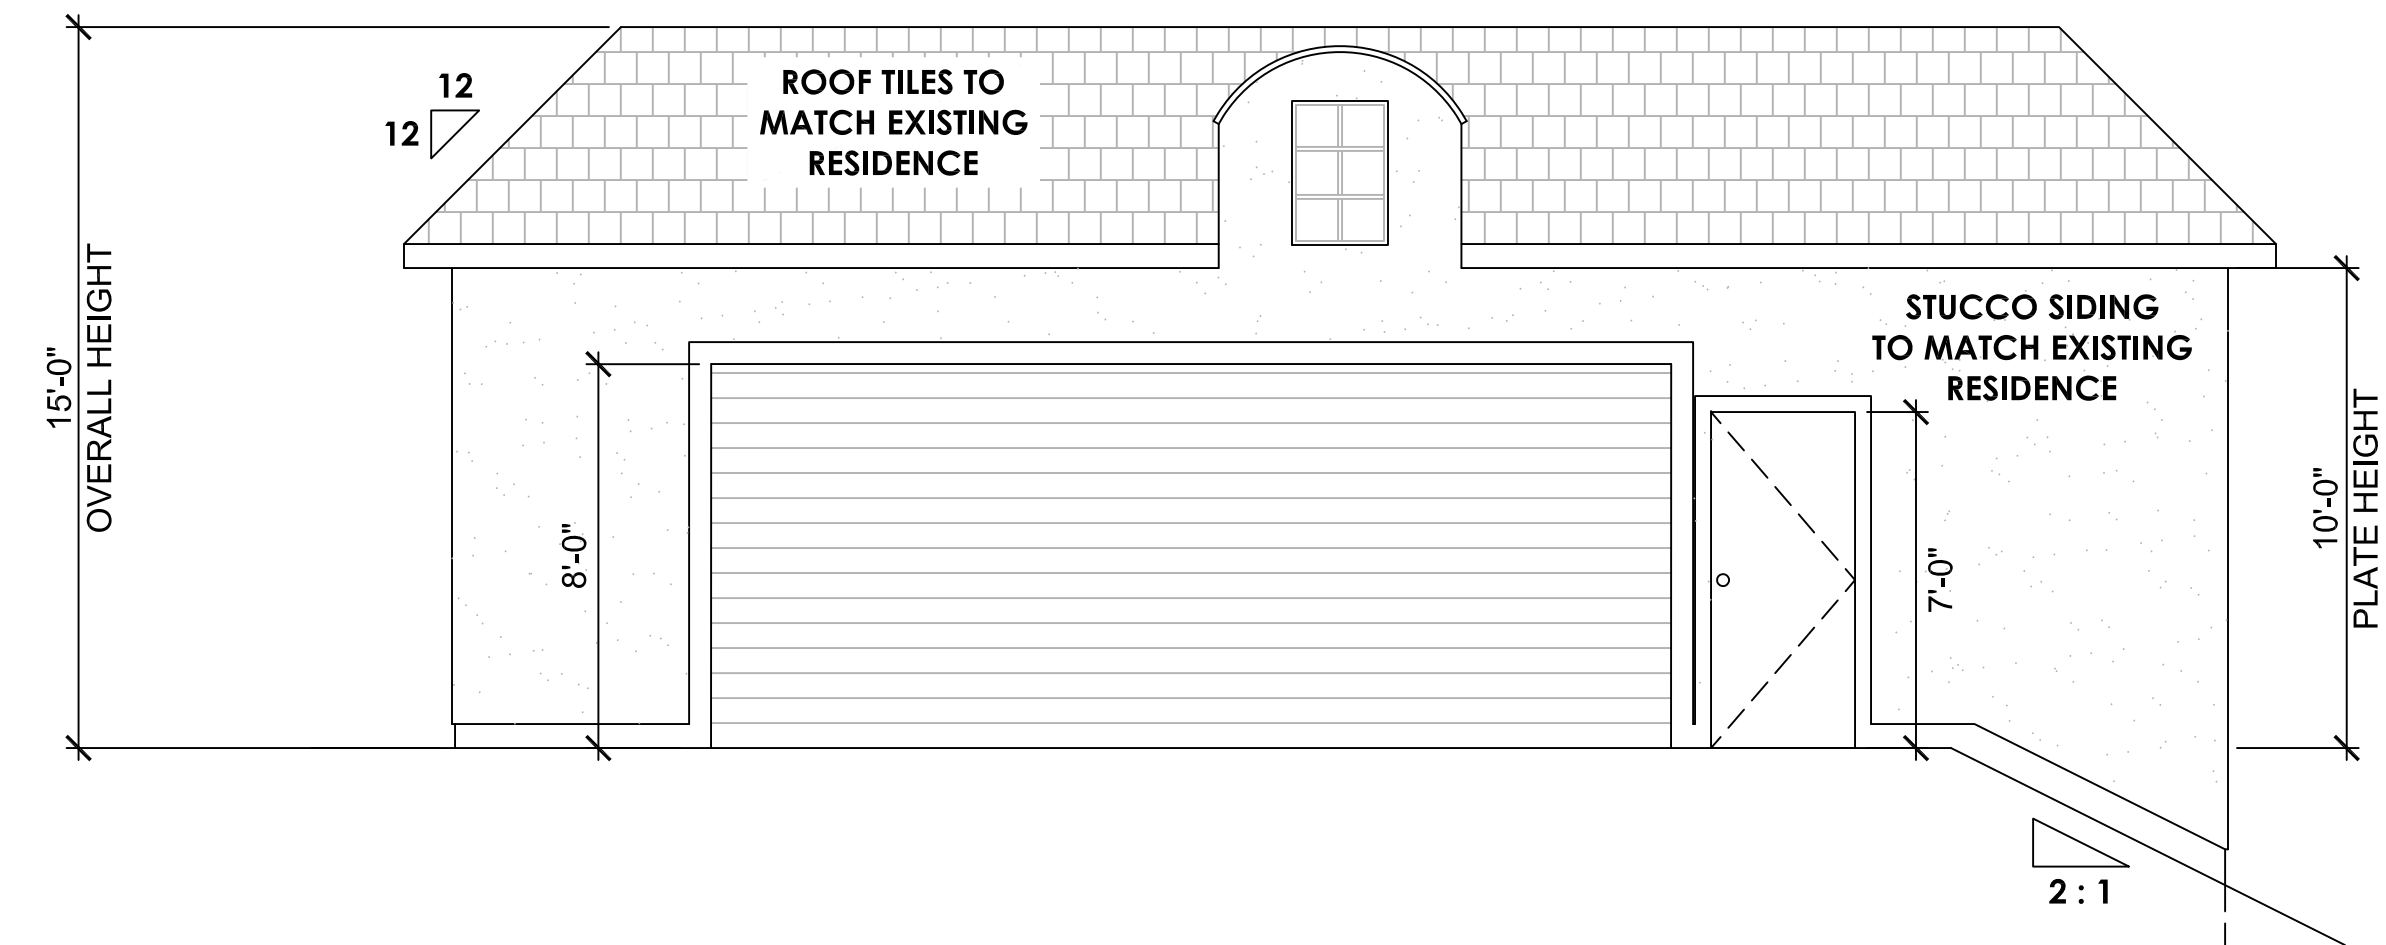


A FRONT ELEVATION (NORTH) SCALE: 1/4"=1'-0"

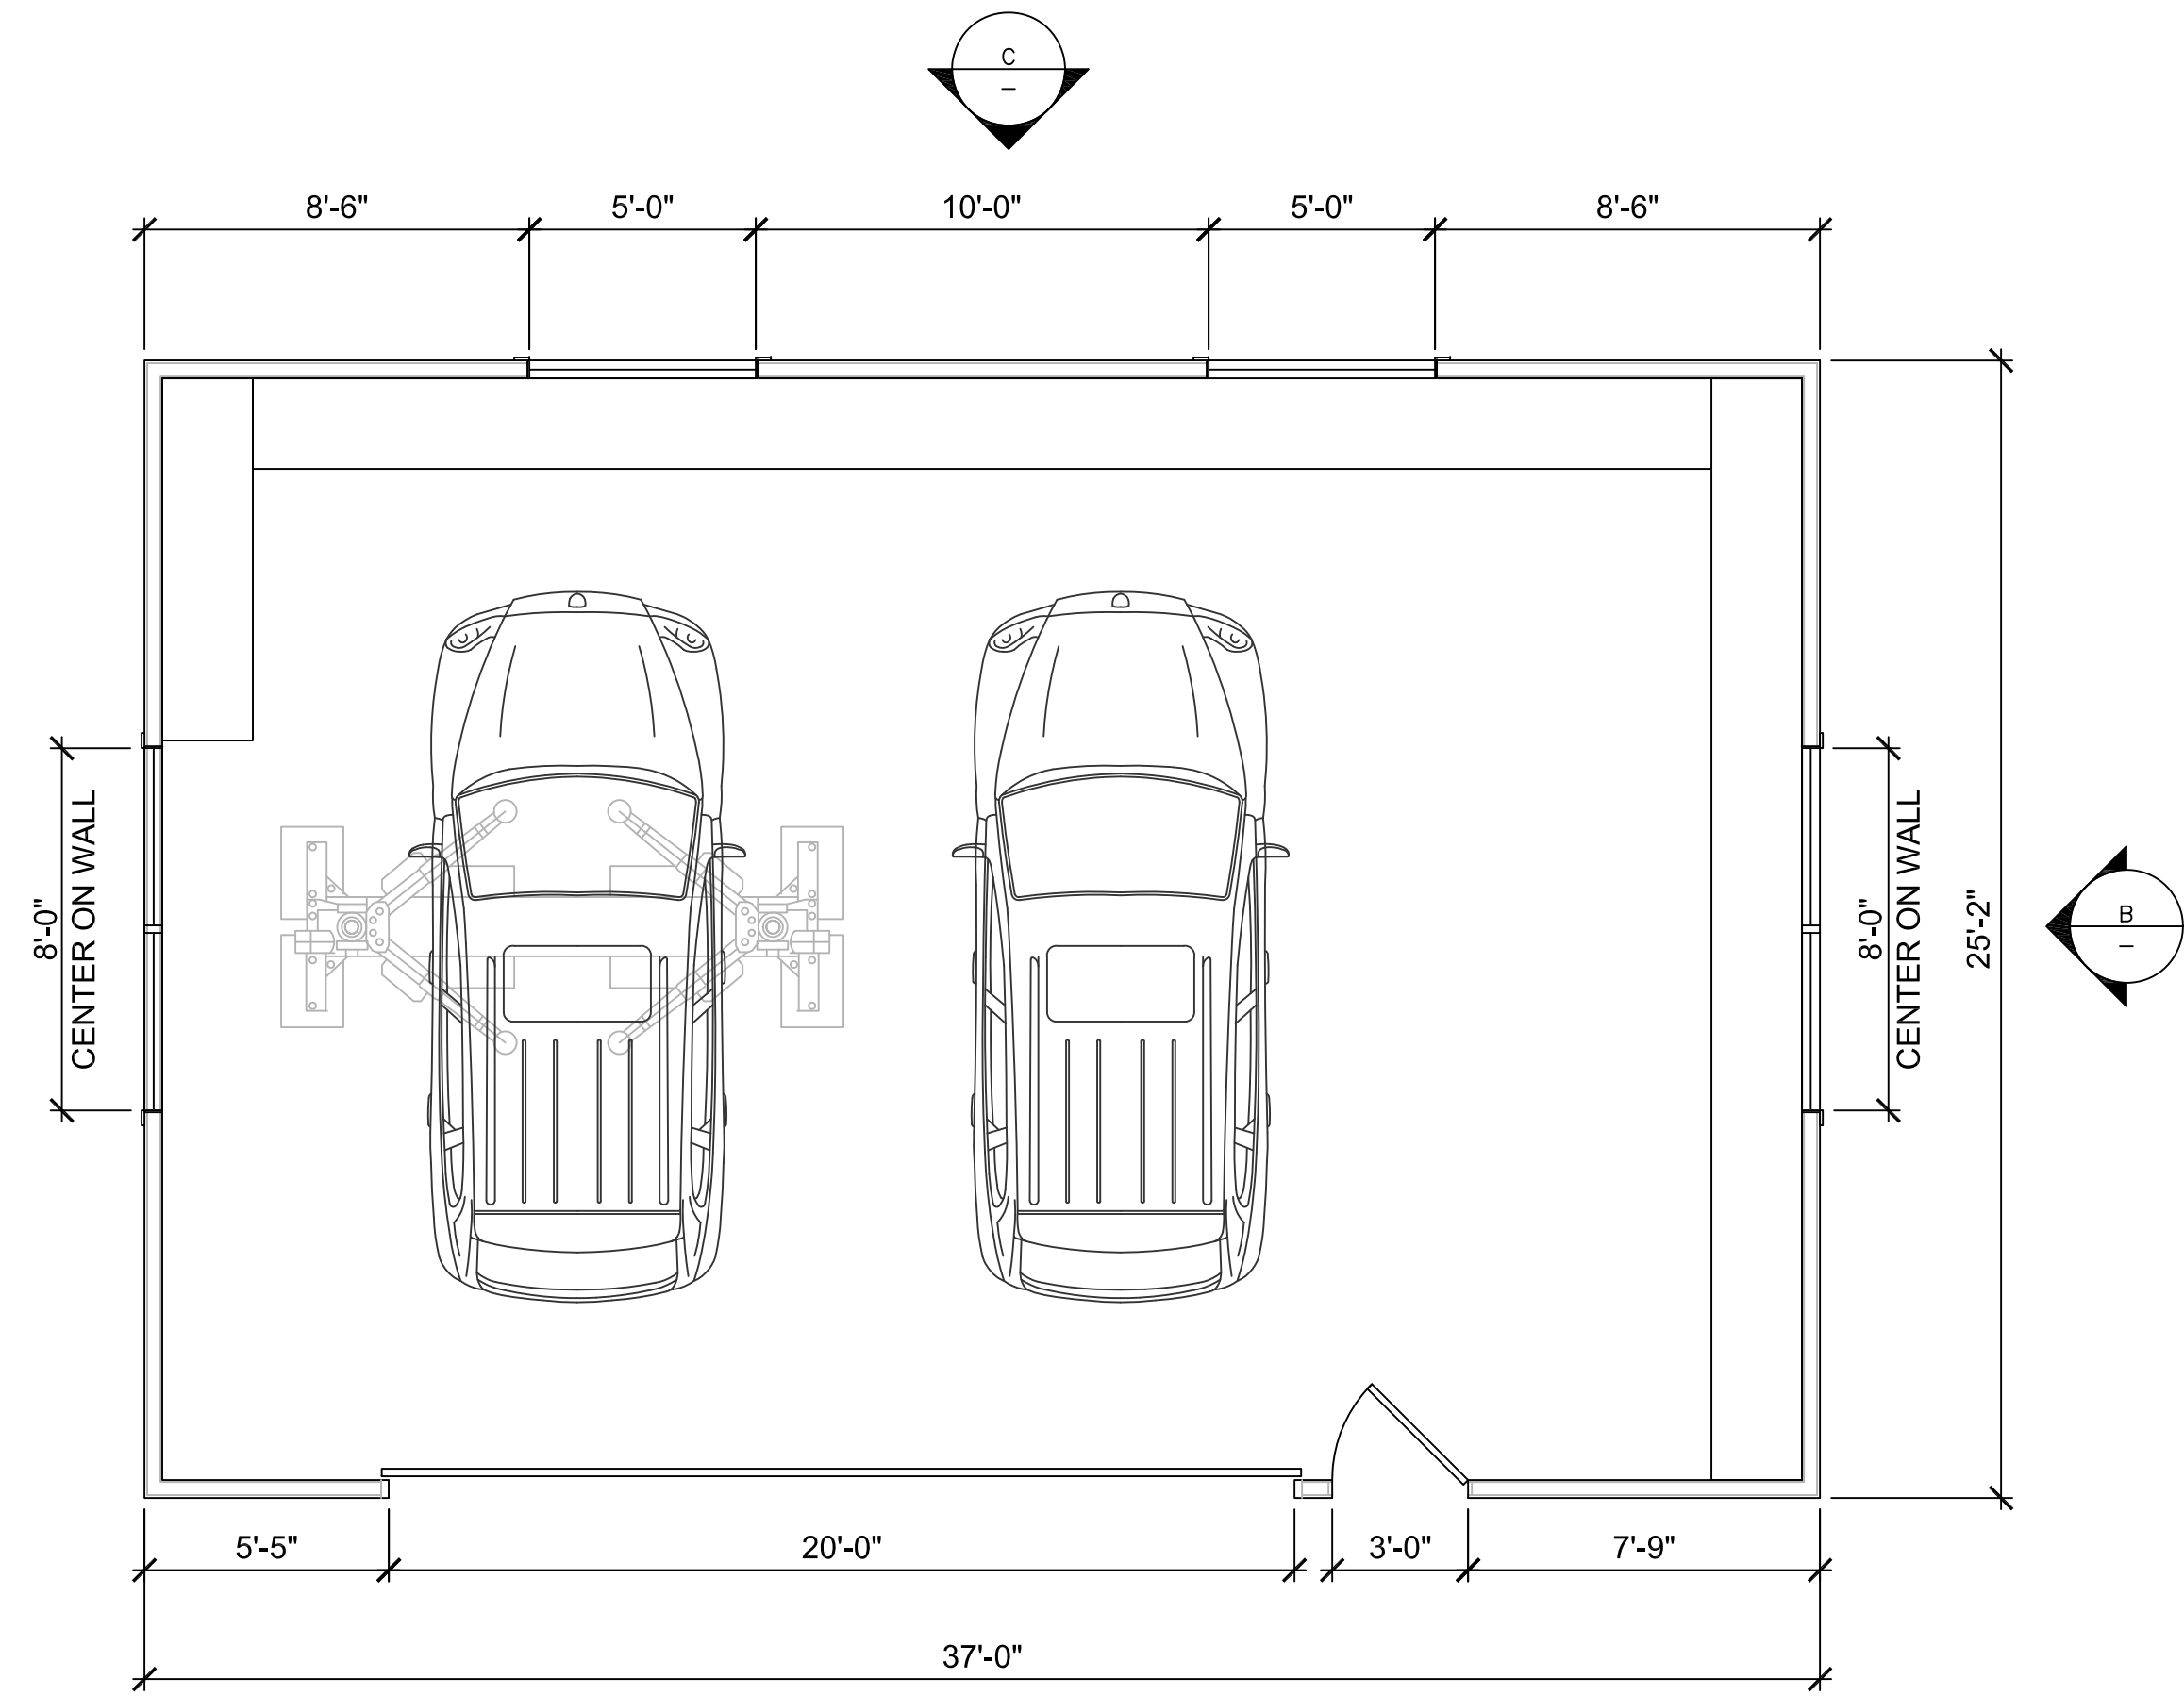


1 FLOOR PLAN SCALE: 1/4"=1'-0"


NOTE:
 BUILDING TO BE FULLY SPRINKLERED.
 UNDER SEPARATE PERMIT.

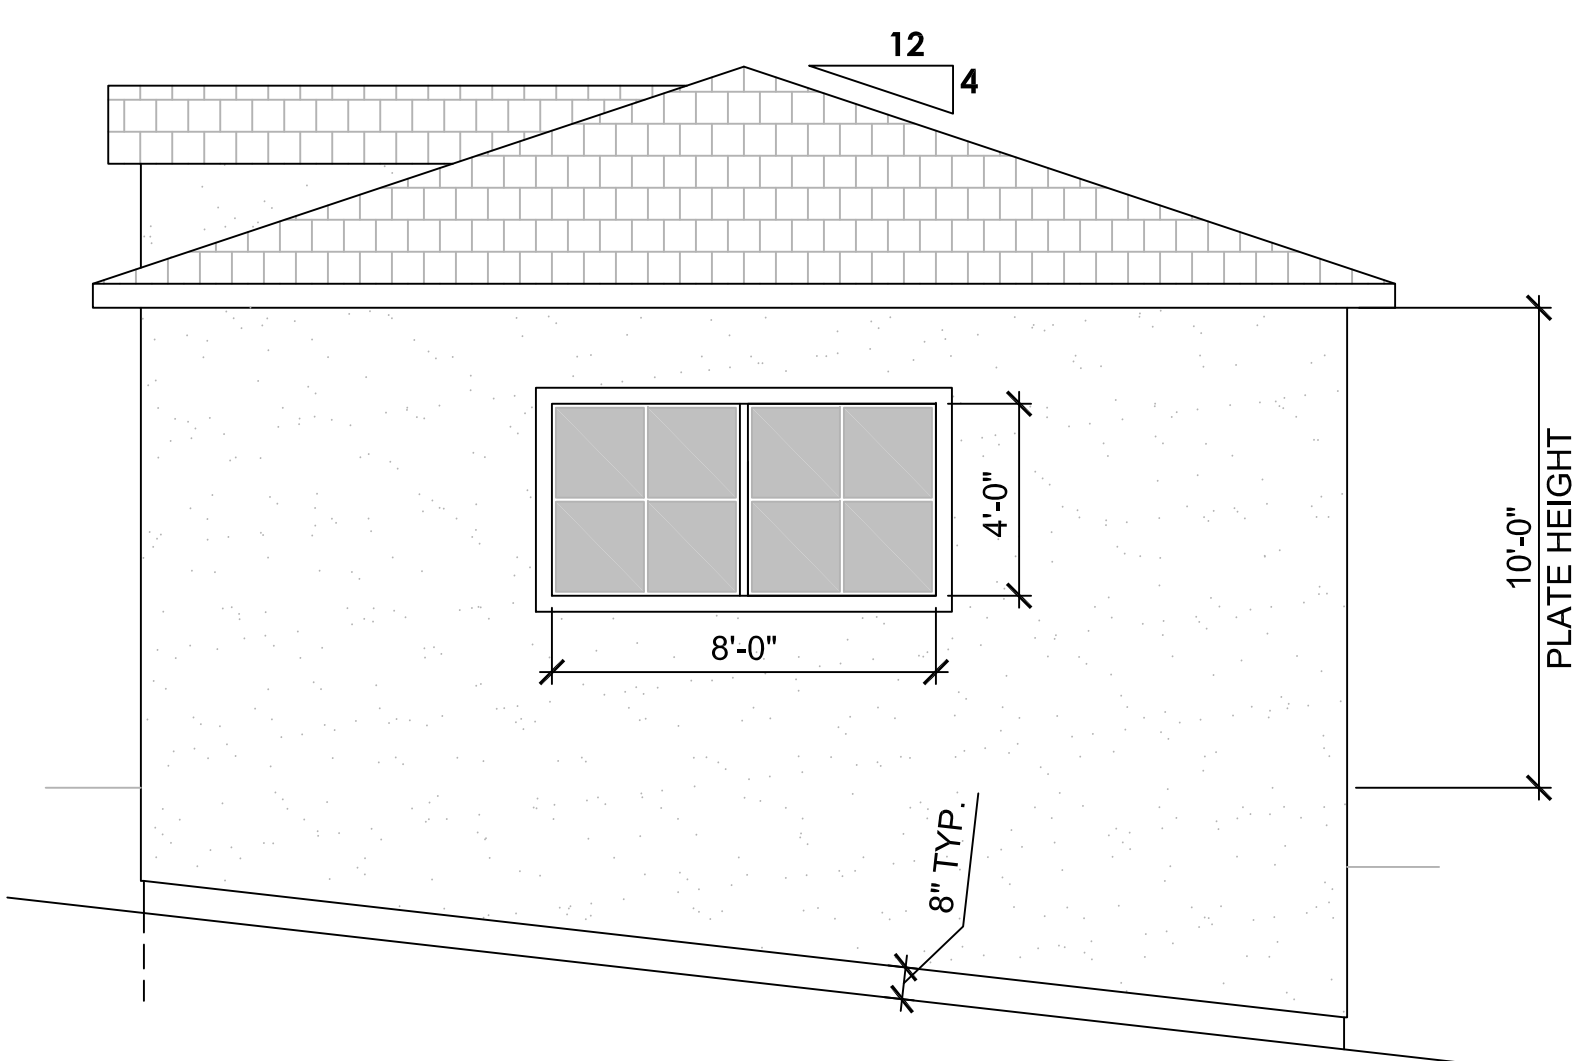

B SIDE ELEVATION (WEST) SCALE: 1/4"=1'-0"

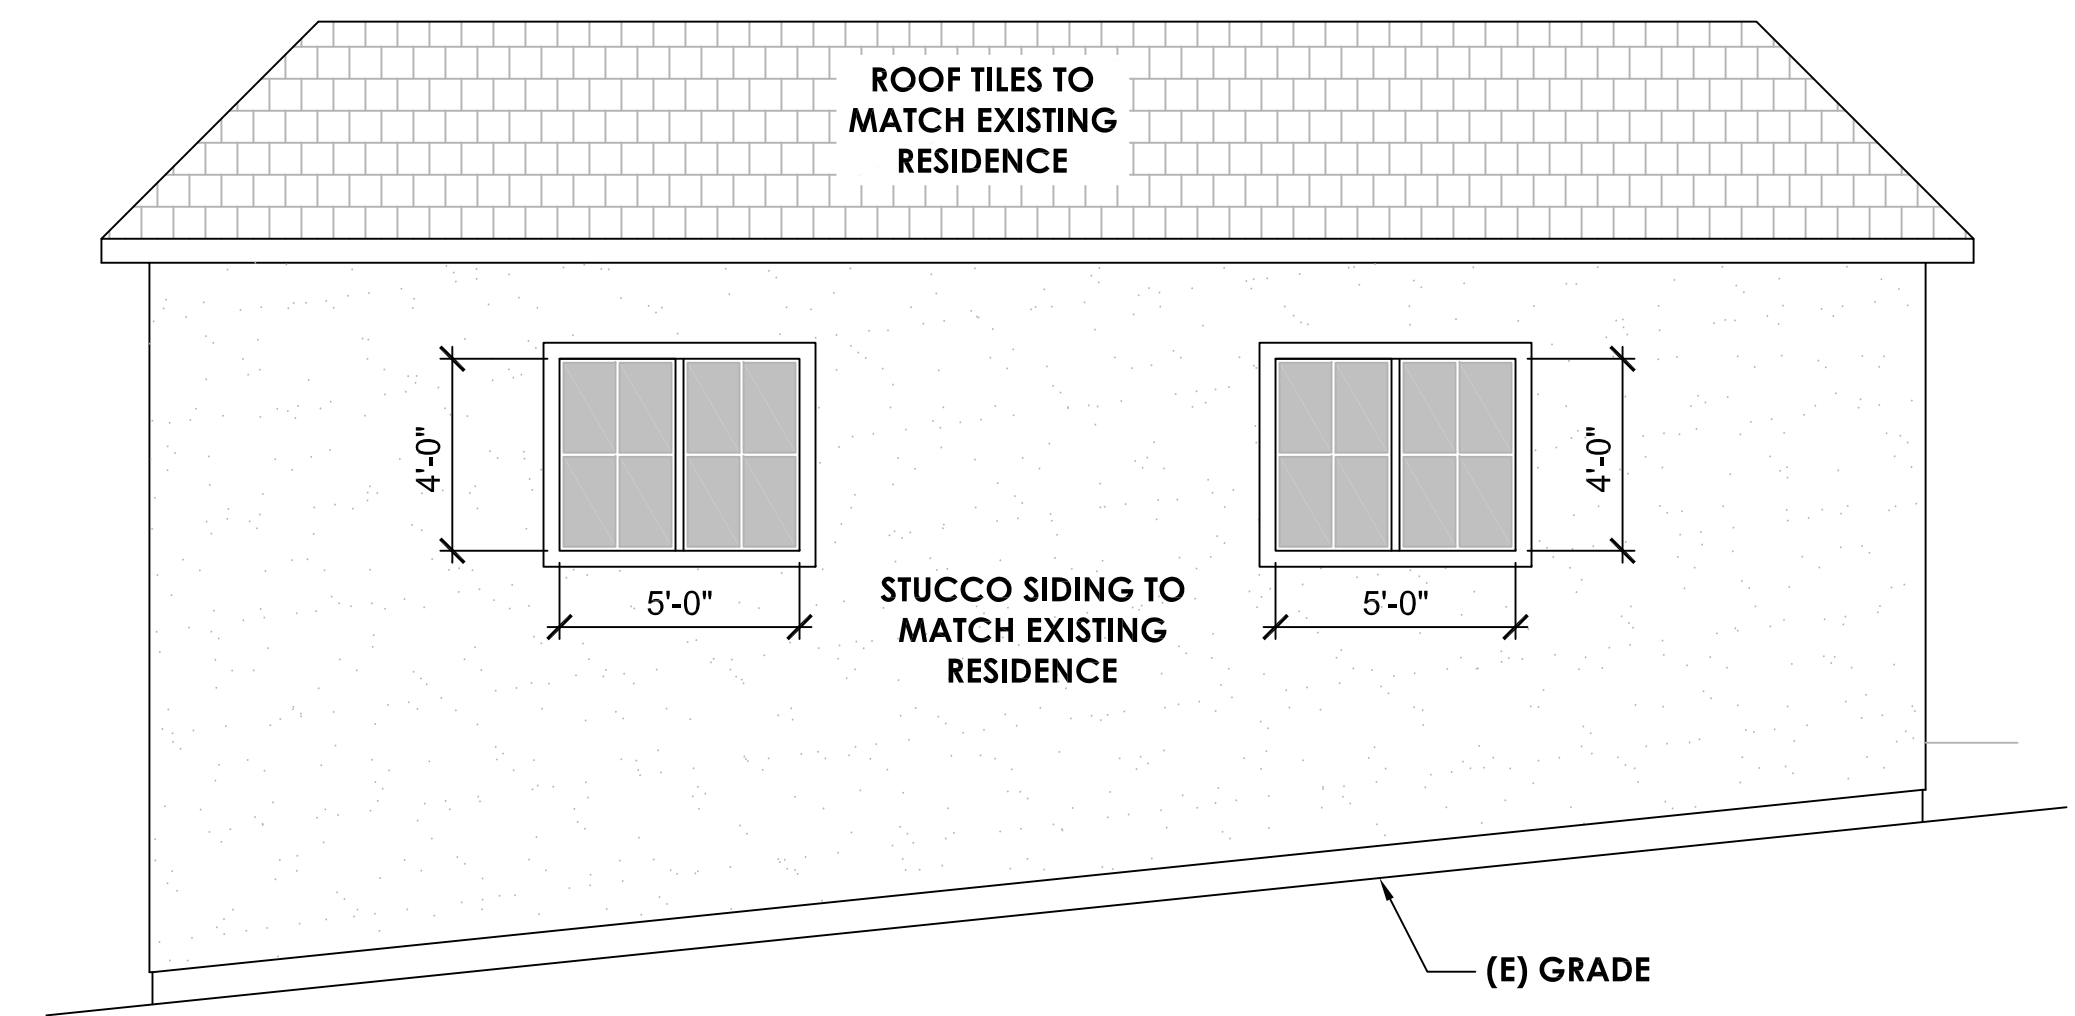

C REAR ELEVATION (SOUTH) SCALE: 1/4"=1'-0"

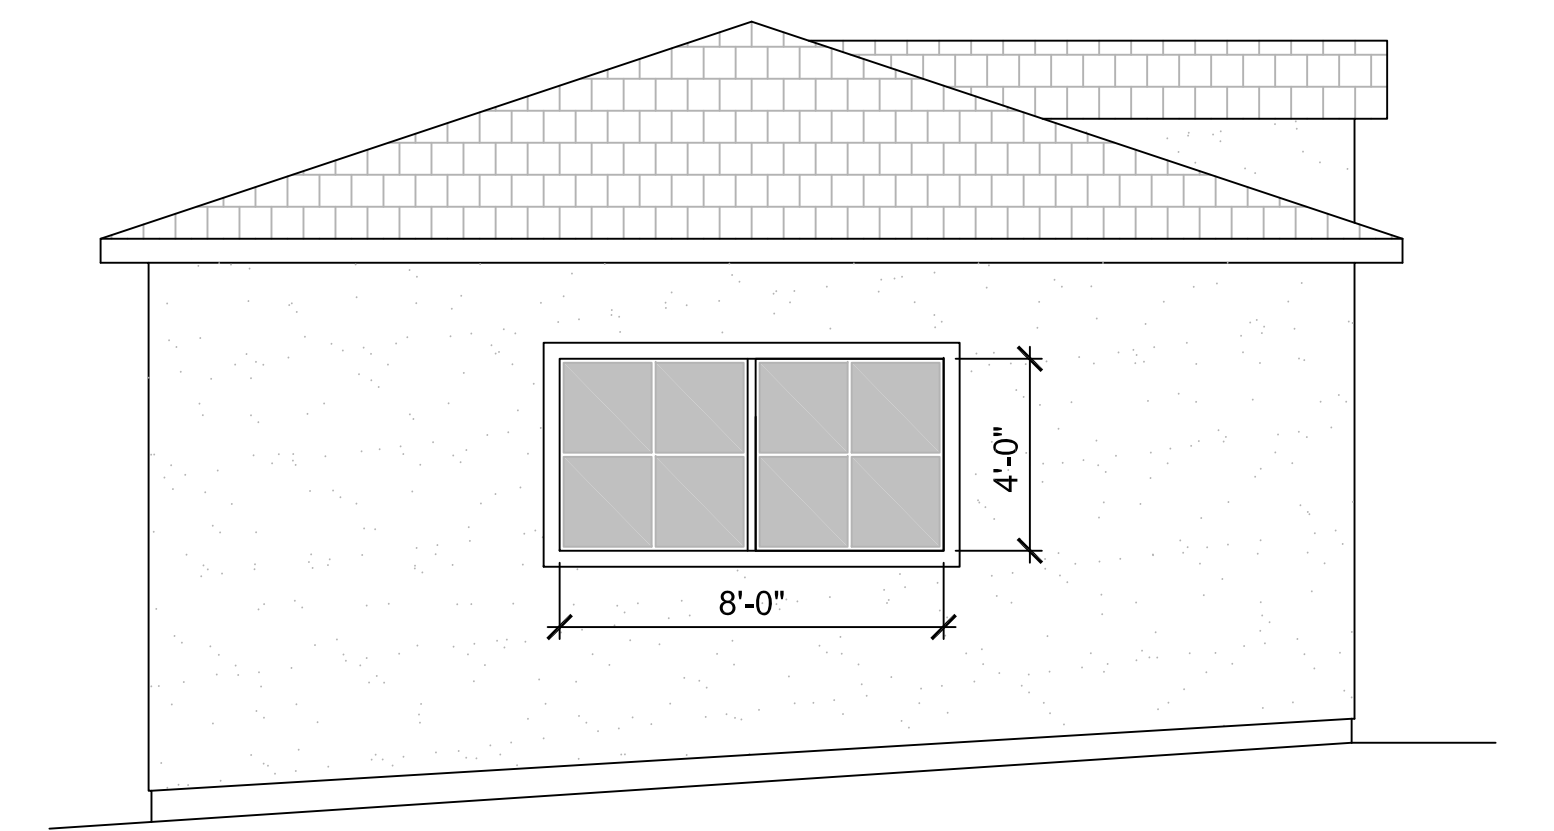

D SIDE ELEVATION (EAST) SCALE: 1/4"=1'-0"

S:\2017\17-SMA-018 Park Vista\Drawings\1718-Workshop-FP1.dwg 2-20-20 11:10:39 AM Jeff