



PLOT PLAN - BEFORE

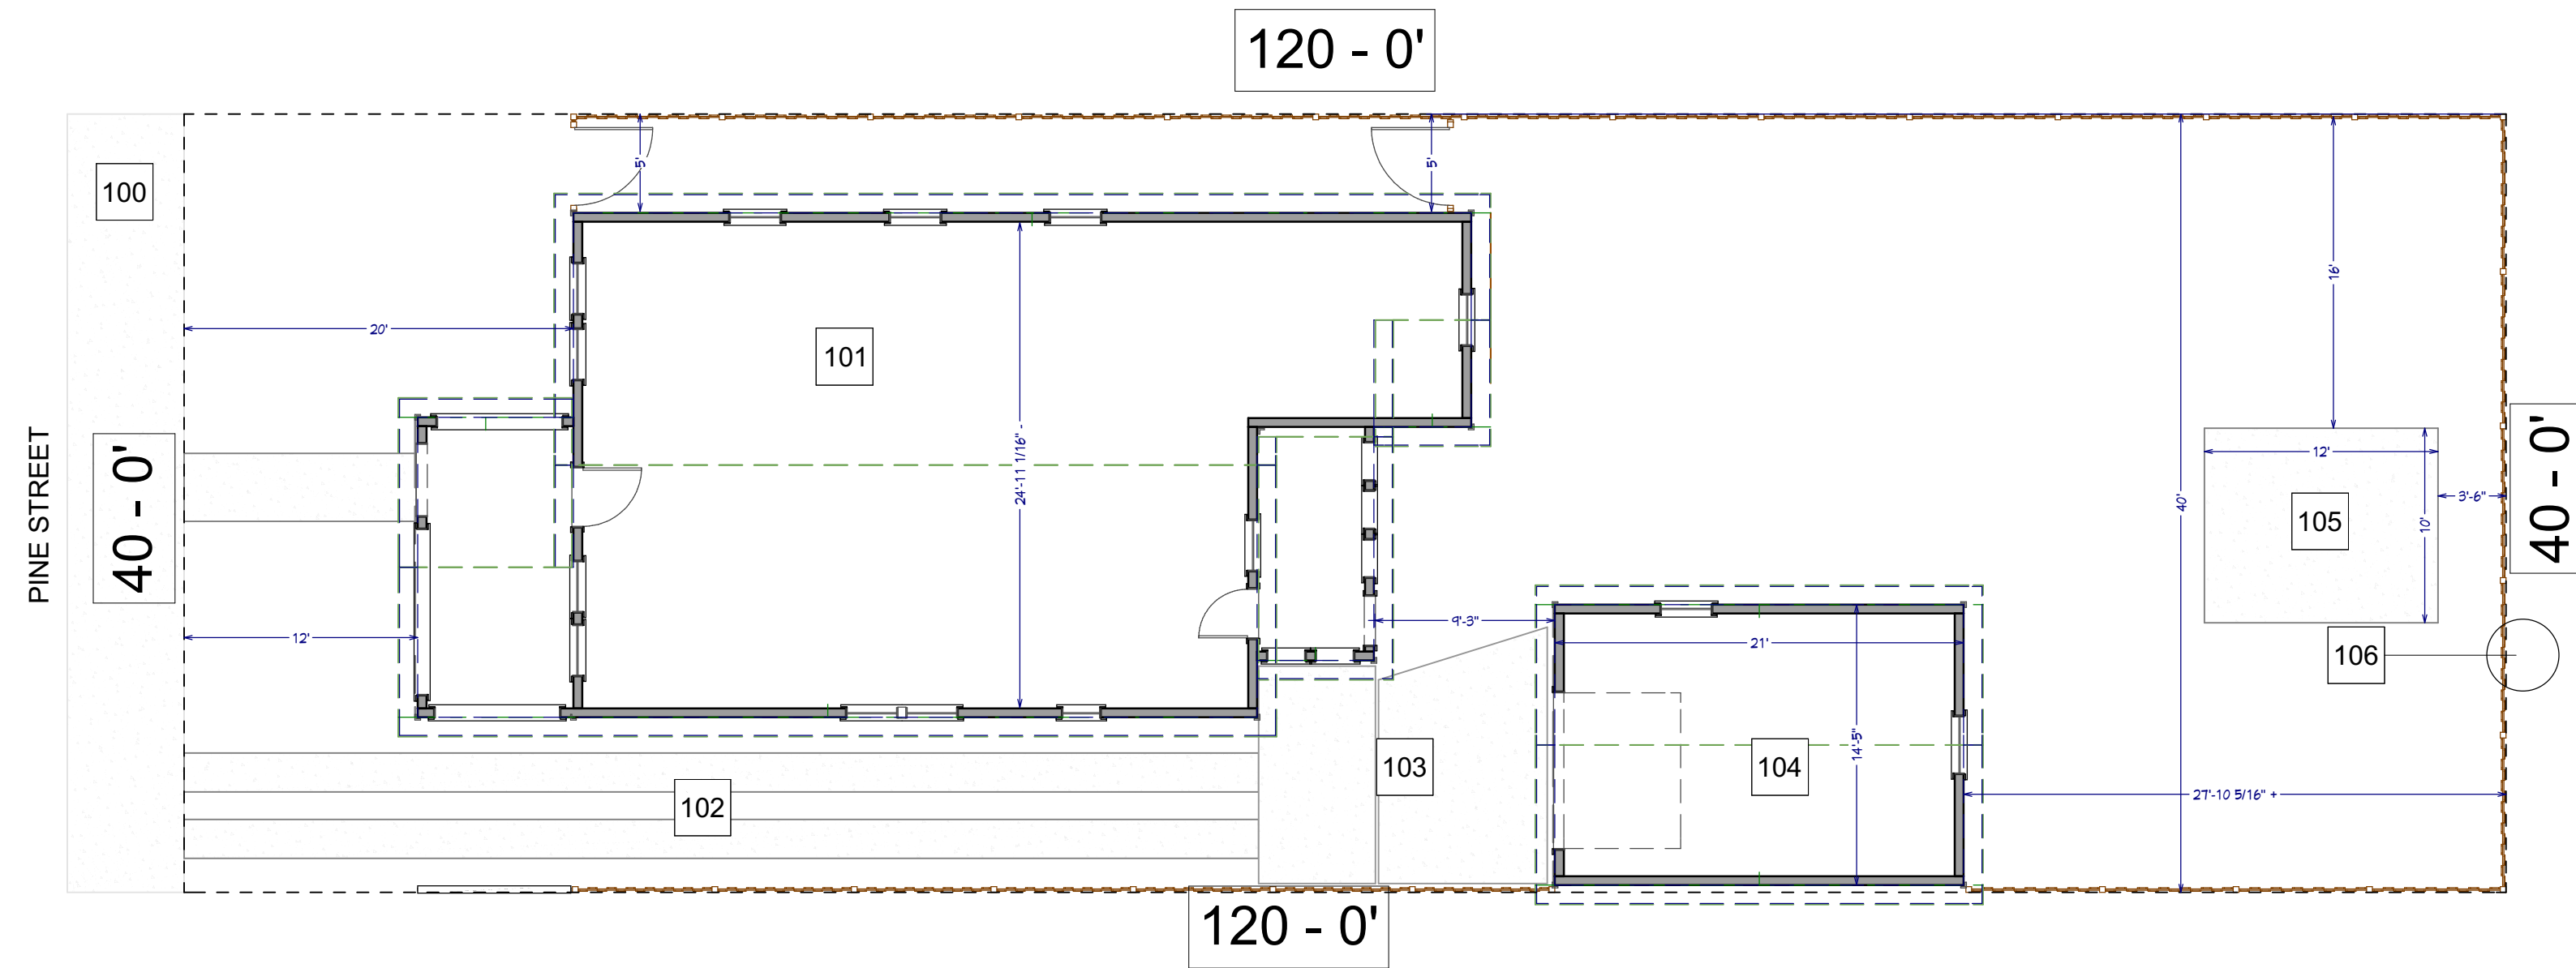

ELEVATION KEY NOTES

- 100 SIDEWALK
- 101 MAIN RESIDENCE
- 102 DRIVEWAY
- 103 OLD DRIVEWAY PAD
- 104 OLD GARAGE (14.5' X 21')
- 105 CONCRETE SLAB
- 106 LARGE OAK TREE ON FENCE LINE
- 107 NEW GARAGE (14' X 22')
- 108 NEW 3'-0" X 3'-0" STOOP
- 109 NEW DRIVEWAY PAD
- 110 DOUBLE DOOR DRIVEWAY GATE
- 111 5 FT SETBACK FROM FENCELINE

PLOT PLAN - PROPOSED

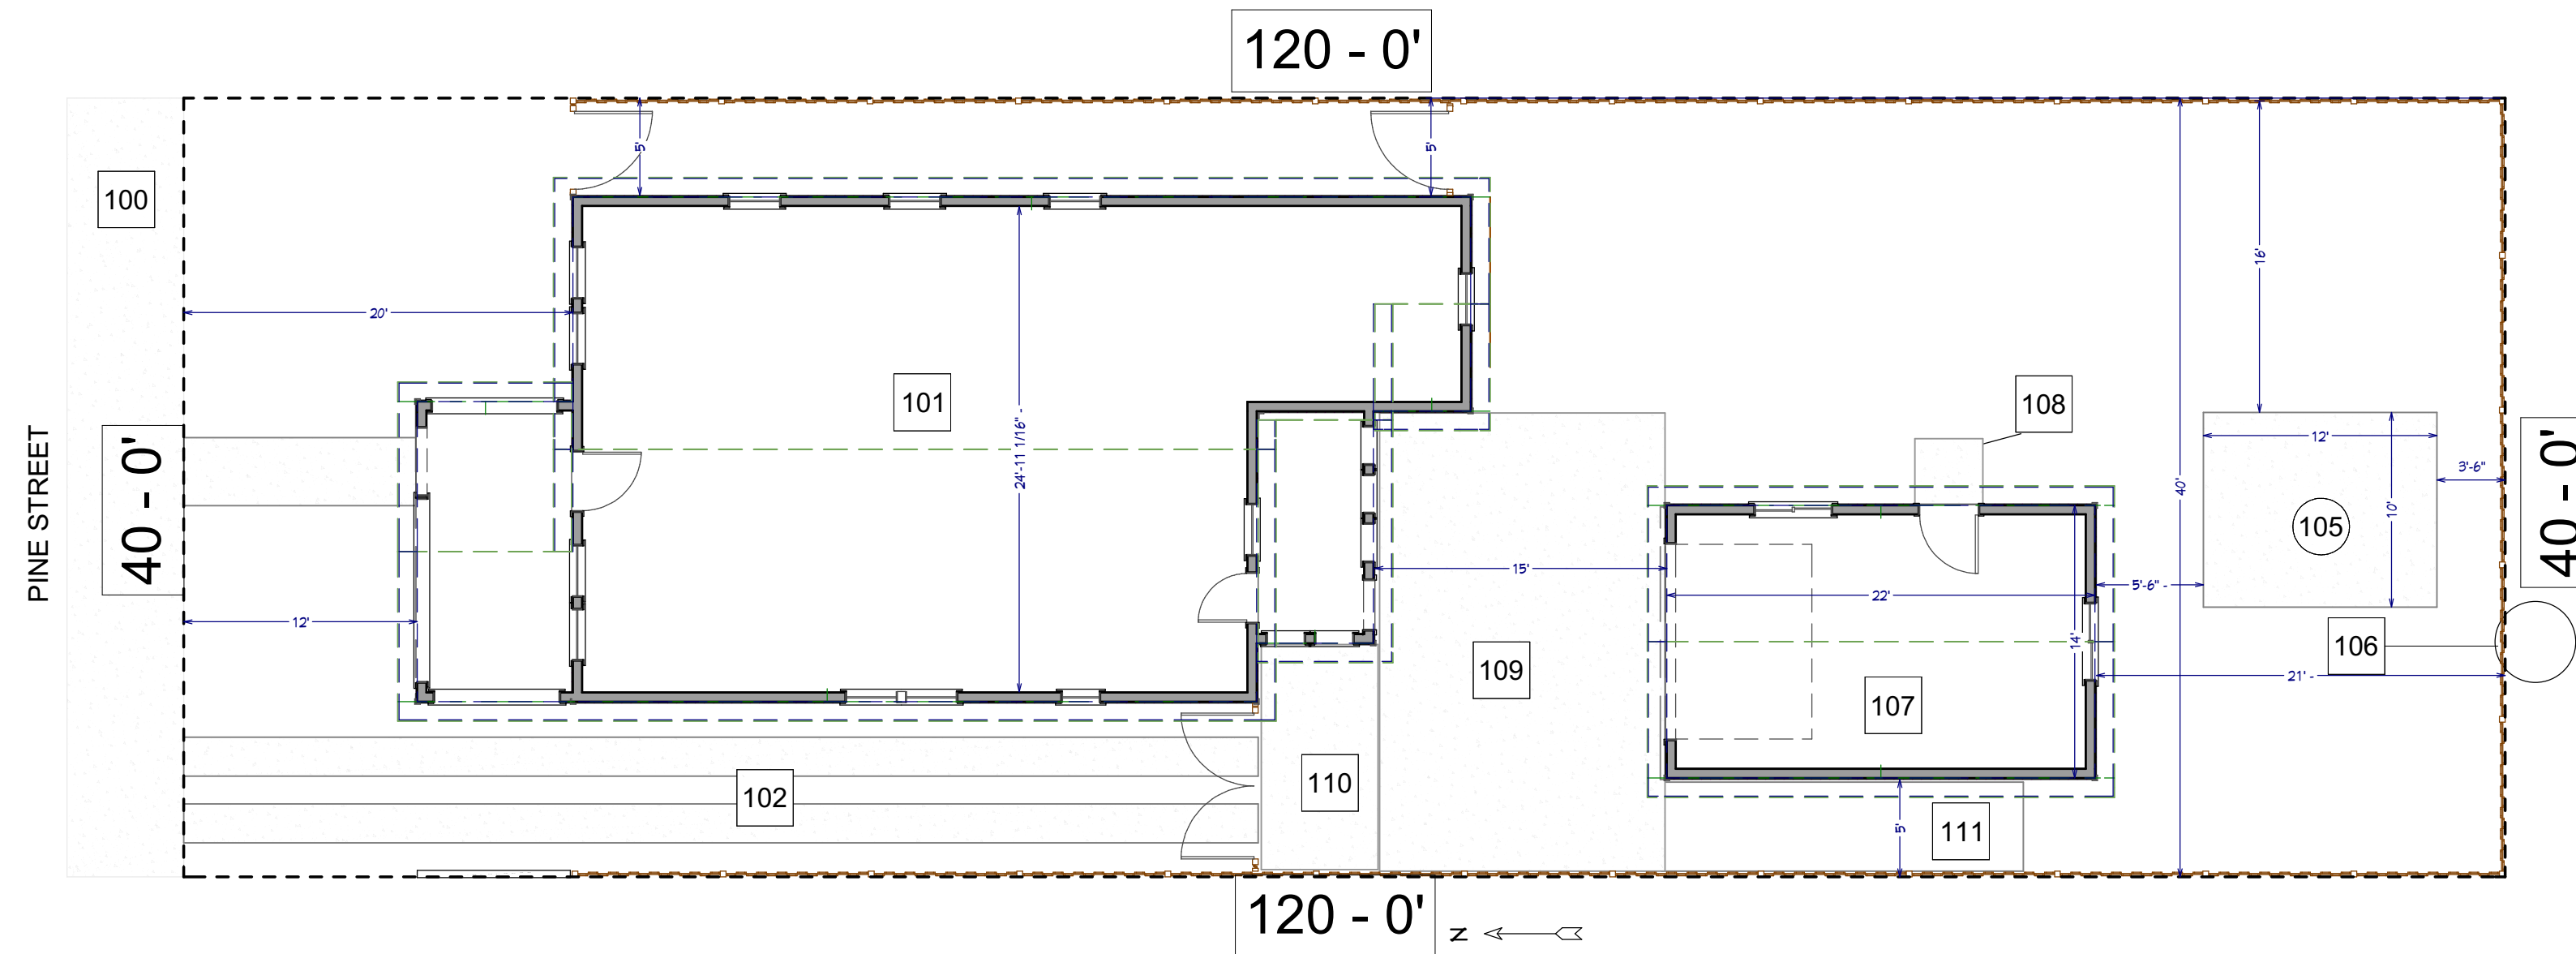

LEGEND

- 6' REDWOOD FENCE
- 3' REDWOOD FENCE
- CONCRETE
- PROPERTY LINE

1st Floor

SHEET TITLE:
SITE PLAN
OLD AND NEW
REVISED TO 22' LENGTH

PROJECT DESCRIPTION:
GARAGE REBUILD
644 PINE STREET

DRAWINGS PROVIDED BY:
KRISTA EHRENCLOU
AGENT FOR OWNER

DATE:

7/02/2021

SCALE:

1/8" = 1"

SHEET:

X-4A