

BP WEST COAST PRODUCTS, LLC

NO. DATE DESCRIPTION  
01 02/19/2024 IJ


SEAL:



PLANS PREPARED BY:



PLANNING, ENGINEERING, CONSTRUCTION MANAGEMENT  
28405 SAND CANYON ROAD, SUITE B  
CANYON COUNTRY, CA 91387  
PHONE # (661) 250-9300; FAX # (661) 250-9333


DEVELOPMENT INFORMATION:

SITE ADDRESS:  
2500 GUERNEVILLE RD.  
SANTA ROSA, CA 95401

DESIGNED BY:   
CHECKED BY:   
DRAWN BY: JC  
DATE: 9/1/2023 PROJECT NO:  
DRAWING TITLE: ELEVATIONS



SHEET NO:

A2.1

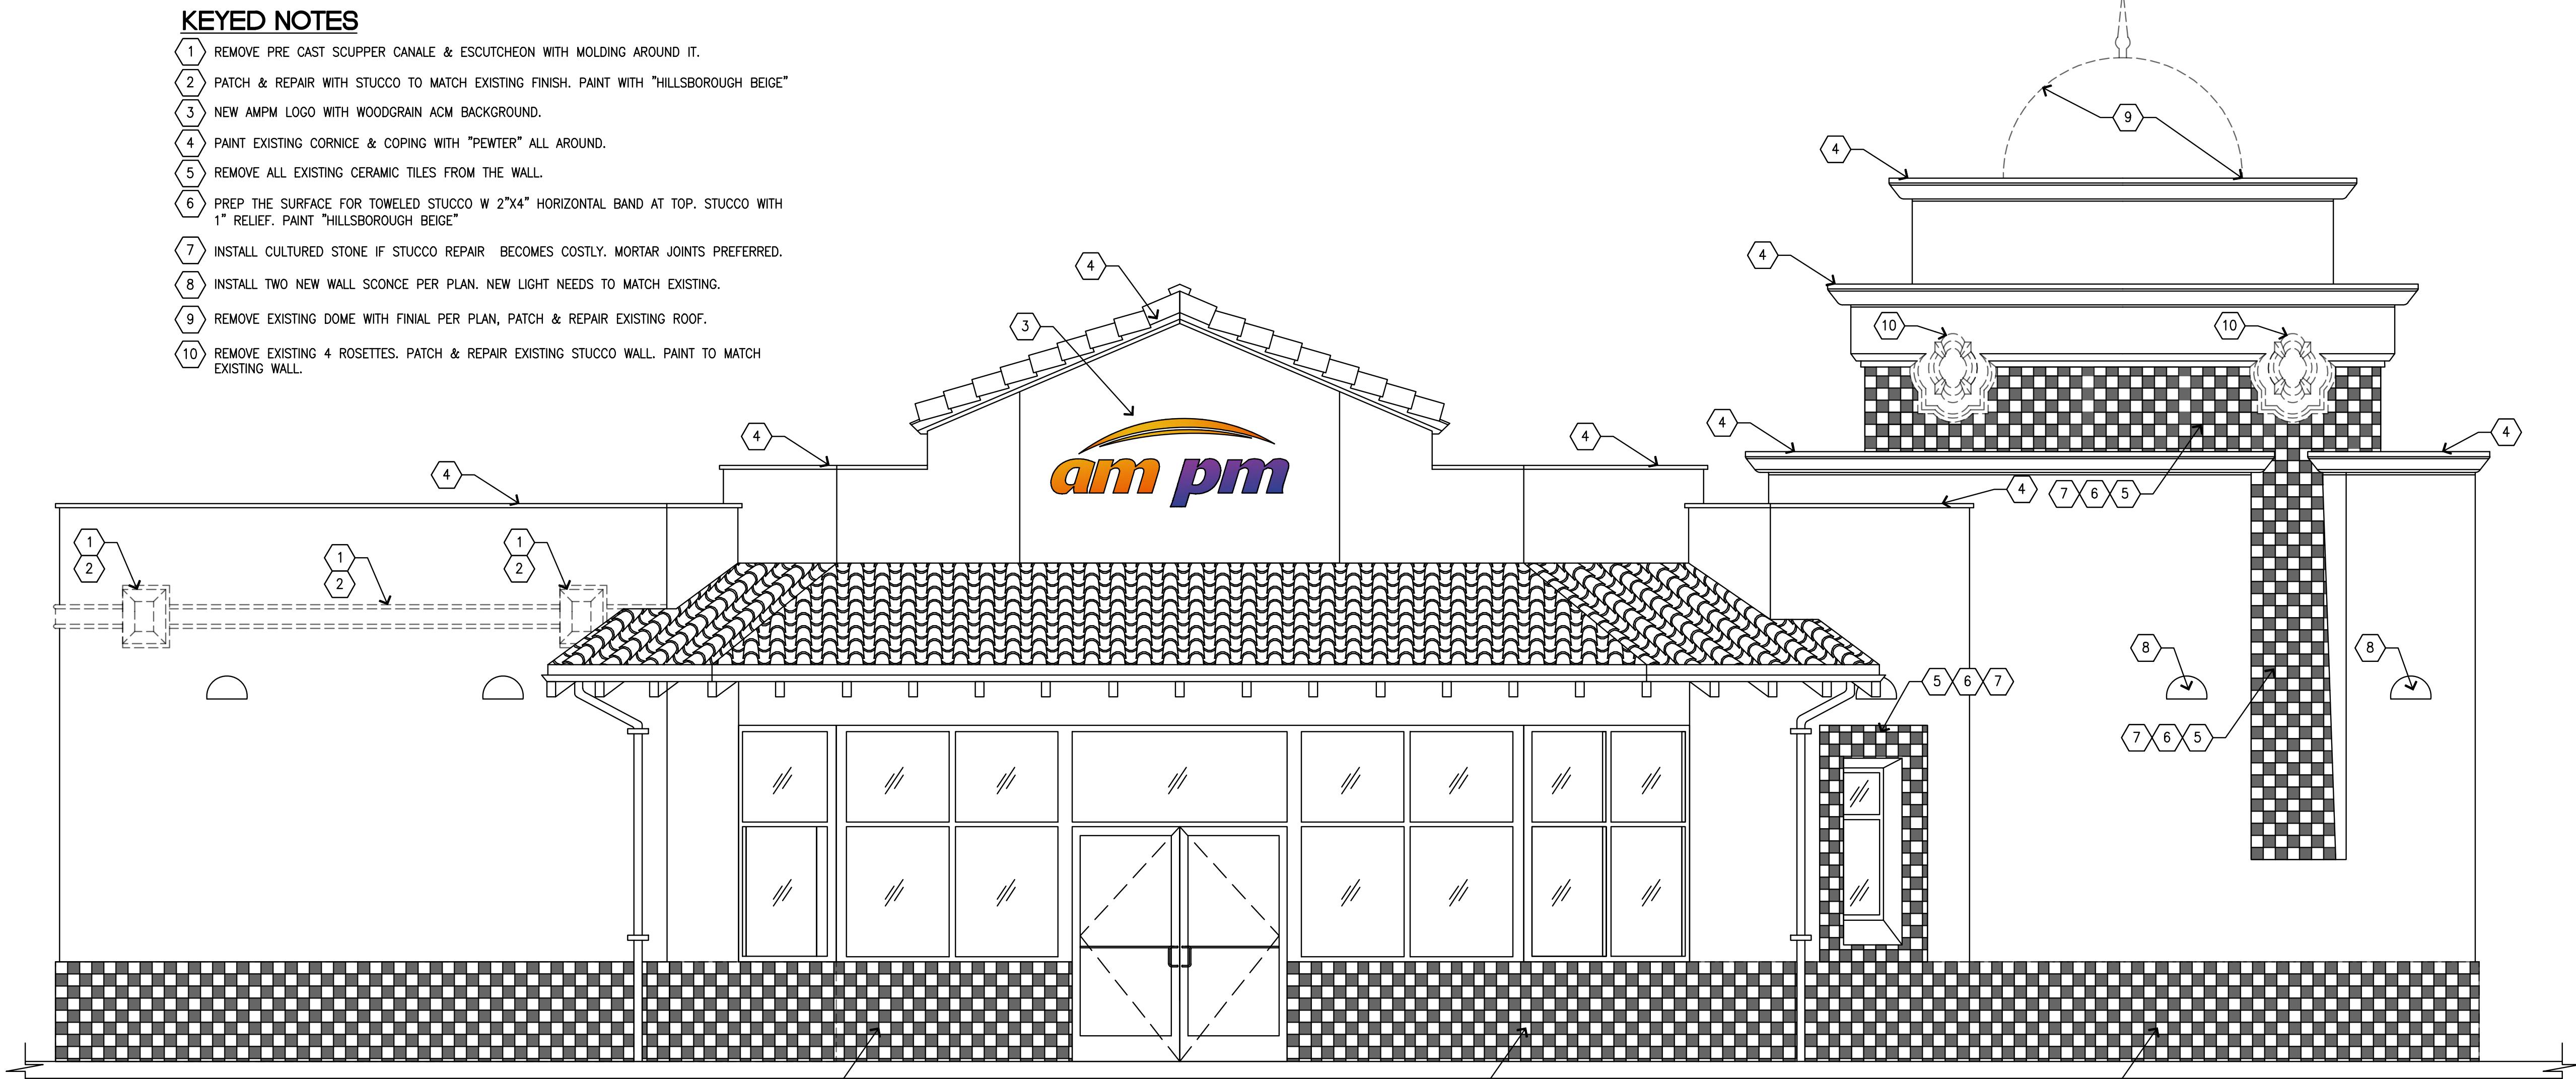

01  
A2.1 NORTH WEST ELEVATION  
SCALE: 1/4"=1'-0"



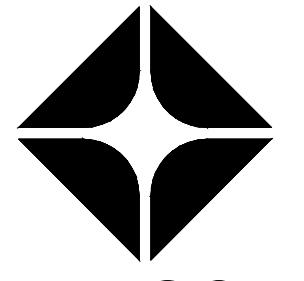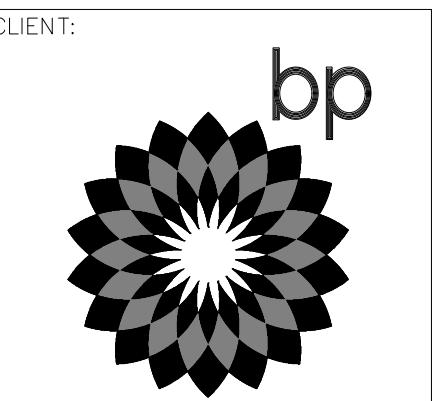

BP WEST COAST PRODUCTS, LLC

NO. DATE REVISION DESCRIPTION

SEAL:



PLANS PREPARED BY:



PLANNING, ENGINEERING, CONSTRUCTION MANAGEMENT  
28405 SAND CANYON ROAD, SUITE B  
CANYON COUNTRY, CA 91387  
PHONE # (661) 250-9300; FAX # (661) 250-9333

DEVELOPMENT INFORMATION:

SITE ADDRESS:  
2500 GUERNEVILLE RD  
SANTA ROSA, CA 95401


DESIGNED BY: \_\_\_\_\_  
CHECKED BY: \_\_\_\_\_  
DRAWN BY: JC  
DATE: 9/1/2023 PROJECT NO:  
DRAWING TITLE:

ELEVATIONS

SHEET NO:

A3.1



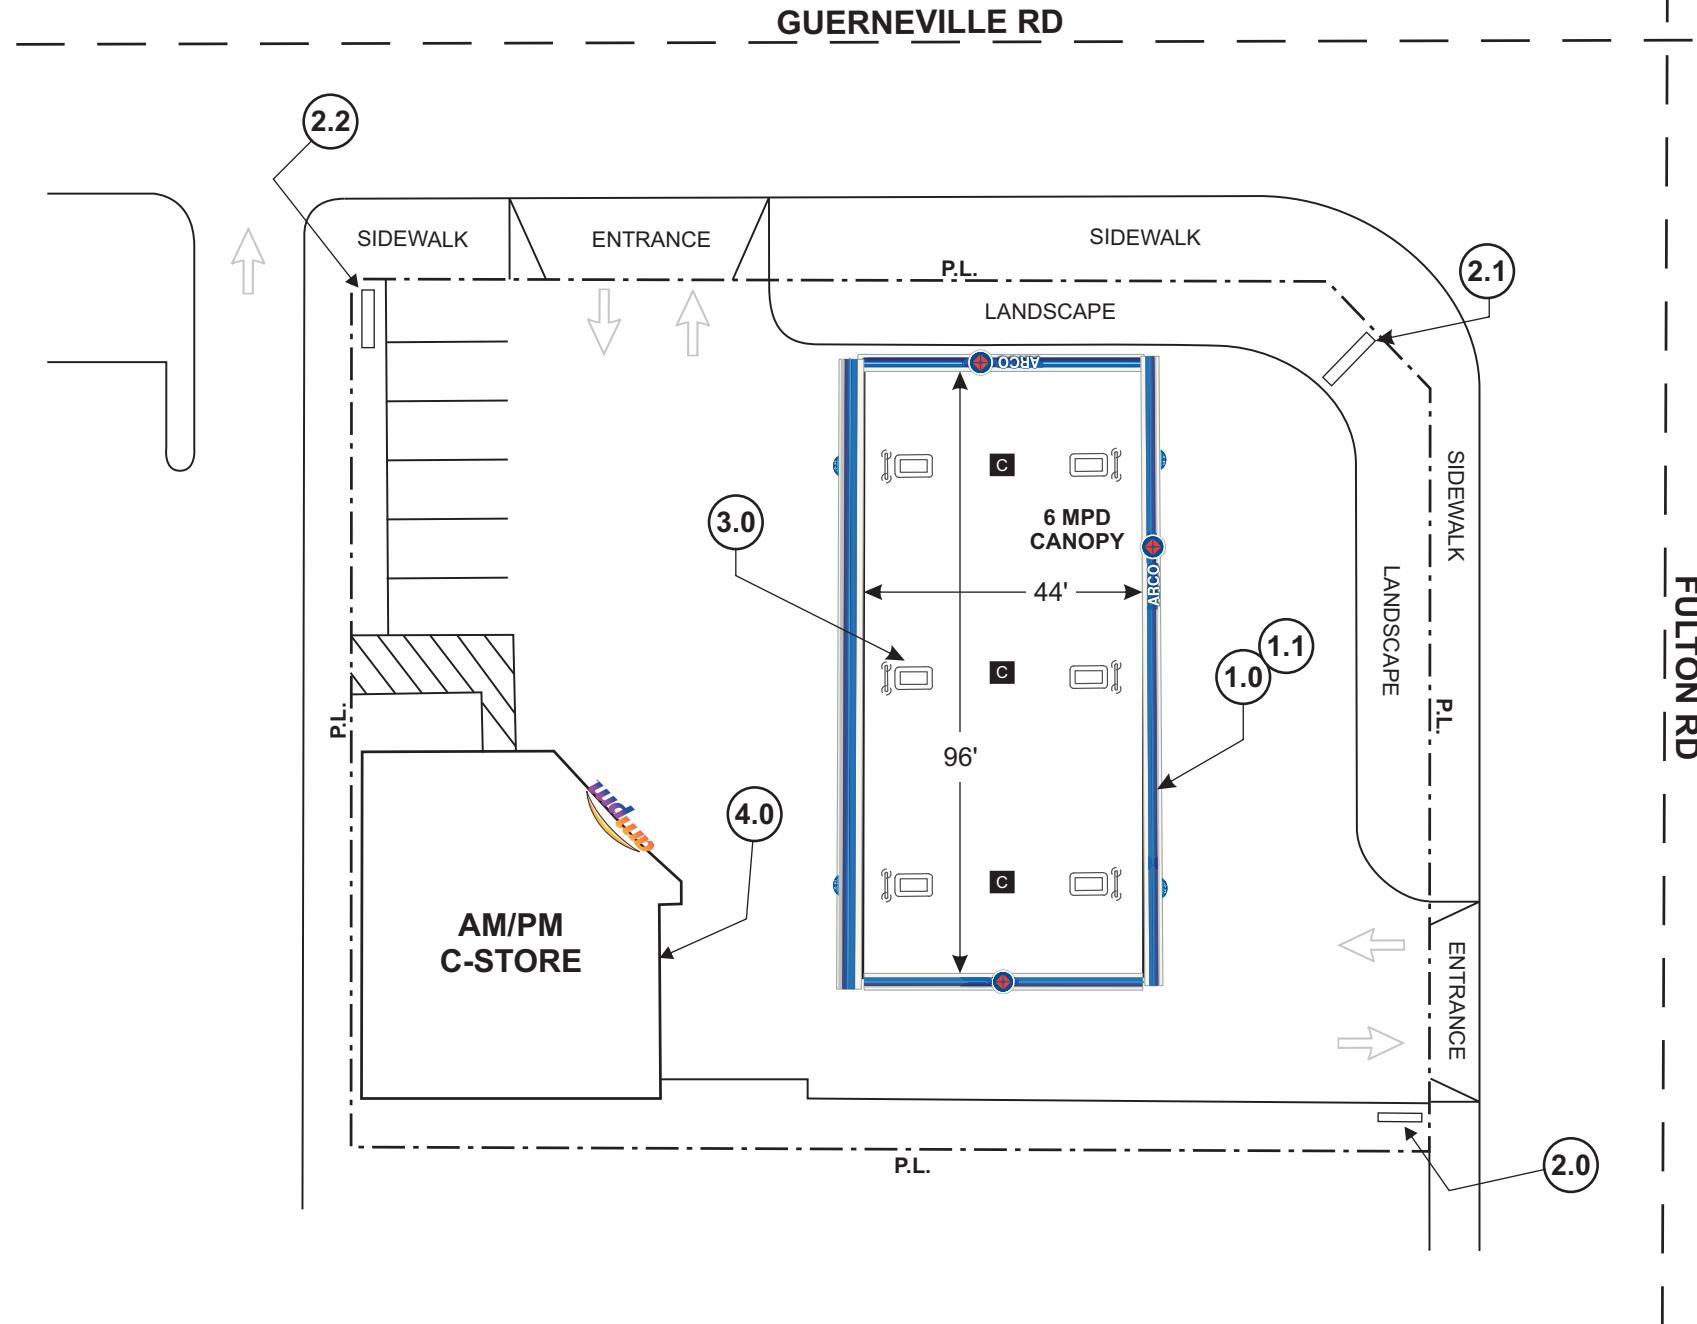


SITE PLAN

DESIGNED BY



**Perry Builders, Inc.**  
12405 Locksley Lane Auburn, Ca 95602  
Phone (530) 745-0580  
WWW.PERRYBUILDERSINC.COM  
State License #731569

SCALE: NTS	DRAWN BY R.O	DATE: 01/19/24	SITE ADDRESS: 2500 Guerneville Rd Santa Rosa, CA 95401	PROJECT #: C23-005917
REV: <input type="checkbox"/>				
REV: <input type="checkbox"/>				
REV: <input type="checkbox"/>				
REV: <input type="checkbox"/>				
TITLE: ARCO		DRAWING #: SP2		
		SHEET #: 2		12

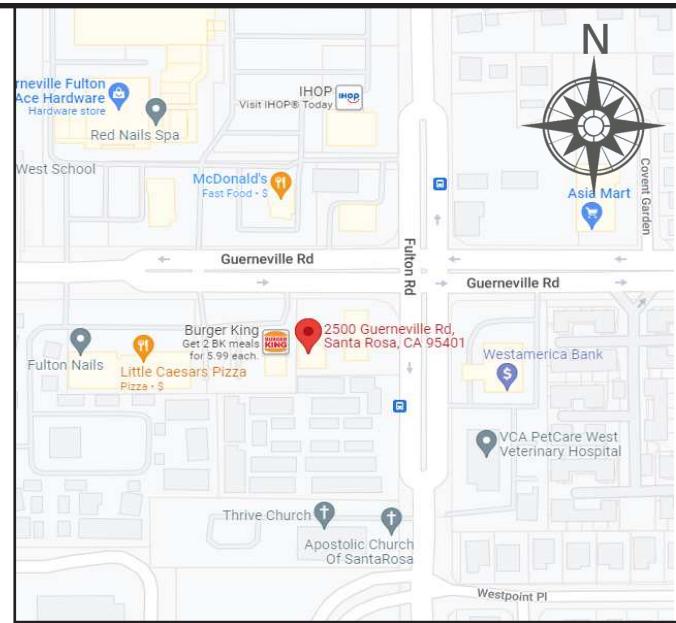

**VICINITY MAP**

**SCOPE OF WORK**

**CANOPY:**

- 1.0 REMOVE EXISTING MANSARD ROOFING & SIGN FROM CANOPY.
- 1.1 INSTALL NEW CANOPY FASCIA & SIGNS PER ATTACHED SHEETS.

**MID SIGNS:**

- 2.0 EXISTING MID SIGN #1 TO BE RELOCATED TO CORNER OF INTERSECTION (2.1)
- 2.1 NEW LOCATION OF EXISTING MID SIGN #1. SIGN TO BE REFACED WITH LED PRICE DIGITS.
- 2.2 EXISTING MID SIGN #2 TO BE REFACED WITH LED DIGITS PER ATTACHED SHEETS.

**DISPENSER VALANCE:**


- 3.0 REPLACE EXISTING NON-ILLUMINATED VALANCE W/ NEW ILLUMINATED VALANCES PER ATTACHED SHEETS.

**BUILDING:**


- 4.0 PAINT EXISTING BUILDING TO COLOR SPECS PER ATTACHED SHEETS.




EAST ELEVATION

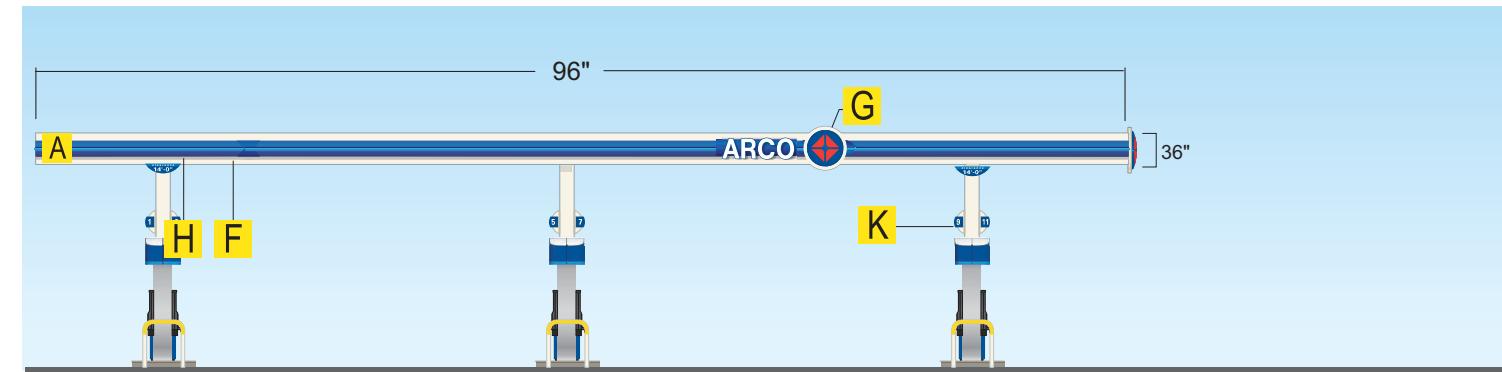


SOUTH ELEVATION

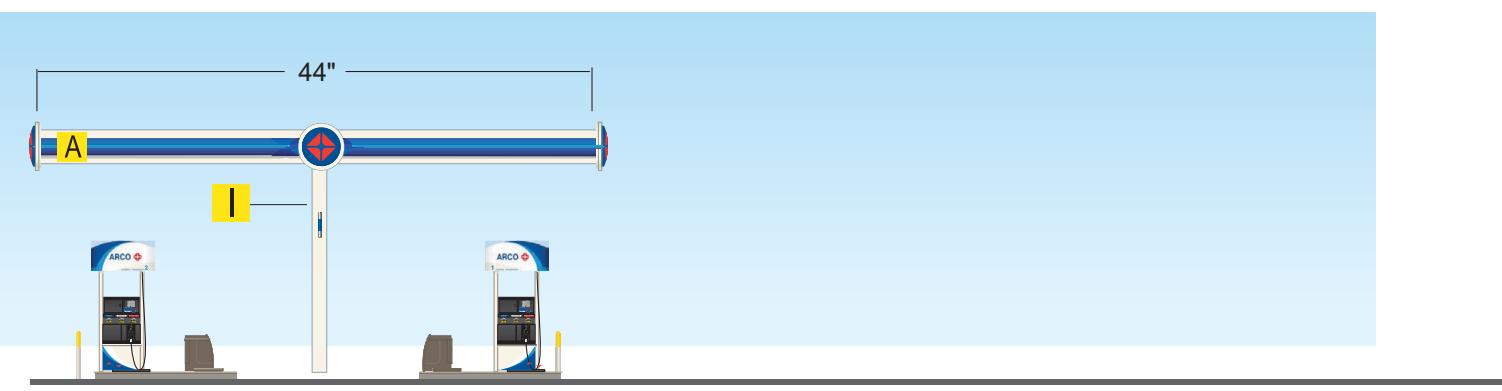

WEST ELEVATION

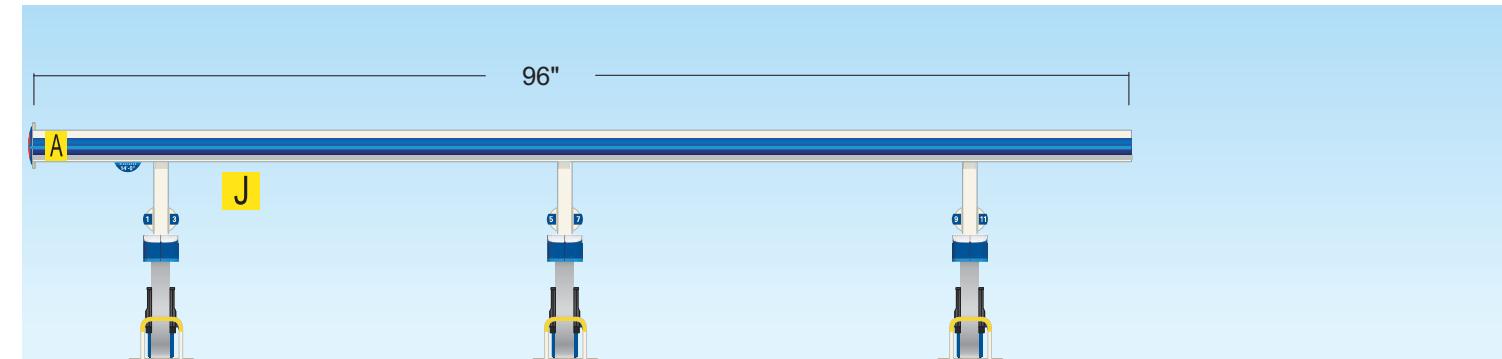

NORTH ELEVATION

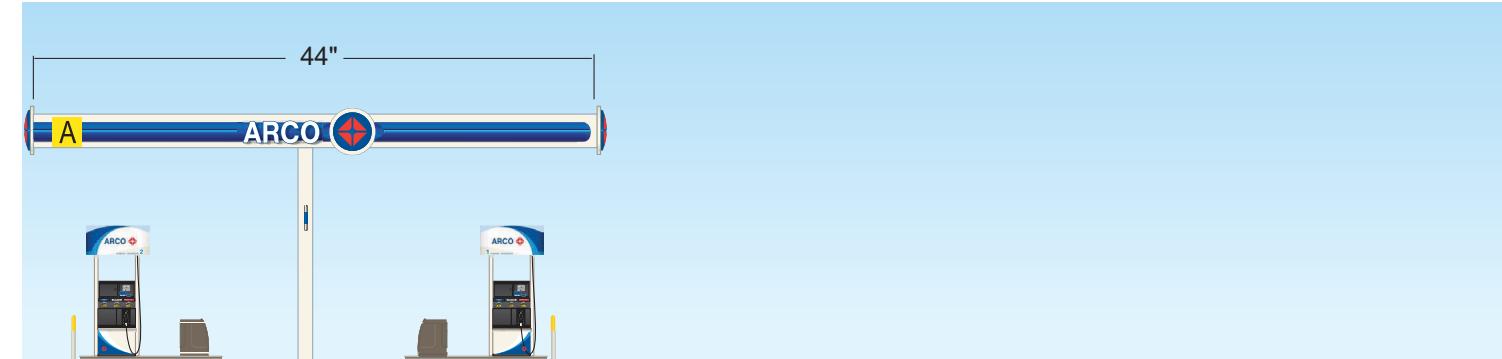

DESIGNED BY



*Perry Builders, Inc.*  
12405 Locksley Lane Auburn, Ca 95602  
Phone (530) 745-0580  
WWW.PERRYBUILDERSINC.COM  
State License #731569

SCALE: NTS

DRAWN BY R.O DATE: 01/19/24

REV:

REV:

REV:

REV:

SITE ADDRESS: 2500 Guerneville Rd  
Santa Rosa, CA 95401

PROJECT #: C23-005917

TITLE:

ARCO

DRAWING #: SP3

SHEET #: 3

12