



RECEIVED  
By E07081 at 11:11 am, Apr 21, 2021

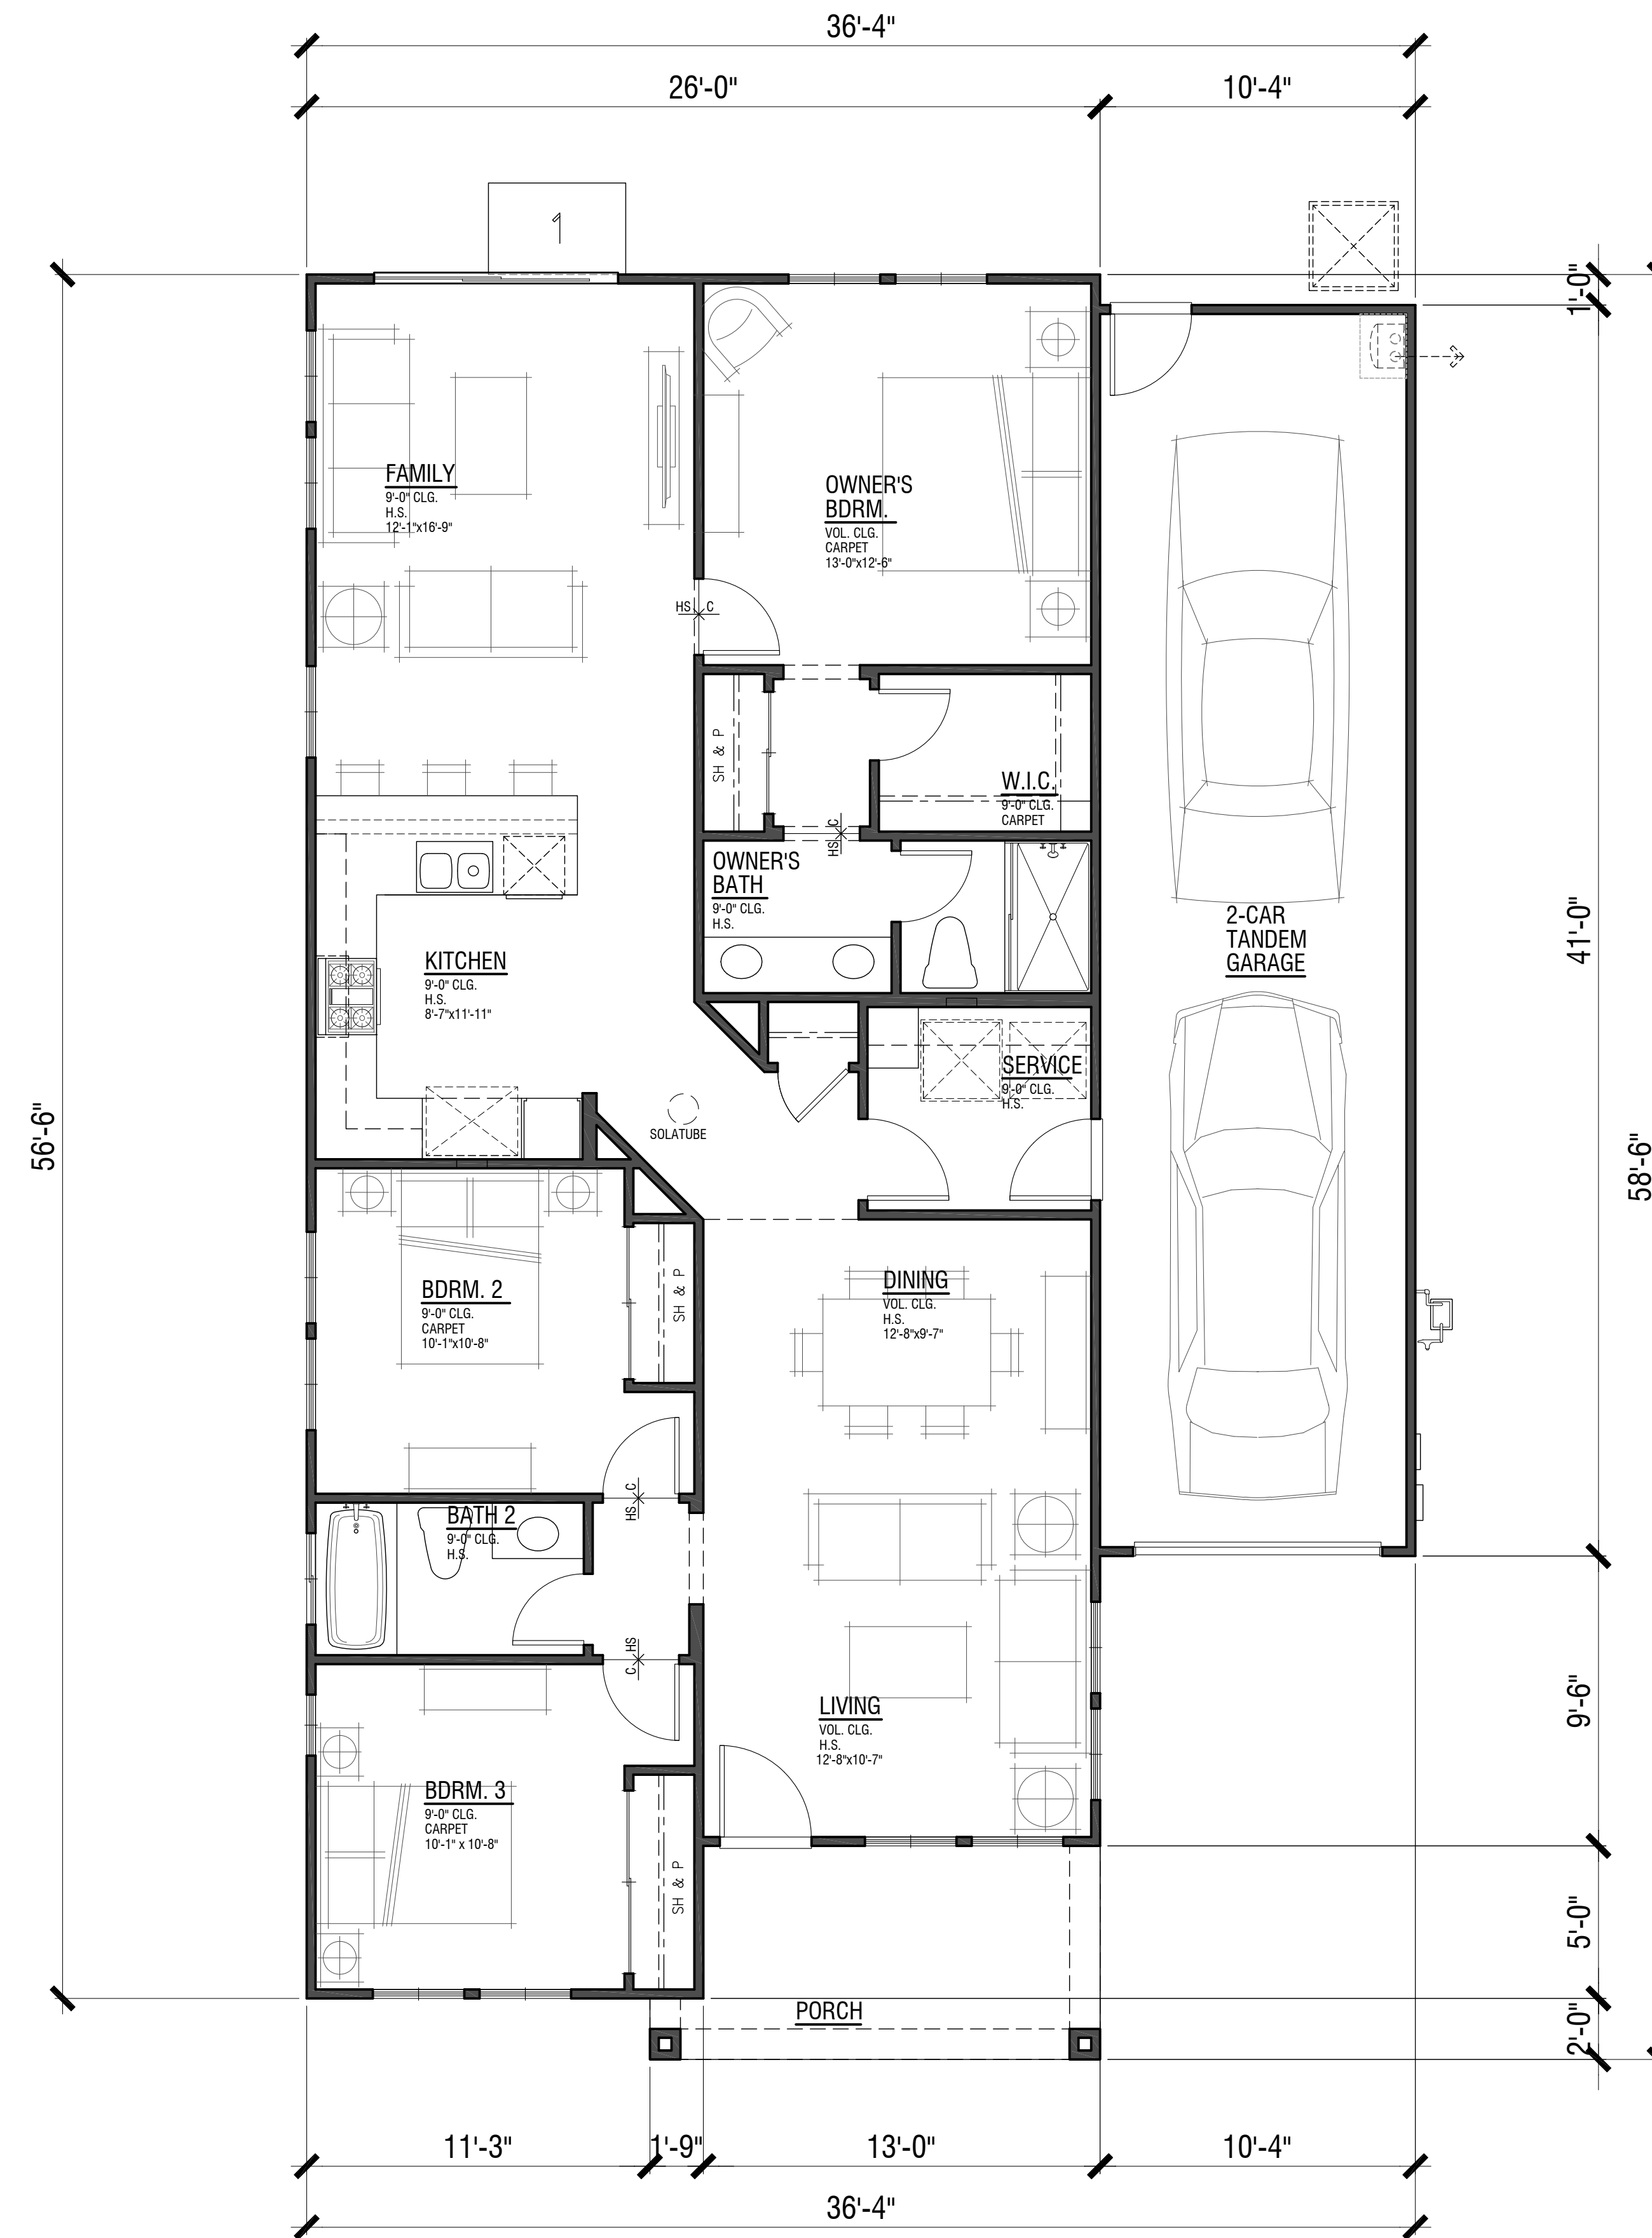


**PLAN 1**  
1,404 S.F.  
3 Bdrm. / 2 Bath

**KERRY RANCH**  
SANTA ROSA, CA

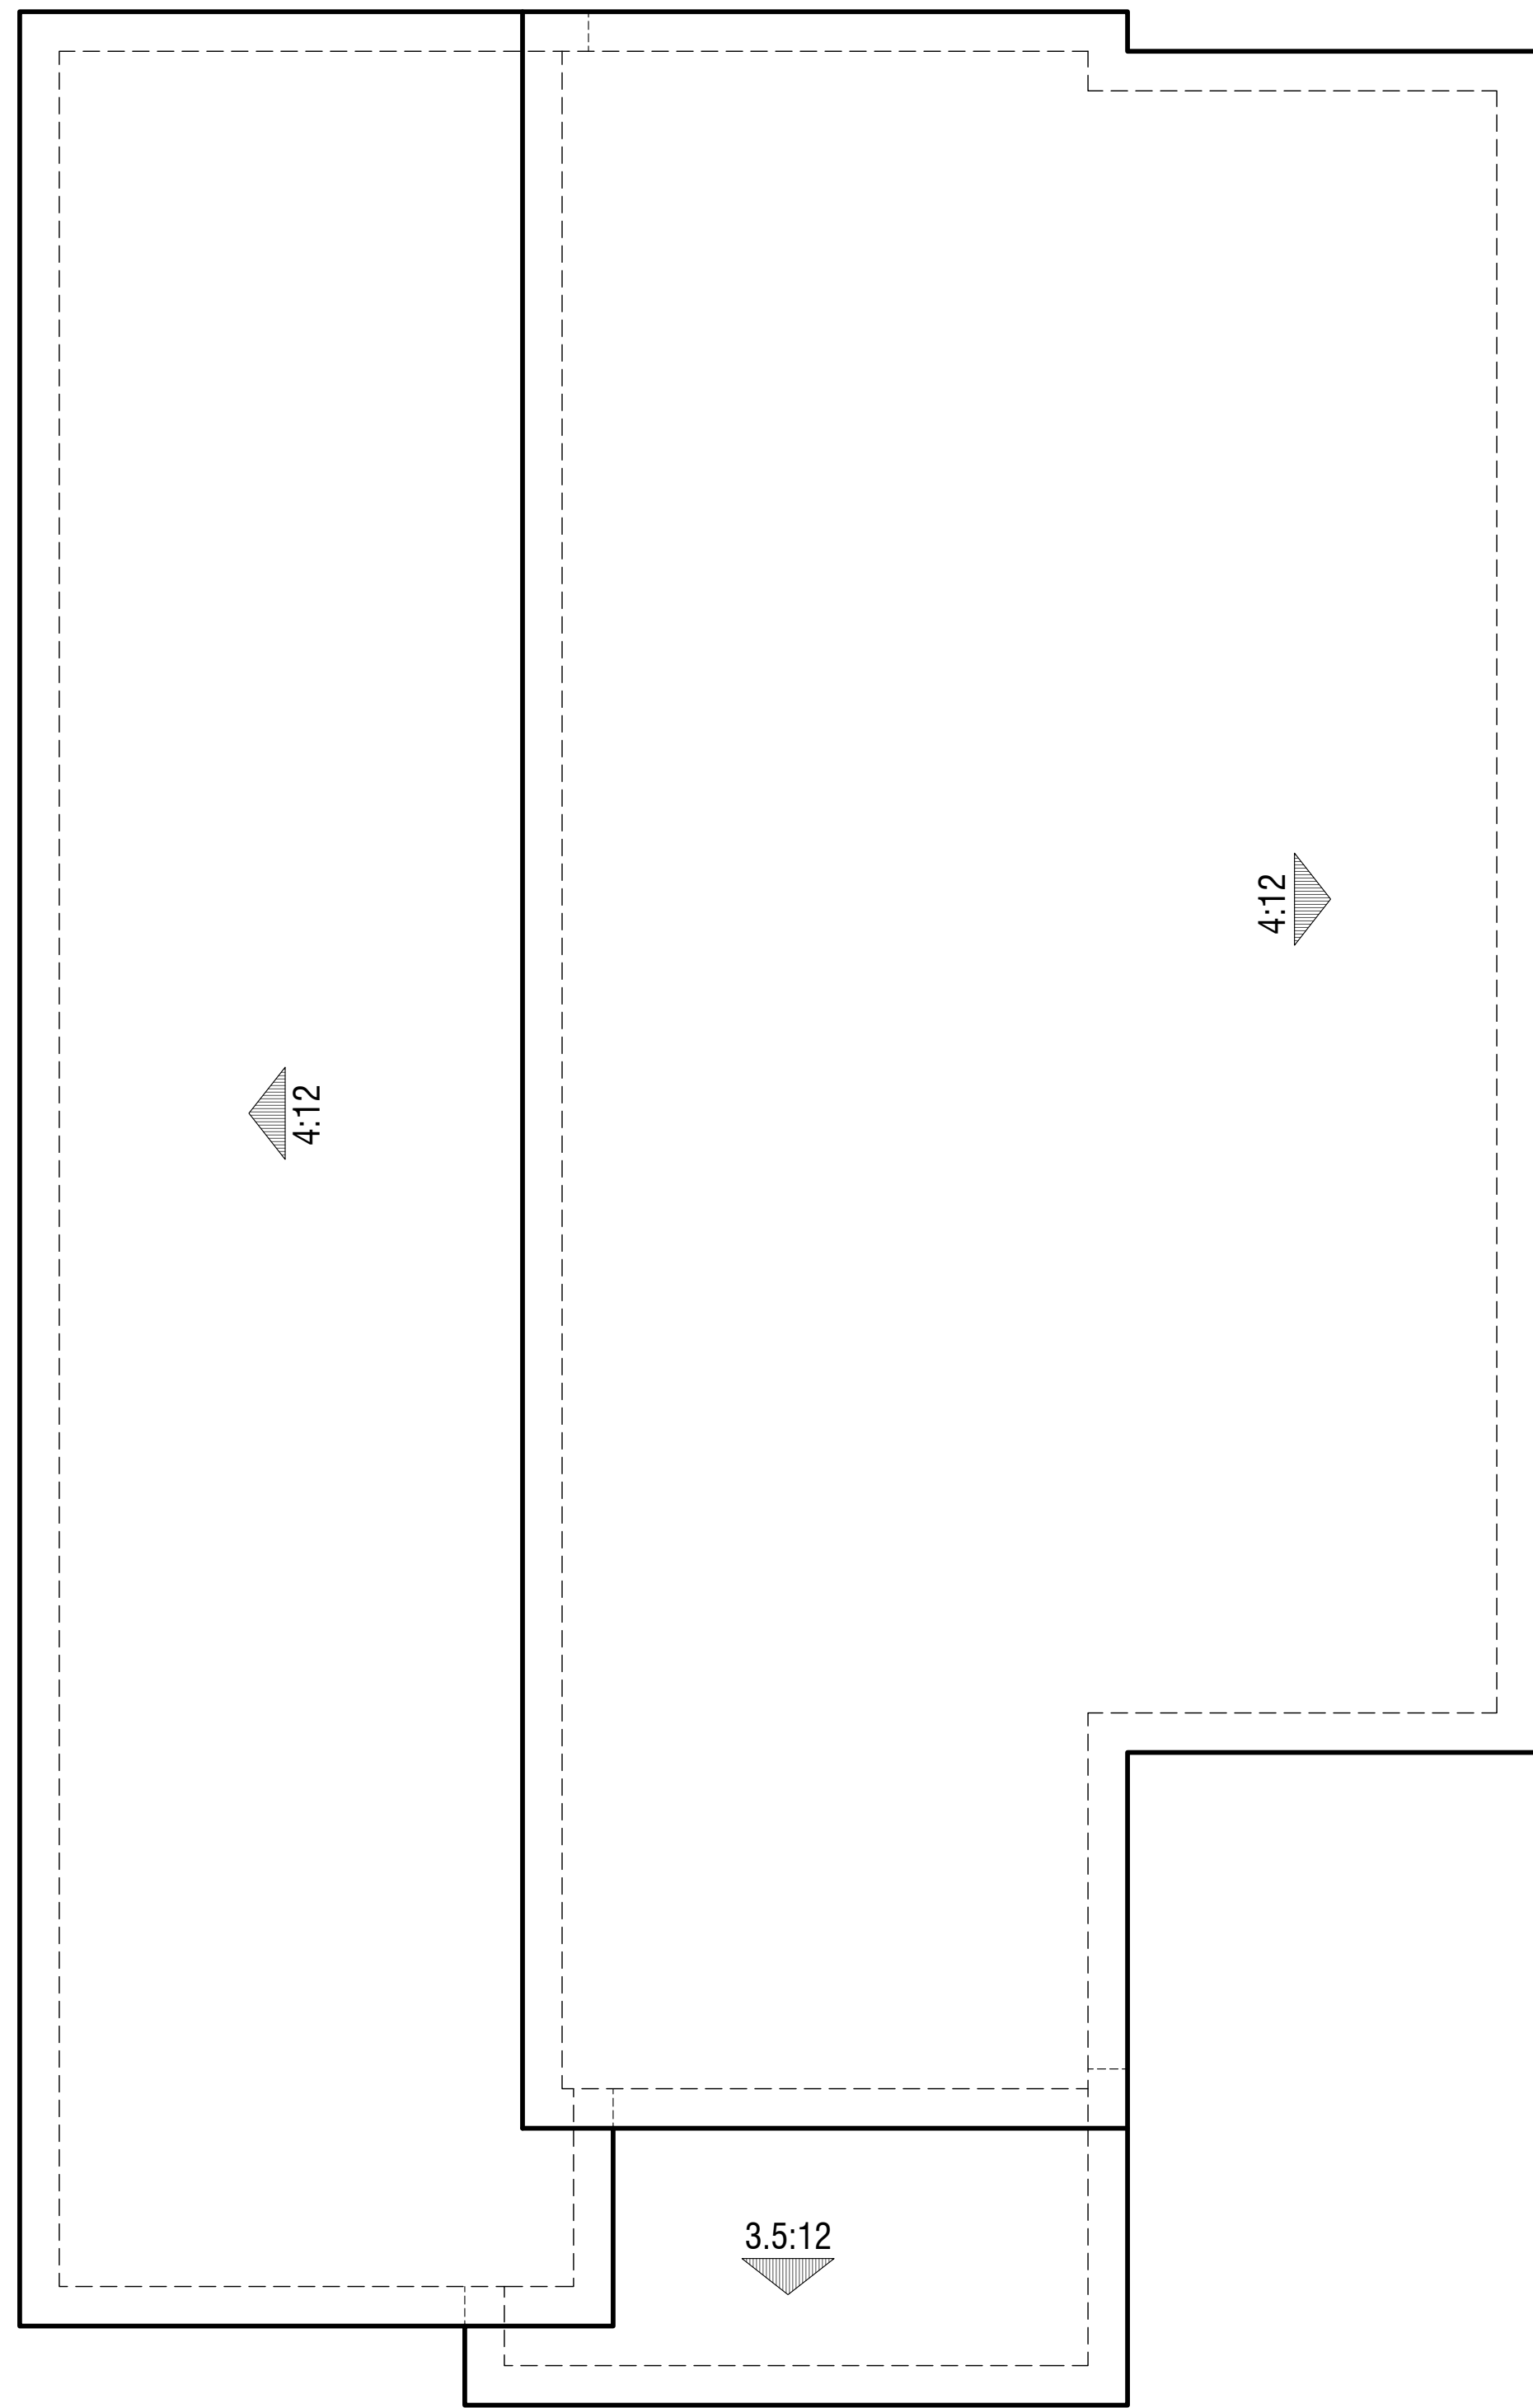

Elevation B

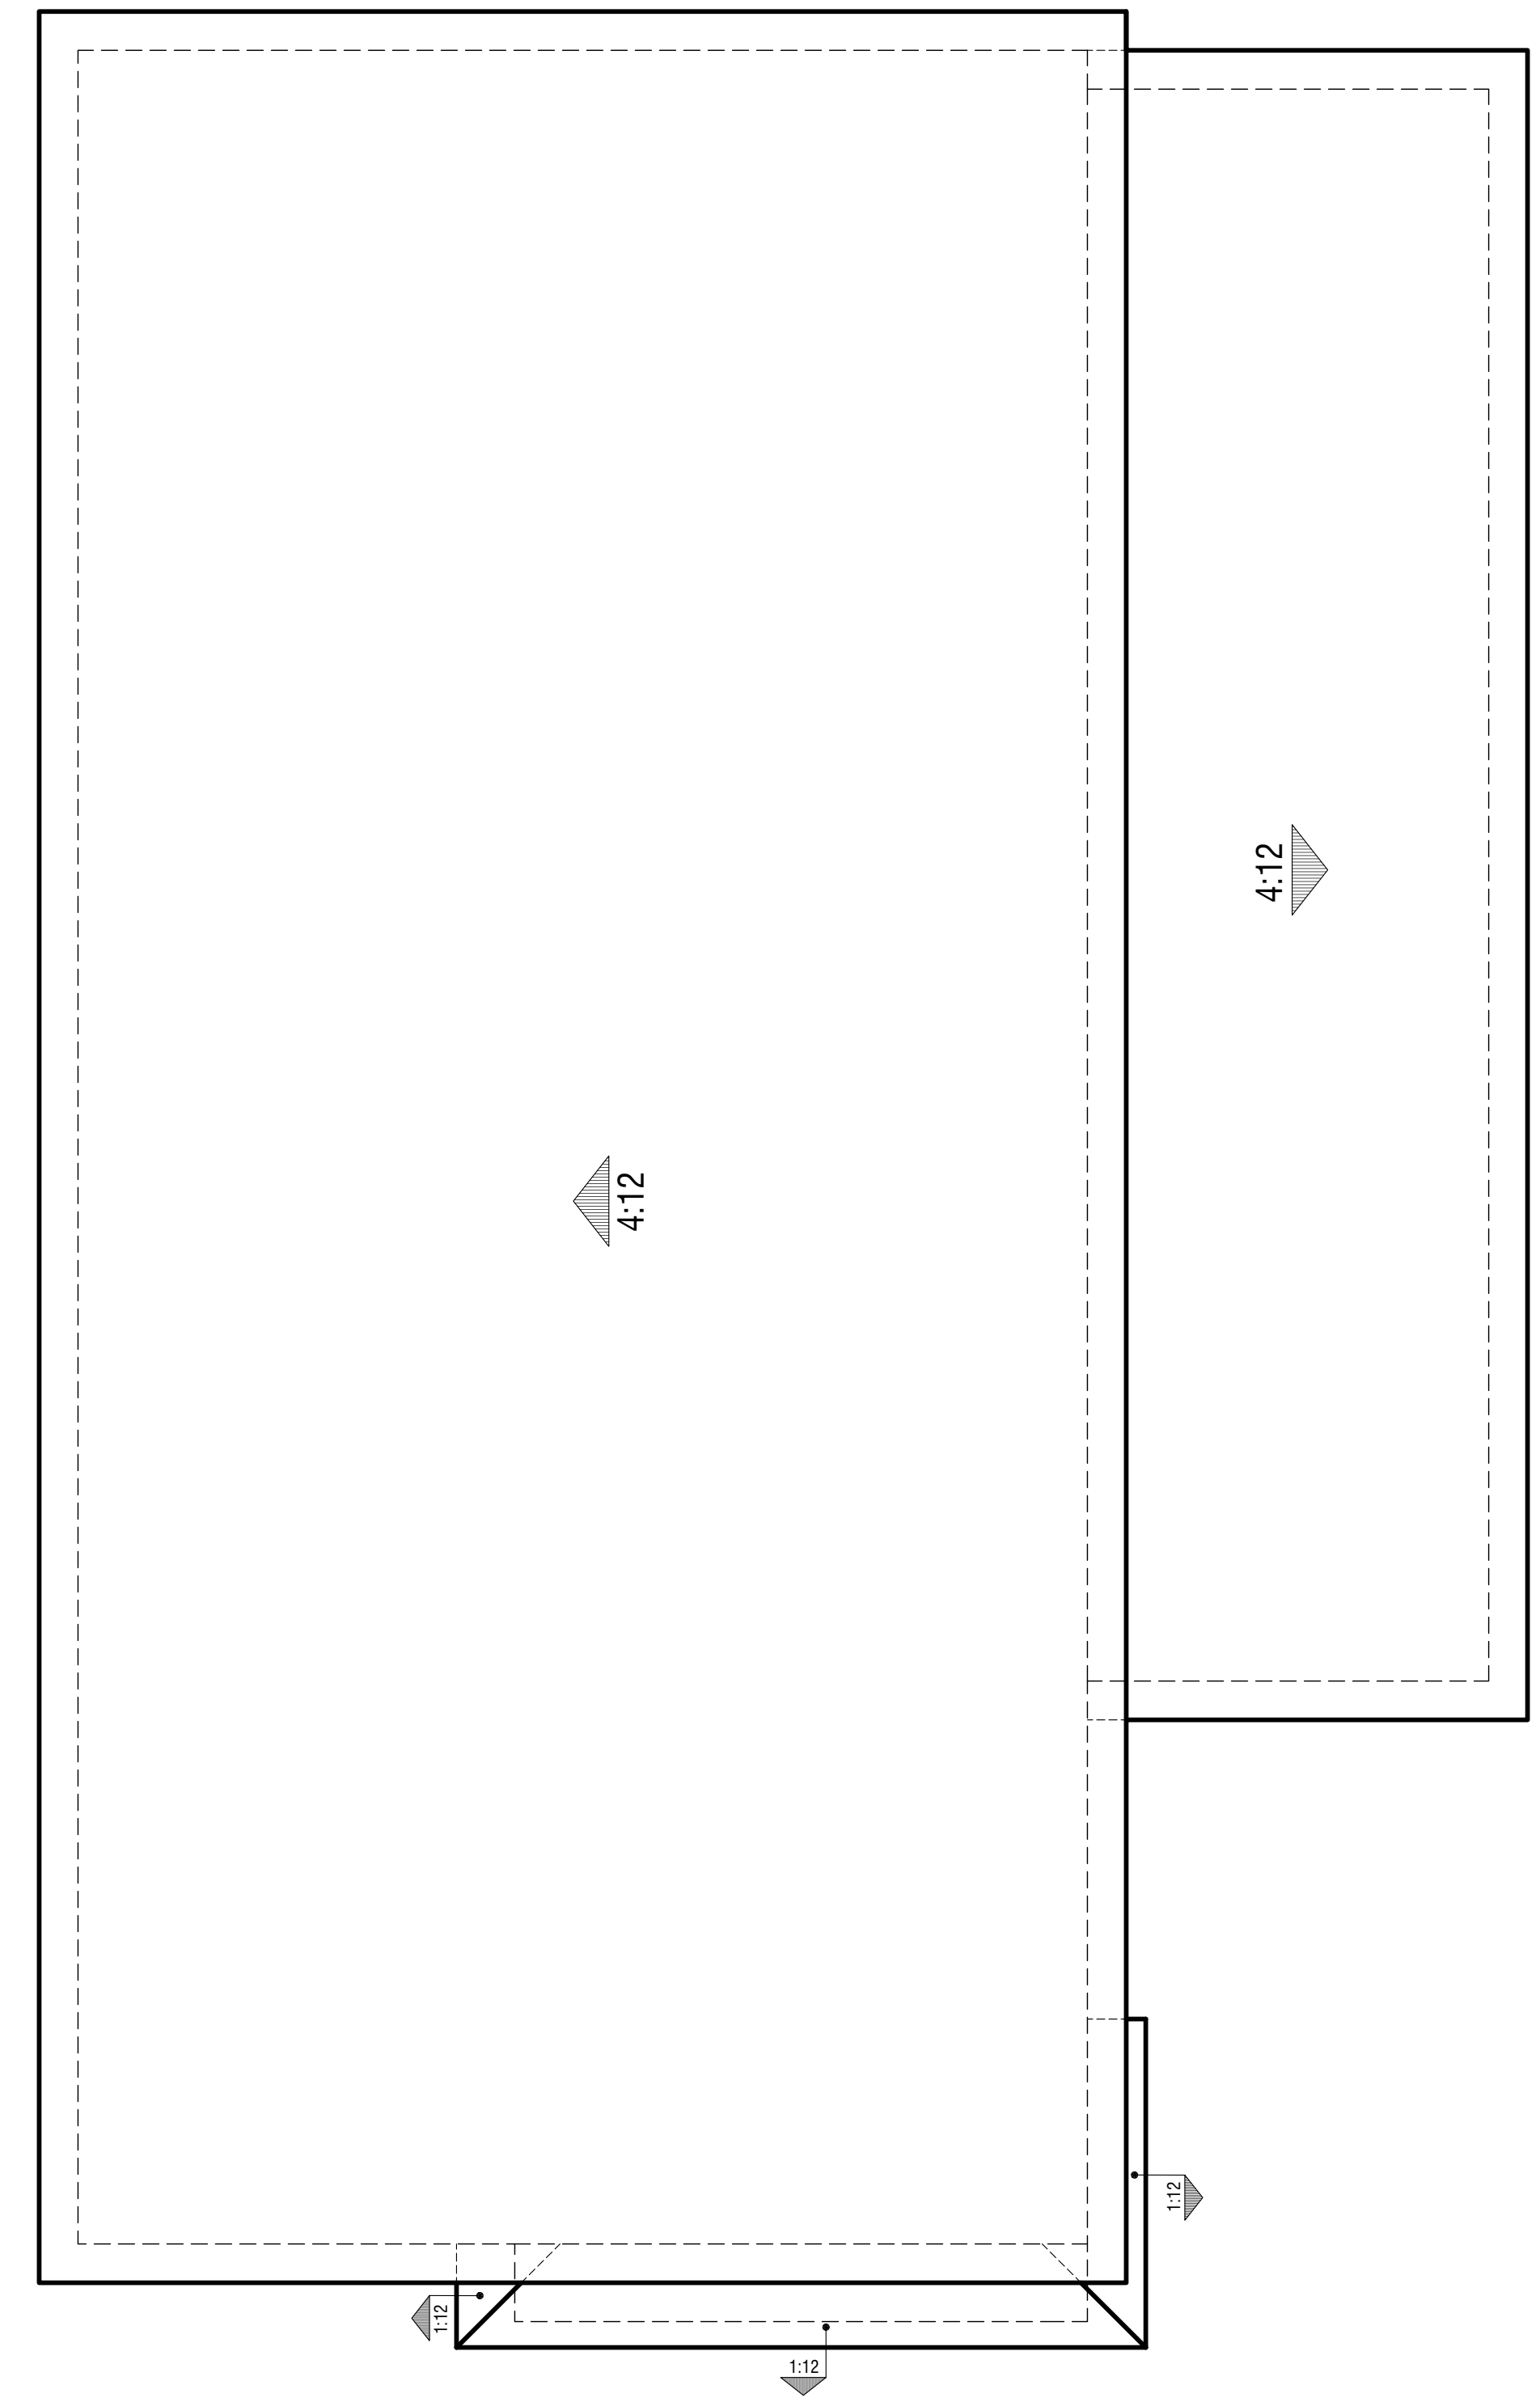

Elevation A

**PLAN 1**  
Roof Plans

**KERRY RANCH**  
SANTA ROSA, CA



Elevation B  
COLOR SCHEME #2




Elevation A  
COLOR SCHEME #1

**EXTERIOR MATERIALS:**


- COMPOSITION SHINGLE ROOFING
- CORRUGATED METAL
- FIBER CEMENT TRIM & LAP SIDING
- FIBER CEMENT TRIM & BOARD AND BATTEN SIDING
- FIBERGLASS ENTRY DOOR
- INSULATED VINYL WINDOWS
- METAL AWNING
- OVERHEAD GARAGE DOOR
- STUCCO

**PLAN 1**  
Front Elevations


**KERRY RANCH**  
SANTA ROSA, CA

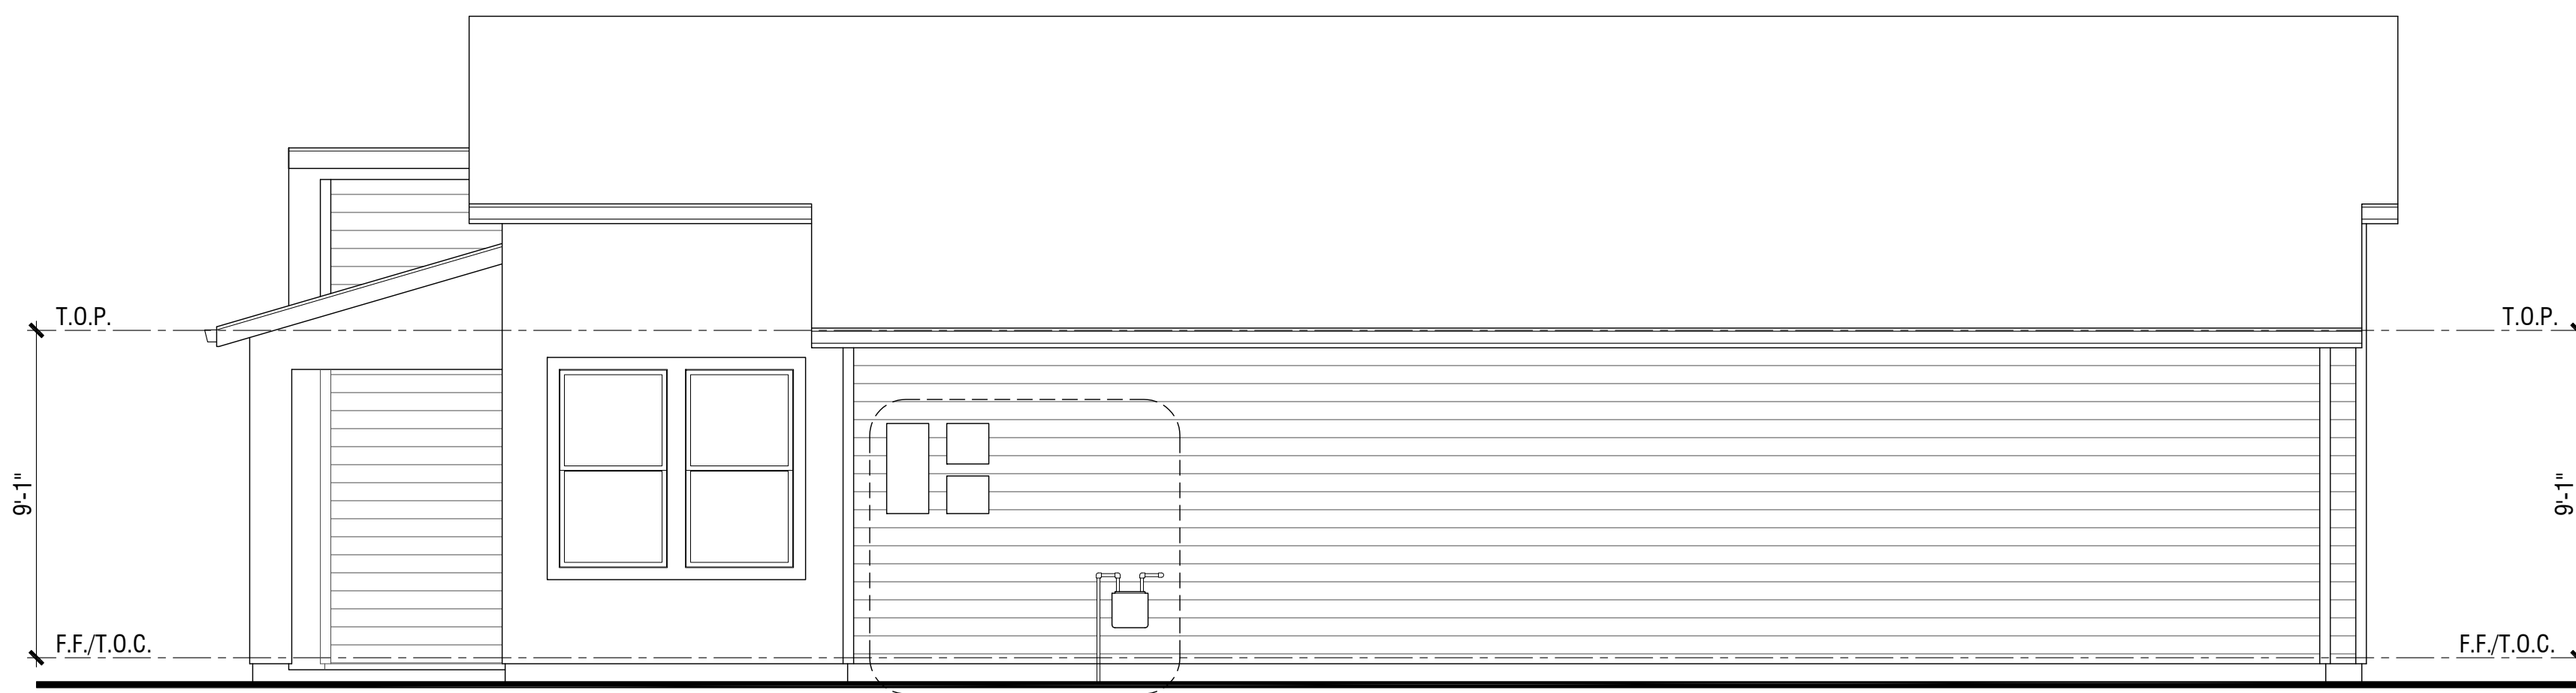

Right

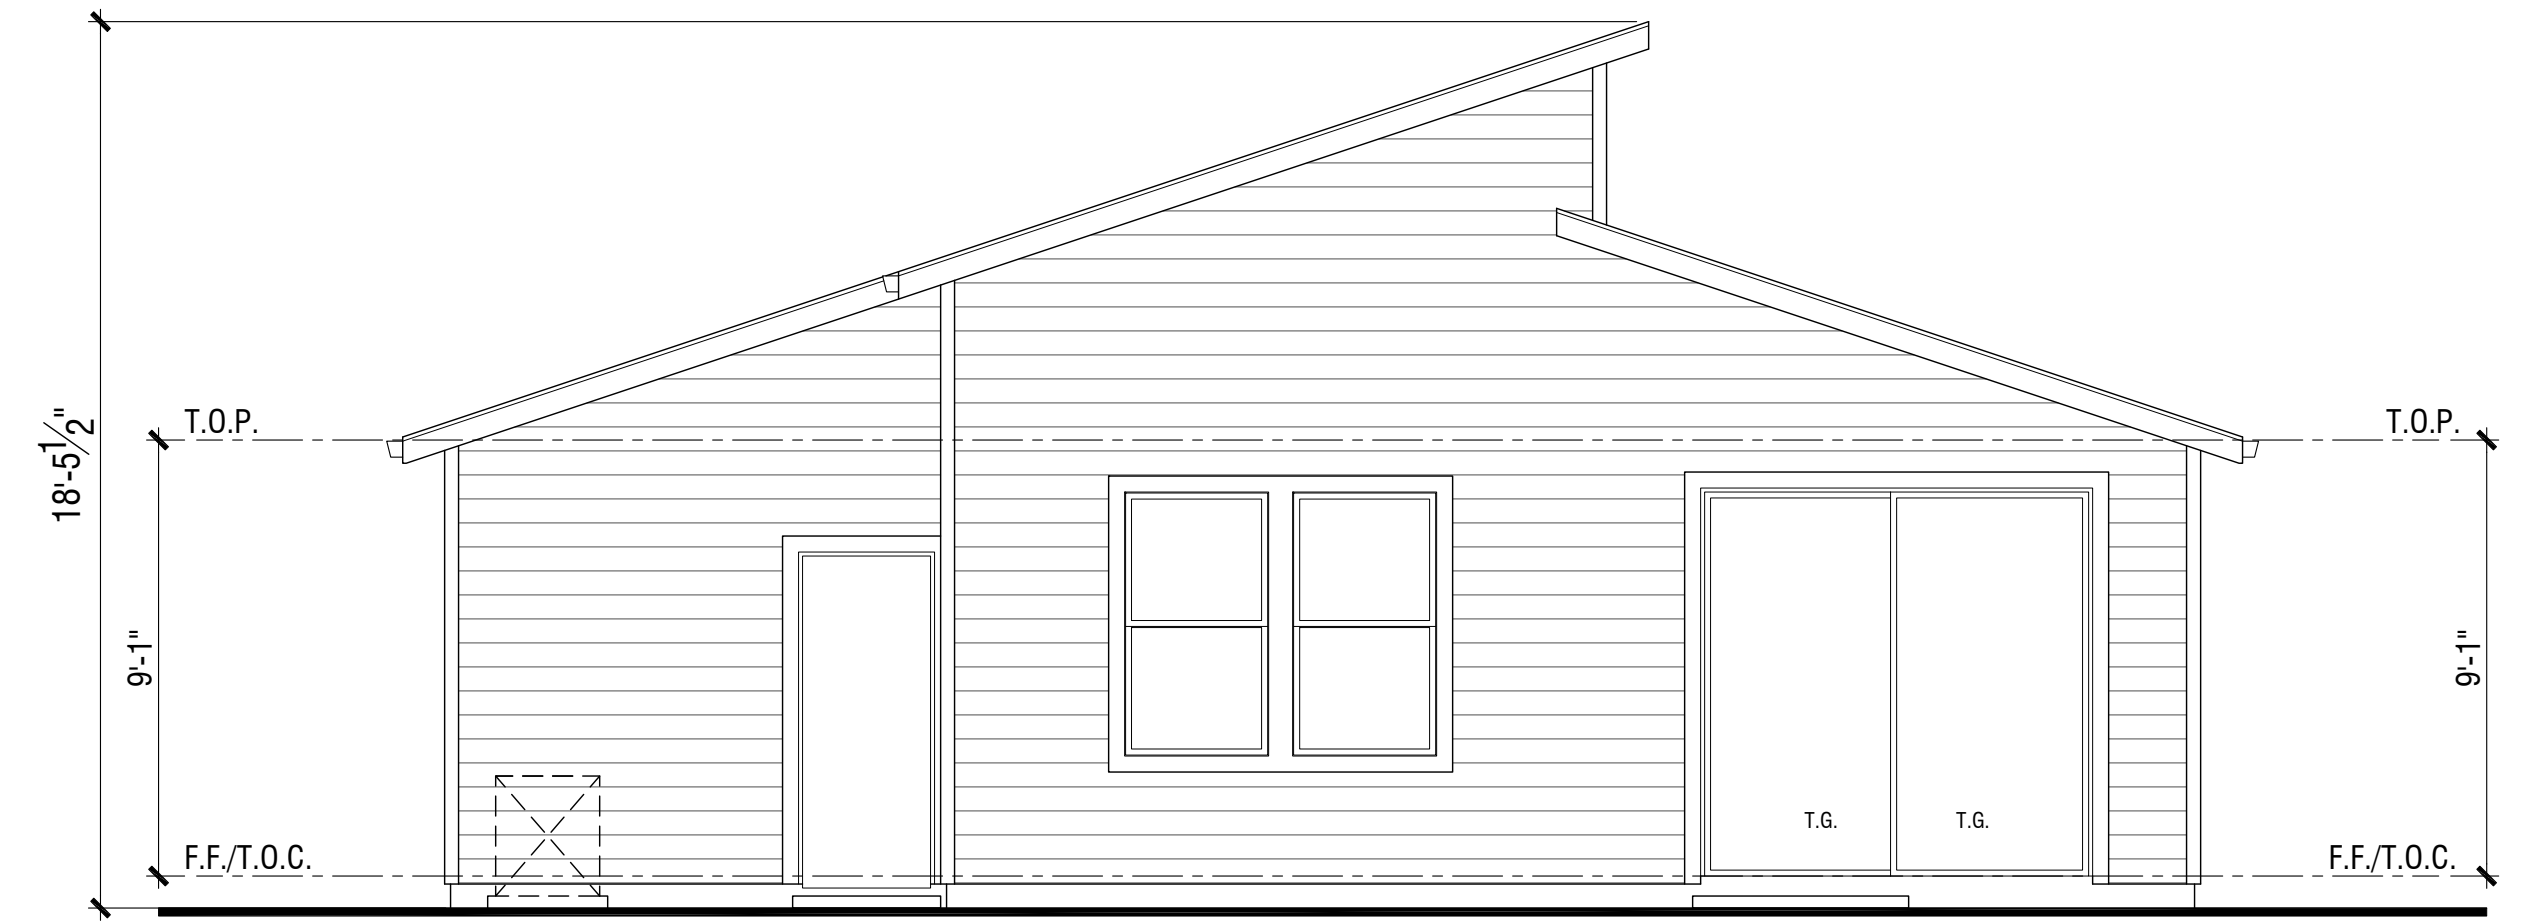

Rear

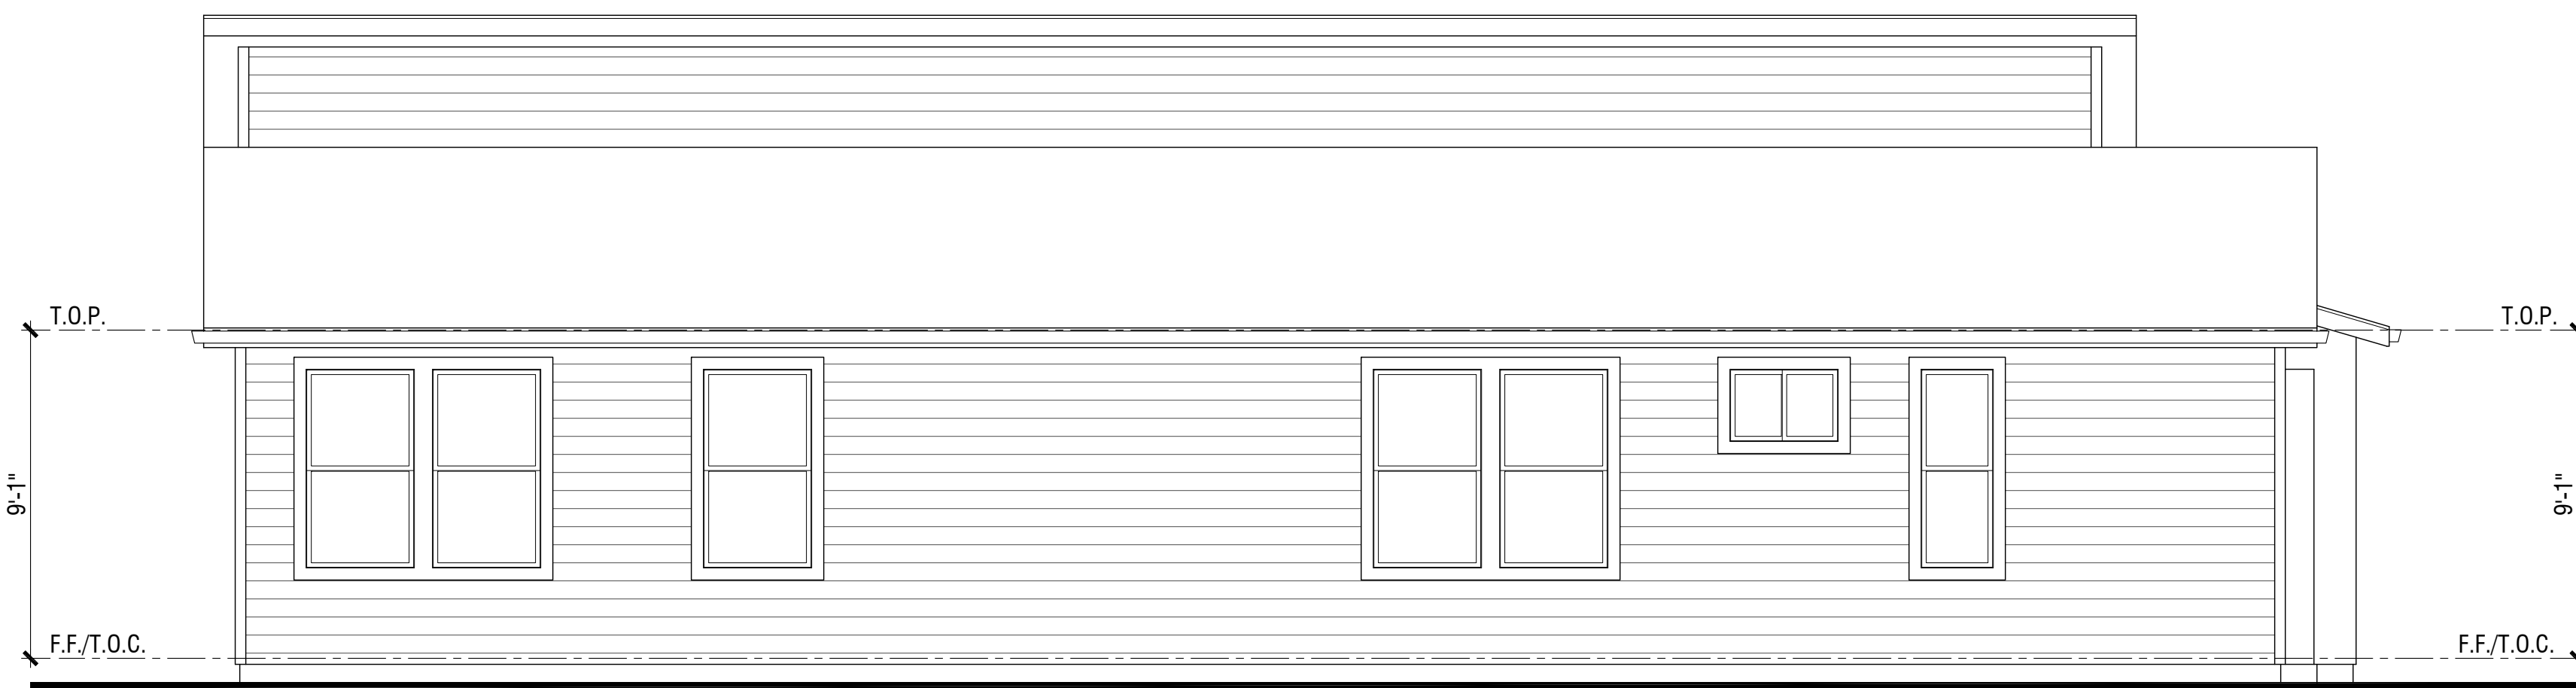


Left




Front

PLAN 1  
Elevation B


KERRY RANCH  
SANTA ROSA, CA

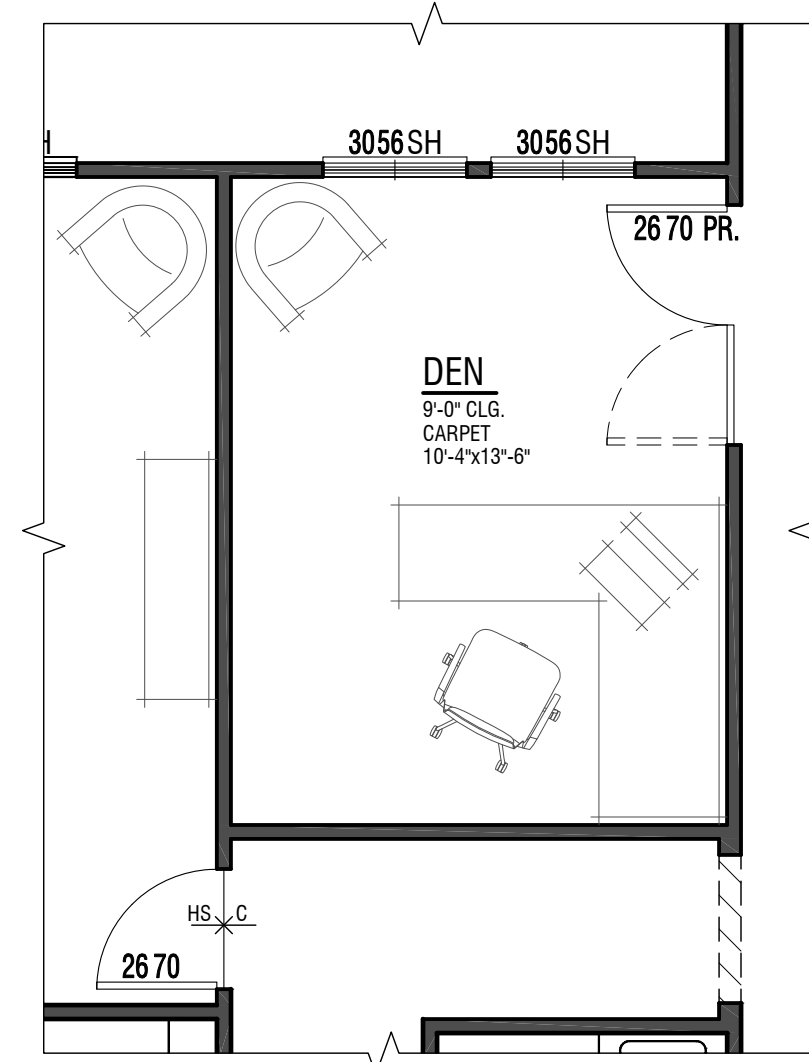


Opt. Den

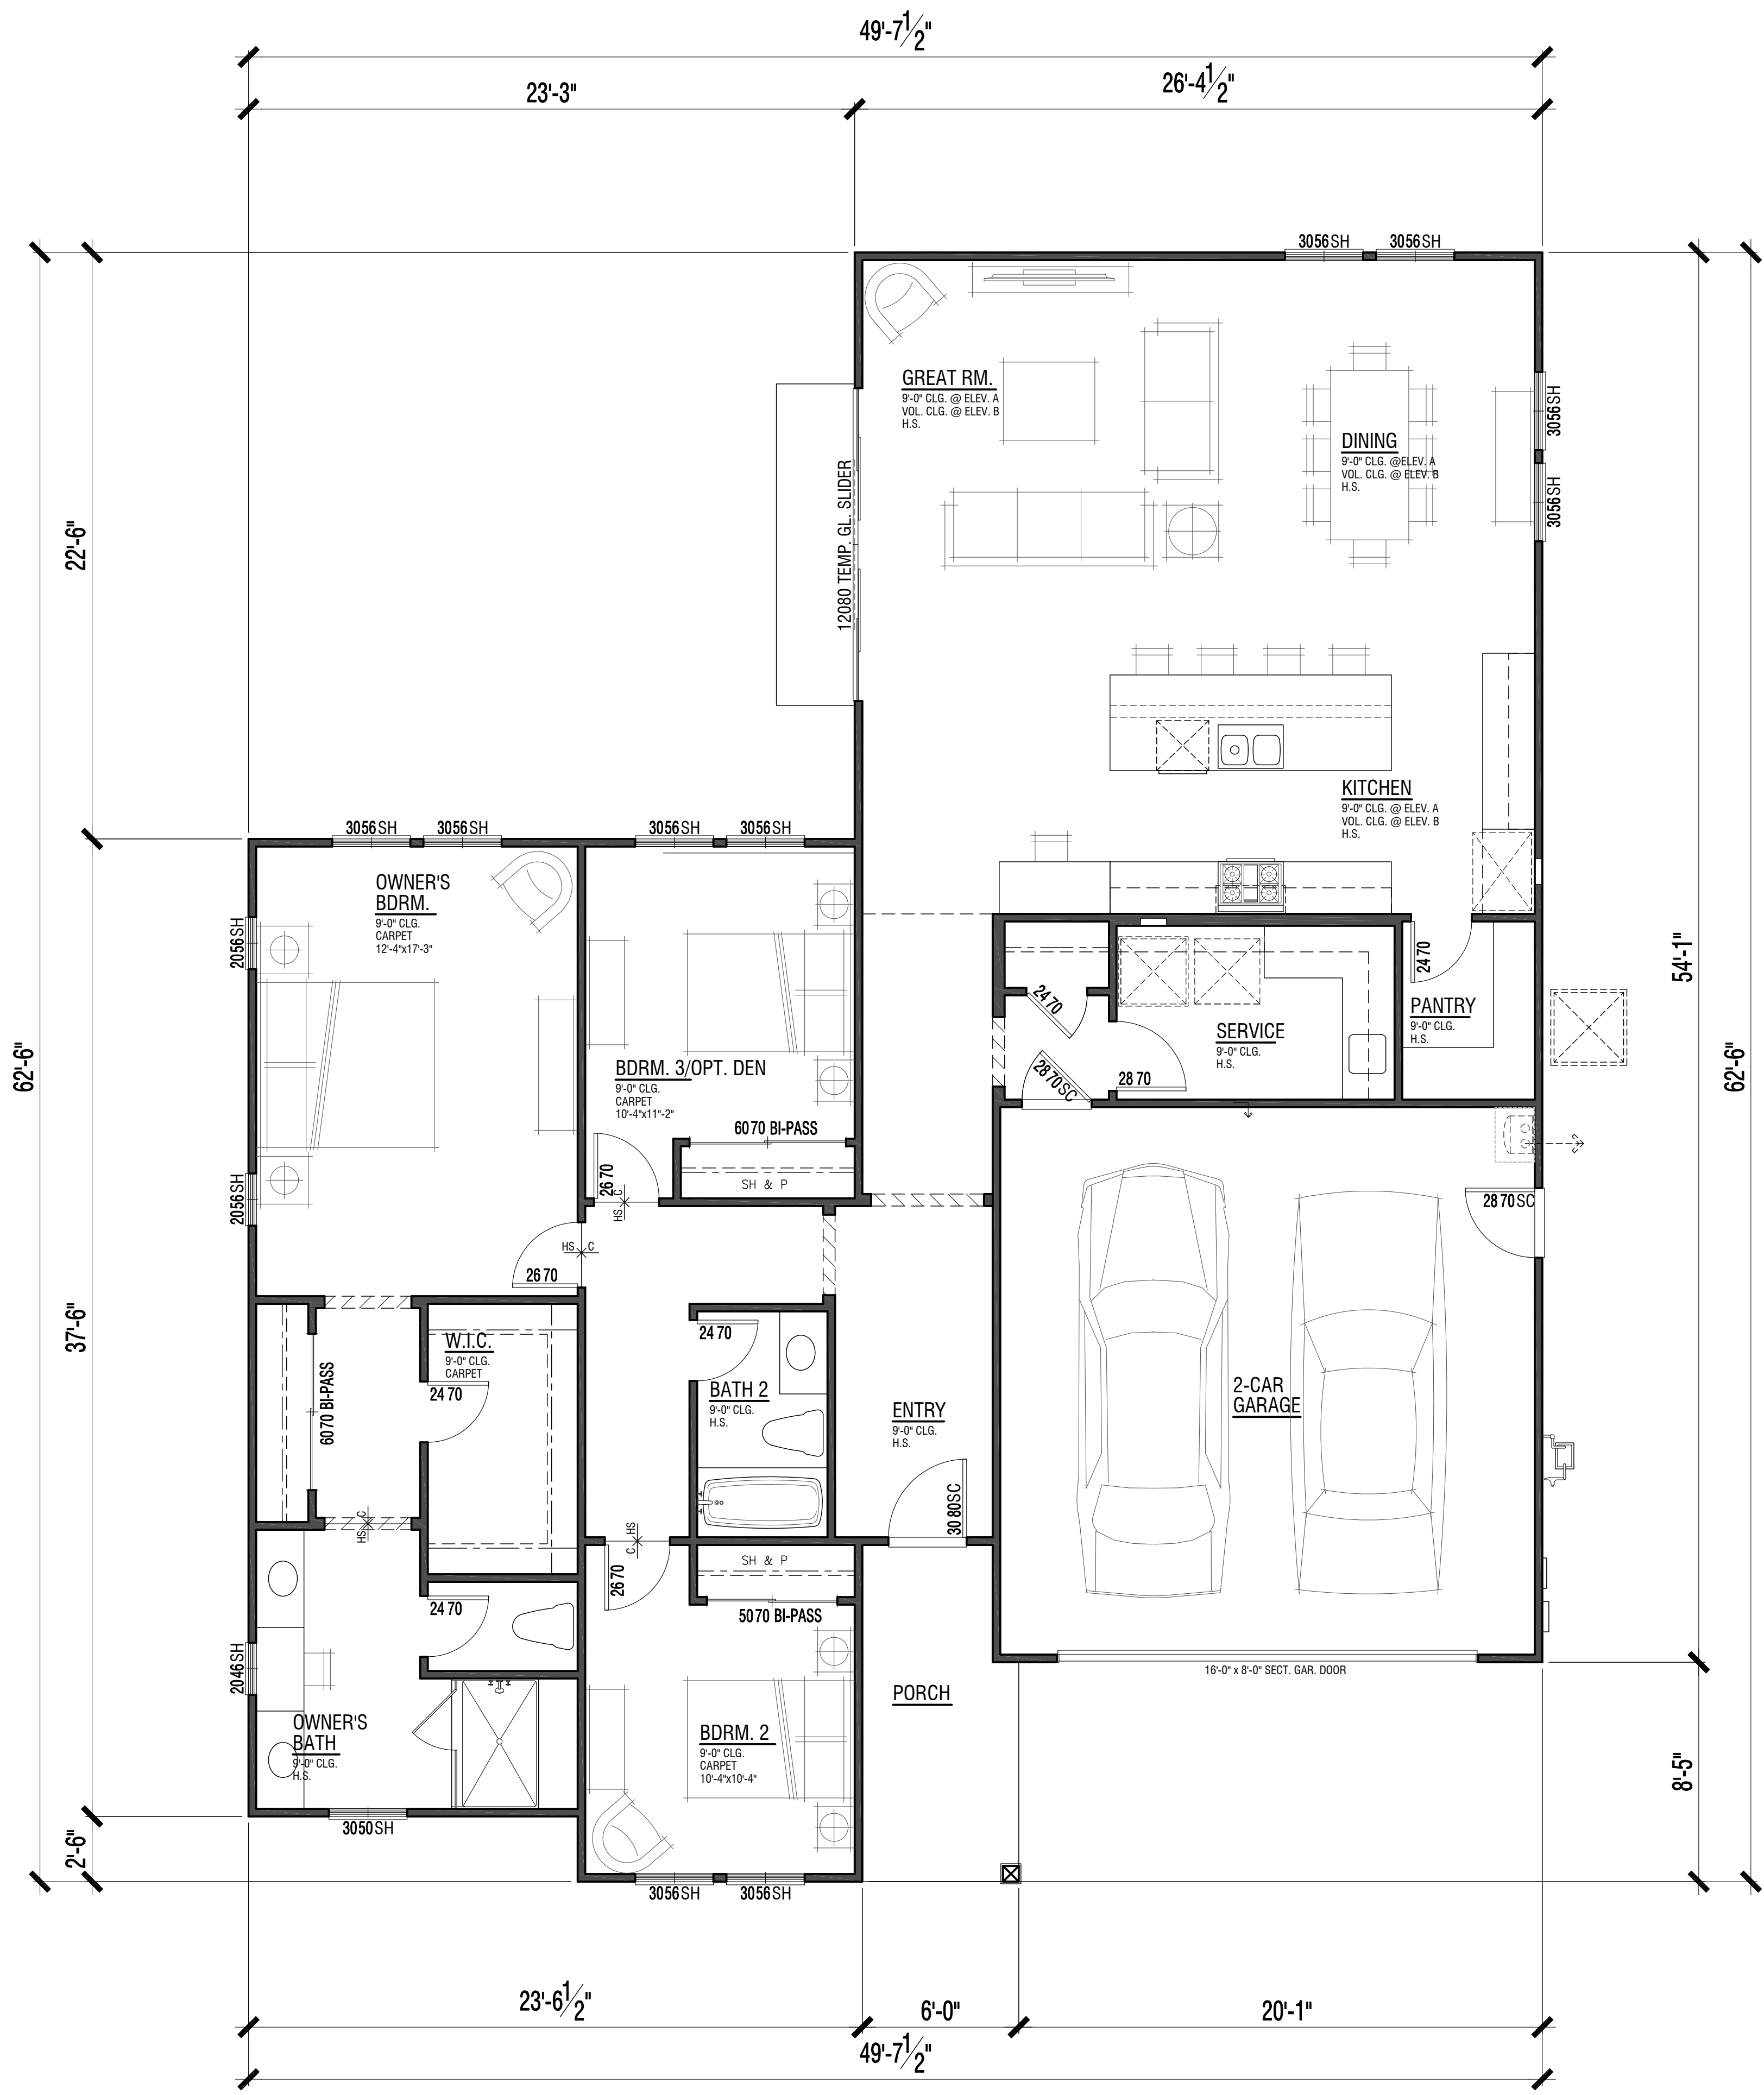

**PLAN 3**  
 1,860 S.F.  
 3 Bdrm. / 2 Bath / Opt. Den

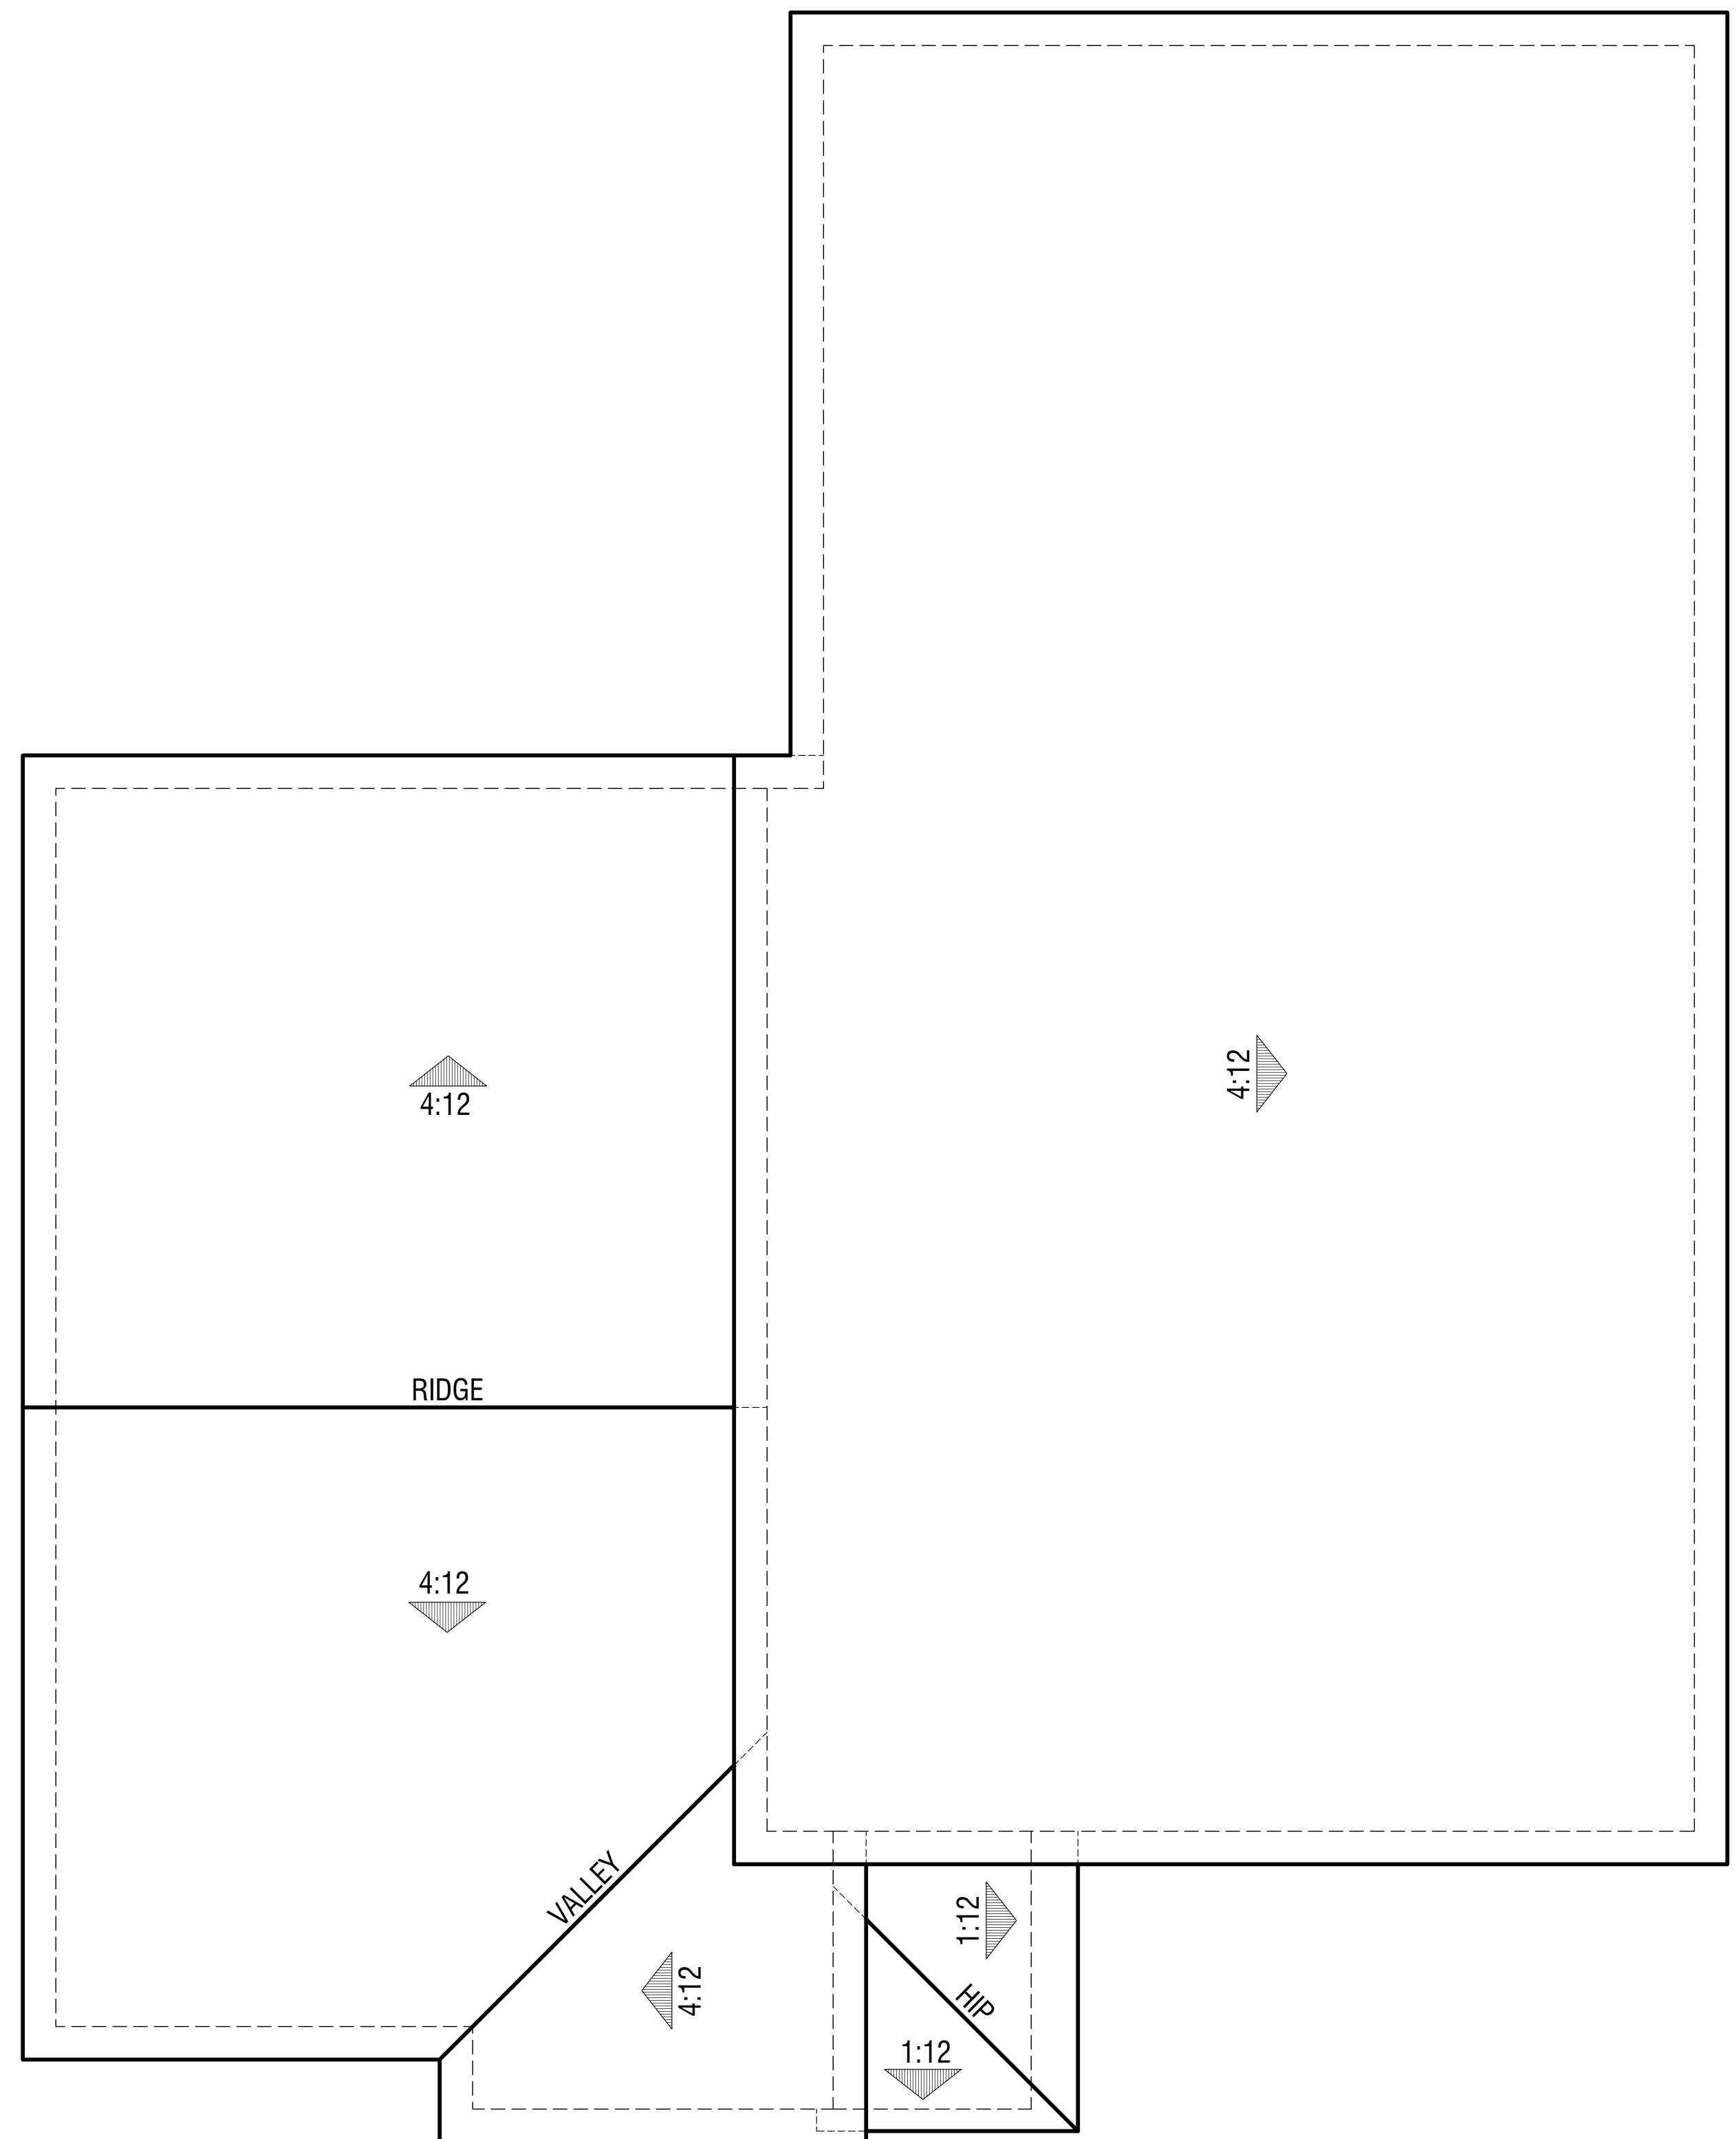

Elevation B

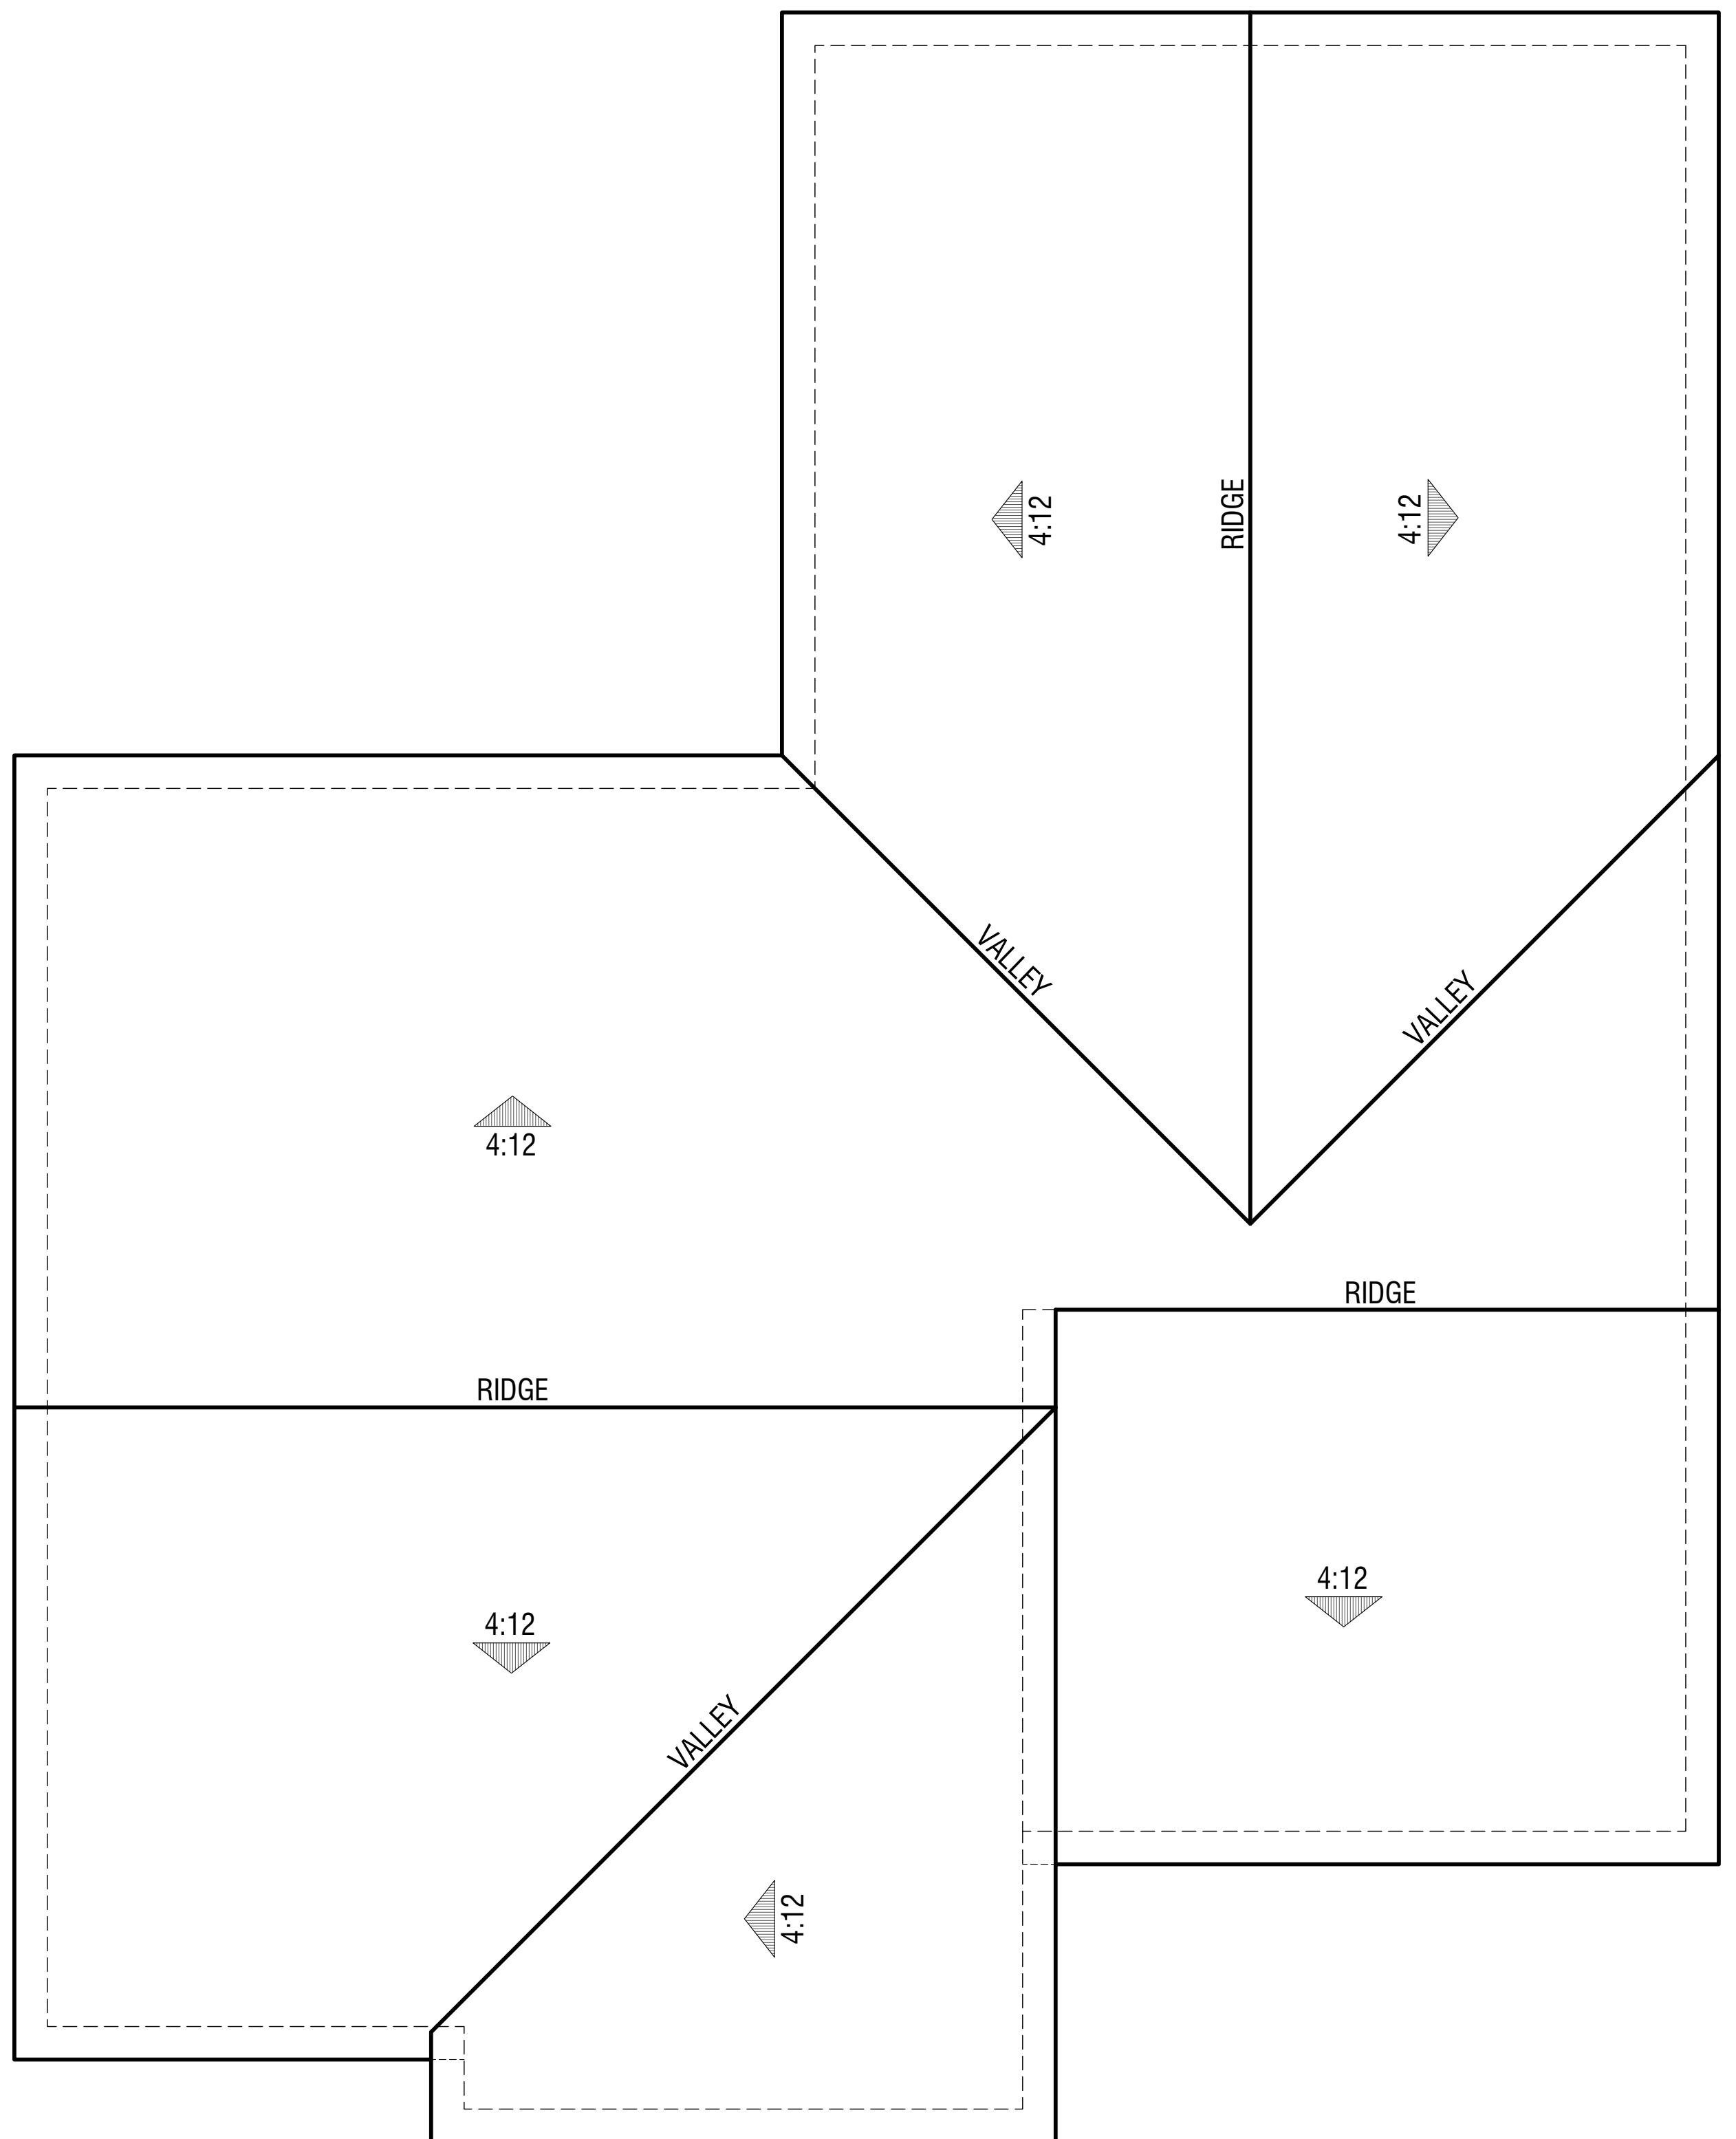

Elevation A

**PLAN 3**  
Roof Plans

**KERRY RANCH**  
SANTA ROSA, CA



Elevation B  
COLOR SCHEME #3



Elevation A  
COLOR SCHEME #2

**EXTERIOR MATERIALS:**


- COMPOSITION SHINGLE ROOFING
- CORRUGATED METAL
- FIBER CEMENT TRIM & LAP SIDING
- FIBER CEMENT TRIM & BOARD AND BATTEN SIDING
- FIBERGLASS ENTRY DOOR
- INSULATED VINYL WINDOWS
- METAL AWNING
- OVERHEAD GARAGE DOOR
- STUCCO

**PLAN 3**  
Front Elevations


**KERRY RANCH**  
SANTA ROSA, CA



Right

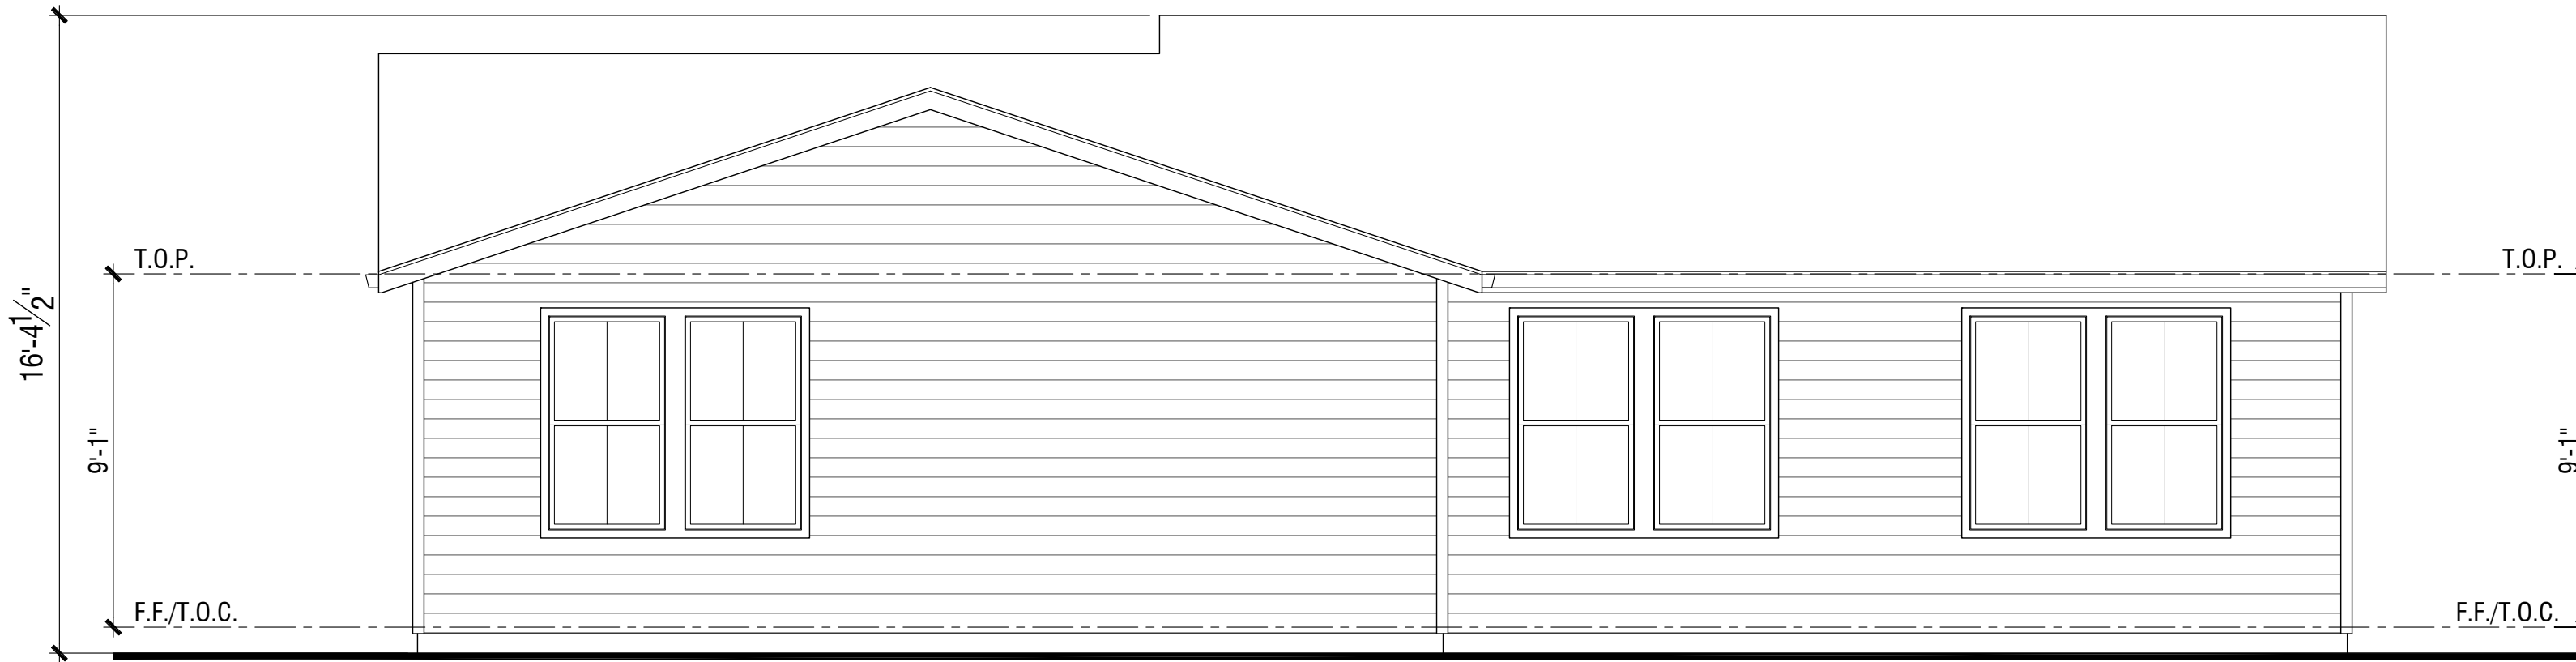

Rear

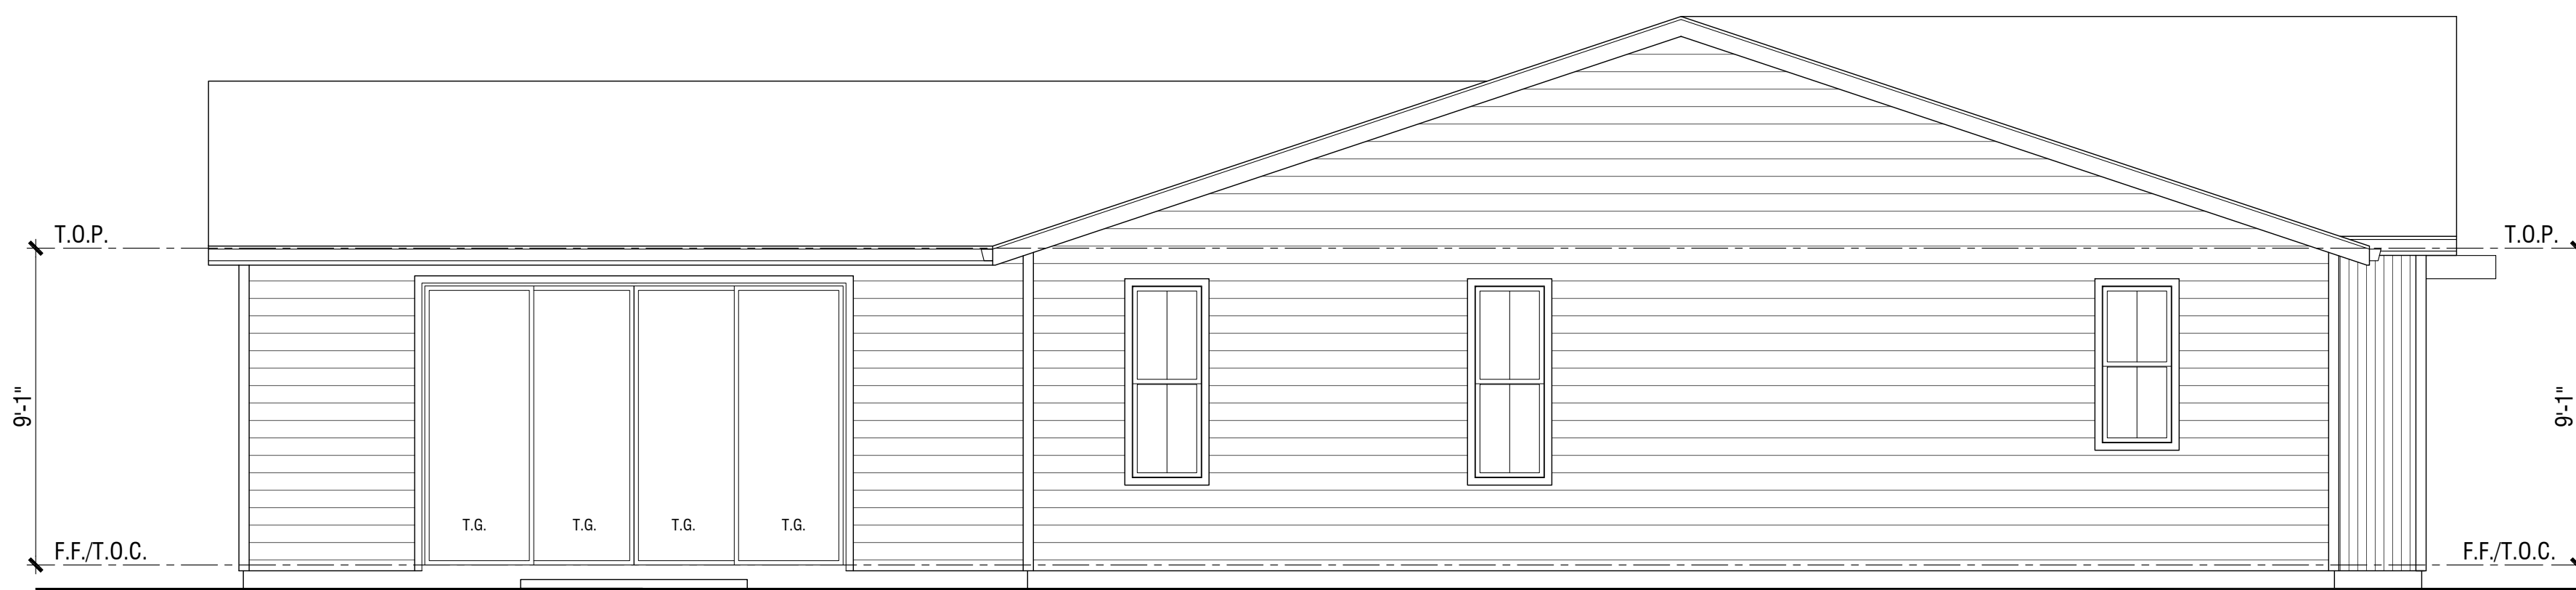


Left




Front

**PLAN 3**  
Elevation A




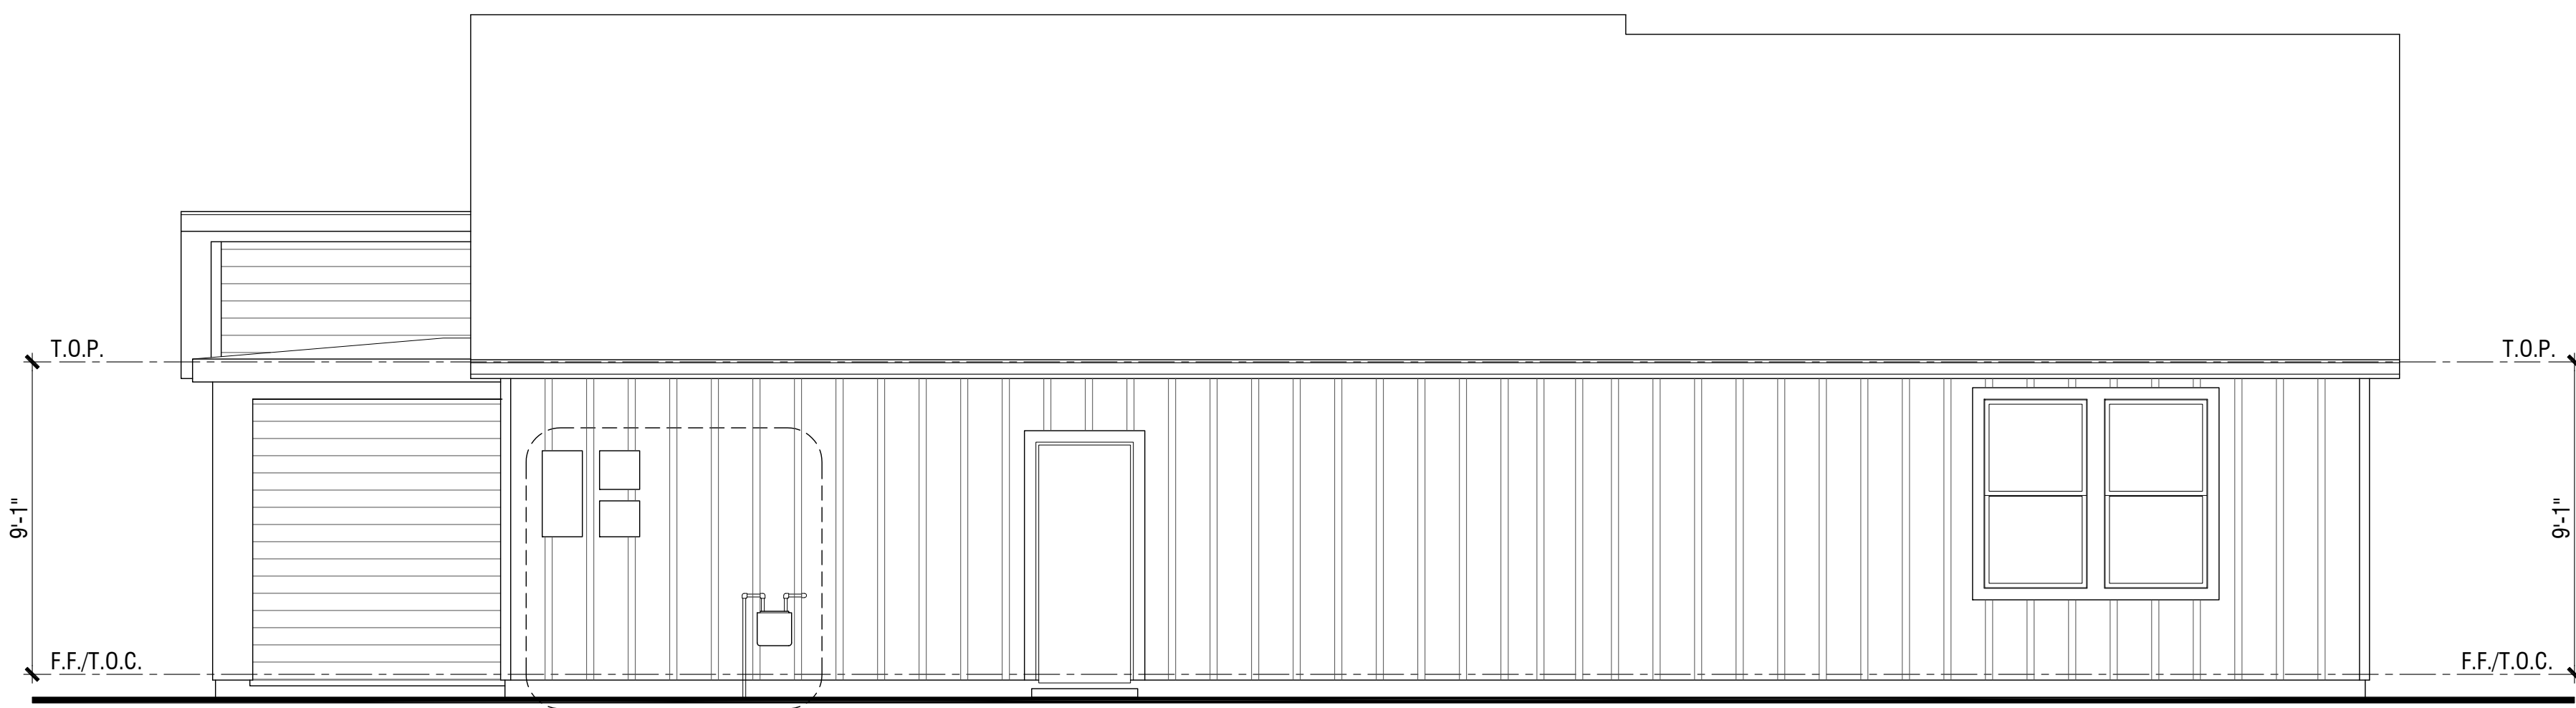

Right

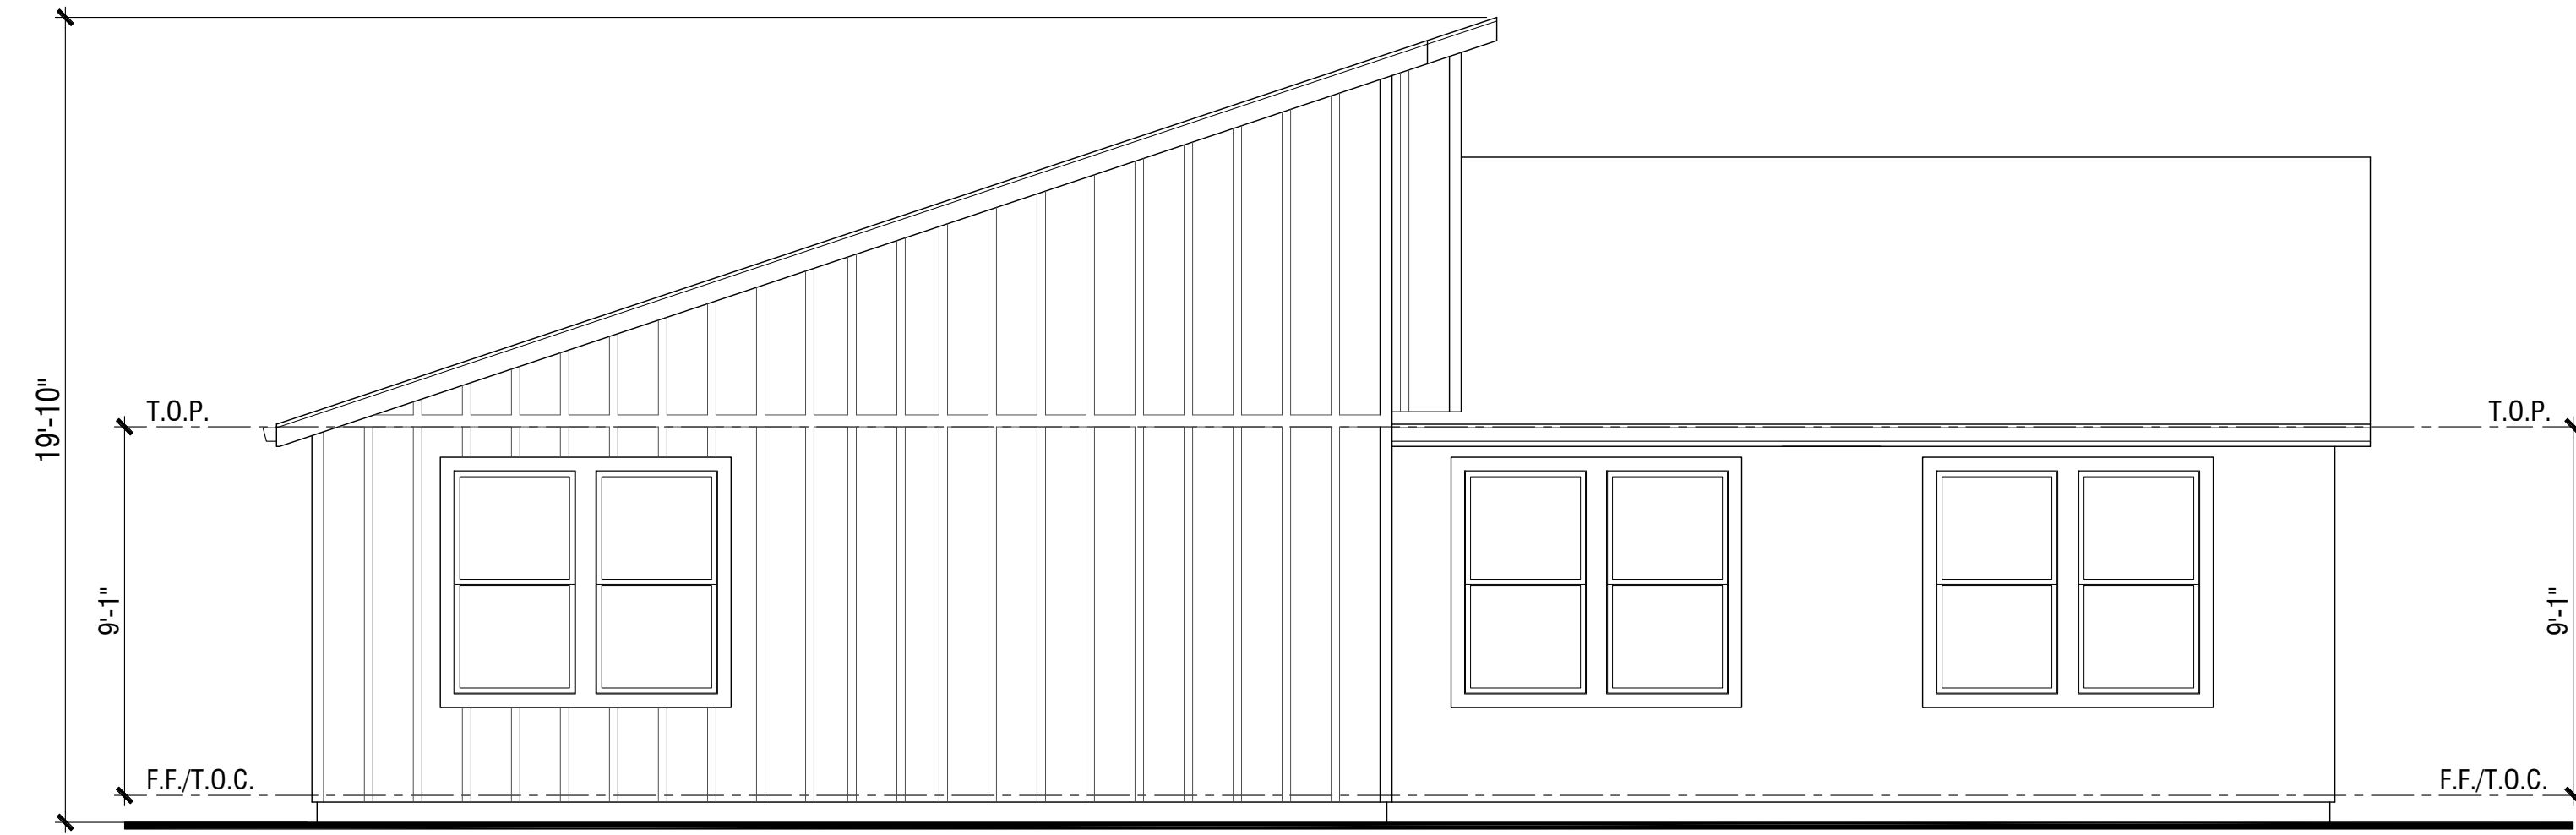

Rear

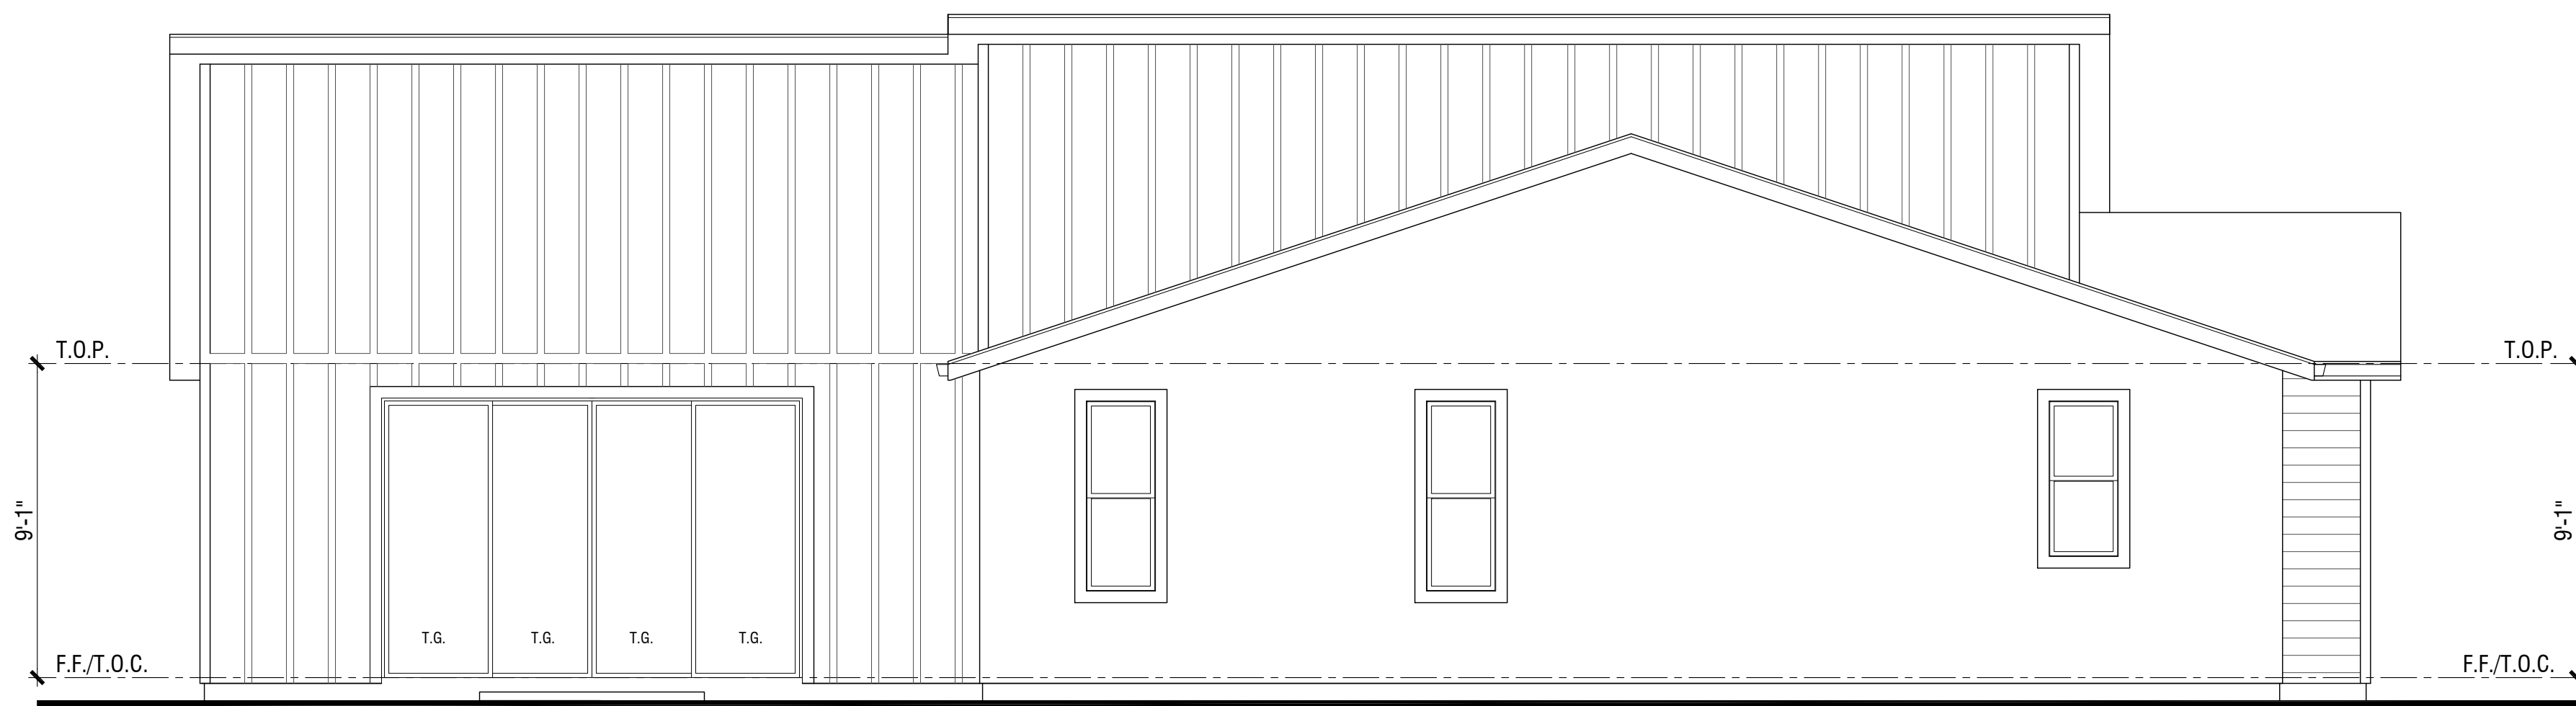

Left



Front

**PLAN 3**  
Elevation B