
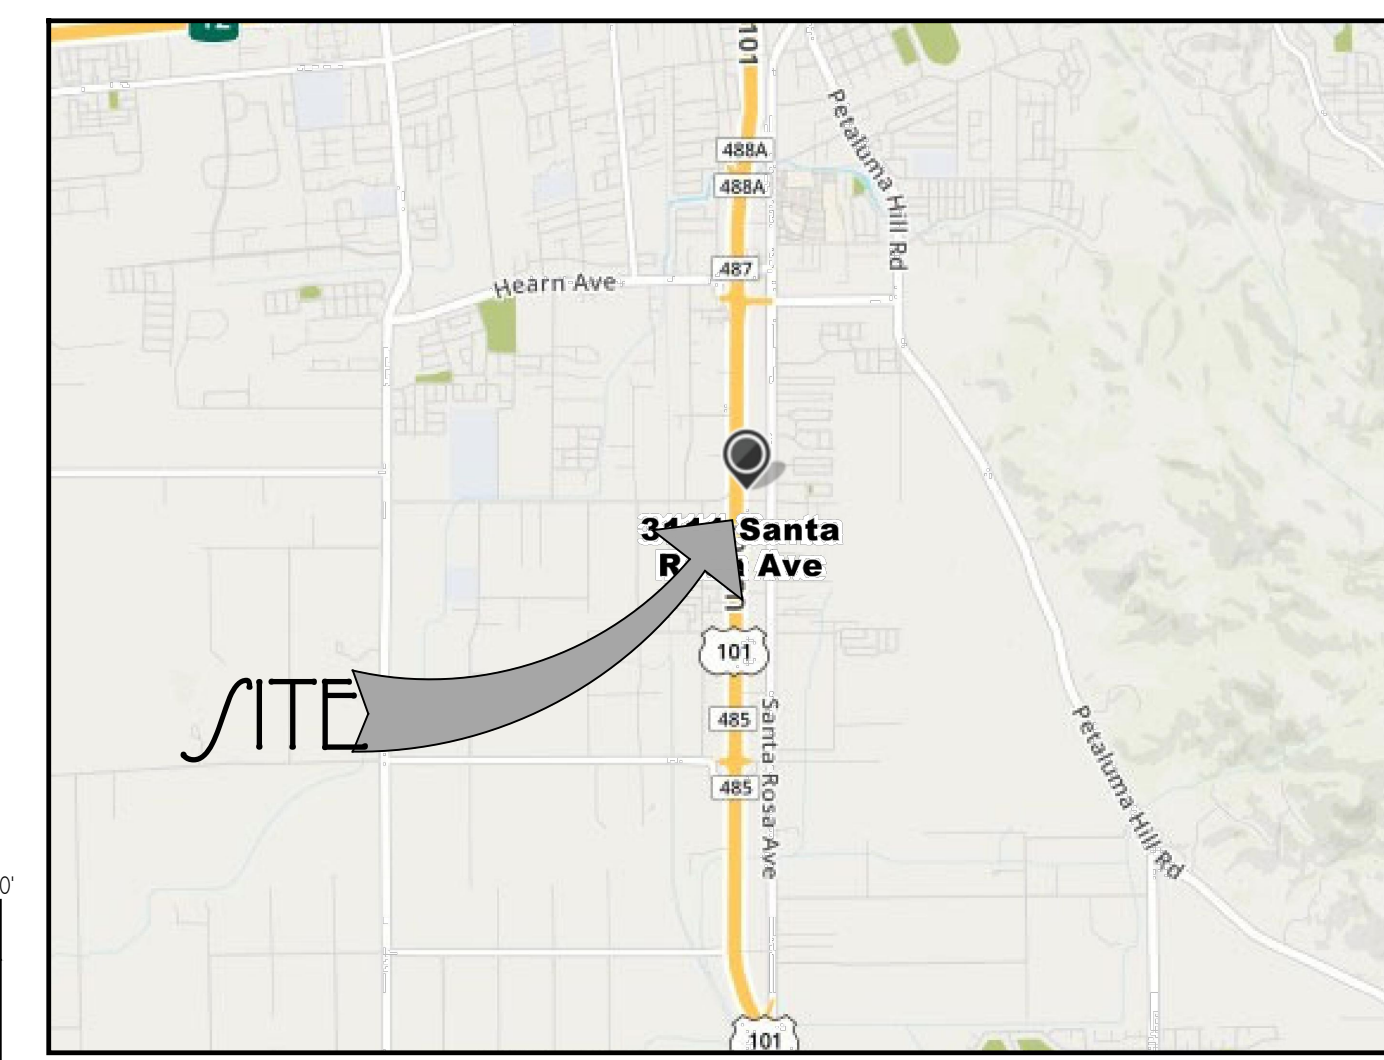



PROJECT DATA



<b>SITE / SQUARE FOOTAGE</b>		
BUILDING / SITE COVERAGE	62,764 / SQUARE FEET (56.2%)	
LAND / CAPE / SITE COVERAGE	19,780 / SQUARE FEET (17.7%)	
HARD / CAPE / SITE COVERAGE	29,187 / SQUARE FEET (26.1%)	
GRO / SITE AREA	(2.56 ACRES) / 111,751 / SQUARE FEET (100.0%)	
<b>PARKING DATA</b>		
PARKING - REQUIRED	PER PLANNING DEPARTMENT	
TOTAL PARKING REQUIRED		
PARKING - PROVIDED	6 / PARCEL	
HANDICAP / PARCEL	1 / PARCEL	
CLEAN AIR / PARCEL	1 / PARCEL	
TOTAL PARKING PROVIDED	8 / PARCEL	
<b>BUILDING DATA</b>		
CONSTRUCTION TYPE		
ZONING	OFFICE - TYPE I - N / PRN / UNL / R	
OCCUPANCY GROUP	/ STORAGE - TYPE I - N / PRN / UNL / R	
NUMBER OF EMPLOYEES / A / E / OR / PARCEL NUMBER	/ - 1 ( / STORAGE) / 8 (OFFICE)	
PROJECT TYPE	4 MAXIMUM	
	PER / ONAL / STORAGE FACILITY	
<b>BUILDING / SQUARE FOOTAGE</b>		
BUILDING / MANAGER / OFFICE	FOOTPRINT	TOTAL / SQUARE FOOTAGE
BUILDING A	901 / SQUARE FEET	901 / SQUARE FEET
BUILDING B	13,050 / SQUARE FEET	13,050 / SQUARE FEET
BUILDING C	7,007 / SQUARE FEET	7,007 / SQUARE FEET
BUILDING D	2,248 / SQUARE FEET	2,248 / SQUARE FEET
BUILDING E	5,235 / SQUARE FEET	5,235 / SQUARE FEET
BUILDING F	11,525 / SQUARE FEET	11,525 / SQUARE FEET
BUILDING G	25,000 / SQUARE FEET	25,000 / SQUARE FEET
TOTAL	62,764 / SQUARE FEET	83,566 / SQUARE FEET


**PROJECT DIRECTORY**  
 APPLICANT / OWNER: EVAN LILLEVAND / HOUE PROPERTIES // LIVERCREEK PARTNER / 55 CORTI MADERA AVENUE, HILL VALLEY, CALIFORNIA 94541, TELEPHONE: (415) 388-9905, EMAIL: EVAN@LIVERCREEKPARTNER.NET  
 ARCHITECT: KEN CARRELL / ARE ASSOCIATES / 25422 TRABUCO ROAD, SUITE 105-A, LAKE FOREST, CALIFORNIA 92650, TELEPHONE: (949) 505-4752, EMAIL: KENCARRELL@OCIAATI.COM

**RECEIVED**  
 By Susie Murray at 6:26 pm, Sep 06, 2022

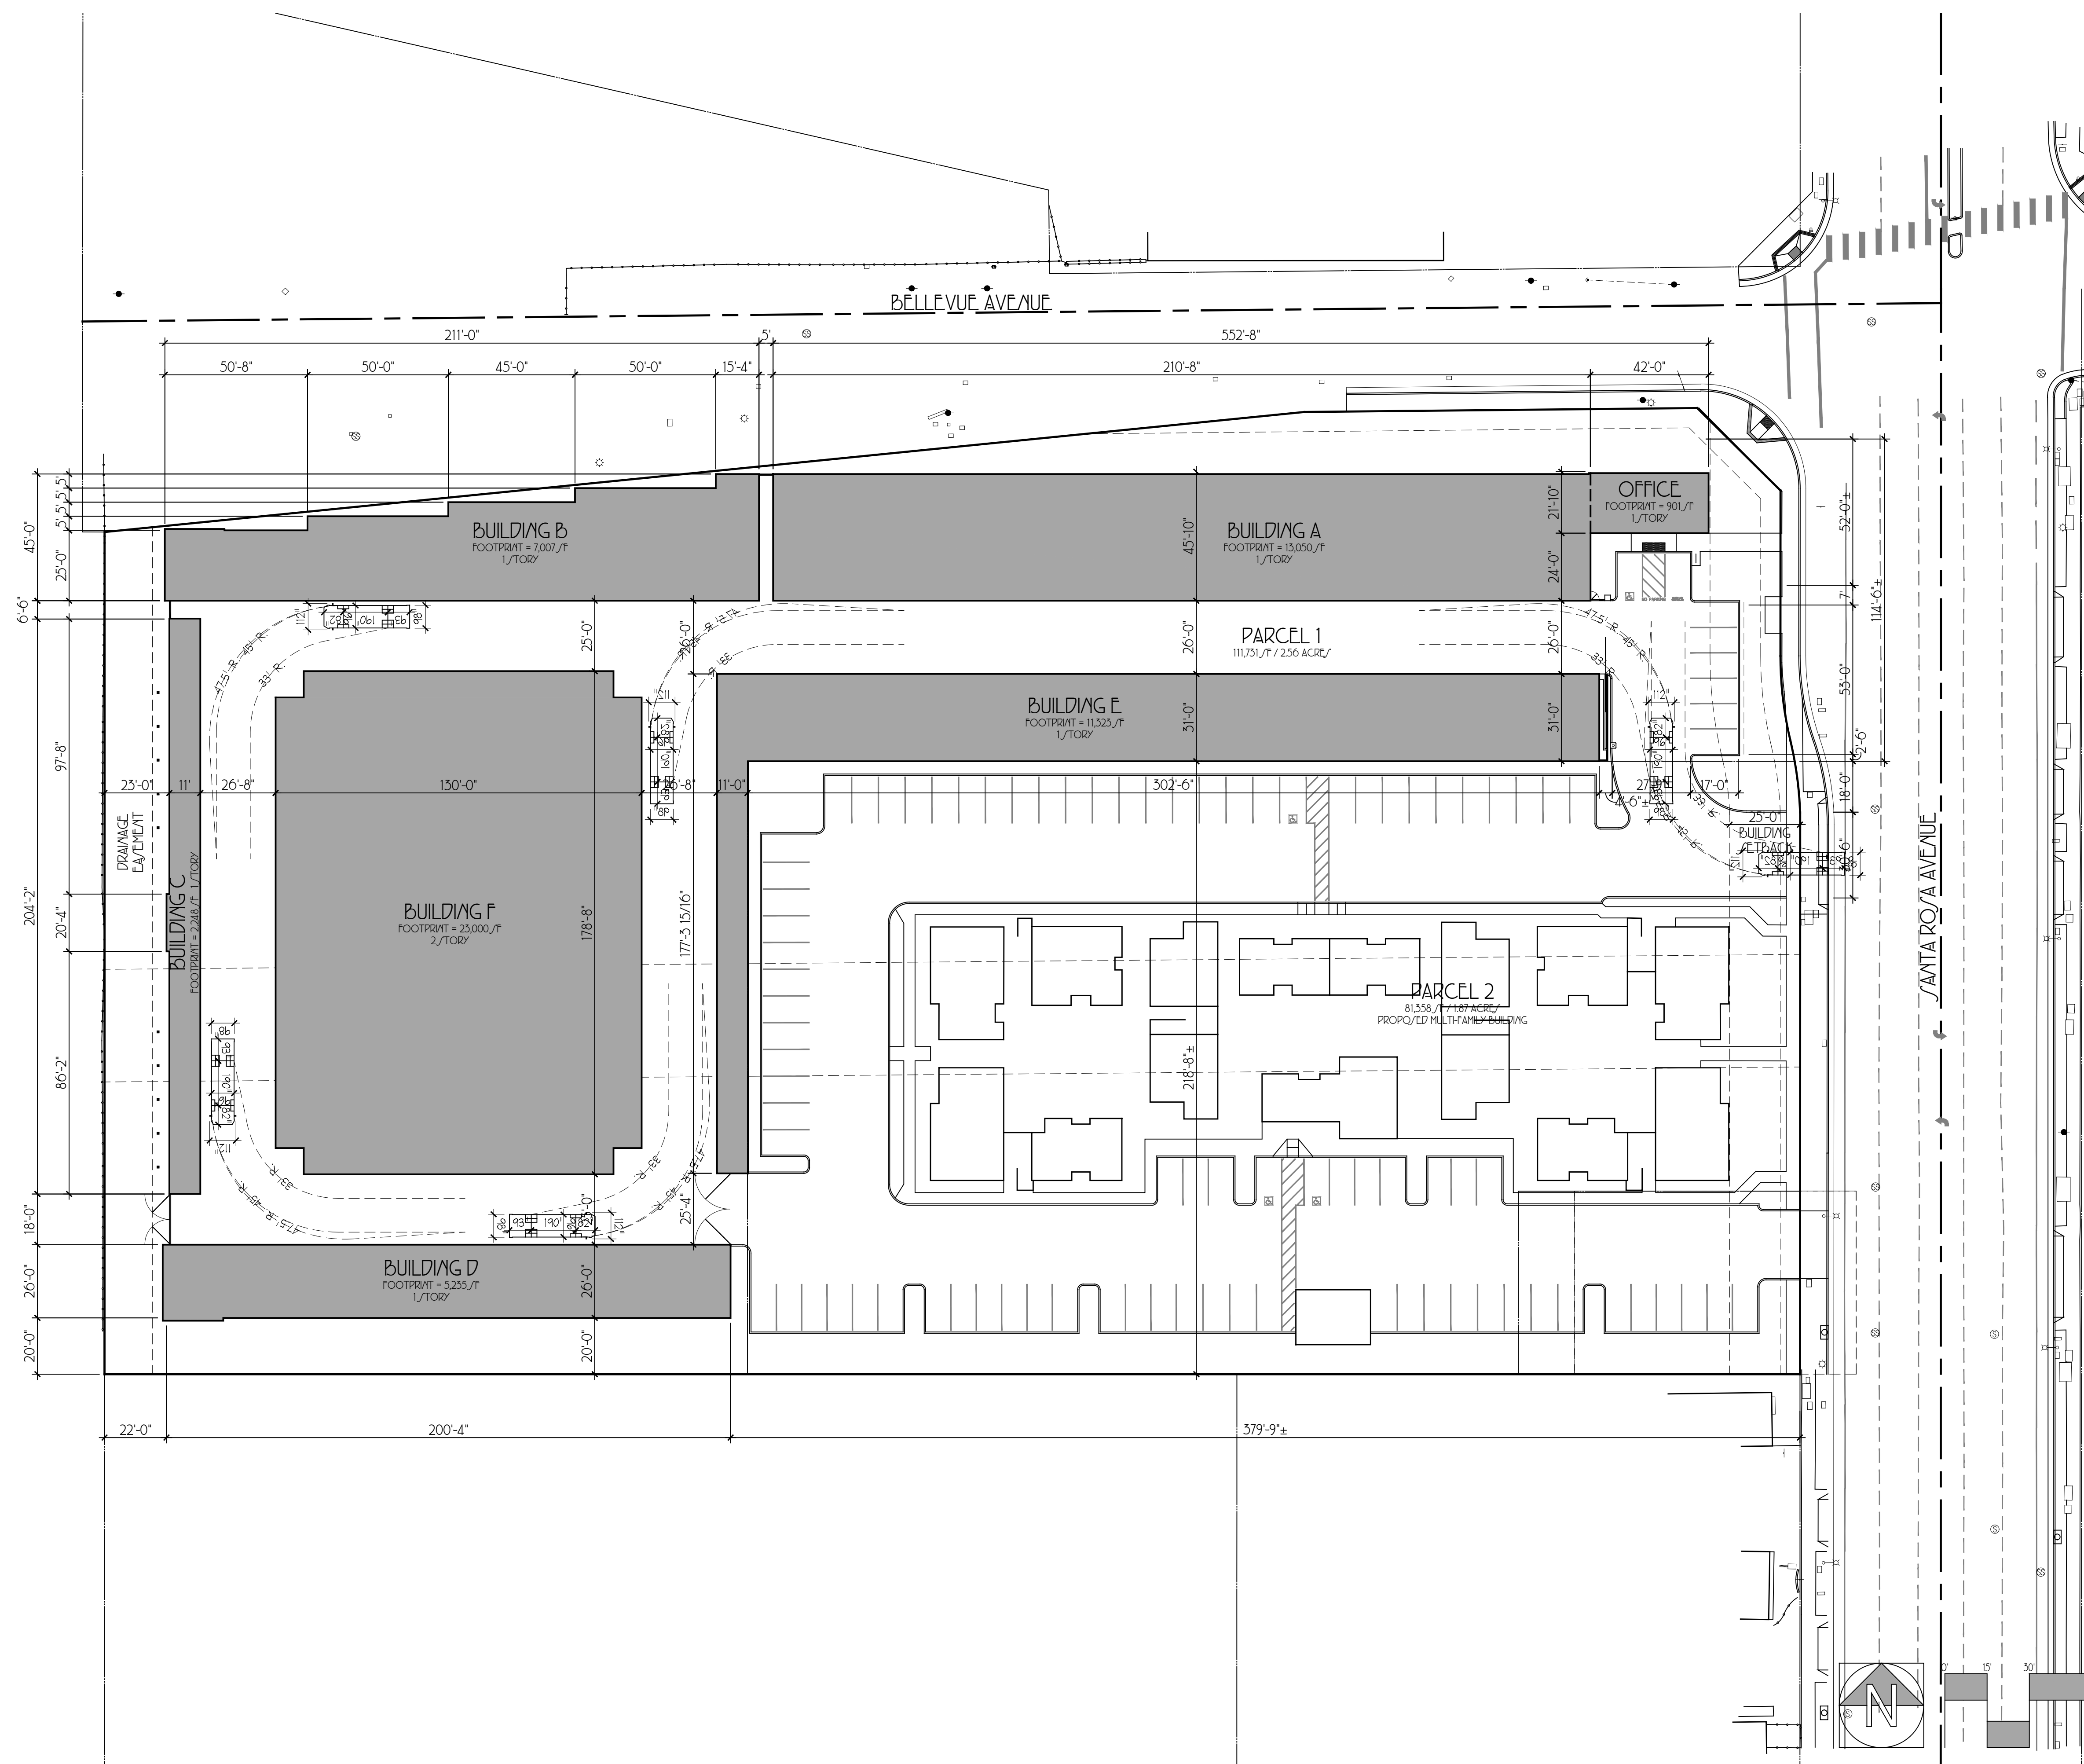


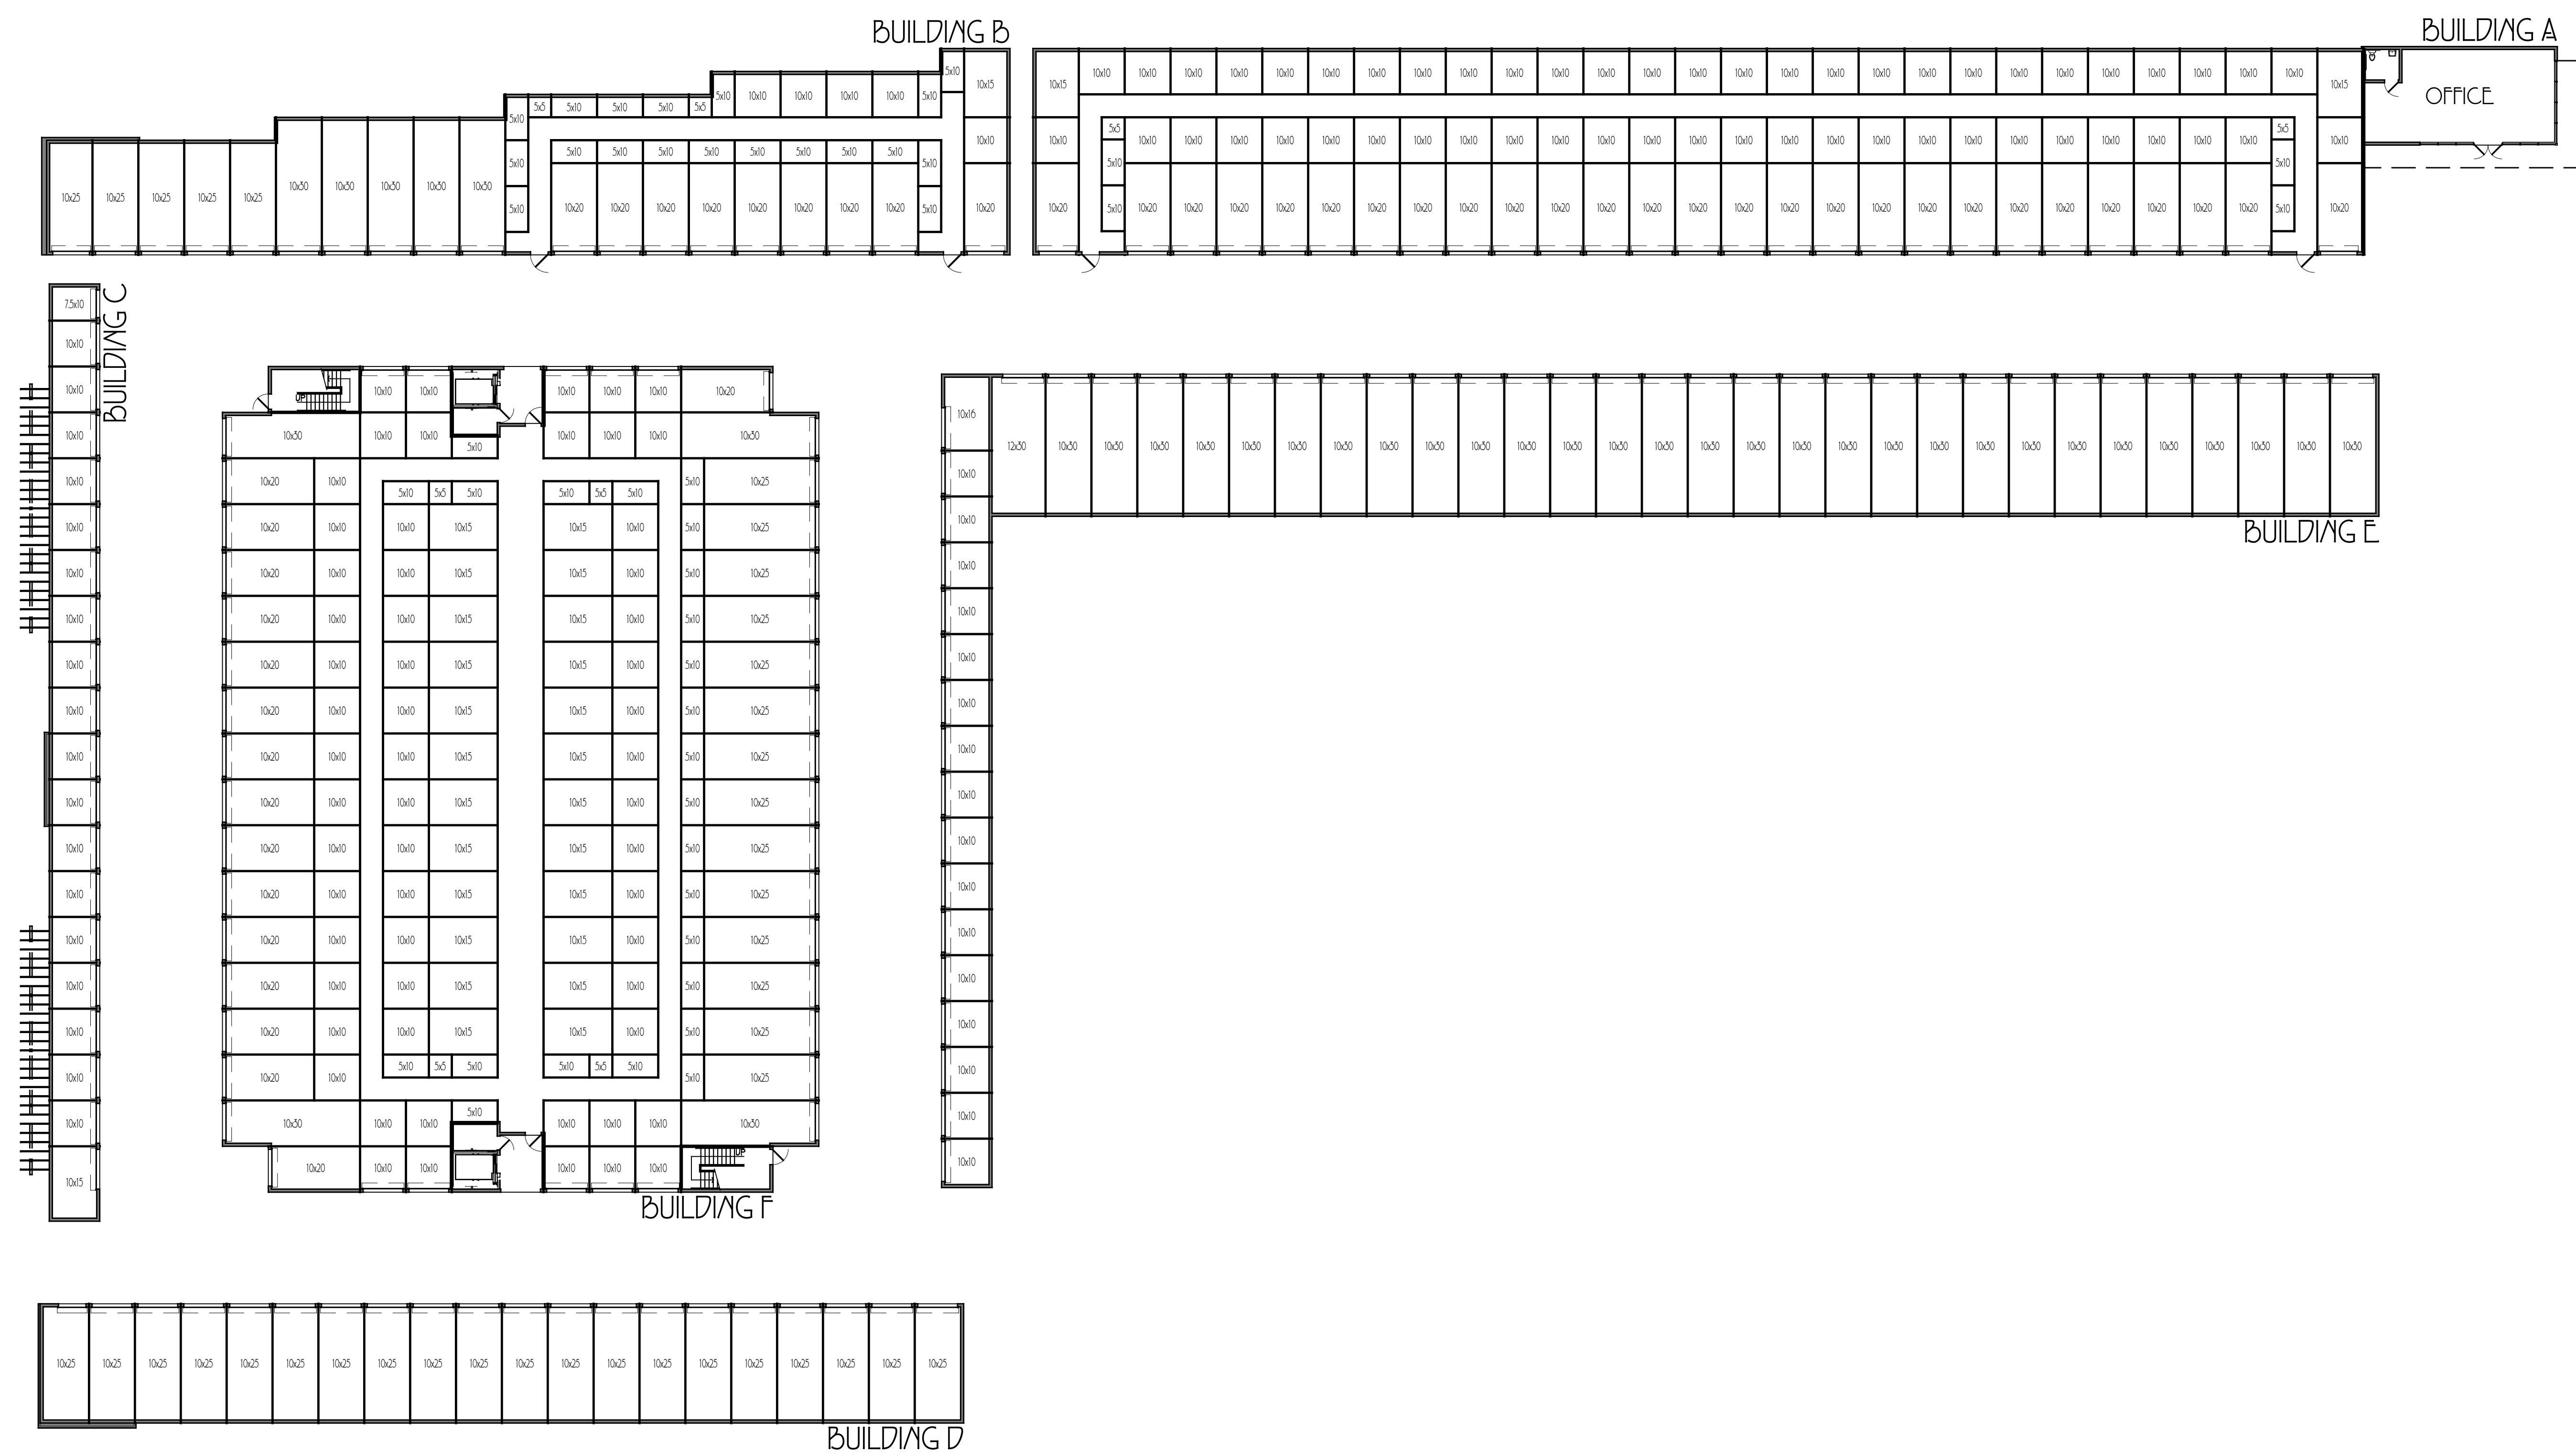

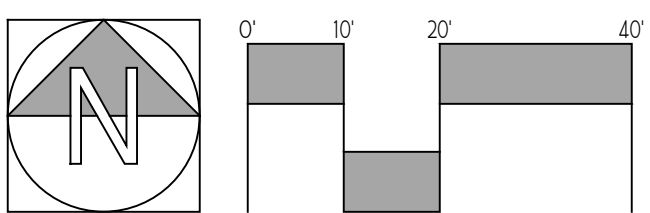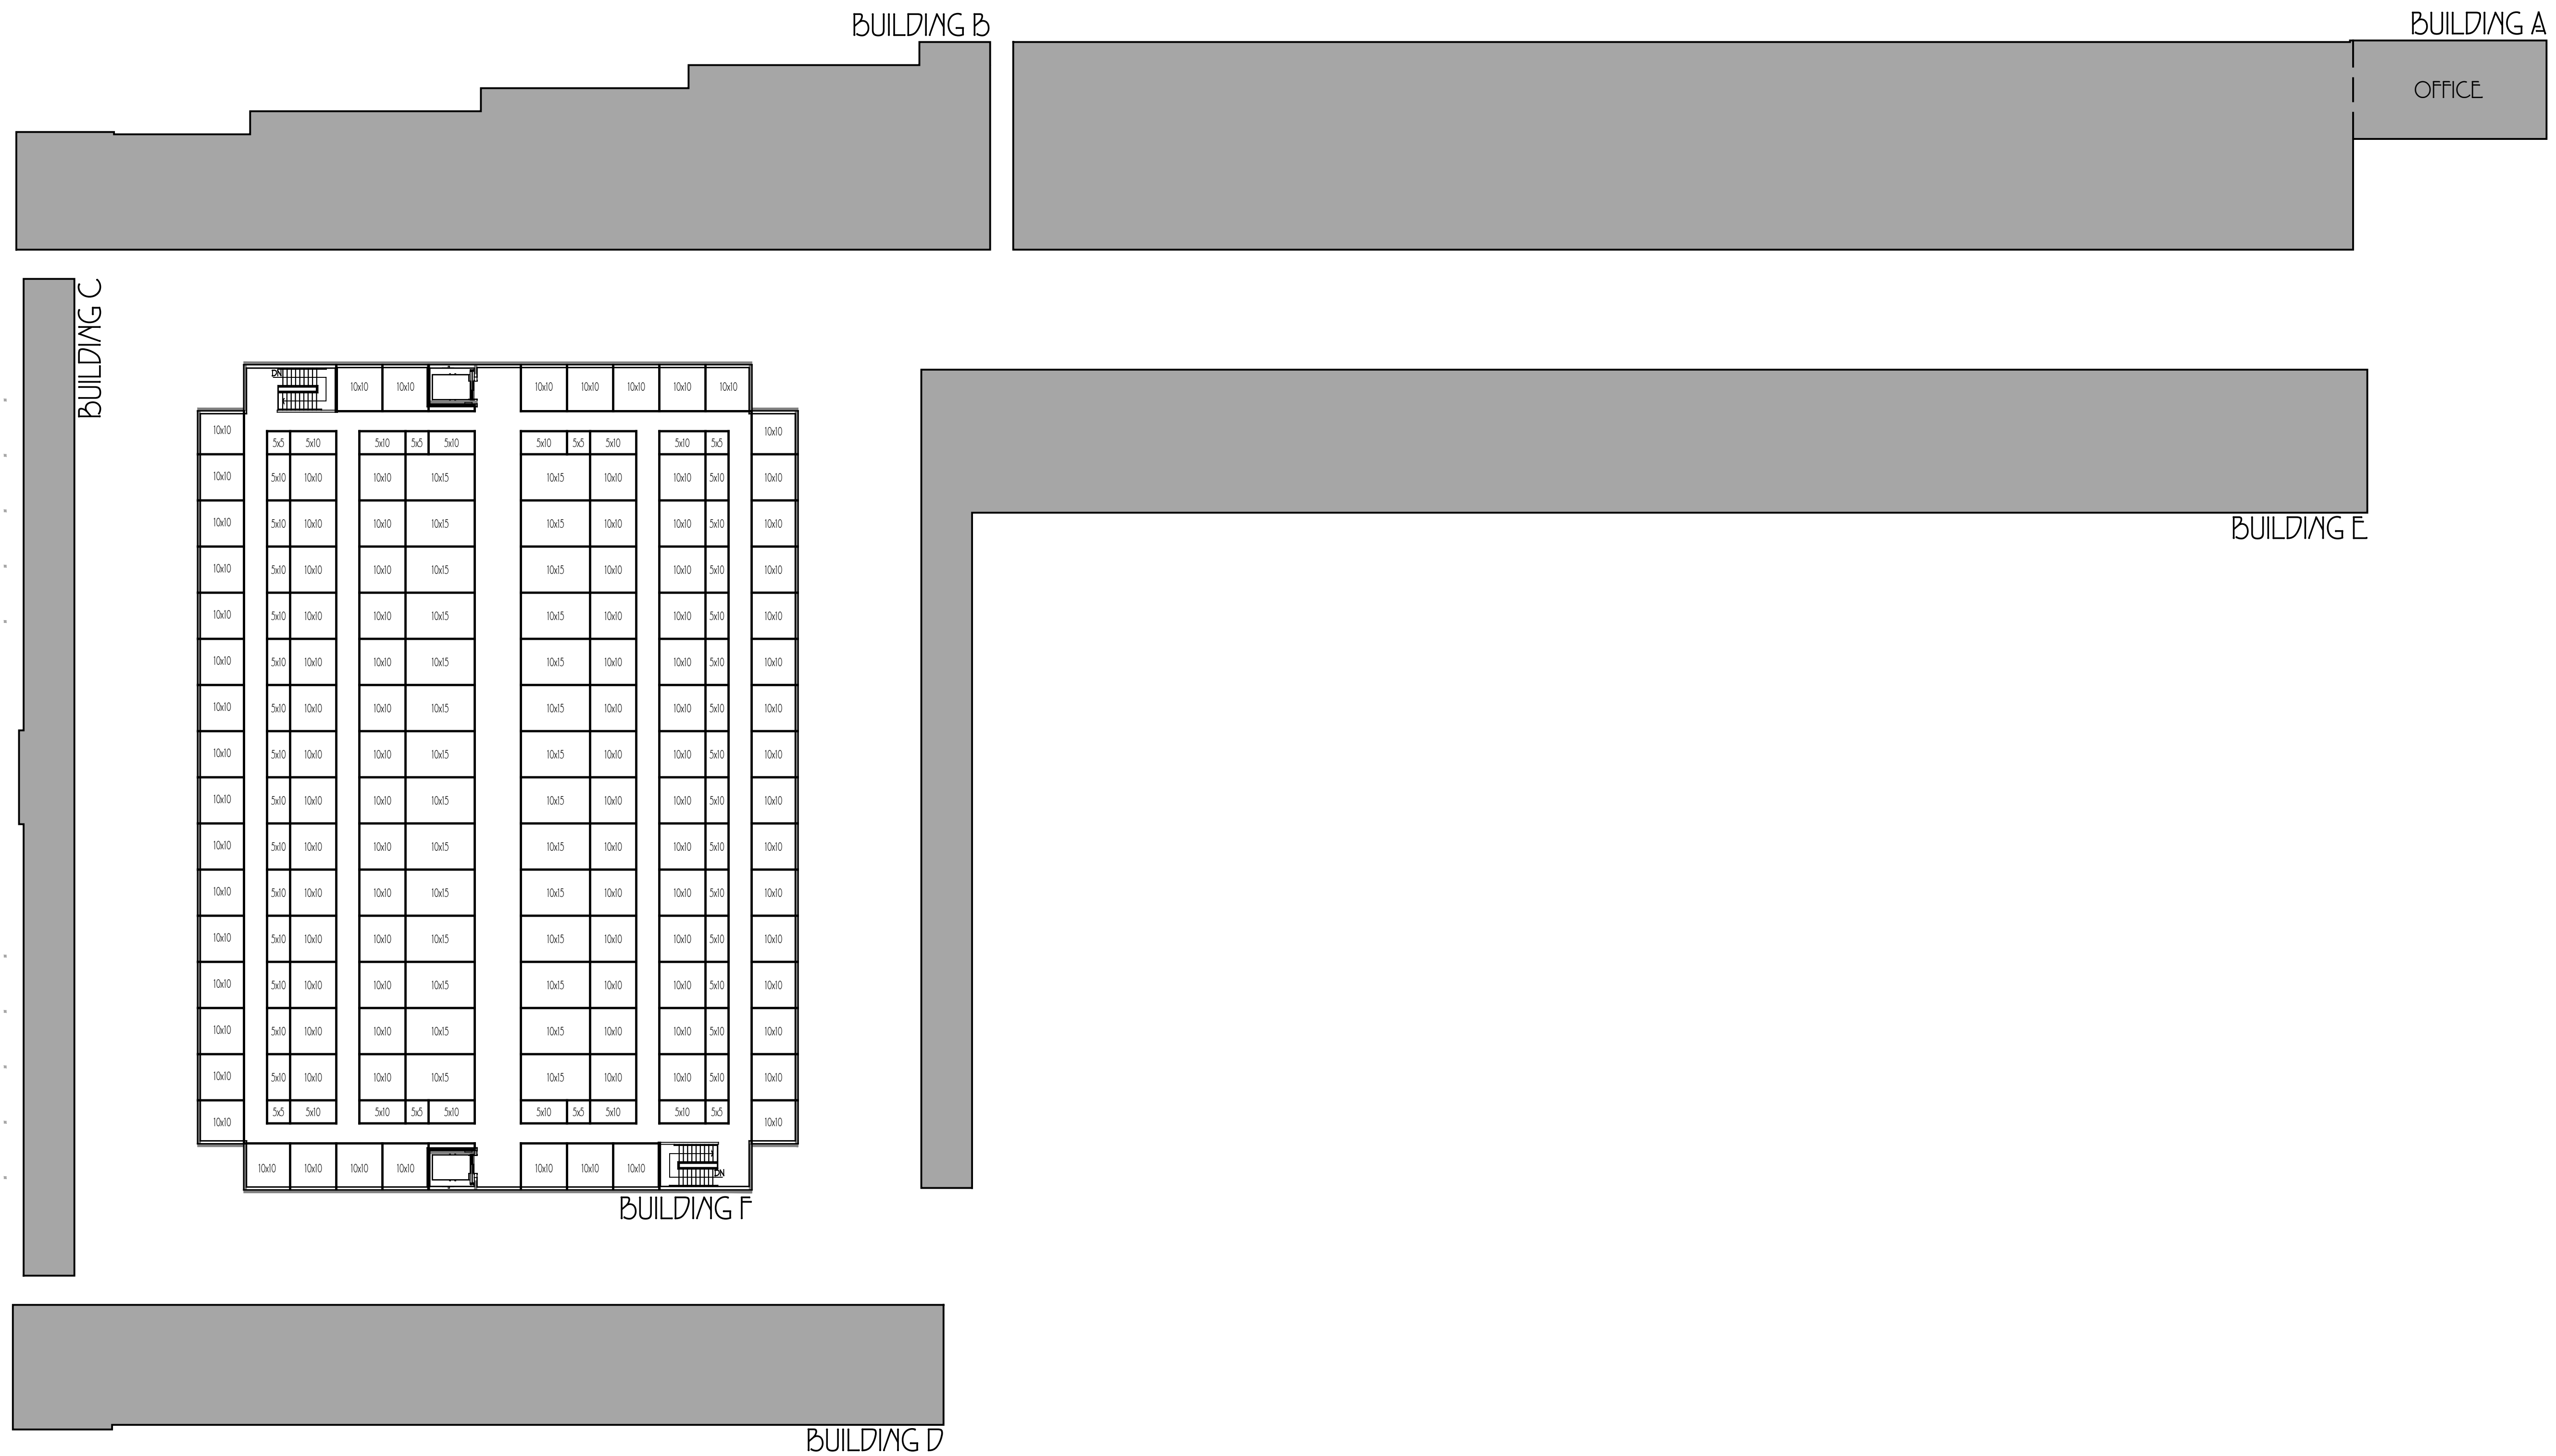


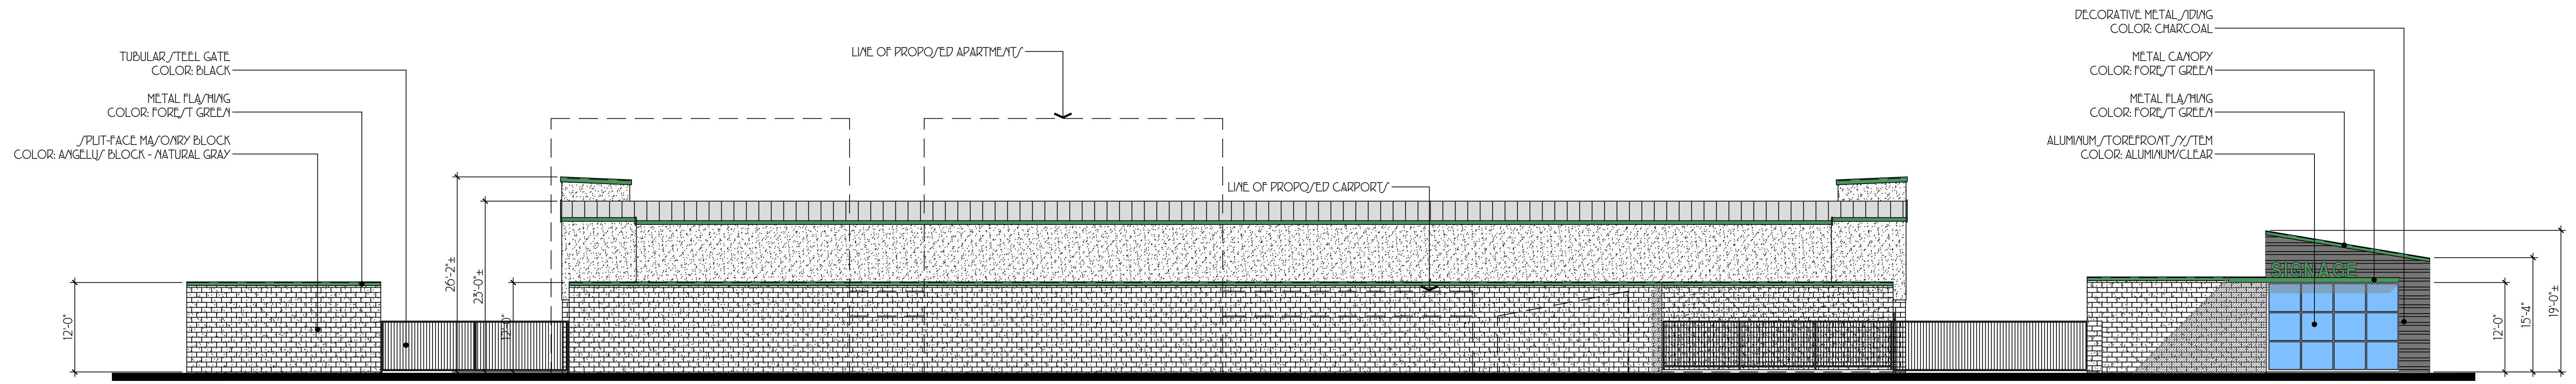


EAST ELEVATION

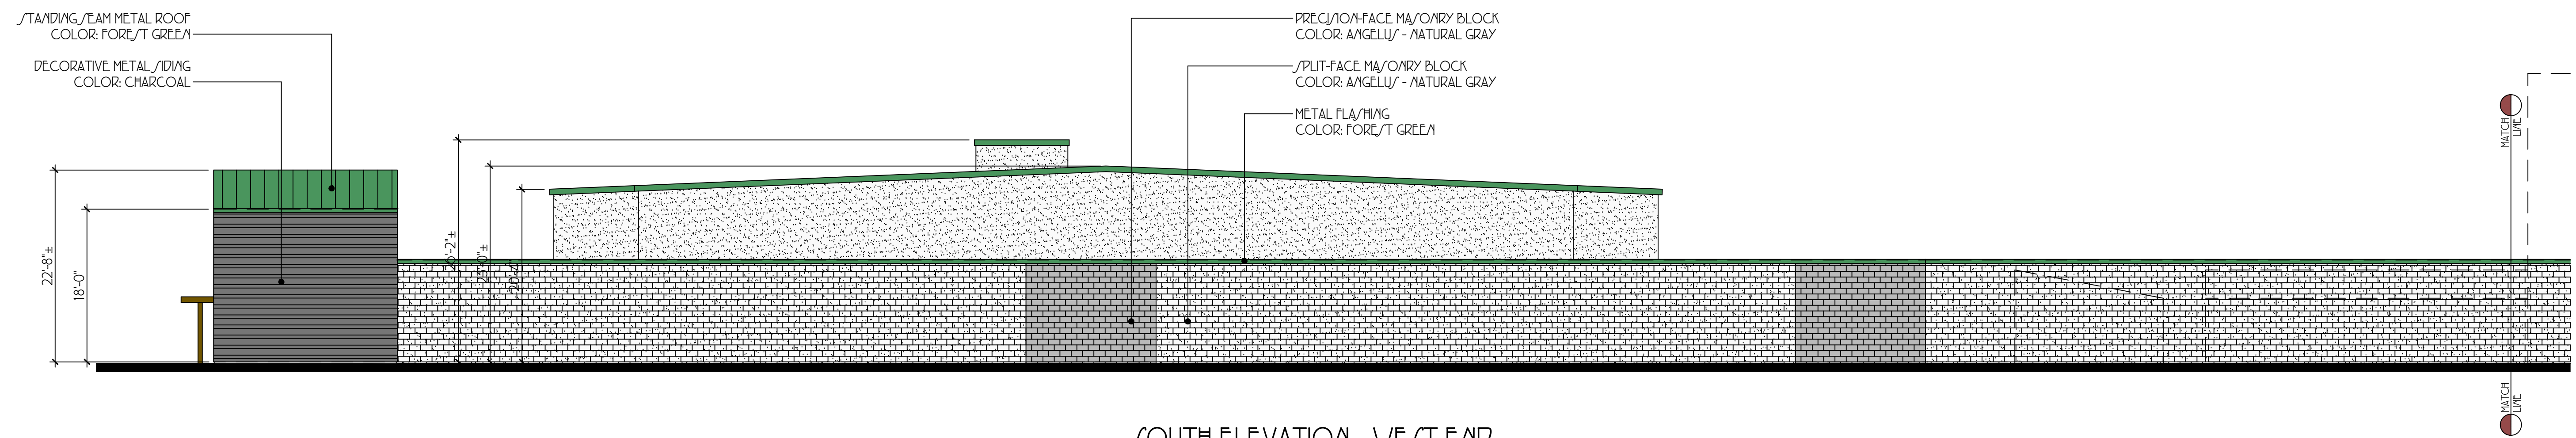


SOUTH ELEVATION - WEST END

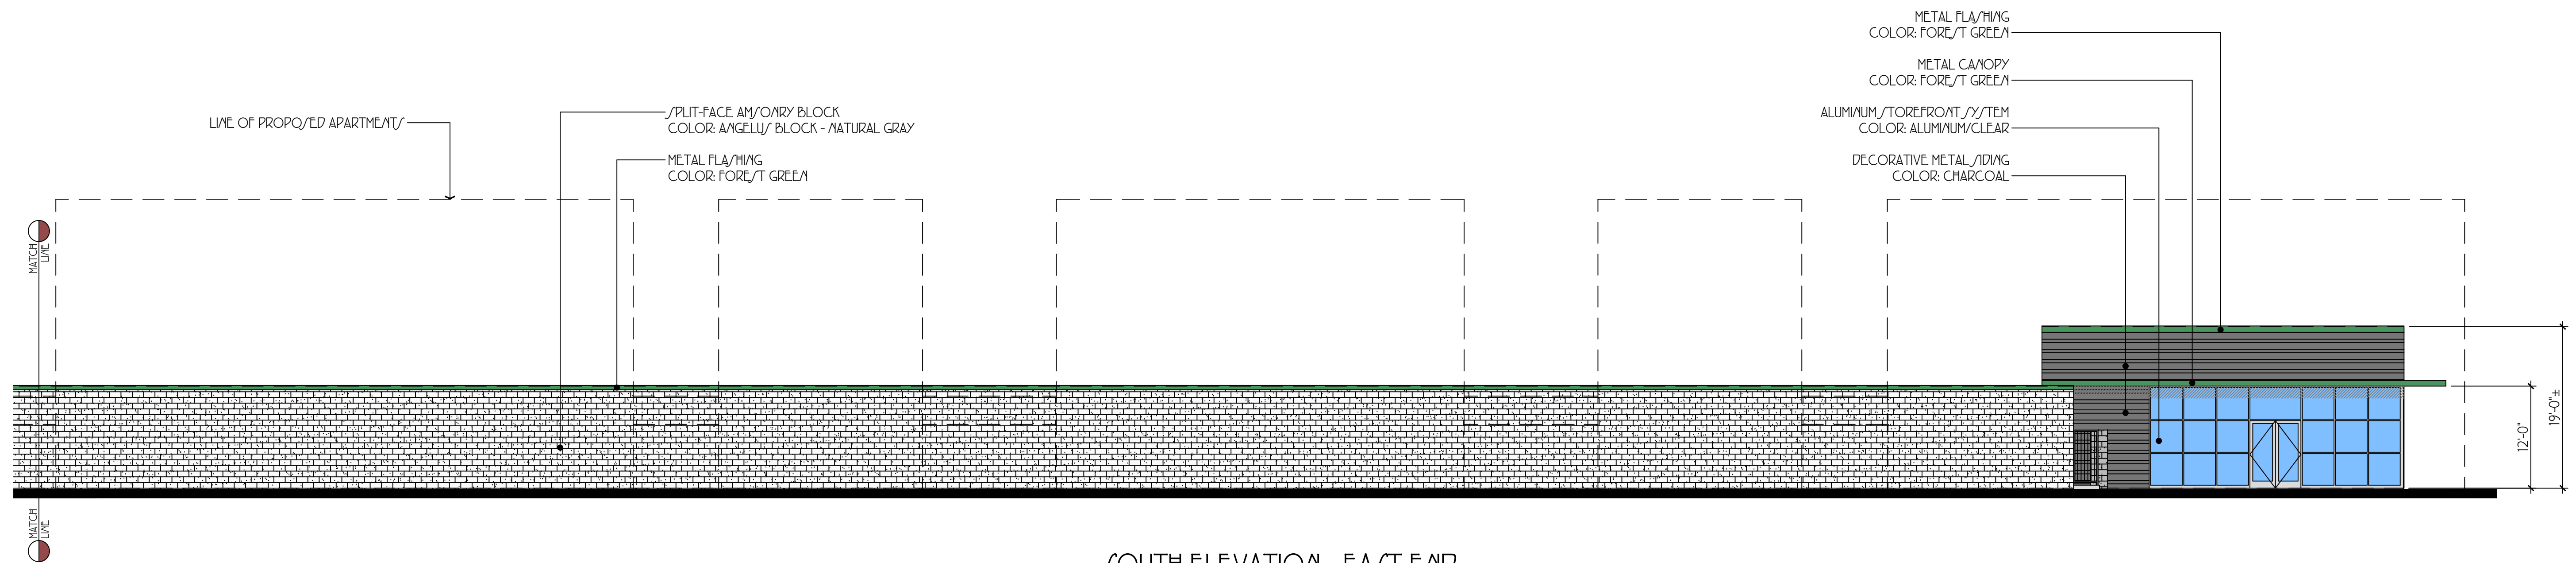


SOUTH ELEVATION - EAST END

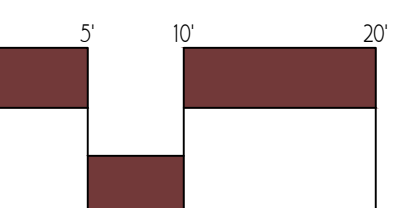


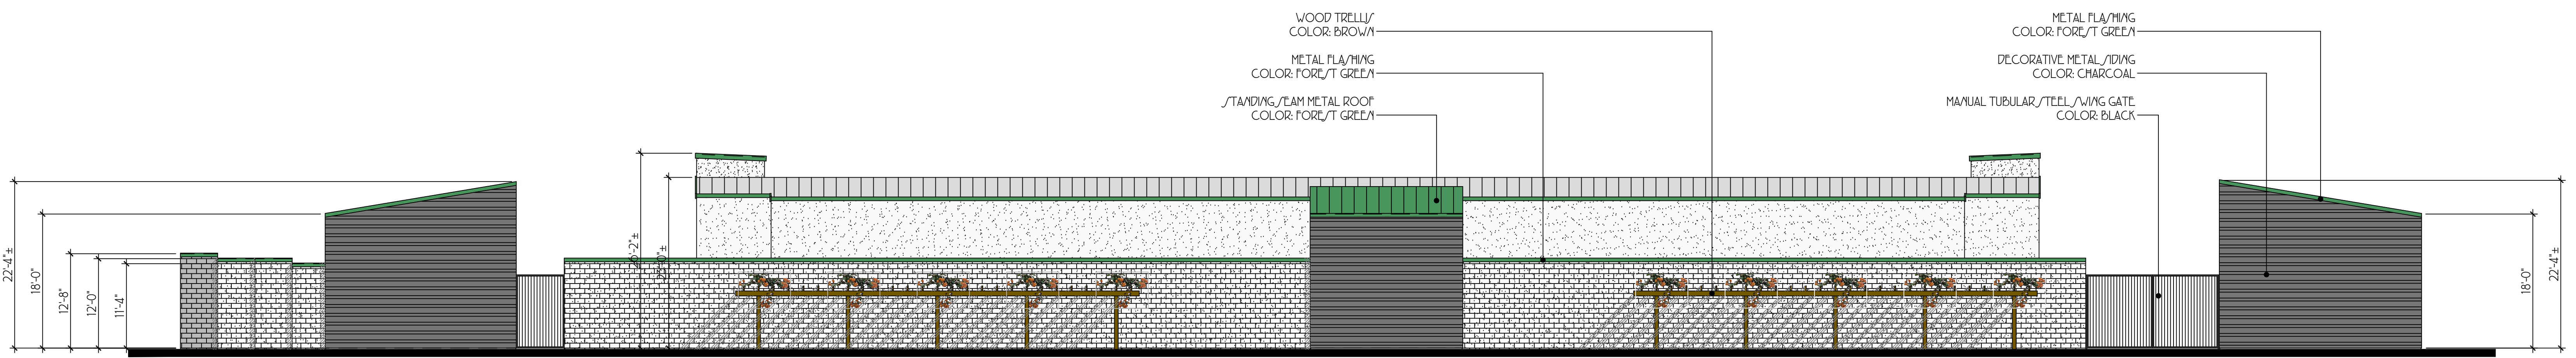


WEST ELEVATION

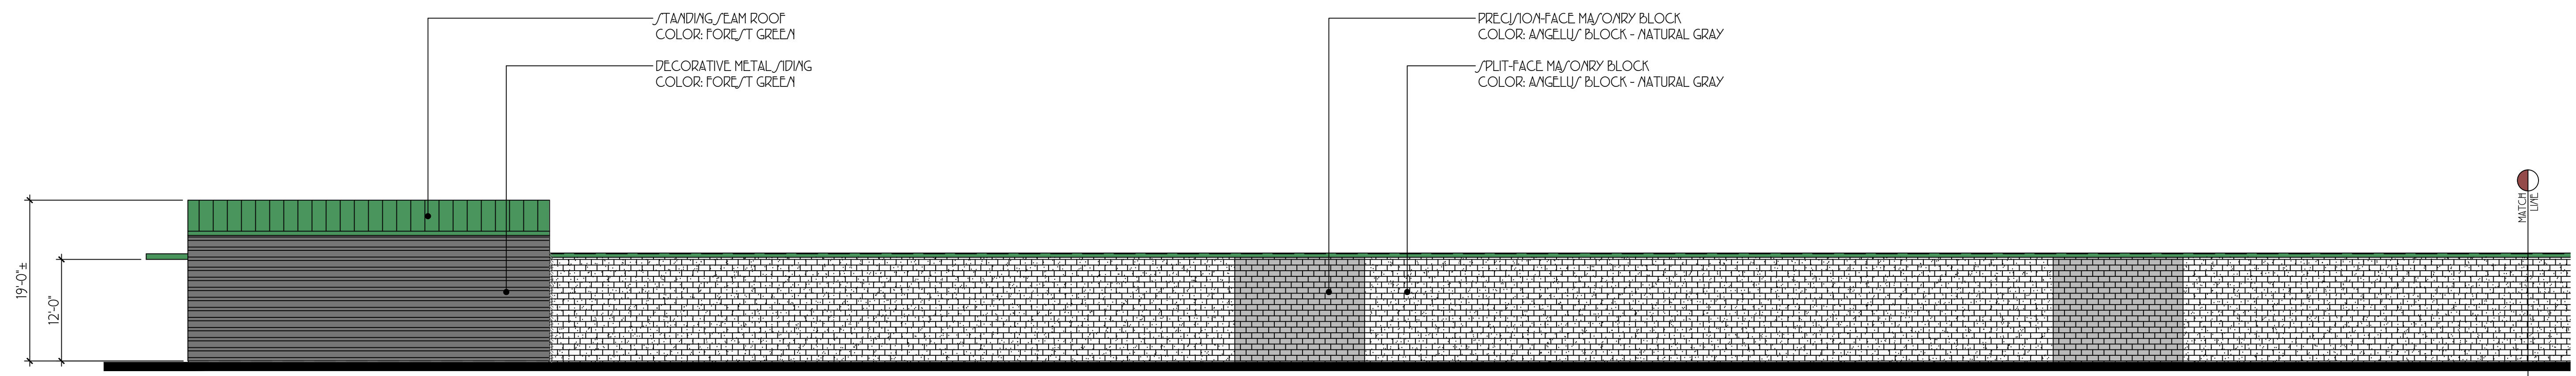


NORTH ELEVATION - EAST END

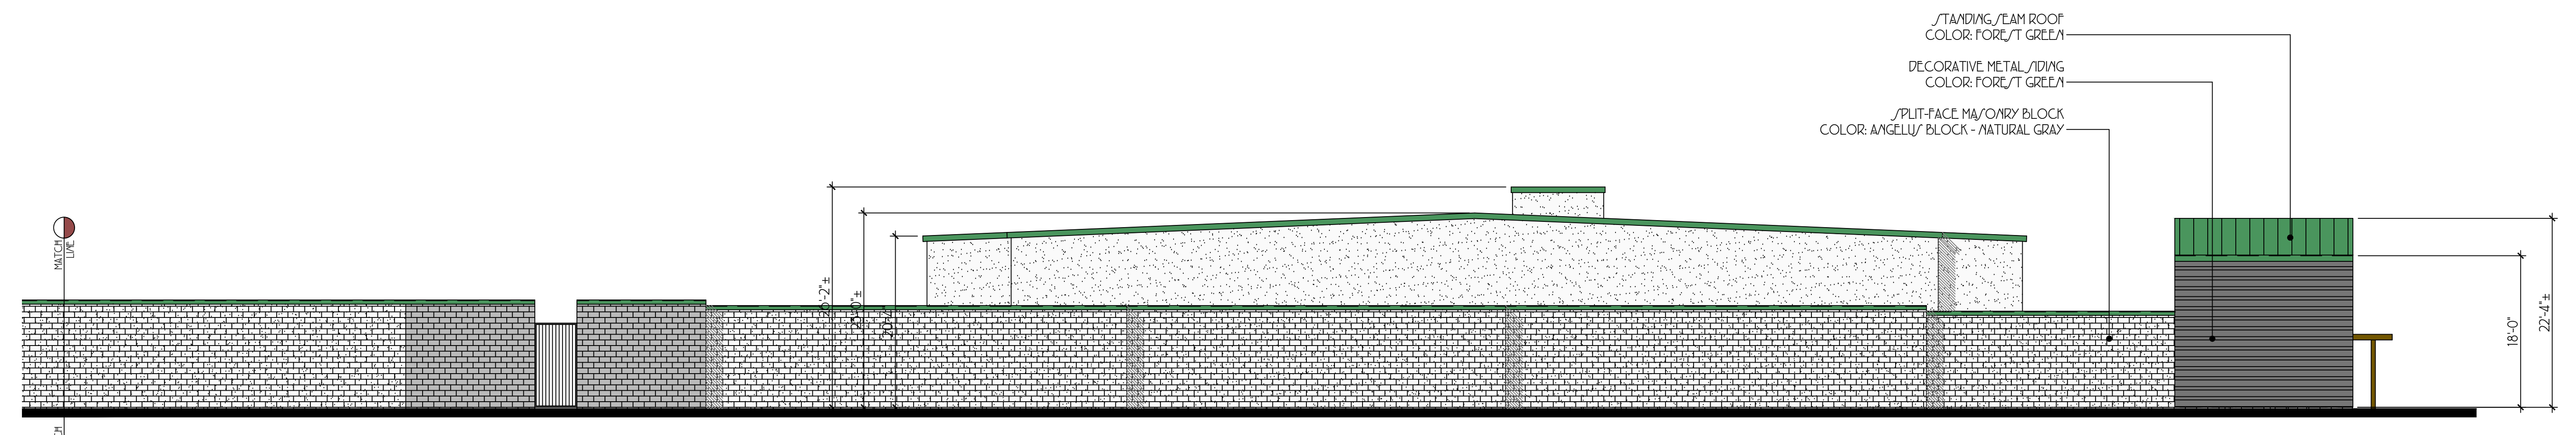


NORTH ELEVATION - WEST END

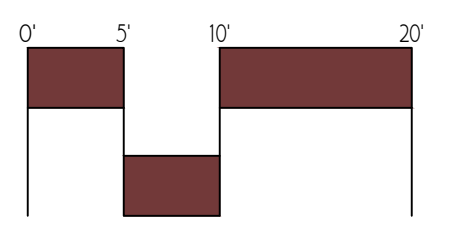


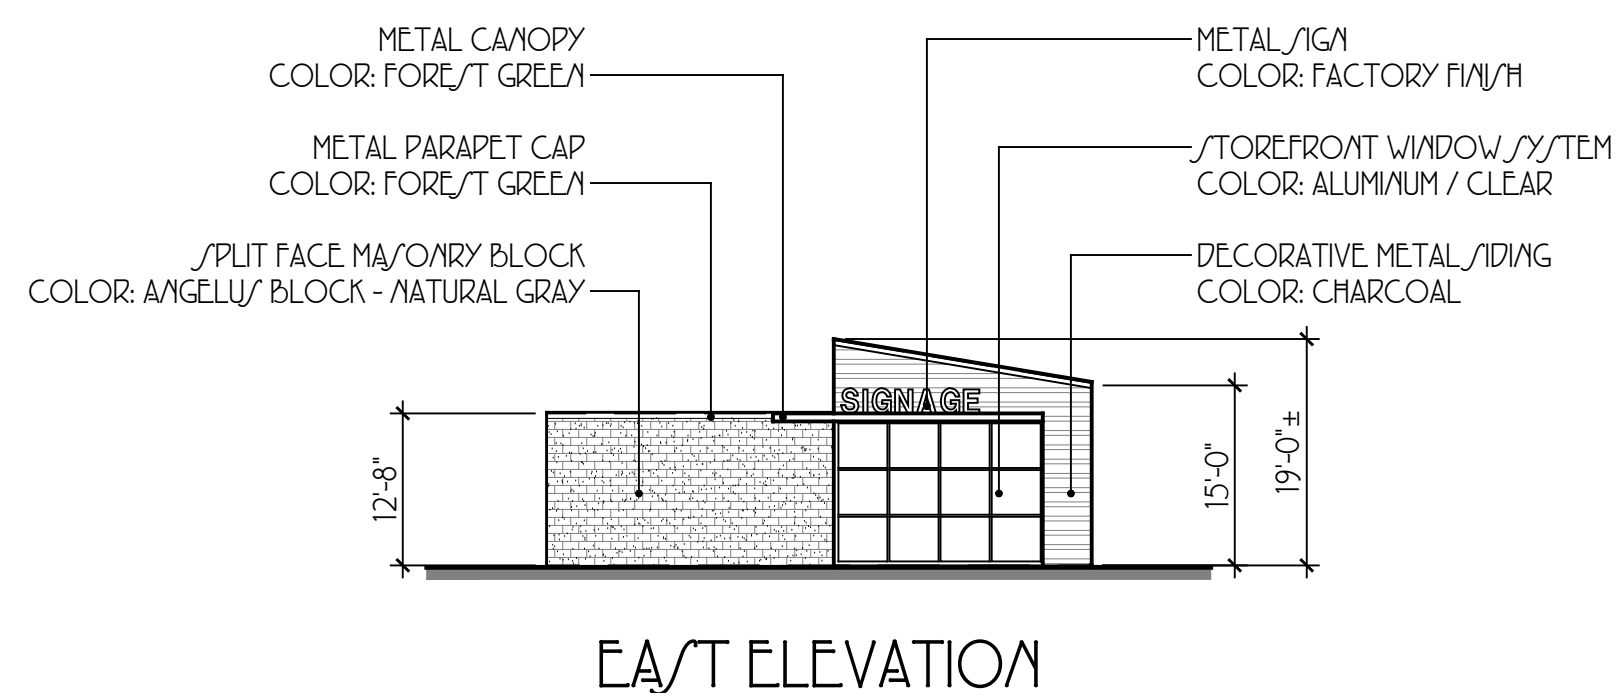


EAST ELEVATION

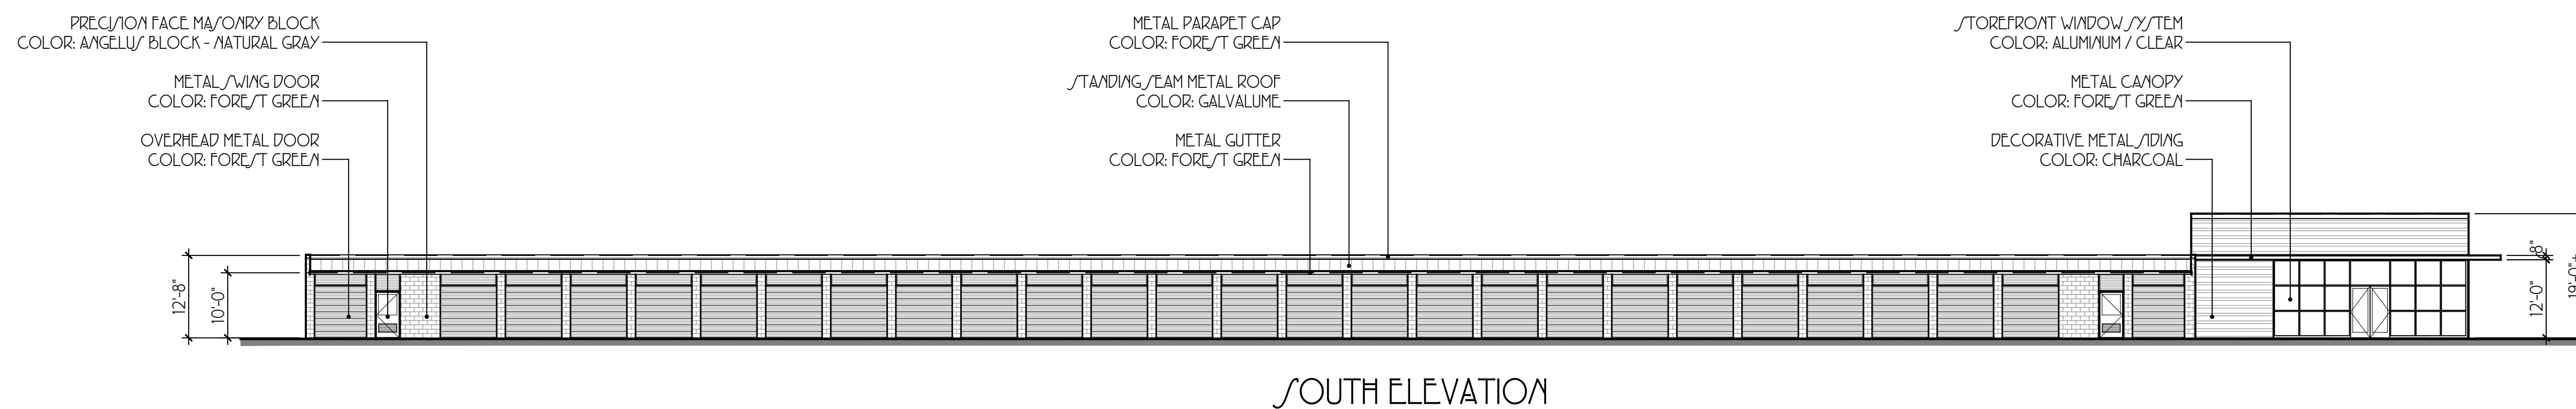


SOUTH ELEVATION





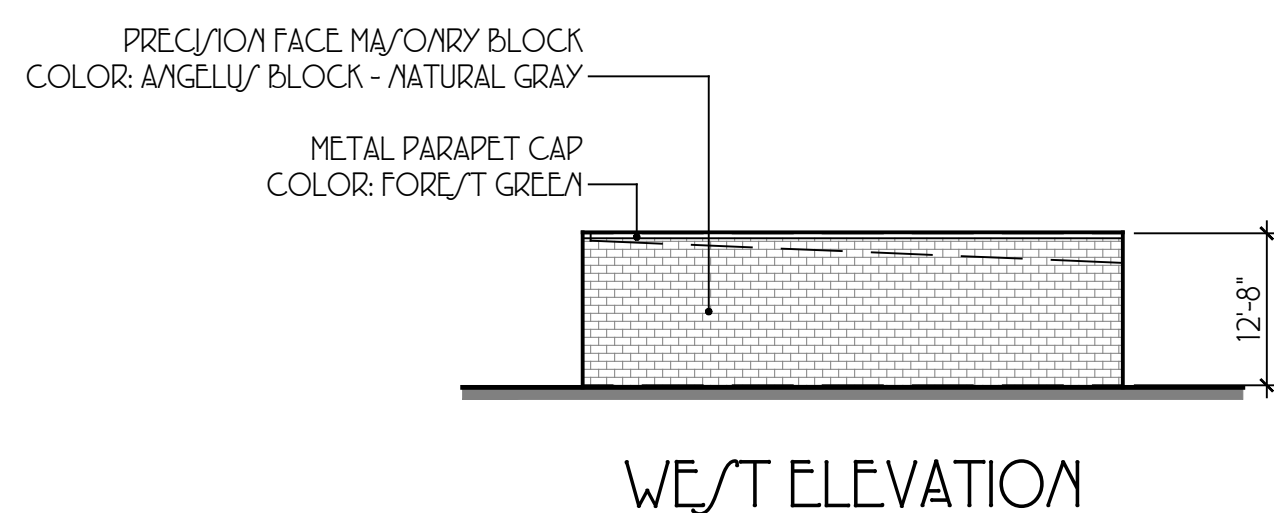



WEST ELEVATION

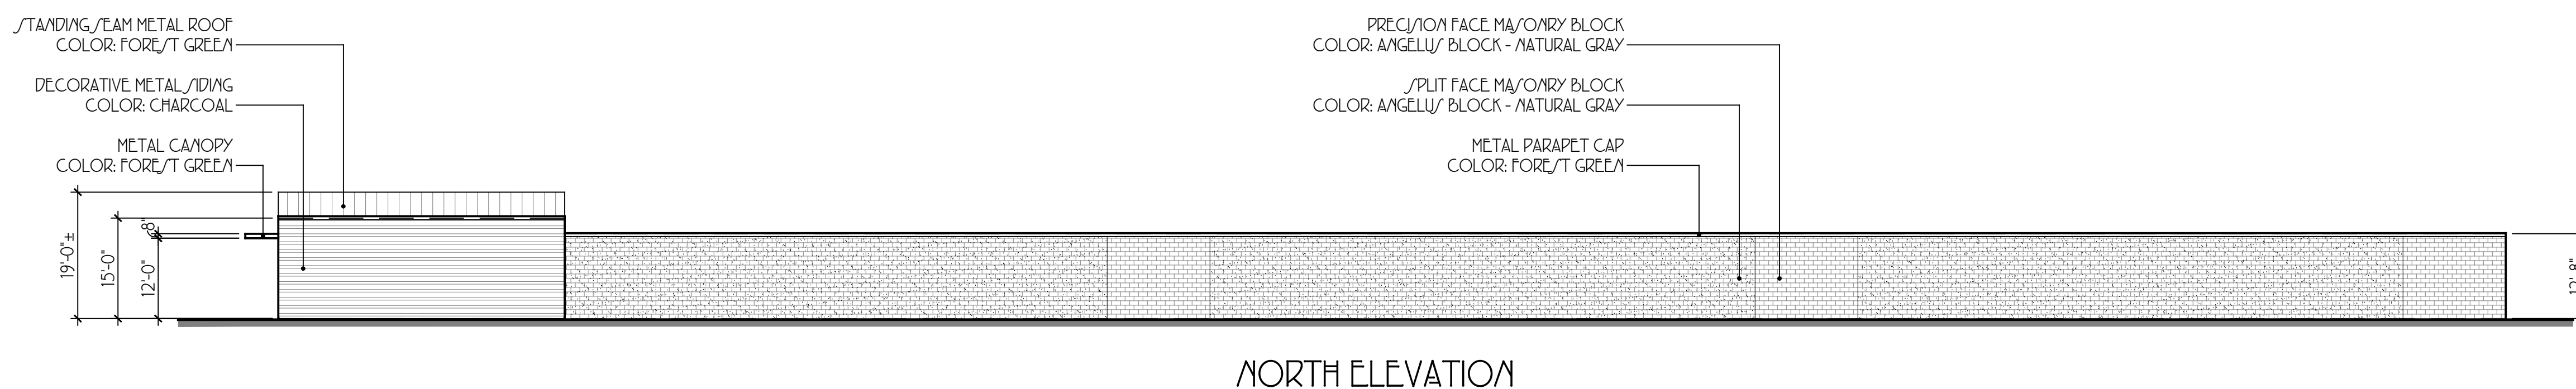


NORTH ELEVATION

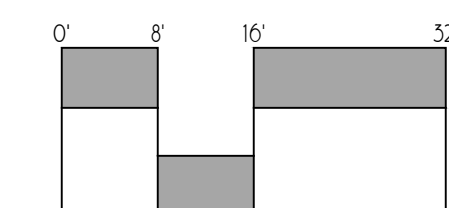

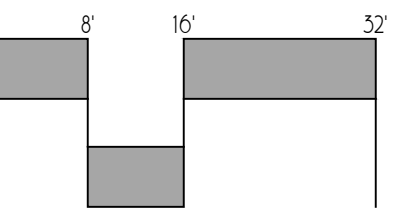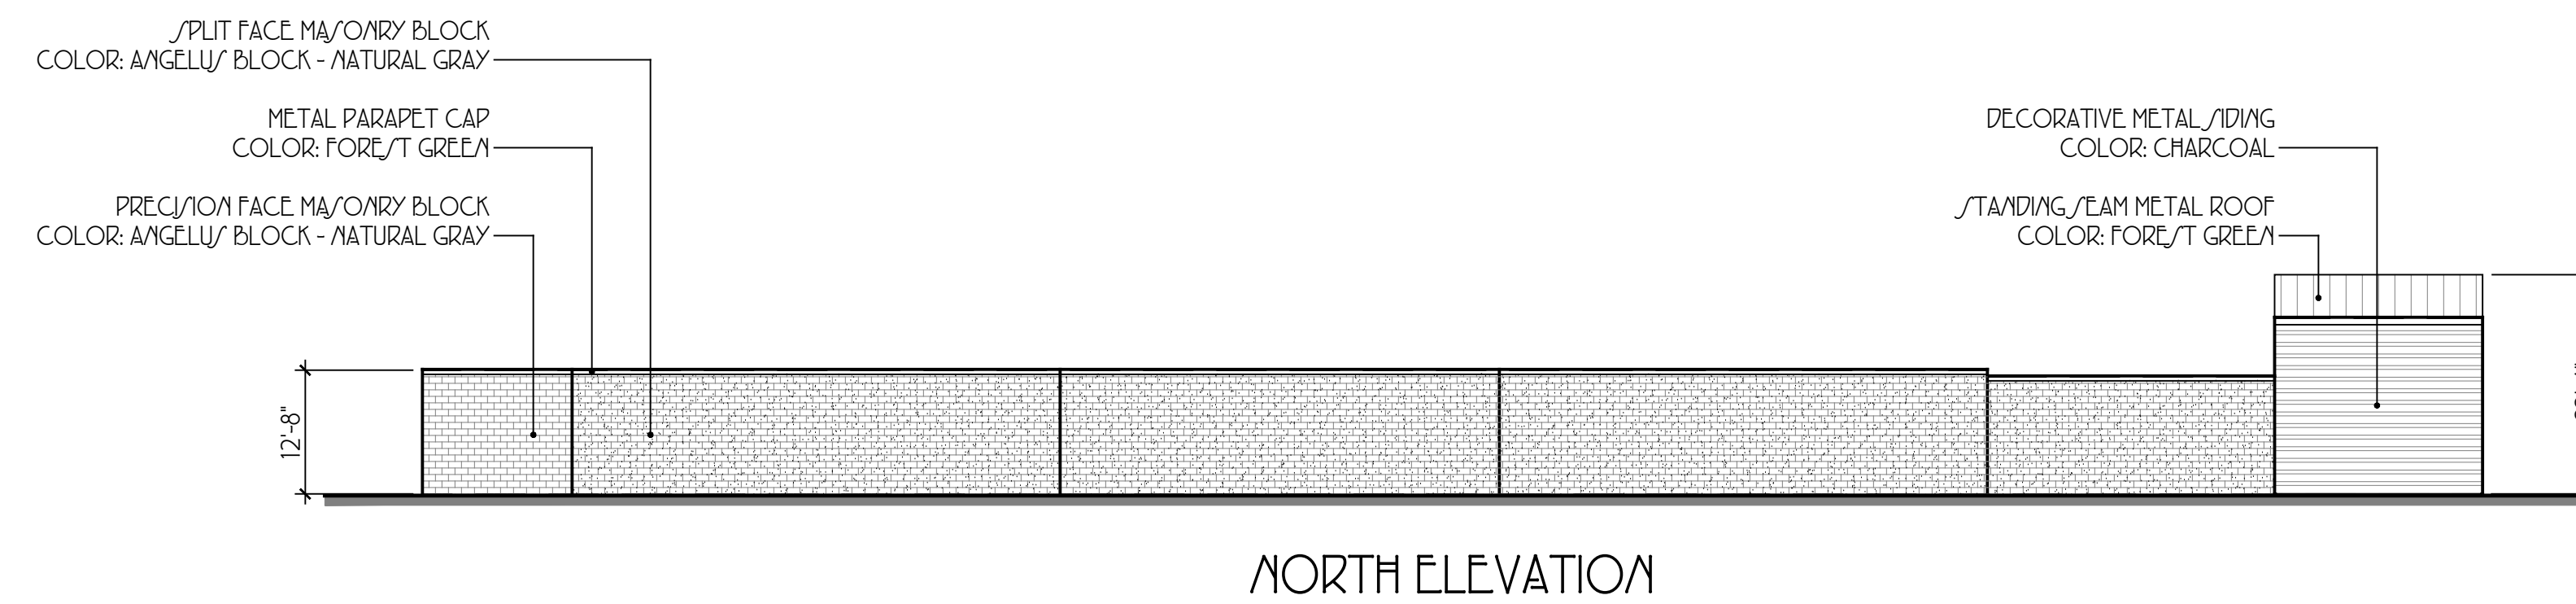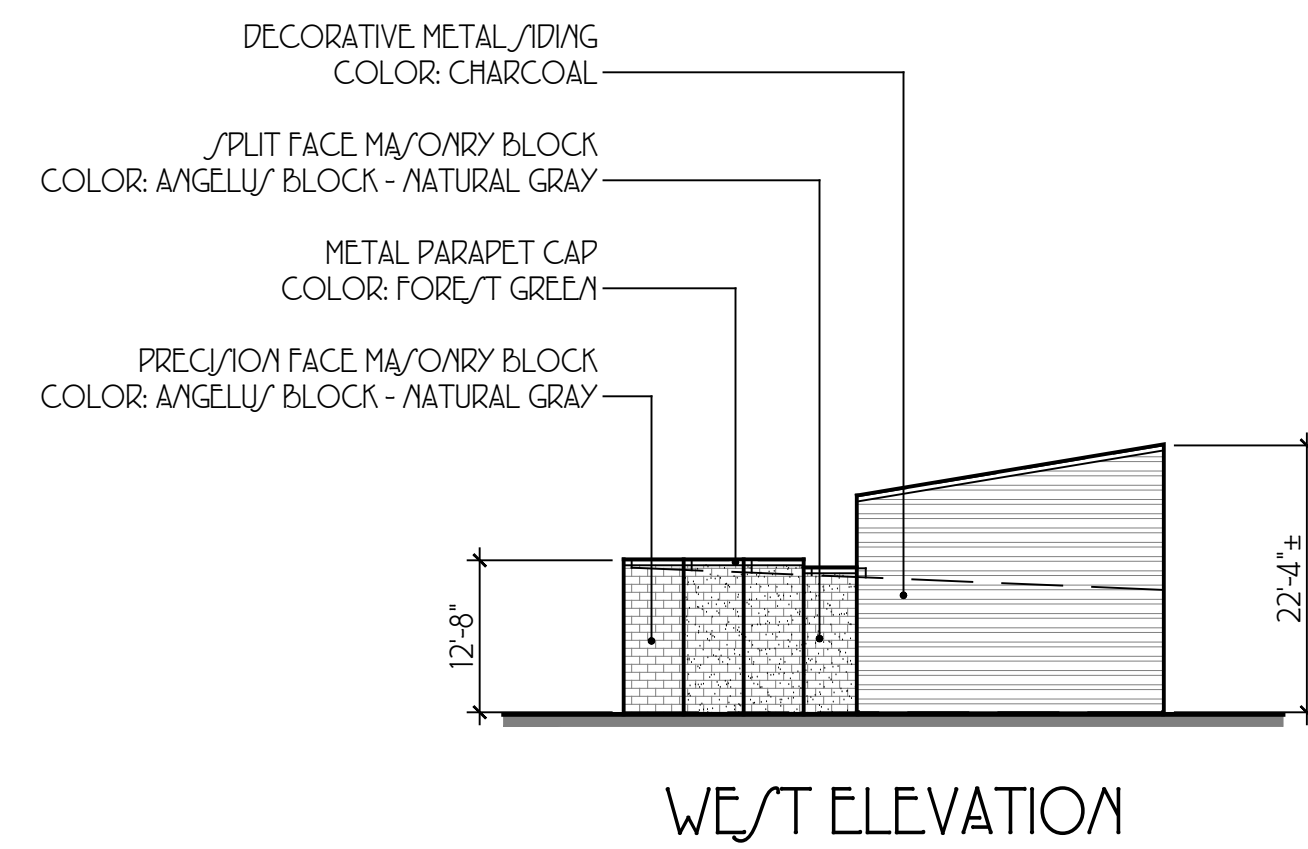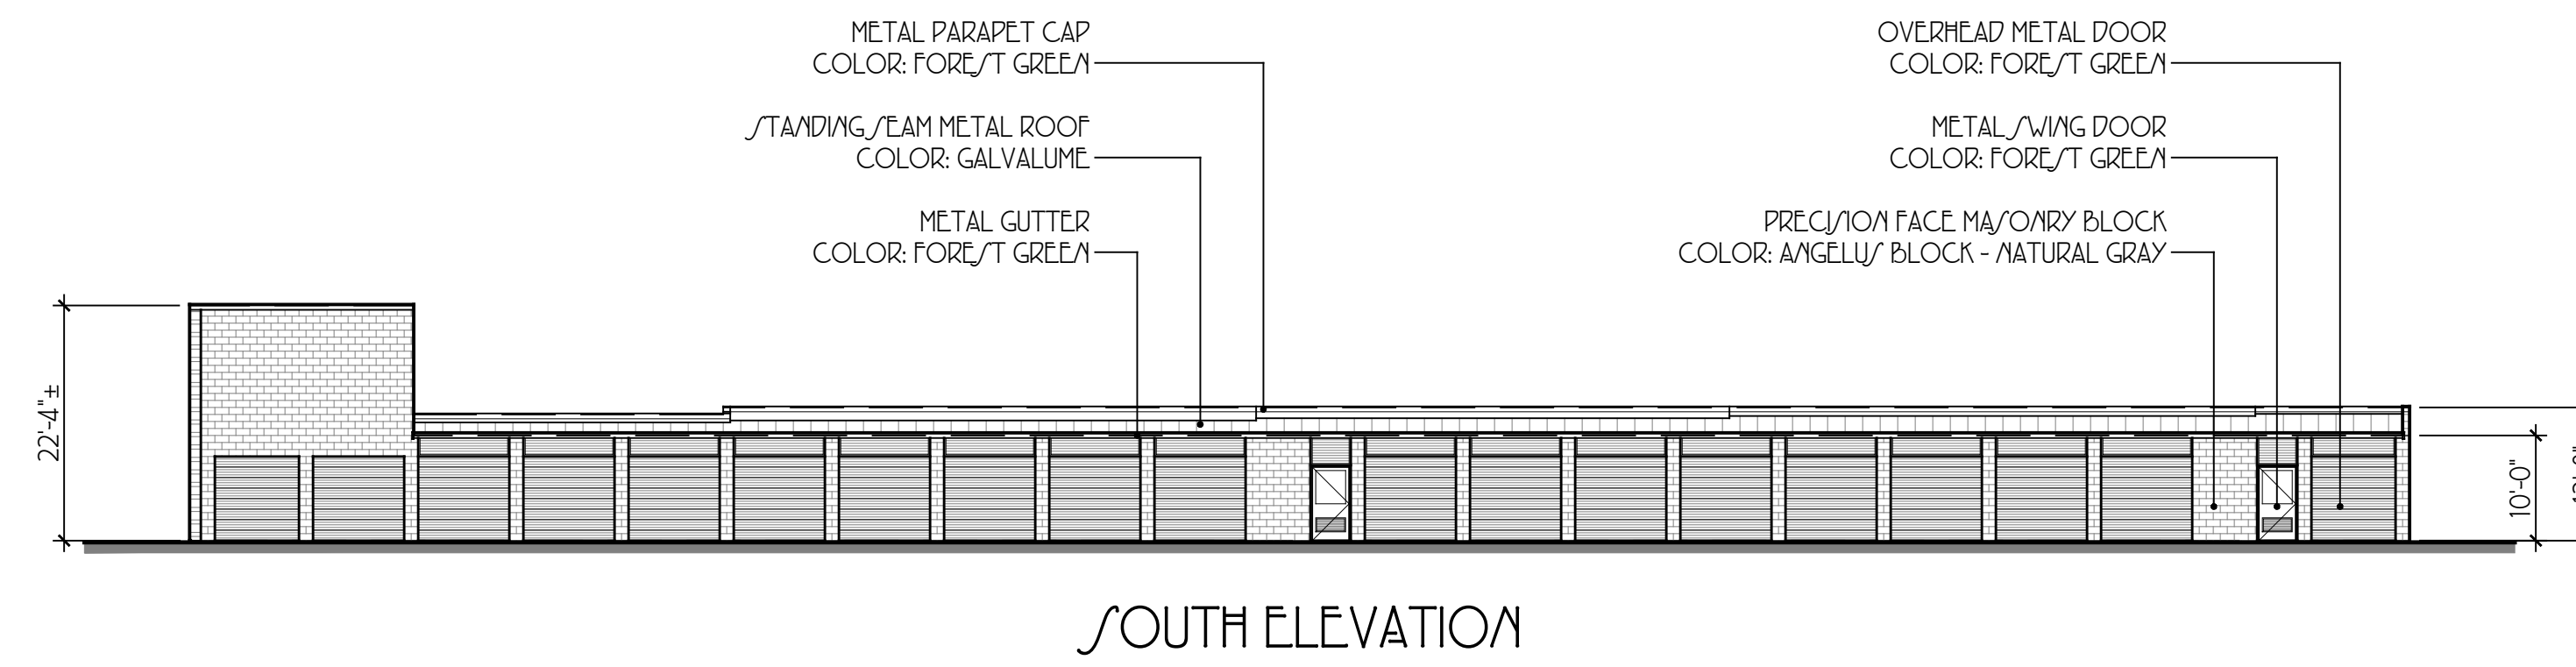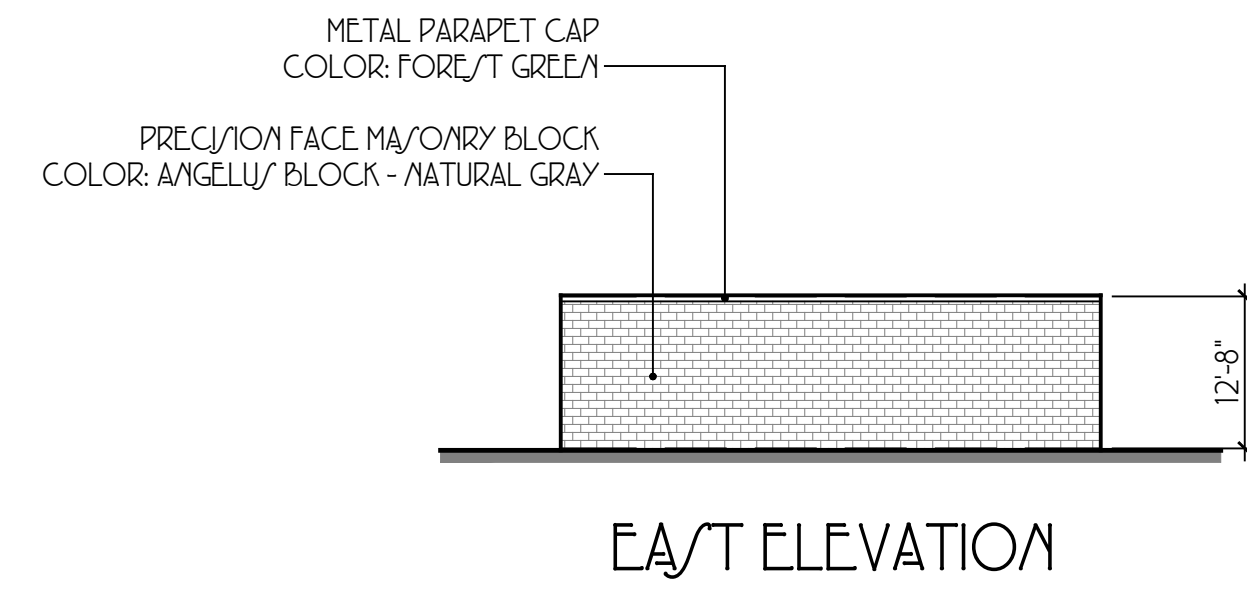


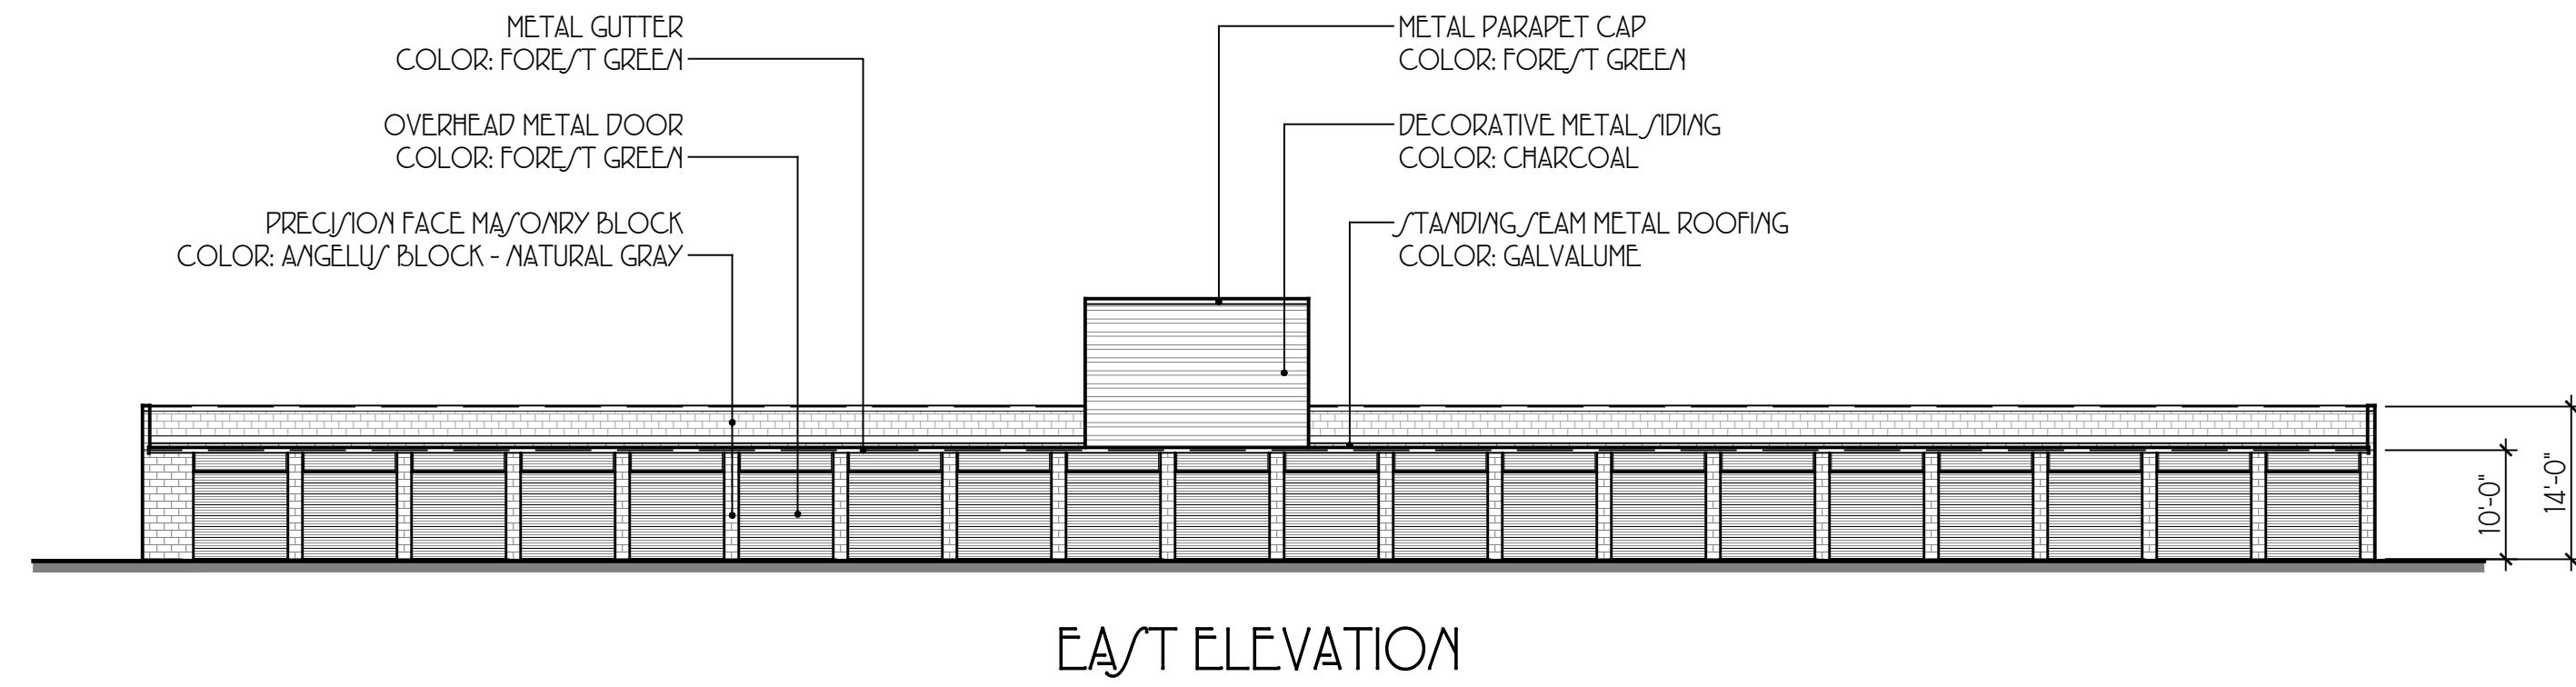


EAST ELEVATION

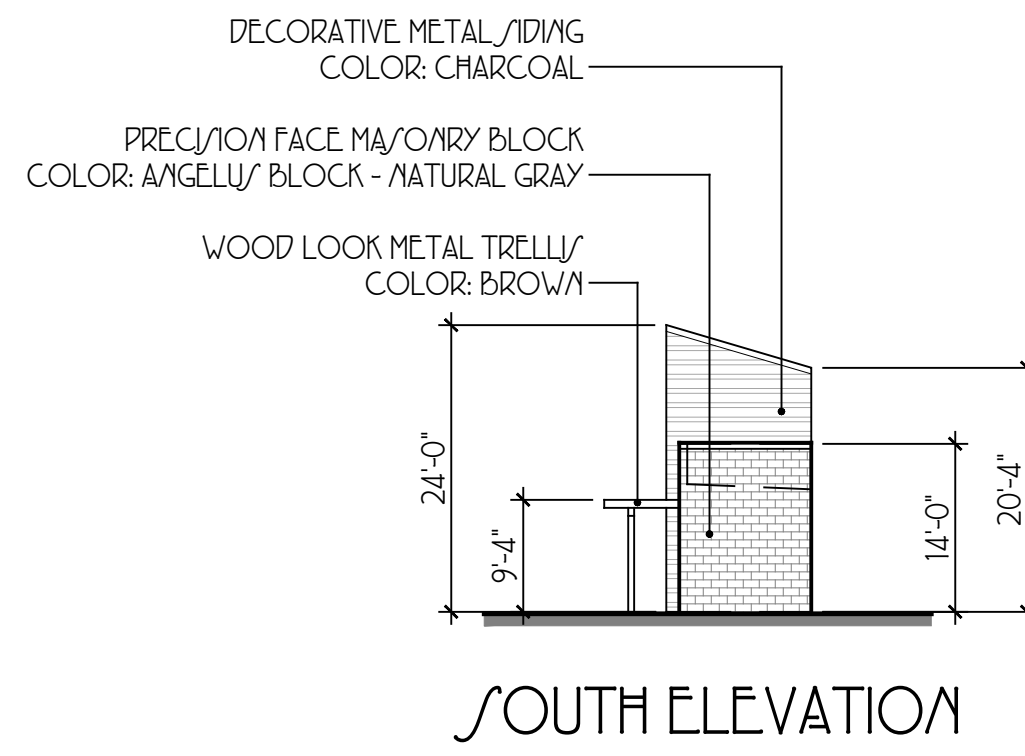


SOUTH ELEVATION

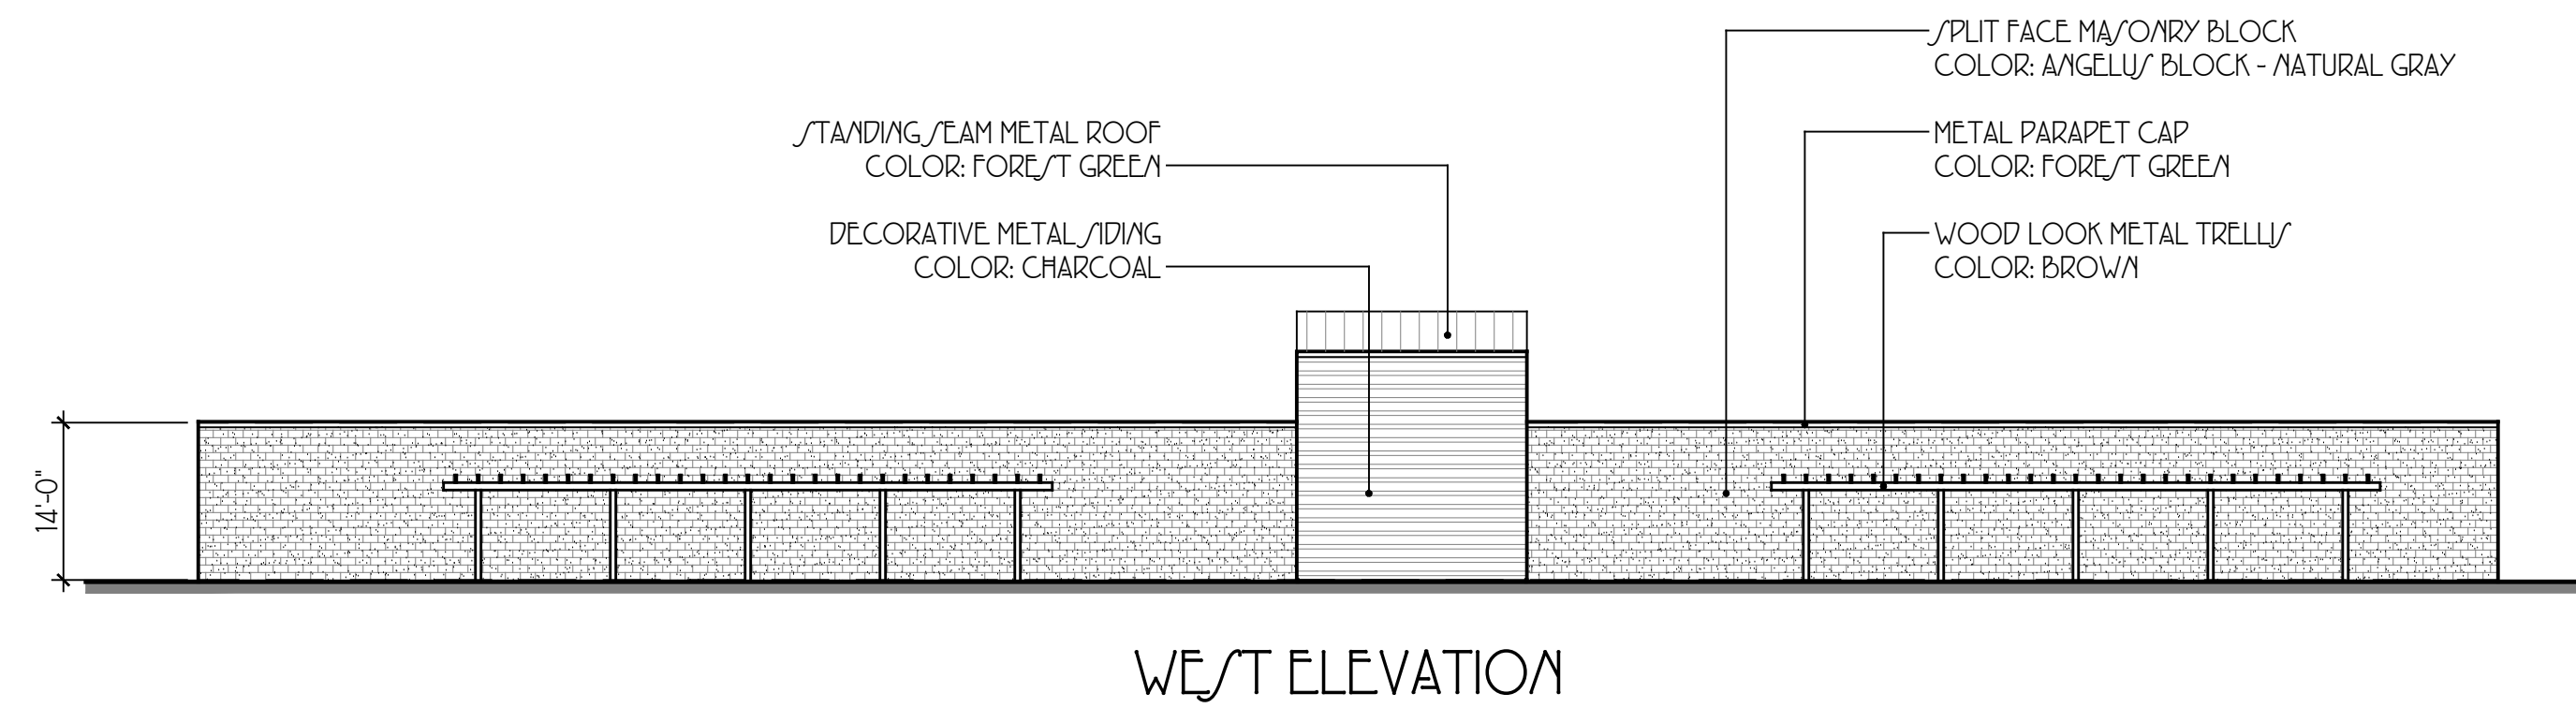






WEST ELEVATION

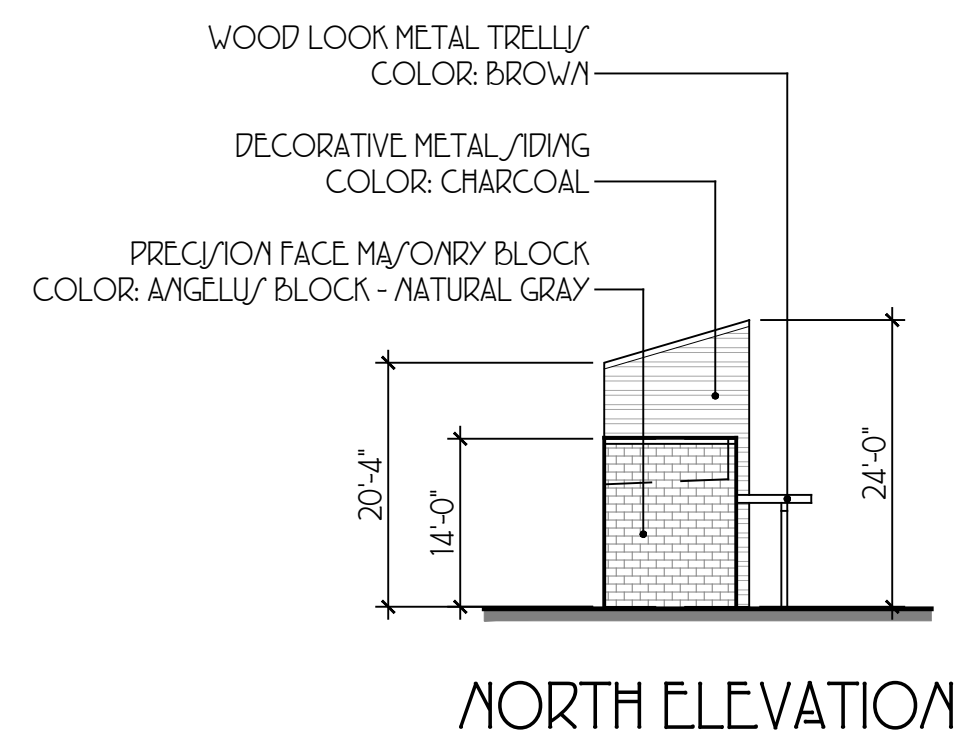


NORTH ELEVATION

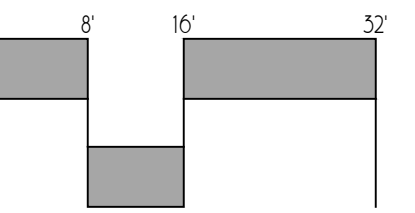




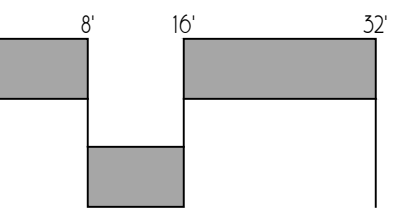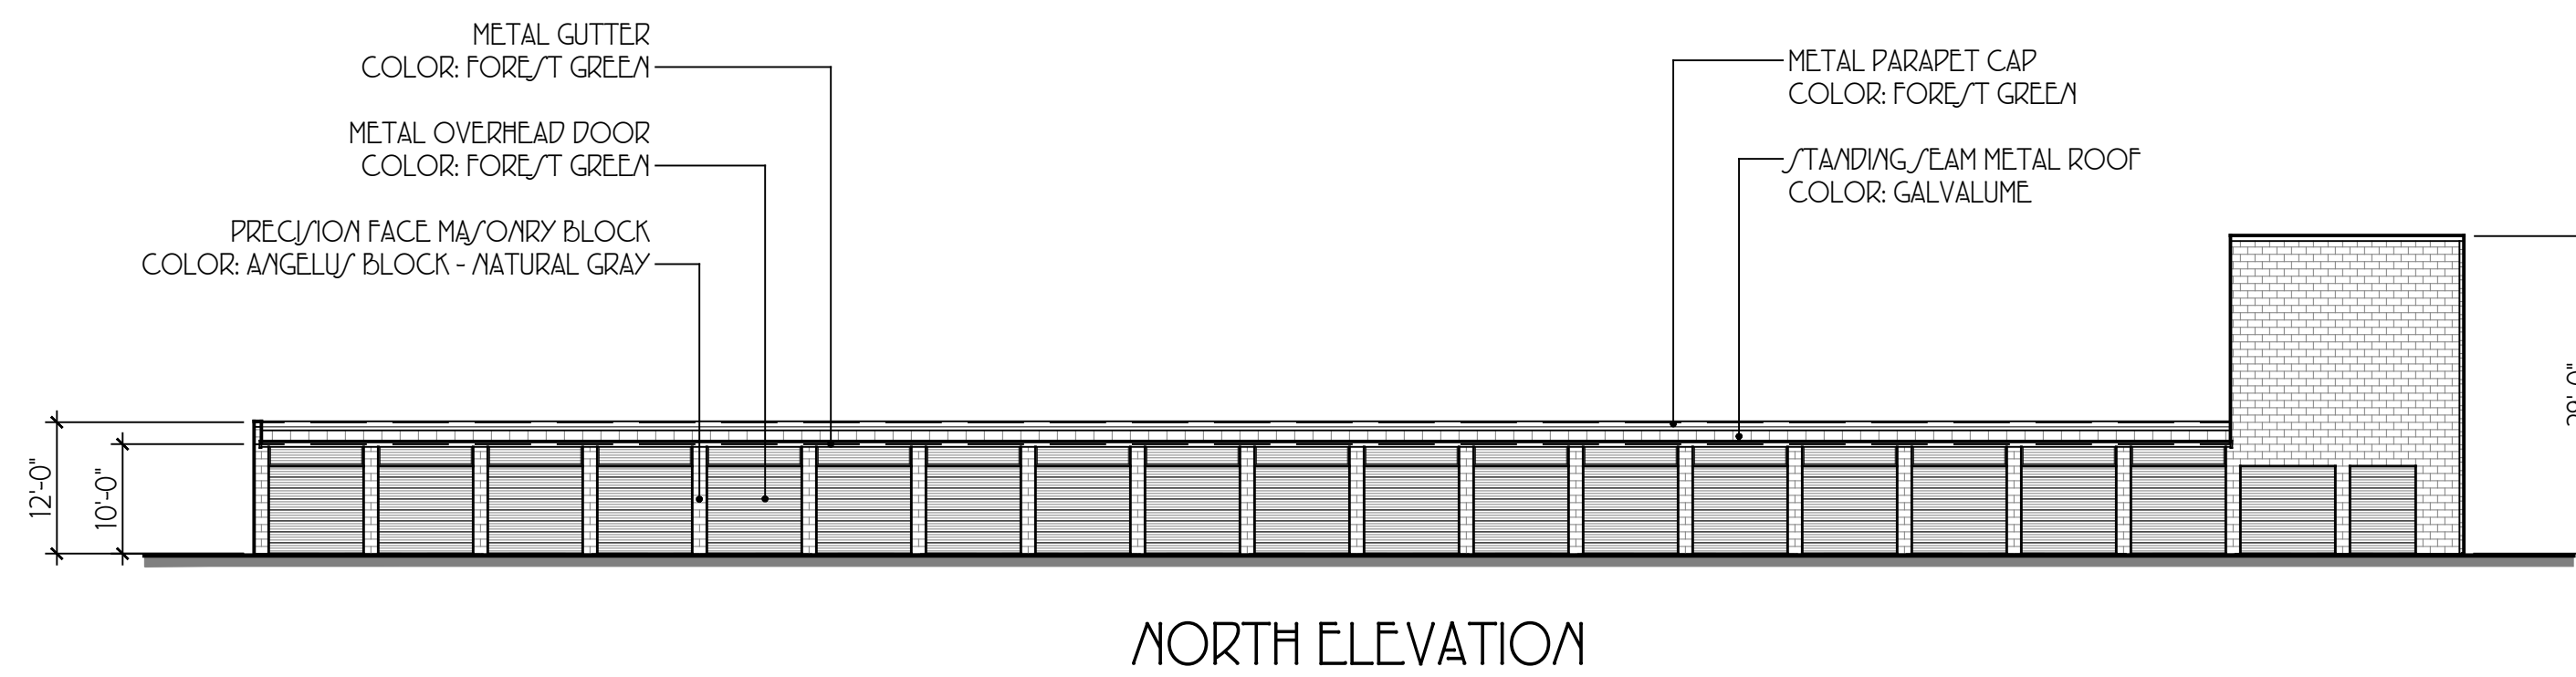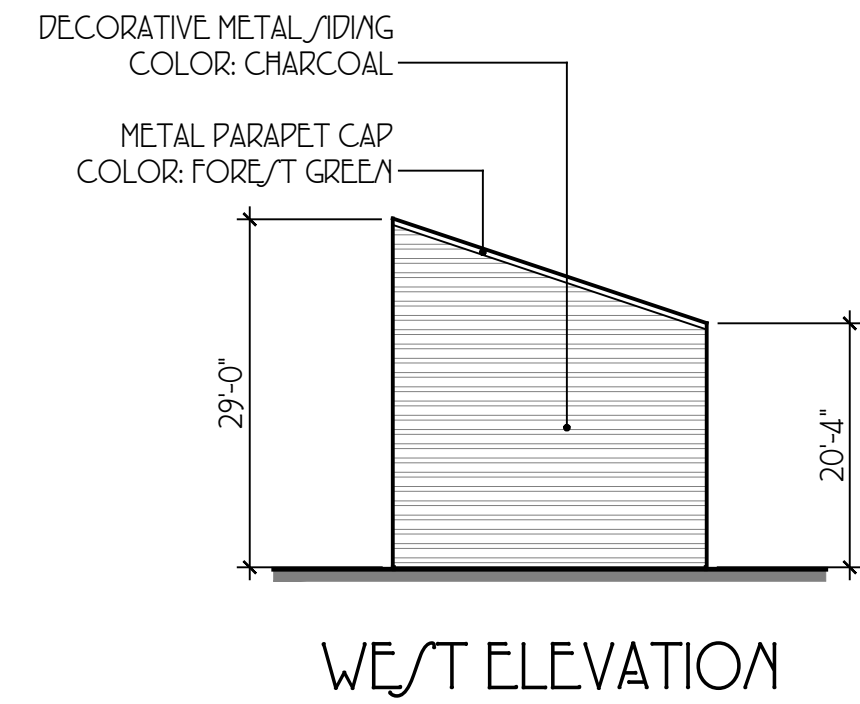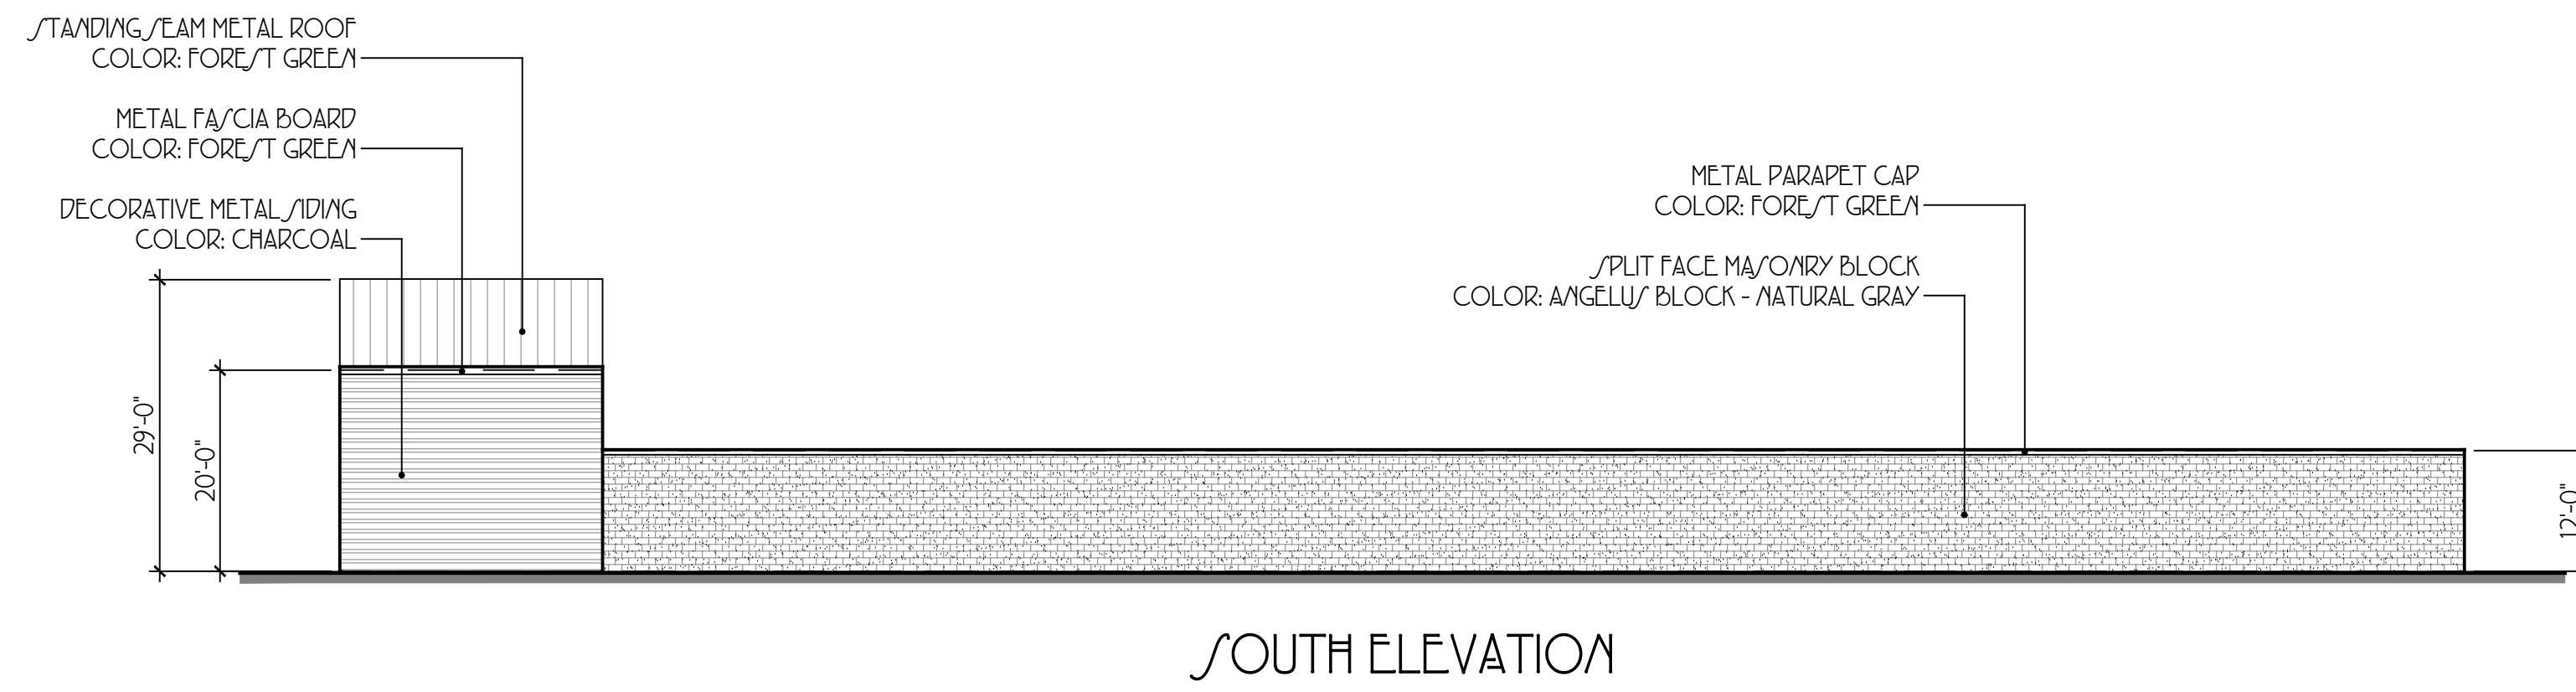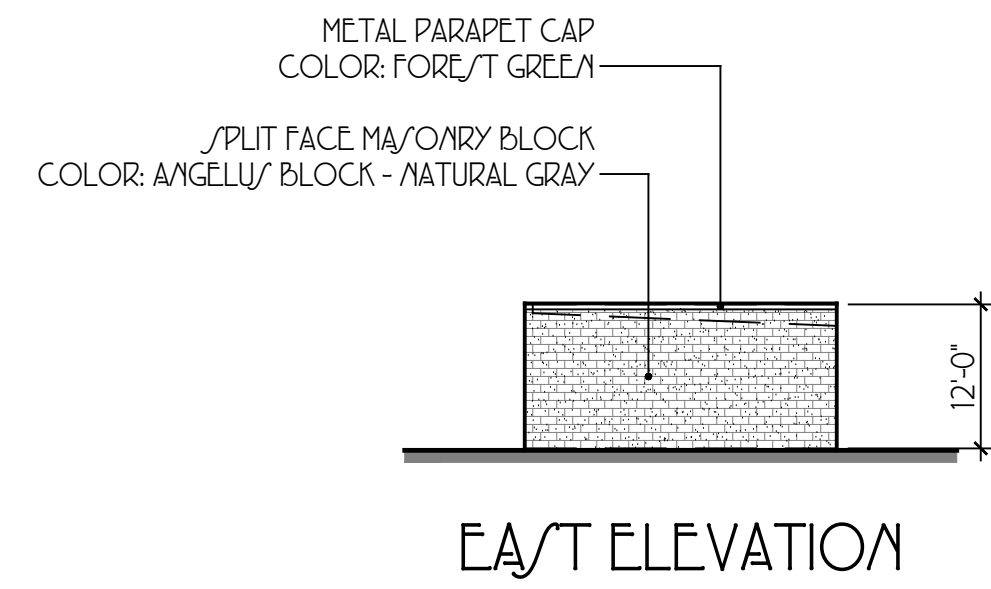

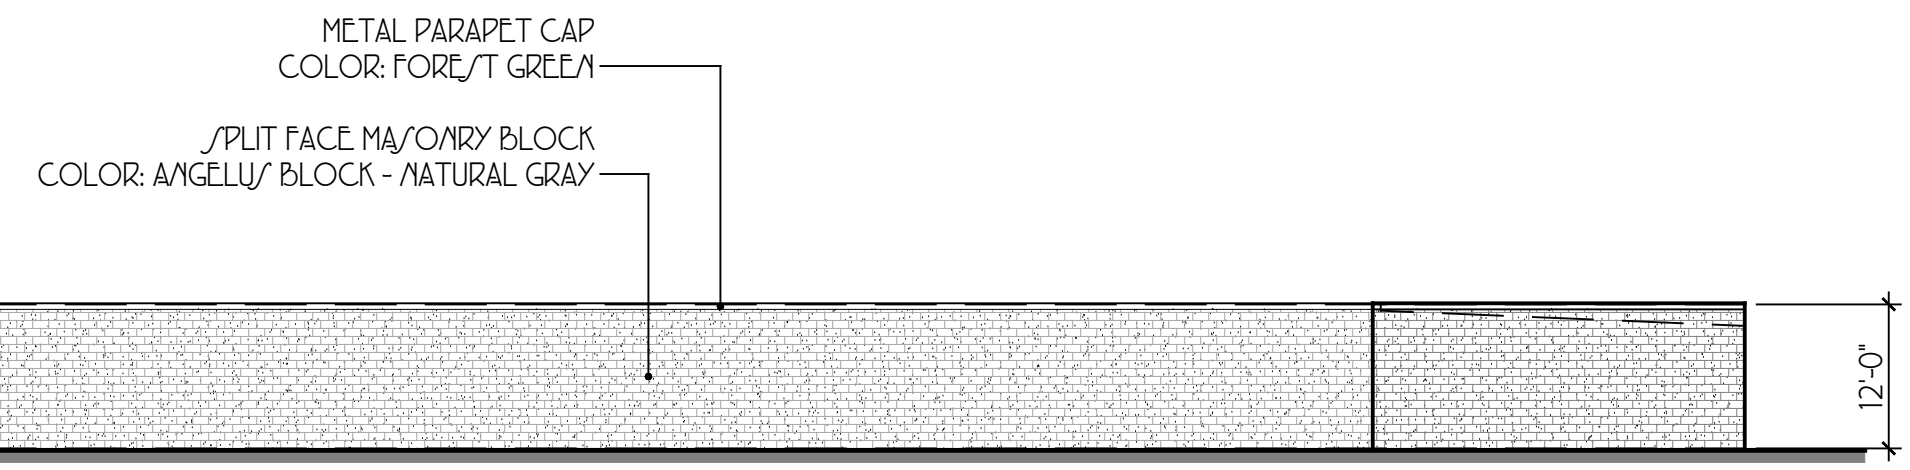

EAST ELEVATION

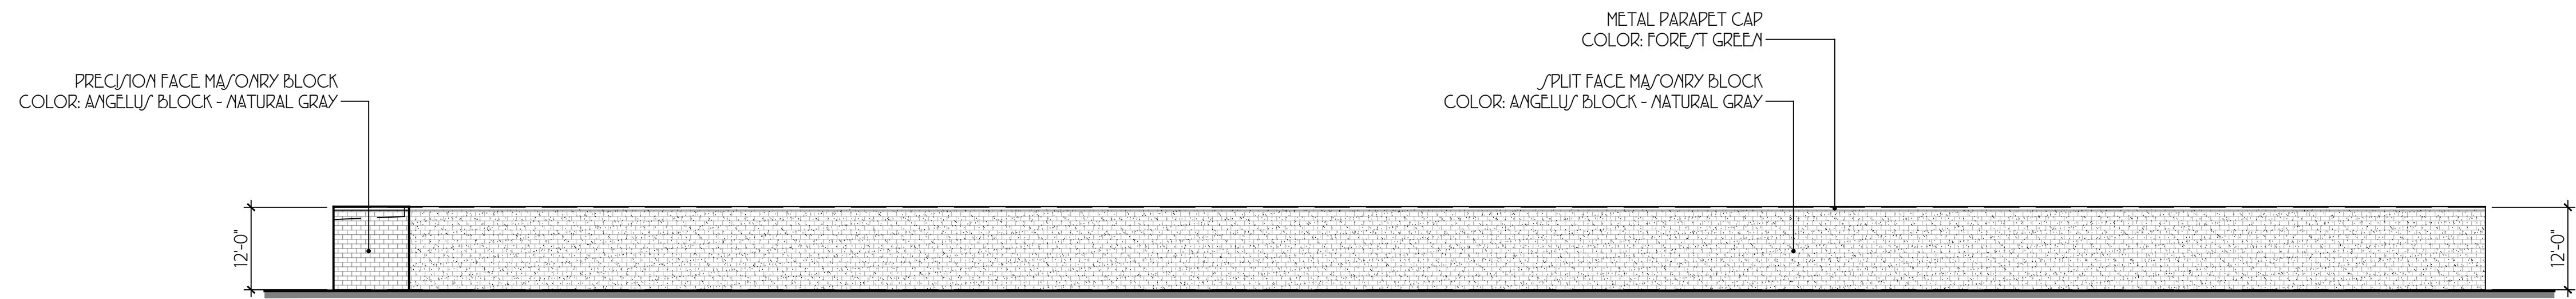


SOUTH ELEVATION




WEST ELEVATION




NORTH ELEVATION

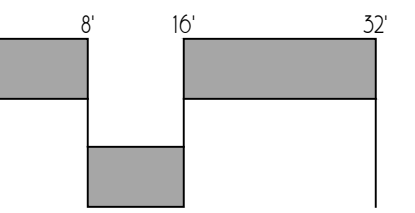


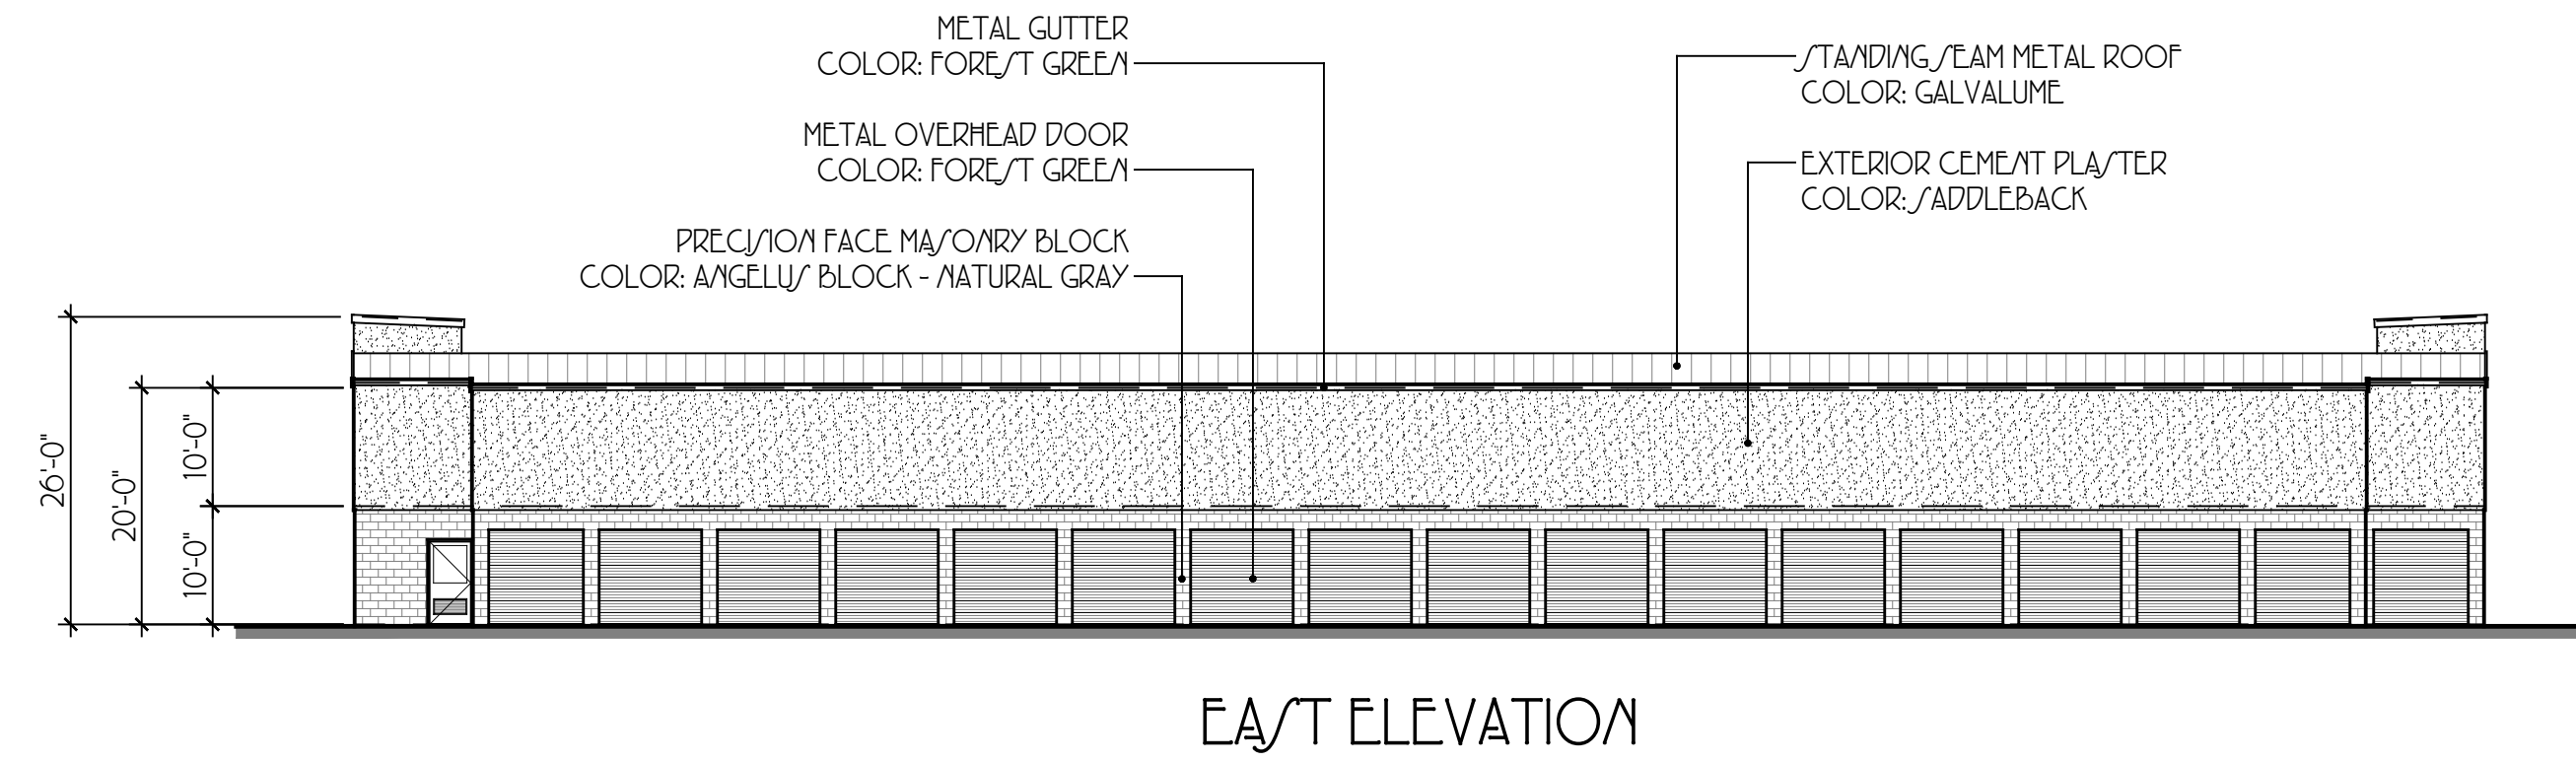


EAST ELEVATION

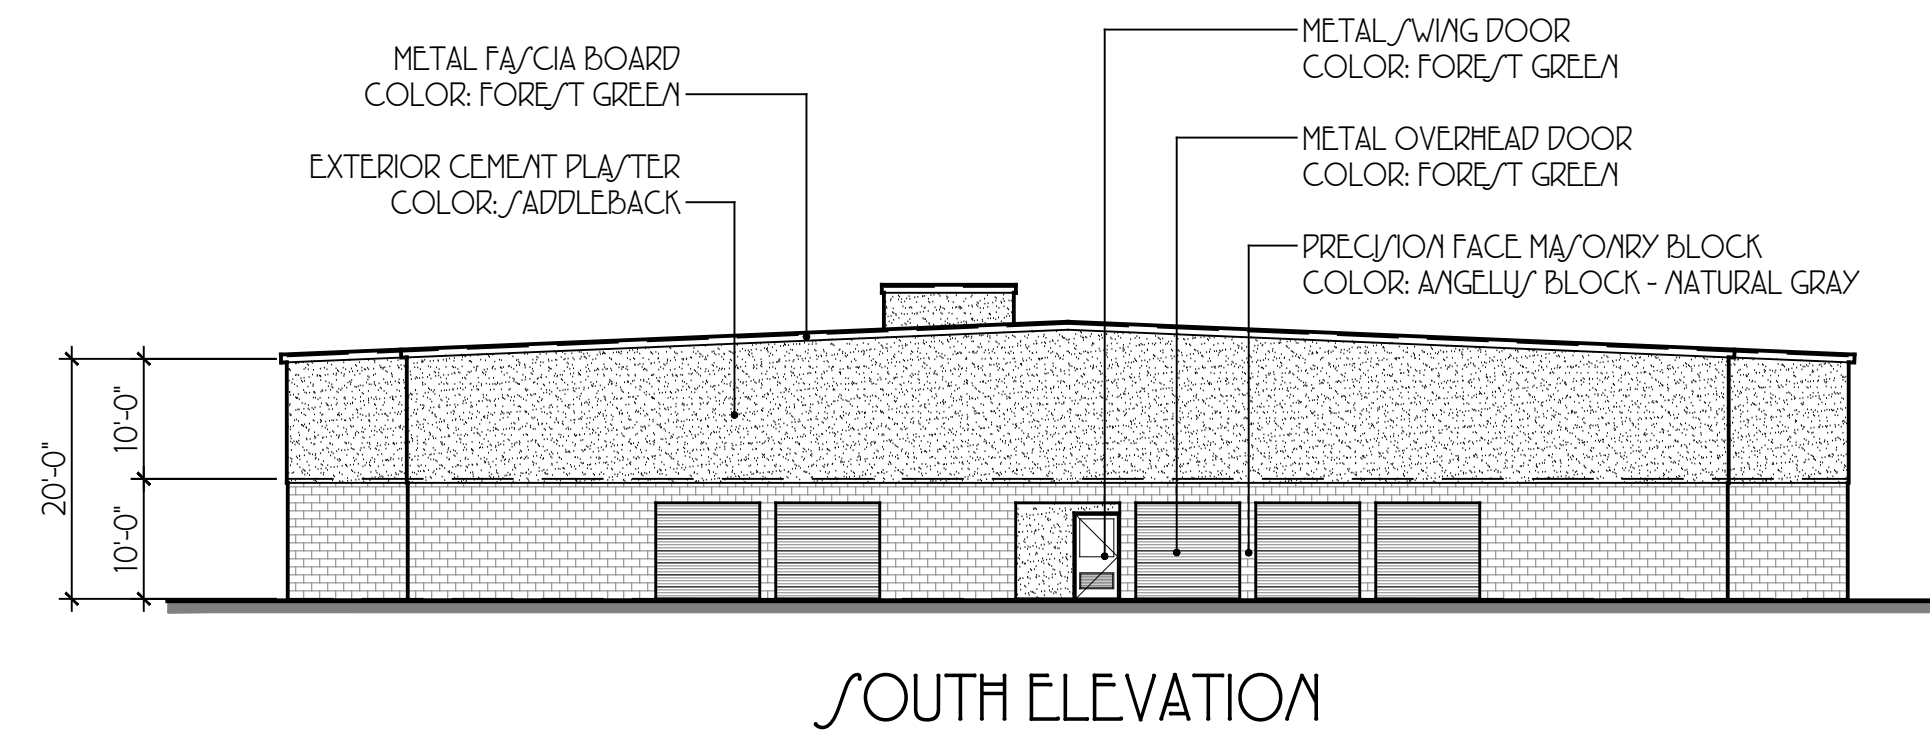

SOUTH ELEVATION

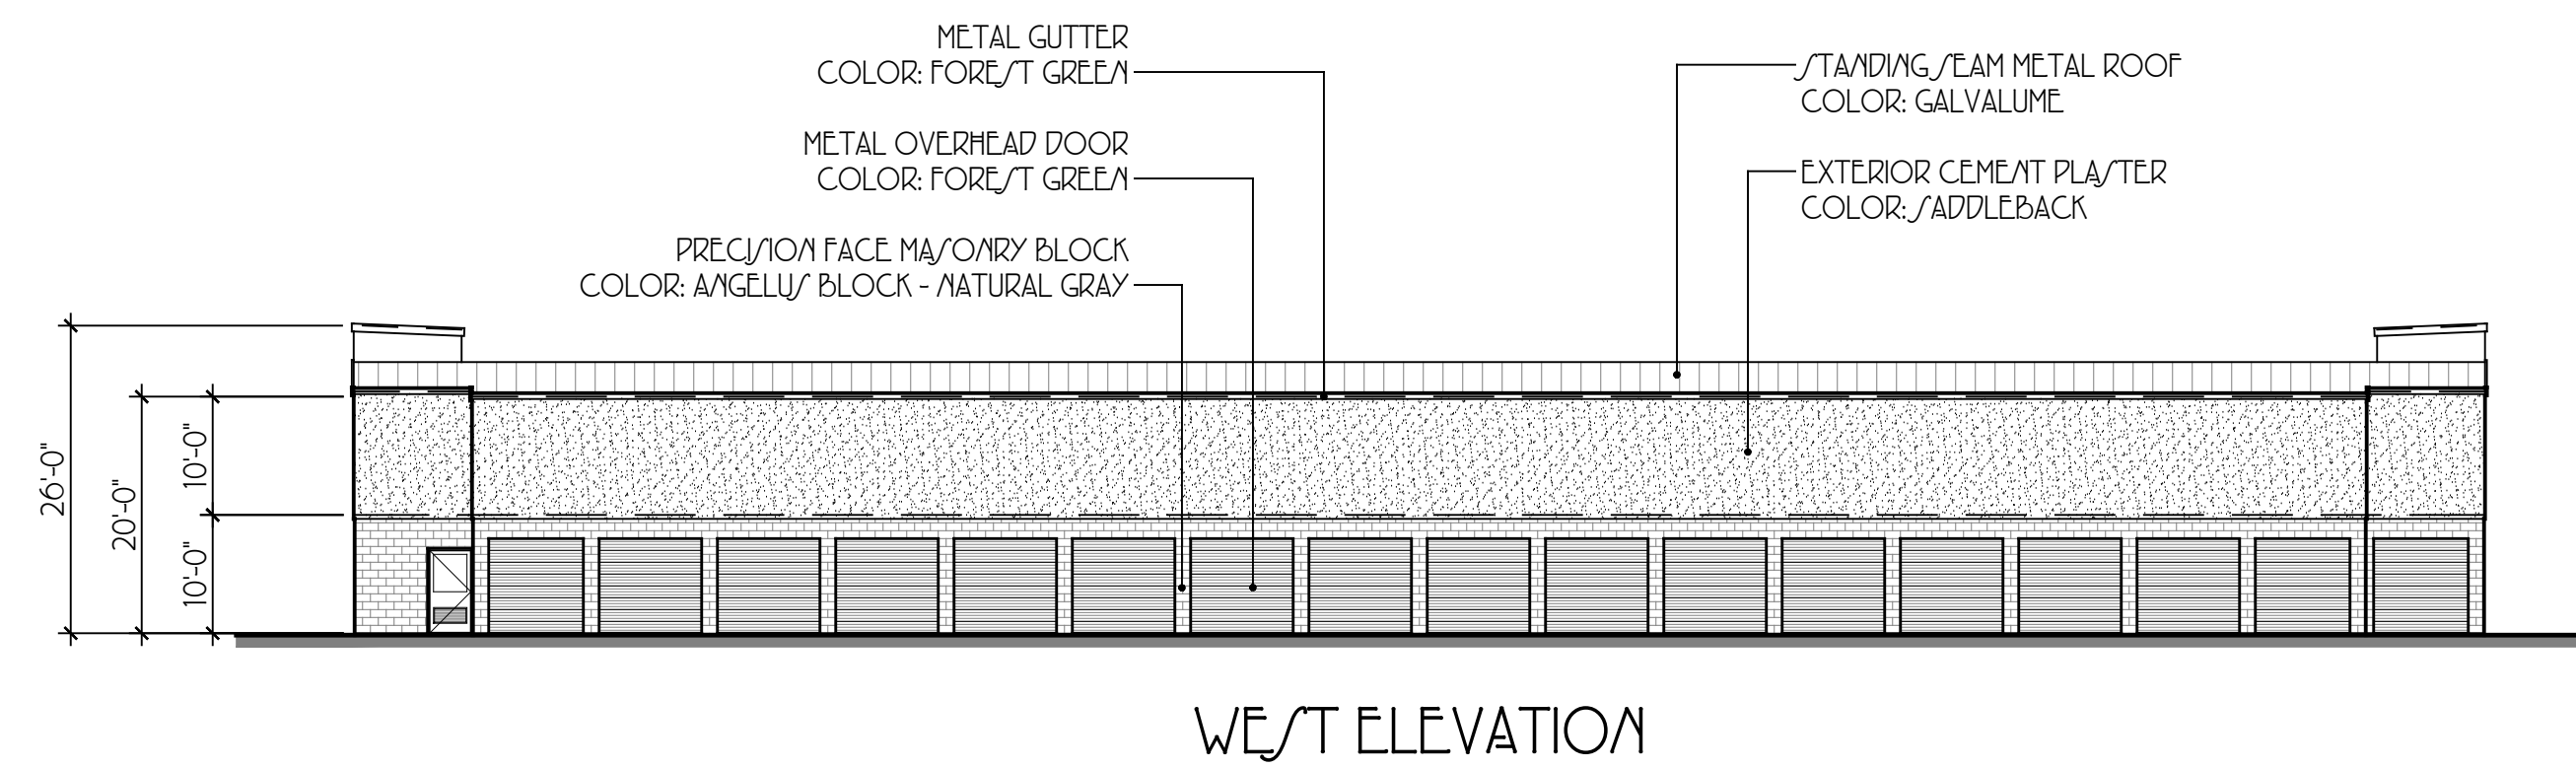

WEST ELEVATION

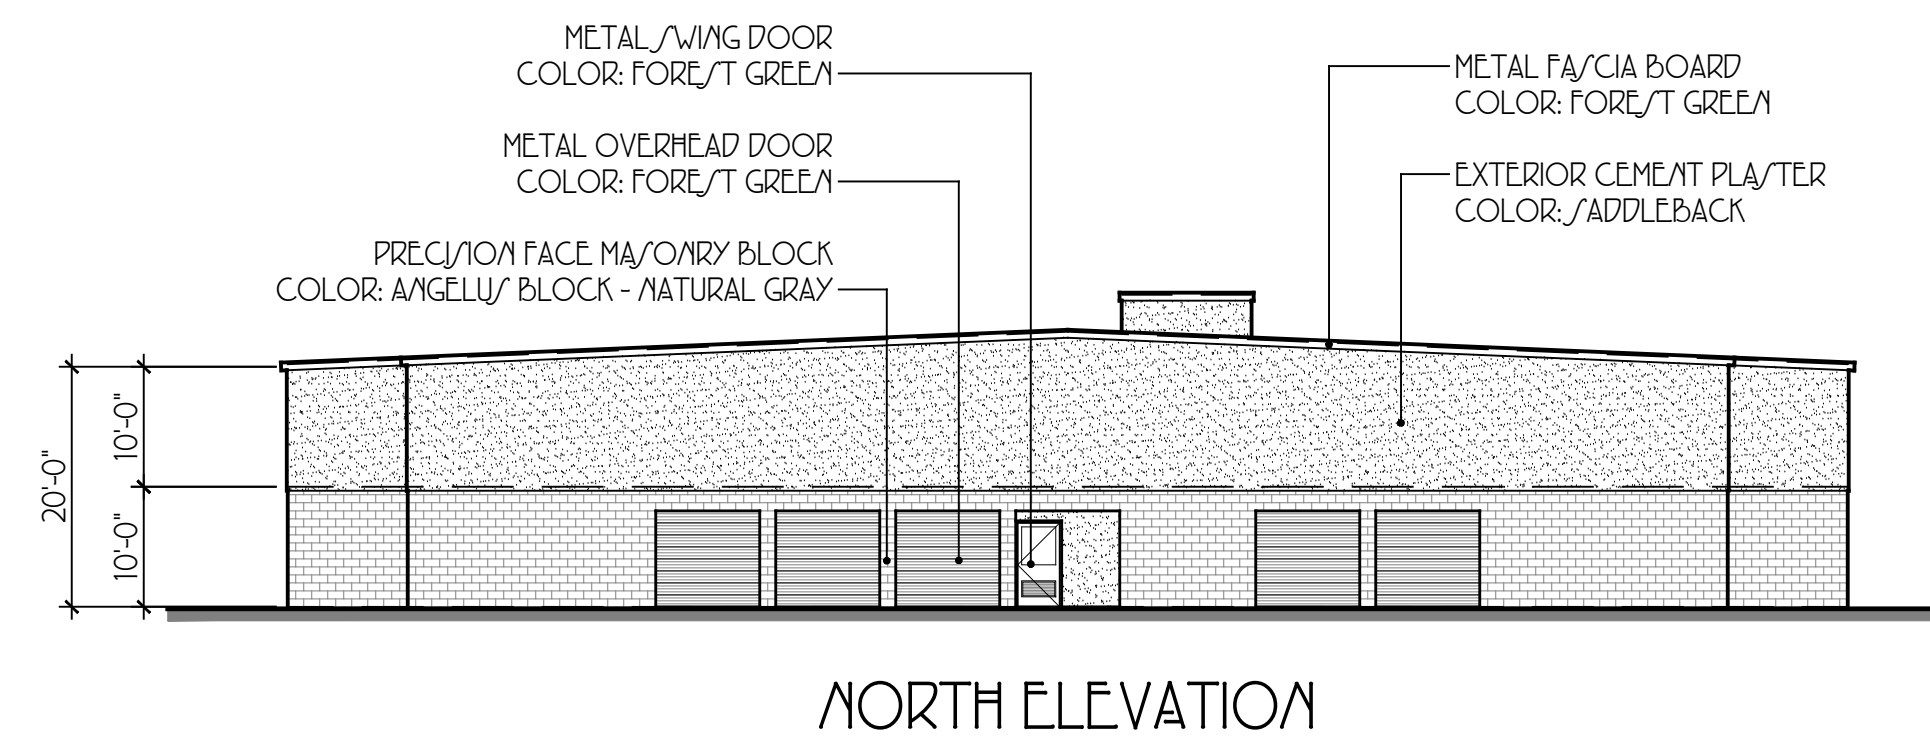

NORTH ELEVATION

