
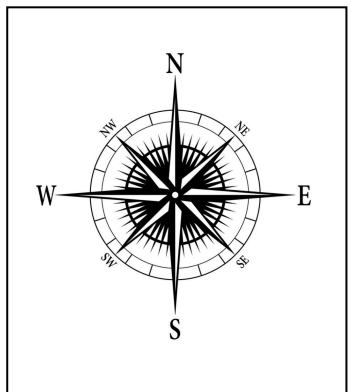


City of Santa Rosa
 September 21/2021
 Planning & Economic
 Development Department

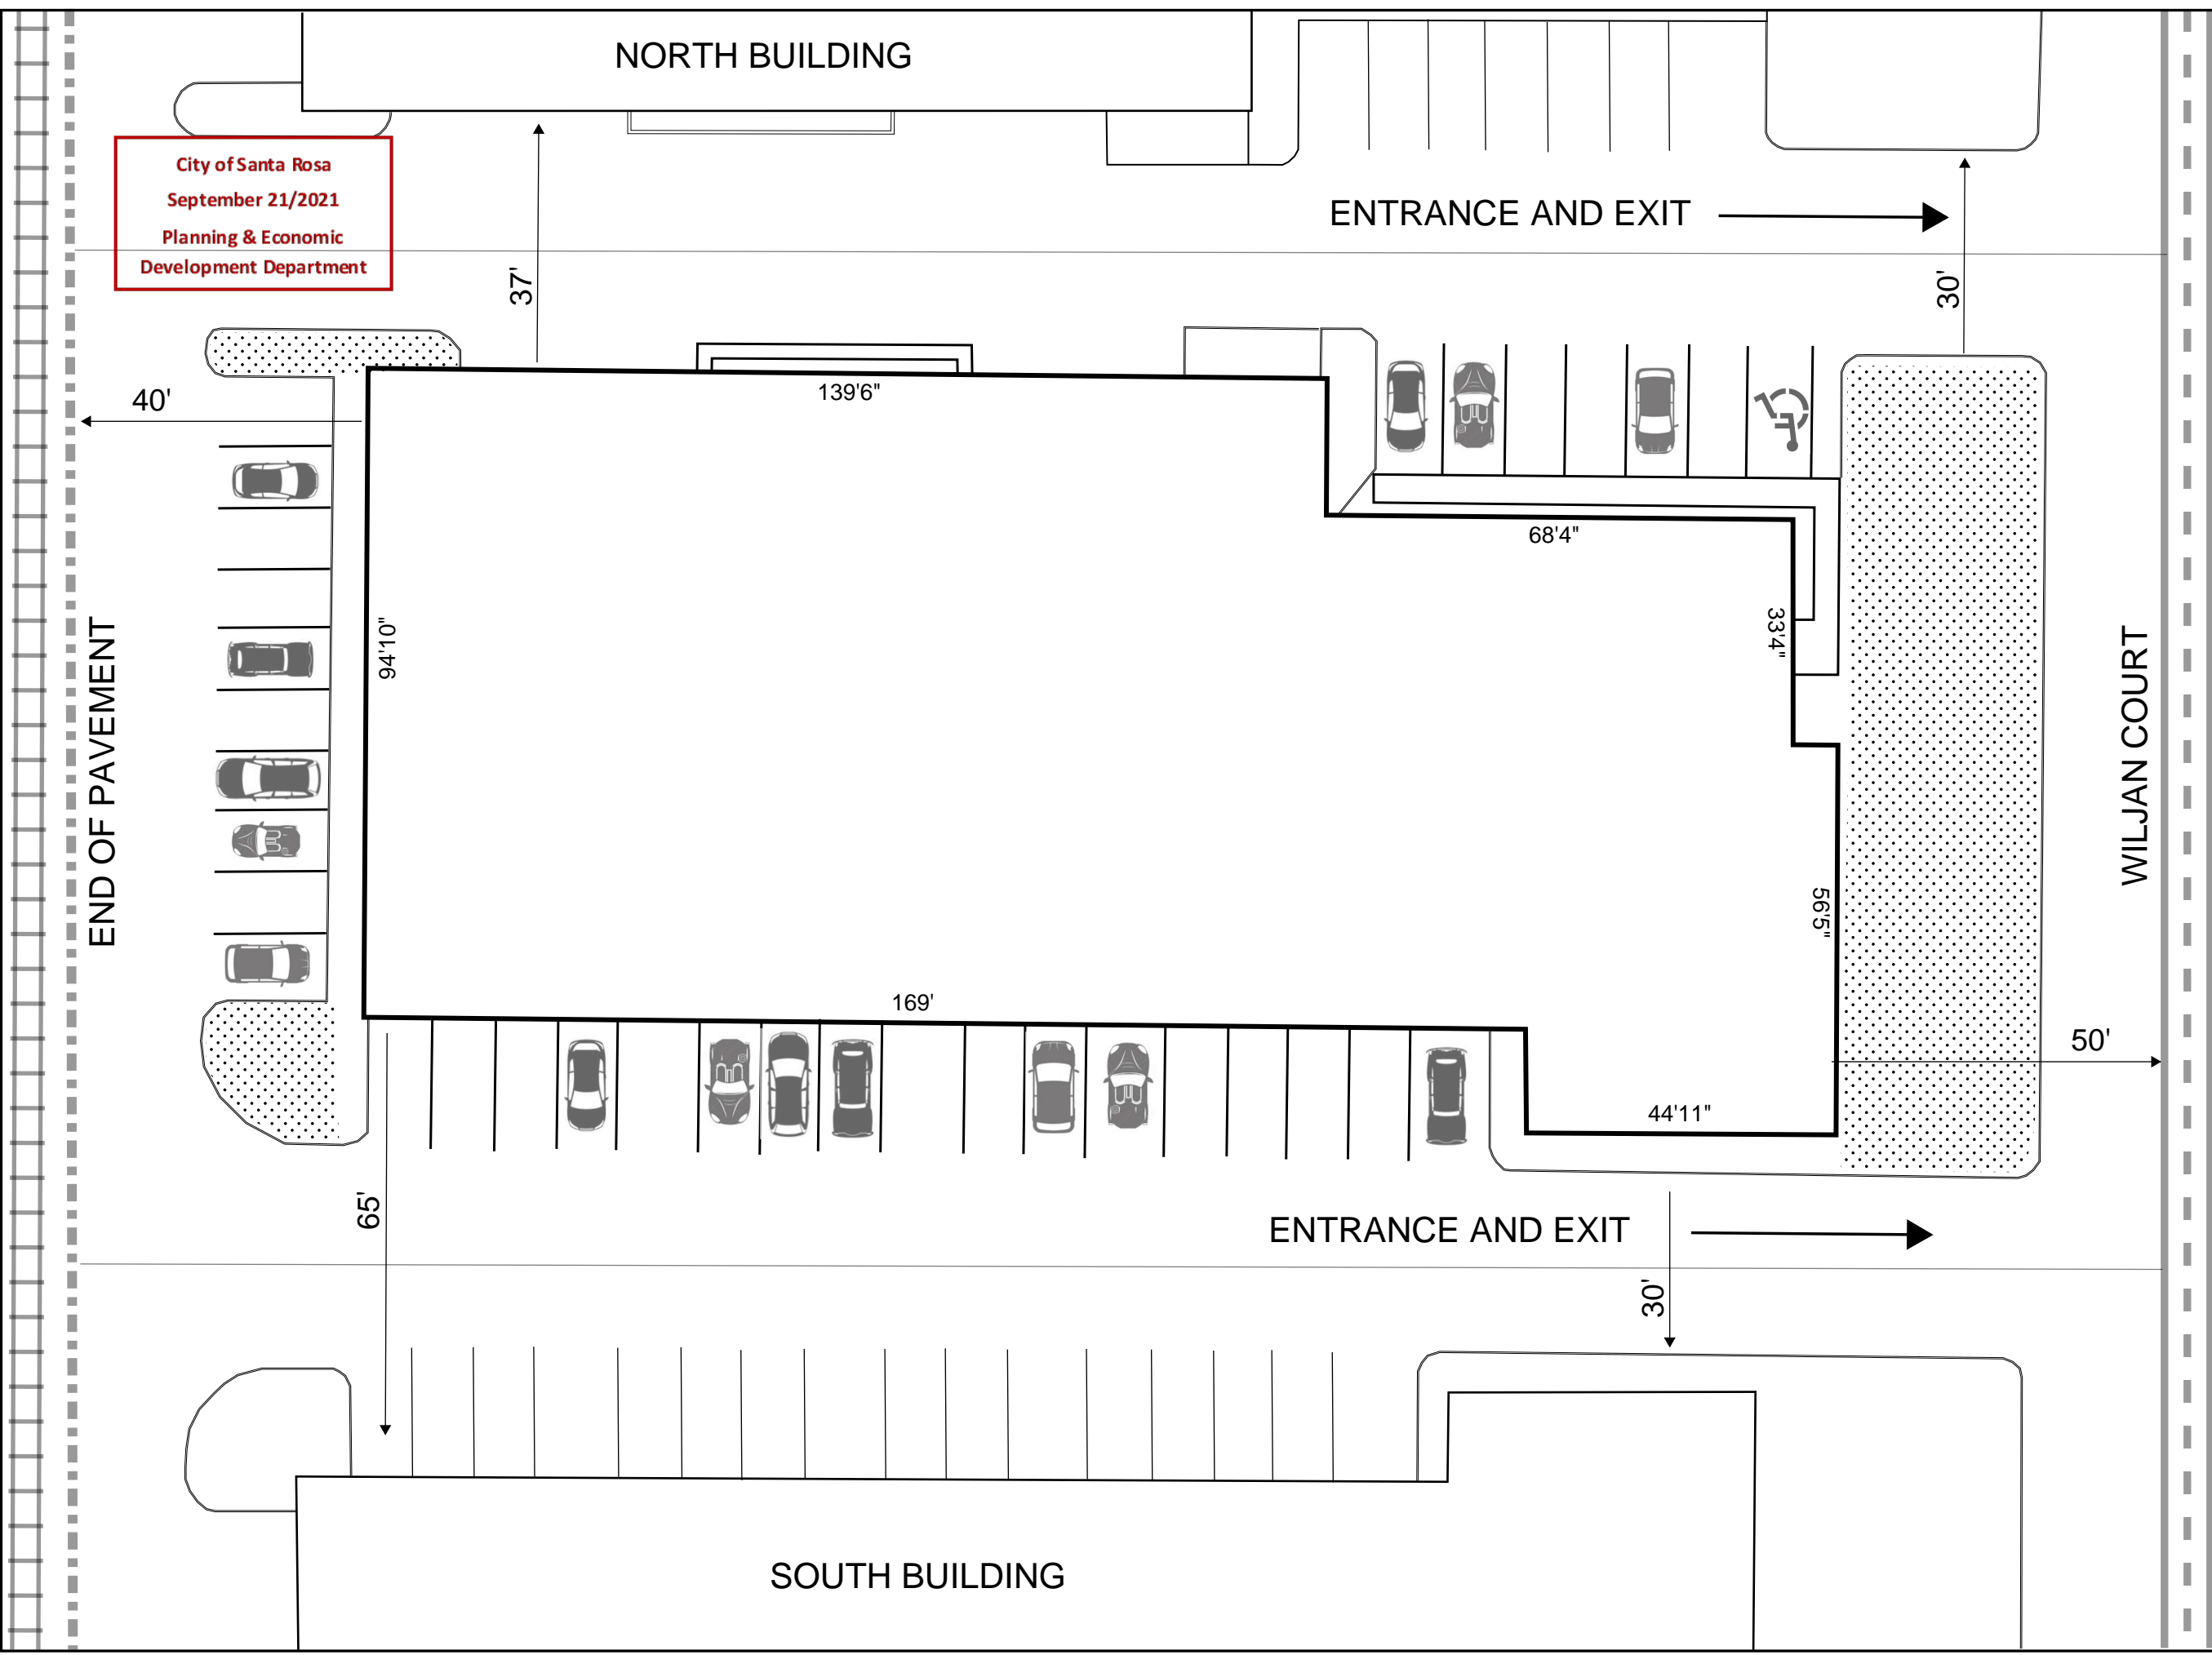

SITE PLAN

UMMA2 LLC
 3055 WILJAN COURT
 SANTA ROSA
 CA, 95403

DESCRIPTION	DATE	ID

DATE 9.14.21

SCALE

STATUS

PROJECT NUMBER



DRAWING BY

WAYFINDER, LLC

SHEET 1 OF 4

SHEET **1** OF **4**

City of Santa Rosa
September 21/2021
Planning & Economic
Development Department

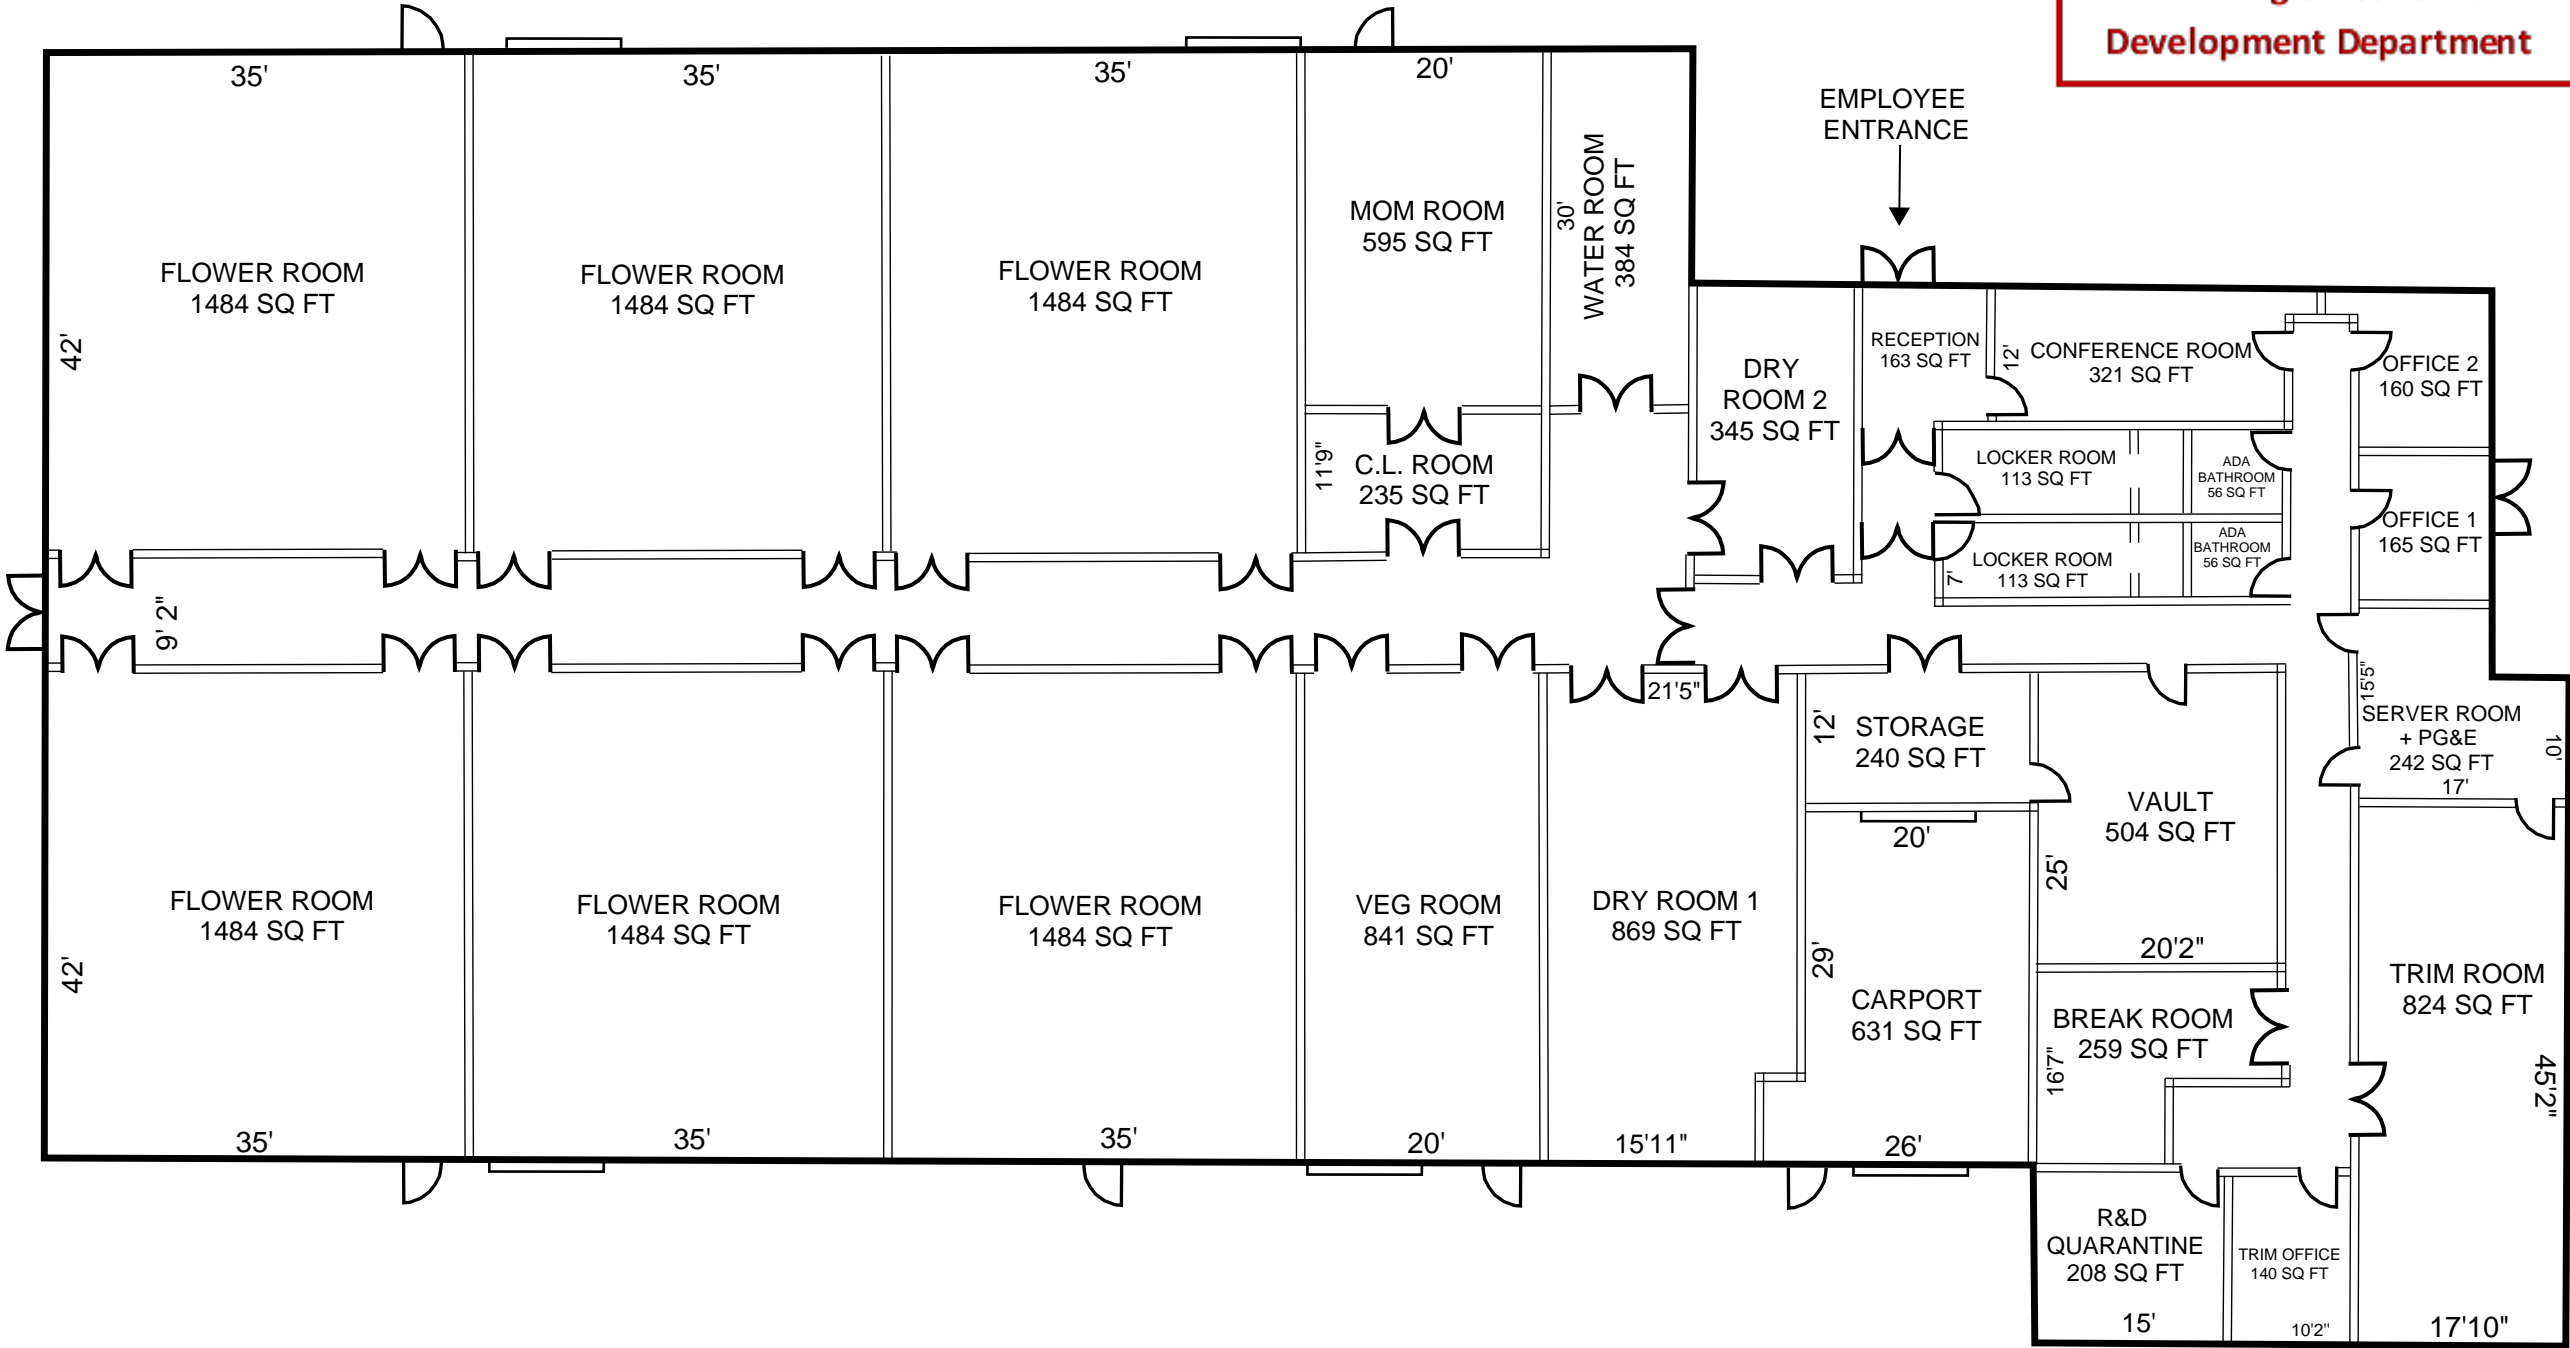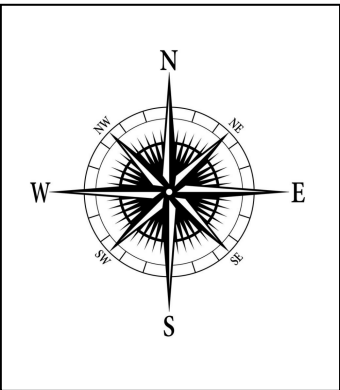

FLOOR PLAN	UMMA2 LLC 3055 WILJAN COURT SANTA ROSA CA, 95403			
DESCRIPTION				
DATE				
ID				
DATE	9.14.21			
SCALE				
STATUS				
PROJECT NUMBER				
DRAWING BY	WAYFINDER, LLC			
SHEET	4	OF	4	