




FULTON ROAD WIDENING PHASE I - SOUTHERN REACH

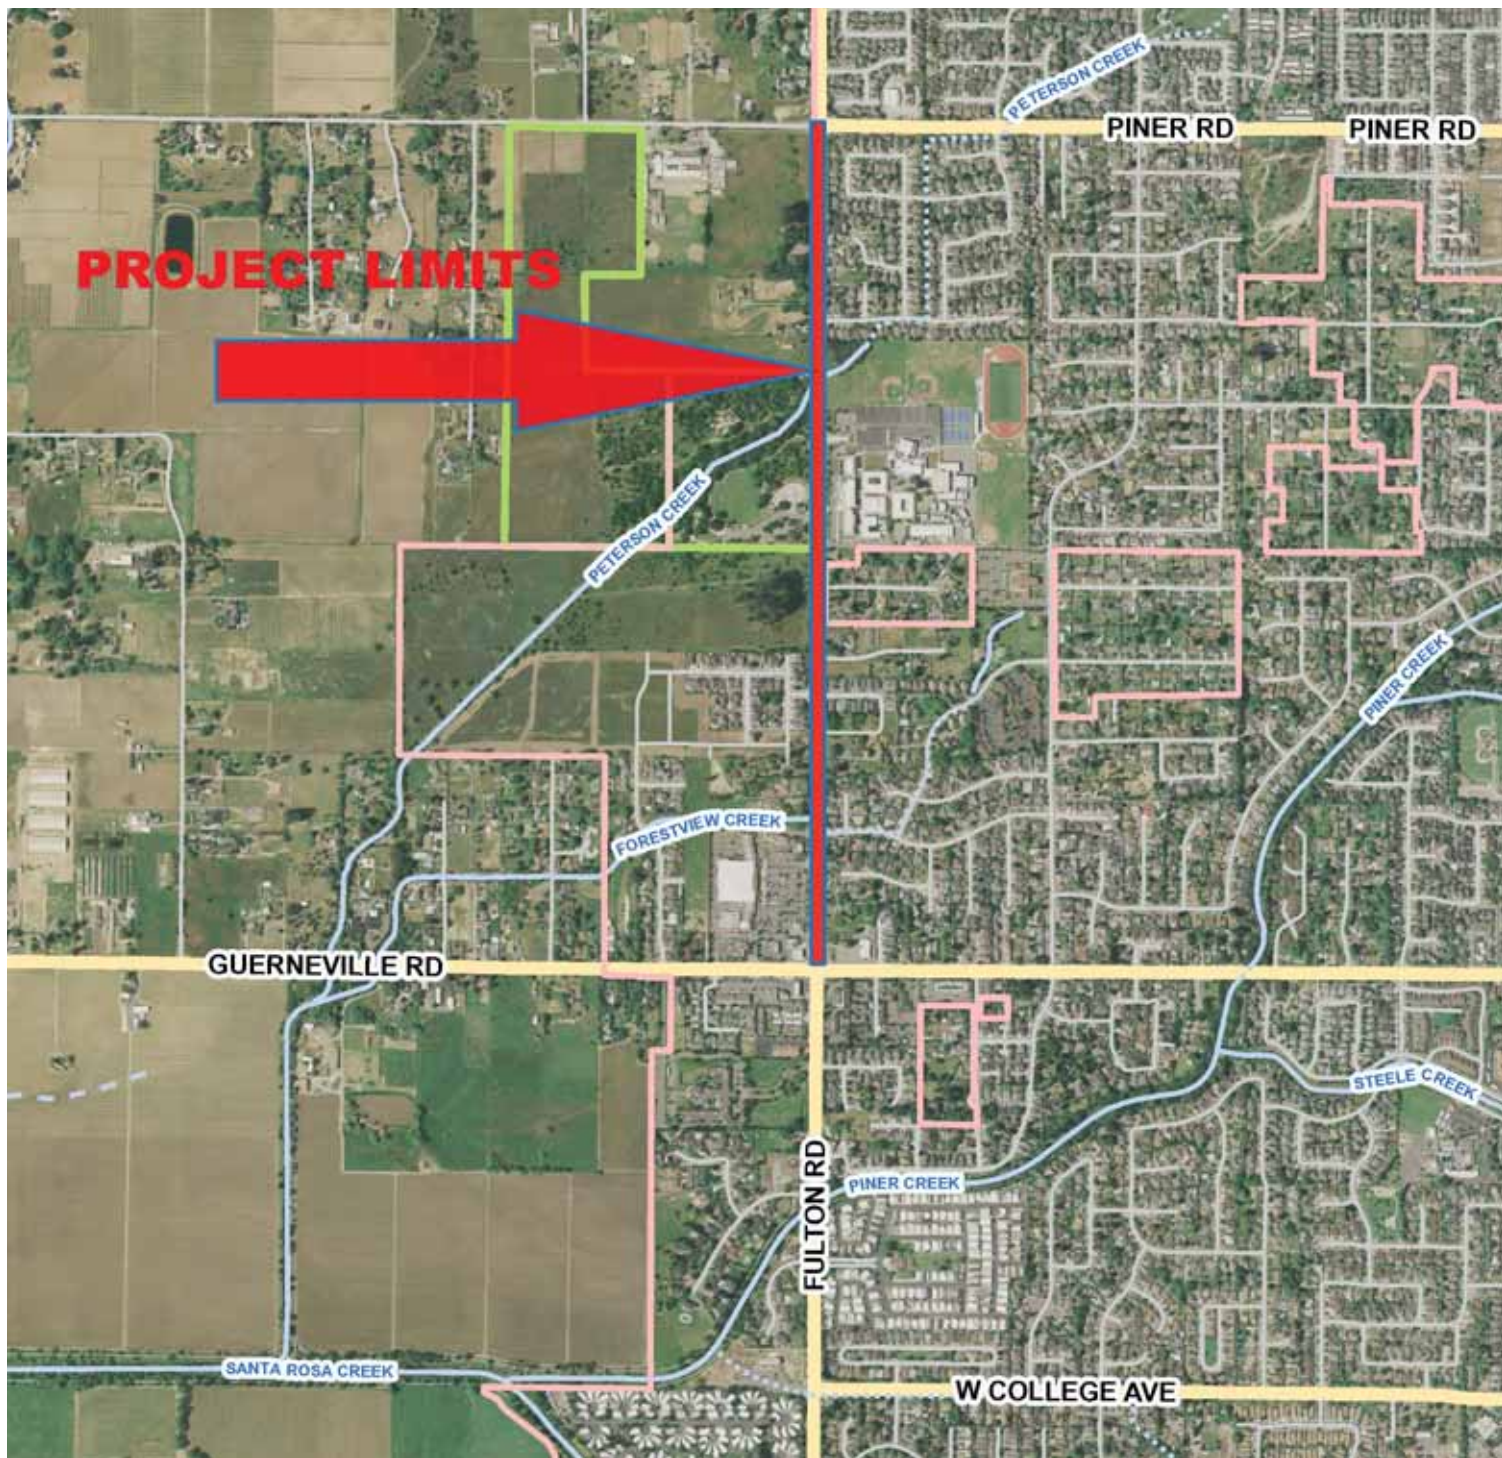

4/26/2016

Scale 1: 14,500

