

**RECEIVED**

By E07081 at 8:53 am, Mar 31, 2021



Santa Rosa Memorial Hospital

1165 Montgomery Dr  
Santa Rosa, CA, 95405

**DISCLAIMER:**

Confidential - do not distribute.

Renderings show design intent only.

All sign messaging to be confirmed by client.

Technical survey is required prior to sign manufacturing.

Permitting and variance requirements to be completed by sign vendor.

Prepared By

**BrandActive**

Site:  
NorCal001

1165 Montgomery Drive, Santa Rosa, CA 95405

Site Map



New-01 Channel Letters  
New-02 Monument Sign  
E-72 Window Vinyl

**NEW-01** NEW FACE-LIT CHANNEL LETTERS (QTY 1) - CL.C.48.I




EXISTING  
SCALE: N.T.S.



FRONT VIEW  
SCALE: 1/2"=1'  
SQUARE FEET: 84.6



PROPOSED  
SCALE: N.T.S.

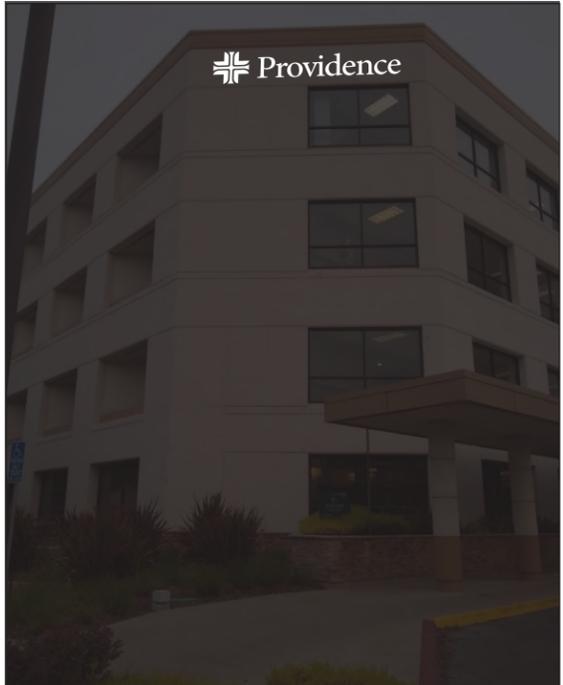

PROPOSED NIGHT VIEW - PERF VINYL  
SCALE: N.T.S.

**SPECIFICATIONS**  
1. REFER TO SHEET 1.2 & 1.3 FOR CHANNEL LETTER DETAILS

**NOTES**  
- CENTER LOGO & LETTERS IN SIGN BAND AREA

**COLORS/FINISHES**

- V1-p PERFORATED 3M DUAL-COLOR FILM 3635-210 PAINTED TO MATCH PMS 287C
- V2-p PERFORATED 3M DUAL-COLOR FILM 3635-210 PAINTED TO MATCH PMS 363C
- P6 MPS SVOC 1905 SP BRUSHED ALUMINUM SATIN FINISH W/ 281 228SP SATIN CLEAR COAT

**JONES SIGN**  
Your Vision. Accomplished.  
WWW.JONESSIGN.COM

JOB #: 253380-R3  
DATE: 10.06.20  
DESIGNER: A. Swanson  
SALES REP: XX  
PROJ MGR: M. WHITLEY

REV.	DATE	BY	DESCRIPTION
1	10.27.20	AS	ADDED SIZE / PERF OPTIONS
2	11.06.20	AS	ADDED BACKER CABINET
3	11.13.20	AS	REMOVED OPT 1 & 2; REMOVED BACKER, CHANGED TO PERF, UPDATED PAGE NUMBERS
4	12.17.20	WAM/AS	WAM ADDED SHEET 1.2 DETAILS / AS UPDATED PER CLIENT REDLINES
5	00.00.00	XX	XXXX
6	00.00.00	XX	XXXX
7	00.00.00	XX	XXXX
8	00.00.00	XX	XXXX
9	00.00.00	XX	XXXX
10	00.00.00	XX	XXXX

CLIENT APPROVAL	DATE
LANDLORD APPROVAL	DATE

PROVIDENCE  
SANTA ROSA MEMORIAL HOSPITAL  
1165 MONTGOMERY DRIVE  
SANTA ROSA, CA 95405

SHEET NUMBER  
**1.0**

This is an original, unpublished drawing by Jones Sign Co., Inc. It is for your personal use in conjunction with a project being planned for you by JONES SIGN. It is not to be shown to anyone outside of your organization, nor is it to be used, reproduced, copied or exhibited in any fashion. Use of this design or the salient elements of this design in any sign done by any other company, without the express written permission of JONES SIGN, is forbidden by law and carries a civil forfeiture of up to 25% of the purchase price of the sign. JONES SIGN will endeavor to closely match colors, including PMS, where specified. We cannot guarantee exact matches due to varying compatibility of surface materials and paints used. All sizes and dimensions are illustrated for client's conception of project and are not to be understood as being exact size or exact scale.

**NEW-01** NEW FACE-LIT CHANNEL LETTERS (QTY 1) - CL.C.48.I



FRONT VIEW  
SCALE: 1/2"=1'

SQUARE FEET: 84.6

**SPECIFICATIONS**

1. 4" FABRICATED ALUMINUM RETURNS PAINTED P6
2. 1/2" CLEAR ACRYLIC TRIMLESS FACES FASTENED TO RETURNS W/ COUNTERSUNK SCREWS
3. V1-p & V2p PERFORATED VINYL APPLIED 1ST SURFACE TO ACRYLIC FACES
4. 30% DIFFUSER APPLIED 2ND SURFACE TO ACRYLIC FACES
5. 1/8" ALUMINUM BACKS WELDED TO RETURNS
6. INTERNALLY ILLUMINATED W/ 6500K WHITE BITRO LED'S (BITRO POWER SUPPLY TO BE USED)
7. LETTERS TO BE FASTENED TO BUILDING W/ 2" BOLTS W/ EXPANSION ANCHORS

**NOTES**

- ADDITIONAL FABRICATION DETAILS SHOWN ON SHEETS 1.2 & 1.3
- CENTER LOGO & LETTERS IN SIGN BAND AREA

**COLORS/FINISHES**

- V1-p PERFORATED 3M DUAL-COLOR FILM 3635-210 PAINTED TO MATCH PMS 287C
- V2-p PERFORATED 3M DUAL-COLOR FILM 3635-210 PAINTED TO MATCH PMS 363C
- P6 MPS SVOC 1905 SP BRUSHED ALUMINUM SATIN FINISH W/ 281 228SP SATIN CLEAR COAT

<p><b>JONES SIGN</b> Your Vision. Accomplished. WWW.JONESSIGN.COM</p>	<p><b>JOB #: 253380-R3</b></p> <p>DATE: 10.06.20</p> <p>DESIGNER: A. Swanson</p> <p>SALES REP: XX</p> <p>PROJ MGR: M. WHITLEY</p>	<table border="1" style="width: 100%; border-collapse: collapse;"> <thead> <tr> <th>REV.</th> <th>DATE</th> <th>BY</th> <th>DESCRIPTION</th> </tr> </thead> <tbody> <tr><td>1</td><td>10.27.20</td><td>AS</td><td>ADDED SIZE / PERF OPTIONS</td></tr> <tr><td>2</td><td>11.06.20</td><td>AS</td><td>ADDED BACKER CABINET</td></tr> <tr><td>3</td><td>11.13.20</td><td>AS</td><td>REMOVED OPT 1 &amp; 2; REMOVED BACKER, CHANGED TO PERF, UPDATED PAGE NUMBERS</td></tr> <tr><td>4</td><td>12.17.20</td><td>WAM/AS</td><td>WAM ADDED SHEET 1.2 DETAILS / AS UPDATED PER CLIENT REDLINES</td></tr> <tr><td>5</td><td>00.00.00</td><td>XX</td><td>XXXX</td></tr> <tr><td>6</td><td>00.00.00</td><td>XX</td><td>XXXX</td></tr> <tr><td>7</td><td>00.00.00</td><td>XX</td><td>XXXX</td></tr> <tr><td>8</td><td>00.00.00</td><td>XX</td><td>XXXX</td></tr> <tr><td>9</td><td>00.00.00</td><td>XX</td><td>XXXX</td></tr> <tr><td>10</td><td>00.00.00</td><td>XX</td><td>XXXX</td></tr> </tbody> </table>	REV.	DATE	BY	DESCRIPTION	1	10.27.20	AS	ADDED SIZE / PERF OPTIONS	2	11.06.20	AS	ADDED BACKER CABINET	3	11.13.20	AS	REMOVED OPT 1 & 2; REMOVED BACKER, CHANGED TO PERF, UPDATED PAGE NUMBERS	4	12.17.20	WAM/AS	WAM ADDED SHEET 1.2 DETAILS / AS UPDATED PER CLIENT REDLINES	5	00.00.00	XX	XXXX	6	00.00.00	XX	XXXX	7	00.00.00	XX	XXXX	8	00.00.00	XX	XXXX	9	00.00.00	XX	XXXX	10	00.00.00	XX	XXXX	<p>CLIENT APPROVAL _____ DATE _____</p> <hr/> <p>LANDLORD APPROVAL _____ DATE _____</p>		<p><b>PROVIDENCE</b></p> <p>SANTA ROSA MEMORIAL HOSPITAL 1165 MONTGOMERY DRIVE SANTA ROSA, CA 95405</p>	<p>SHEET NUMBER</p> <p style="font-size: 2em;"><b>1.1</b></p>
		REV.	DATE	BY	DESCRIPTION	
1	10.27.20	AS	ADDED SIZE / PERF OPTIONS	
2	11.06.20	AS	ADDED BACKER CABINET	
3	11.13.20	AS	REMOVED OPT 1 & 2; REMOVED BACKER, CHANGED TO PERF, UPDATED PAGE NUMBERS	
4	12.17.20	WAM/AS	WAM ADDED SHEET 1.2 DETAILS / AS UPDATED PER CLIENT REDLINES	
5	00.00.00	XX	XXXX	
6	00.00.00	XX	XXXX	
7	00.00.00	XX	XXXX	
8	00.00.00	XX	XXXX	
9	00.00.00	XX	XXXX	
10	00.00.00	XX	XXXX	

This is an original, unpublished drawing by Jones Sign Co., Inc. It is for your personal use in conjunction with a project being planned for you by JONES SIGN. It is not to be shown to anyone outside of your organization, nor is it to be used, reproduced, copied or exhibited in any fashion. Use of this design or the salient elements of this design in any sign done by any other company, without the express written permission of JONES SIGN, is forbidden by law and carries a civil forfeiture of up to 25% of the purchase price of the sign. JONES SIGN will endeavor to closely match colors, including PMS, where specified. We cannot guarantee exact matches due to varying compatibility of surface materials and paints used. All sizes and dimensions are illustrated for client's conception of project and are not to be understood as being exact size or exact scale.

# NEW-01 NEW FACE-LIT CHANNEL LETTERS (QTY 1)

SQUARE FEET: 47.6

**1 Letter Return**  
4" fabricated aluminum letters, painted with Matthews Paint SVOC 1905 SP Brushed Aluminum (Satin Finish) with 281 228 SP Satin Clear Coat.

**2 Letter Faces**  
Trimless with countersunk screws. 1/2" acrylic with routed edges install with screws to return. Perforated vinyl applied first surface to acrylic.

**3 LED Illumination**  
Bitro Group LED 6500K OpticsPro.


**4 Power Supply**  
Appropriate wet rated Bitro power supply.

**5 Wall**  
Structure and substructure will vary by construction per location.


**6 Mounting Hardware**  
Safe and secure mounting and fasteners as required per engineering.

**7 Raceway (Not Shown - If Applicable)**  
6" is preferred when a raceway is required. Painted to match facade of building.

- COLORS/FINISHES**
- V1-p PERFORATED 3M DUAL-COLOR FILM 3635-2-10 PAINTED TO MATCH PMS 287C
  - V2-p PERFORATED 3M DUAL-COLOR FILM 3635-2-10 PAINTED TO MATCH PMS 363C
  - P6 MPS SVOC 1905 SP BRUSHED ALUMINUM SATIN FINISH W/ 281 228 SP SATIN CLEAR COAT

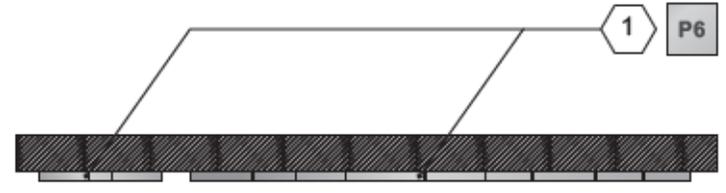


**1 Top View (CL.C.60.1)**  
Scale NTS

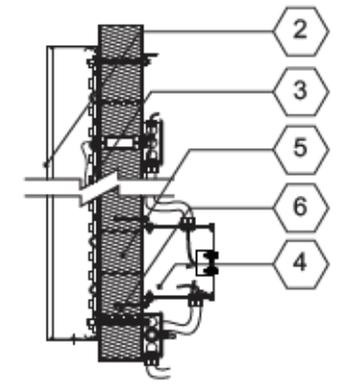

**3 Detail View**  
For Reference Only



**2 Front View (CL.C.60.1)**  
Scale NTS

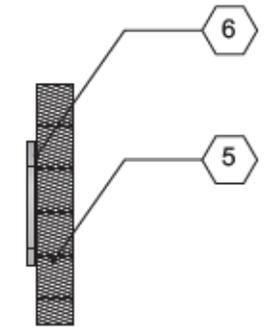

**4 Side View**  
Scale NTS

<b>JONES SIGN</b> Your Vision. Accomplished. WWW.JONESSIGN.COM	<b>JOB # 253380-R3</b> DATE: 10.09.20 DESIGNER: A. Swanson SALES REP: XX PRJ MGR: M. WHITLEY	REV   DATE   BY   DESCRIPTION 1   10.07.20   AB   ADDED SIDE PERFORATED FILM 2   10.08.20   AB   ADDED BACKER CABINET 3   10.08.20   AB   REMOVED OPT 11 & REMOVED BACKER, CHANGED TO PERFORATED FILM NUMBER	CLIENT APPROVAL   DATE LANDLORD APPROVAL   DATE		PROVIDENCE SANTA ROSA MEMORIAL HOSPITAL 1165 MONTGOMERY DRIVE SANTA ROSA, CA 95405	SHEET NUMBER <b>1.2</b>
		4   10.08.20   SC   330X 5   10.08.20   SC   330X 6   10.08.20   SC   330X 7   10.08.20   SC   330X 8   10.08.20   SC   330X 9   10.08.20   SC   330X 10   10.08.20   SC   330X				

This is an original, unpublished drawing by Jones Sign Co., Inc. It is for your personal use in conjunction with a project being planned for you by JONES SIGN. It is not to be shown to anyone outside of your organization, nor is it to be used, reproduced, copied or exhibited in any fashion. Use of this design or the salient elements of this design in any sign done by any other company, without the express written permission of JONES SIGN, is forbidden by law and carries a civil forfeiture of up to 25% of the purchase price of the sign. JONES SIGN will endeavor to closely match colors, including PMS, where specified. We cannot guarantee exact matches due to varying compatibility of surface materials and paints used. All sizes and dimensions are illustrated for client's conception of project and are not to be understood as being exact size or exact scale.

**Context**


Location: 196 Sotoyome

Responsibility: Sign Vendor


Permitting: Permitting will be required.

**Recommendation Notes**

N/A

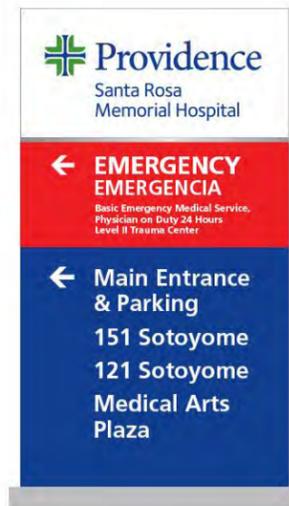


Side A

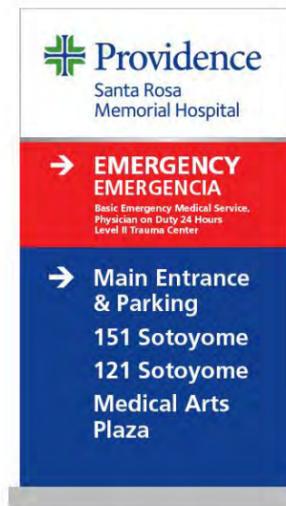


Side B

SQUARE FEET: 28.97


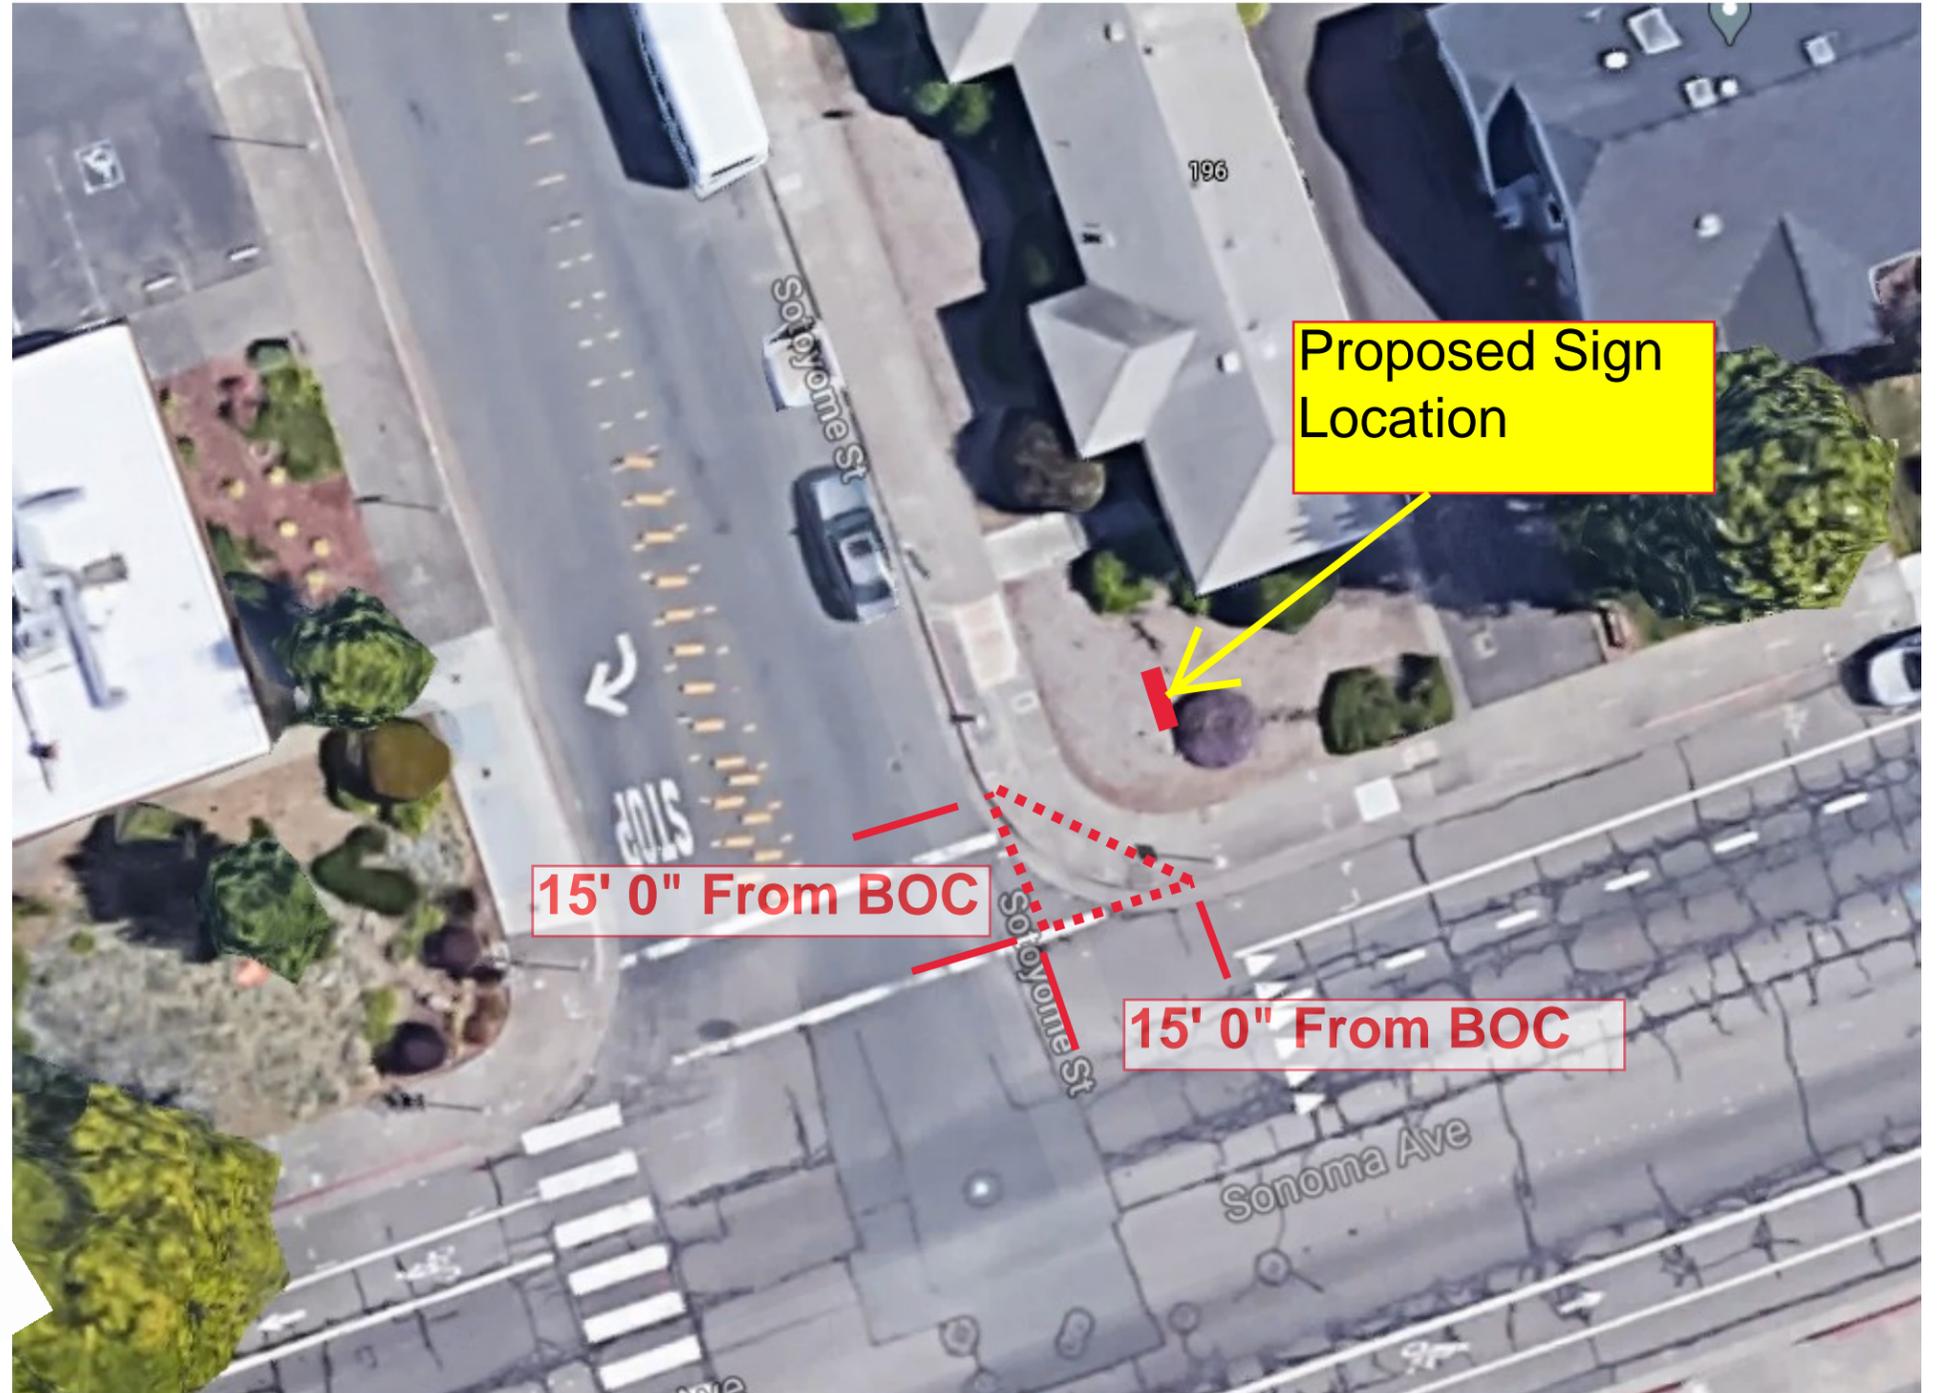


Sign Artwork

# NEW-02 NEW INTERNALLY LIT D/F PYLON SIGN (QTY 1) - PY.C.90.1

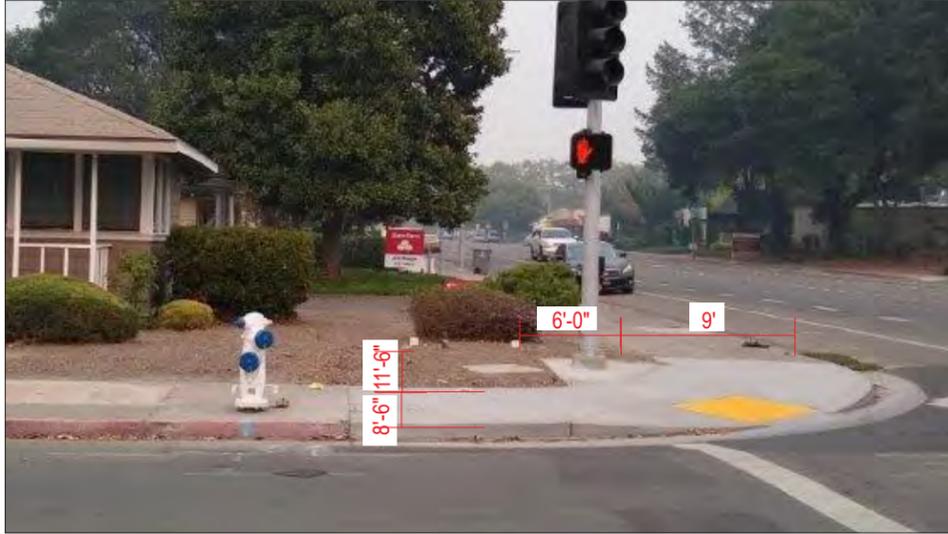


EXISTING  
SCALE: N.T.S.

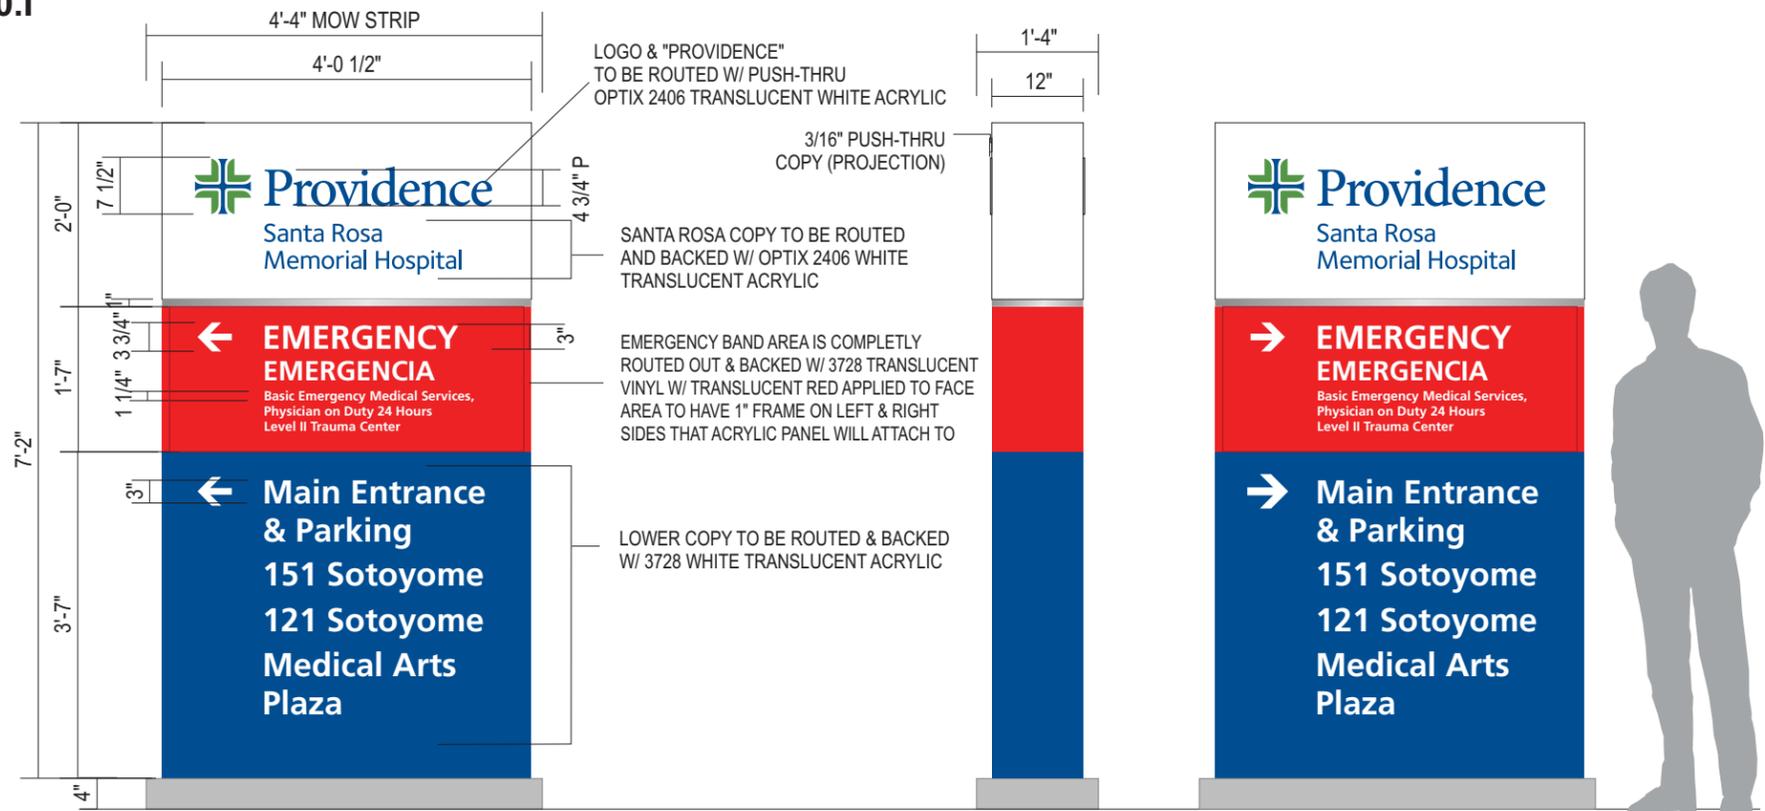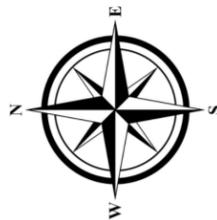


SIDE A  
PYLON SIGN  
SCALE: 1/2"=1'

SQUARE FEET: 28.97

SIDE B

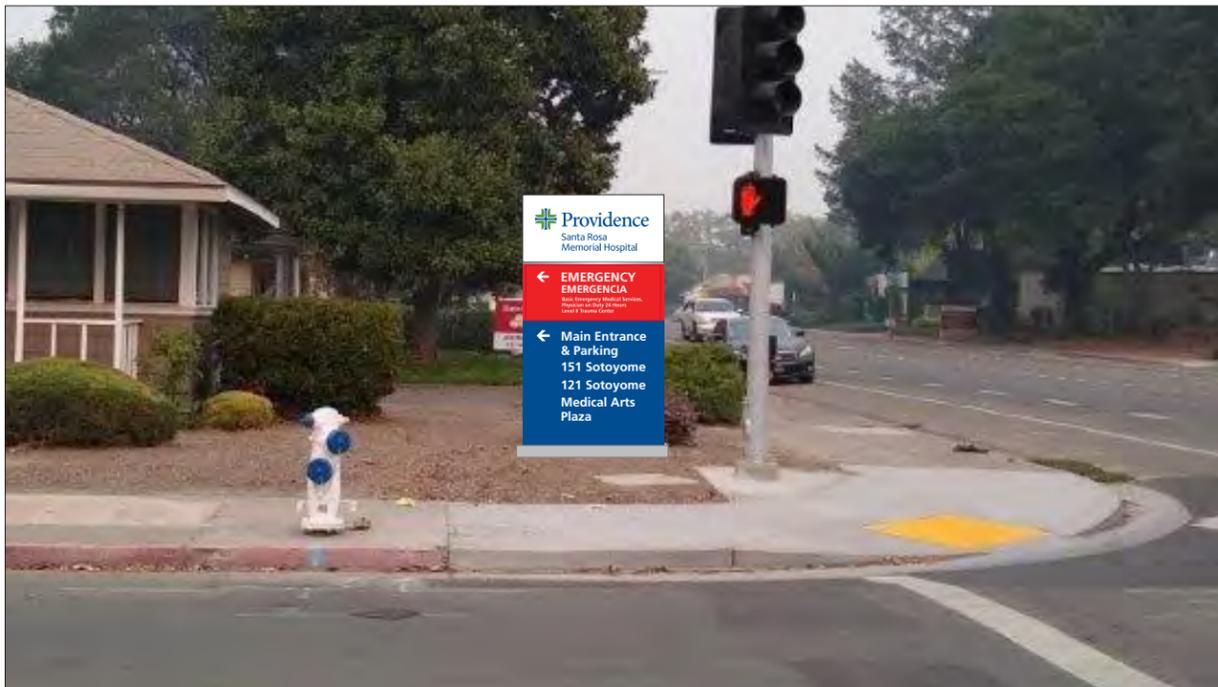

PROPOSED  
SCALE: N.T.S.

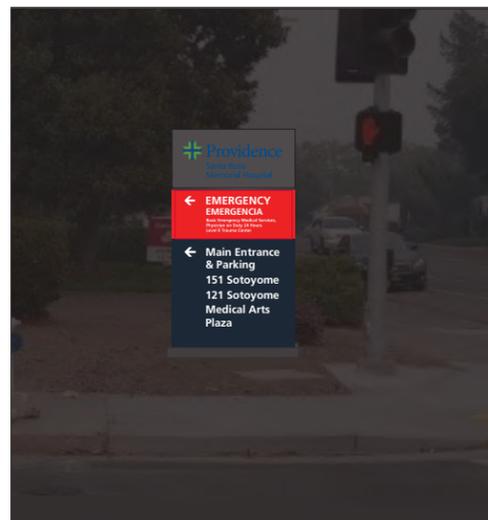

PROPOSED NIGHT VIEW  
SCALE: N.T.S.

### SPECIFICATIONS

1. REFER TO SHEET 4.2 FOR PYLON DETAILS

### NOTES

- ATTACH TO EXISTING FOOTING IF POSSIBLE
- PRIMARY ELECTRICAL BY OTHERS

### COLORS/FINISHES

- V1-t SULTAN BLUE (PMS 287C)
- V2-t PRINTED 3630-20 WHITE 3M SCOTCHCAL TRANSLUCENT FILM TO MATCH PMS 363C
- V4-t 3M 3630-143 POPPY RED W/ 3M 8519 LUSTER OVERLAMINATE
- P1 MPS MATCH PMS 287C BLUE W/ UV RESISTANT SATIN CLEAR COAT
- P3 MPS WHITE W/ UV RESISTANT SATIN CLEAR COAT
- P4 MPS MATCH PMS 485C RED W/ UV RESISTANT SATIN CLEAR COAT
- P6 MPS SVOC 1905 SP BRUSHED ALUMINUM SATIN FINISH W/ 281 228SP SATIN CLEAR COAT

### FONT(S)

- FRUTIGER 55 ROMAN
- FRUTIGER 65 BOLD

**JONES SIGN**  
Your Vision. Accomplished.  
WWW.JONESSIGN.COM

JOB #: 253380-R3

DATE: 10.06.20

DESIGNER: A. Swanson

SALES REP: XX

PROJ MGR: M. WHITLEY

REV.	DATE	BY	DESCRIPTION
1	10.28.20	AS	UPDATES PER CLIENT REDLINES
2	11.13.20	AS	ADDED ARROW SIZE
3	12.17.20	AS	UPDATES PER CLIENT REDLINES
4	00.00.00	XX	XXXX
5	00.00.00	XX	XXXX
6	00.00.00	XX	XXXX
7	00.00.00	XX	XXXX
8	00.00.00	XX	XXXX
9	00.00.00	XX	XXXX
10	00.00.00	XX	XXXX

CLIENT APPROVAL

DATE

LANDLORD APPROVAL

DATE



PROVIDENCE

SANTA ROSA MEMORIAL HOSPITAL  
1165 MONTGOMERY DRIVE  
SANTA ROSA, CA 95405

SHEET NUMBER


4.0

# E-72 NEW VINYL (QTY 1 SET - 1 DOOR VINYL & 1 SIDELIGHT VINYL) - DV.W.1 & DV.X


SQUARE FEET: 7.7



EXISTING VIEW  
SCALE: N.T.S.

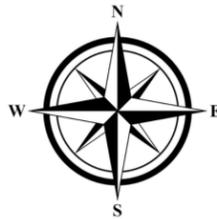

DOOR VINYL QTY 1  
SCALE: 1 1/2"=1'

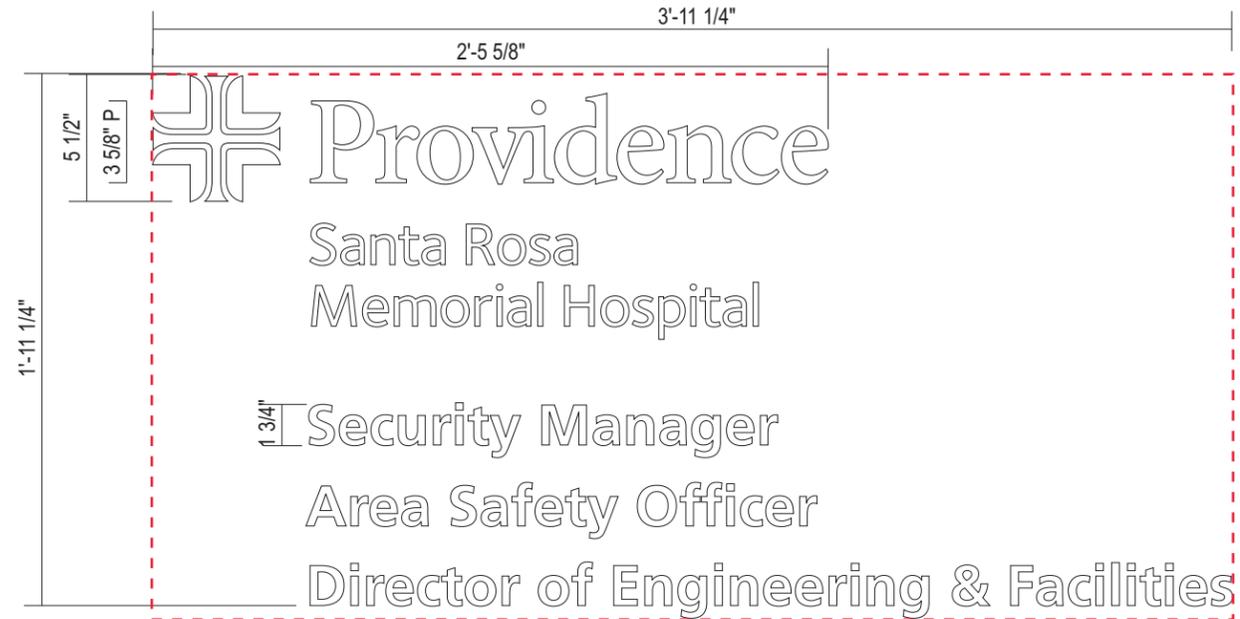

WINDOW VINYL QTY 1  
SCALE: 1 1/2"=1'

SQUARE FEET: 7.7



PROPOSED VIEW  
SCALE: N.T.S.

**SPECIFICATIONS**

- CUT VINYL V3-o APPLIED FIRST SURFACE TO GLASS

**NOTES**

- CLEAN SURFACES BEFORE APPLYING VINYL
- PLACE PROVIDENCE LOGO 1 13/16" (1/2 P HEIGHT) TO THE RIGHT OF WINDOW FRAME AND 54" FROM GRADE TO CENTER OF LOGO
- CENTER ENTRANCE VINYL L-R ON DOOR AND PLACE 5' AFF TO BOTTOM OF COPY

**COLORS/FINISHES**

V3-o 3M SCOTCHCAL 7725-10 OPAQUE WHITE

**FONT(S)**

FRUTIGER 55 ROMAN  
FRUTIGER 65 BOLD

**JONES SIGN**  
Your Vision. Accomplished.  
WWW.JONESSIGN.COM

JOB #: 253380-R1  
DATE: 10.06.20  
DESIGNER: A. Swanson  
SALES REP: XX  
PROJ MGR: M. WHITLEY

REV.	DATE	BY	DESCRIPTION
1	11.13.20	AS	UPDATE INSTALL HEIGHT OF 'ENTRANCE' VINYL
2	00.00.00	XX	XXXX
3	00.00.00	XX	XXXX
4	00.00.00	XX	XXXX
5	00.00.00	XX	XXXX
6	00.00.00	XX	XXXX
7	00.00.00	XX	XXXX
8	00.00.00	XX	XXXX
9	00.00.00	XX	XXXX
10	00.00.00	XX	XXXX

CLIENT APPROVAL	DATE
LANDLORD APPROVAL	DATE

PROVIDENCE  
SANTA ROSA MEMORIAL HOSPITAL  
1165 MONTGOMERY DRIVE  
SANTA ROSA, CA 95405

SHEET NUMBER  
**57.0**

This is an original, unpublished drawing by Jones Sign Co., Inc. It is for your personal use in conjunction with a project being planned for you by JONES SIGN. It is not to be shown to anyone outside of your organization, nor is it to be used, reproduced, copied or exhibited in any fashion. Use of this design or the salient elements of this design in any sign done by any other company, without the express written permission of JONES SIGN, is forbidden by law and carries a civil forfeiture of up to 25% of the purchase price of the sign. JONES SIGN will endeavor to closely match colors, including PMS, where specified. We cannot guarantee exact matches due to varying compatibility of surface materials and paints used. All sizes and dimensions are illustrated for client's conception of project and are not to be understood as being exact size or exact scale.