



[illegible]


C1.0
of 2 Sheets
Job No. 0693-010

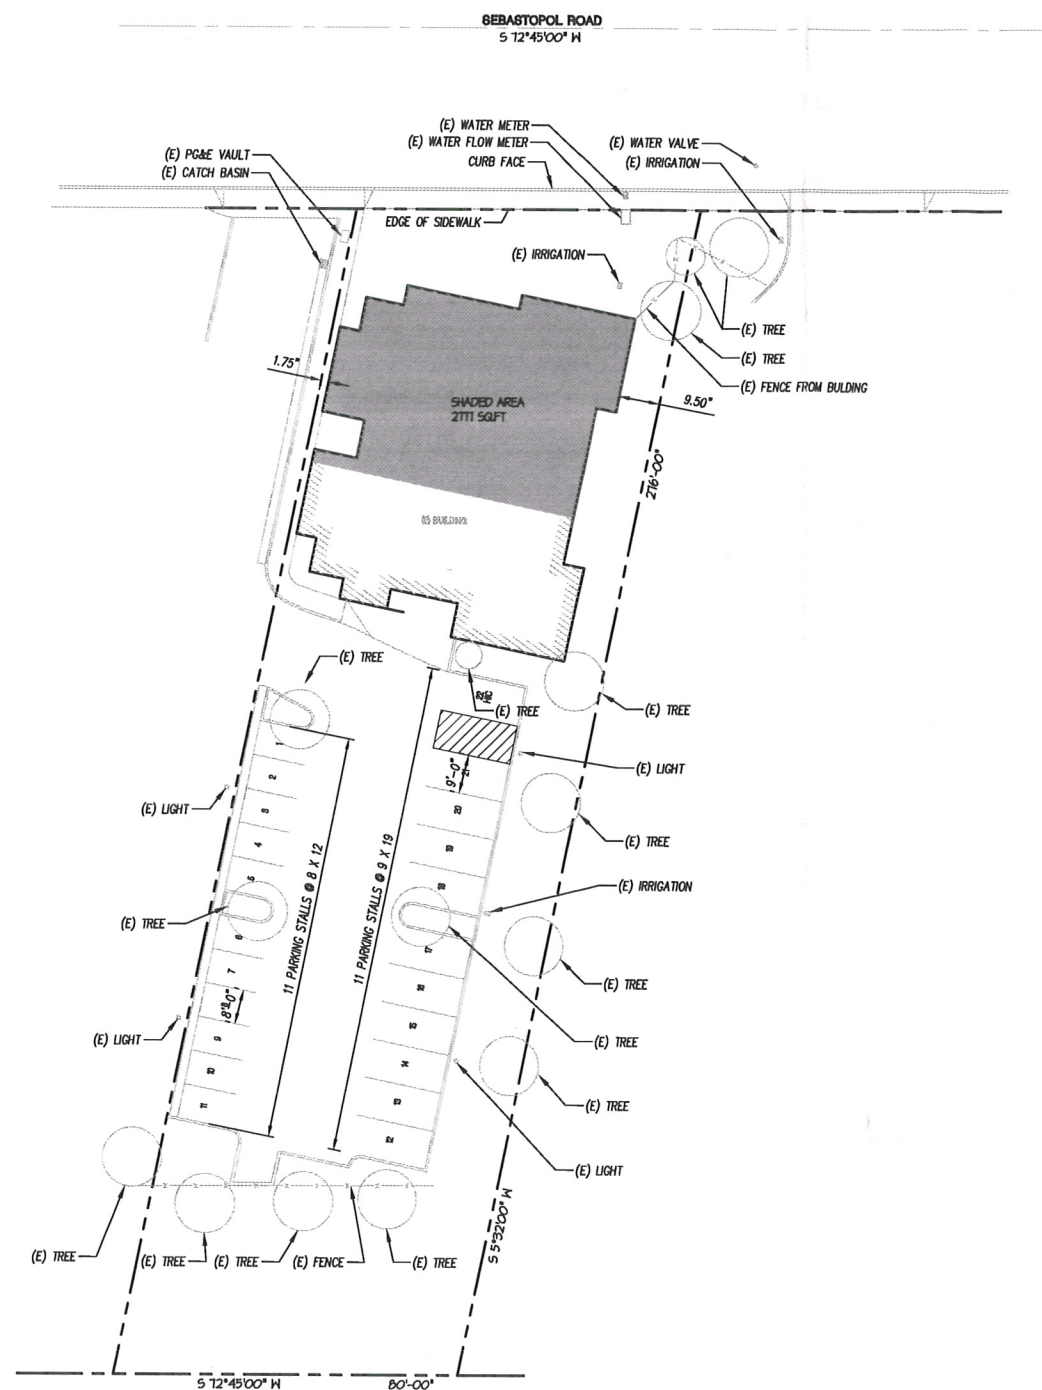

Planning & Economic
Development Department

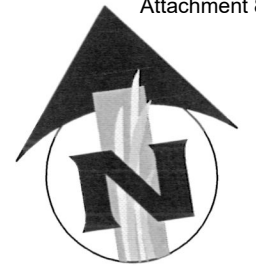

GRAPHIC SCALE

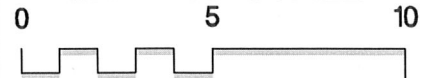


(IN FEET)
1 inch = 5ft



NEIGHBORHOOD CONTEXT MAP

FOR HIGHWAY RETAIL OUTLET (APN 125-162-025)

470 SEBASTOPOL RD - SANTA ROSA, CA 95407

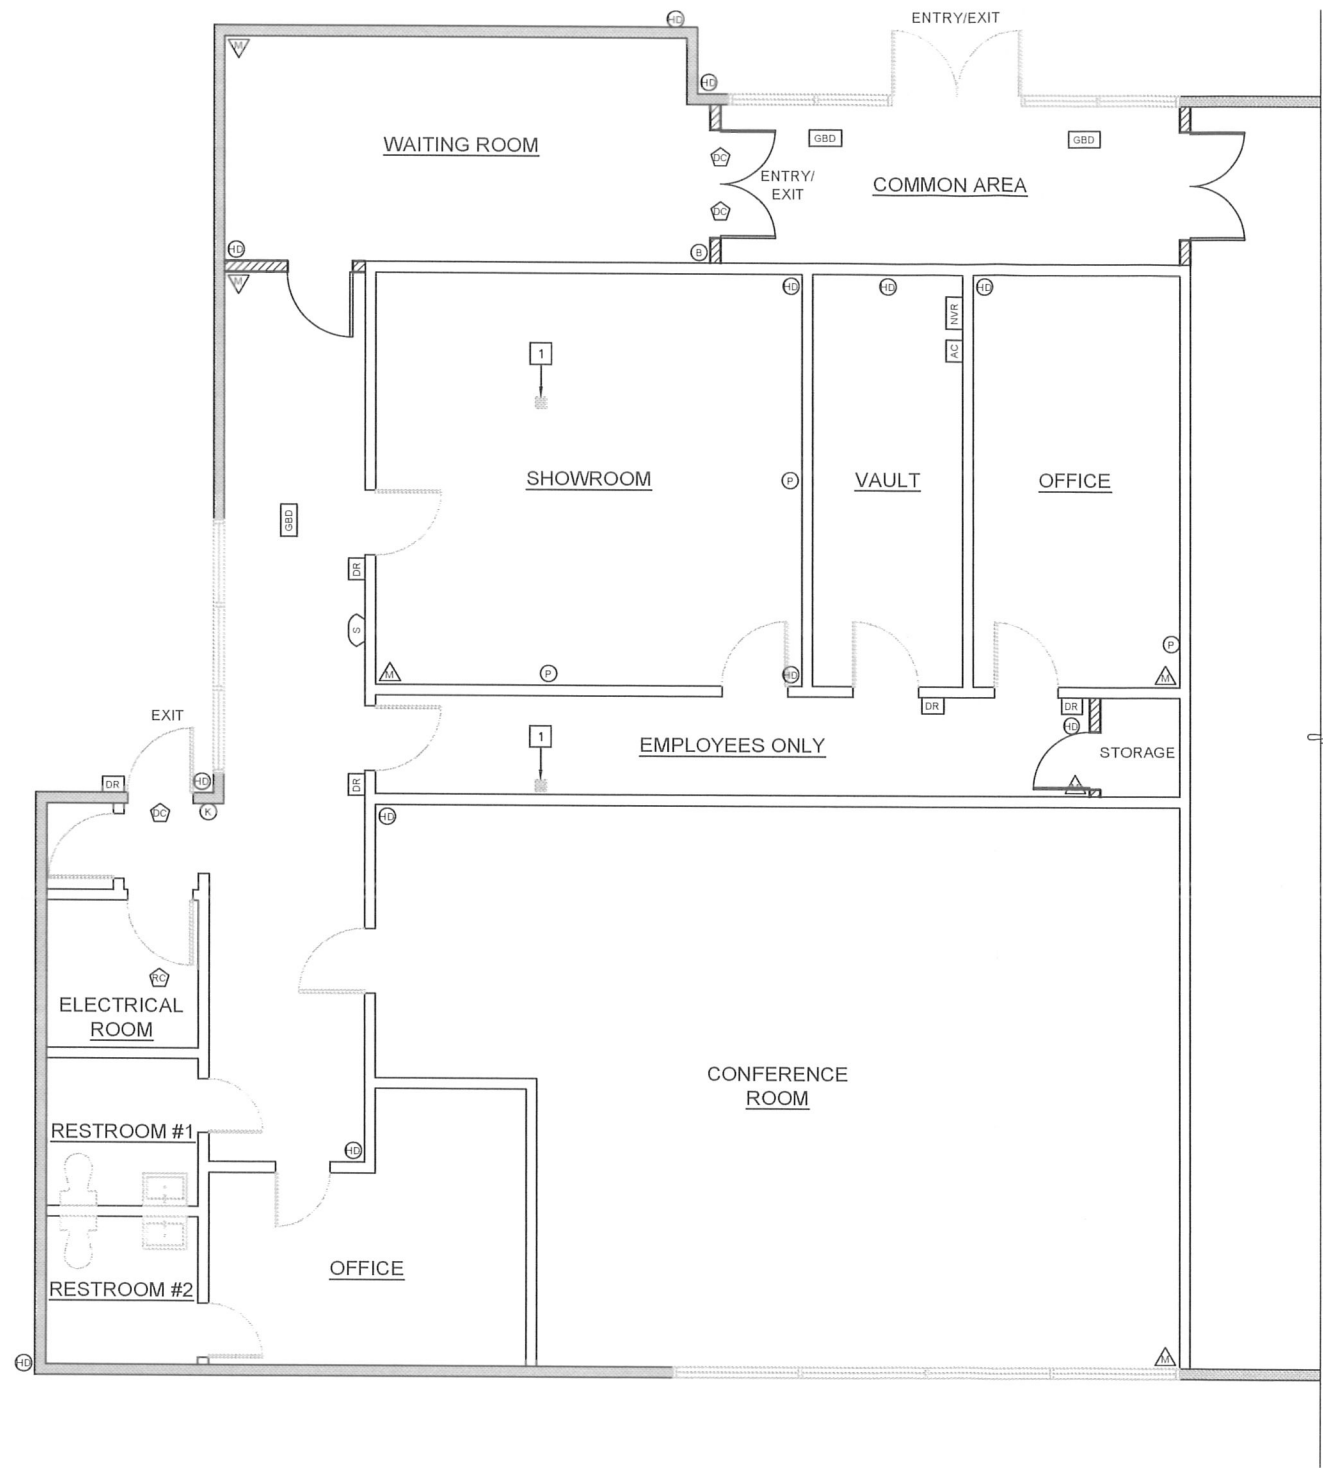

FLOOR PLAN
SCALE: 1/4" = 1'-0"

SHEET NOTES

1 EXISTING 6x6 STEEL COLUMN TO REMAIN.



TOM WILSON ARCHITECT, INC.
920 First Street, Suite 202
Benicia, CA 94510
Tel: (707) 747-1231
www.tw-architects.com

LEGEND

- GBD GLASS BREAK DETECTOR
- DR DOOR READER
- AC ALARM / ACCESS CONTROL
- NVR NVR / MONITOR
- K KEYPAD
- P PANIC BUTTON
- B BLUE HORNSTROBE
- HD HIGH DEFINITION CAMERA
- DC DOOR CONTACT
- RH ROOF HATCH CONTACT
- MD MOTION DETECTOR
- S SIREN
- EXISTING EXTERIOR WALL TO REMAIN
- EXISTING INTERIOR WALL TO REMAIN
- NEW INTERIOR WALL

JUSTIN MIRANDA
470 SEBASTOPOL ROAD
SANTA ROSA, CA 94947

DATE: 03-27-2018

REV. NO. REV. DATE

1	
2	
3	
4	
5	

FLOOR PLAN

X-03

JOB NO.: JM002

COPYRIGHT NOTICE: USE OF THESE DRAWINGS AND SPECIFICATIONS IS RESTRICTED TO THE ORIGINAL PROJECT. SEE FOR WHICH THEY WERE INTENDED. RE-USE OR REPRODUCTION BY ANY METHOD, IN WHOLE OR IN PART, IS PROHIBITED. TITLE TO DRAWINGS AND SPECIFICATIONS CONTINUE TO REMAIN PROPERTY OF TWA ARCHITECT, INC. VISUAL CONTACT WITH THESE DRAWINGS AND SPECIFICATIONS CONSTITUTES A FRAUDULENT VIOLATION OF THESE RESTRICTIONS.