


SHADOW STUDY - WINTER SOLSTICE - 9 AM

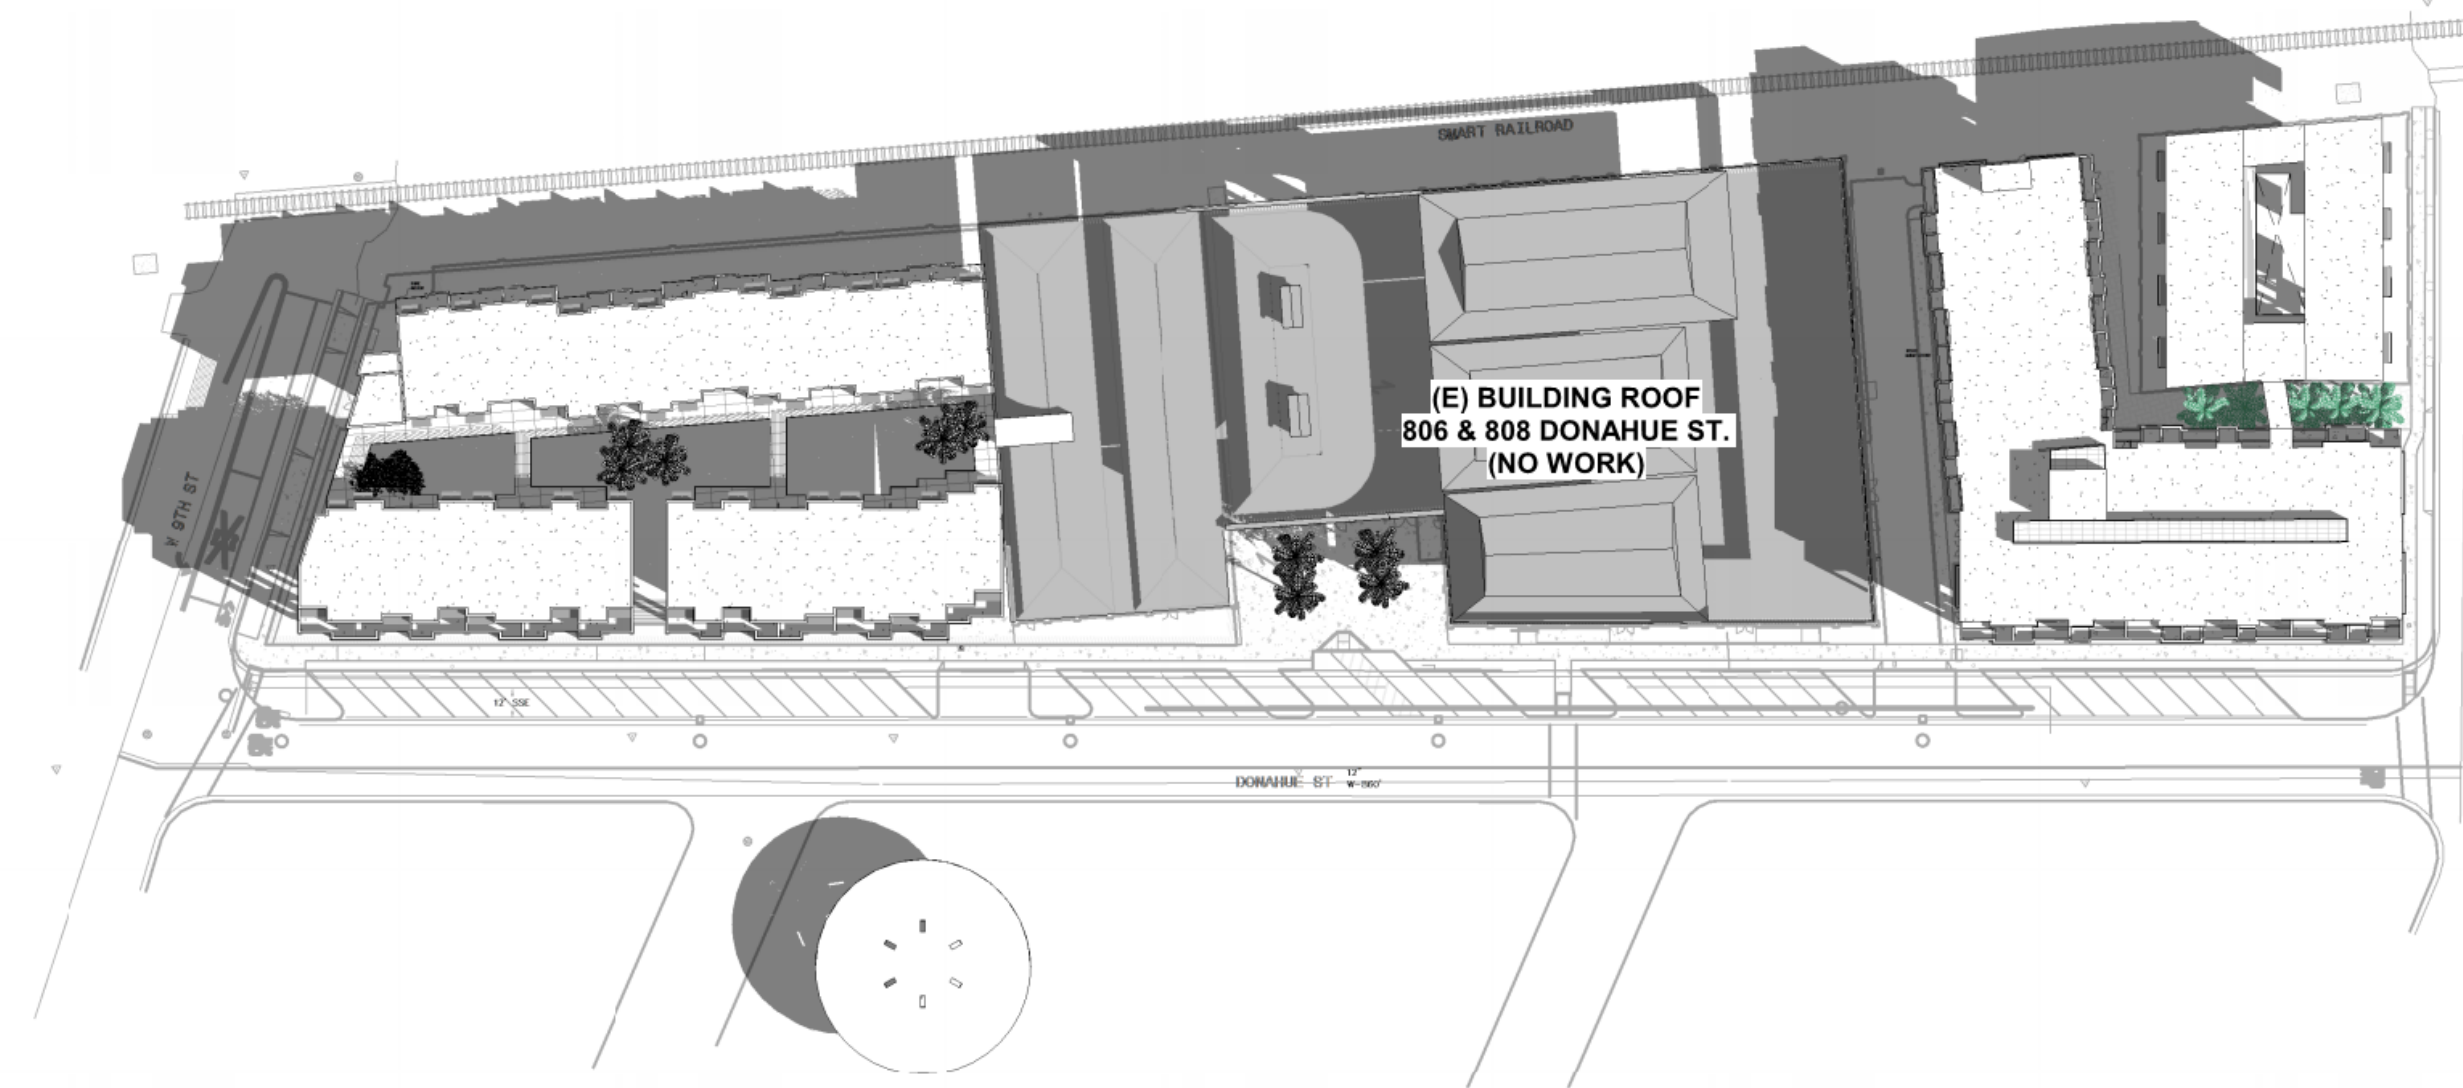

SHADOW STUDY - WINTER SOLSTICE - 12 PM



SHADOW STUDY - WINTER SOLSTICE - 3 PM

5/13/2019 3:22:36 PM BIM:360/15-043-Design-DeTurk Winery Village Apartments SITE.rvt

A/E ALLIANCE

o'malleywilsonwestphal

DANIEL A. WESTPHAL

Box 2484
Santa Rosa
California 95405
tel 707 536-0838
fax 707 536-0839

CONSULTANTS

SEAL

Railroad Square Village, LLC

DeTurk Winery Village Apartments

806 Donahue Street / 8 West 9th Street
Santa Rosa, CA 95401

No.	Description	Date

DATE: 05/13/2019
 PROJECT NUMBER: 15-043
 PROJECT PHASE: SD
 DRAWN BY: Author
 CHECKED BY: Checker

Copyright 2019
 O'Malley Wilson Westphal, Inc.

SHEET TITLE

**SHADOW STUDY-
WINTER SOLSTICE**

SHEET NUMBER

A-1.1C

