




Right Wall

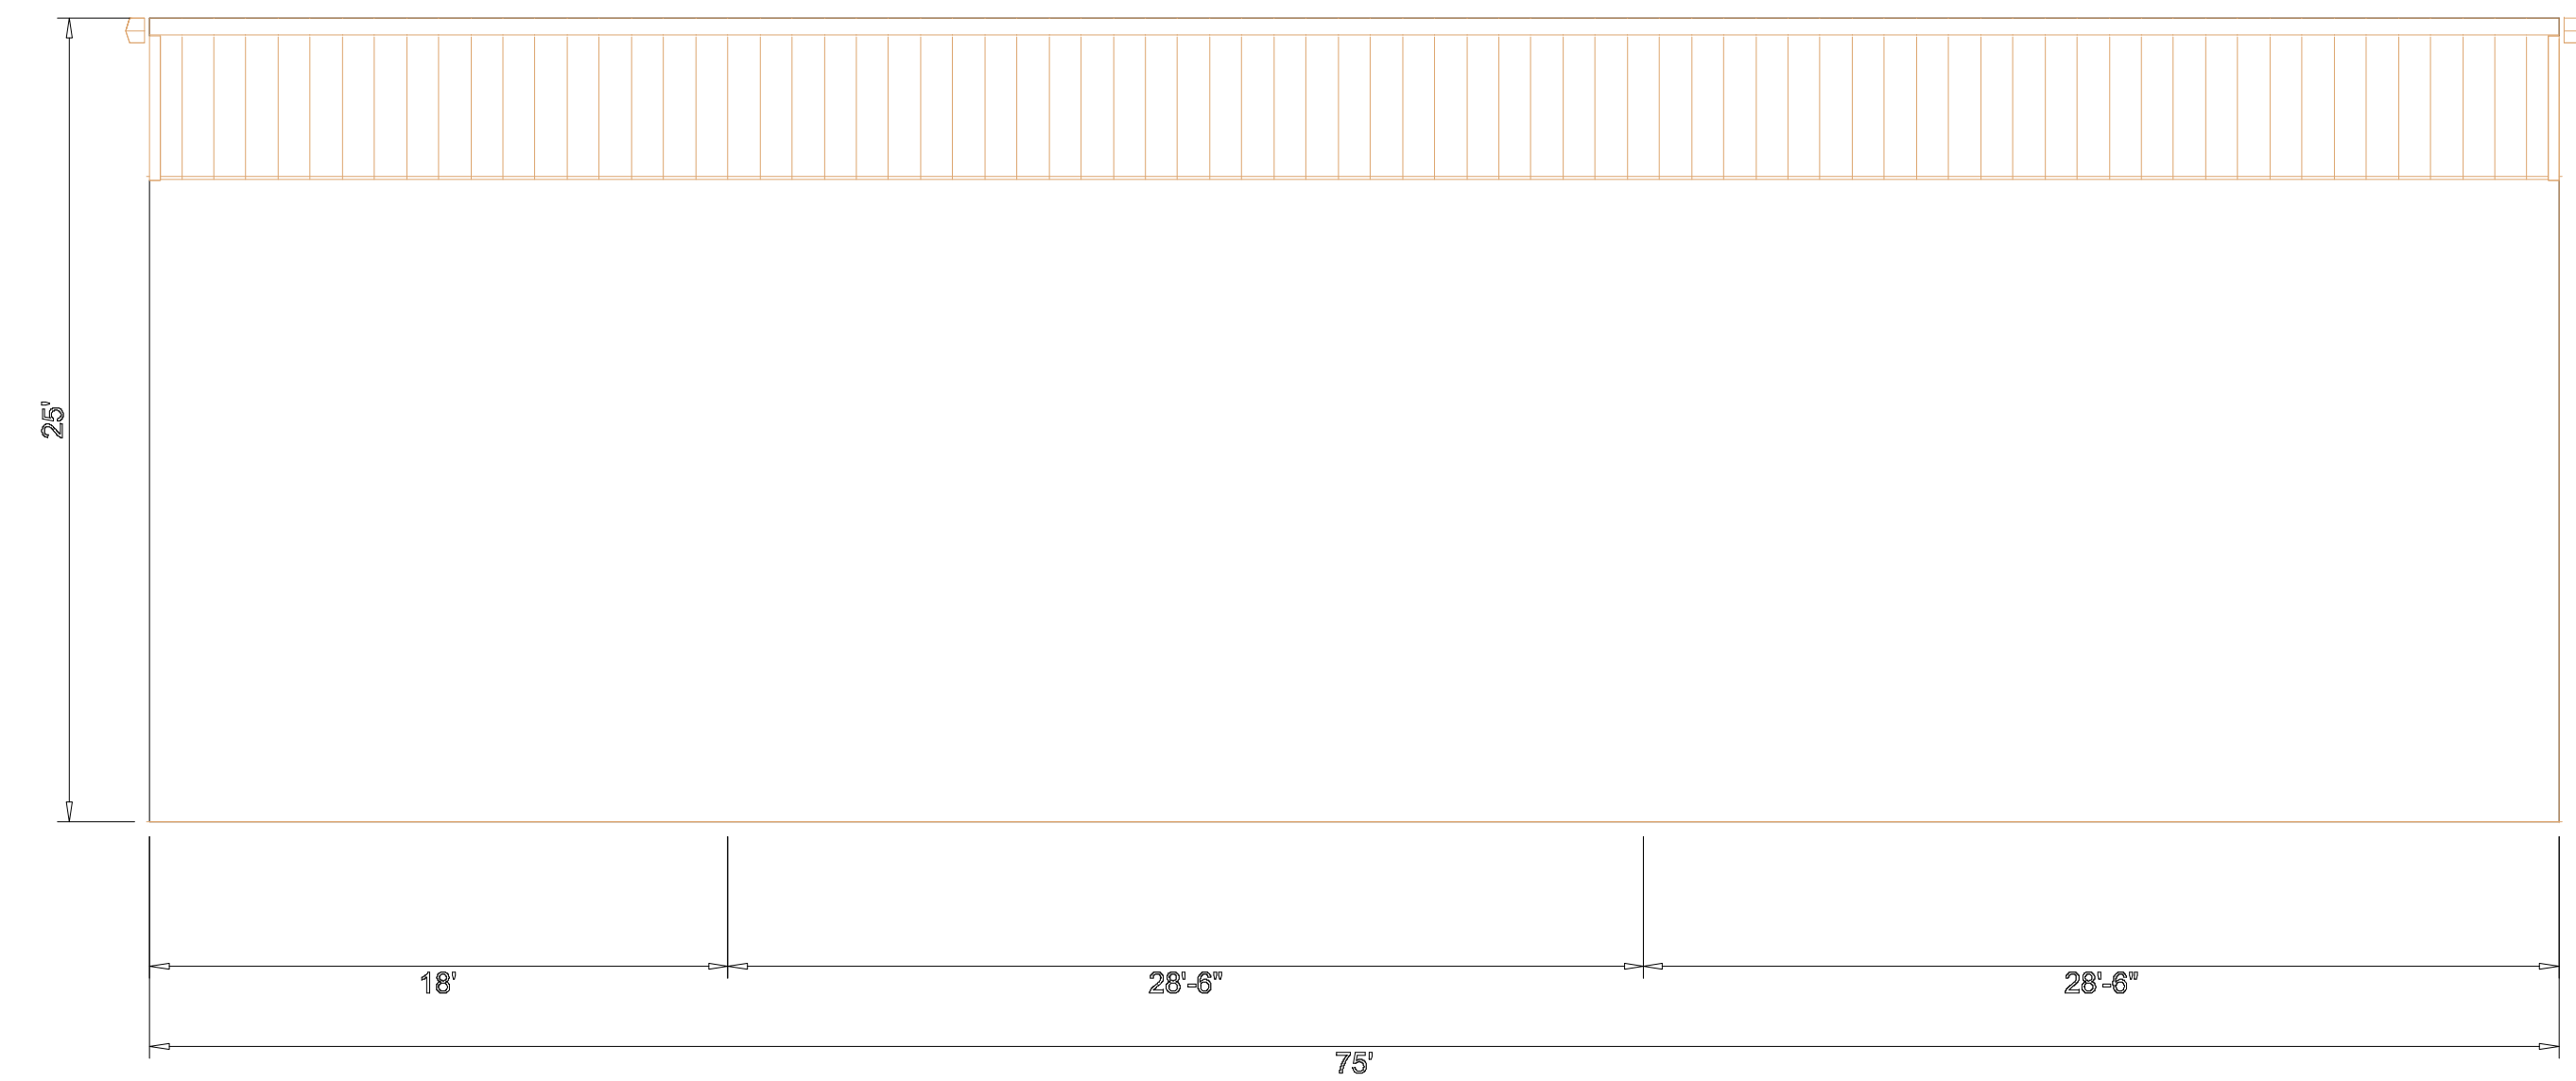


Left Wall

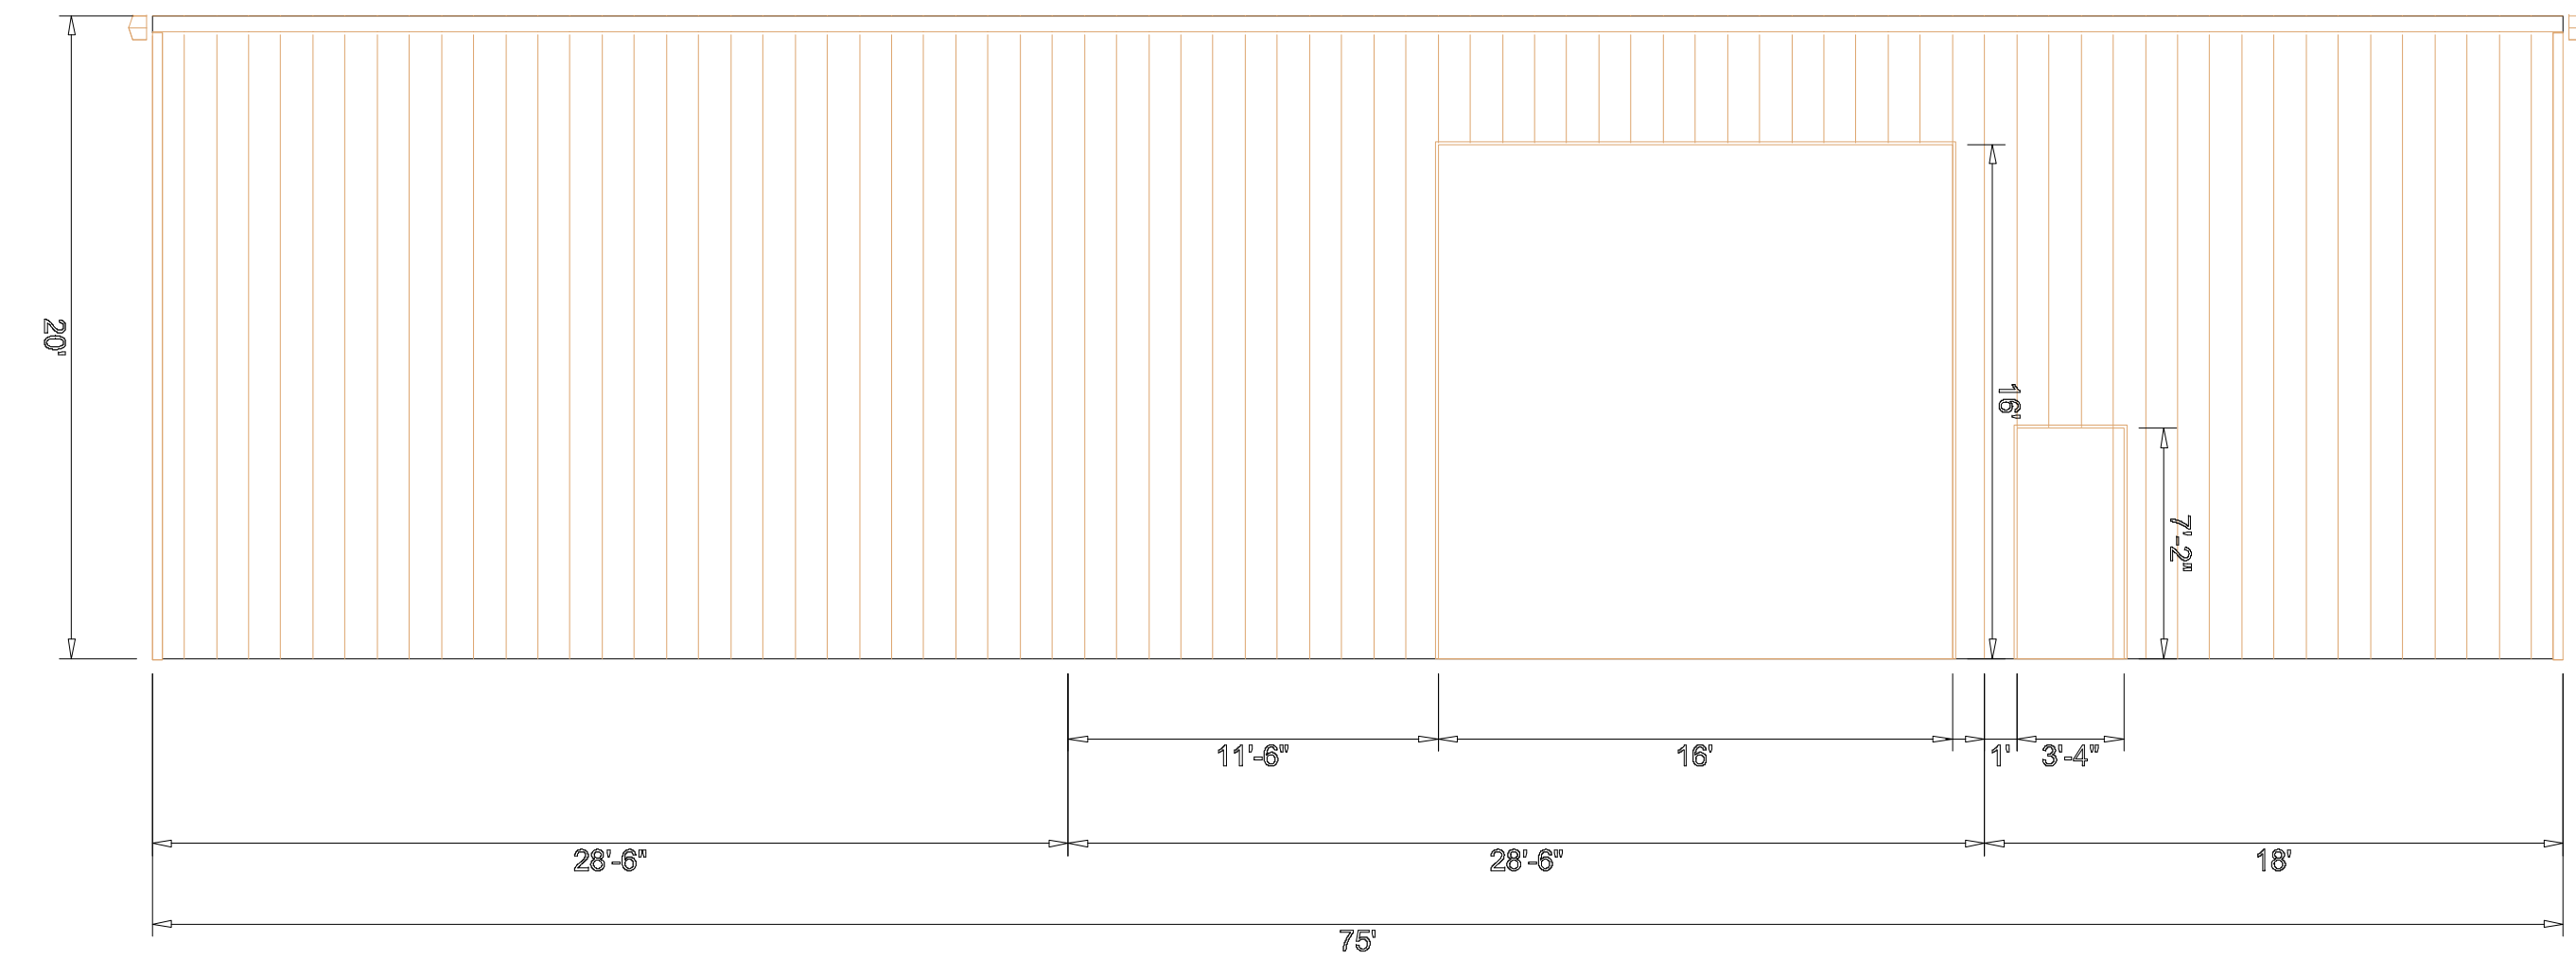


Front Wall

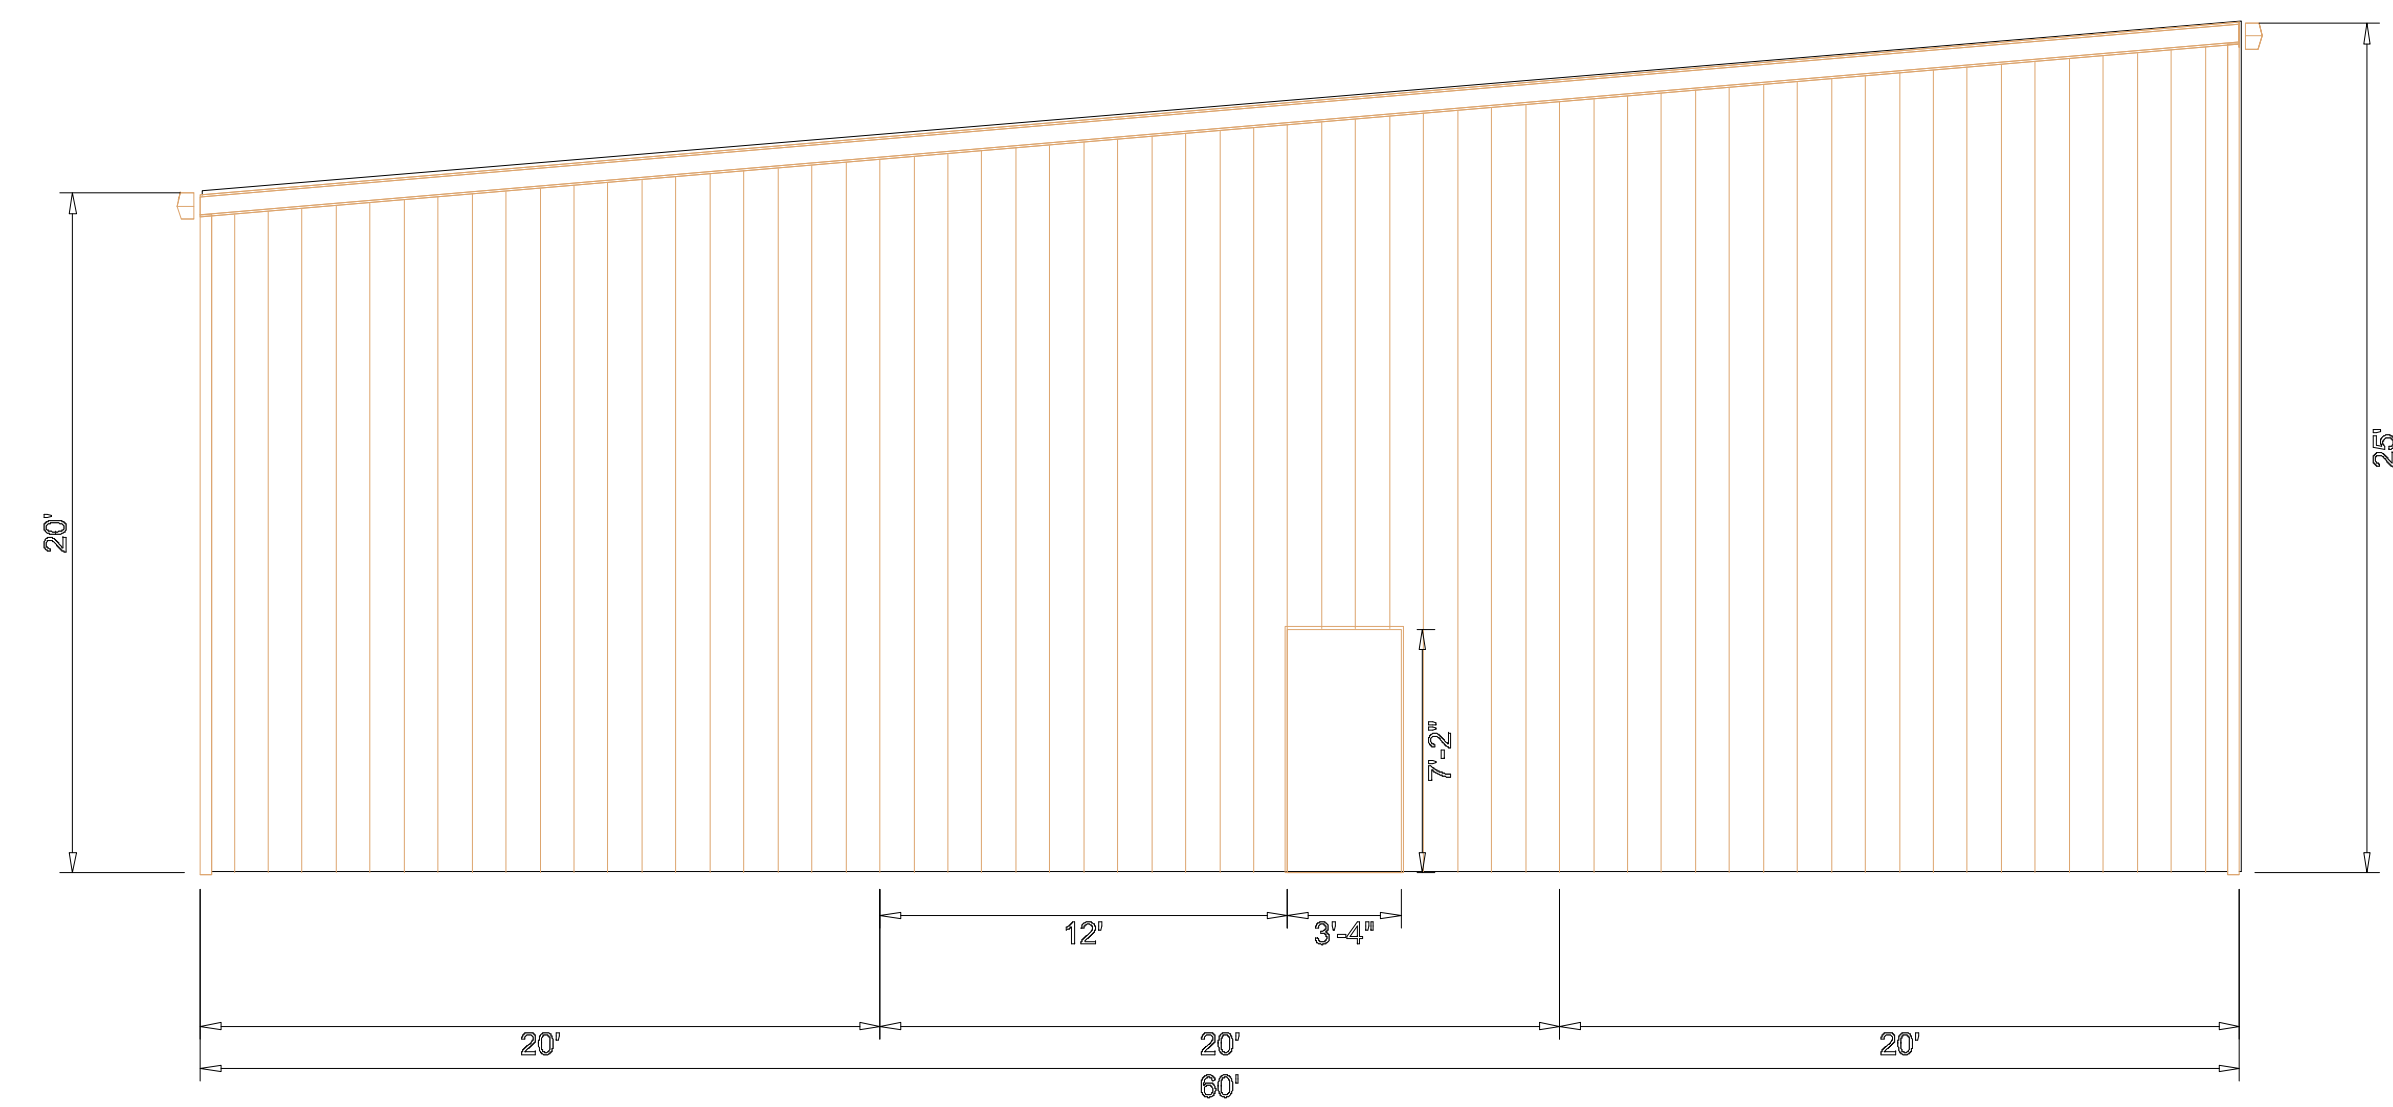

Back Wall

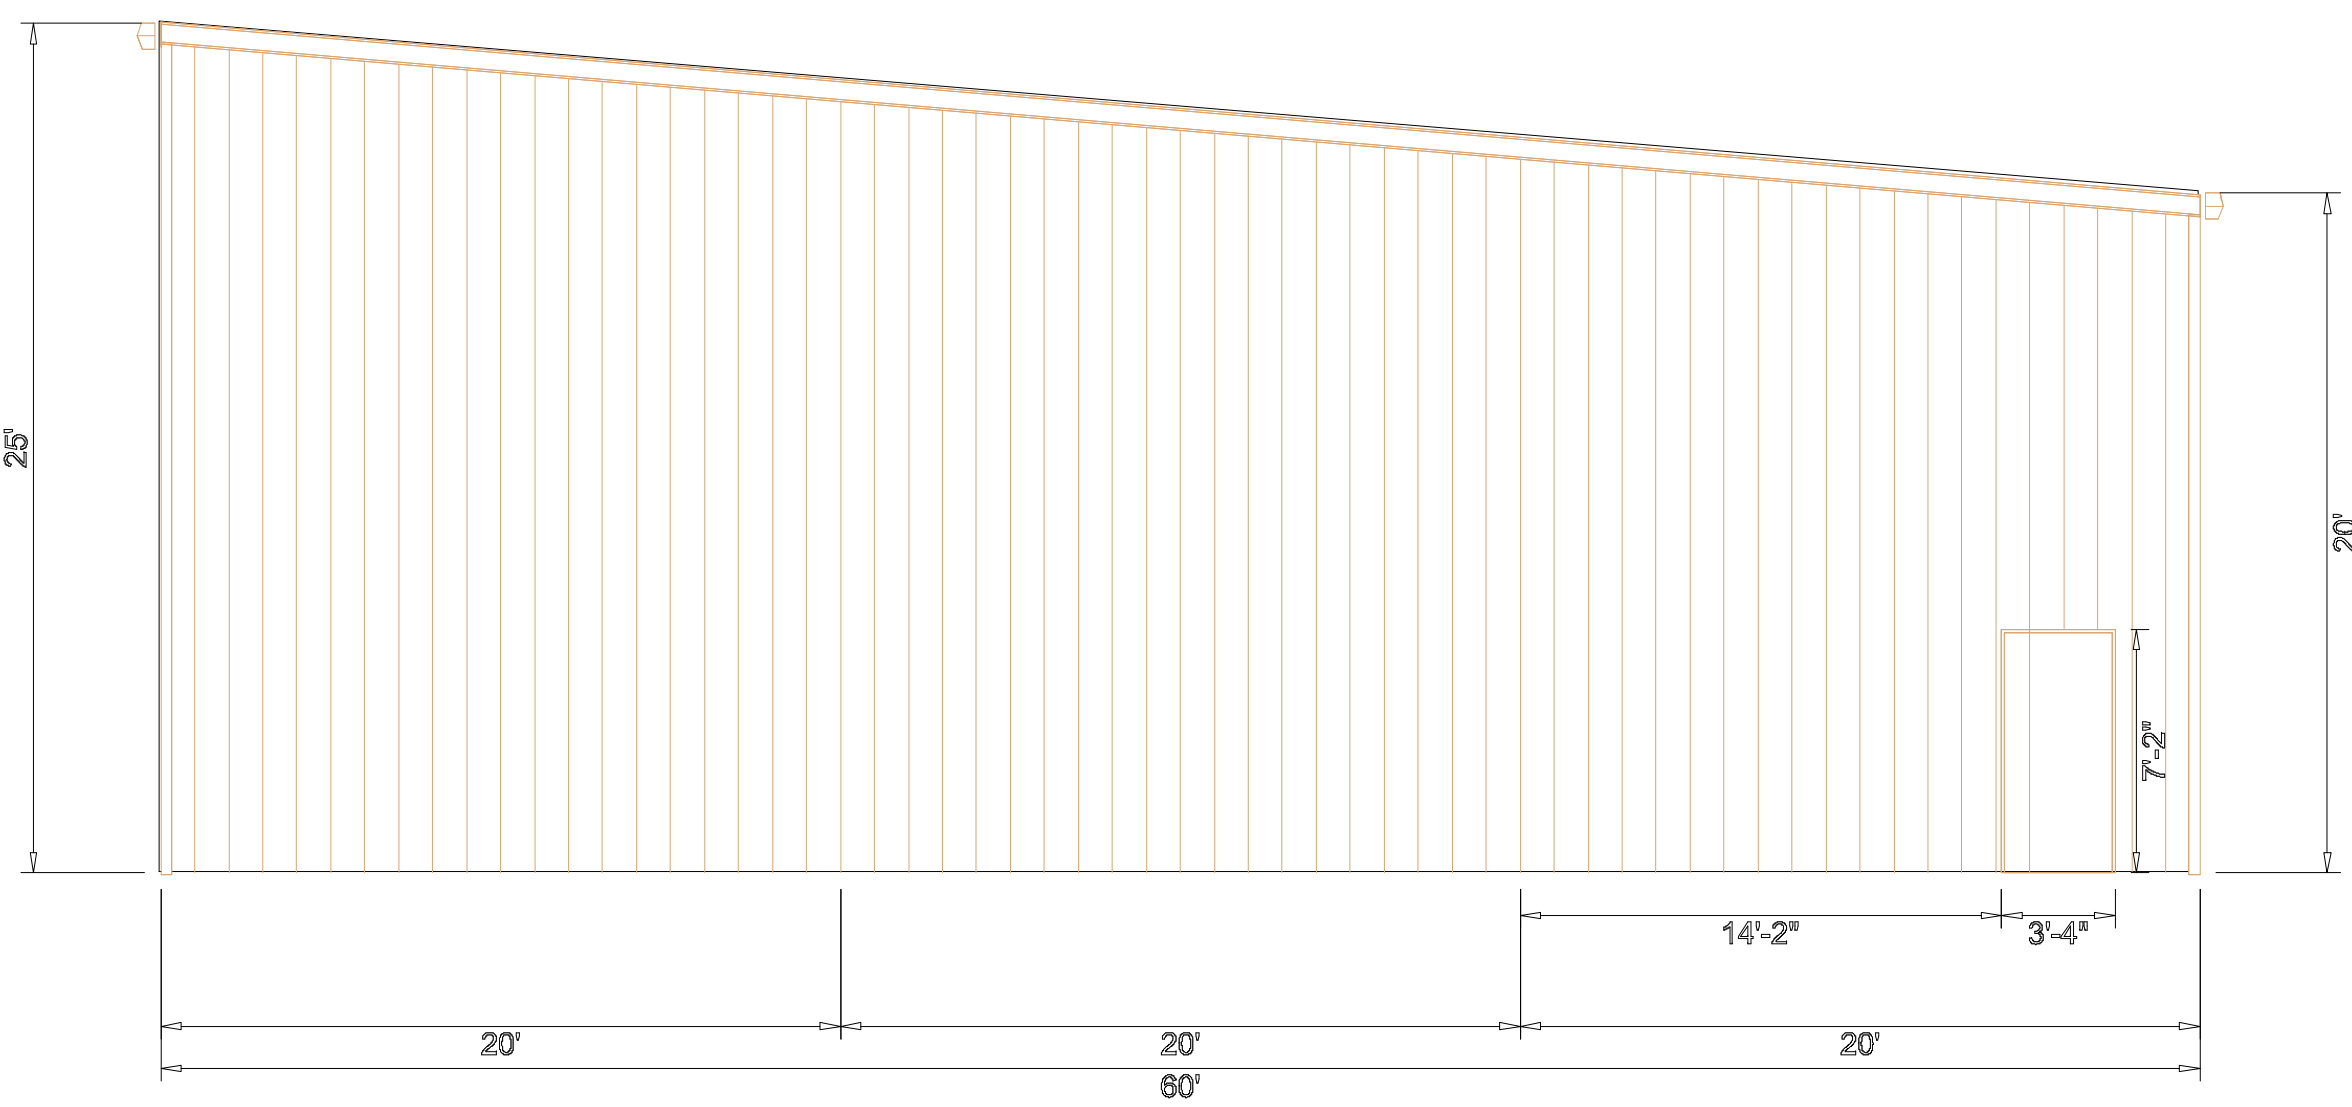

ARCHITECTURAL - (A) Main

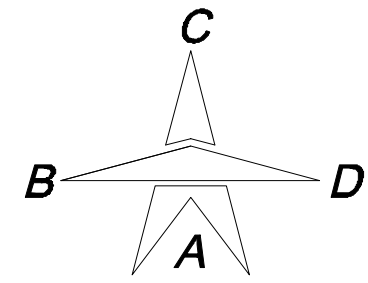

Builder: GENERAL STEEL CORPORATION**	Customer: 2899 Dowd Drive Santa Rosa, CA 95407	Drawing Status: <input type="checkbox"/> Preliminary <input type="checkbox"/> For Approval <input type="checkbox"/> For Construction Permit <input type="checkbox"/> For Erector Installation
	CONTACT: COUNTY:	

Scale: NOT TO SCALE	
VERSION ABS 1.9.3	PAPER SIZE 22x34
ESTIMATOR	DATE 8/28/024

JOB NAME M27312 Layout
MEMBER 208216

The engineer whose seal appears hereon is an employee for the manufacturer for the materials described herein. Said seal or certification is limited to the products designed and manufactured by manufacturer only.The undersigned engineer is not the overall engineer of record for this project.