




NICK THE GREEK PROPOSED
LOCATION - PROJECT SCOPE



1
A1.1
NEIGHBORHOOD CONTEXT MAP
1" = 100'

NICK THE GREEK

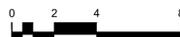

282 CODDINGTOWN CENTER, SANTA ROSA, CA 95401

DATE: JANUARY 4, 2021


WIX JOB #: 2012.01

4849 OLD REDWOOD HIGHWAY, SANTA ROSA, CA - (707) 576-7766


A1.1






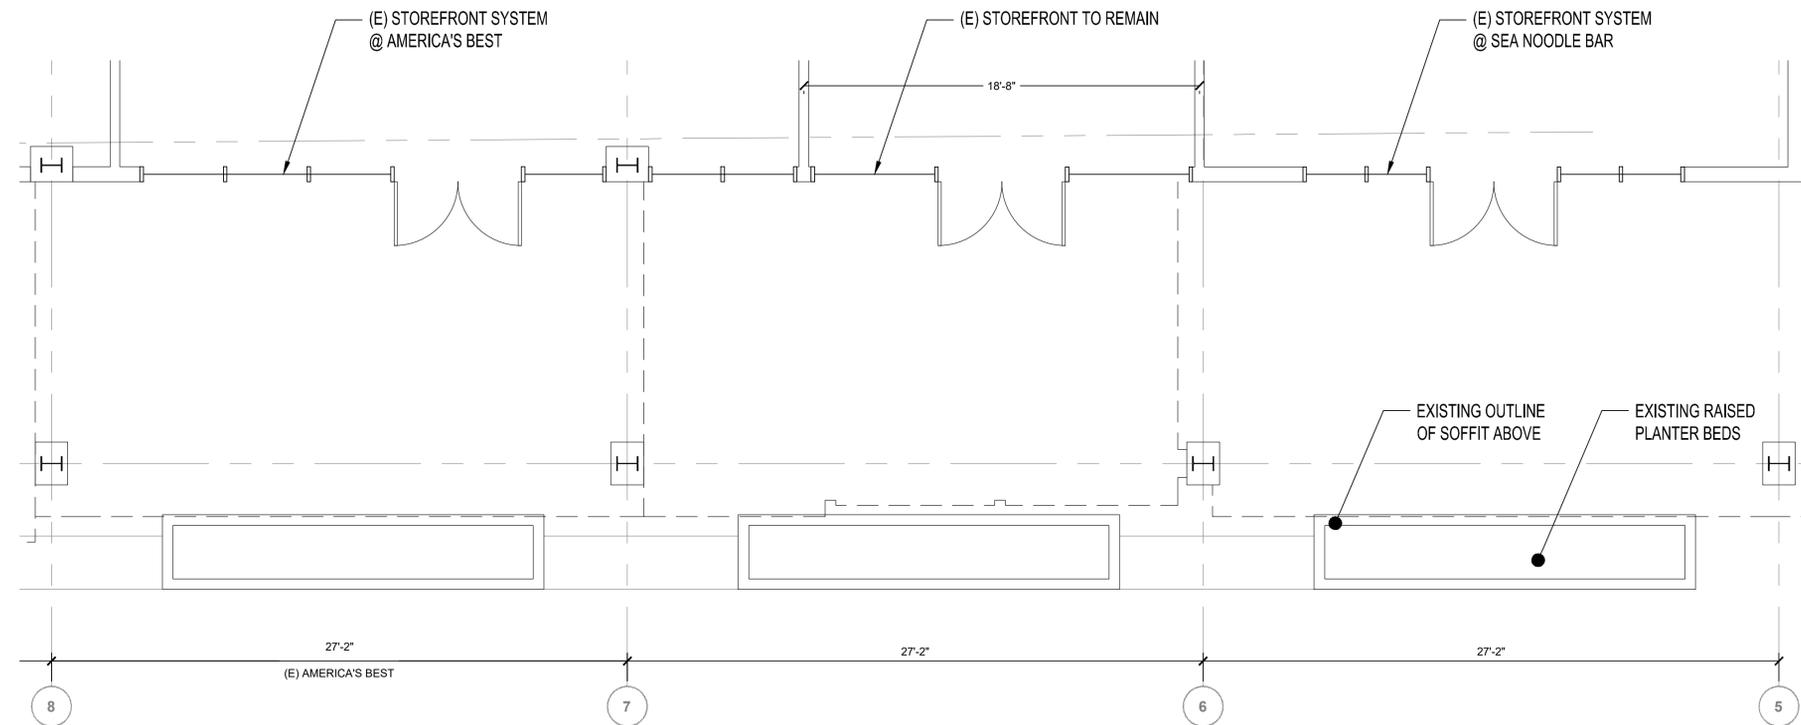


1 EXISTING FLOOR PLAN
 A2.0 1/4" = 1'-0"

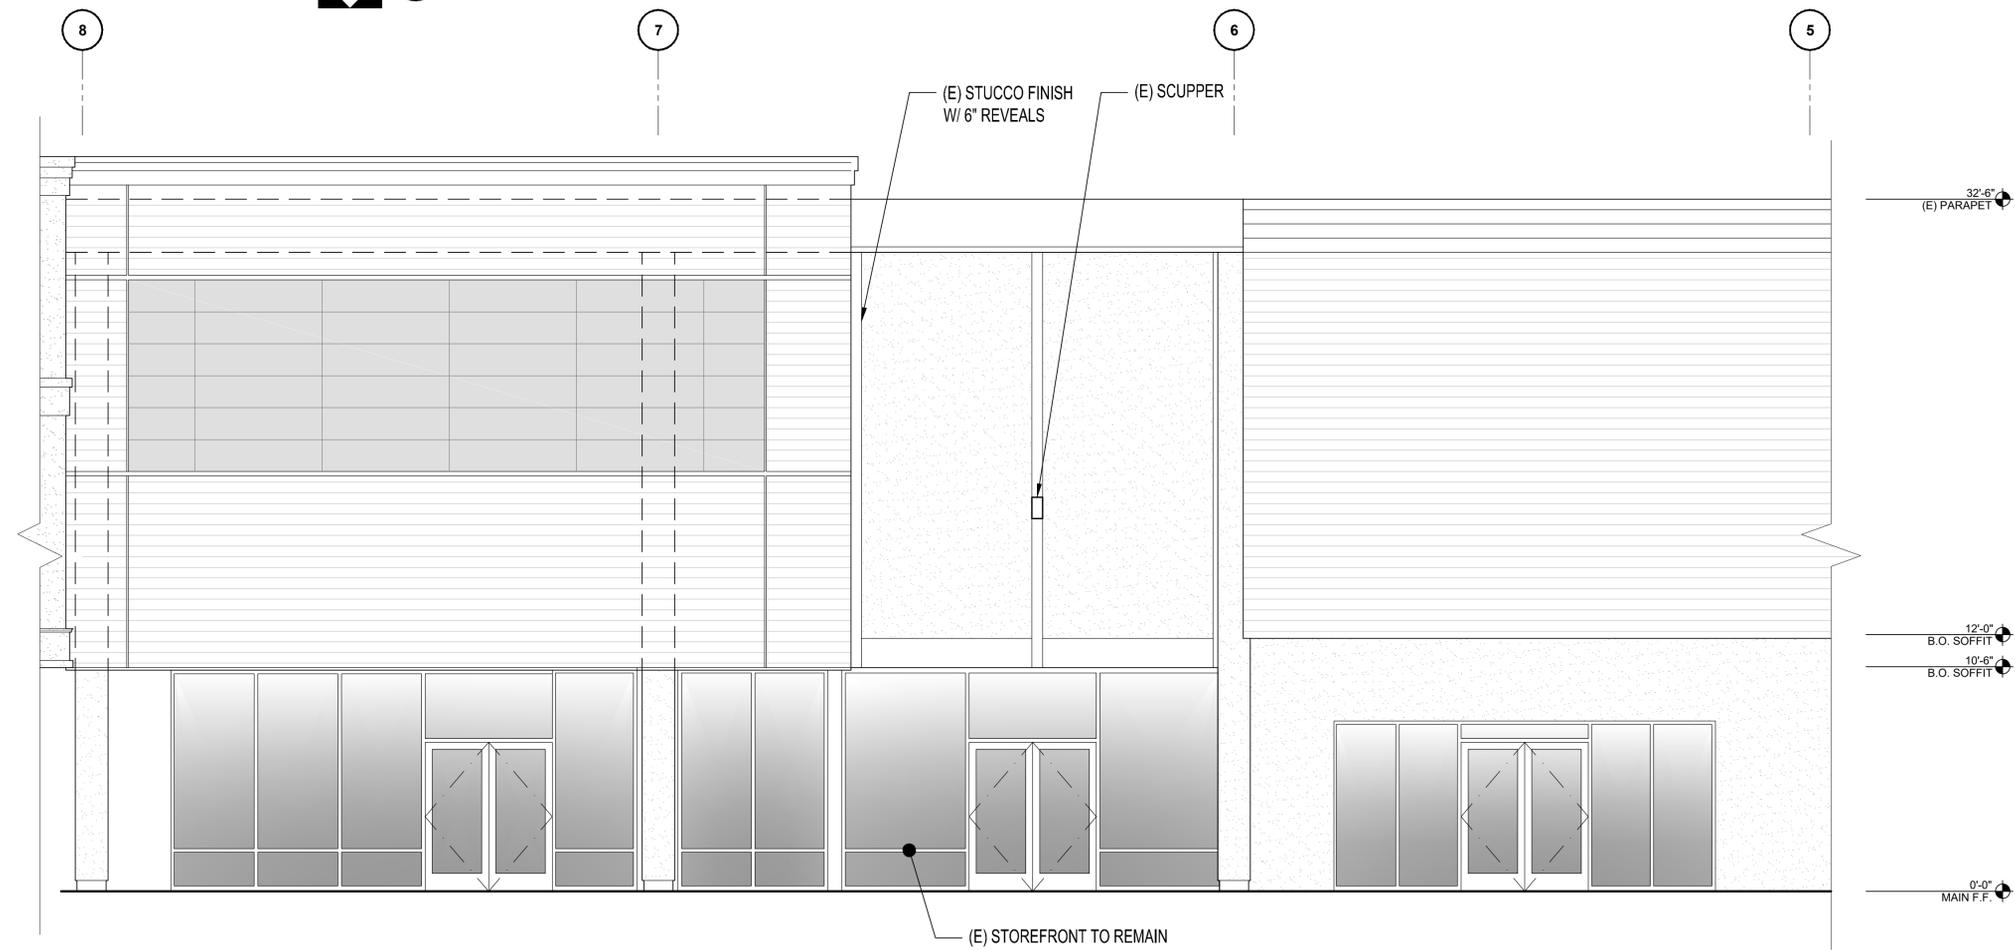

2 EXISTING NORTH ELEVATION
 A2.0 1/4" = 1'-0"

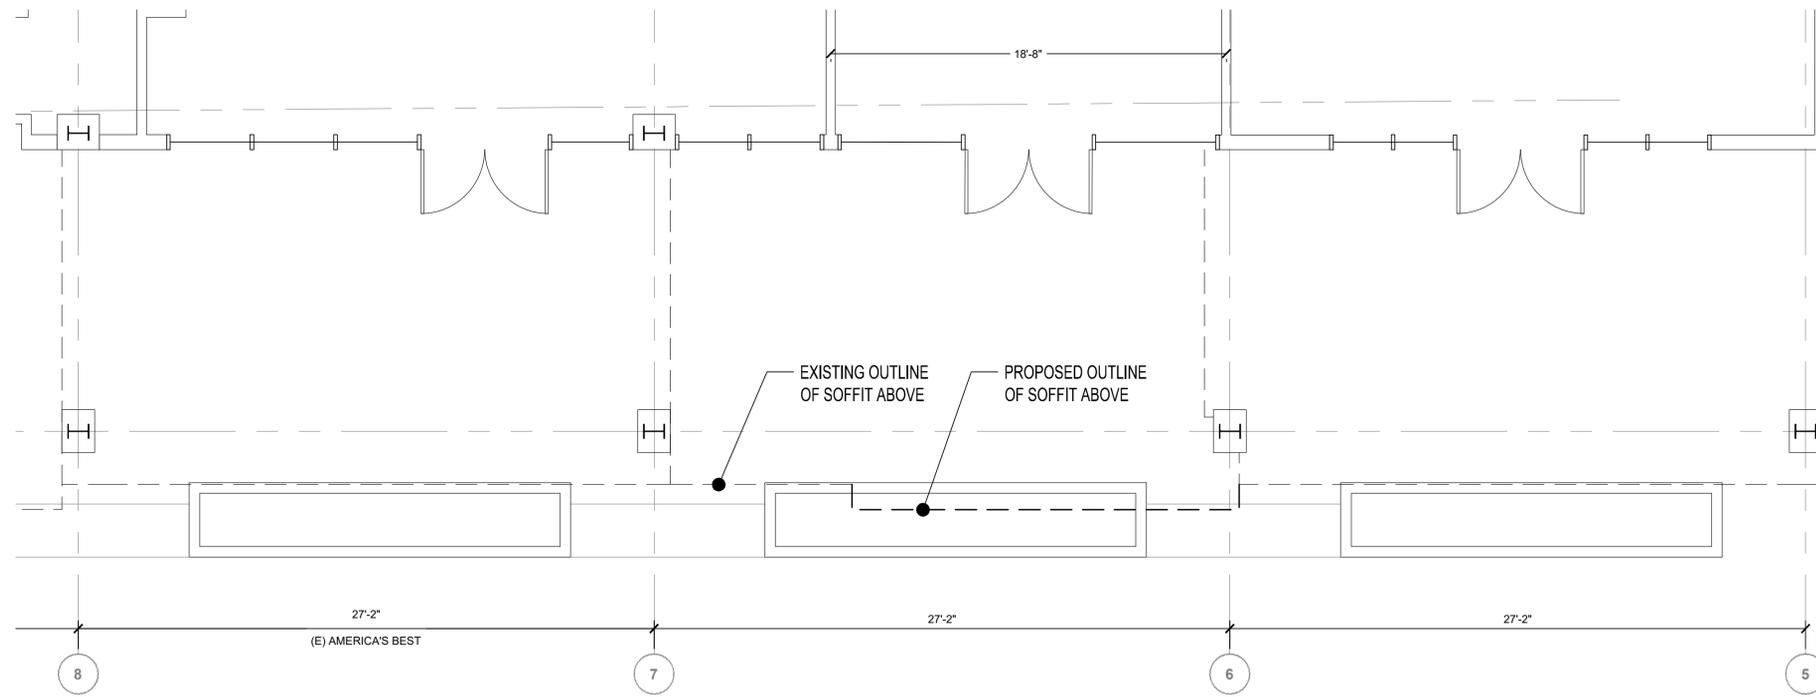

1 PROPOSED PARTIAL FLOOR PLAN
 A2.1 1/4" = 1'-0"

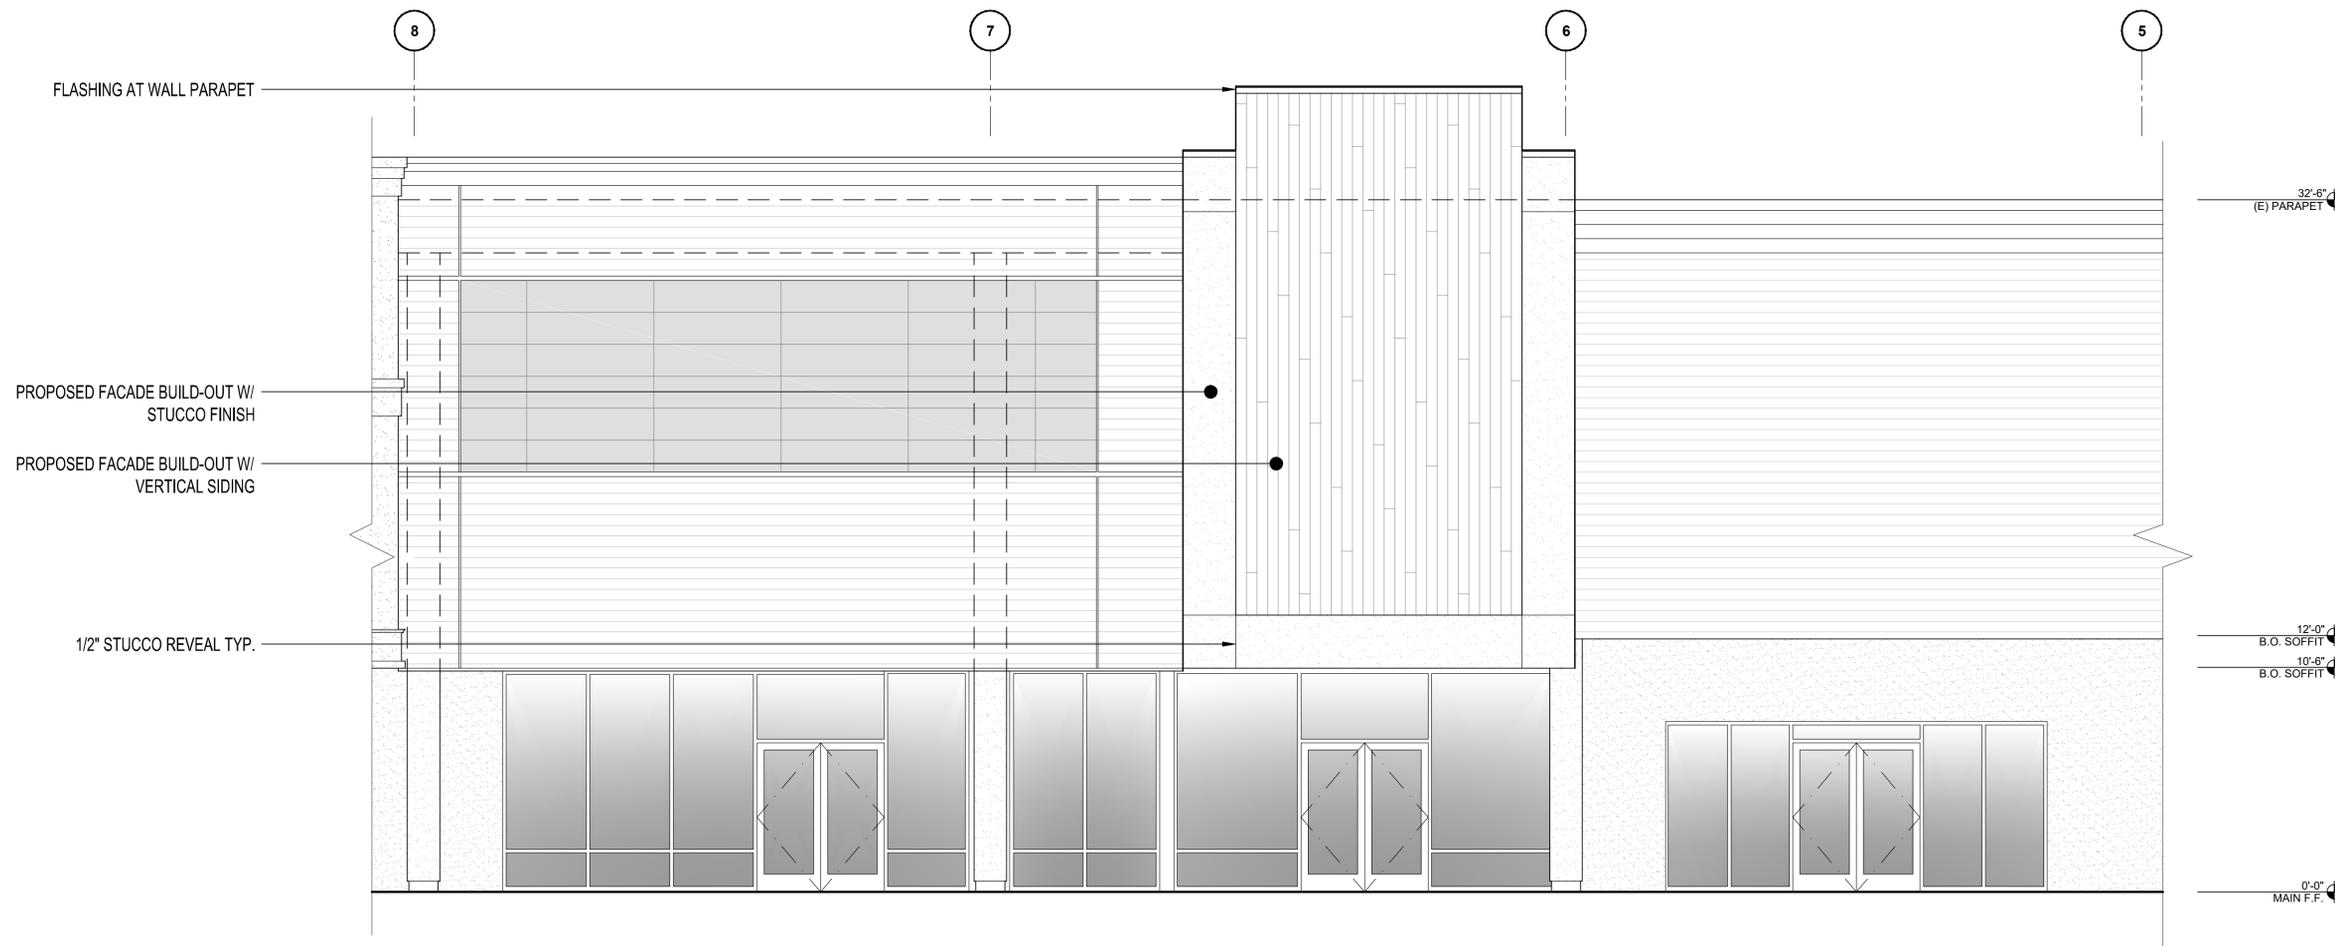

2 PROPOSED NORTH ELEVATION
 A2.1 1/4" = 1'-0"



Existing North Elevation



Proposed North Elevation



XS-1
EXTERIOR WOOD SIDING
TRESPA PURA
CLASSIC OAK



XP-1
STUCCO -EFIS
BENJAMIN MOORE
BERMUDA BLUE

Proposed Exterior Color Palette