


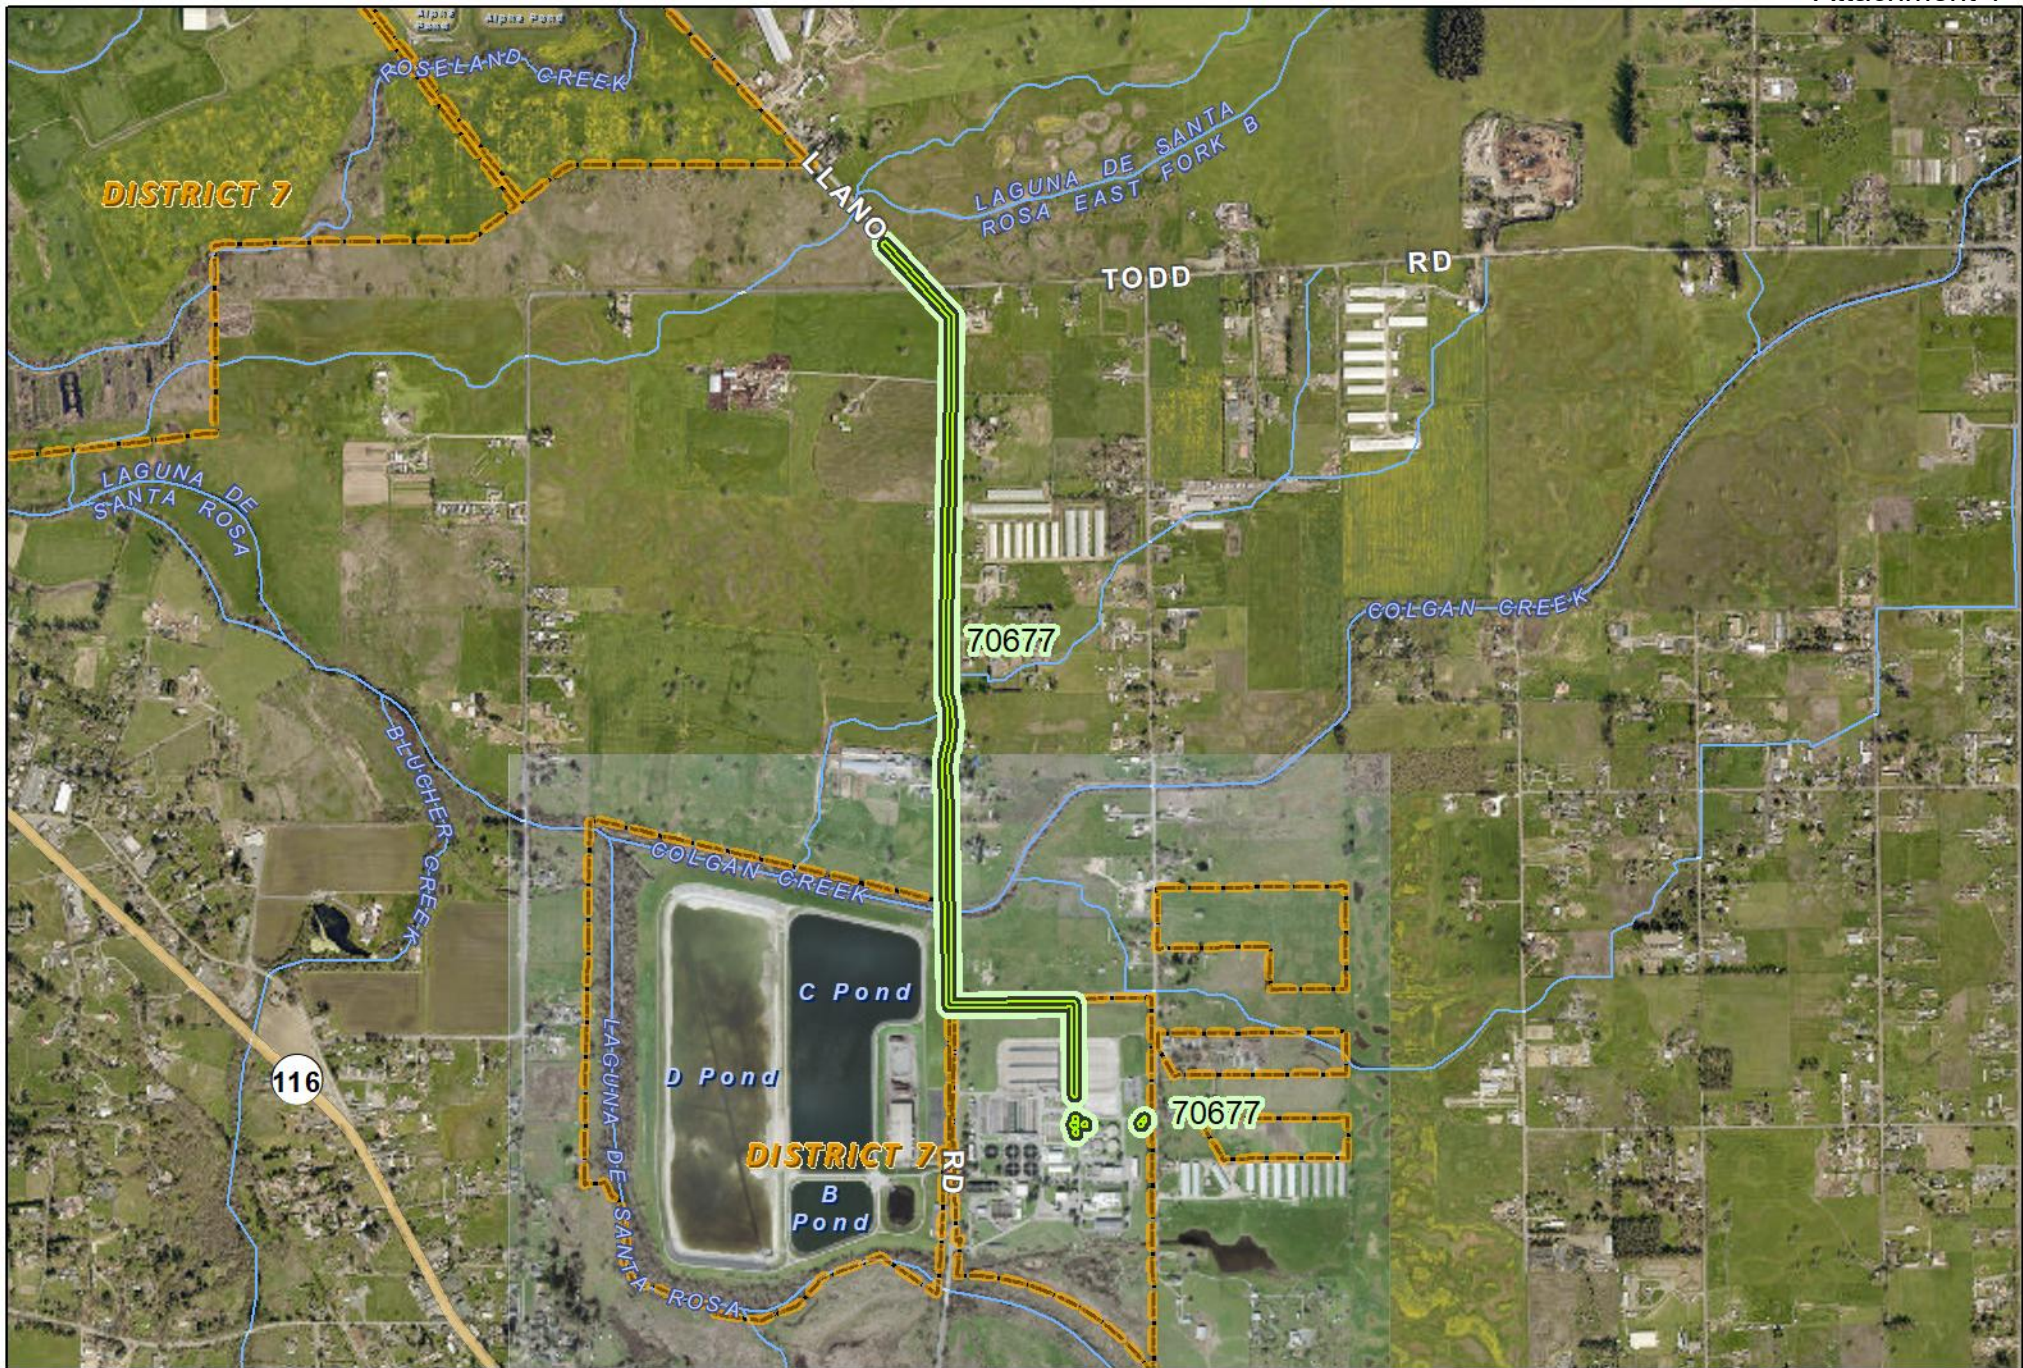

Project Number: 2403

Llano Trunk Rehabilitation Phase 1

Project Status: Design

Project Areas (JL Keys labeled)

 Sewer

0 200 400 800 1,200 1,600 2,000 2,400 2,800 Feet

City (2020) & County (2021) Aerials shown.
Map Date: 8/3/2022

- Information and features shown on this map are intended for general location use only and may contain errors. Map produced by City of Santa Rosa, Asset Management Division. -

