




SUN ANGLE STUDY FOR HOMES TO THE EAST

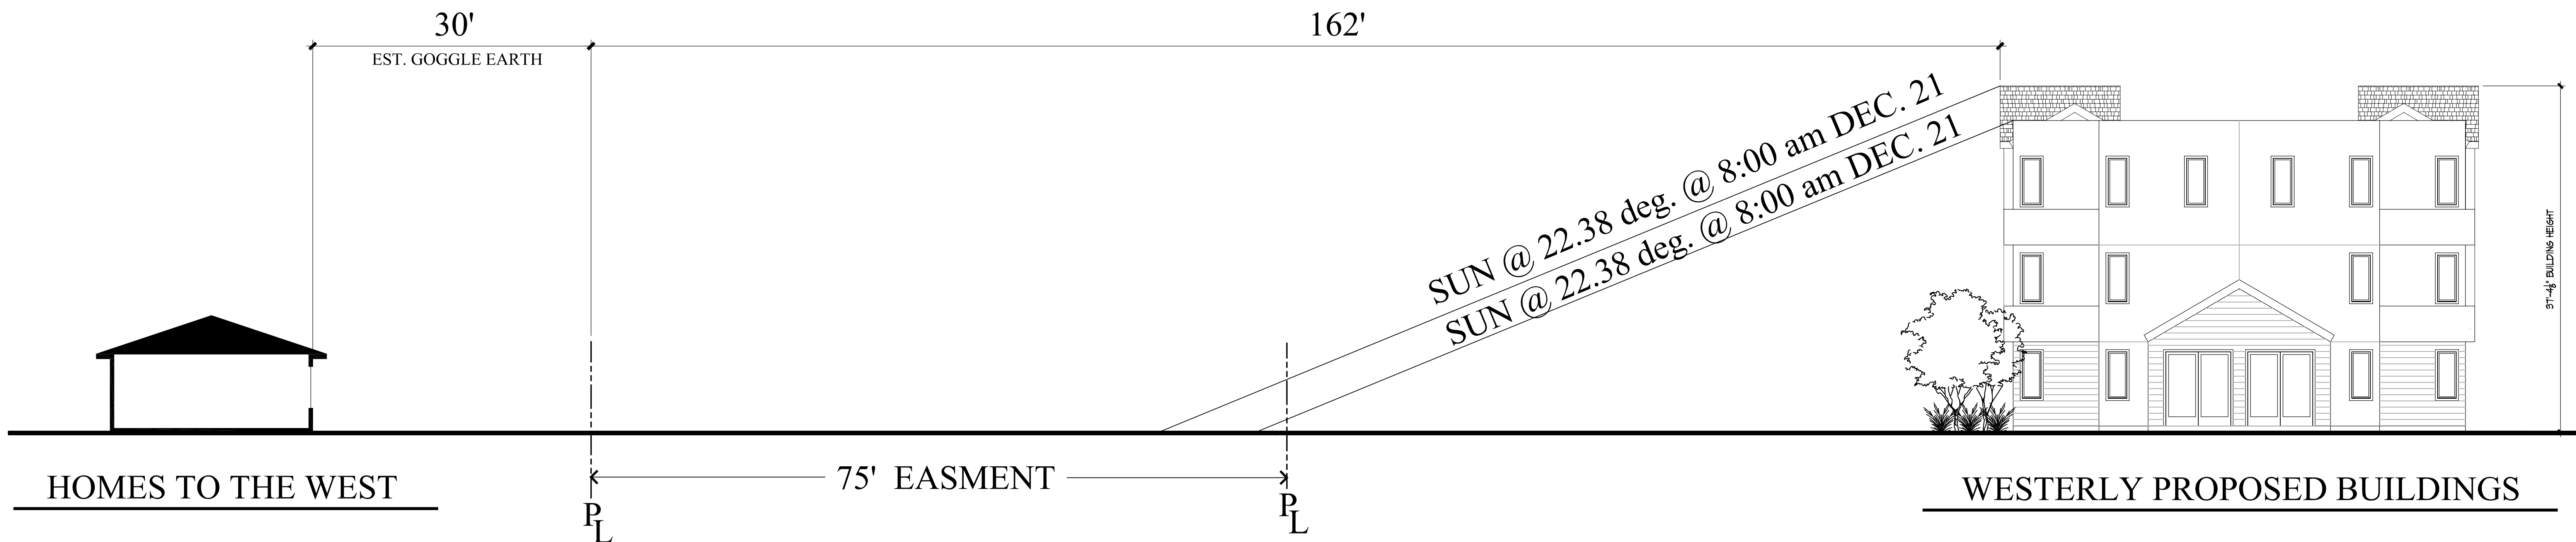

SUN ANGLE STUDY FOR HOMES TO THE WEST

AVIARA in SANTA ROSA  
McKellarMcGowan

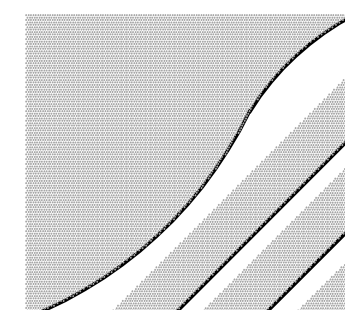

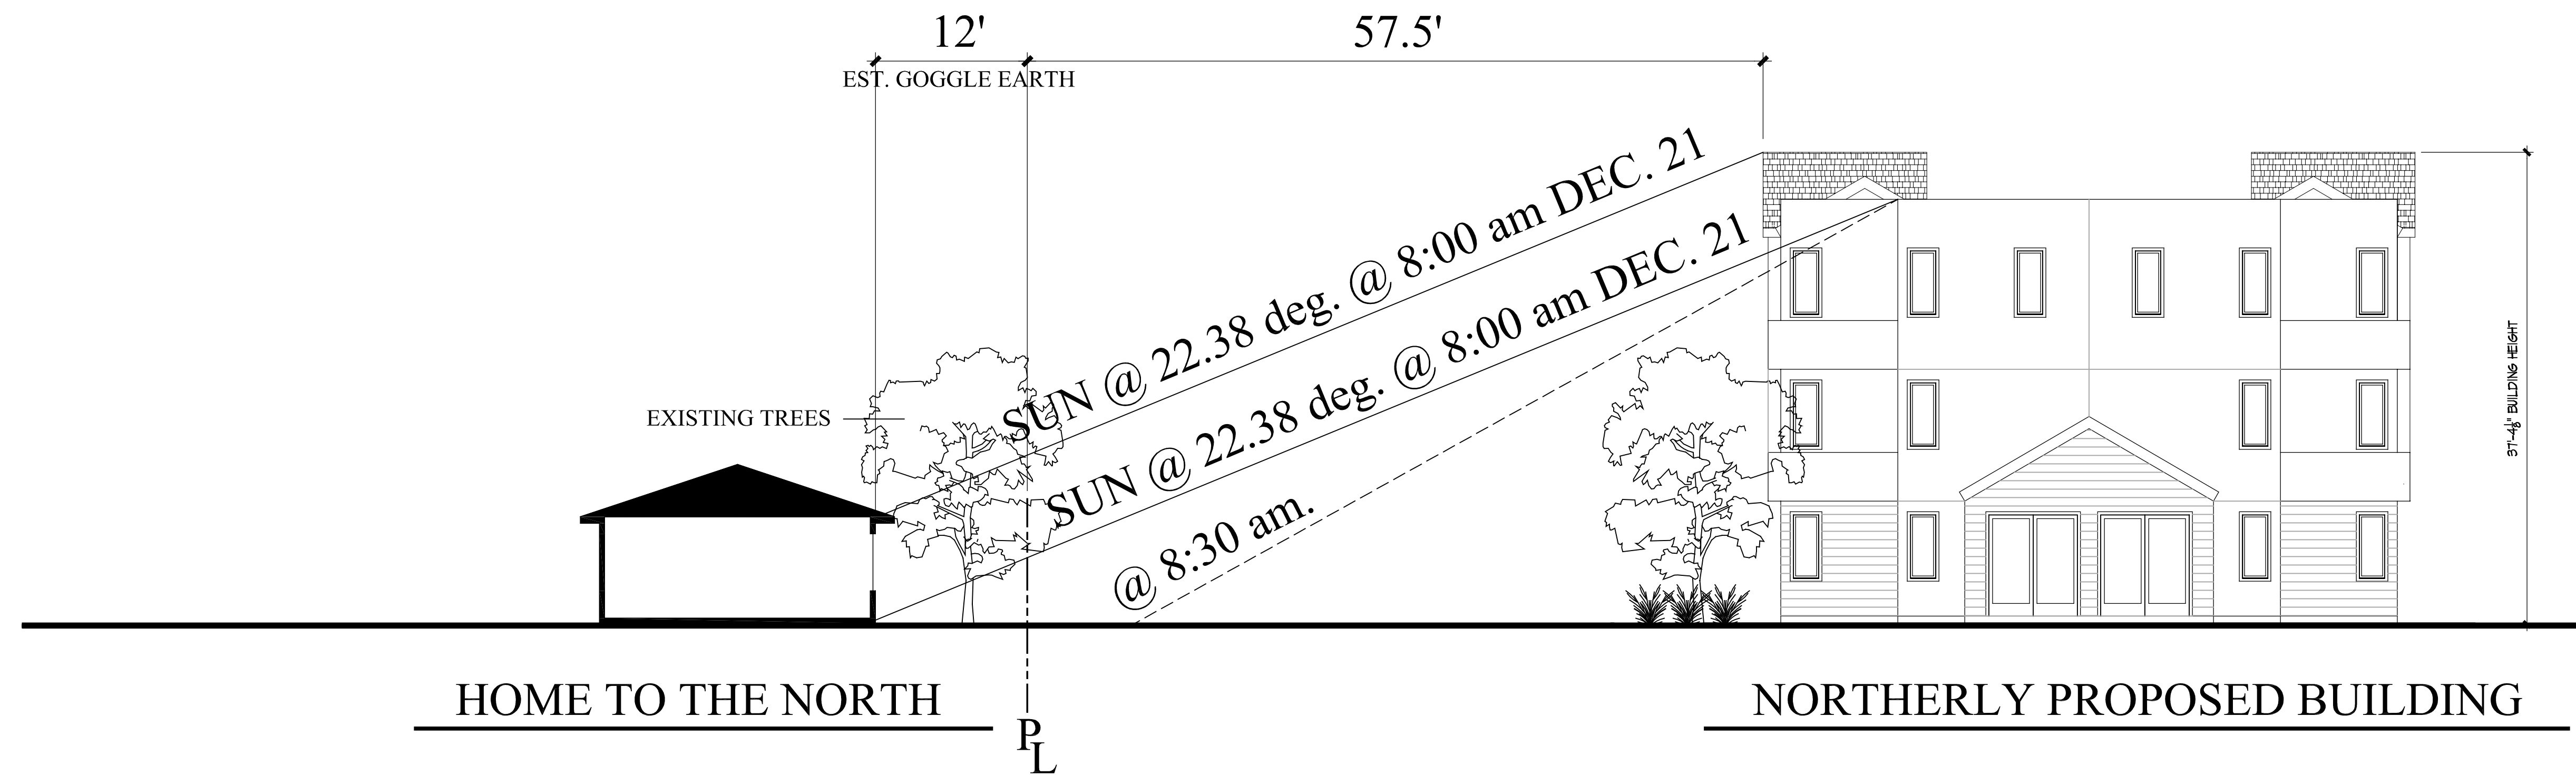

The long dimension of this building is plotted in a east west alignment.  
 The narrow elevation of this building faces east so the reality of the rising sun shading the building is nil.  
 By 8:30 the sun has risen higher and moved westerly resulting in no shading.

SUN ANGLE STUDY FOR HOME TO THE NORTH  
 A V I A R A in S A N T A R O S A  
 McKellarMcGowan

