


Date: 4/27/19  
 Drawn: WFB  
 Job: 651-17  
 Scale: 1" = 200'

**REZONING APPLICATION**  
**NEIGHBORHOOD CONTEXT &**  
**SITE ANALYSIS MAP**  
 FINISH LINE PARTNERS, LLC/LEEROY RESS  
 3991 & 3995 SEBASTOPOL ROAD  
 SANTA ROSA, CA 95407  
 APN: 035-063-007, 008



**BC ENGINEERING GROUP, INC.**  
**CIVIL ENGINEERING & LAND PLANNING**  
 www.bcengineeringgroup.com  
 Phone: 707.542.4321  
**SANTA ROSA OFFICE:**  
 2800 Cleveland Ave, Suite C, Santa Rosa CA 95403  
**UKIAH OFFICE:**  
 603 S. State Street, Ukiah CA 95482

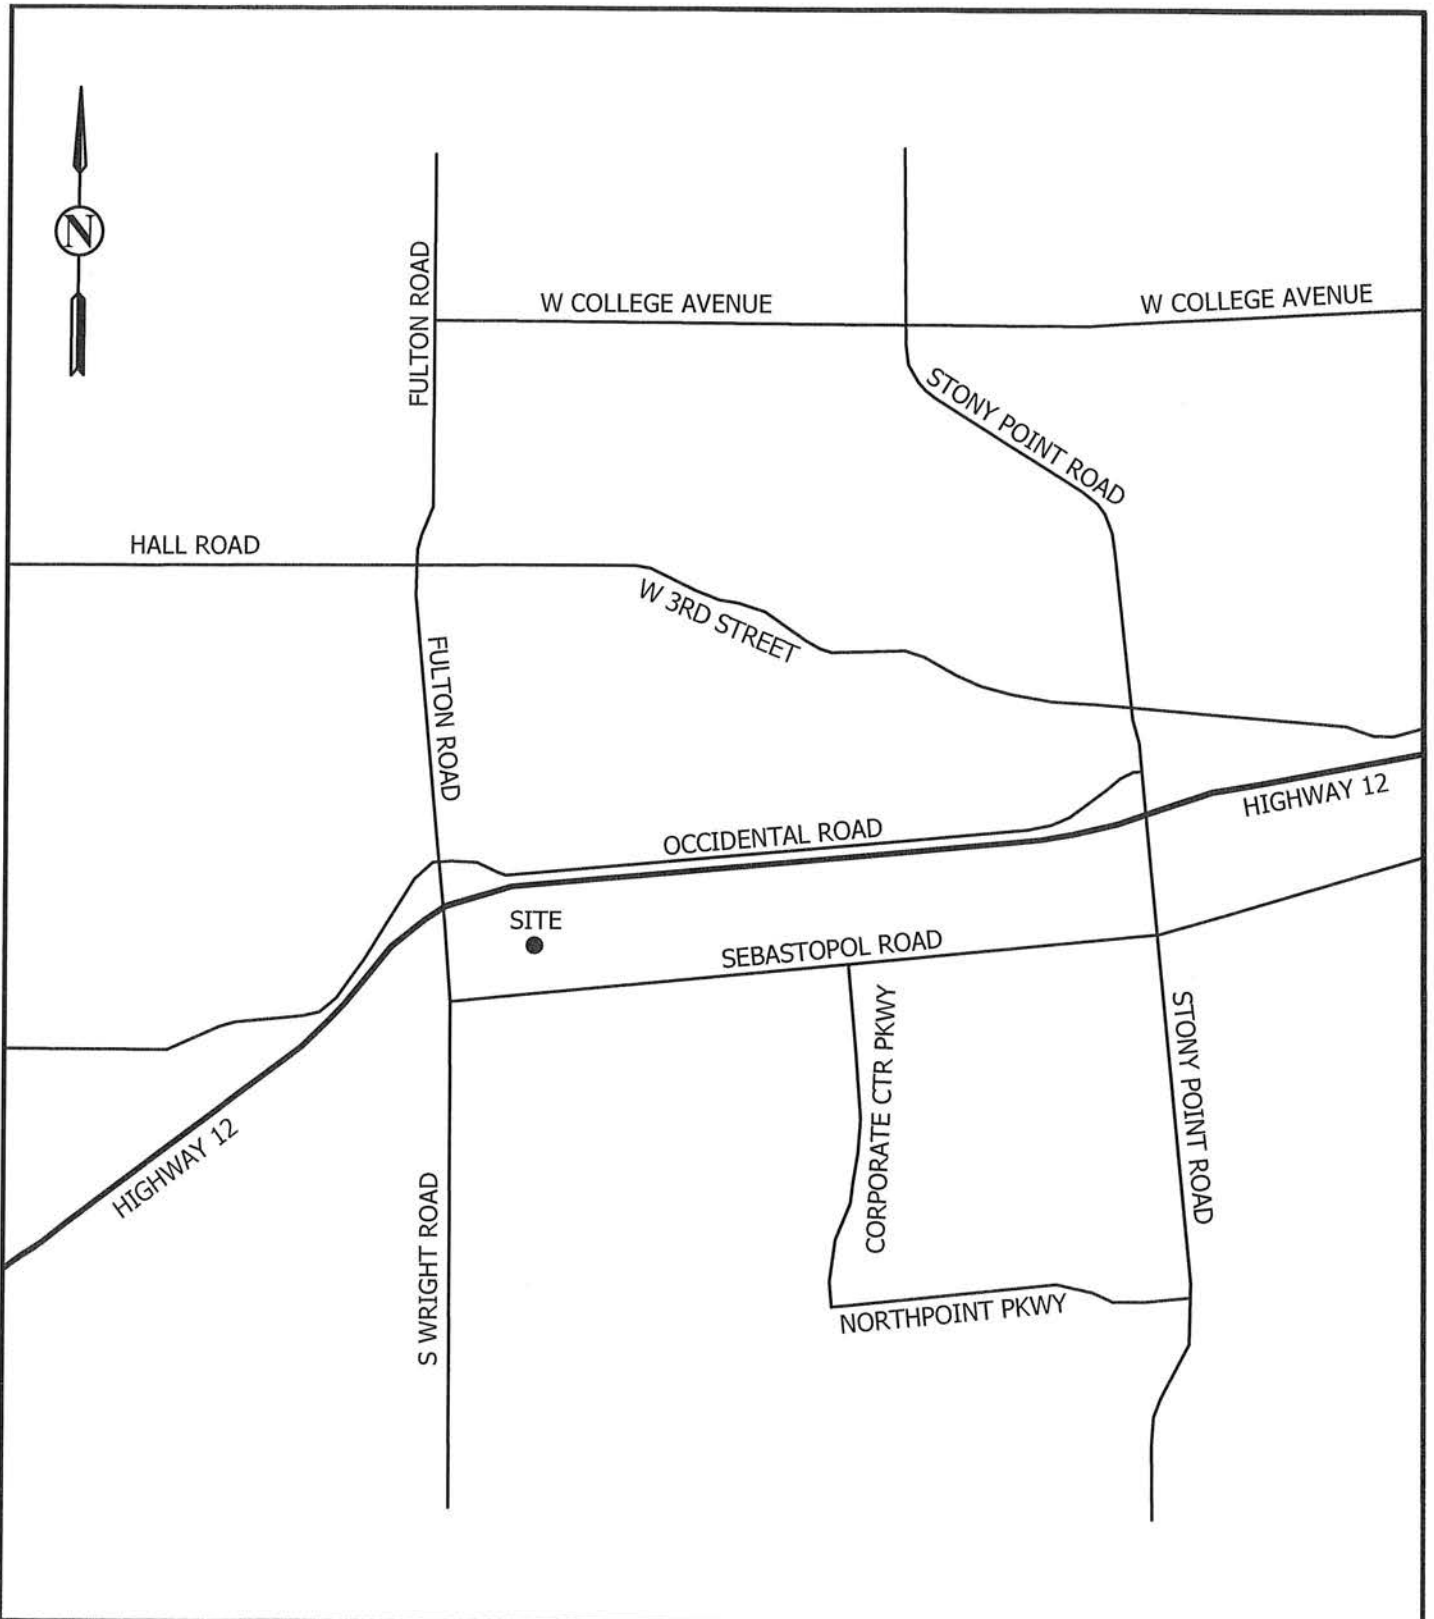

Date: 4/27/19  
 Drawn: WFB  
 Job: 651-17  
 Scale: NTS

**REZONING APPLICATION**  
 VICINITY MAP  
 FINISH LINE PARTNERS, LLC  
 LEEROY RESS  
 3991 & 3995 SEBASTOPOL ROAD  
 SANTA ROSA, CA 95407  
 APN: 035-063-007, 008



**BC ENGINEERING GROUP, INC.**  
**CIVIL ENGINEERING & LAND PLANNING**  
 www.bcengineeringgroup.com  
 Phone: 707.542.4321  
 SANTA ROSA OFFICE:  
 2800 Cleveland Ave, Suite C, Santa Rosa CA 95403  
 UKIAH OFFICE:  
 603 S. State Street, Ukiah CA 95482