


ATTACHMENT 1



FULTON ROAD WIDENING PHASE I - SOUTHERN REACH

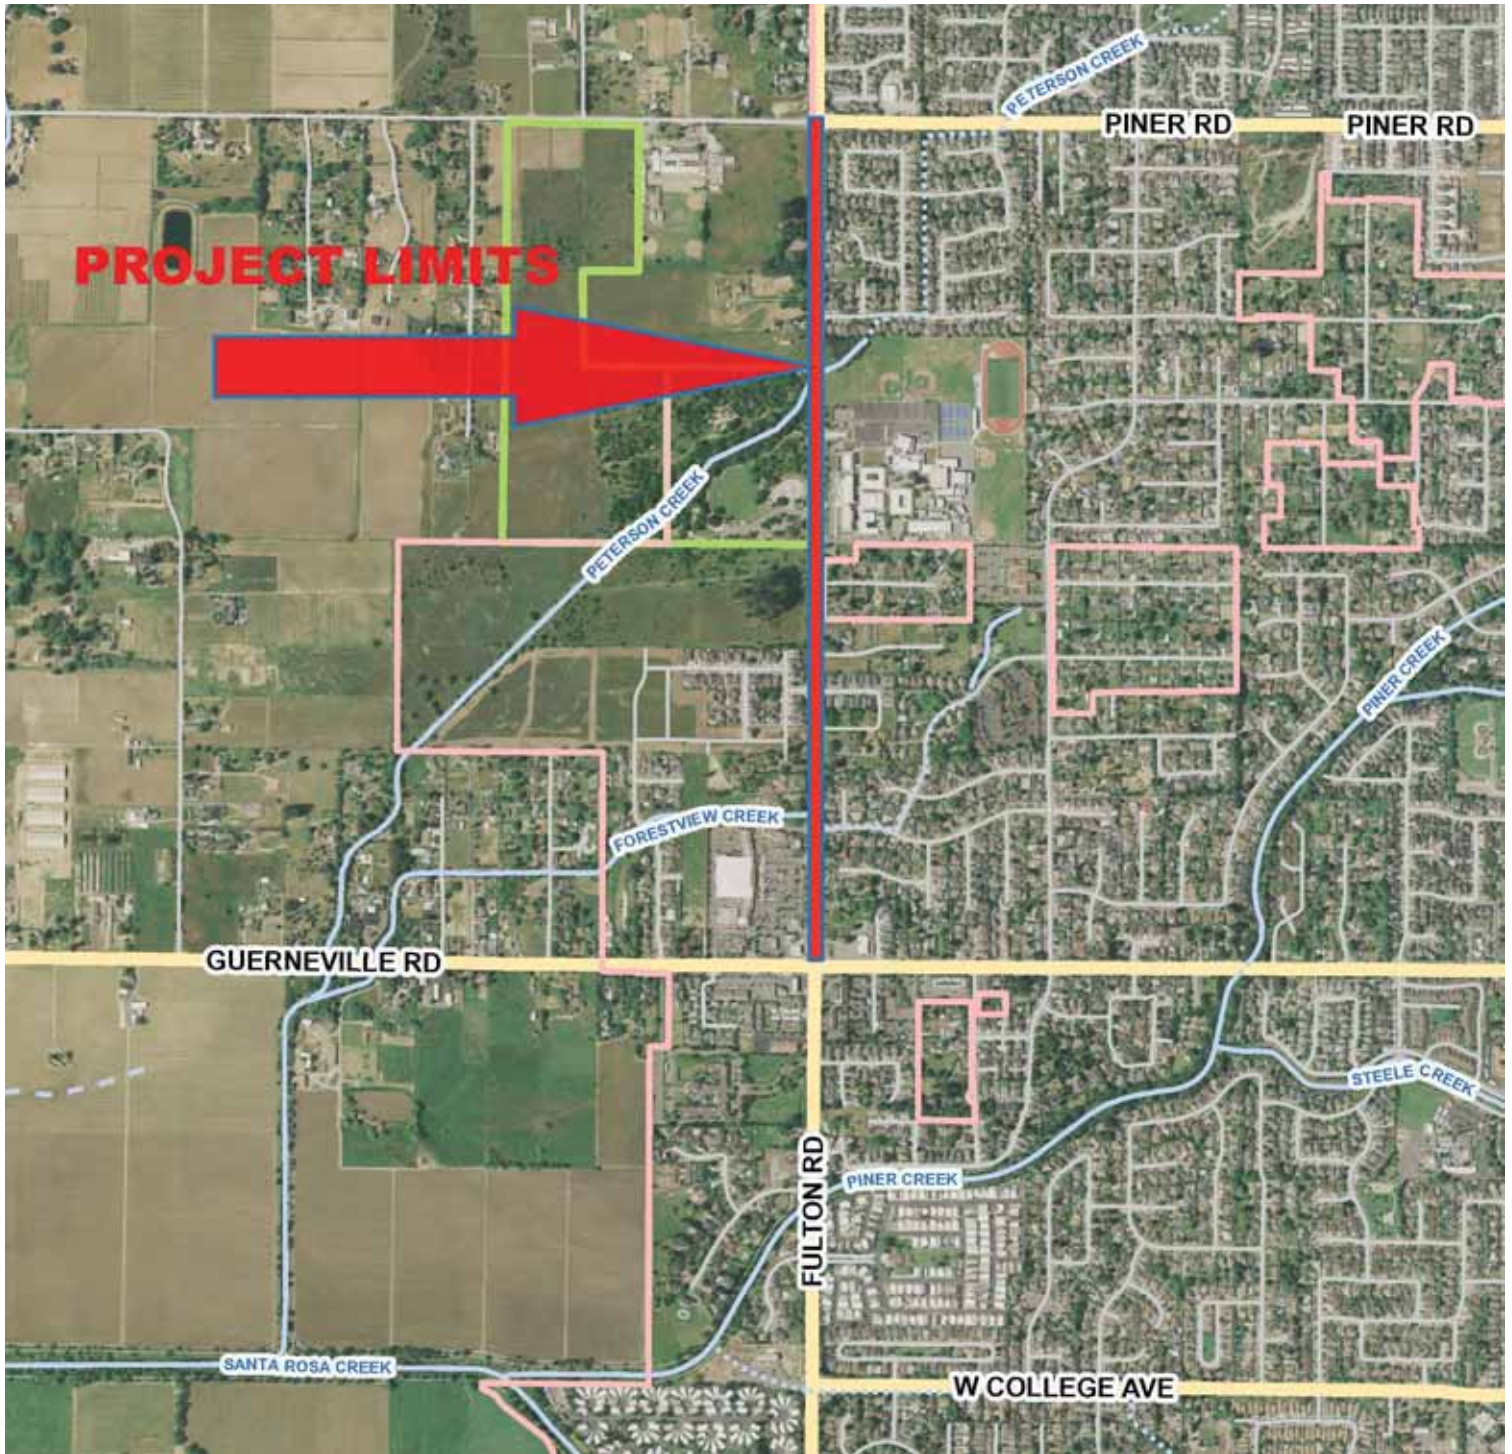

4/26/2016

Scale 1: 14,500

0 Miles 0.23