
## **WEST FACADE**

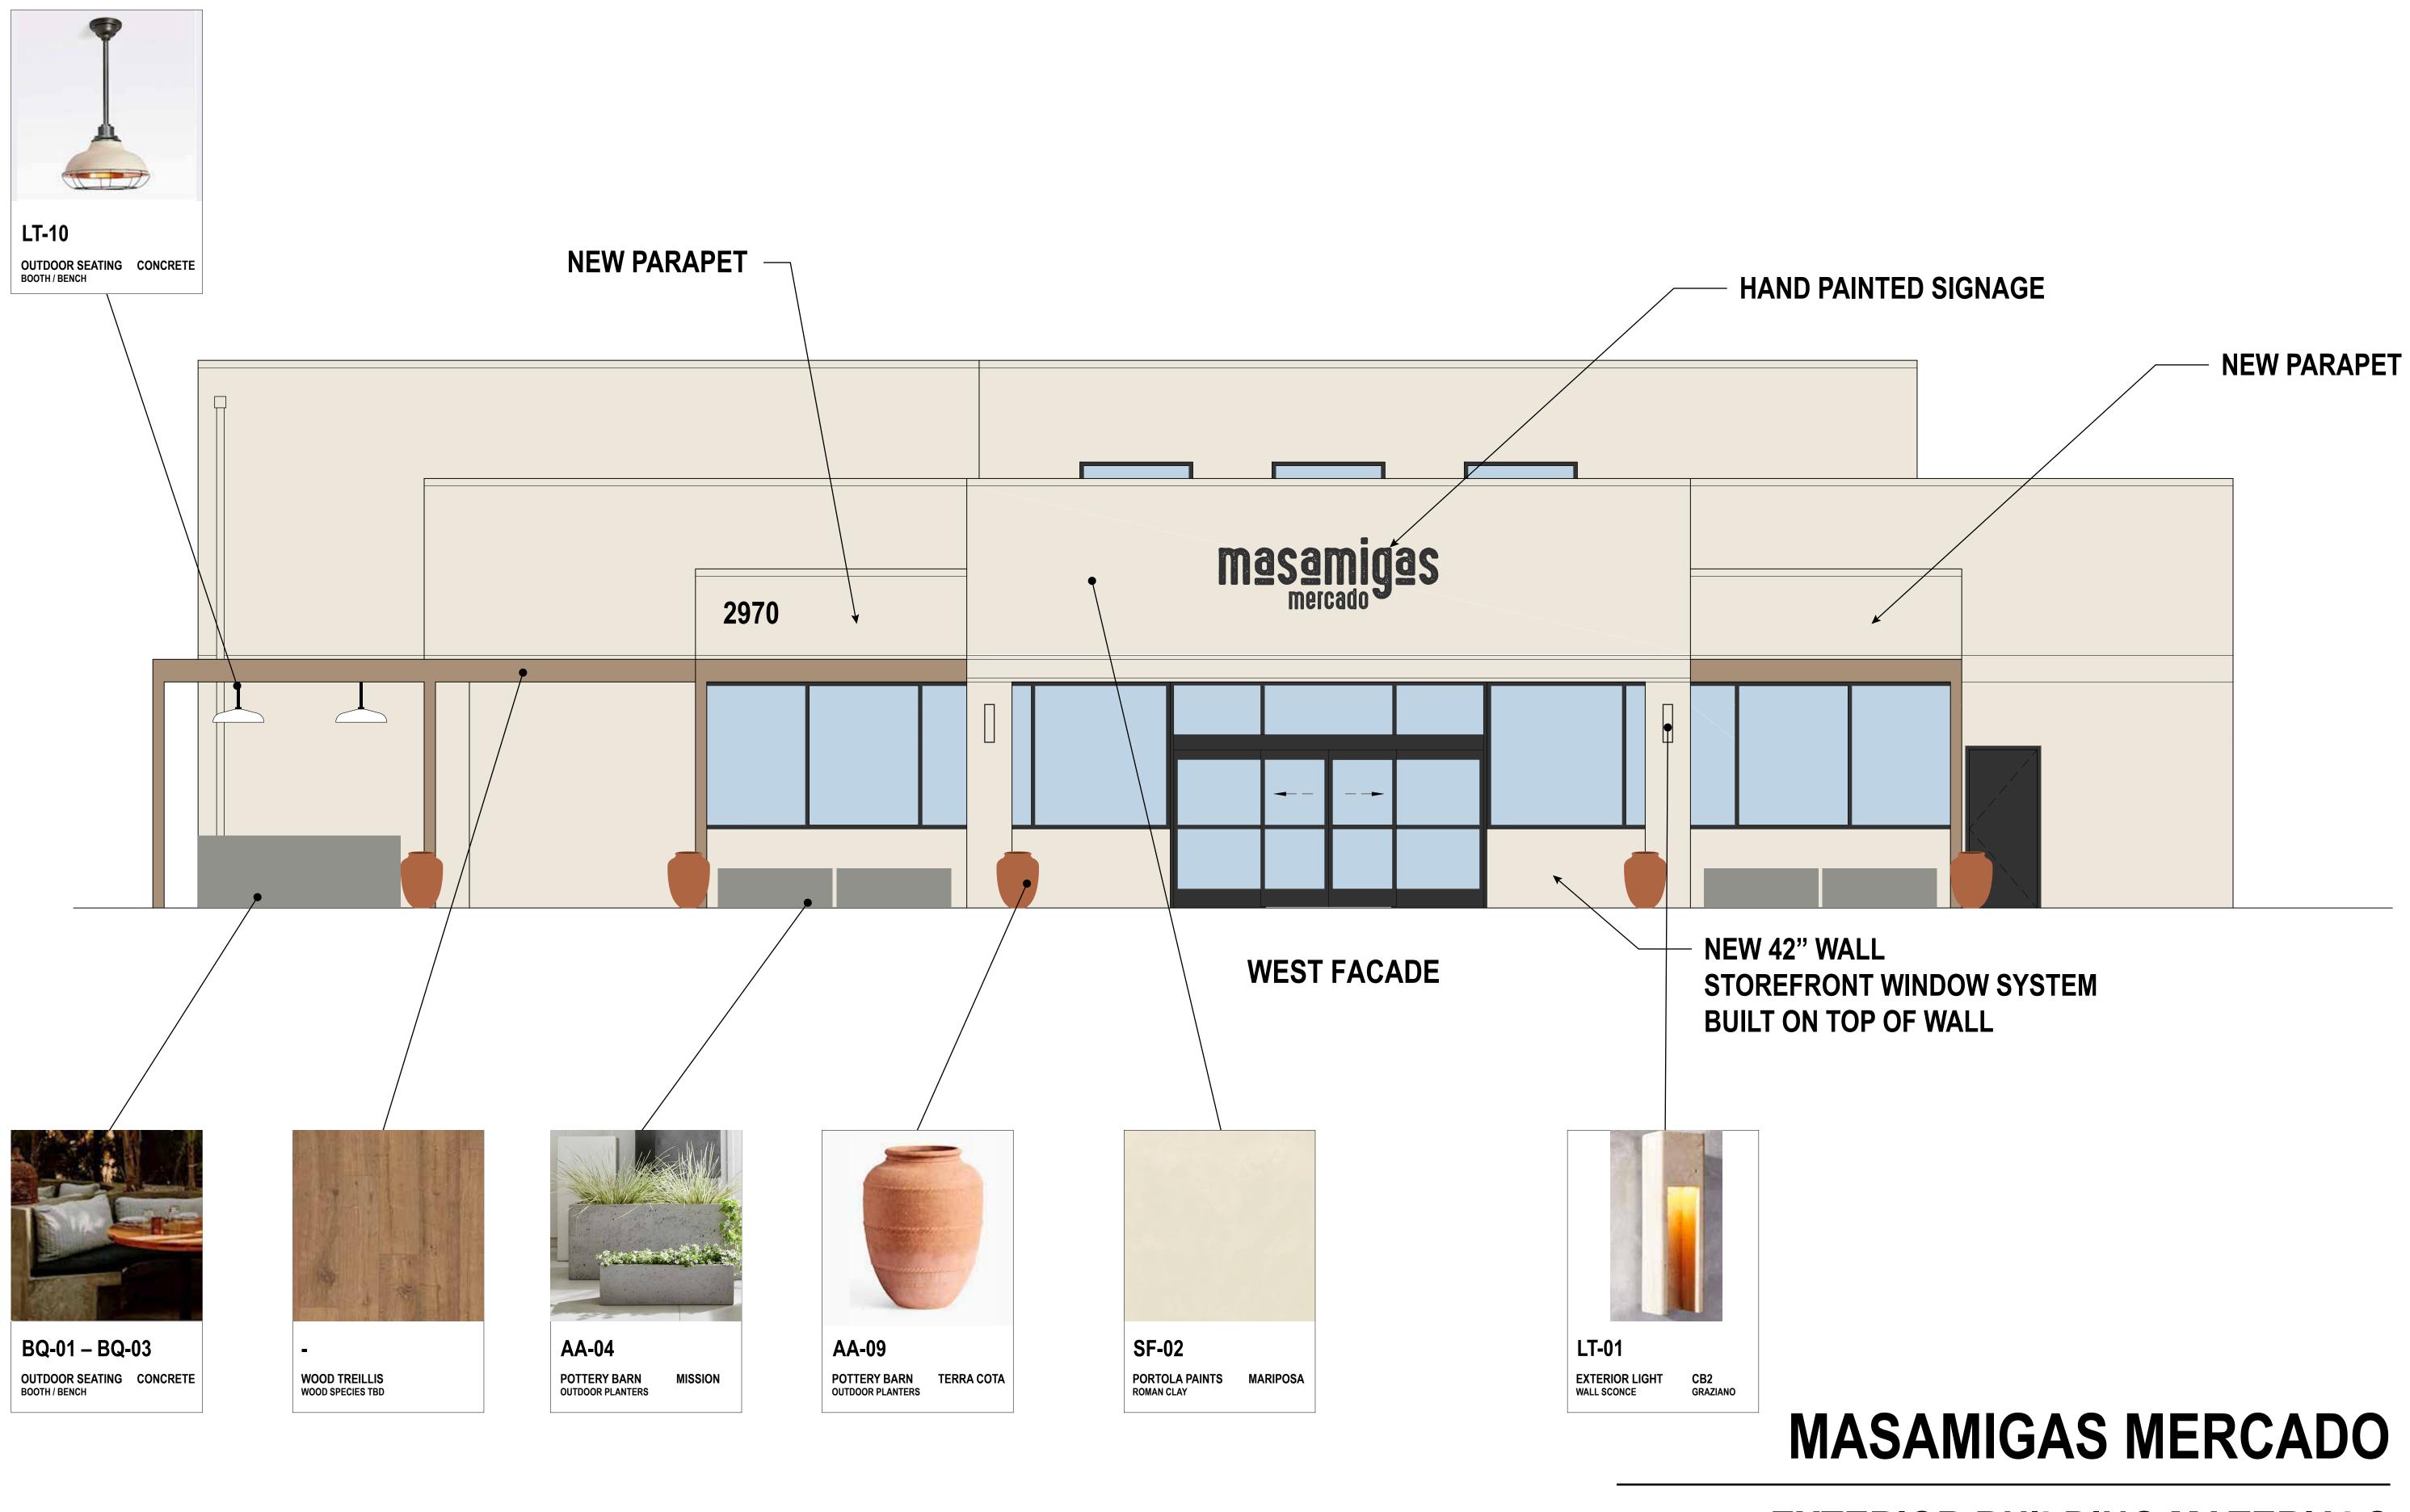

**EXTERIOR BUILDING MATERIALS**