




RECEIVED
By E07081 at 8:33 am, Mar 09, 2021

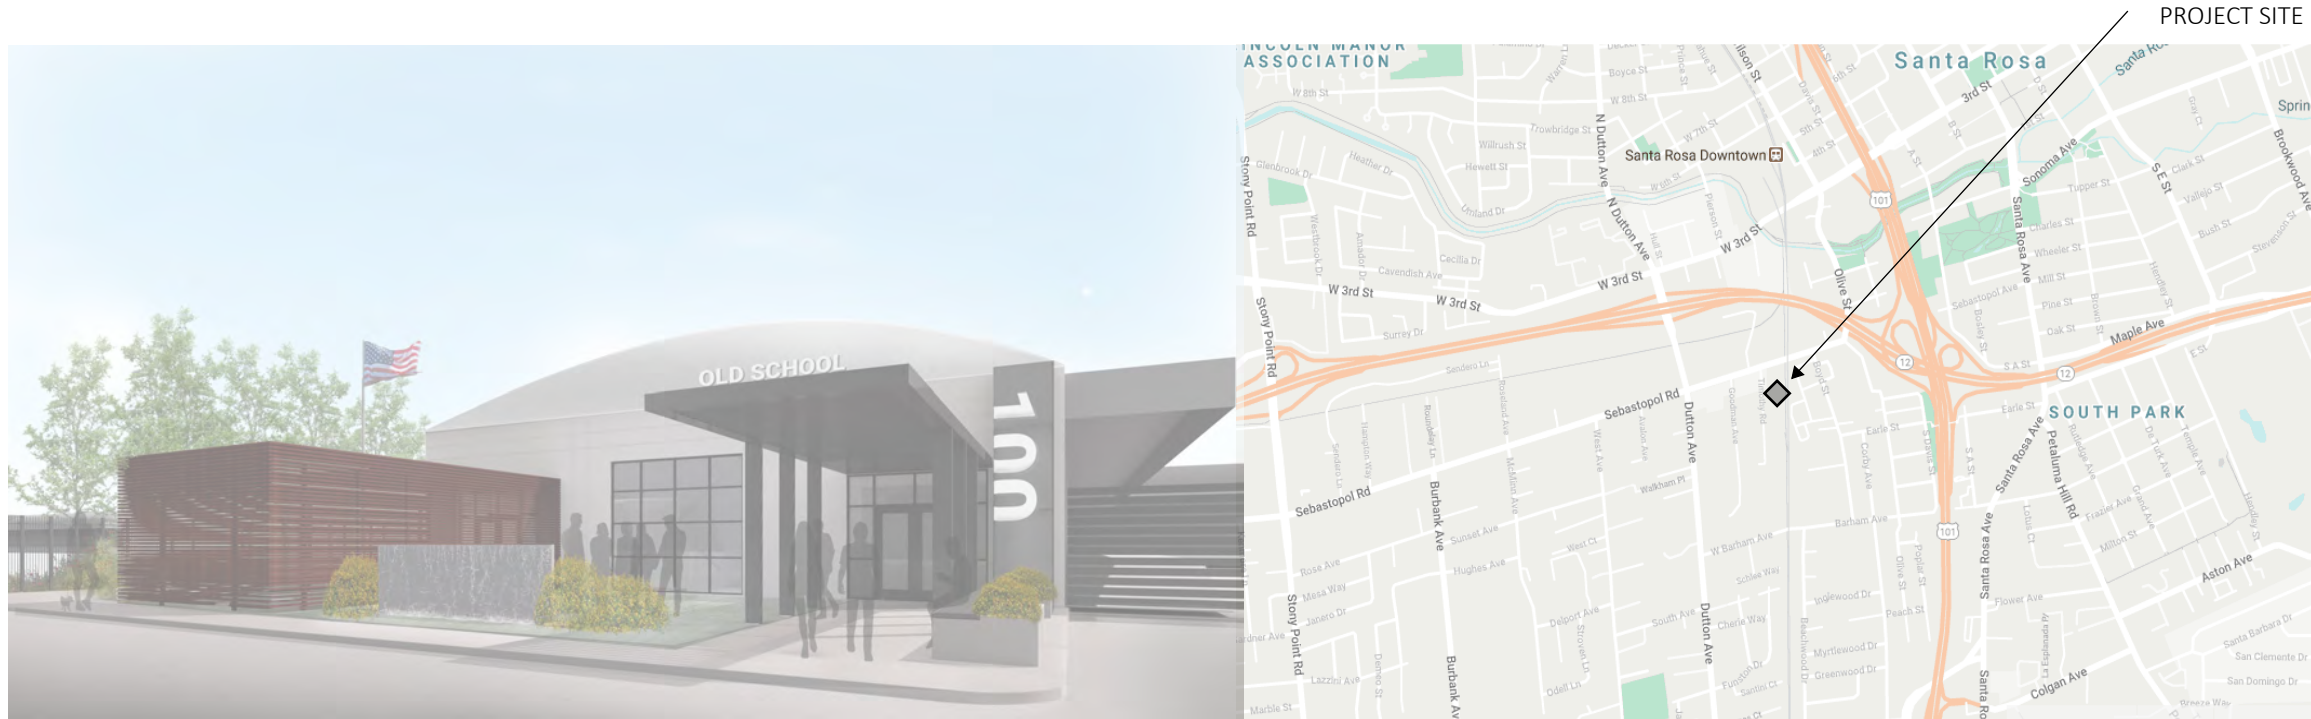

PLANNING PACKAGE 03.08.21

Old School

100 SEBASTOPOL RD

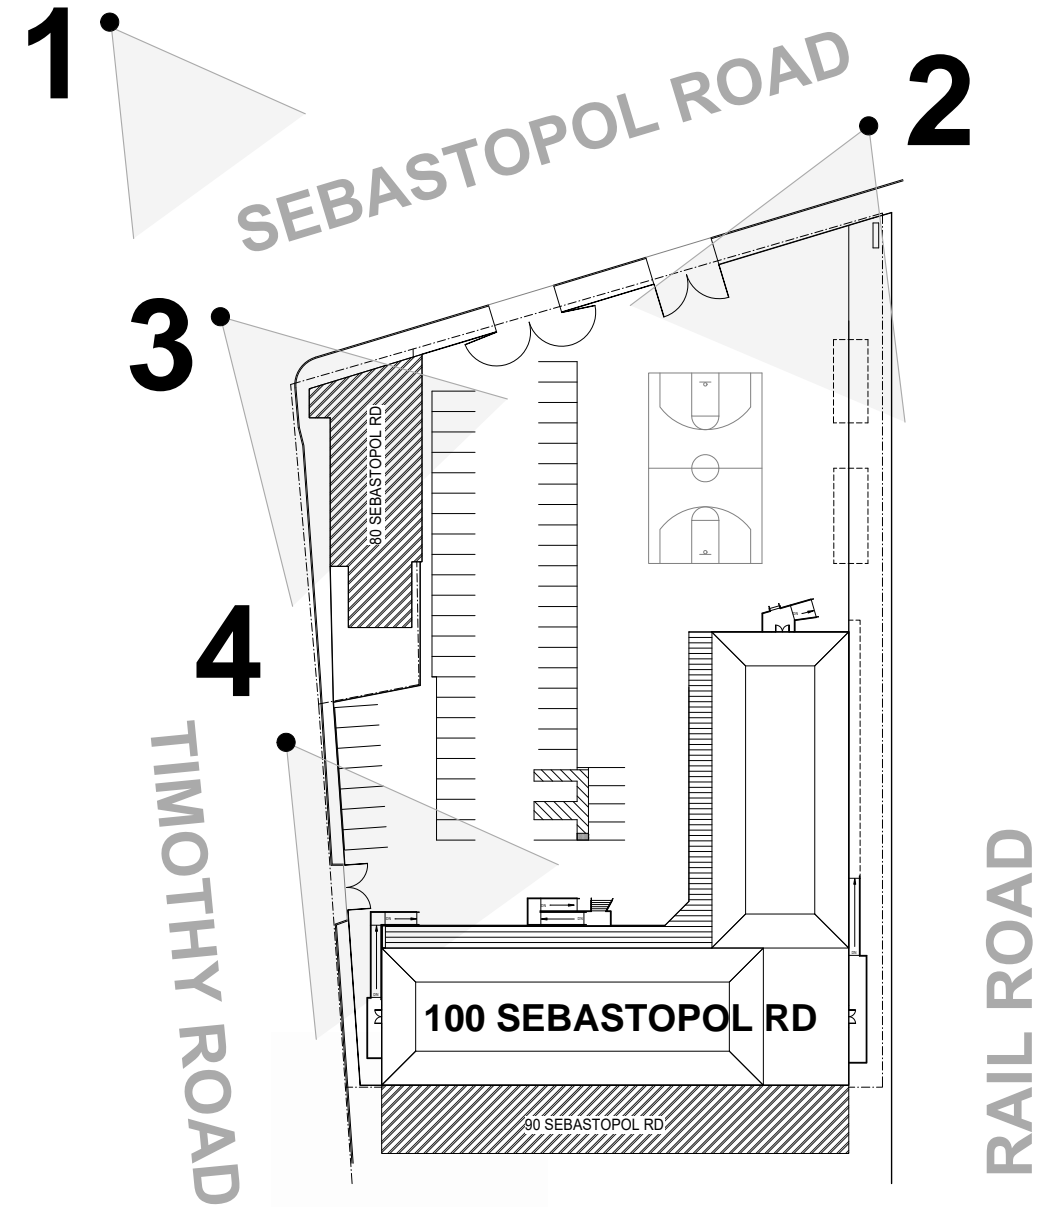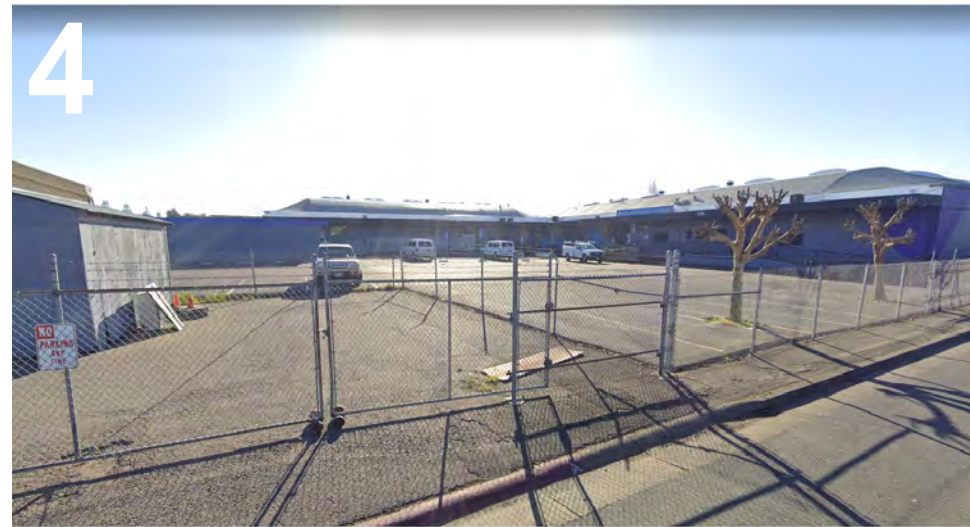


SITE
PHOTOS

Old School

100 SEBASTOPOL RD

EXISTING SITE PLAN

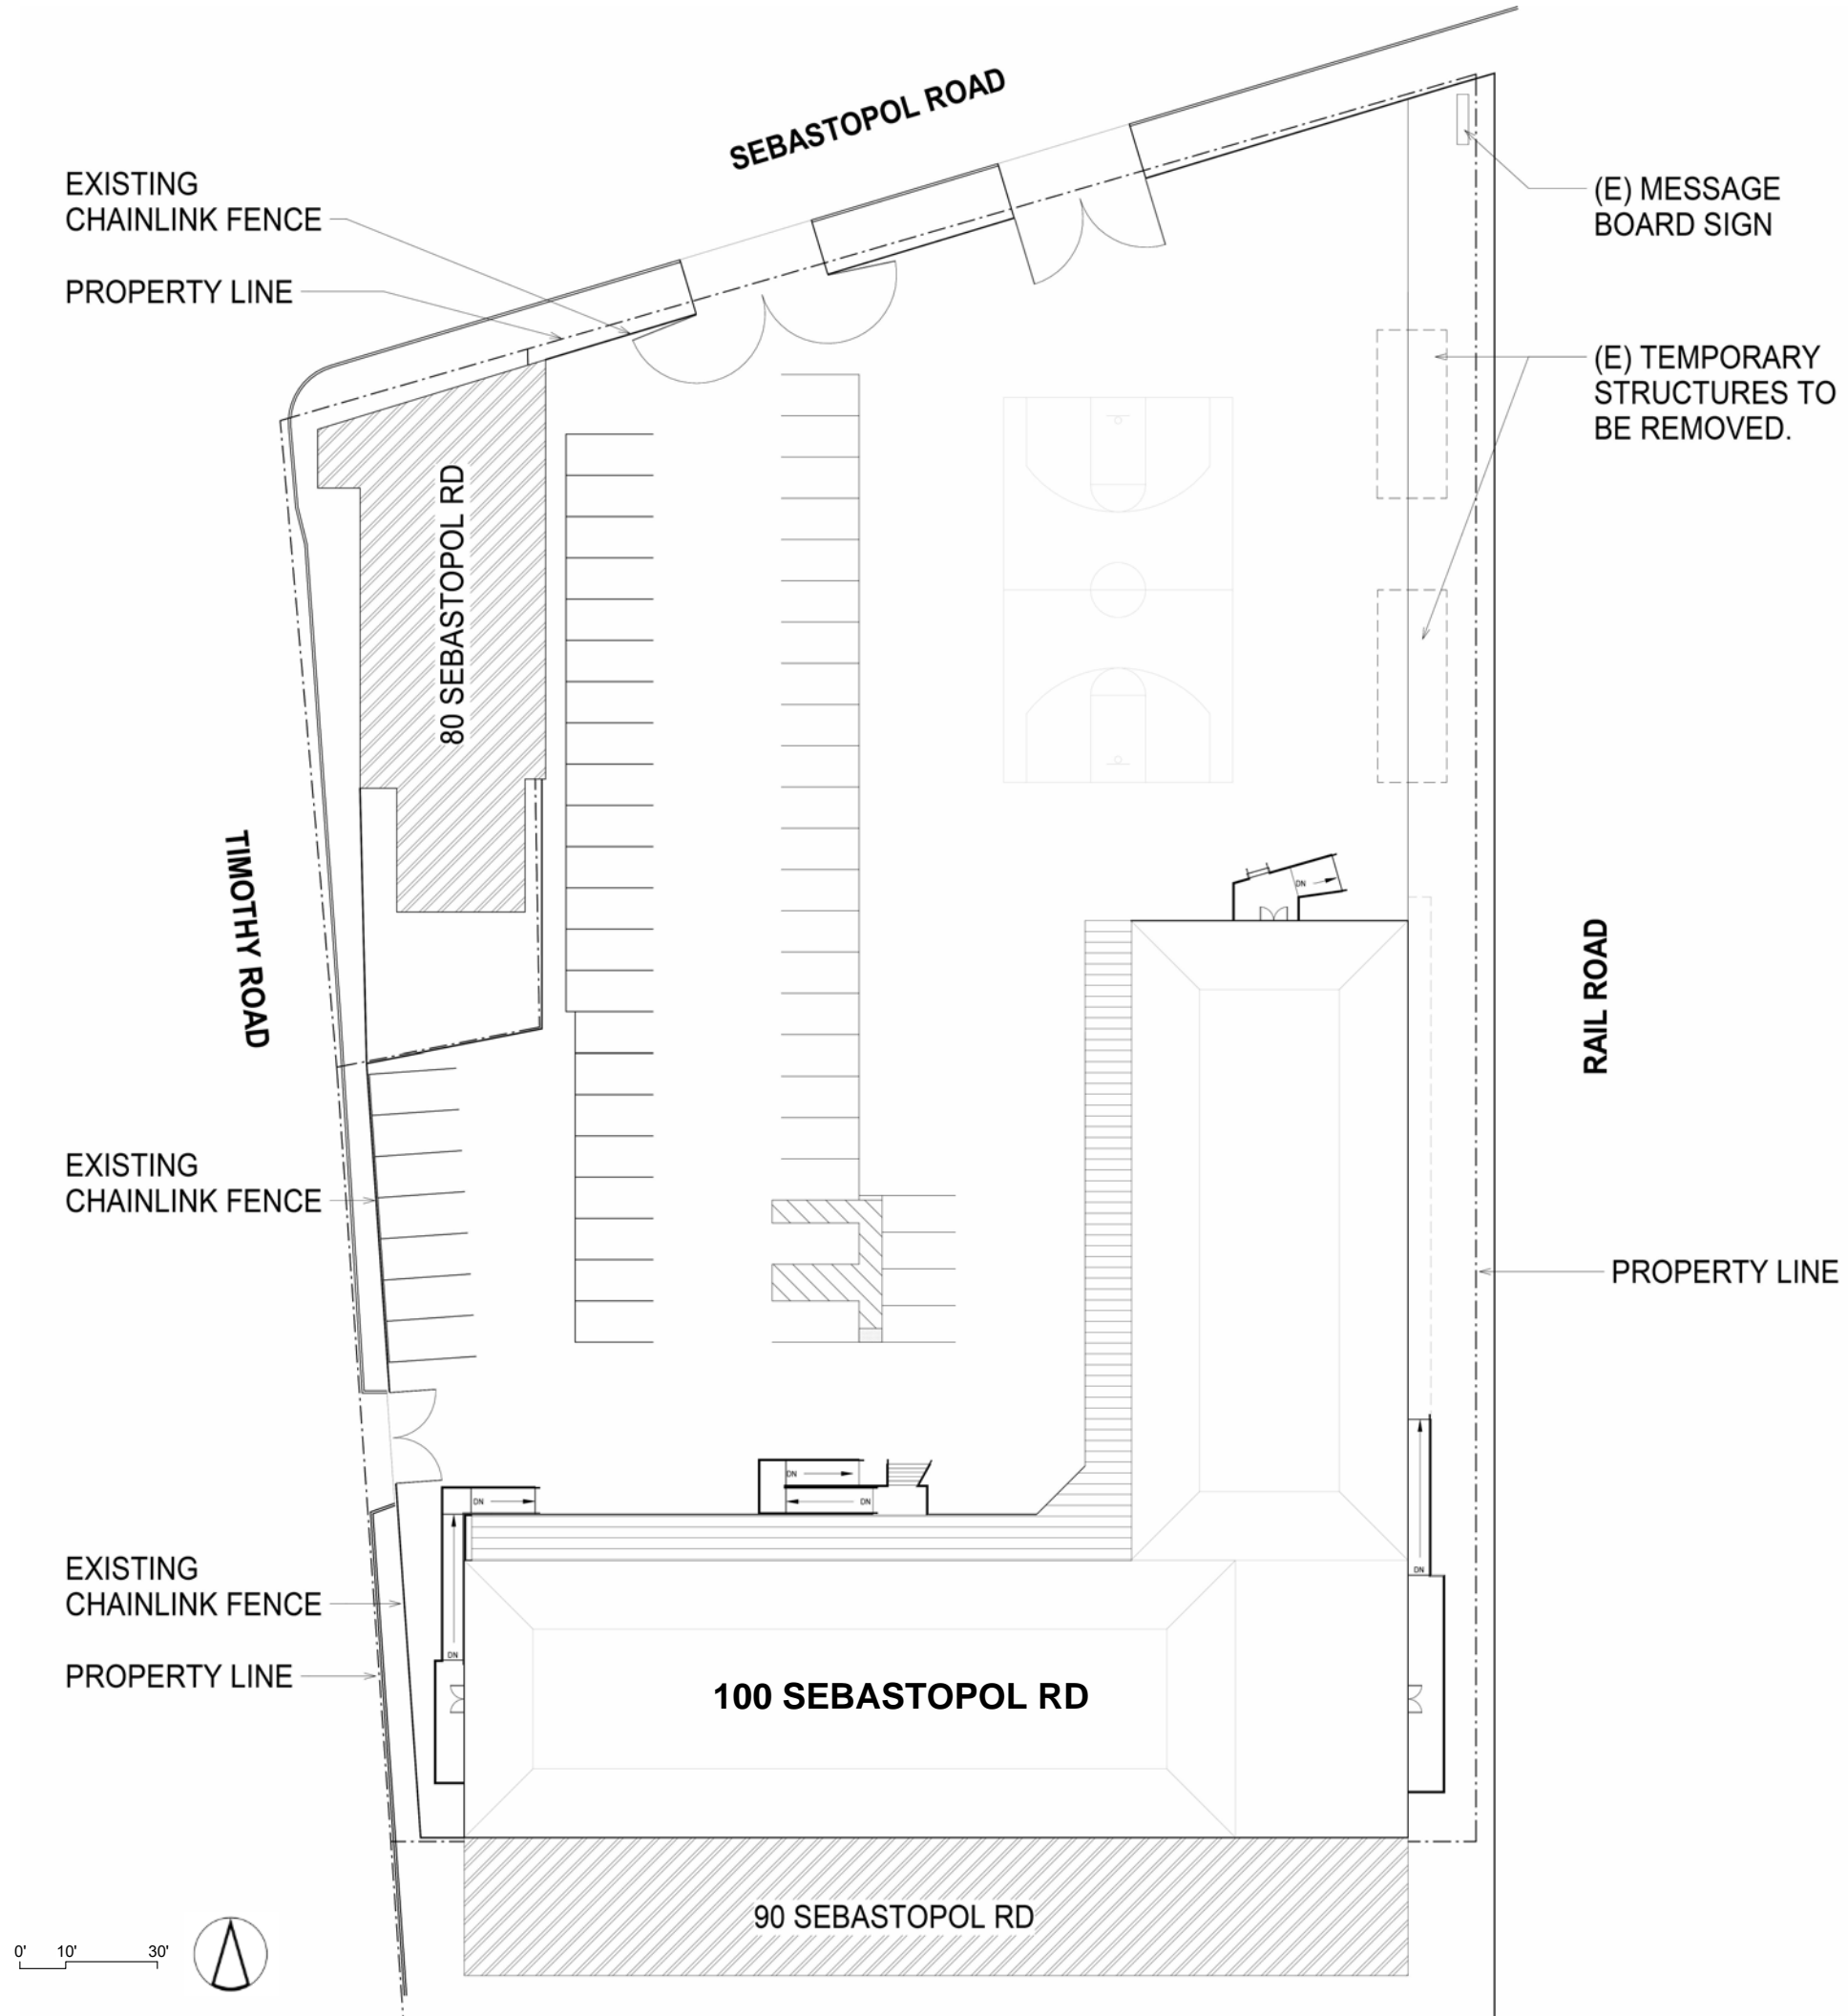


TNLDB


03.08.21

Old School

100 SEBASTOPOL RD

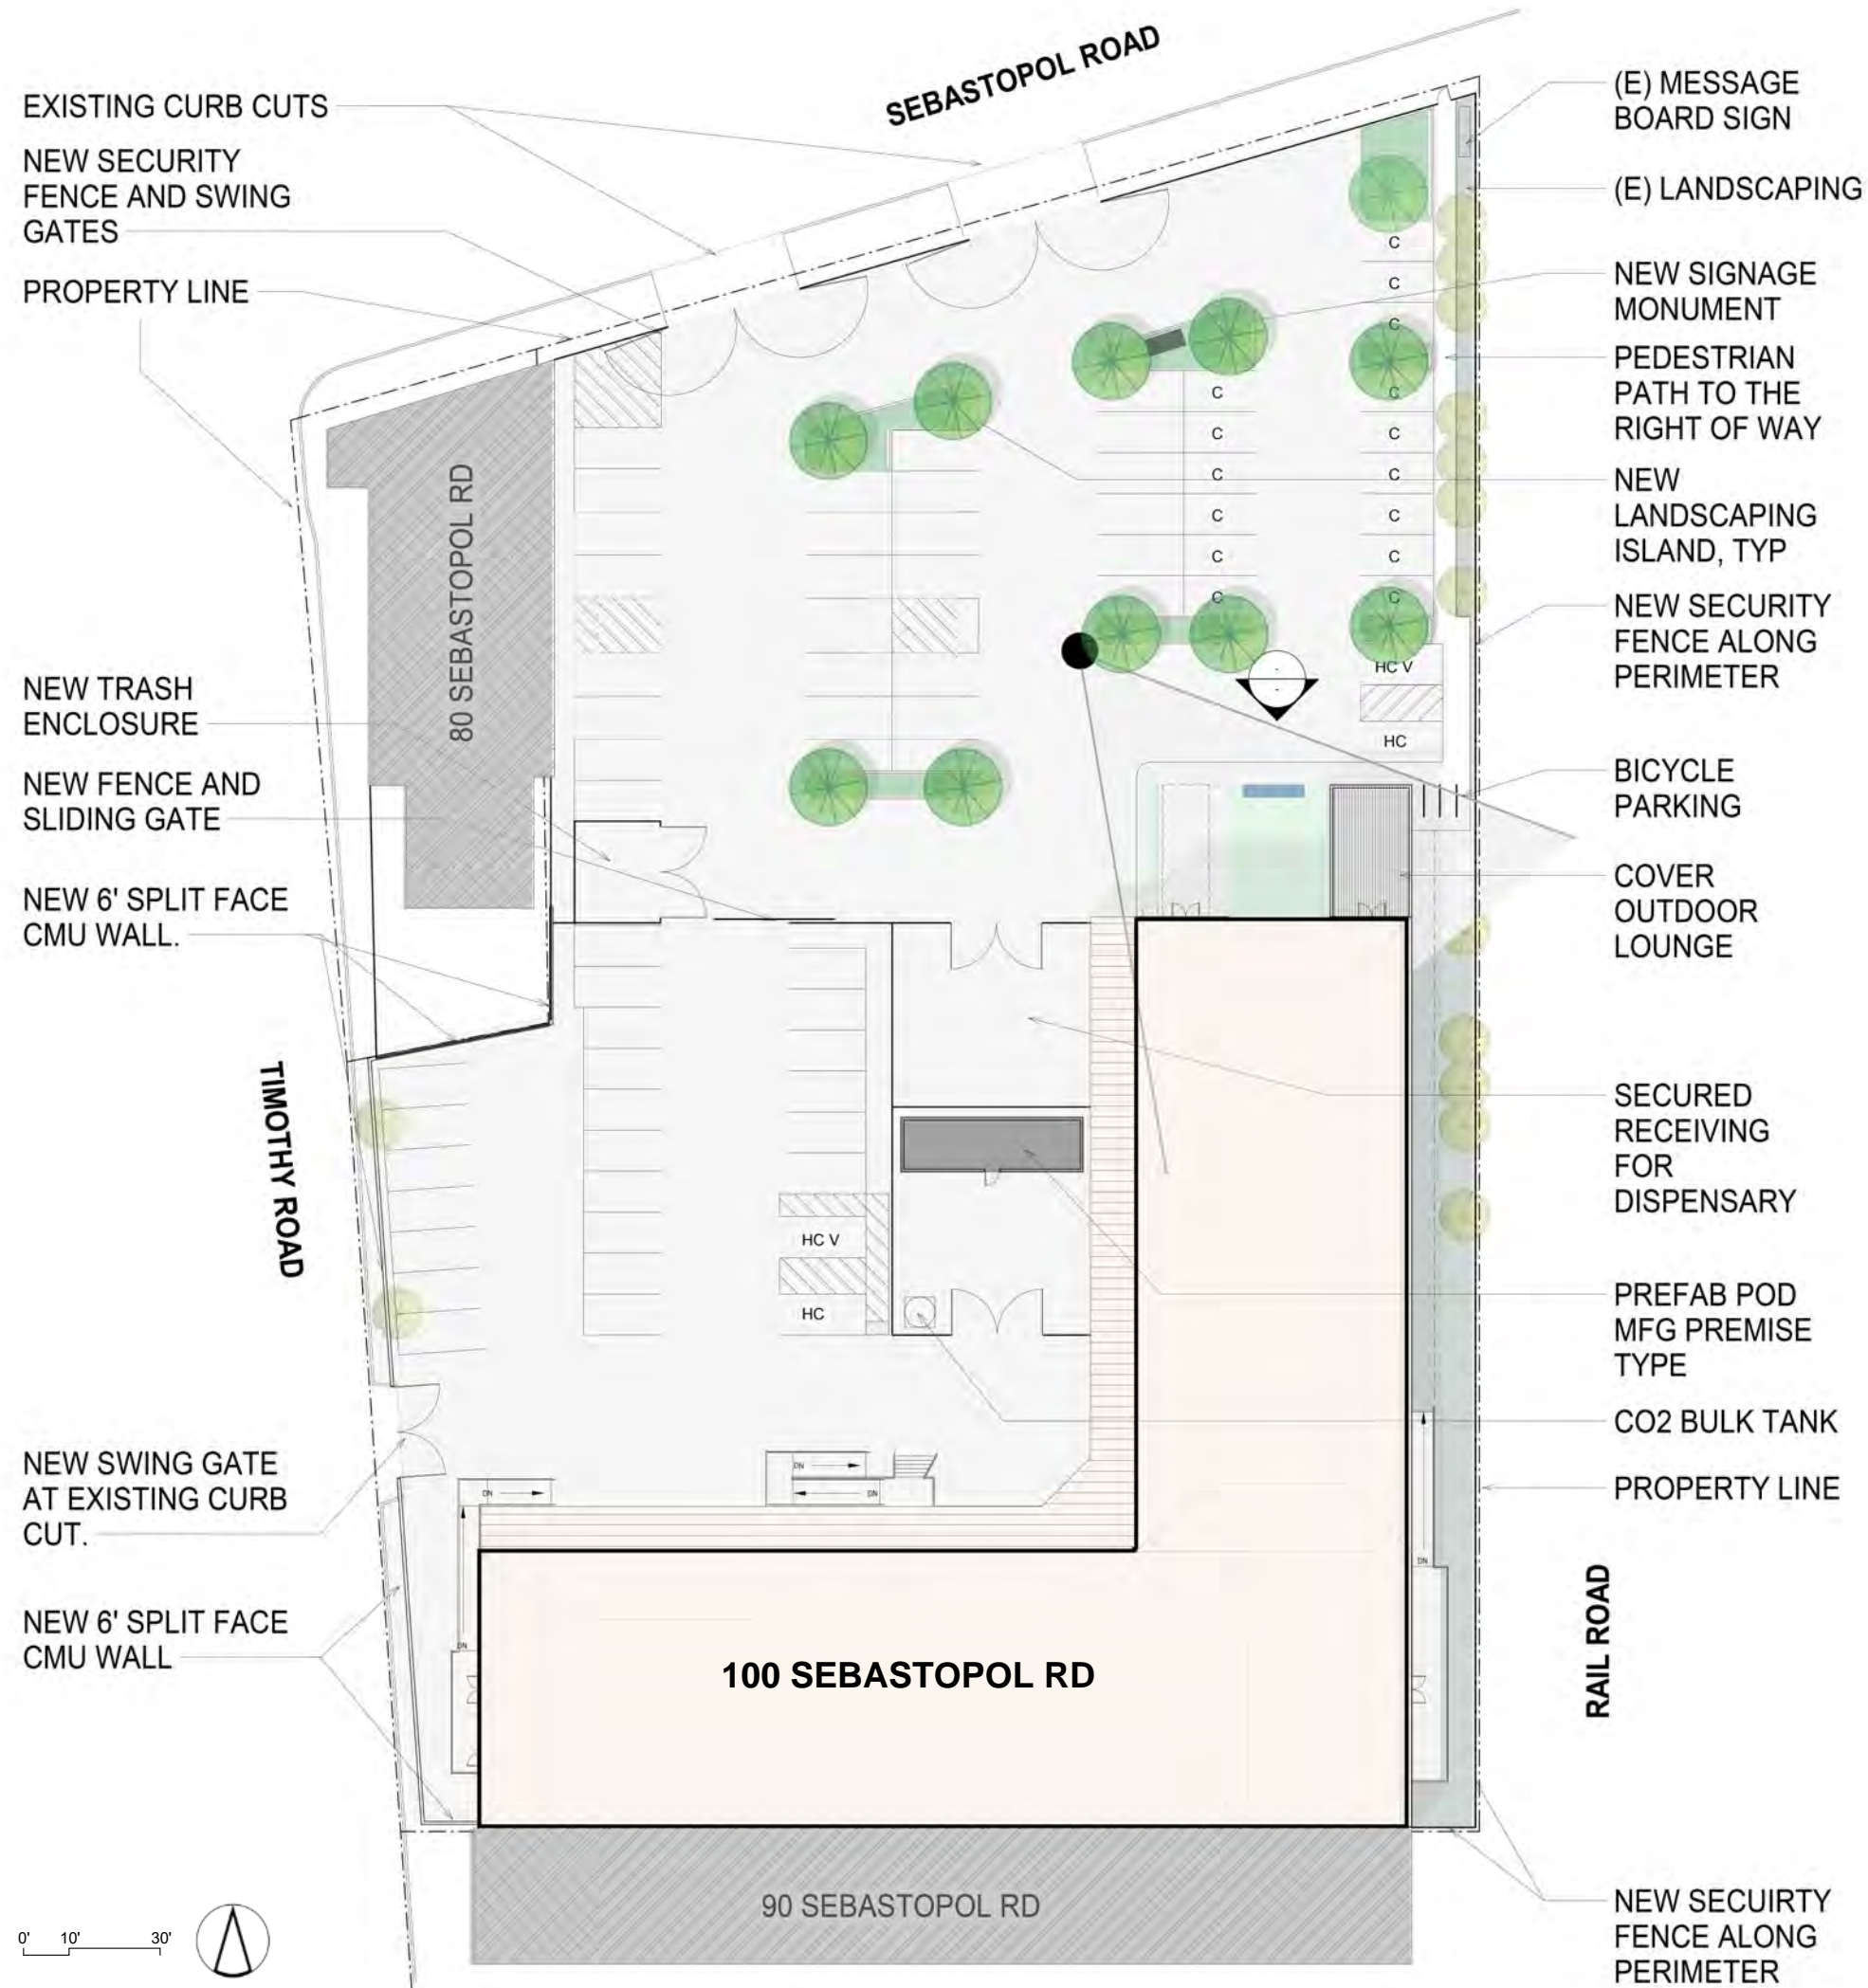

SITE PLAN

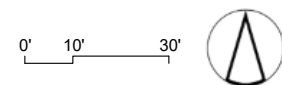


TNLDB

03.08.21

Old School

100 SEBASTOPOL RD

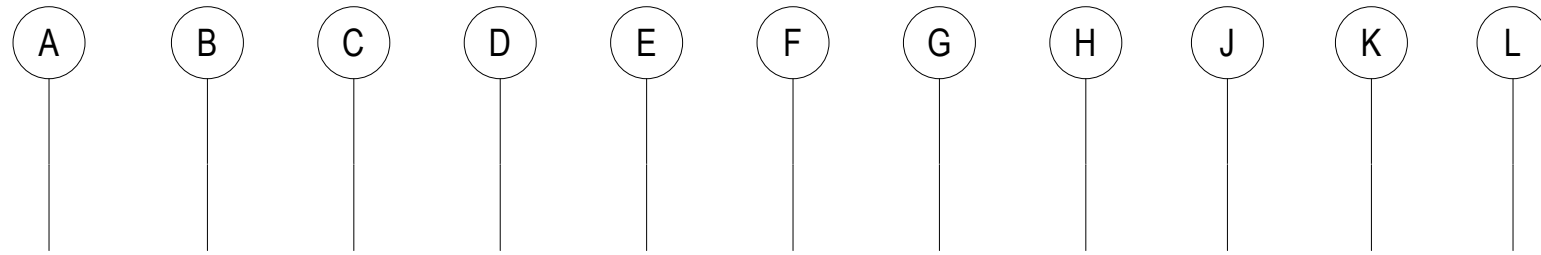


EXISTING
FLOOR
PLAN

Old School

100 SEBASTOPOL RD

PREMISE TYPES

- DISPENSARY- 2,350 SF
- CULTIVATION/PROCESSING- 17,120 SF
- DISTRIBUTION- 870 SF
- MANUFACTURING- 500 SF

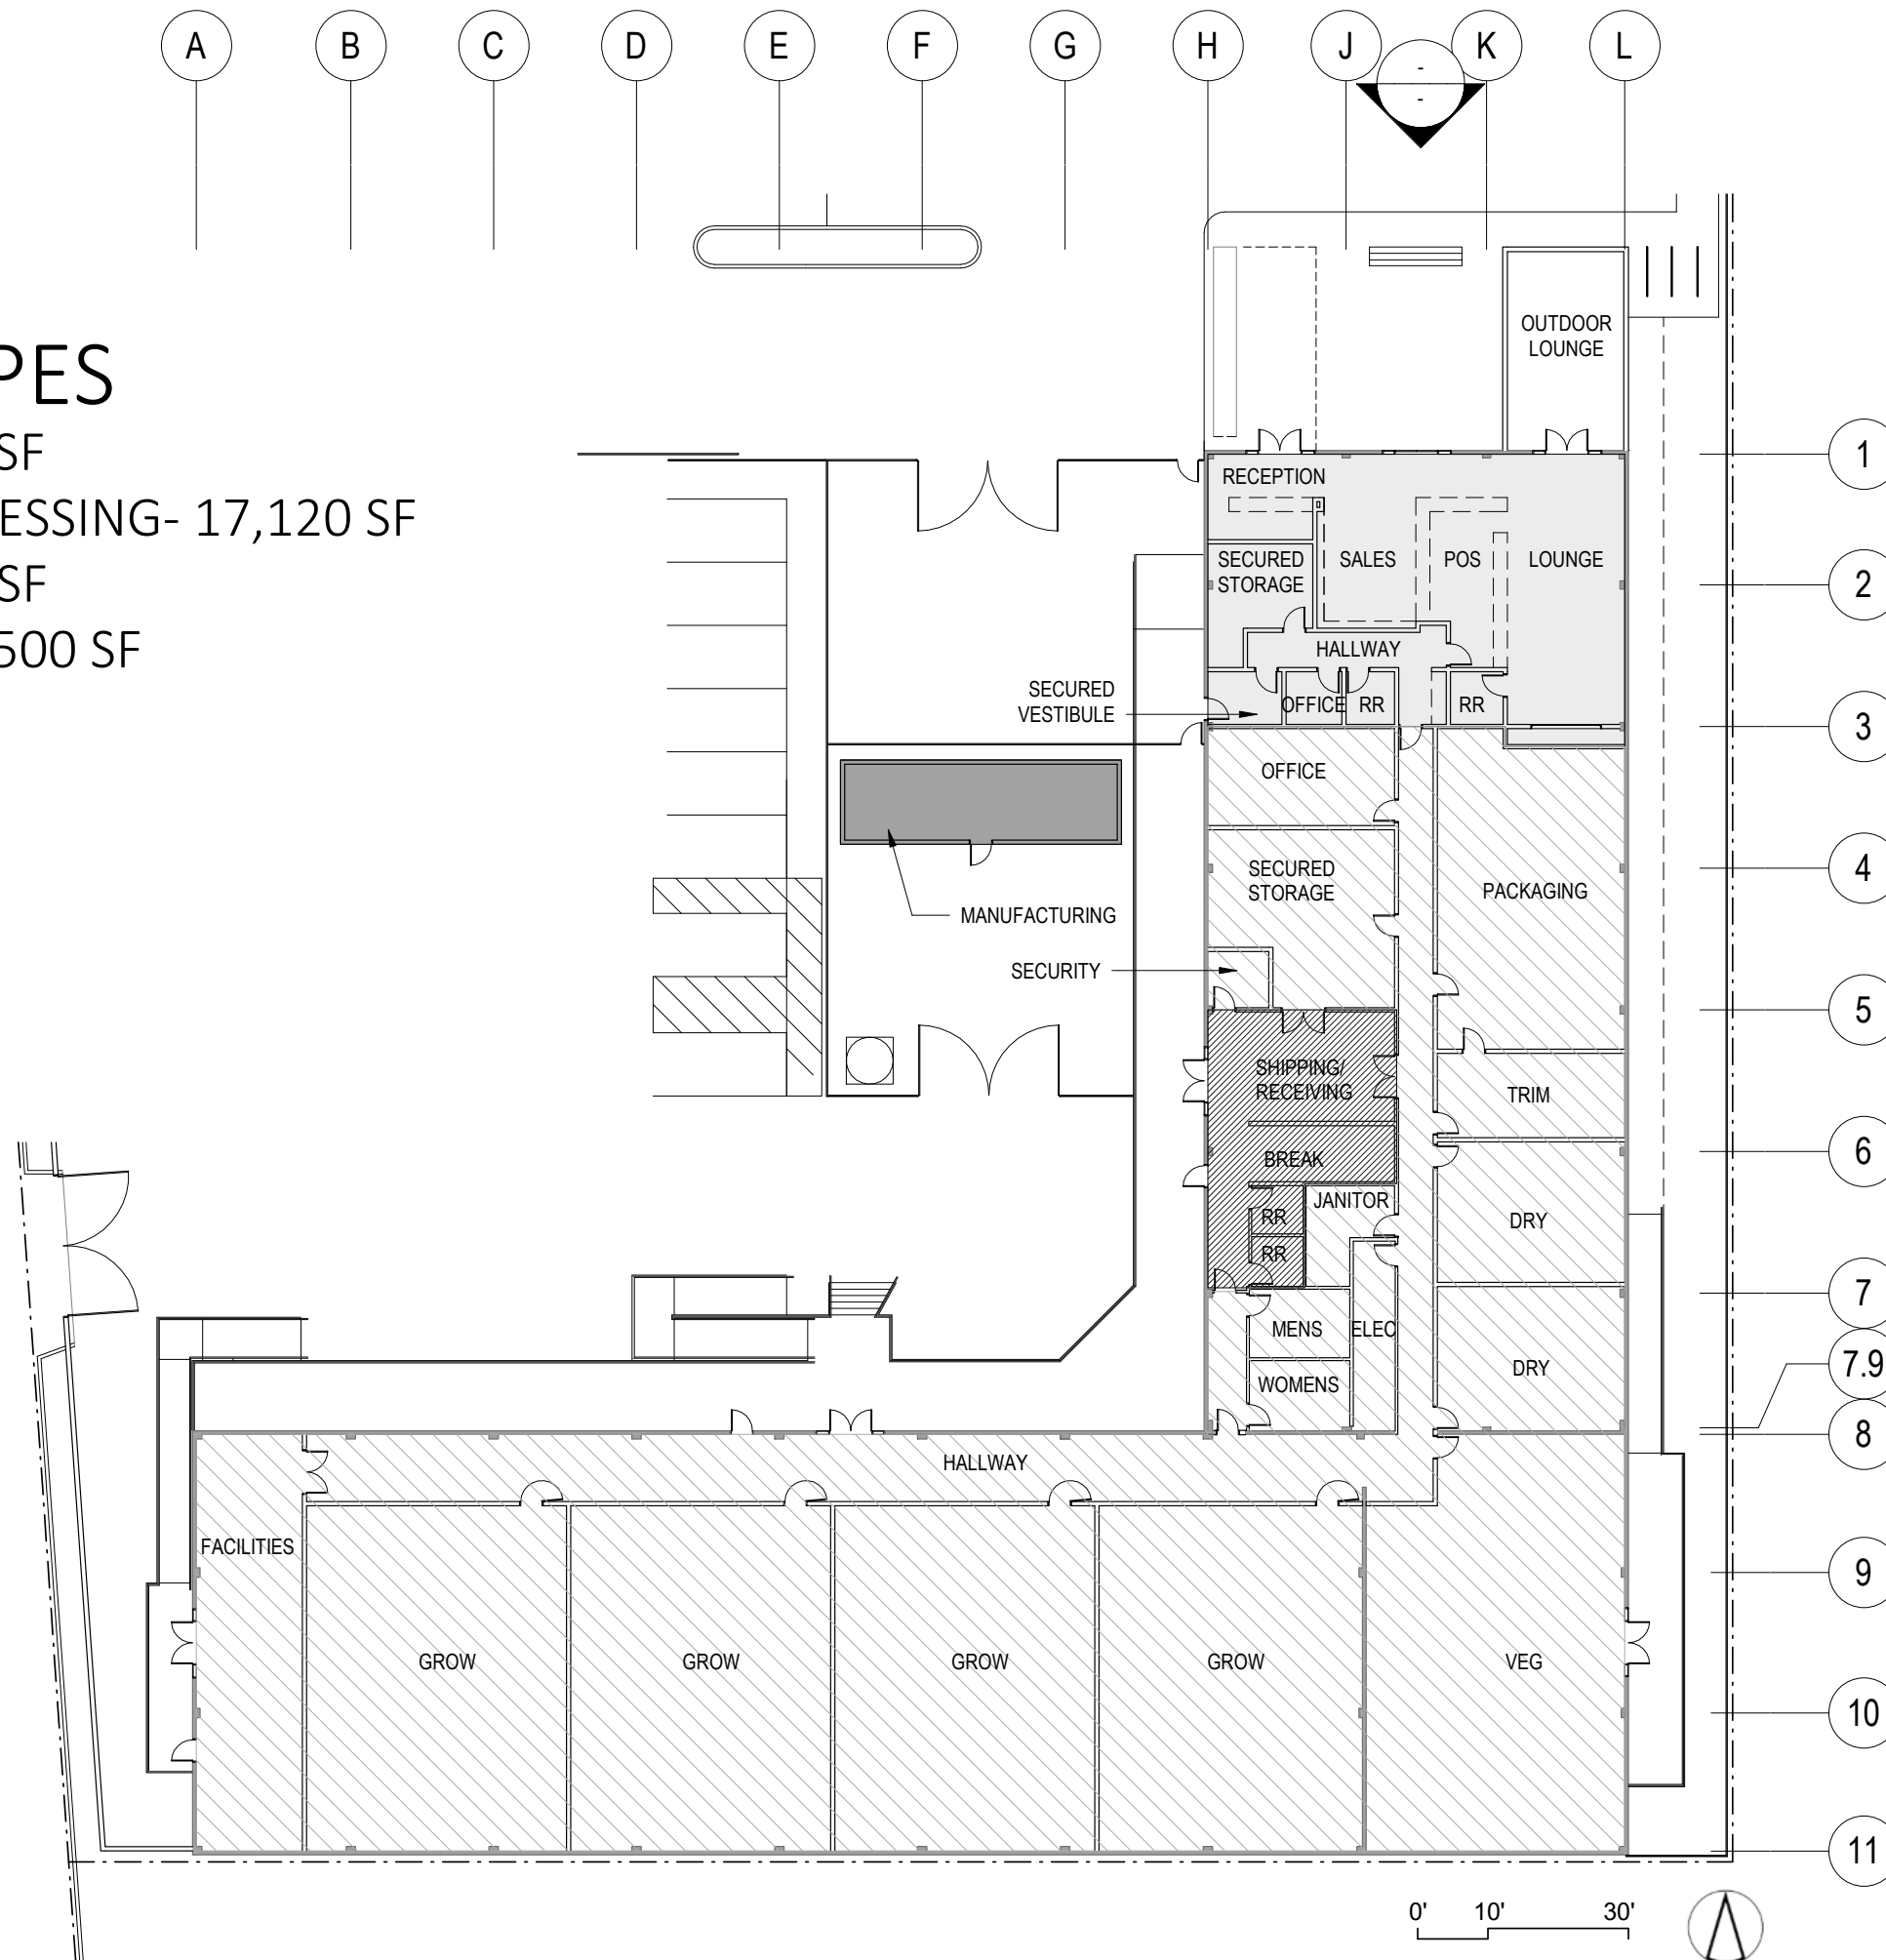

FLOOR
PLAN

TNLDB

03.08.21

Old School

100 SEBASTOPOL RD



ELEVATION

TNLDB
03.08.21

Old School

100 SEBASTOPOL RD



PERSPECTIVE- ENTRY

TNLDB


03.08.21

Old School

100 SEBASTOPOL RD



PERSPECTIVE- PERIMETER

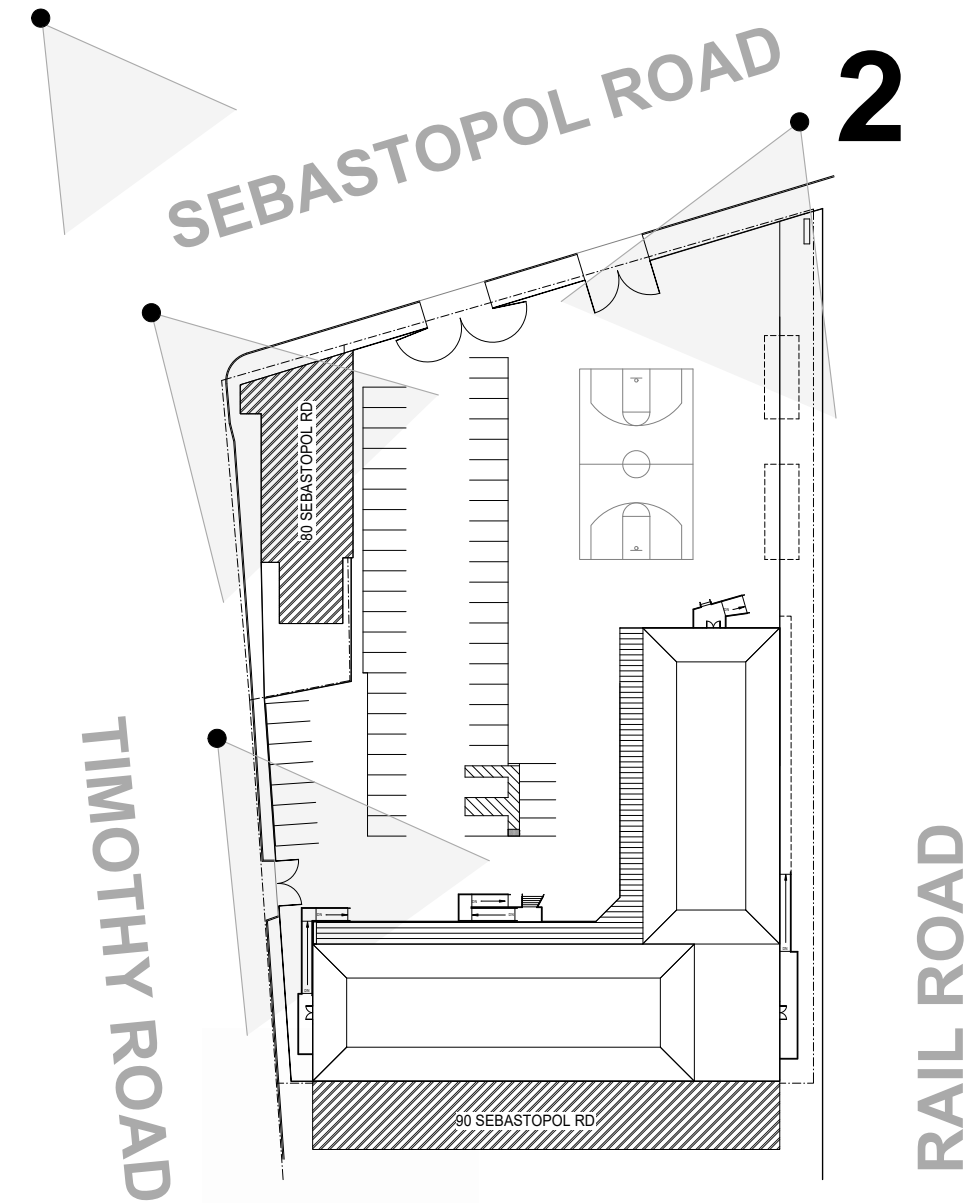

Old School

100 SEBASTOPOL RD



EXISTING



PROPOSED

PERSPECTIVE- PERIMETER

