


RECEIVED
By Monet at 3:09 pm, Dec 15, 2020

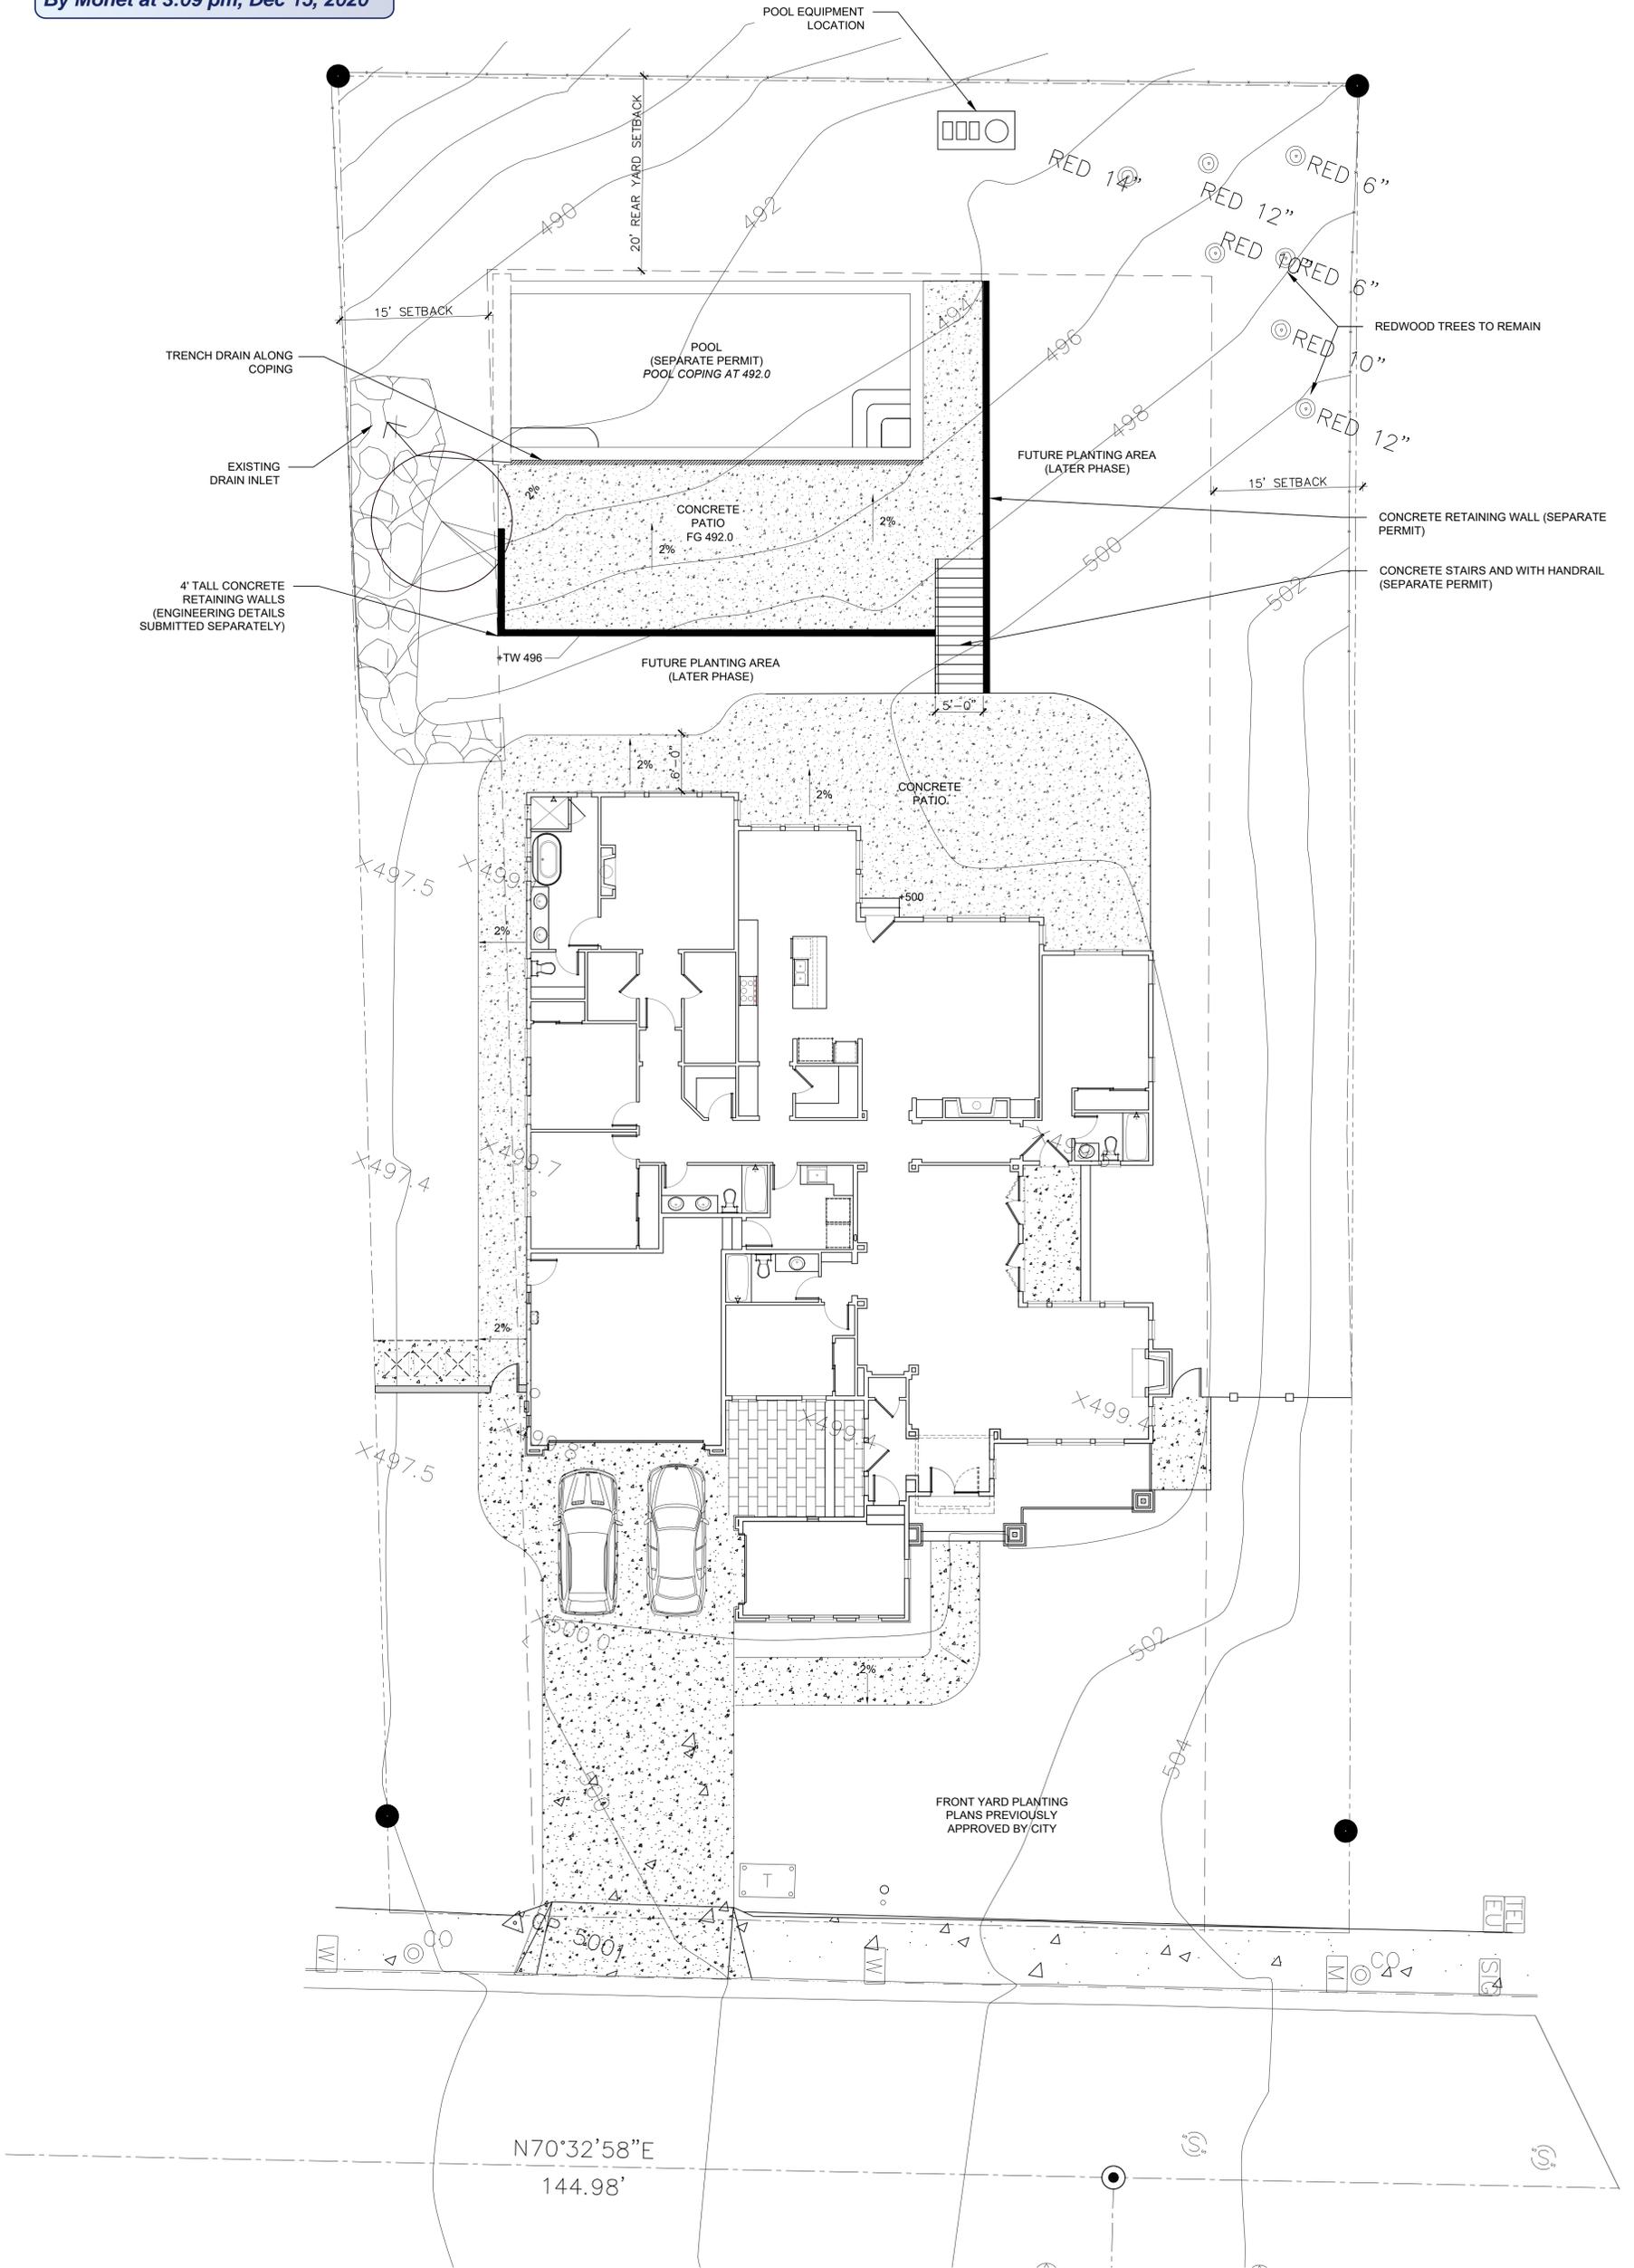

L1

SCALE
1/8"=1'-0"
DATE
12/15/20

REVISIONS	DATE	BY	DESCRIPTION

**POOL/HARDSCAPE
DESIGN**

CHAVEZ_ESQUEDA
3758 Hadley Hill Road
SANTA ROSA, CA 95404



David Fowler Designs
2475 BRUSH CREEK ROAD
SANTA ROSA, CA 95404
707.331.5199
RLA# 6126
www.davidfowledesigns.com
dfowledesigns@gmail.com
landscape architecture | construction | arboriculture