



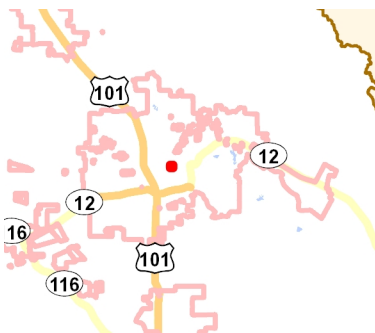

Concept Landmark Alteration Permit
File No: LMA22-016

912 McDonald Ave

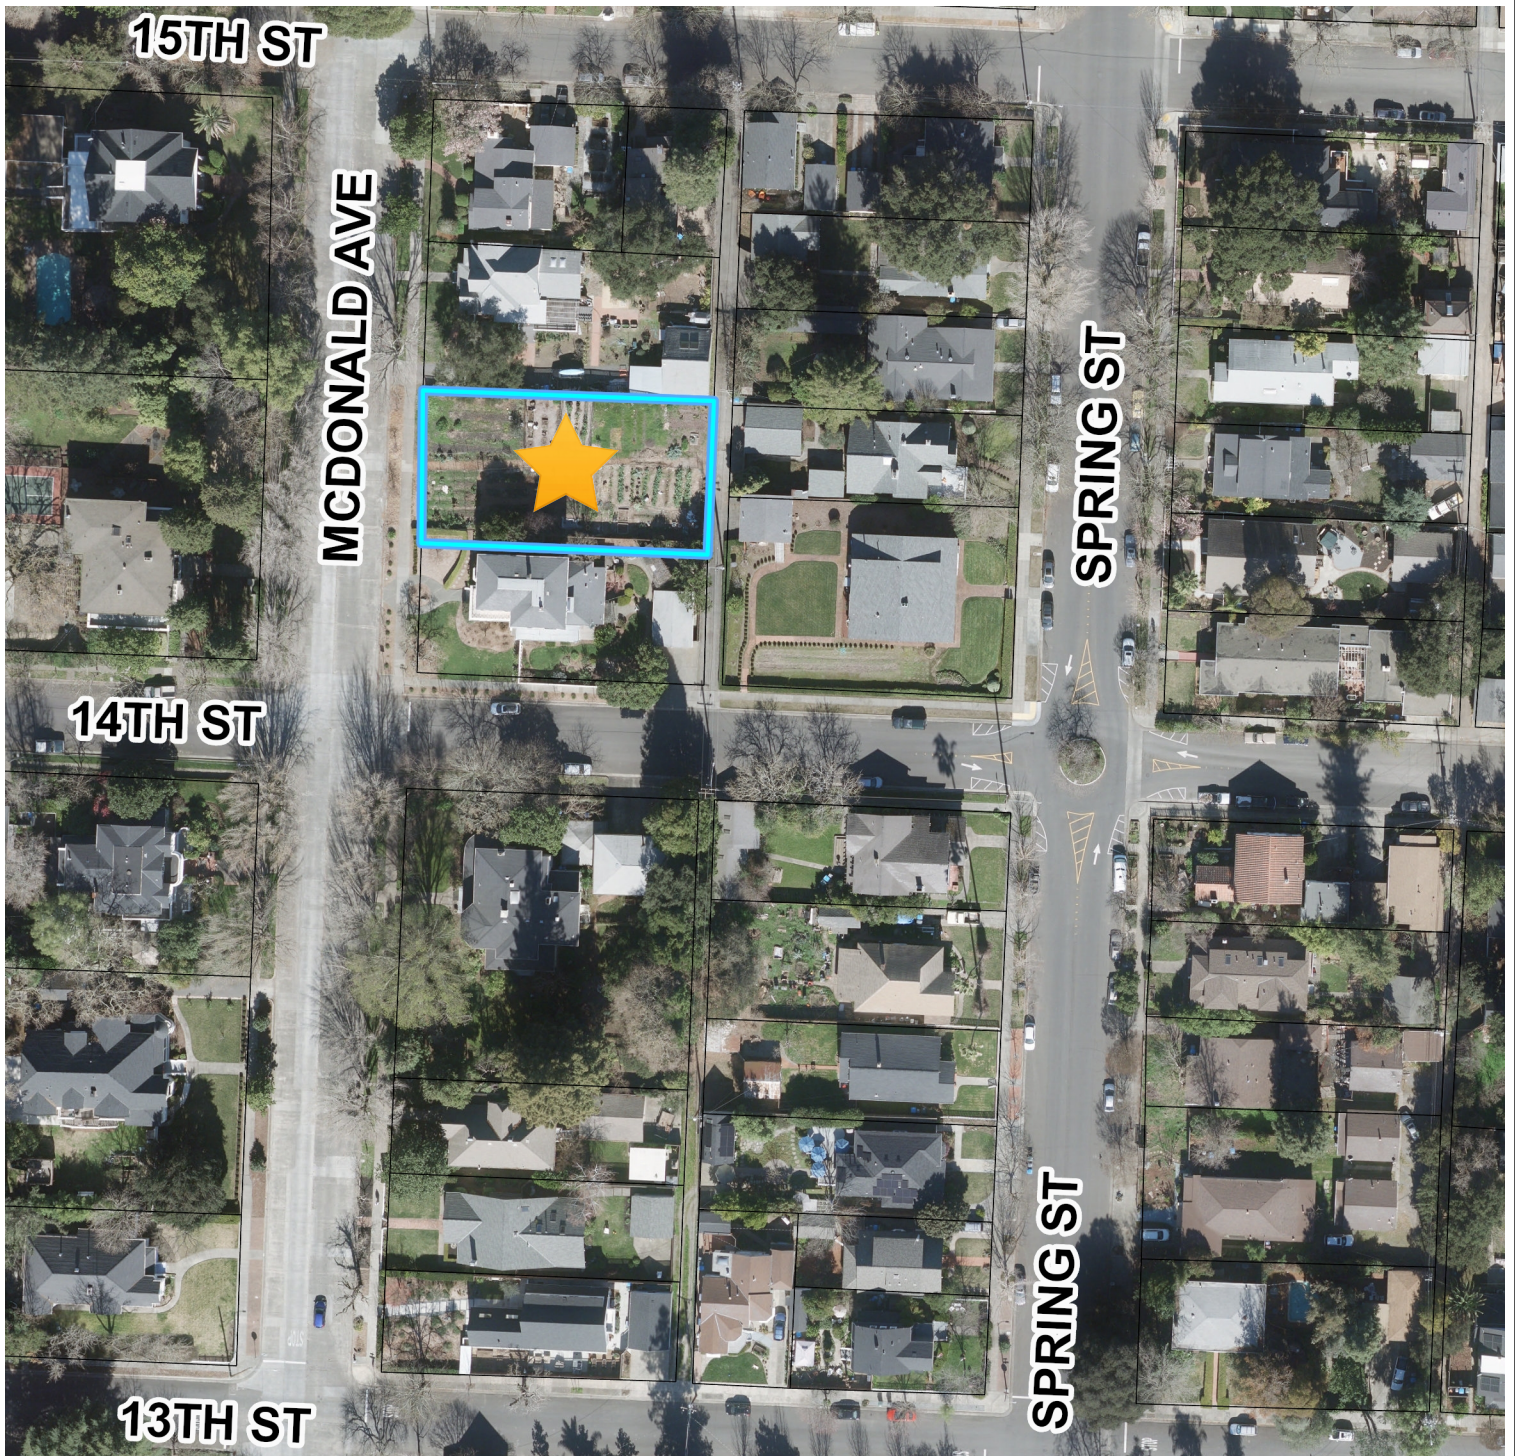

12/07/2022 Scale

1: 1,200

0 Miles 0.02