

1
A0.1
NEIGHBORHOOD CONTEXT MAP
1" = 150'

POST OFFICE @ 1000 CODDINGTON CENTER

0 75 150 300
1000 CODDINGTON CENTER, SANTA ROSA, CA 95401

DATE: JANUARY 30, 2024


WIX JOB #: 2302.01

4853 OLD REDWOOD HIGHWAY, SANTA ROSA, CA 95403 - (707) 576-7766

A0.1




-Copyright © 2024 WIX Architecture-

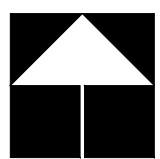

1 SITE ANALYSIS MAP
A0.2 1" = 100'

POST OFFICE @ 1000 CODDINGTON CENTER

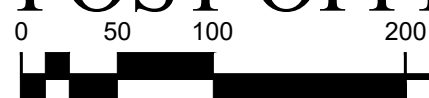

1000 CODDINGTON CENTER, SANTA ROSA, CA 95401

DATE: JANUARY 30, 2024


WIX JOB #: 2302.01

4853 OLD REDWOOD HIGHWAY, SANTA ROSA, CA 95403 - (707) 576-7766



A0.2



-Copyright © 2024 WIX Architecture-

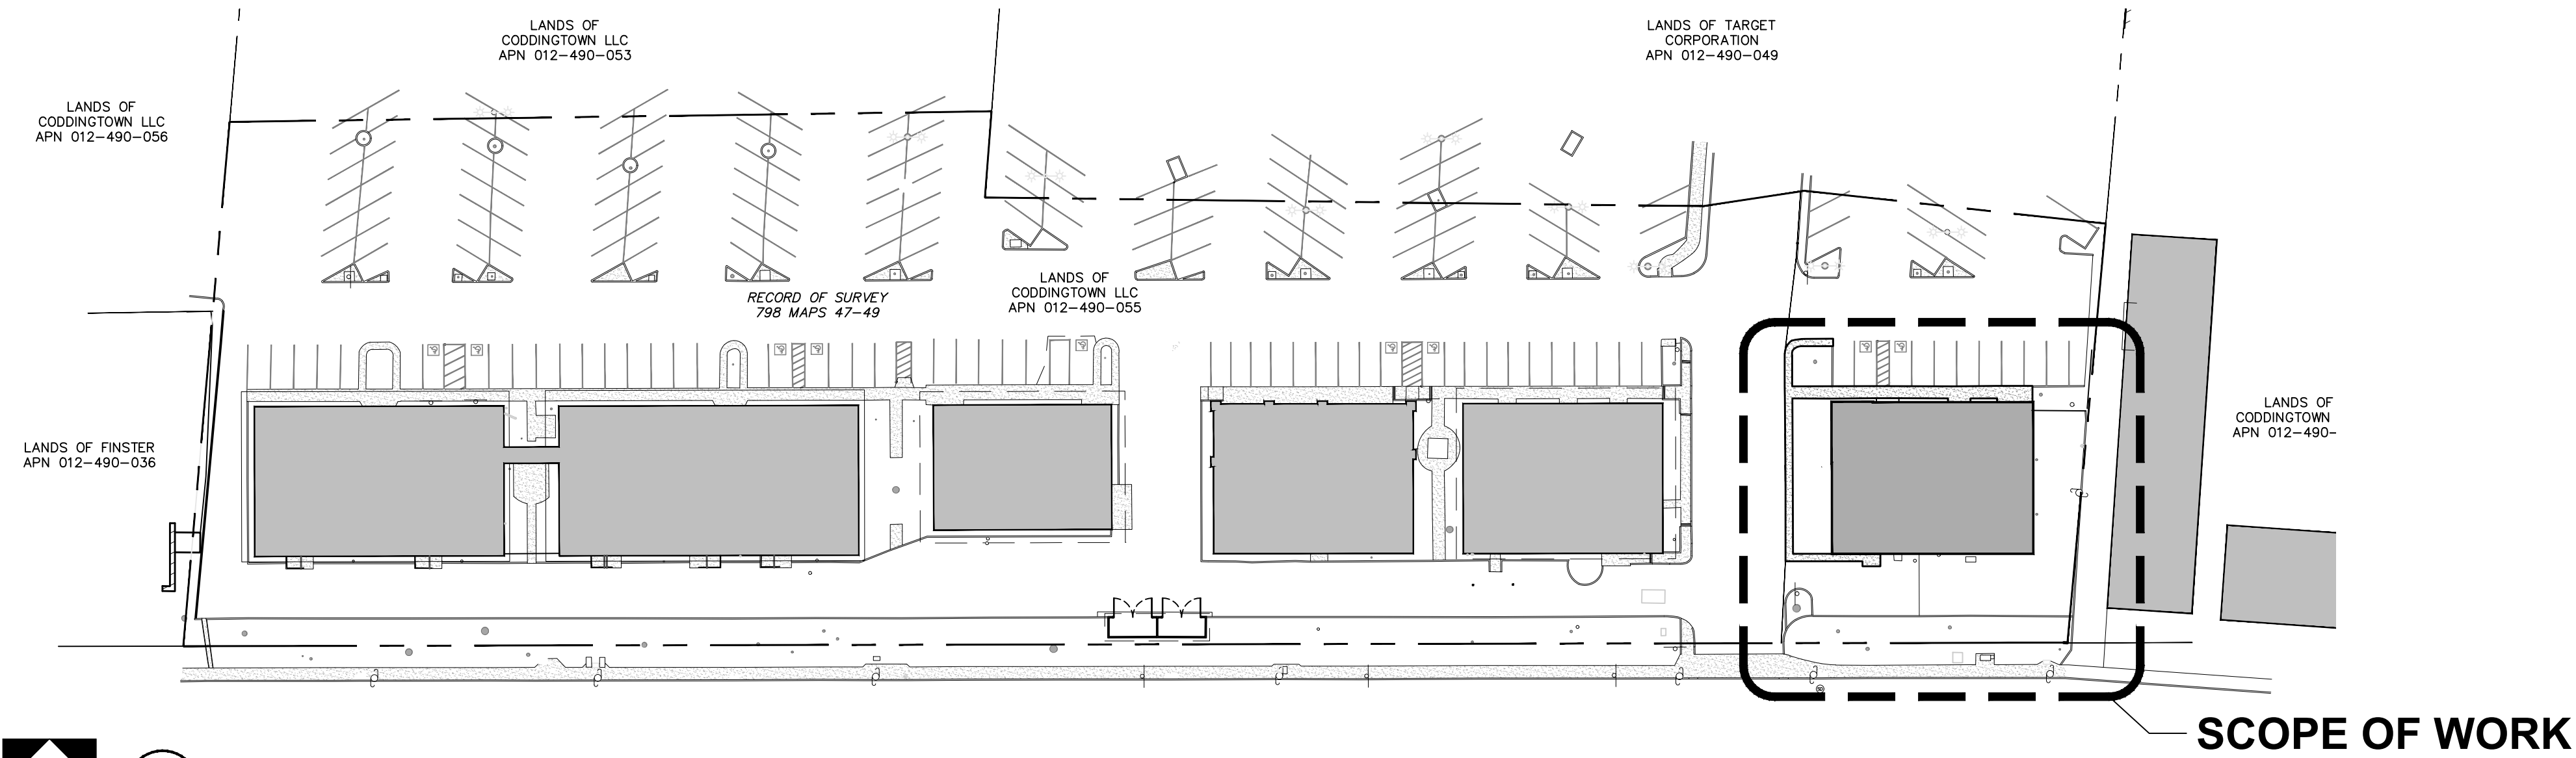

1
A1.1
OVERALL SITE PLAN
1" = 50'-0"

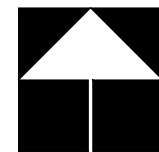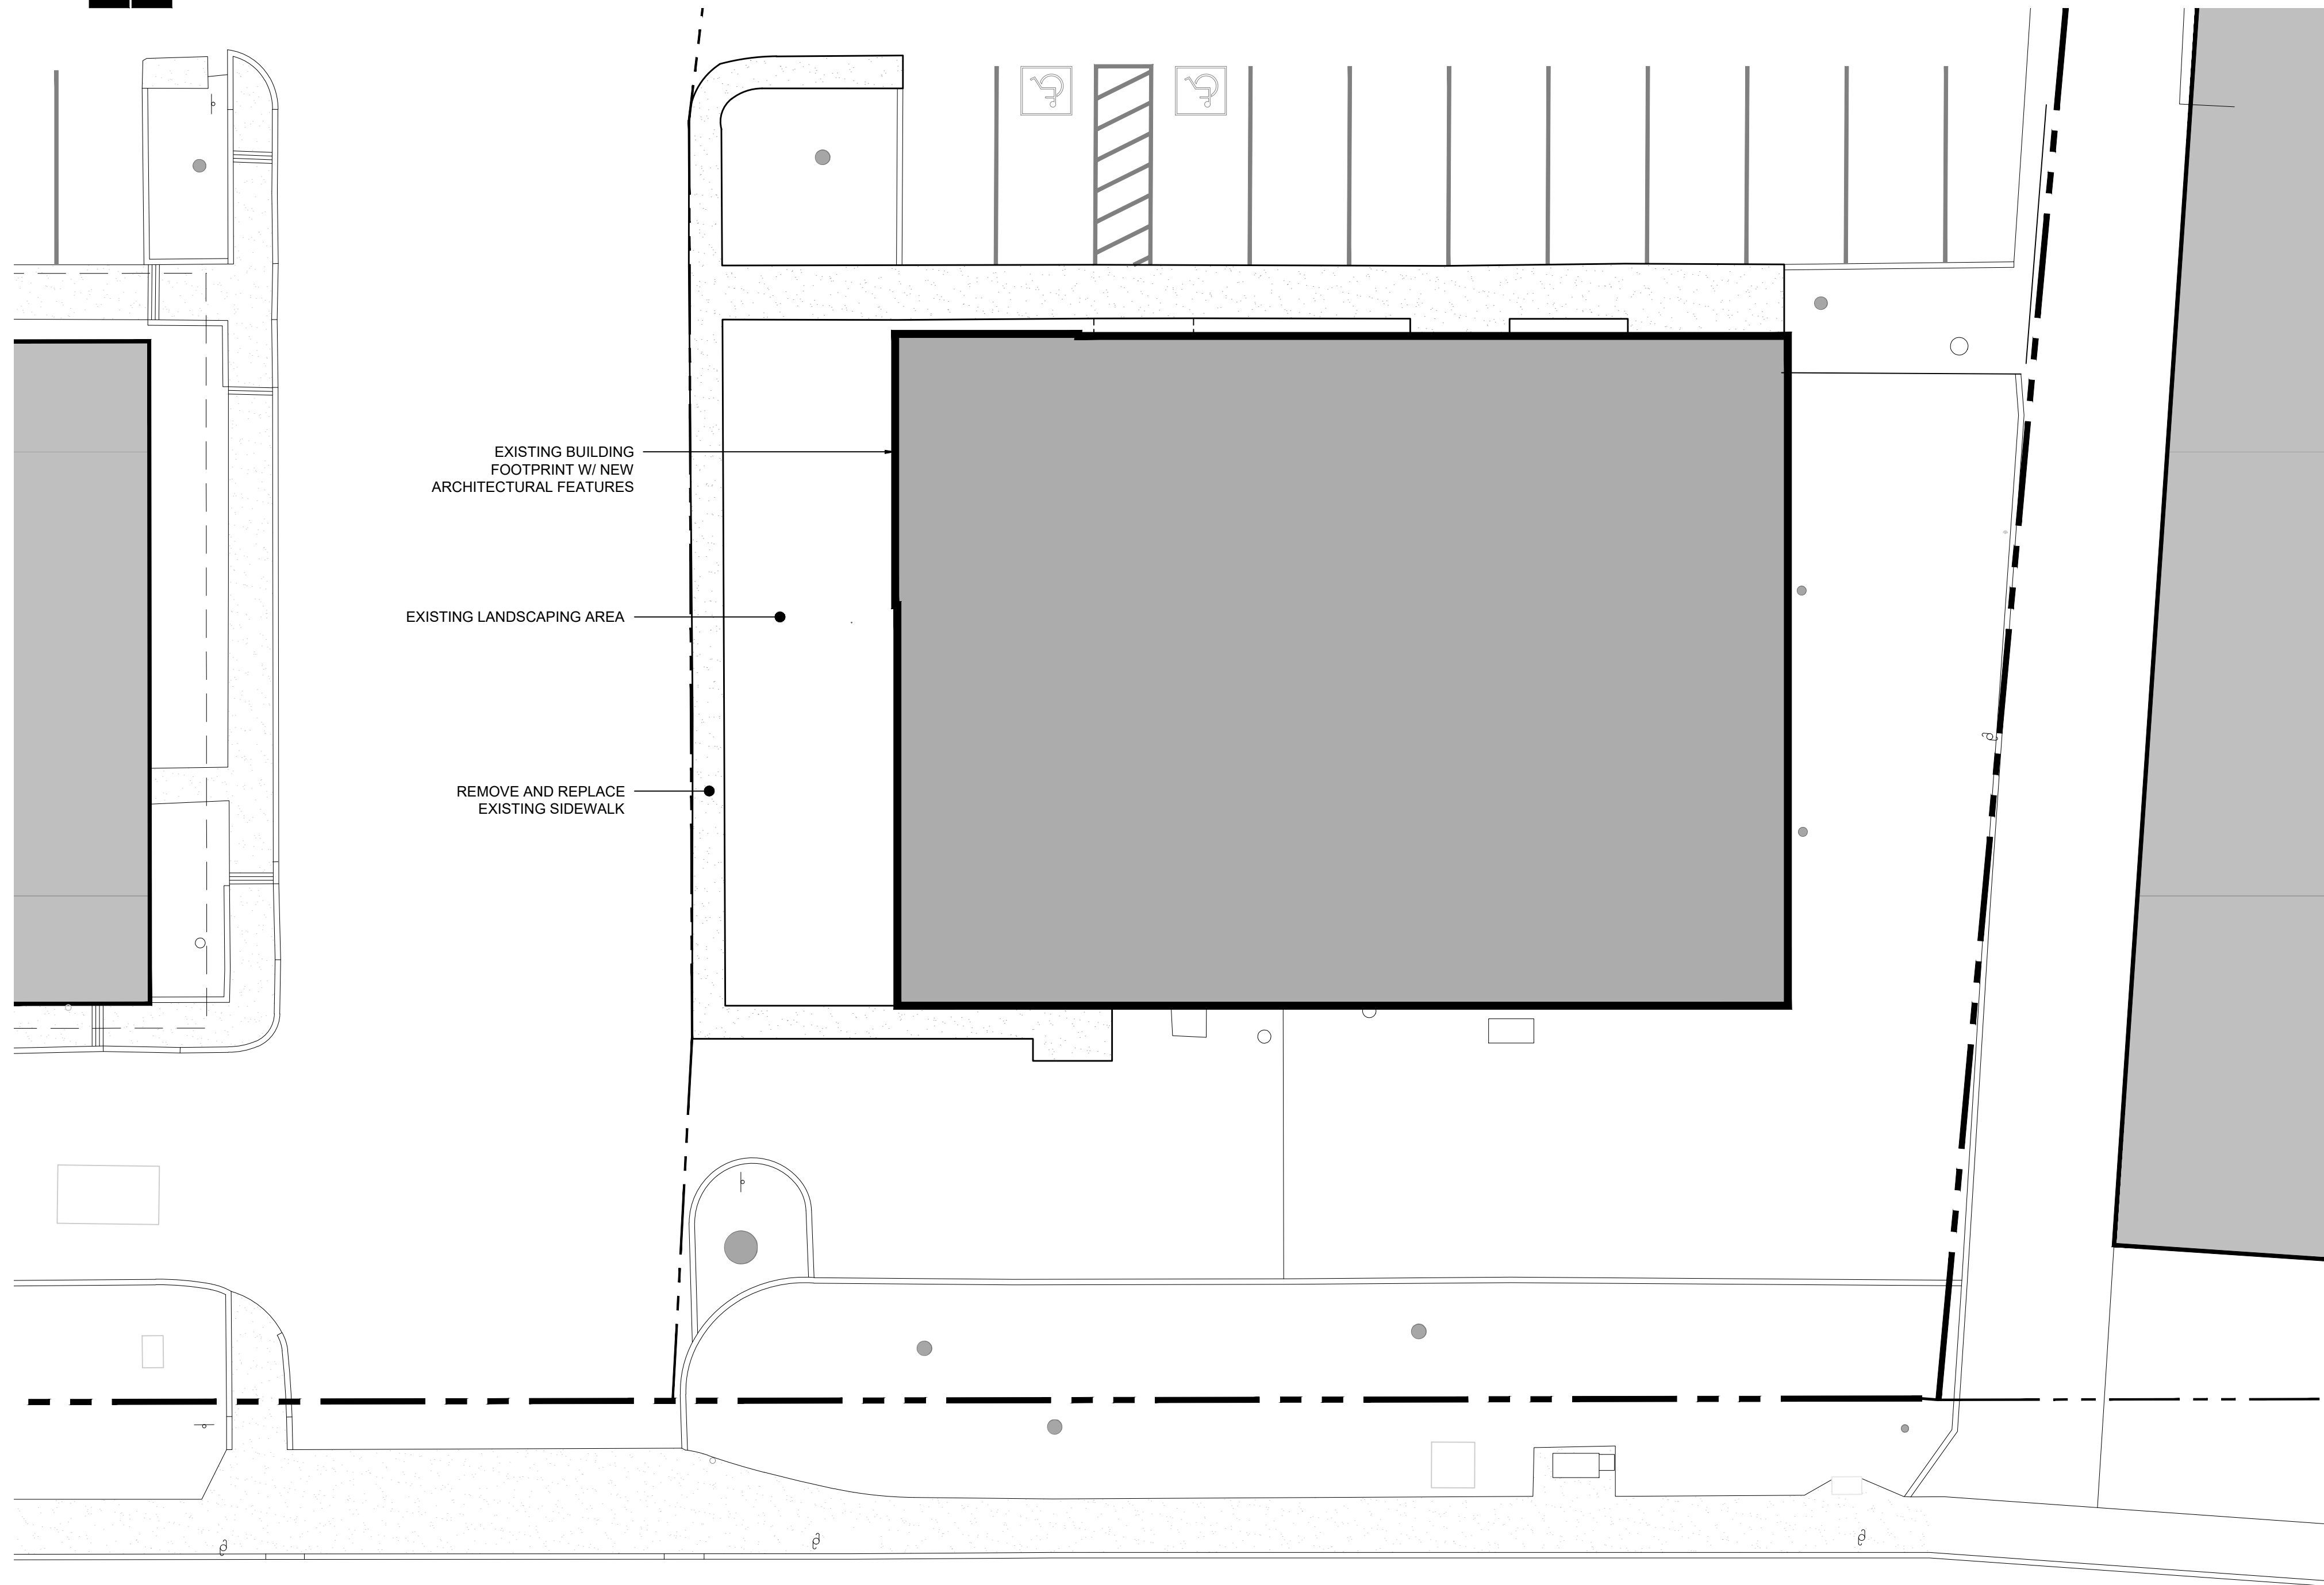

2
A1.1
ENLARGED SITE PLAN
1" = 10'-0"

POST OFFICE @ 1000 CODDINGTOWN CENTER



1000 CODDINGTOWN CENTER, SANTA ROSA, CA 95401

DATE: JANUARY 30, 2024


WIX JOB #: 2302.01

4853 OLD REDWOOD HIGHWAY, SANTA ROSA, CA 95403 - (707) 576-7766


A1.1











Copyright © 2024 WIX Architecture.

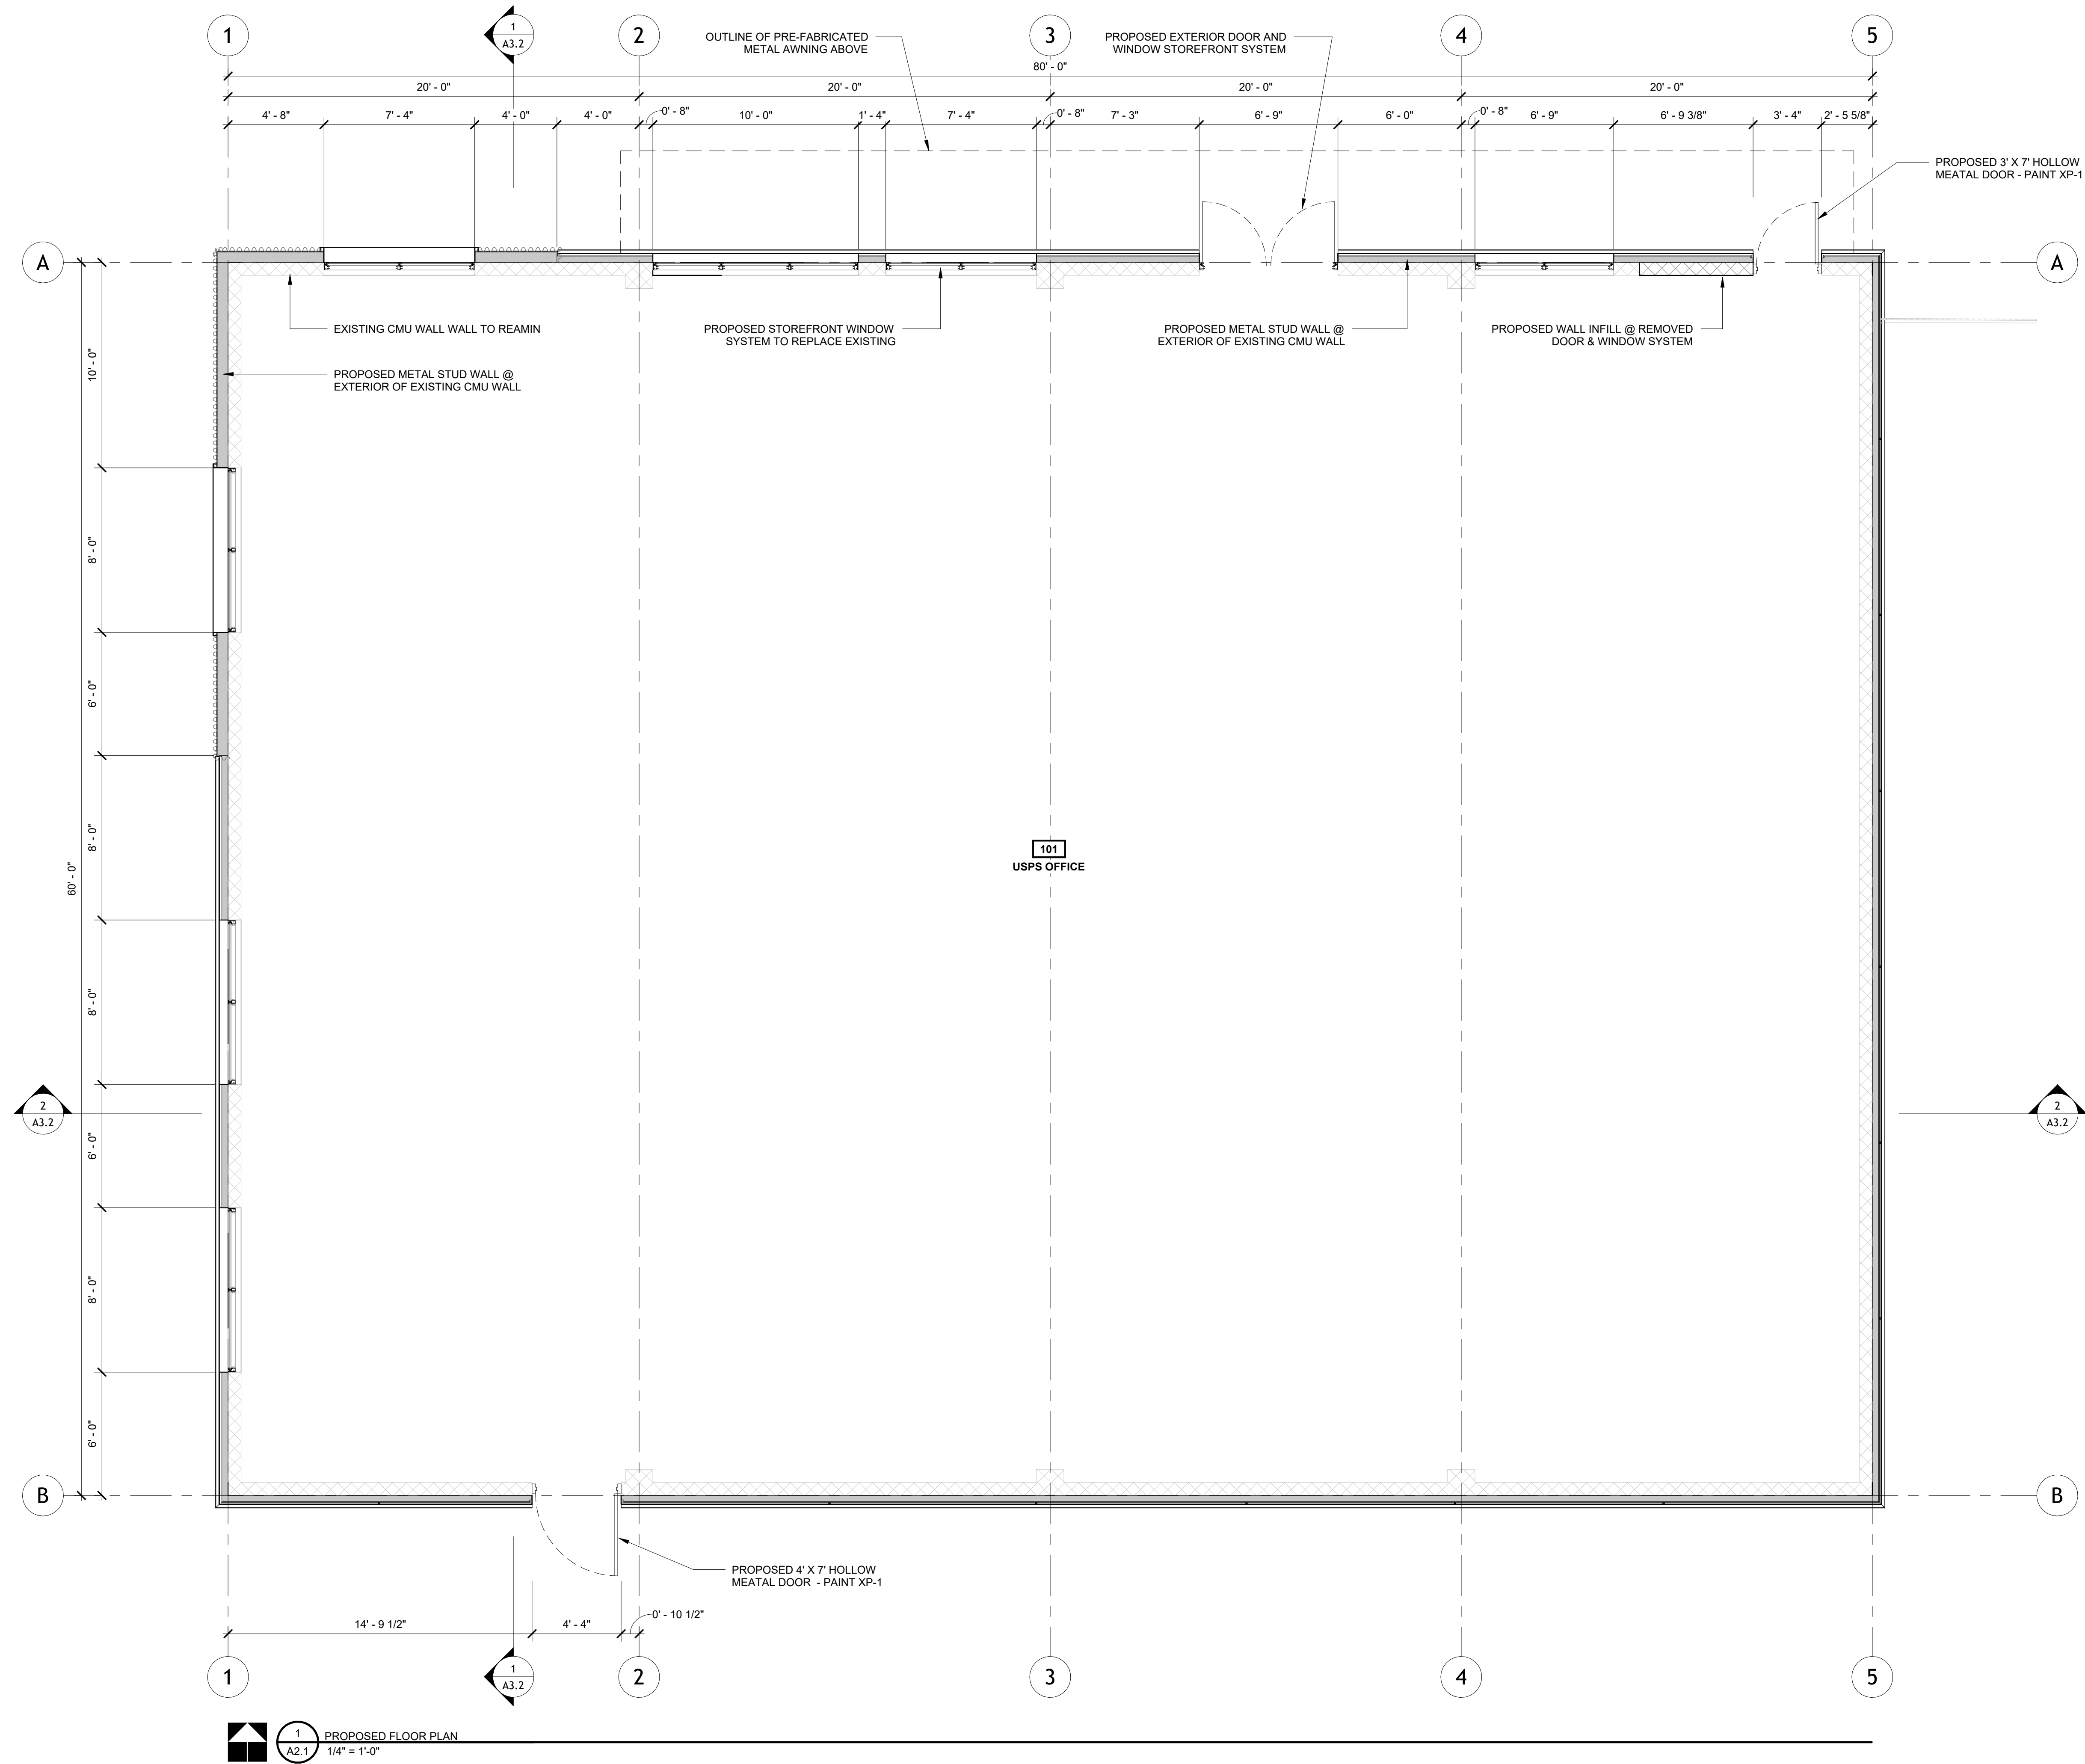


1
A2.1
PROPOSED FLOOR PLAN
1/4" = 1'-0"

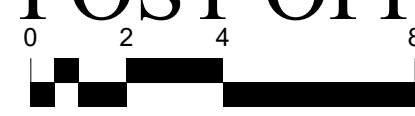

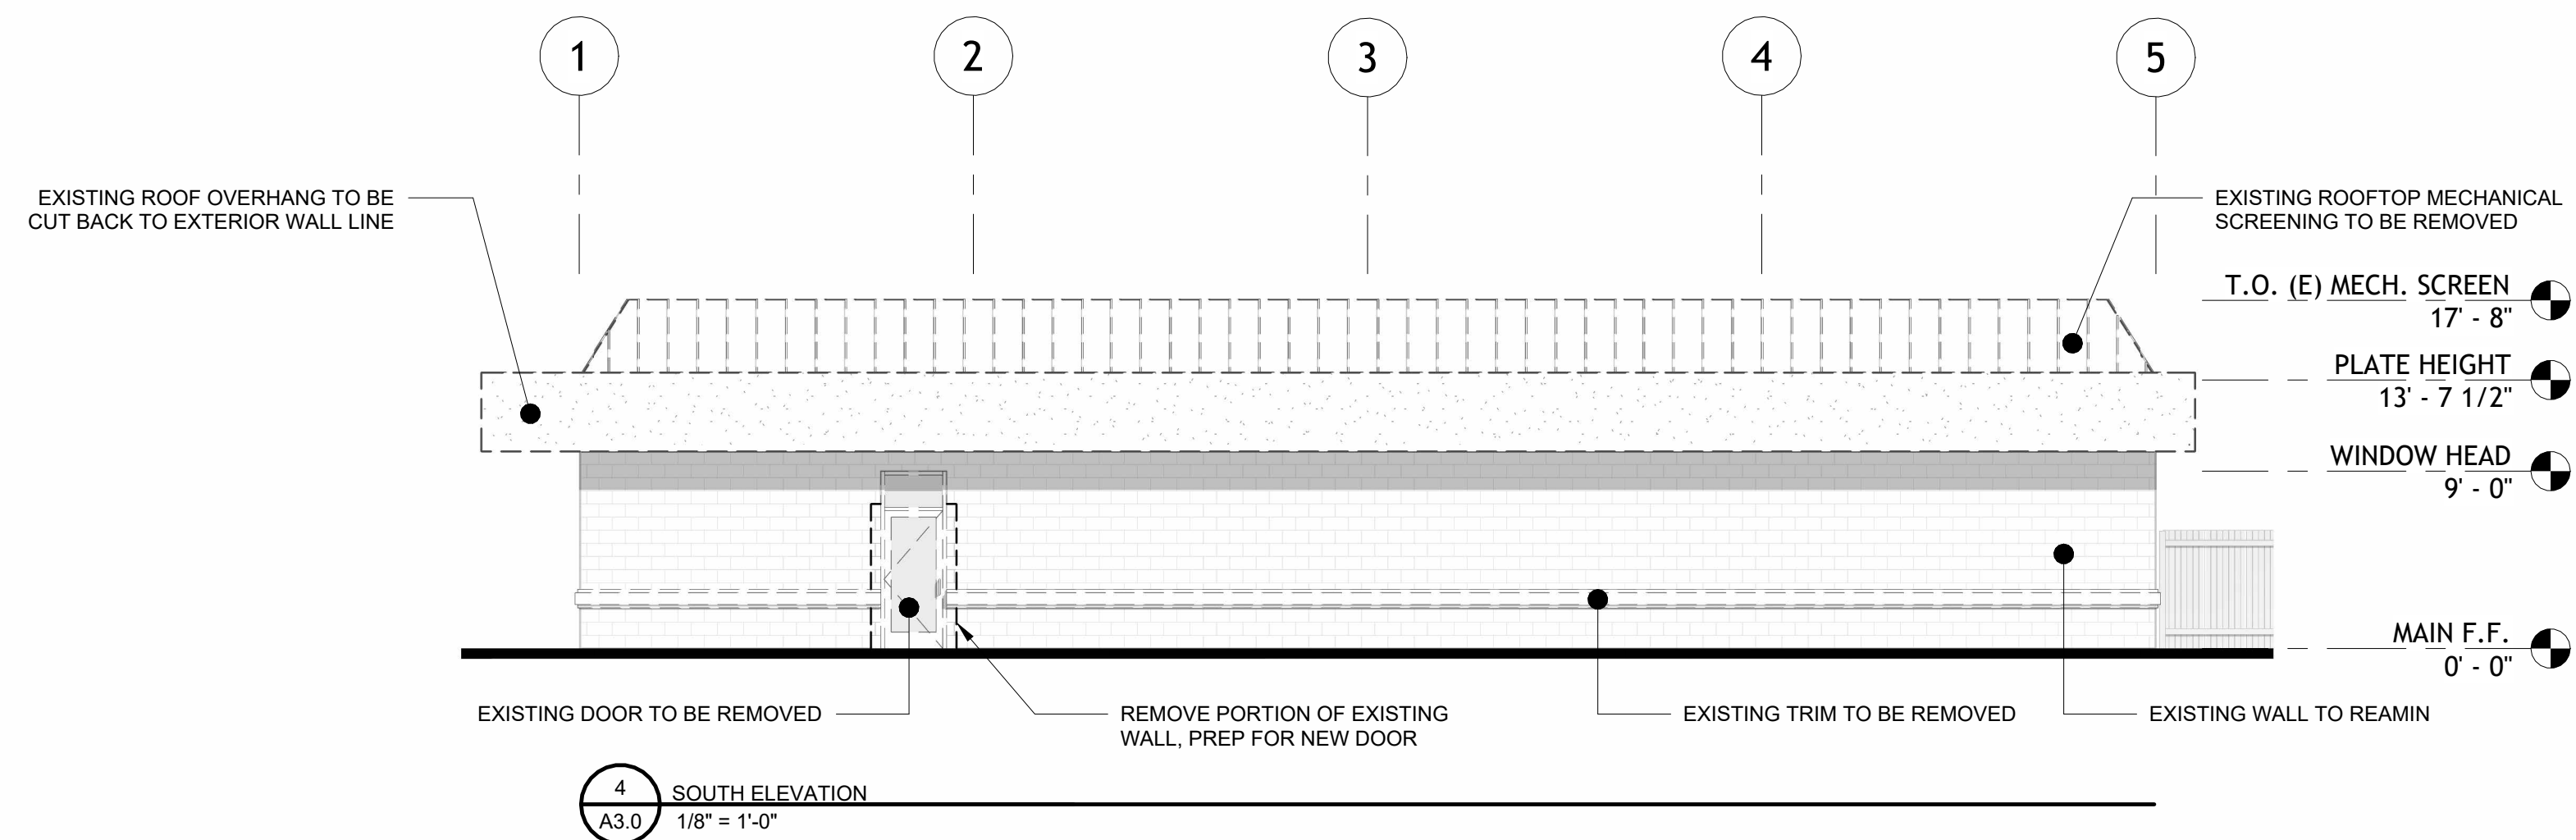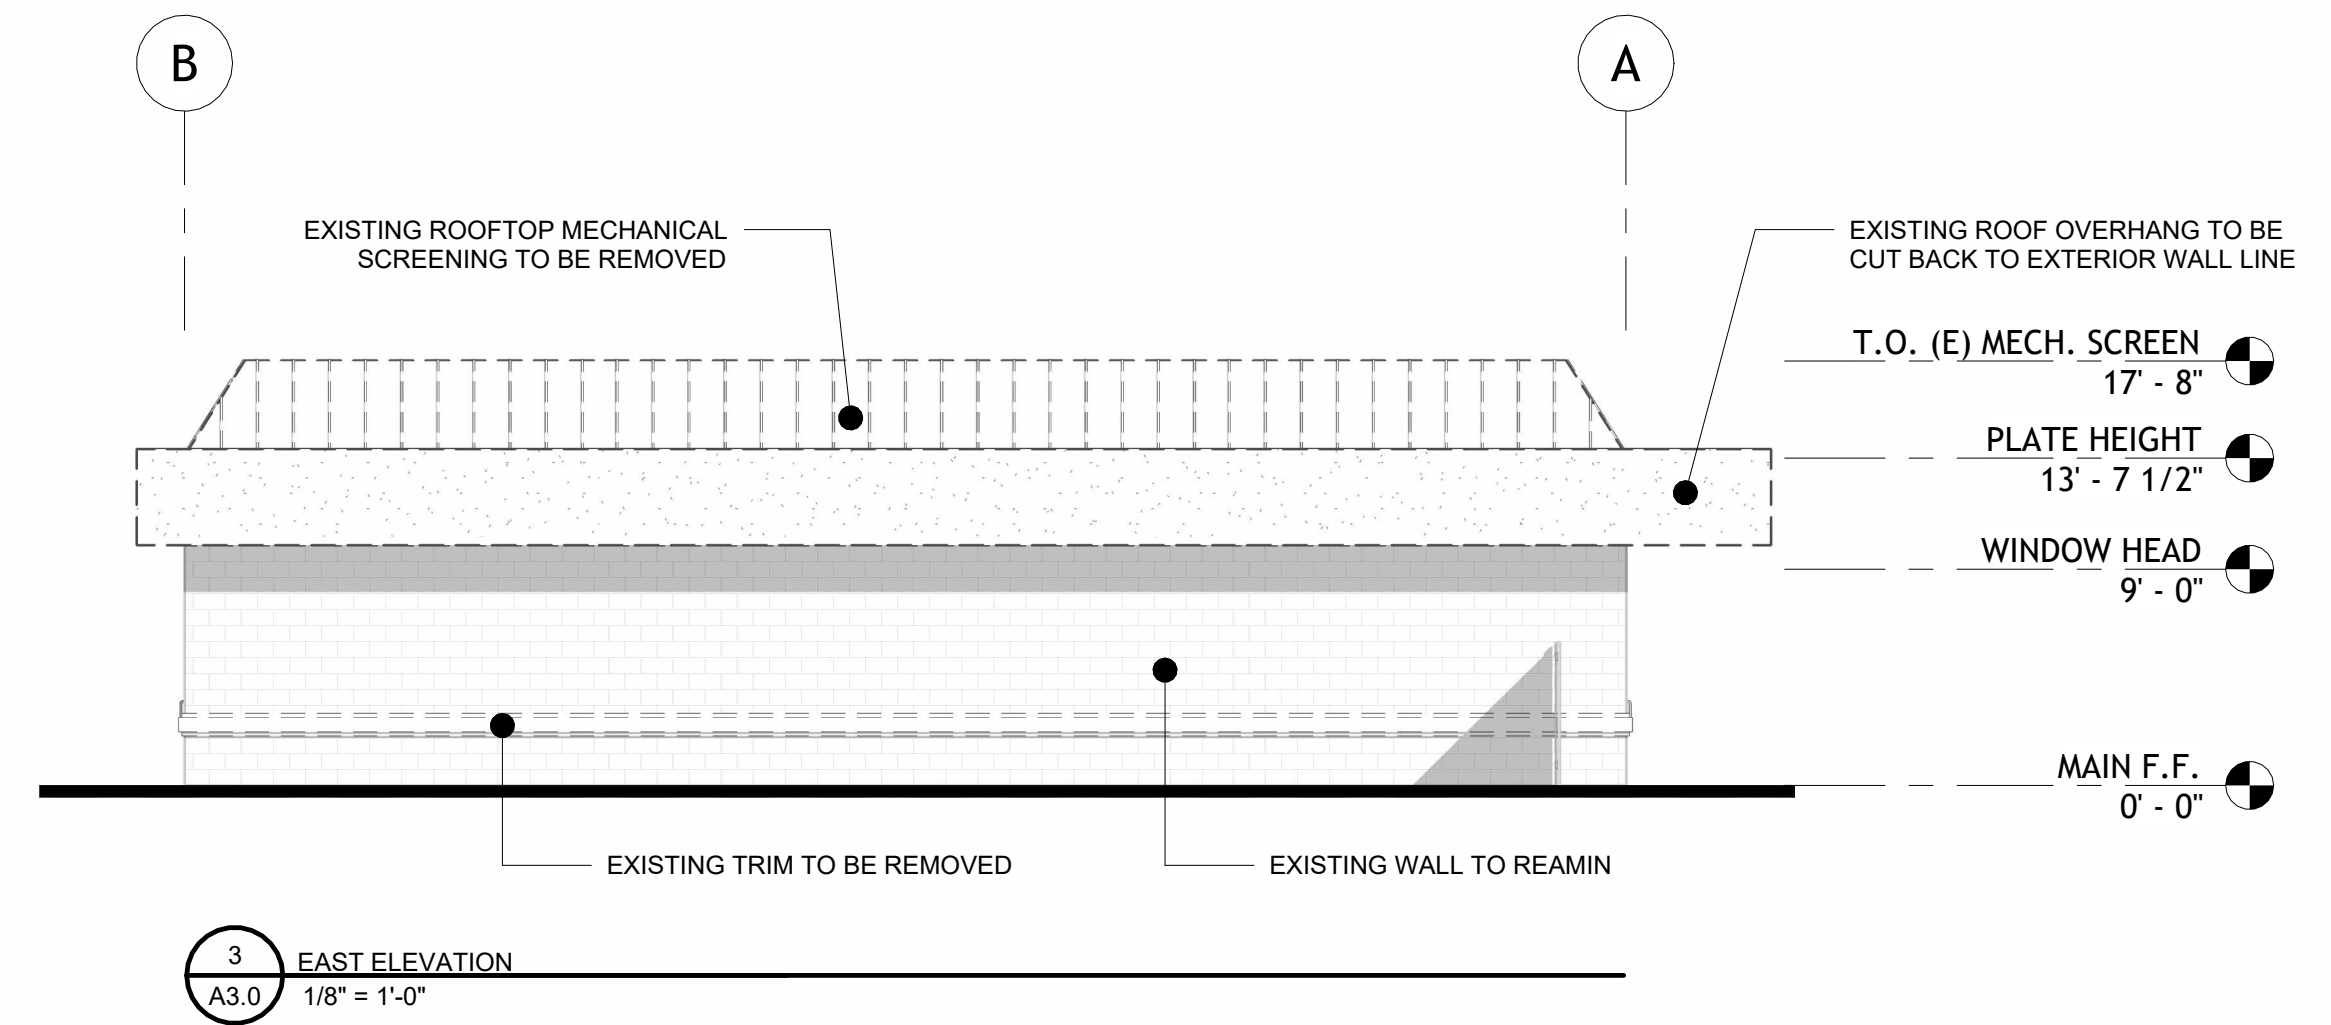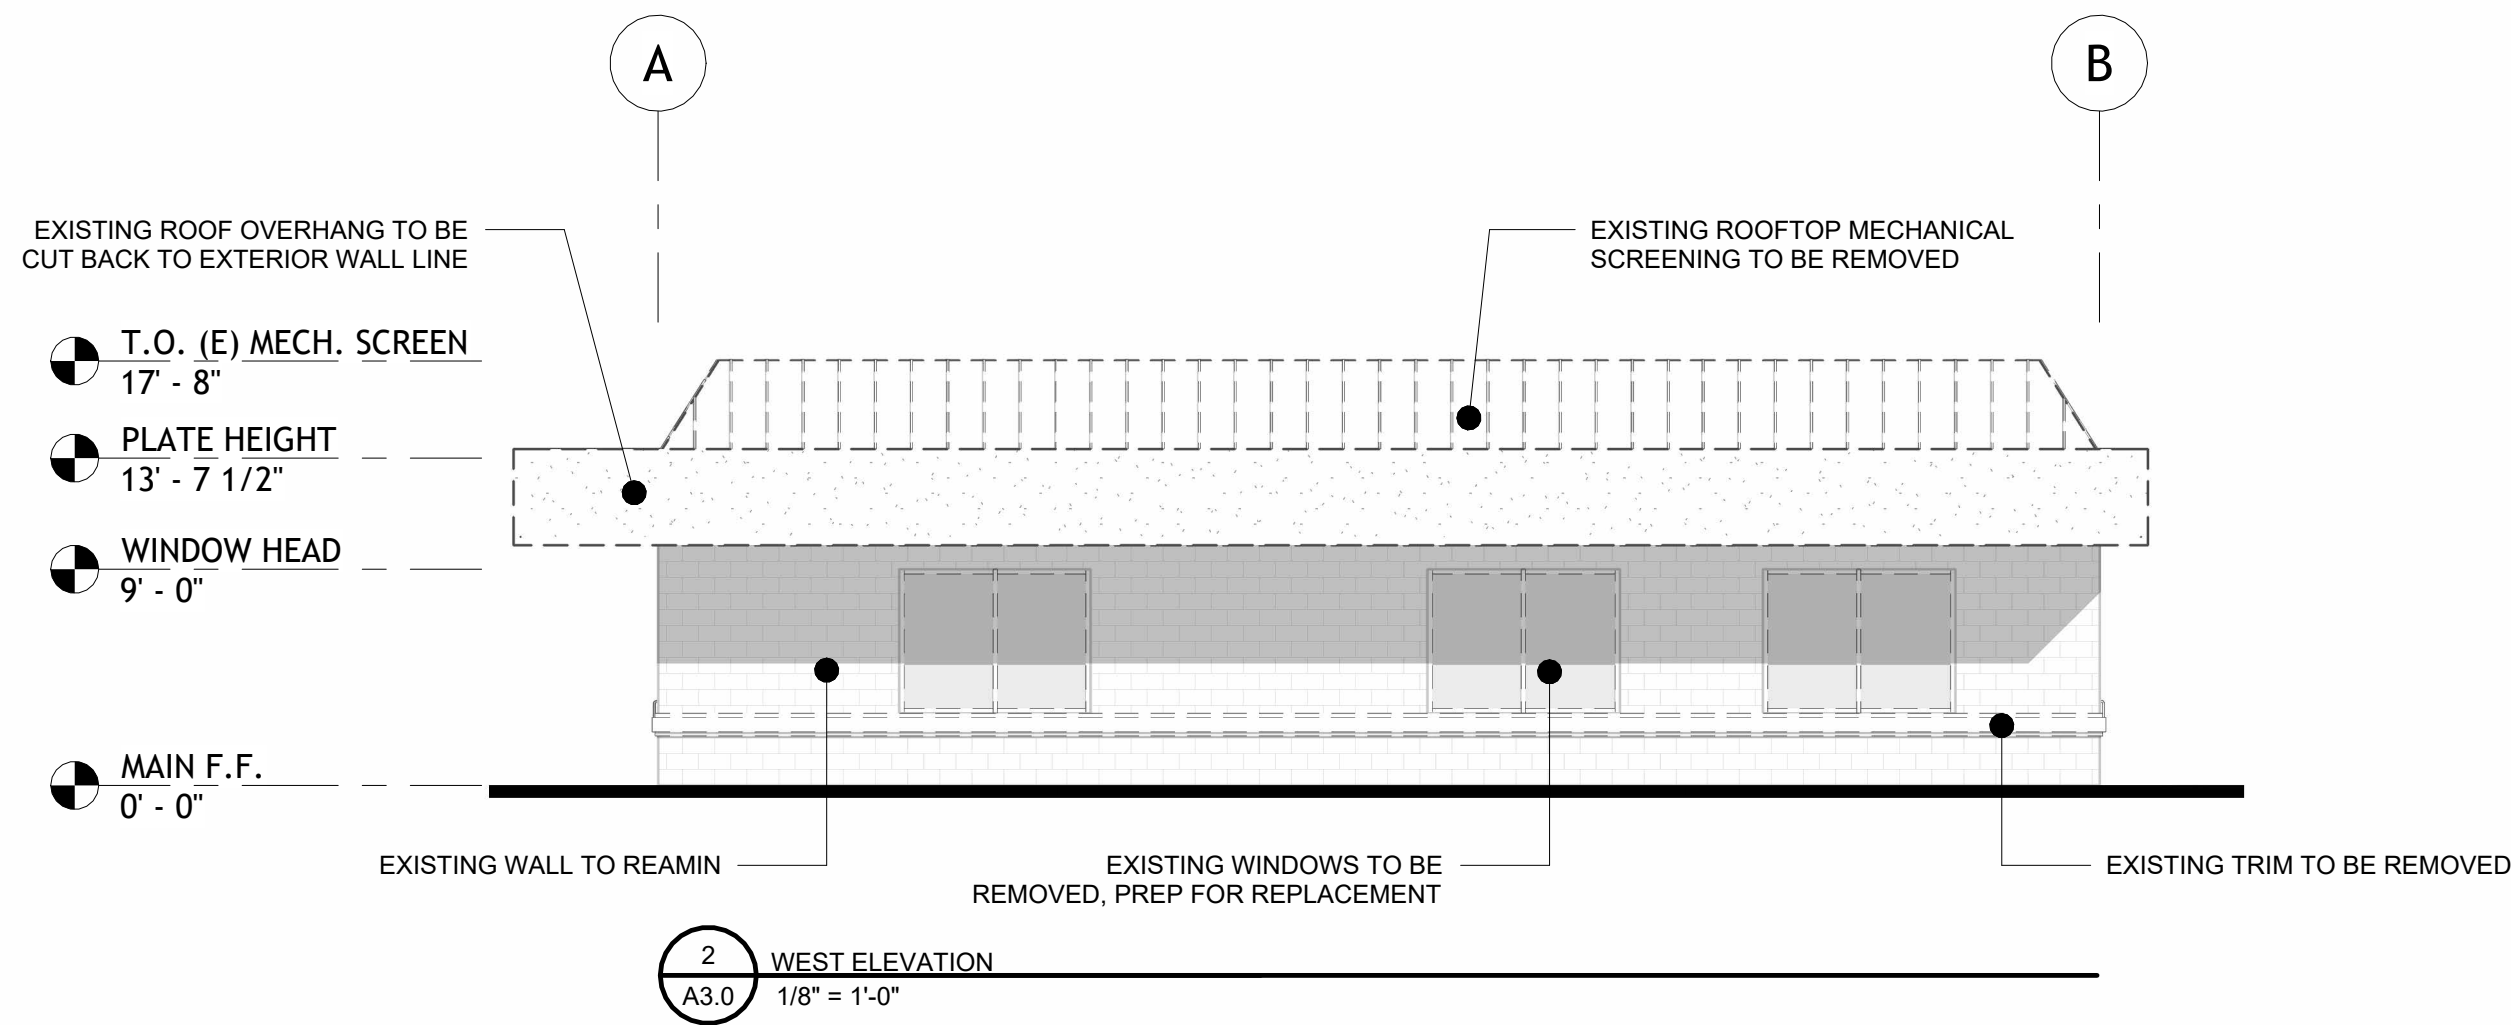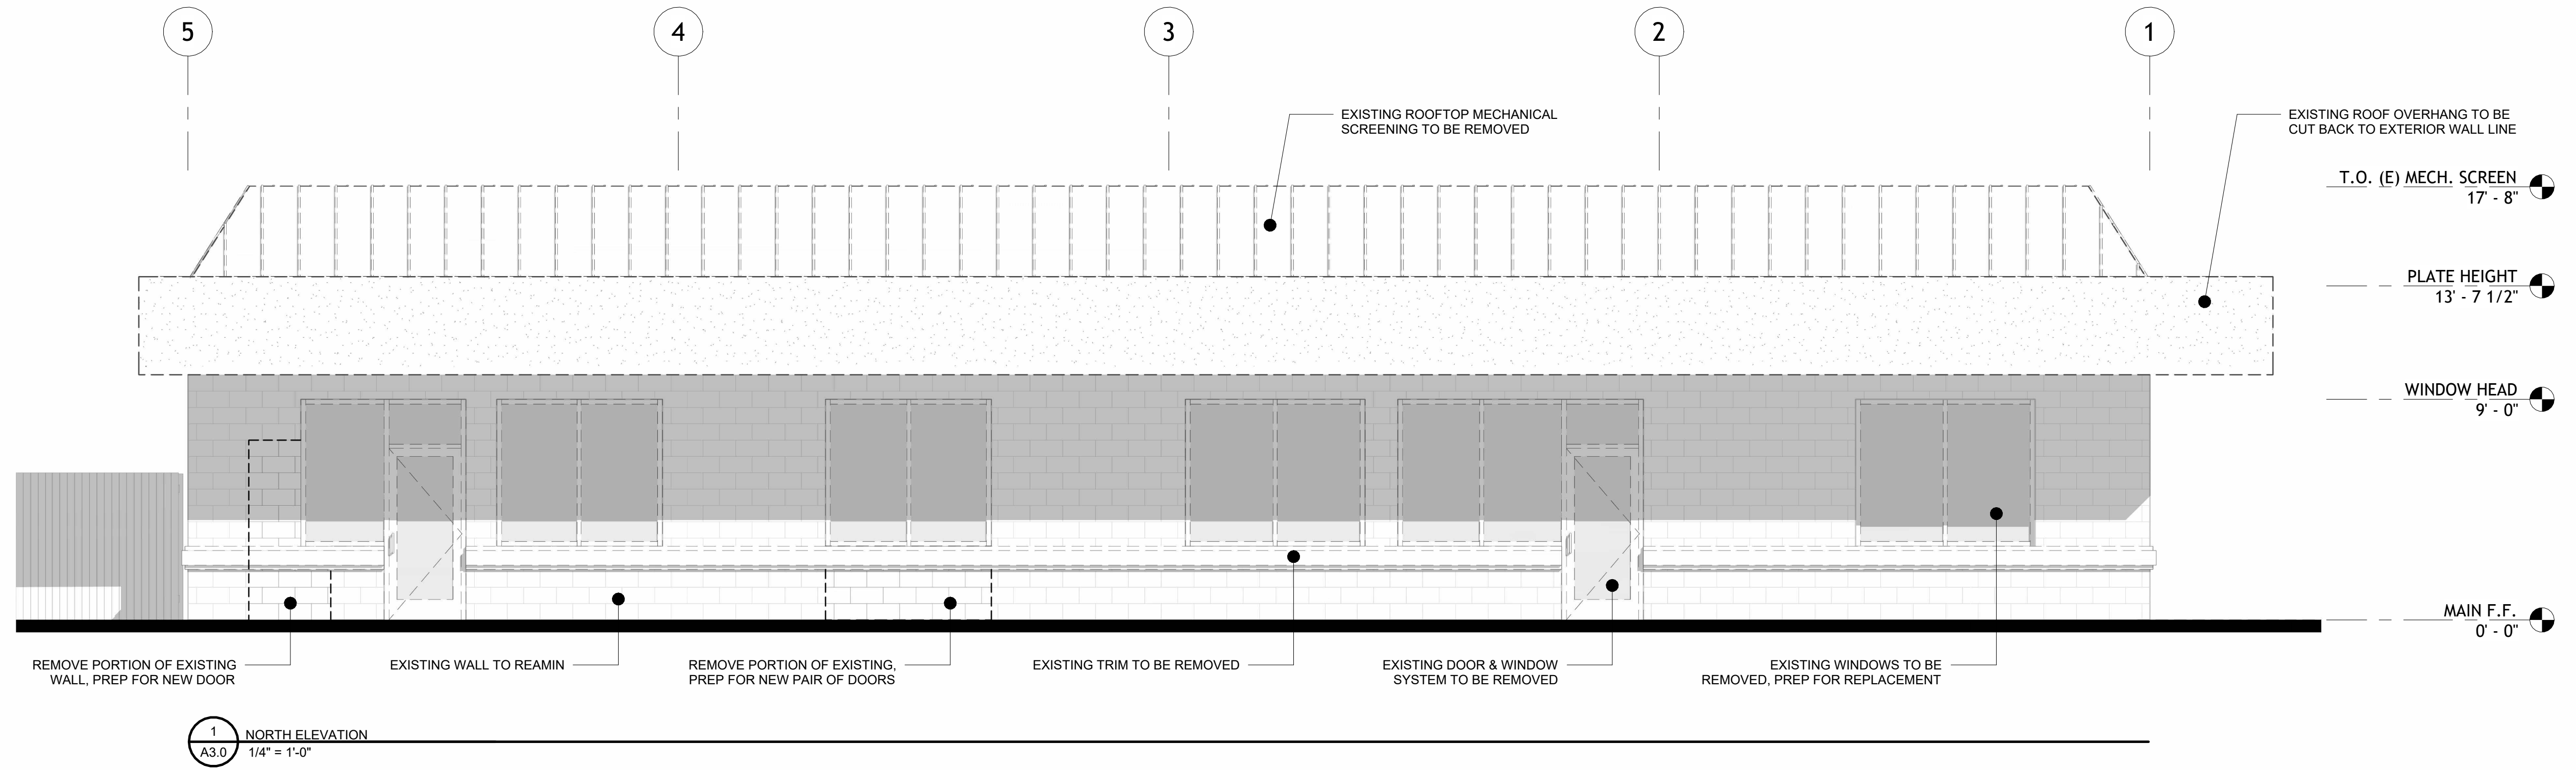

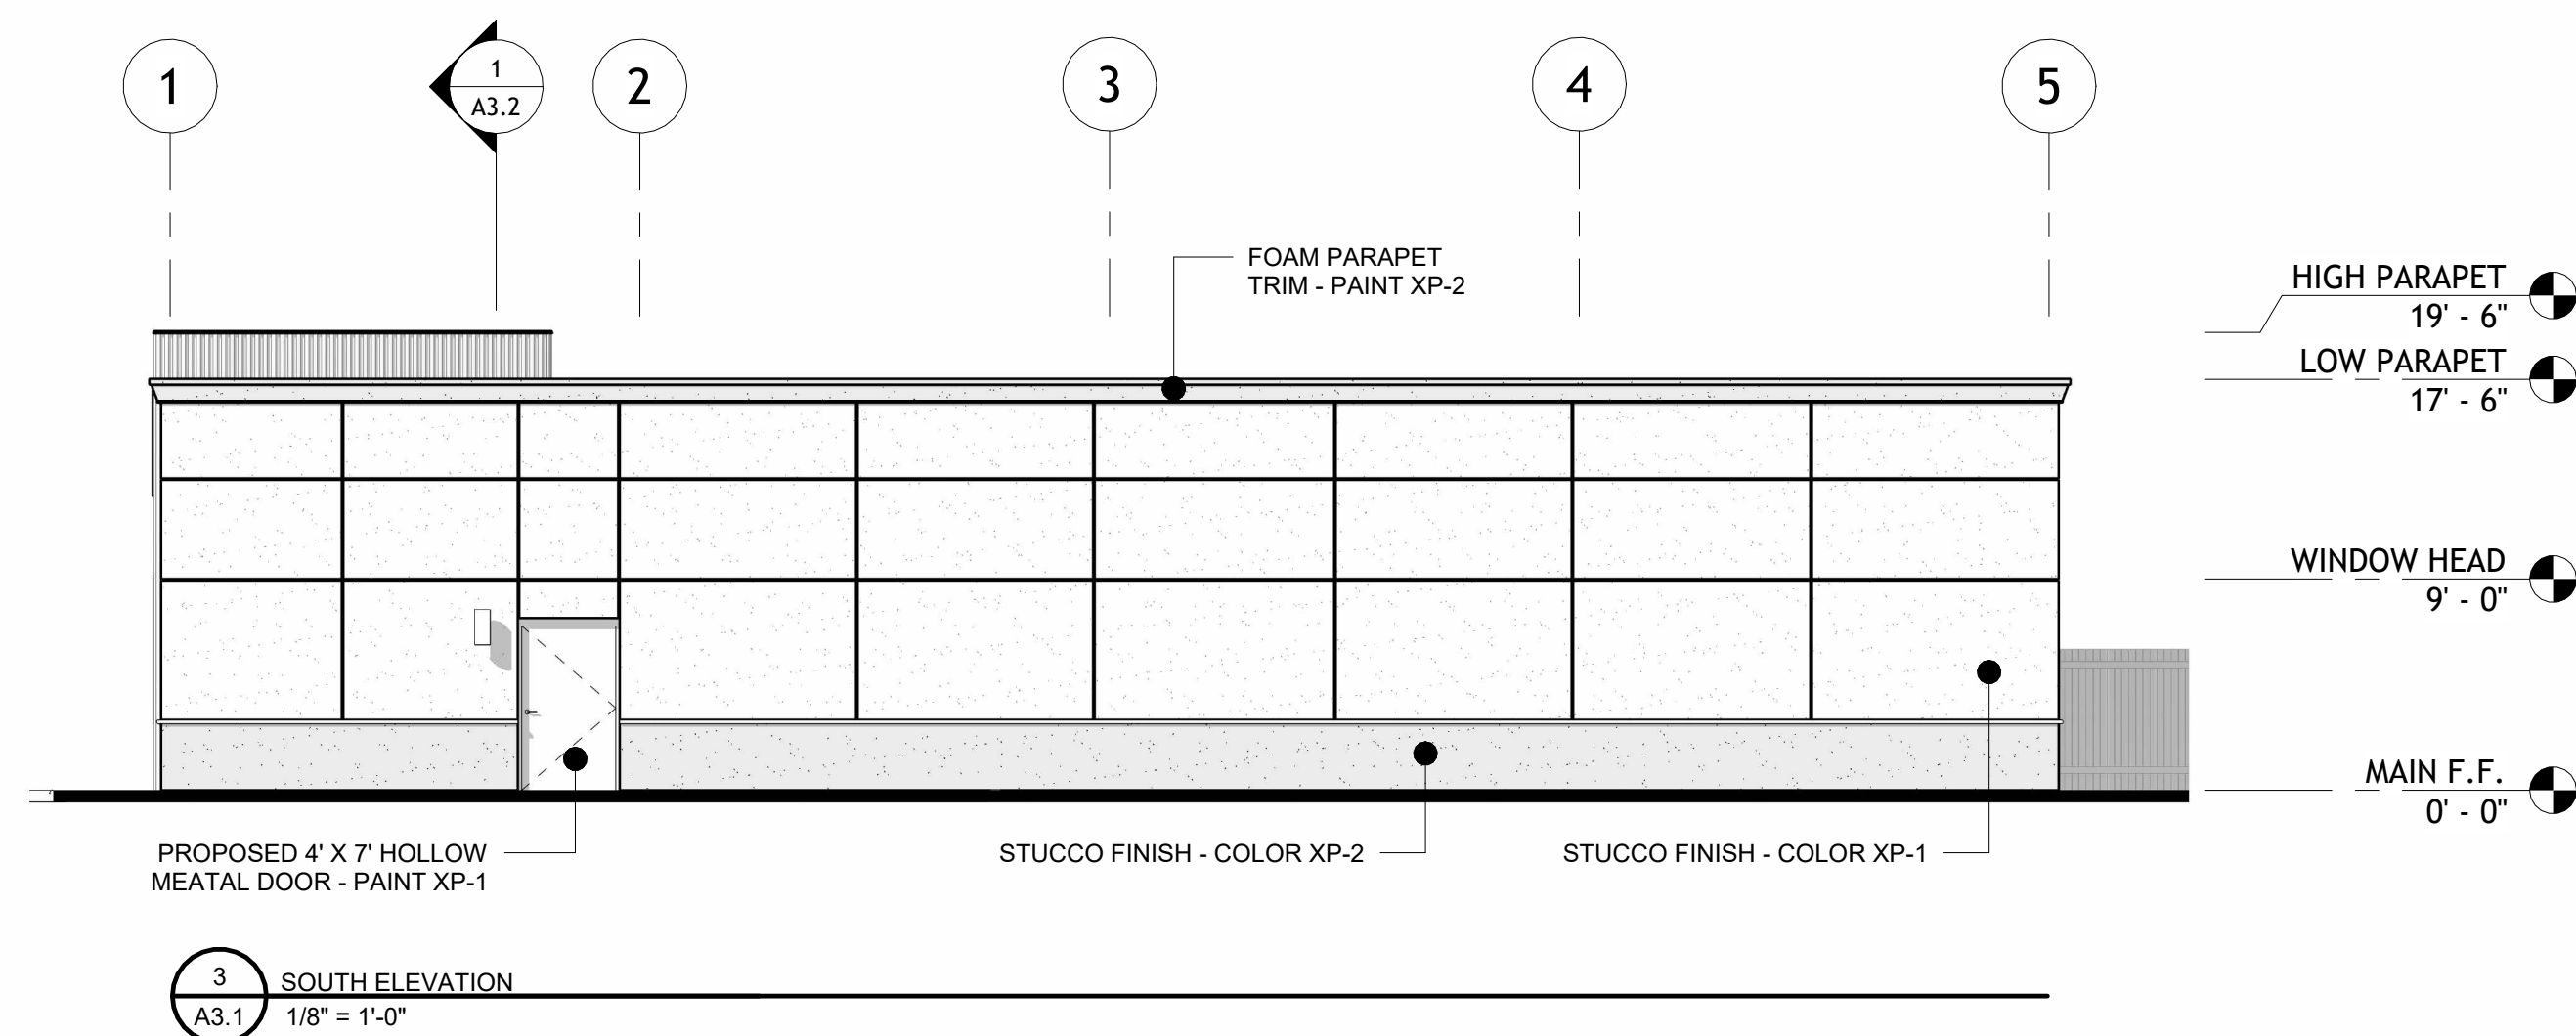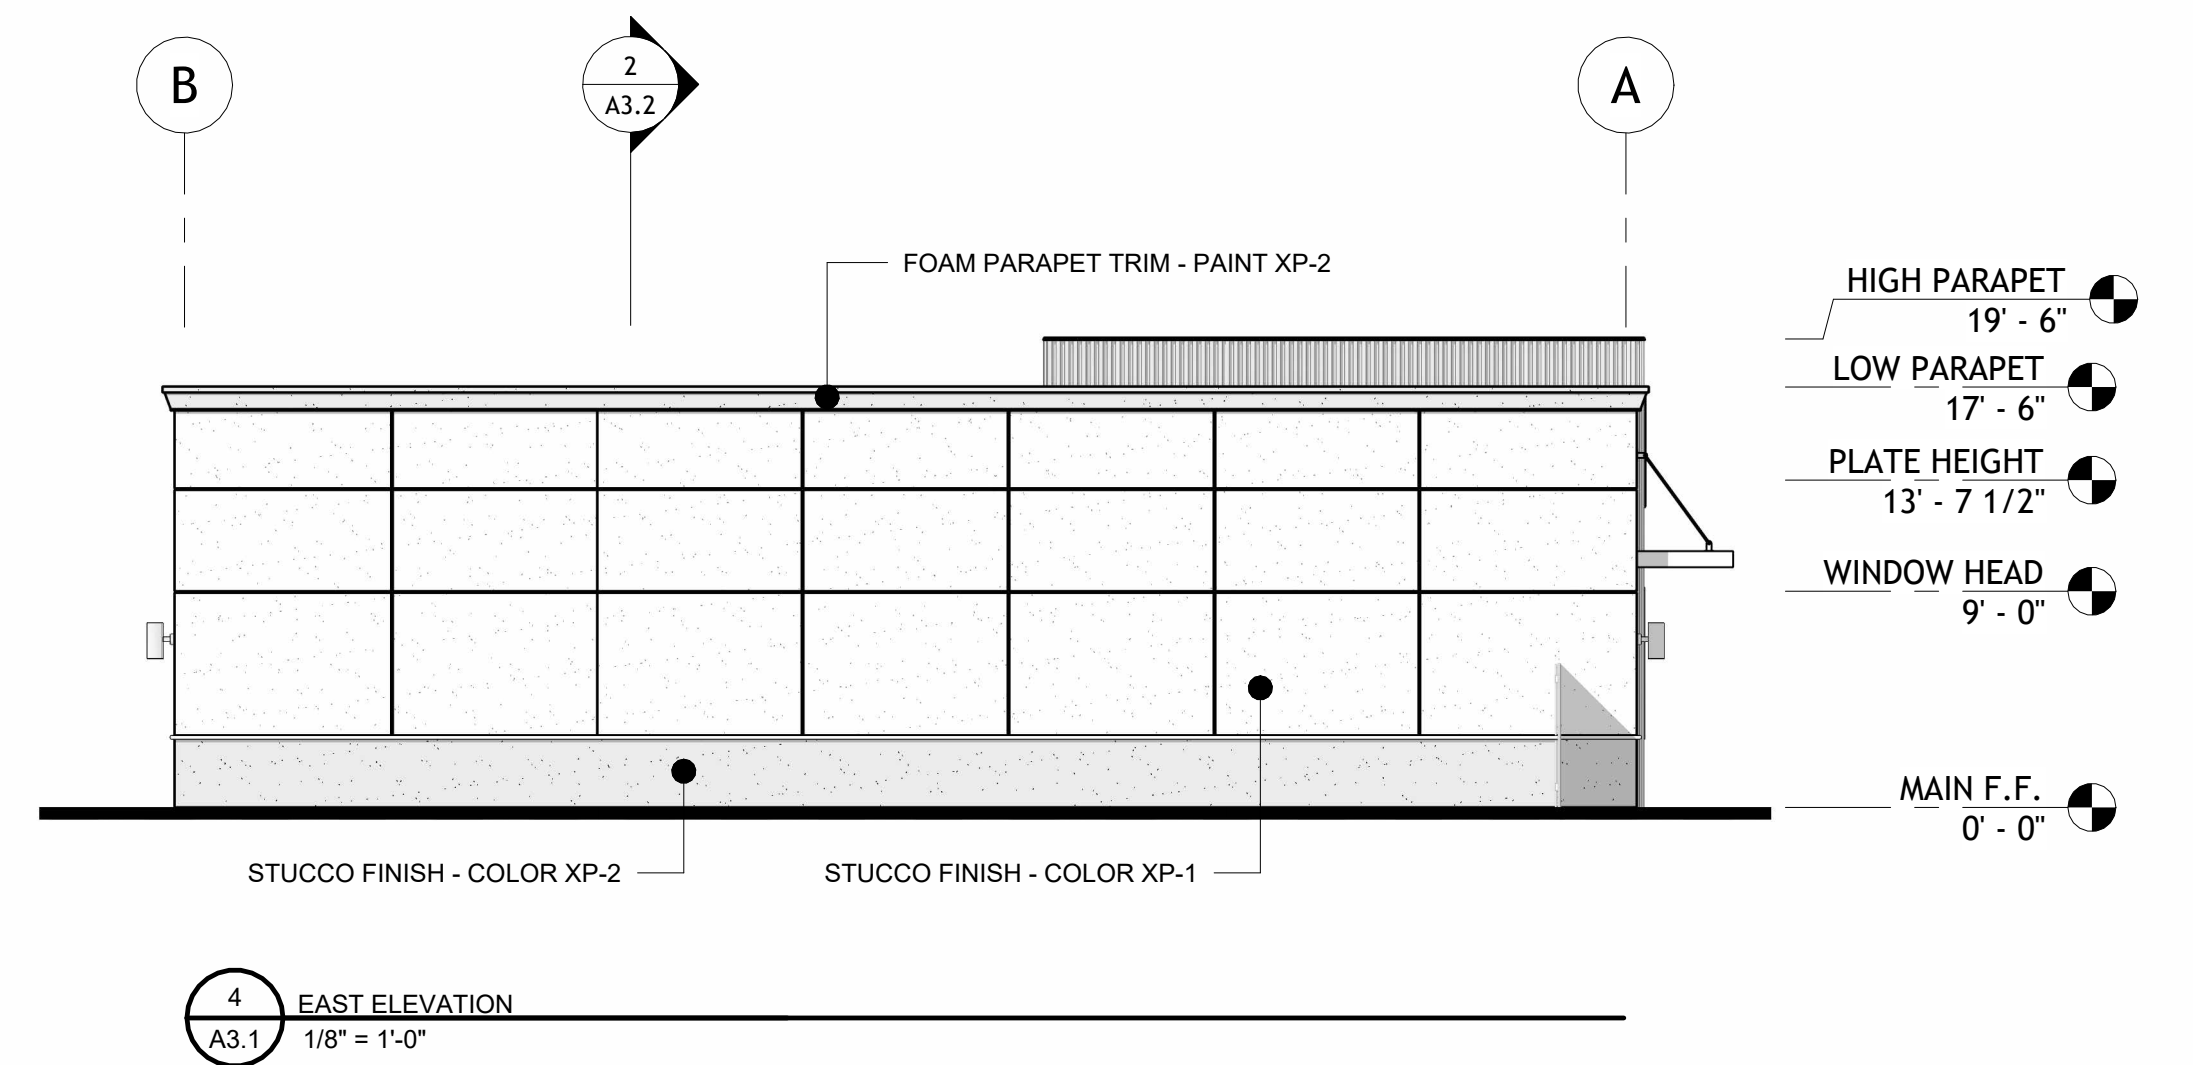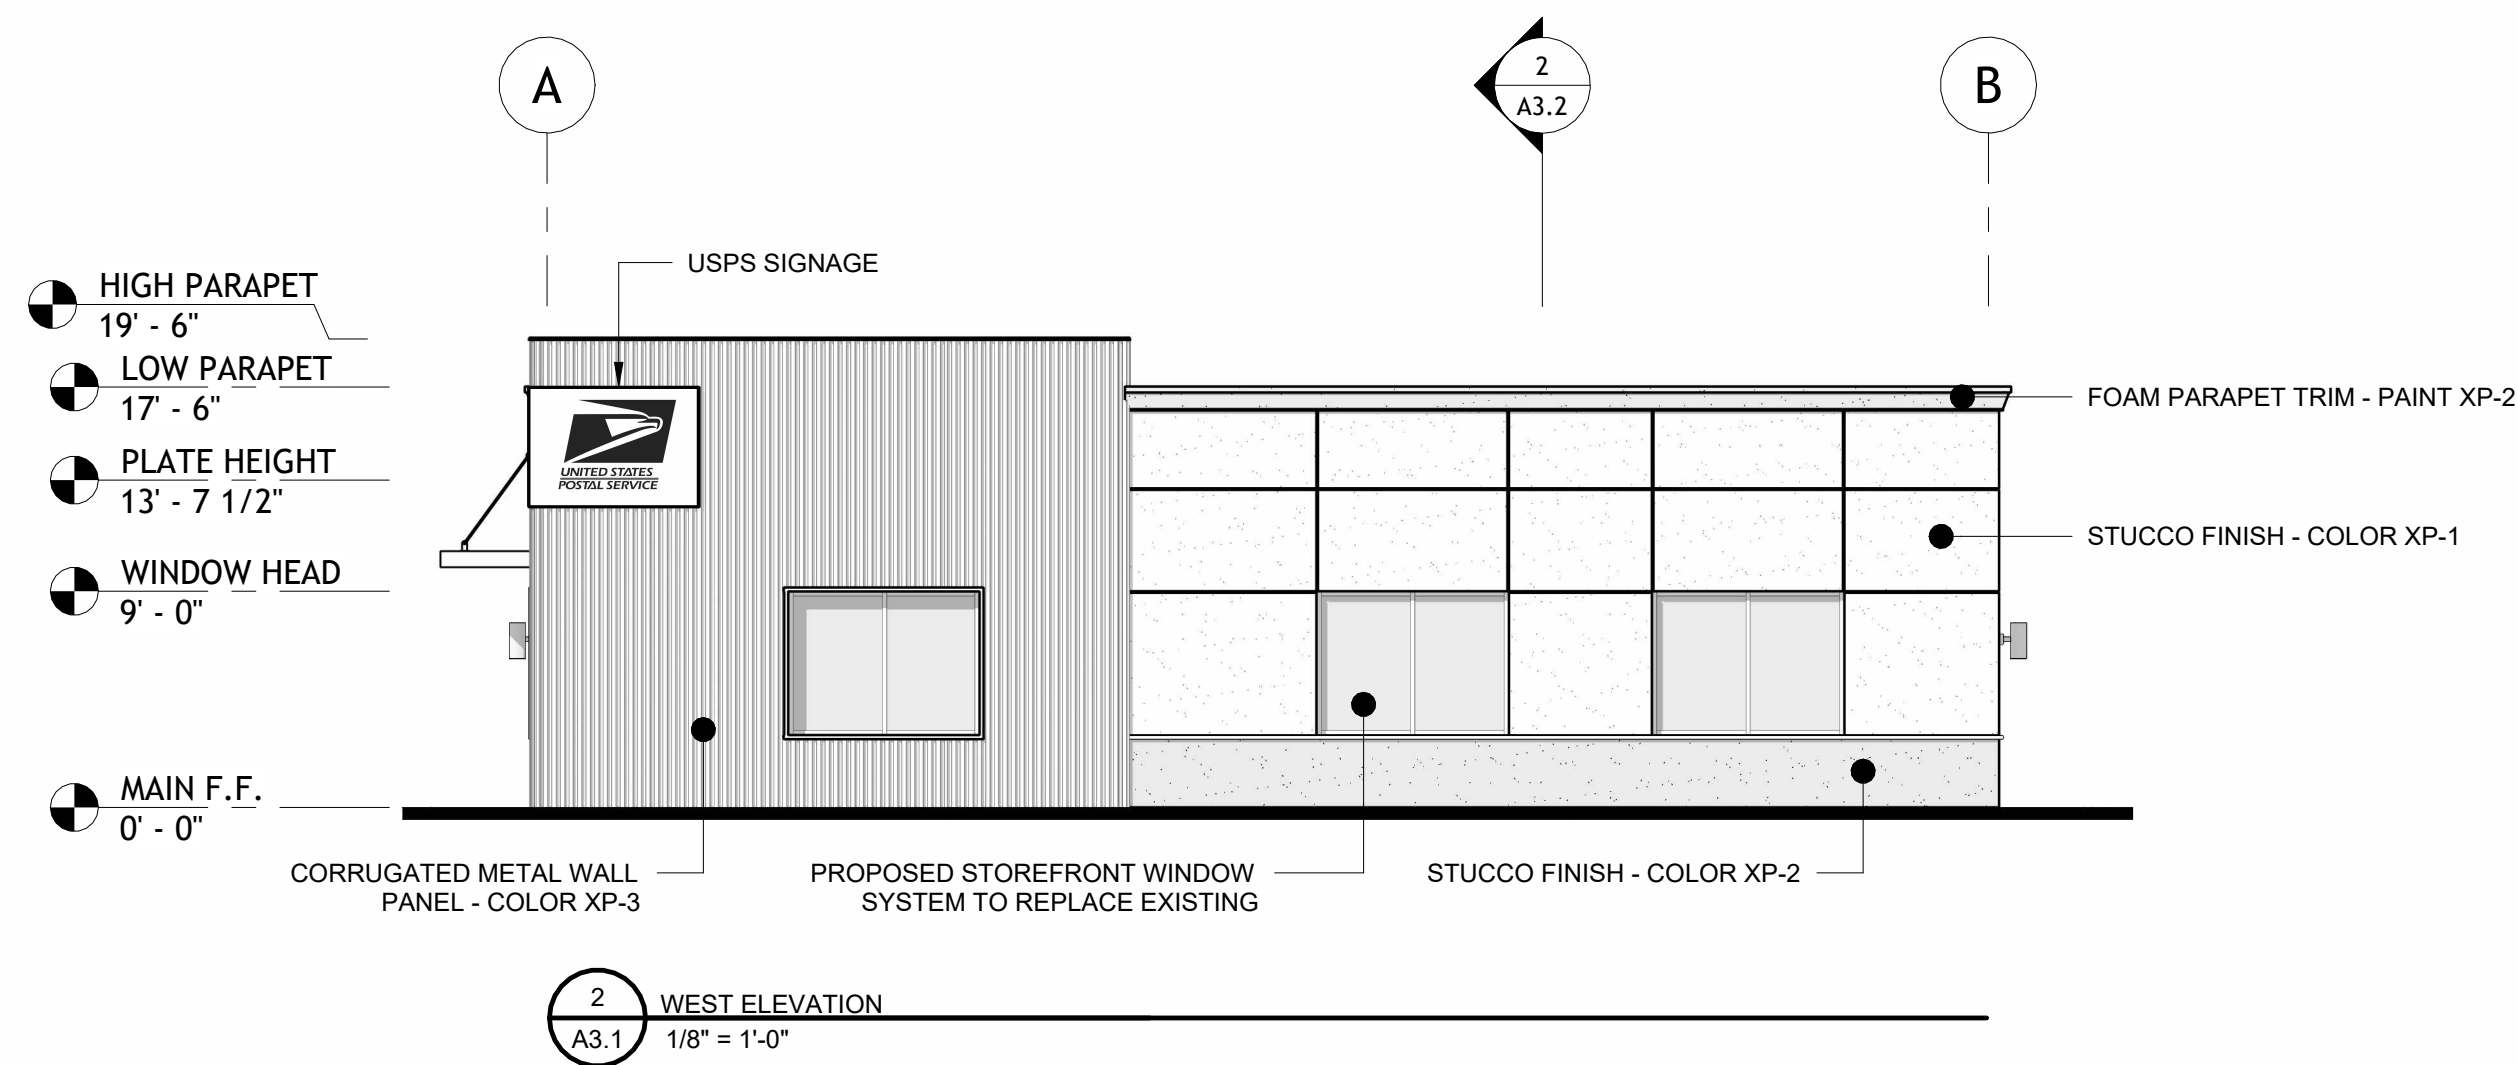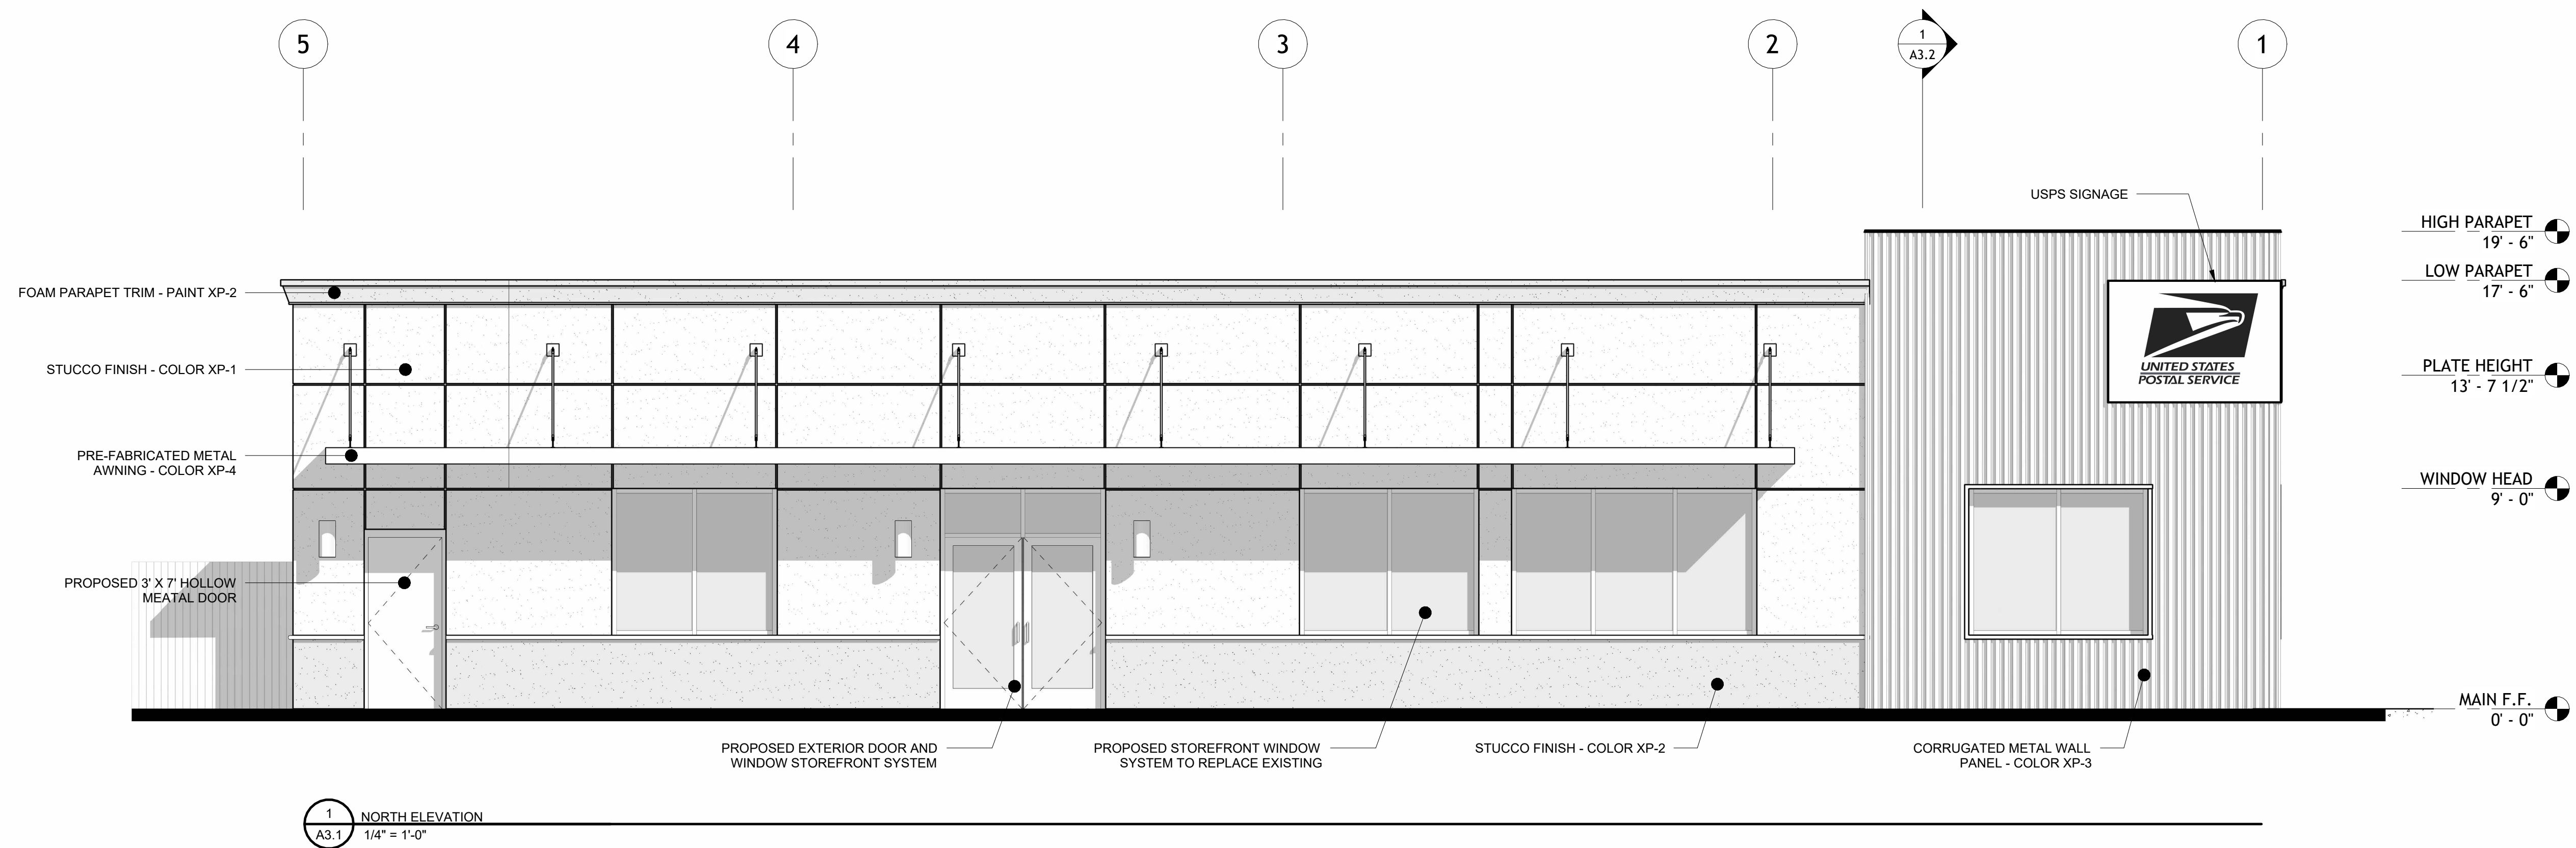

POST OFFICE @ 1000 CODDINGTON CENTER

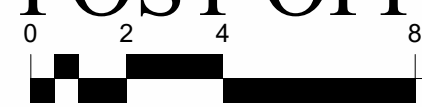

1000 CODDINGTON CENTER, SANTA ROSA, CA 95401

DATE: JANUARY 30, 2024

WIX JOB #: 2311.01

SANTA ROSA, CA - SAN ANTONIO, TX - (707) 576-7766

A3.1



Copyright © 2023 WIX Architecture



1
A4.0 N.T.S. EXISTING VIEW FROM NORTHWEST



2
A4.0 N.T.S. EXISTING VIEW FROM NORTH



3
A4.0 N.T.S. EXISTING VIEW FROM NORTHEAST



4
A4.0 N.T.S. EXISTING VIEW FROM WEST



5
A4.0 N.T.S. EXISTING VIEW FROM WEST



KEY PLAN



6
A4.0 N.T.S. EXISTING VIEW FROM SOUTHWEST



7
A4.0 N.T.S. EXISTING VIEW FROM SOUTH



8
A4.0 N.T.S. EXISTING VIEW FROM SOUTHEAST

POST OFFICE @ 1000 CODDINGTOWN CENTER

1000 CODDINGTOWN CENTER, SANTA ROSA, CA 95401

DATE: JANUARY 30, 2024

WIX JOB #: 2302.01

4853 OLD REDWOOD HIGHWAY, SANTA ROSA, CA 95403 - (707) 576-7766

A4.0





1
A4.1 VIEW FROM NORTHEAST
N.T.S.




2
A4.1 VIEW FROM NORTHWEST
N.T.S.



3
A4.1 VIEW FROM SOUTHEAST
N.T.S.



3
A4.1 VIEW OF NORTH ELEVATION
N.T.S.

 

XP-1
STUCCO
BENJAMIN MOORE
WHITE OC-151




XP-2
STUCCO
BENJAMIN MOORE
ASHLAND SLATE 1608



XP-3
METAL SIDING
MBCI
COBALT BLUE



XP-4
METAL
BENJAMIN MOORE
RED 2000-10

 

XP-5
METAL
BENJAMIN MOORE
BLACK INK



SF-1
STOREFRONT SYSTEM
BLACK #29

Proposed Exterior Color Palette

POST OFFICE @ 1000 CODDINGTOWN CENTER

1000 CODDINGTOWN CENTER, SANTA ROSA, CA 95401

DATE: JANUARY 30, 2024

WIX JOB #: 2302.01

4853 OLD REDWOOD HIGHWAY, SANTA ROSA, CA 95403 - (707) 576-7766

A4.1



Copyright © 2024 WIX Architecture.