


PROJECT DATA	
LOWER FLOOR	2,813 SQ. FT.
UPPER FLOOR	974 SQ. FT.
TOTAL	3,787 SQ. FT.
COVERED ENTRY	22 SQ. FT.
LANAI	238 SQ. FT.
3 CAR GARAGE	1,002 SQ. FT.

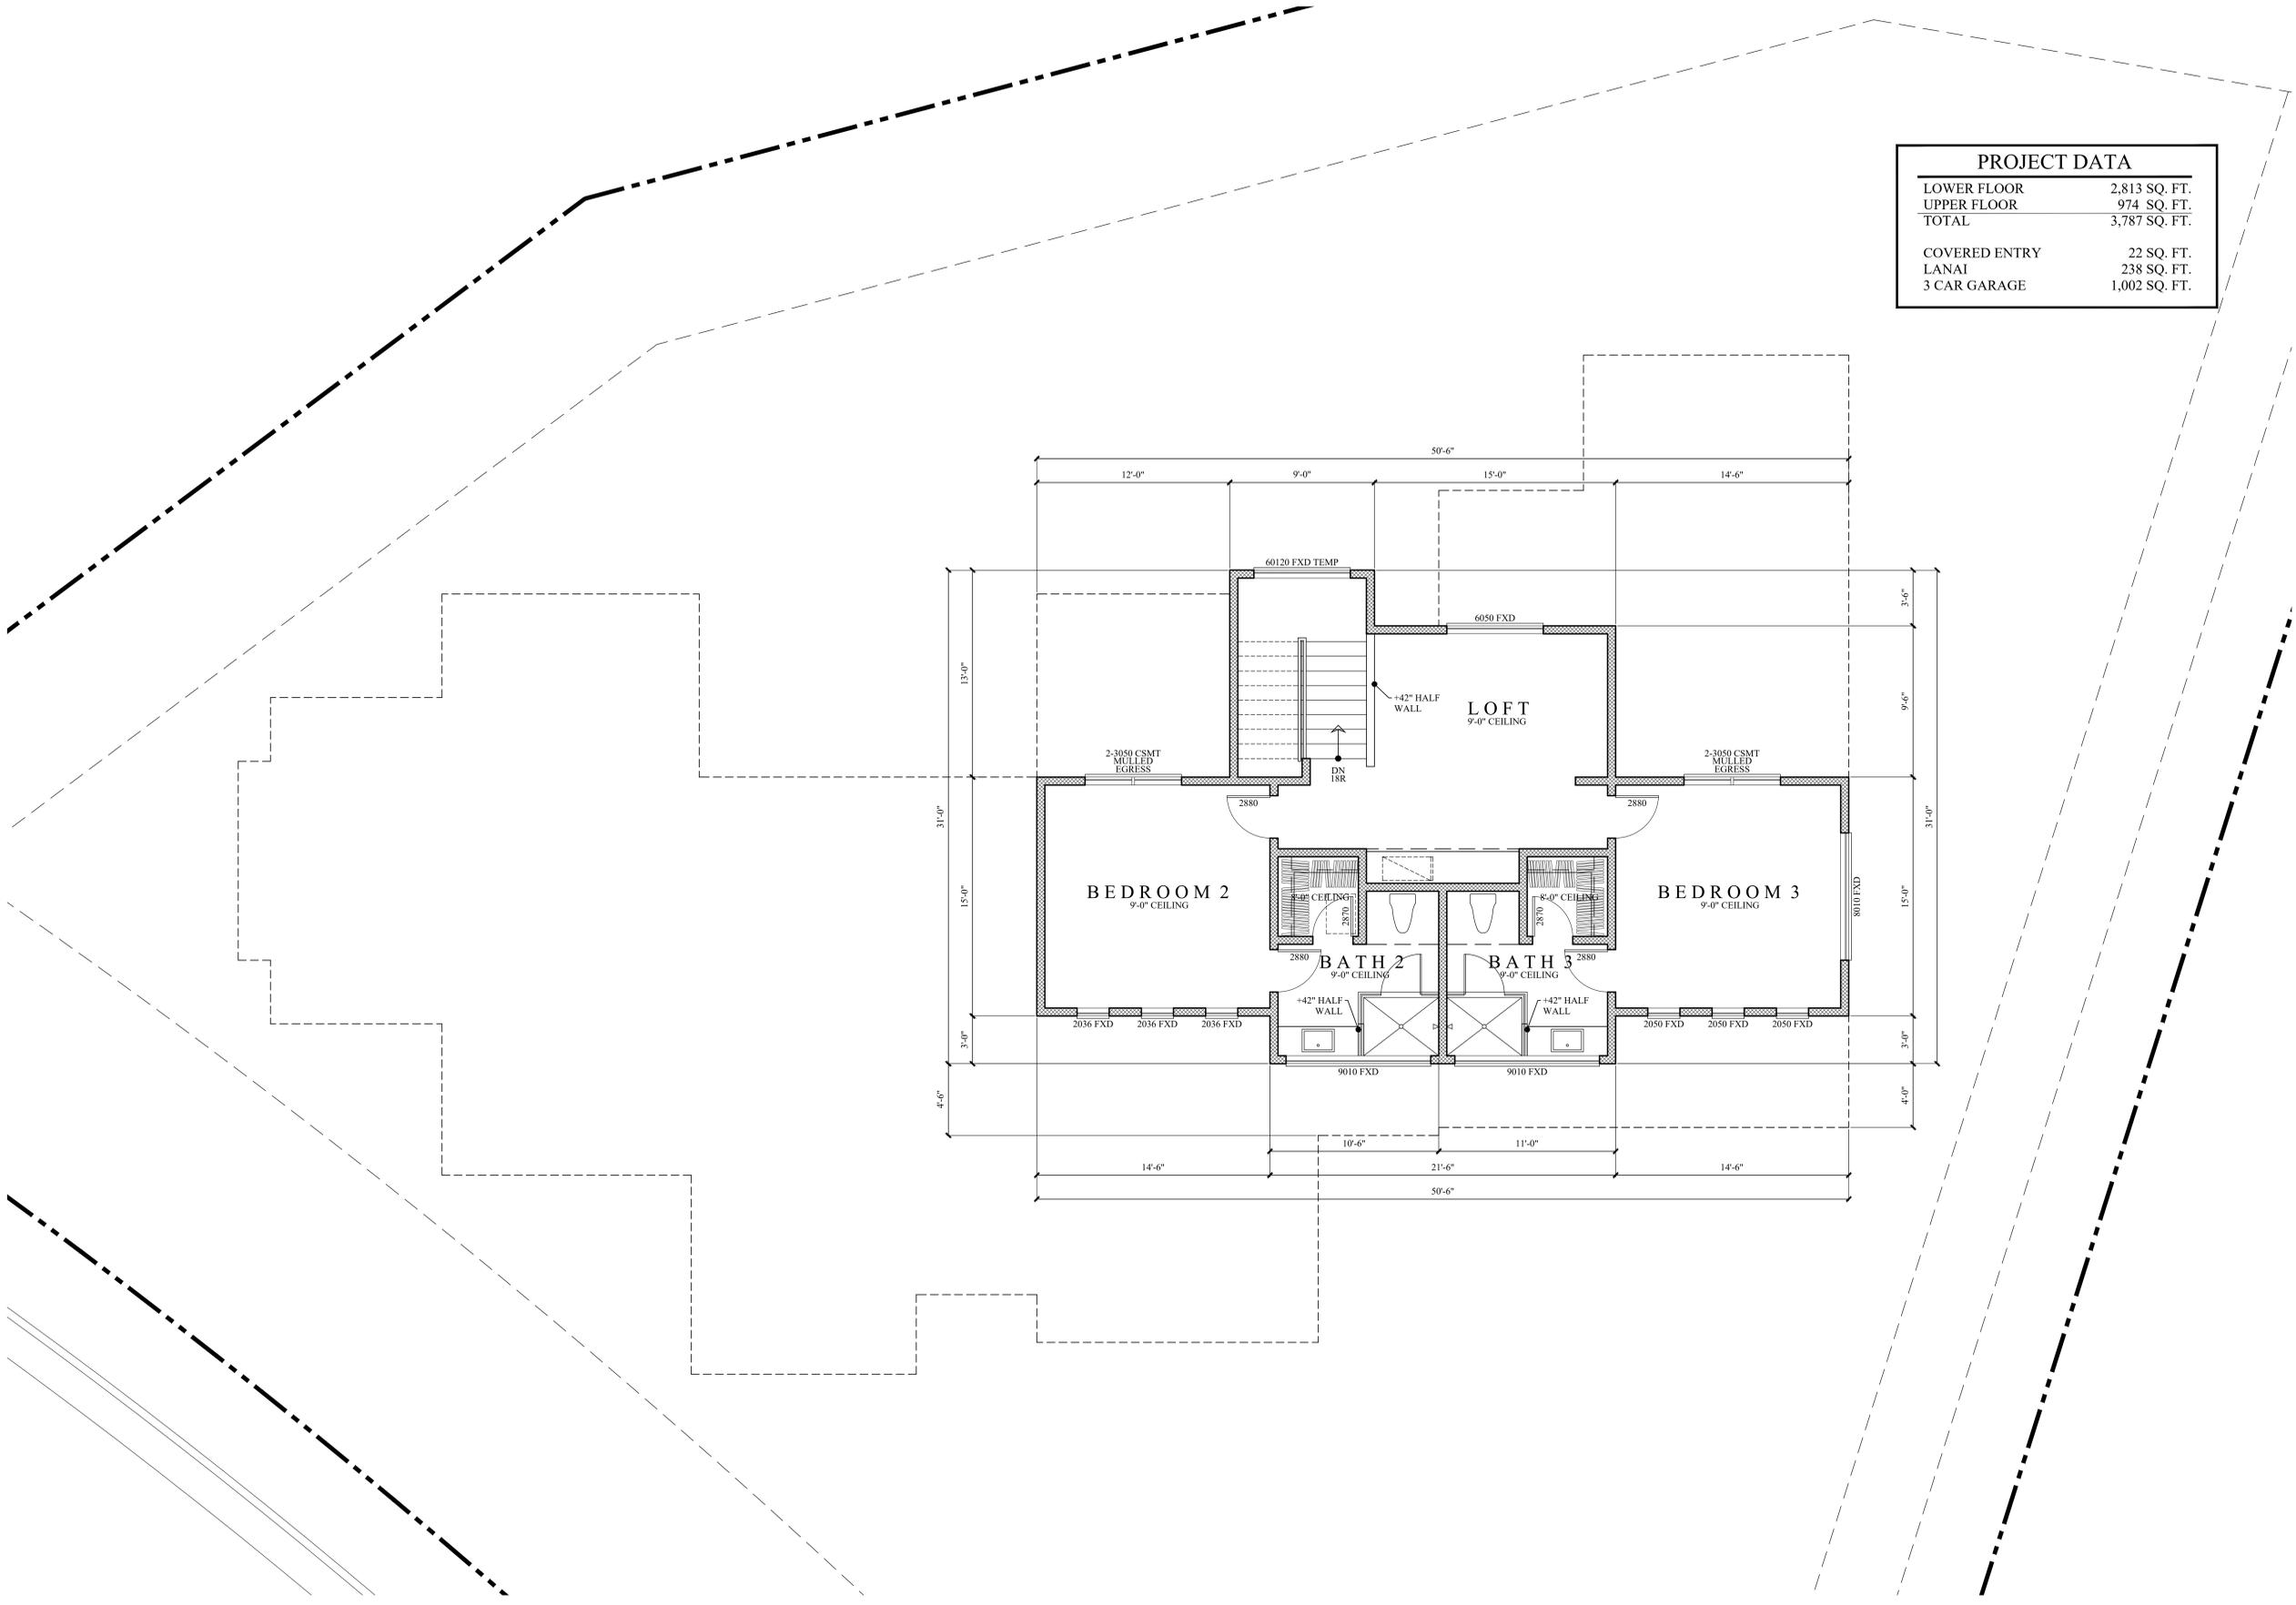

CONSTRUCTION DOCUMENTS
DYER CONSTRUCTION
 3607 CRESCENT CIRCLE
 SANTA ROSA, CA 95403

UPPER FLOOR PLAN

974 SQ. FT.

SCALE: 1/4"=1'-0"



PROJECT NUMBER	
DESIGN BY	
DRAWN BY	

DATE	5/27/20
REVISION DATE	
ISSUED DATE	

SHEET
A-2

