




SIDE YARD : VIEW LOOKING EAST

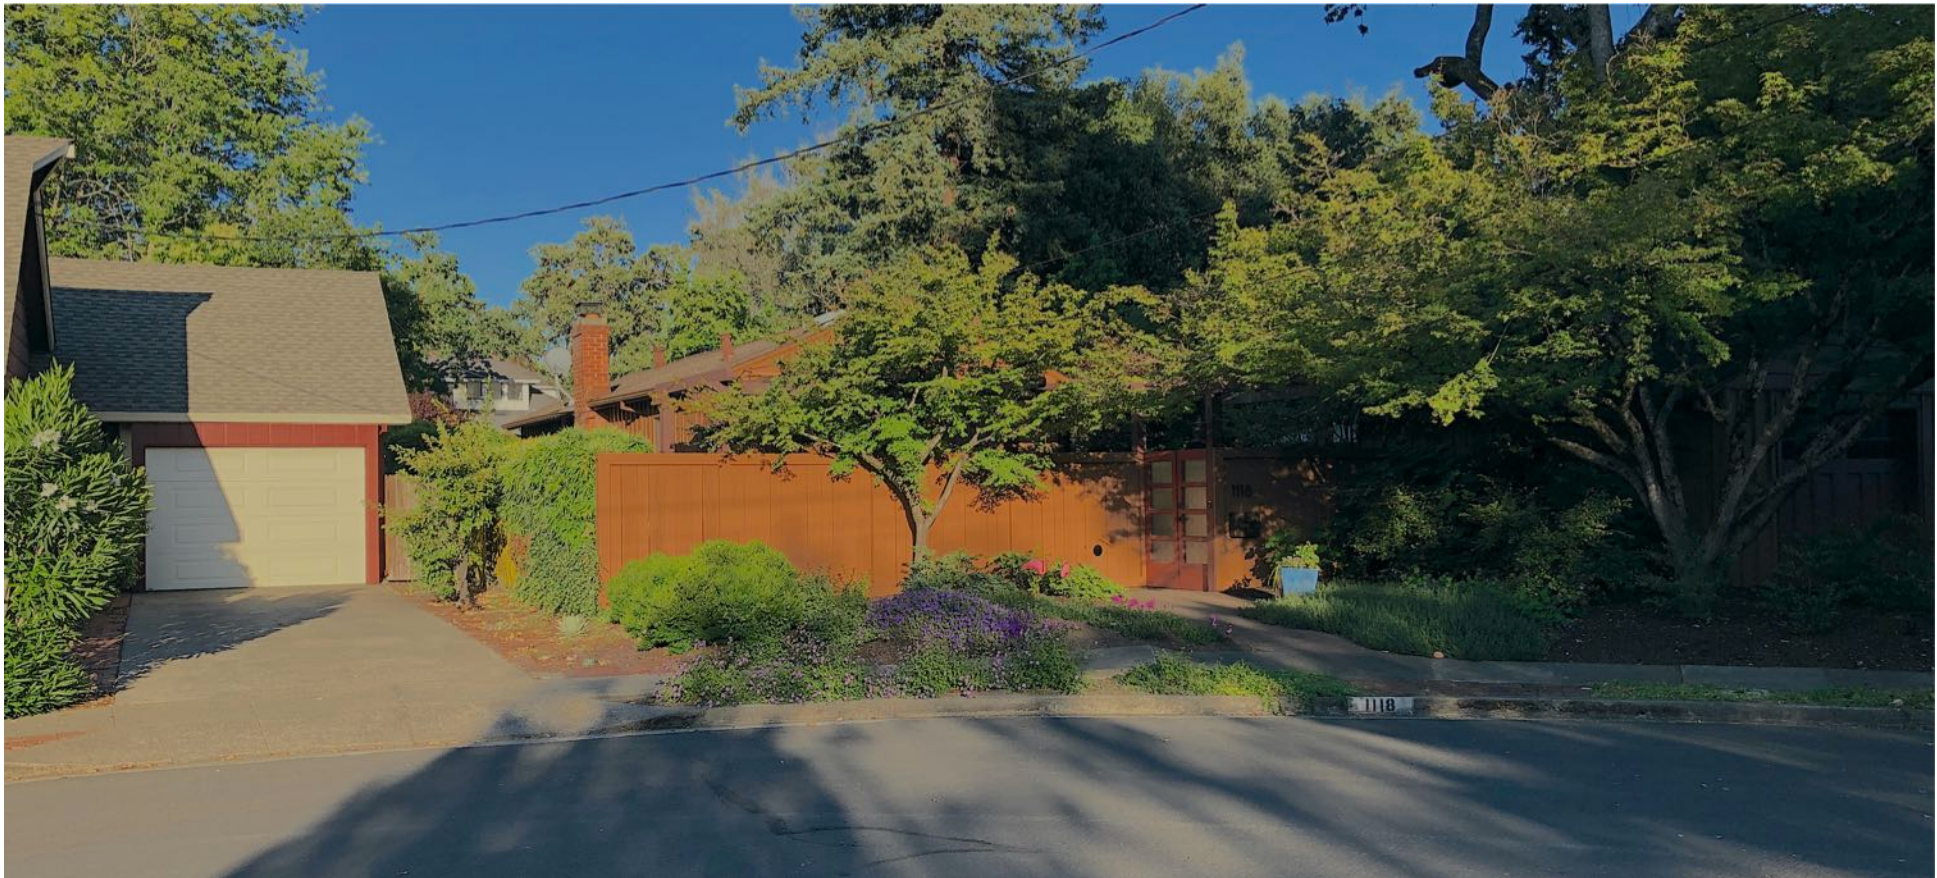

MONROE COURT : VIEW LOOKING EAST (1:30 PM 06-23-2-2022)




MONROE COURT : VIEW LOOKING EAST

City of Santa Rosa
 Planning & Economic
 Development Department
 Jul 18, 2022
 RECEIVED



SOUTHEAST CORNER
PROPOSED ADDITION

REAR YARD : VIEW LOOKING NORTHWEST

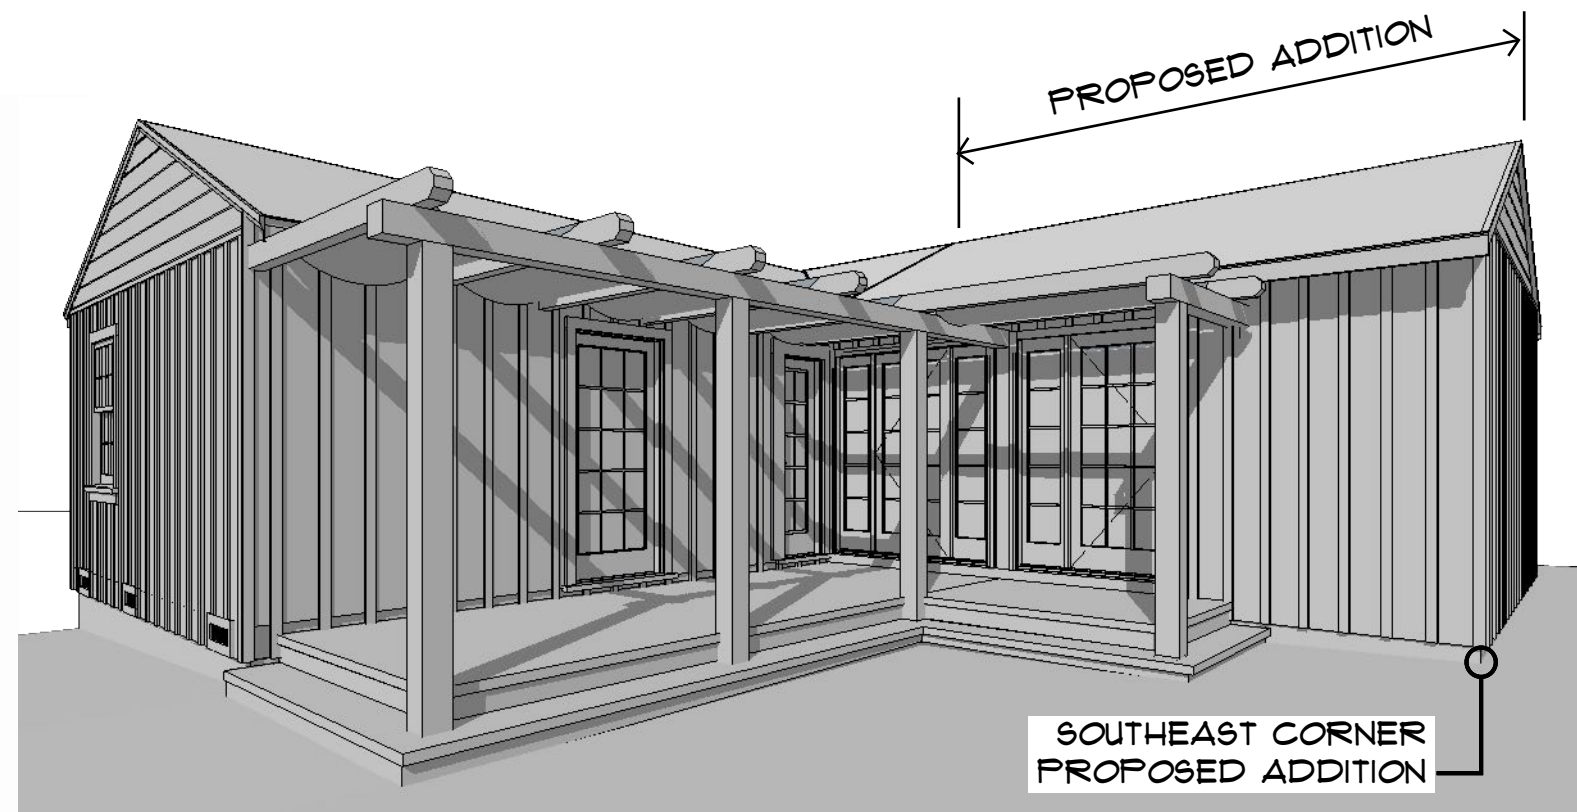

SOUTHEAST CORNER
PROPOSED ADDITION



REAR YARD : VIEW LOOKING WEST



SOUTHEAST CORNER
PROPOSED ADDITION

REAR YARD : VIEW LOOKING NORTHEAST