


RECEIVED
By E07081 at 11:11 am, Apr 21, 2021




PLAN 1
1,404 S.F.
3 Bdrm. / 2 Bath

KERRY RANCH
SANTA ROSA, CA

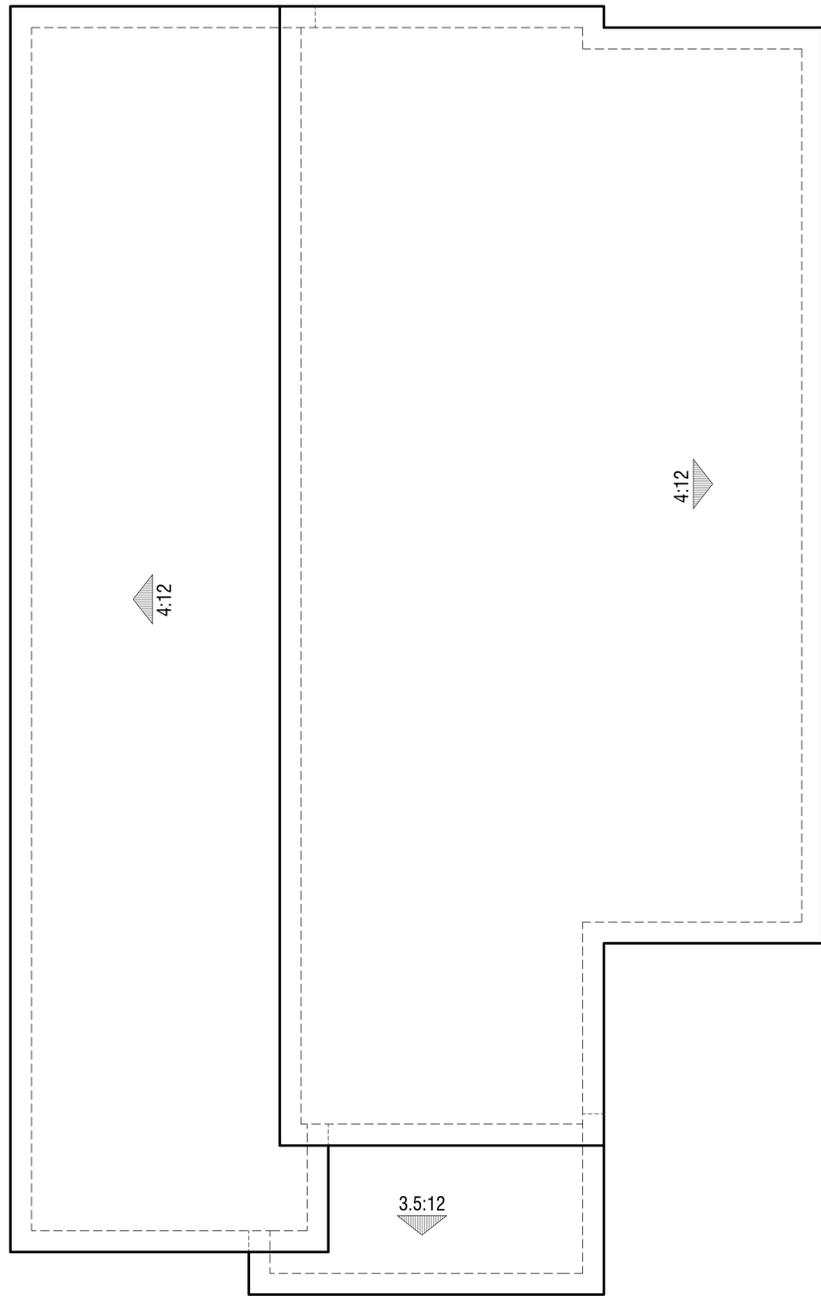

Elevation B

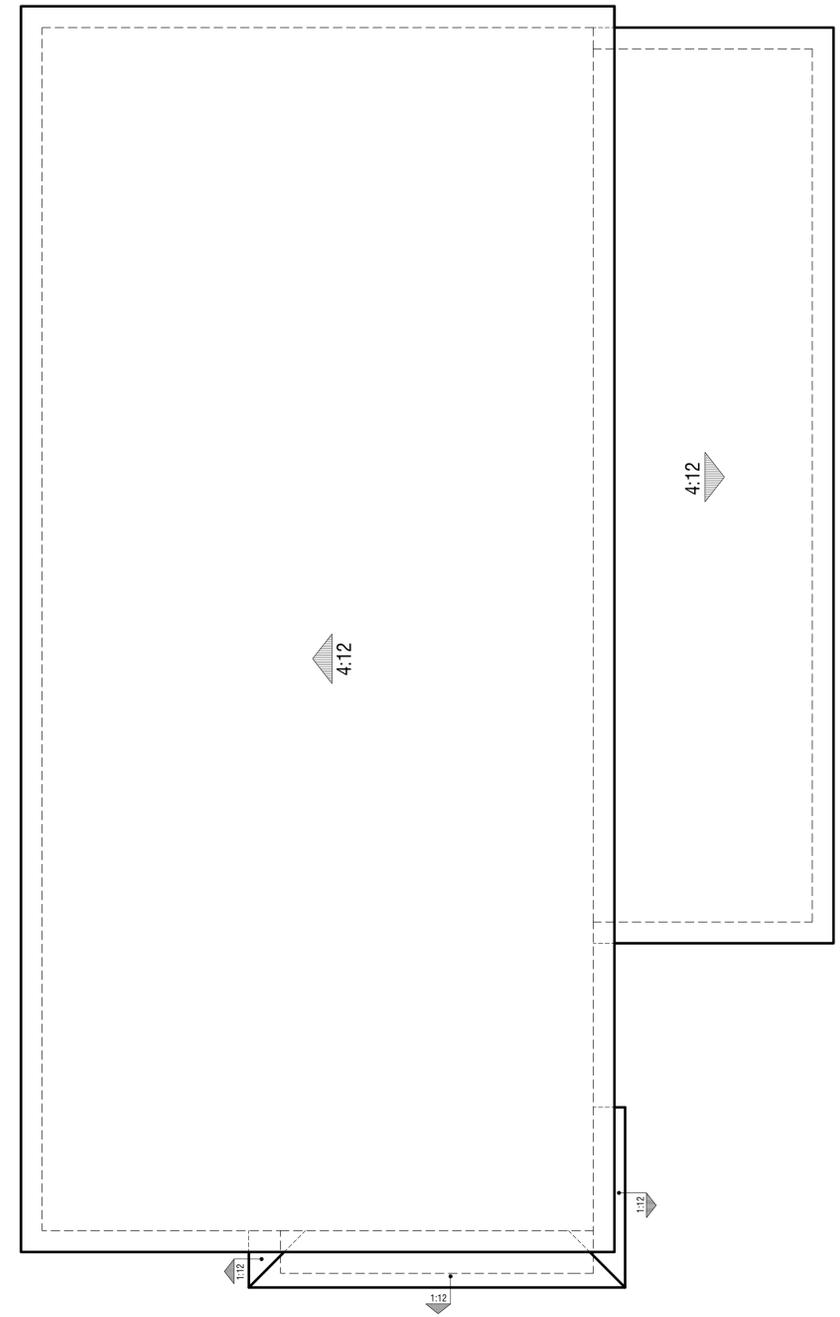

Elevation A

PLAN 1
Roof Plans

KERRY RANCH
SANTA ROSA, CA



Elevation B
COLOR SCHEME #2




Elevation A
COLOR SCHEME #1

EXTERIOR MATERIALS:

- COMPOSITION SHINGLE ROOFING
- CORRUGATED METAL
- FIBER CEMENT TRIM & LAP SIDING
- FIBER CEMENT TRIM & BOARD AND BATTEN SIDING
- FIBERGLASS ENTRY DOOR
- INSULATED VINYL WINDOWS
- METAL AWNING
- OVERHEAD GARAGE DOOR
- STUCCO

PLAN 1
Front Elevations


KERRY RANCH
SANTA ROSA, CA

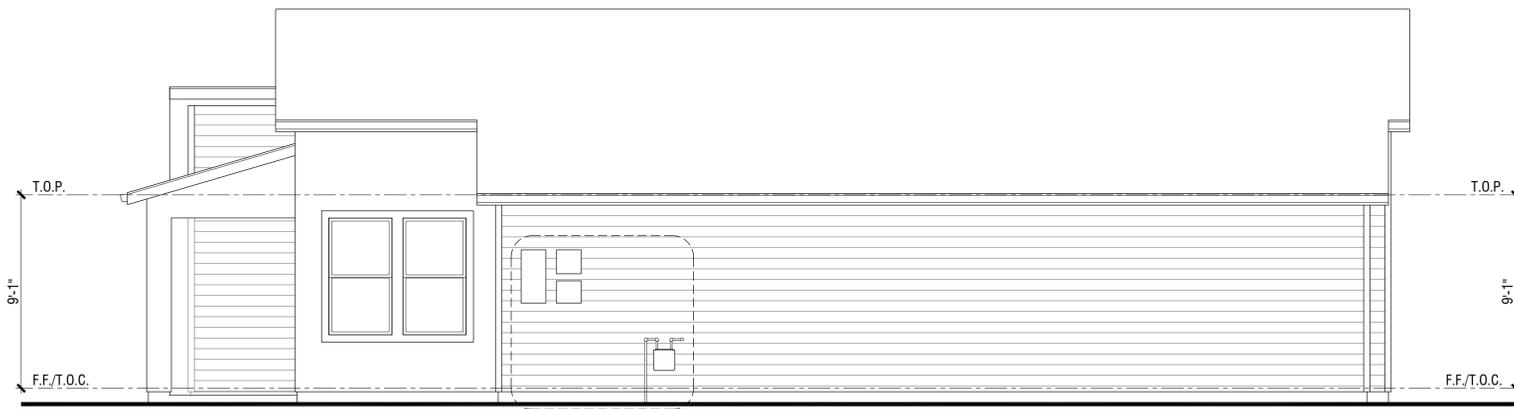

Right



Rear

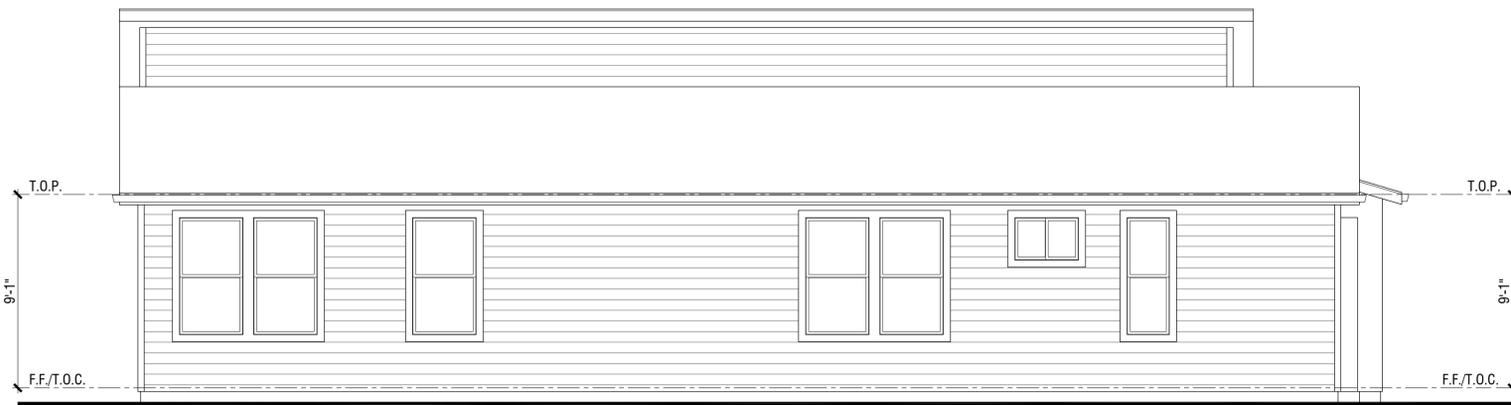


Left



Front

PLAN 1
Elevation B


KERRY RANCH
SANTA ROSA, CA

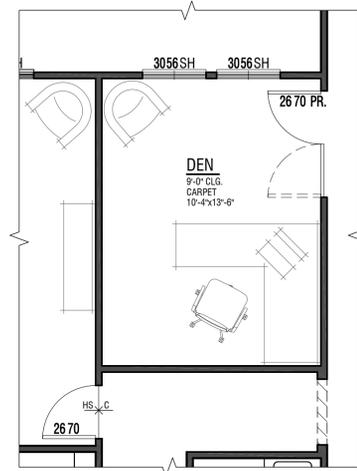


Opt. Den



PLAN 3
 1,860 S.F.
 3 Bdrm. / 2 Bath / Opt. Den

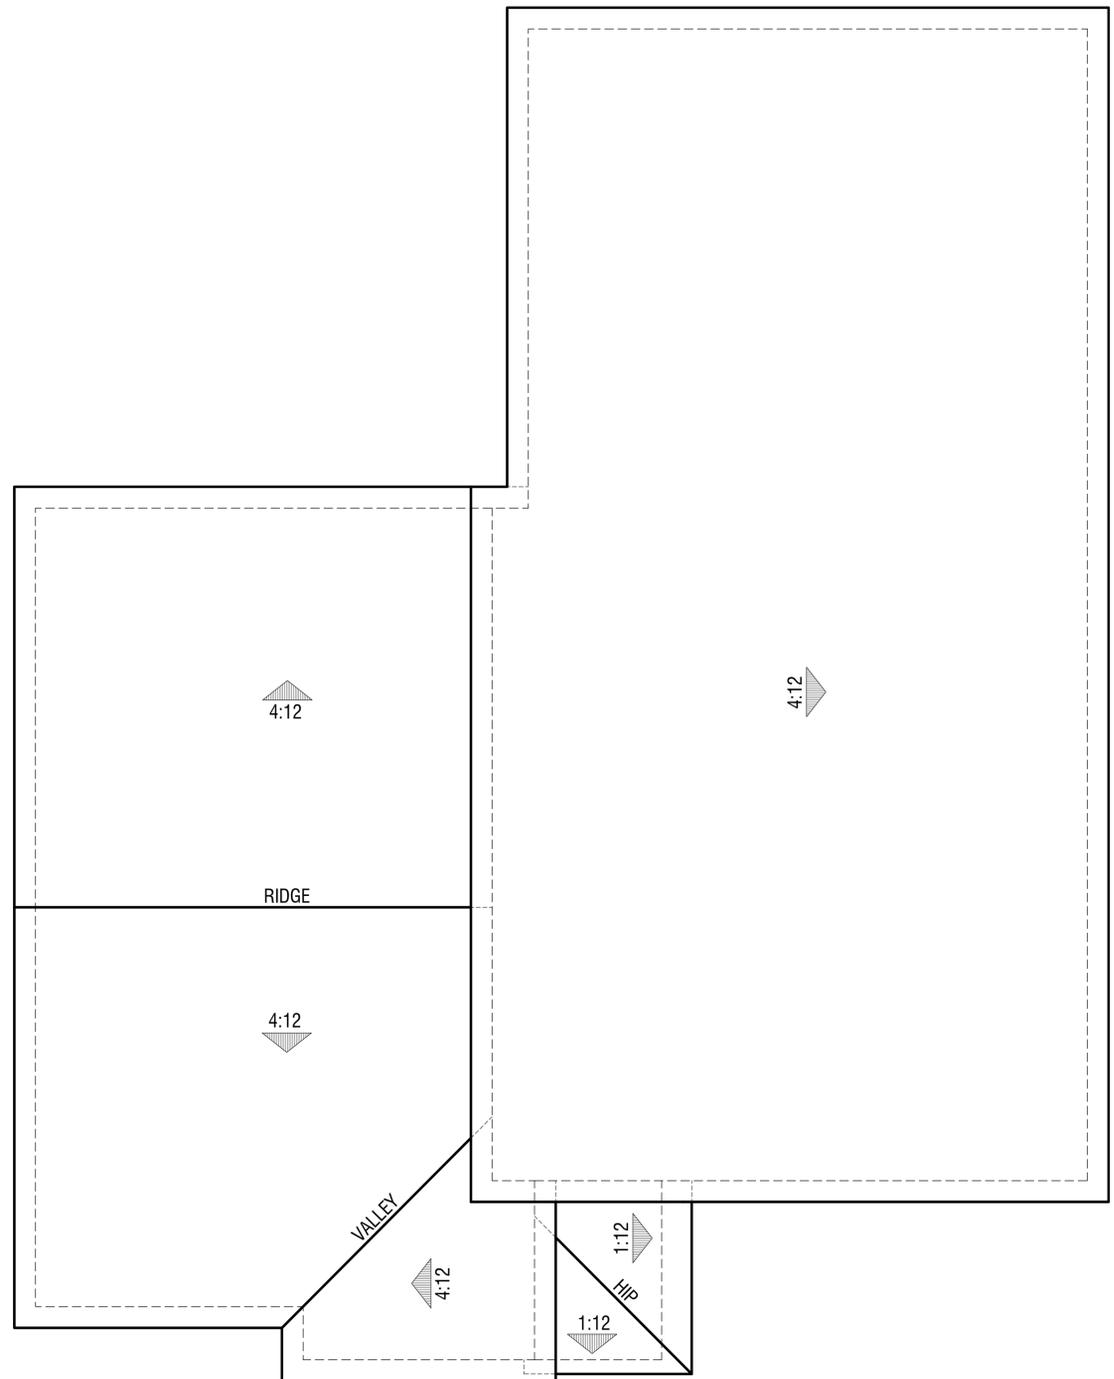

Elevation B

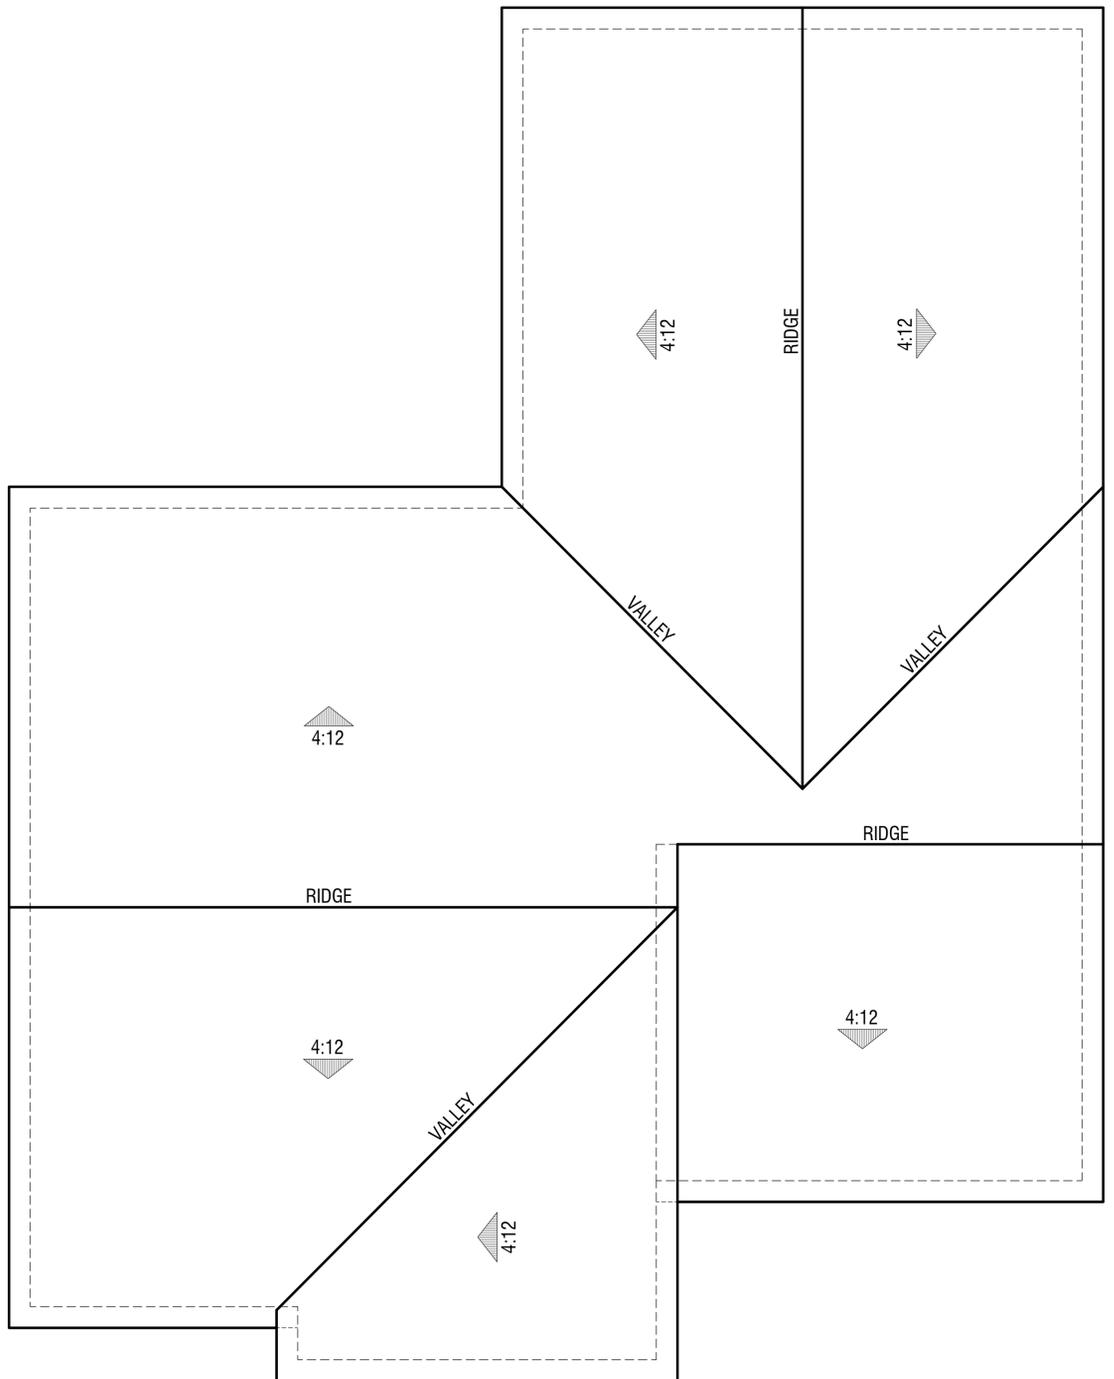

Elevation A

PLAN 3
Roof Plans

KERRY RANCH
SANTA ROSA, CA



Elevation B
COLOR SCHEME #3




Elevation A
COLOR SCHEME #2

EXTERIOR MATERIALS:


- COMPOSITION SHINGLE ROOFING
- CORRUGATED METAL
- FIBER CEMENT TRIM & LAP SIDING
- FIBER CEMENT TRIM & BOARD AND BATTEN SIDING
- FIBERGLASS ENTRY DOOR
- INSULATED VINYL WINDOWS
- METAL AWNING
- OVERHEAD GARAGE DOOR
- STUCCO

PLAN 3
Front Elevations

KERRY RANCH
SANTA ROSA, CA

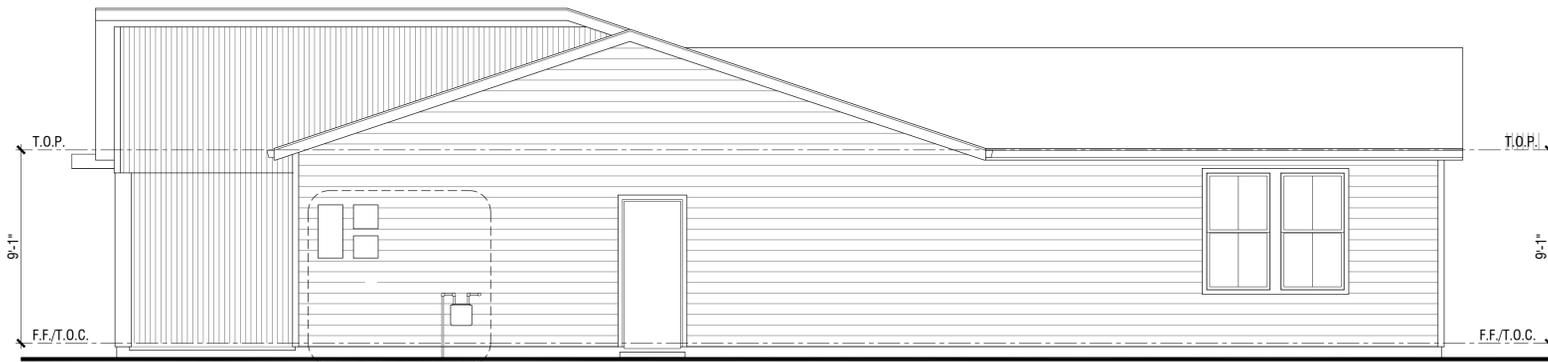

Right

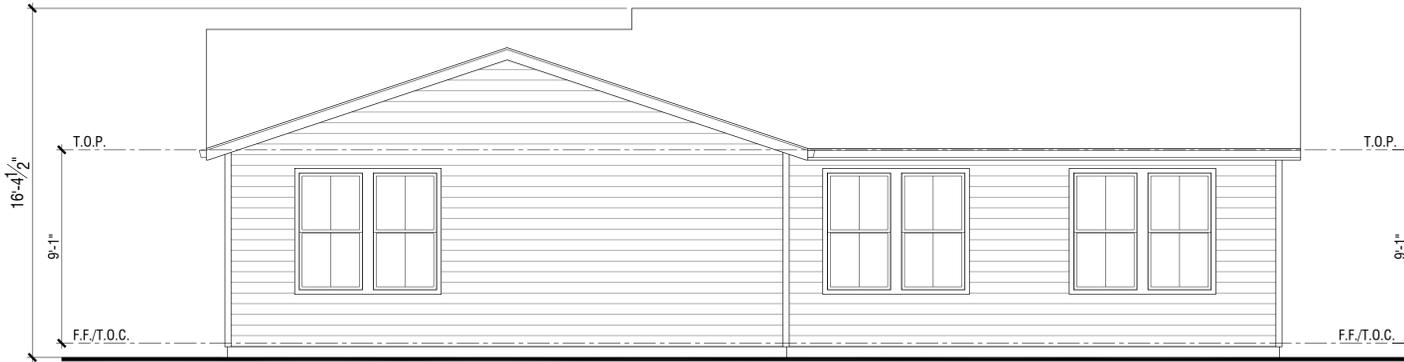

Rear




Left




Front


PLAN 3
Elevation A

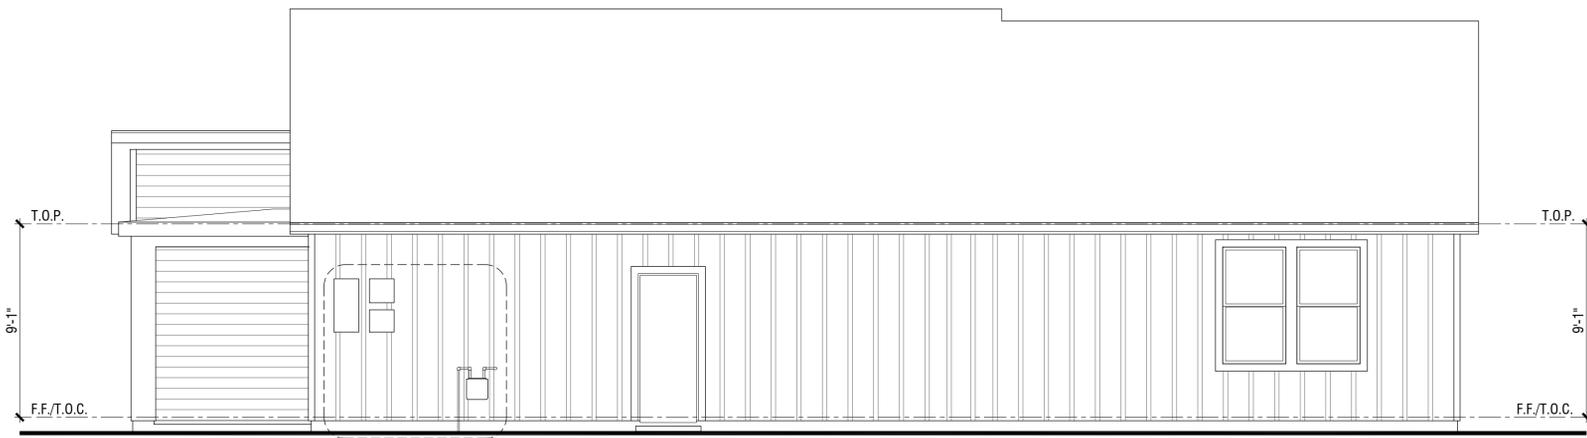

Right

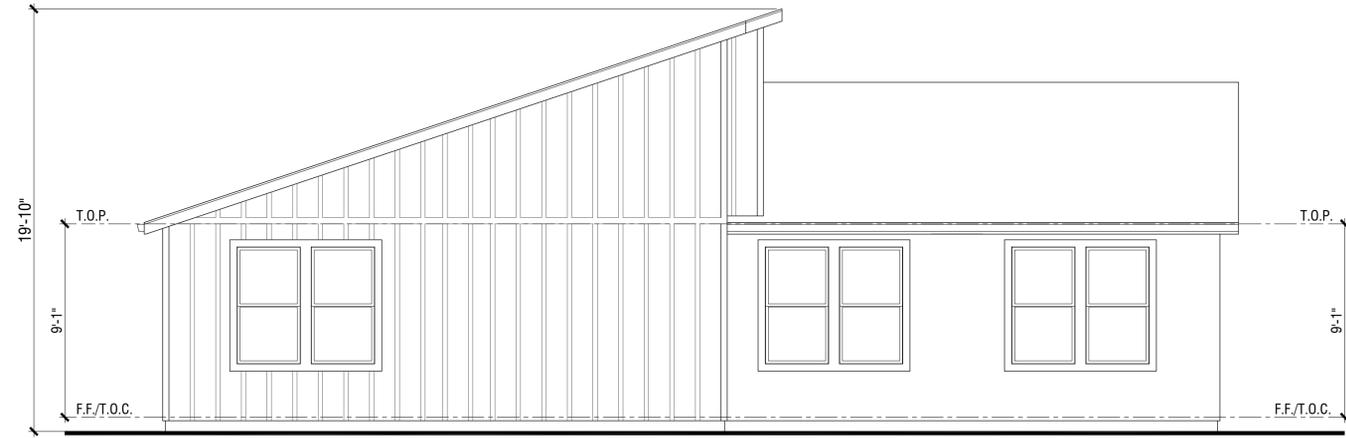

Rear

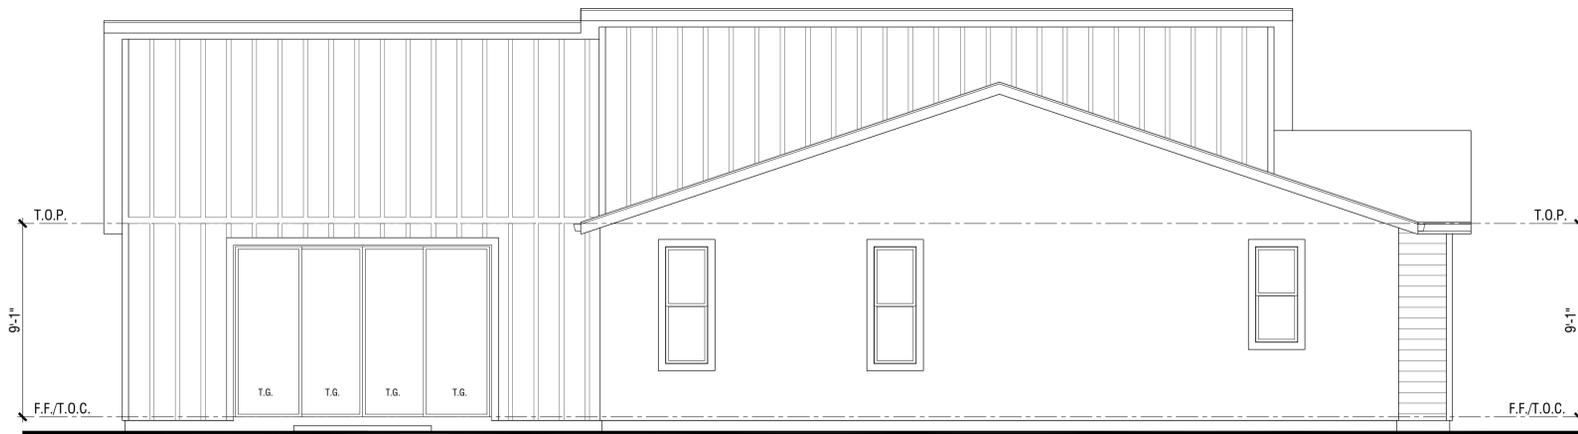

Left



Front

PLAN 3
Elevation B