

1
A0.1
NEIGHBORHOOD CONTEXT MAP
1" = 150'

1150 CODDINGTON CENTER

0 75 150 300
1150 CODDINGTON CENTER, SANTA ROSA, CA 95401

DATE: JANUARY 18, 2024



WIX JOB #: 2311.01

4853 OLD REDWOOD HIGHWAY, SANTA ROSA, CA 95403 - (707) 576-7766

A0.1



-Copyright © 2024 WIX Architecture-

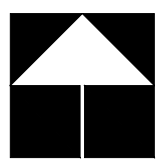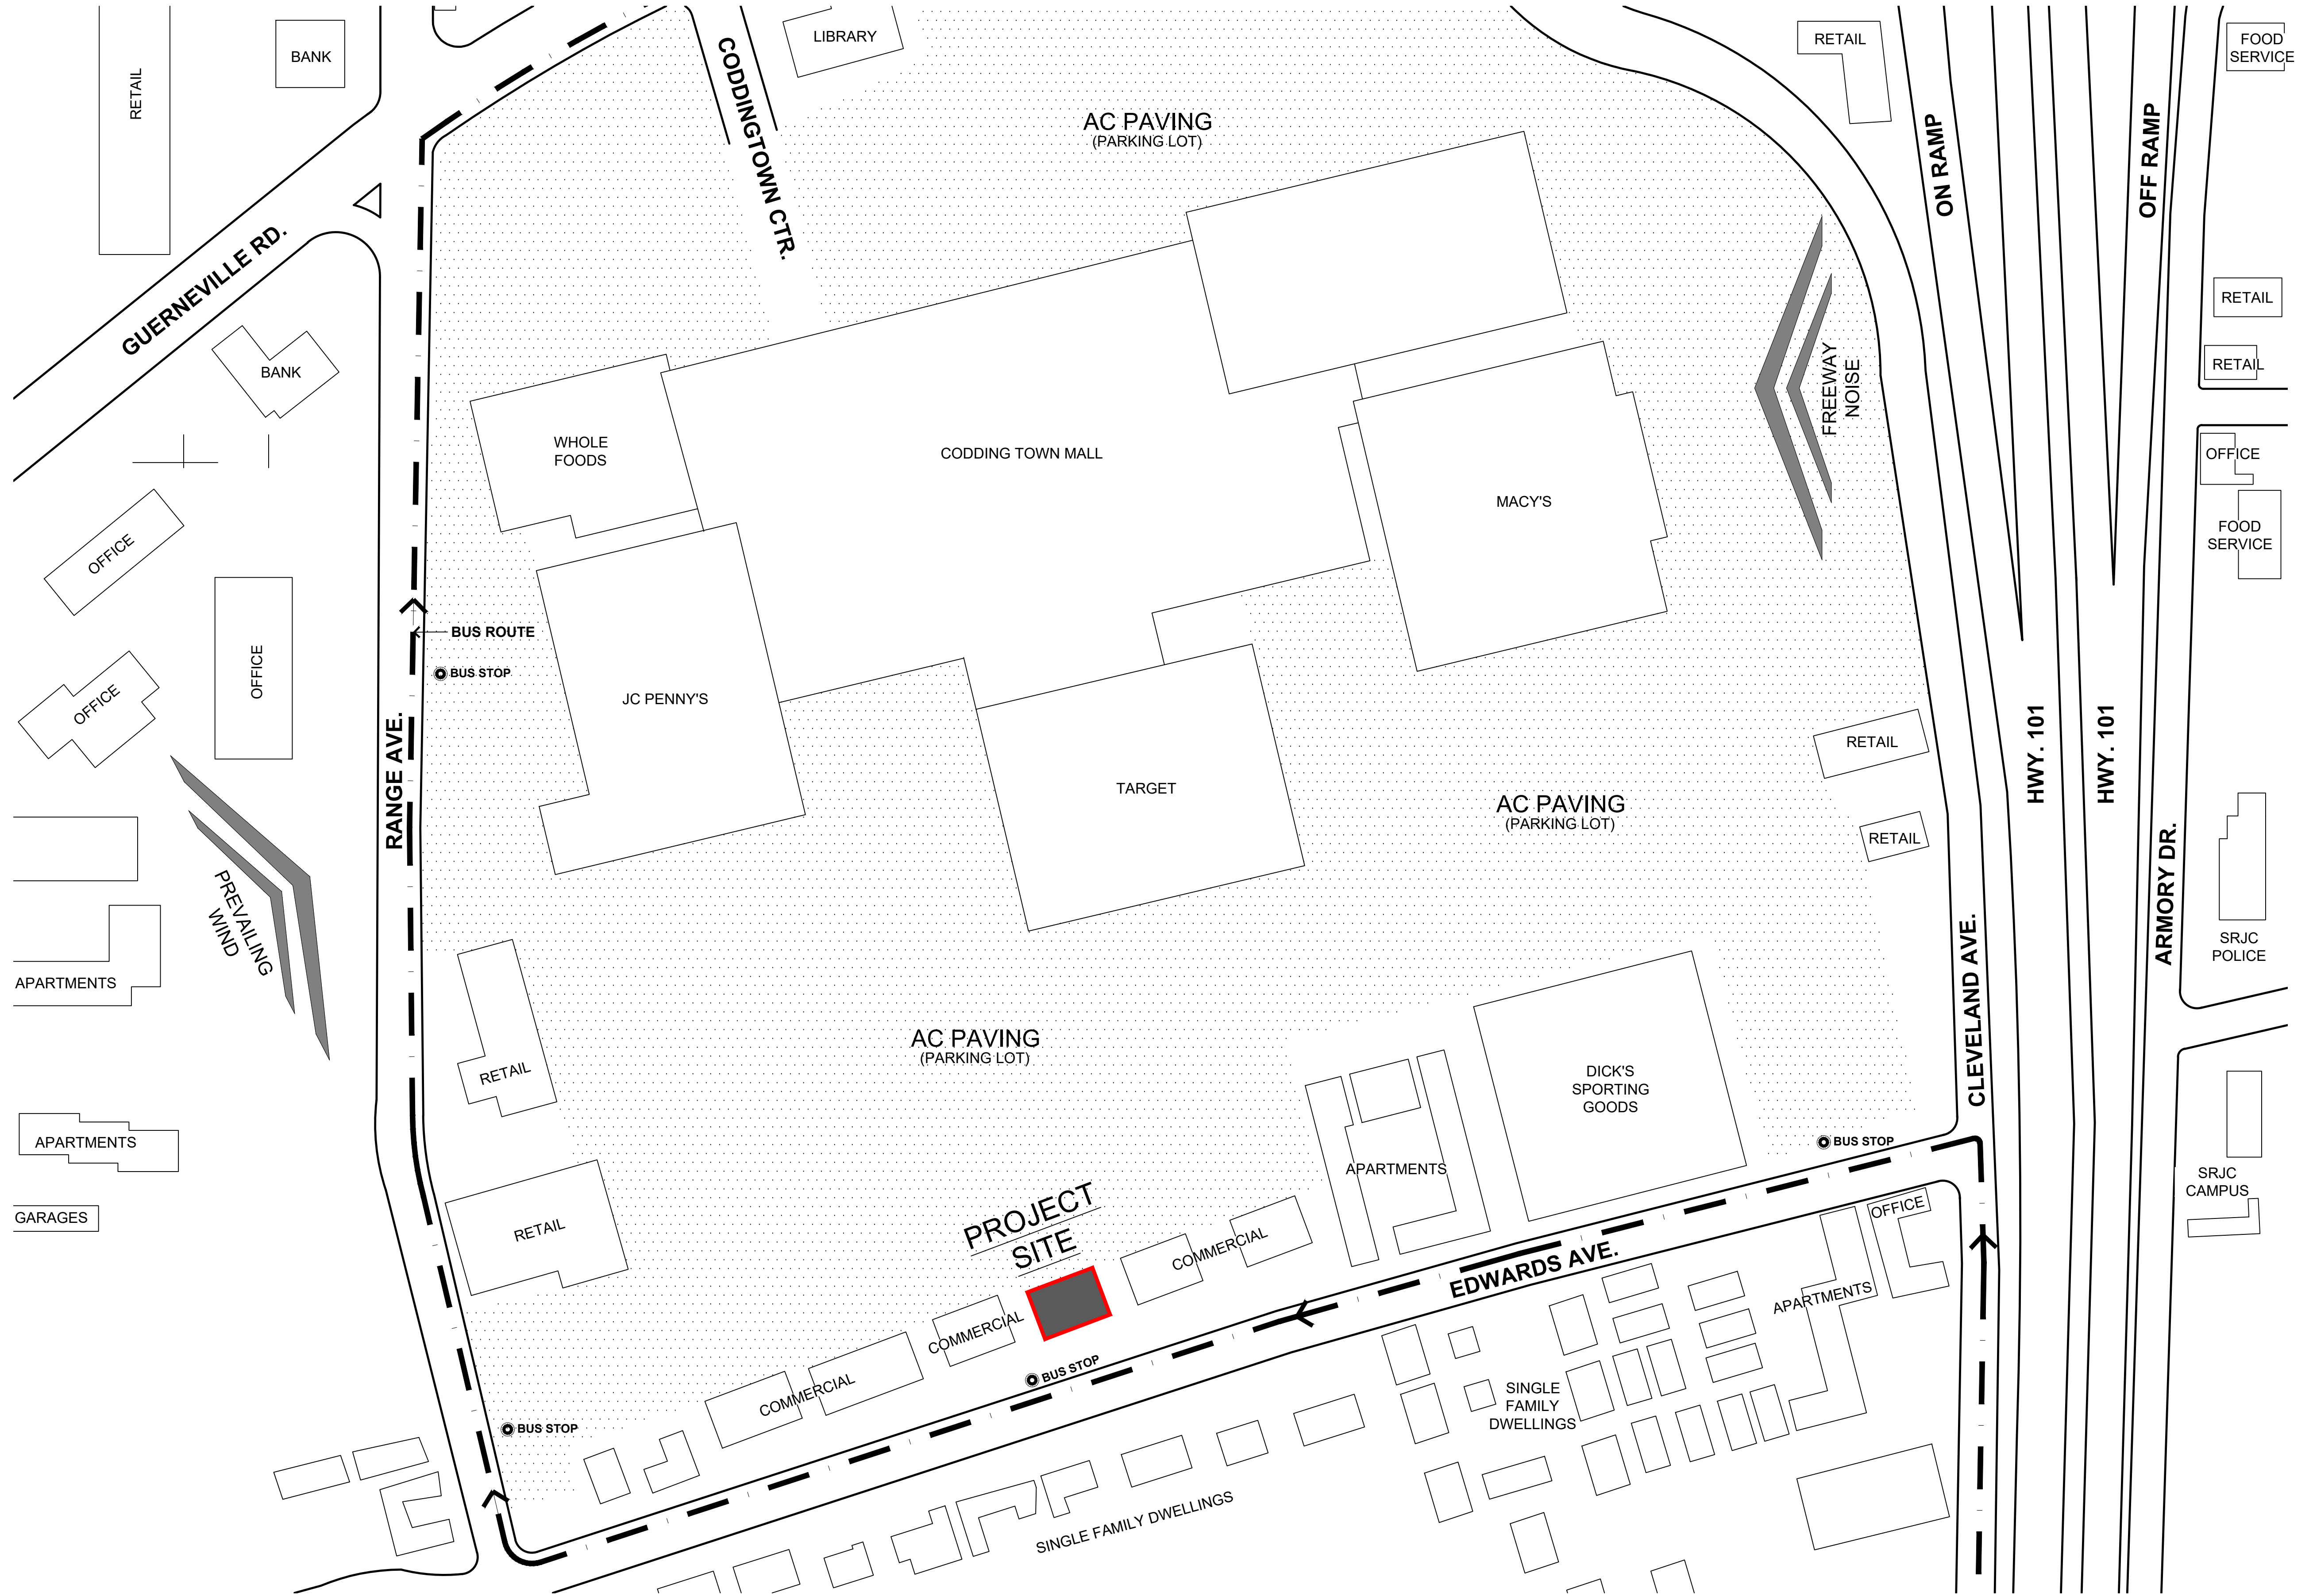

1
A0.2
SITE ANALYSIS MAP
1" = 100'

1150 CODDINGTON CENTER



1150 CODDINGTON CENTER, SANTA ROSA, CA 95401

DATE: JANUARY 18, 2024


WIX JOB #: 2311.01

4853 OLD REDWOOD HIGHWAY, SANTA ROSA, CA 95403 - (707) 576-7766


A0.2



-Copyright © 2024 WIX Architecture-

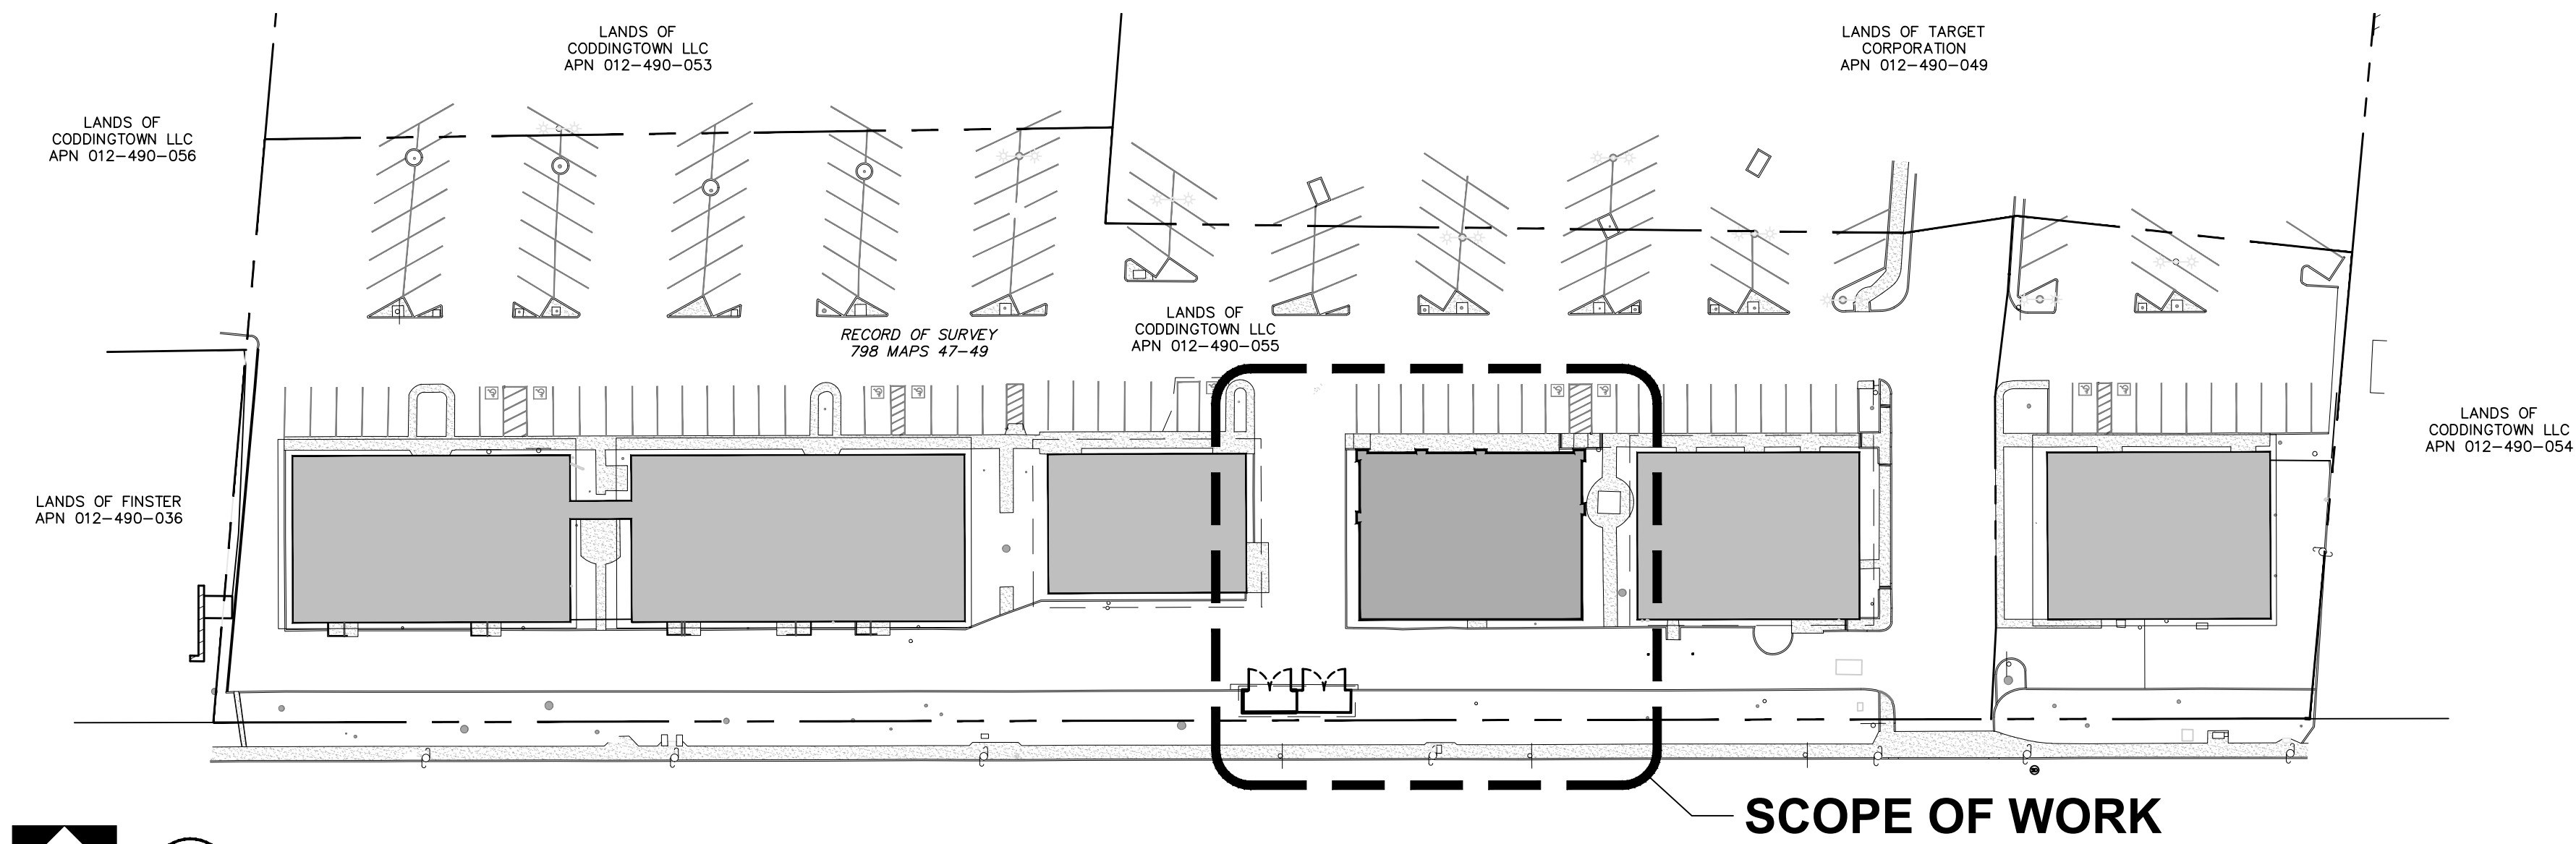

1 OVERALL SITE PLAN
A1.1 1" = 50'-0"

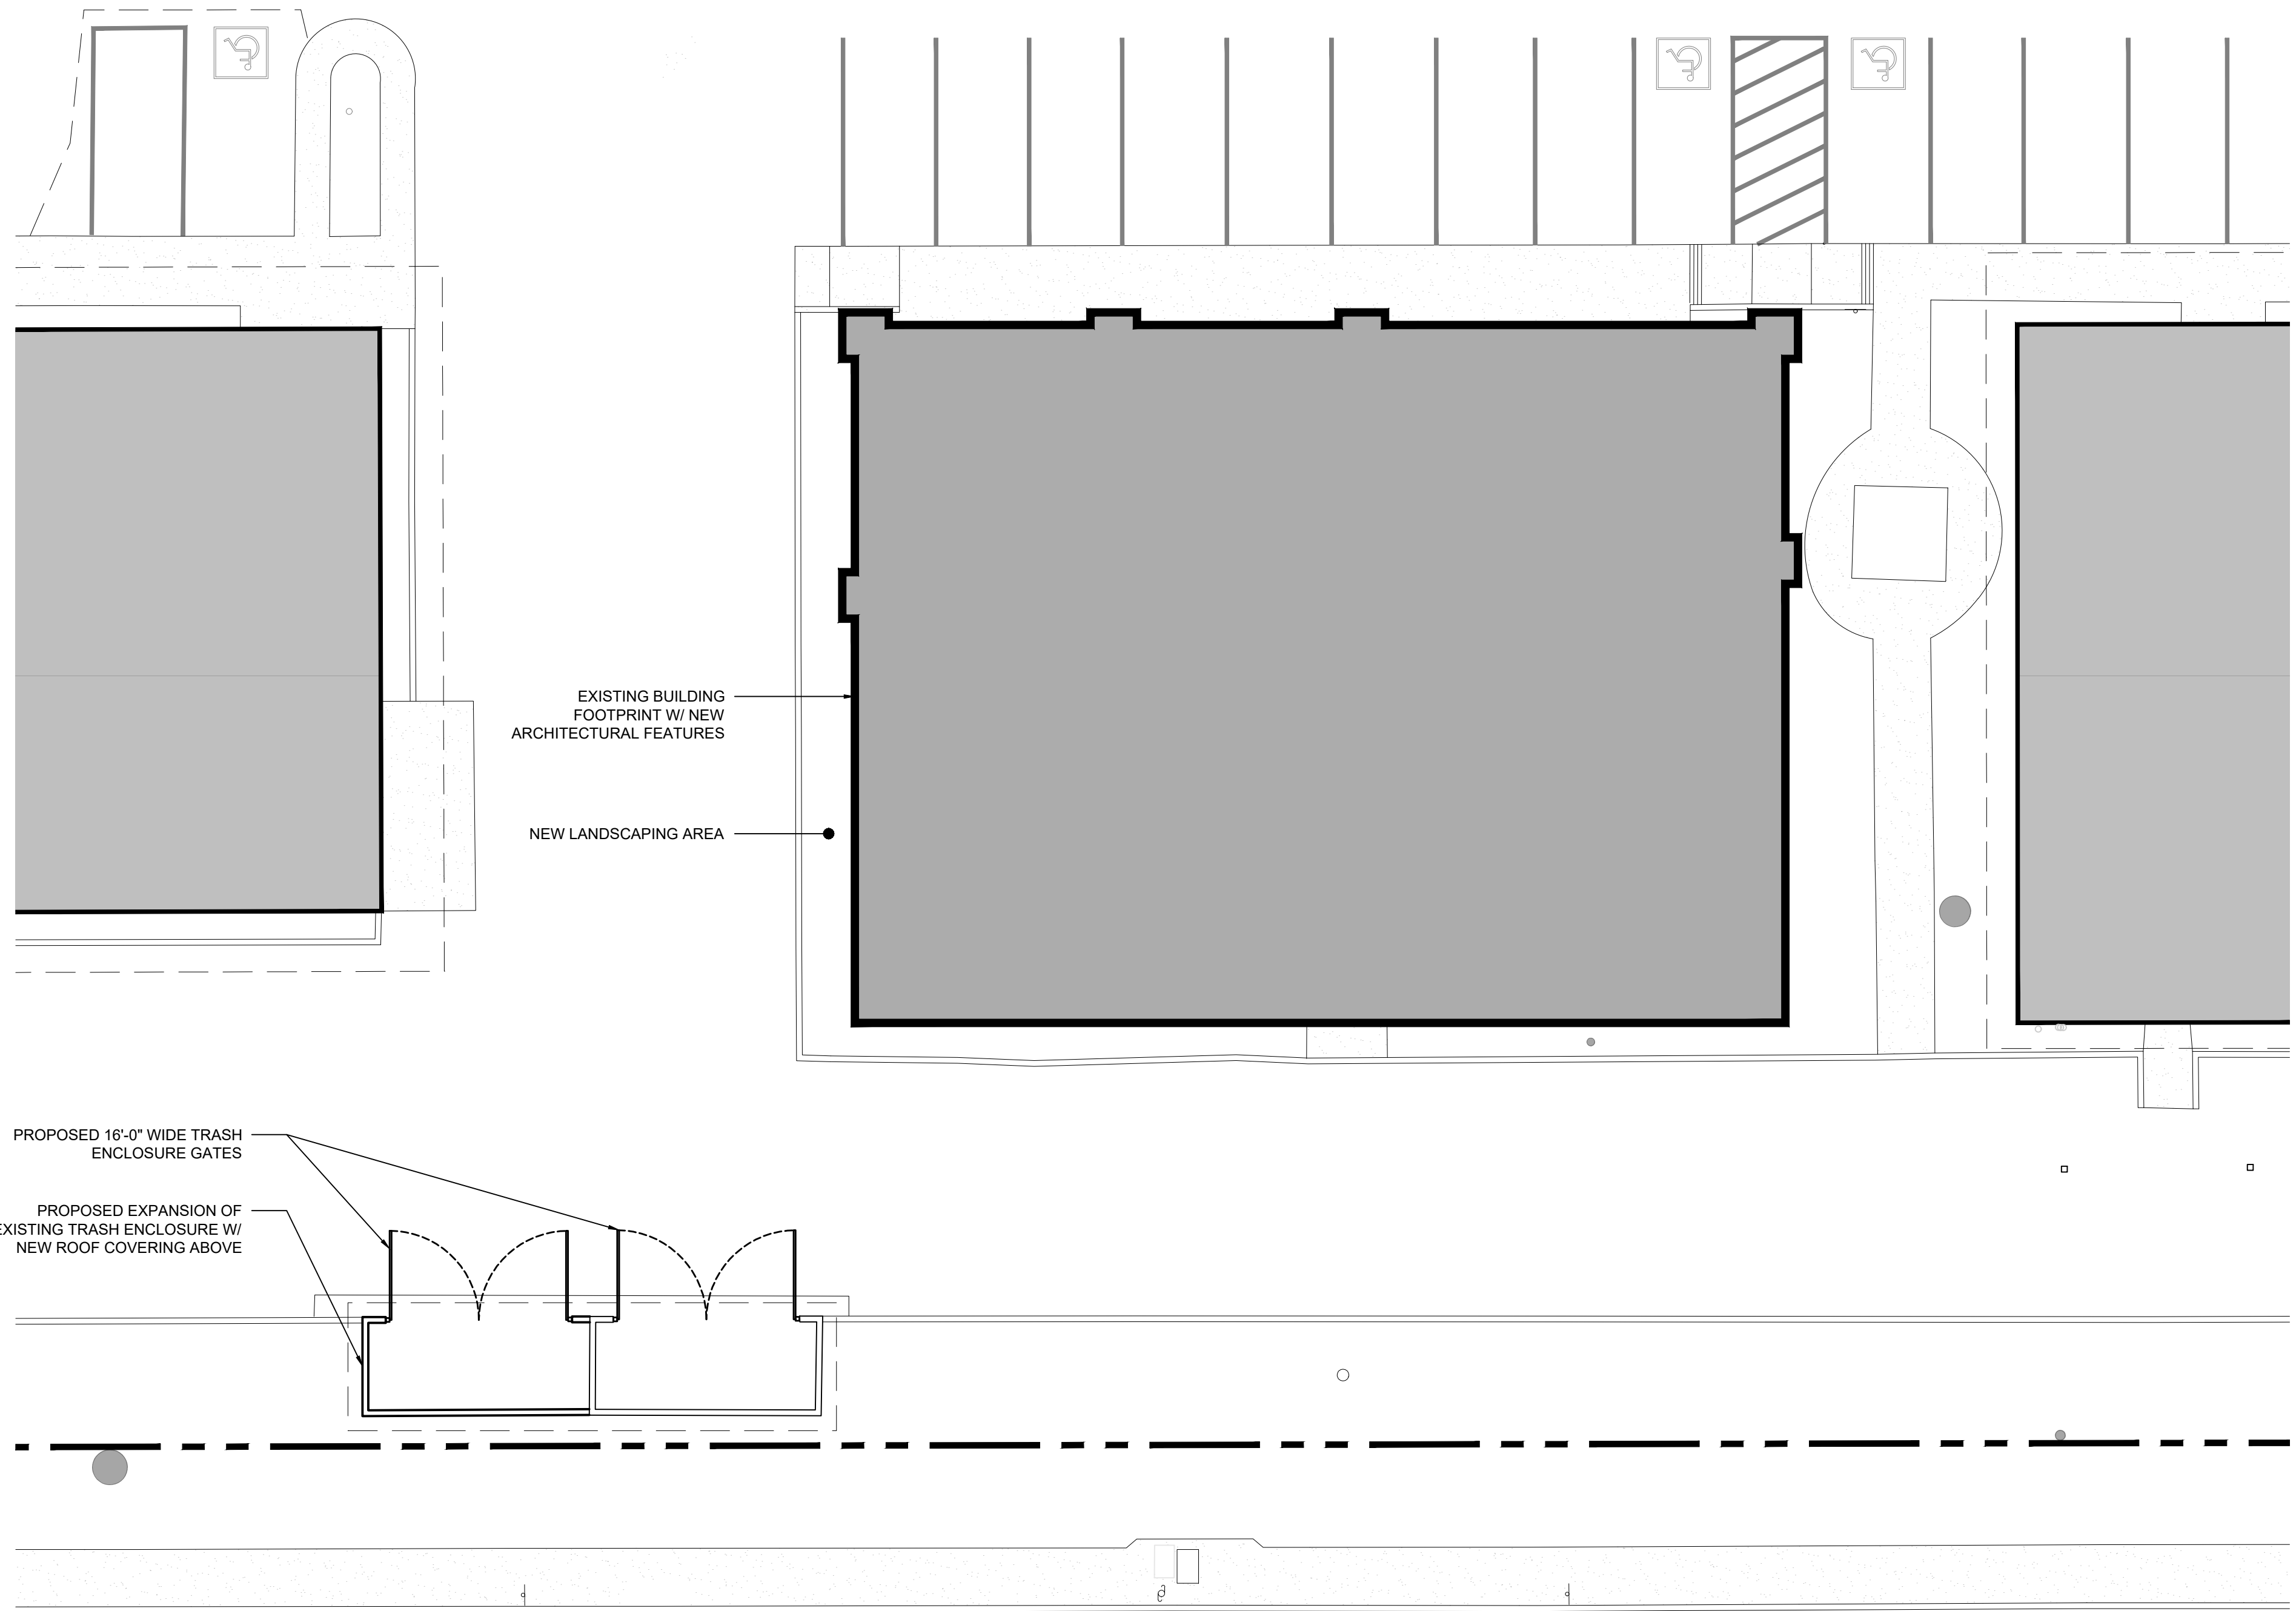

2 ENLARGED SITE PLAN
A1.1 1" = 10'-0"

1150 CODDINGTOWN CENTER

1150 CODDINGTOWN CENTER, SANTA ROSA, CA 95401

DATE: JANUARY 18, 2024

WIX JOB #: 2311.01


4853 OLD REDWOOD HIGHWAY, SANTA ROSA, CA 95403 - (707) 576-7766





A1.1





W I X
A R C H I T E C T U R E

INTERIOR DESIGN • PROJECT MANAGEMENT • MASTER PLANNING

Copyright © 2024 WIX Architecture.

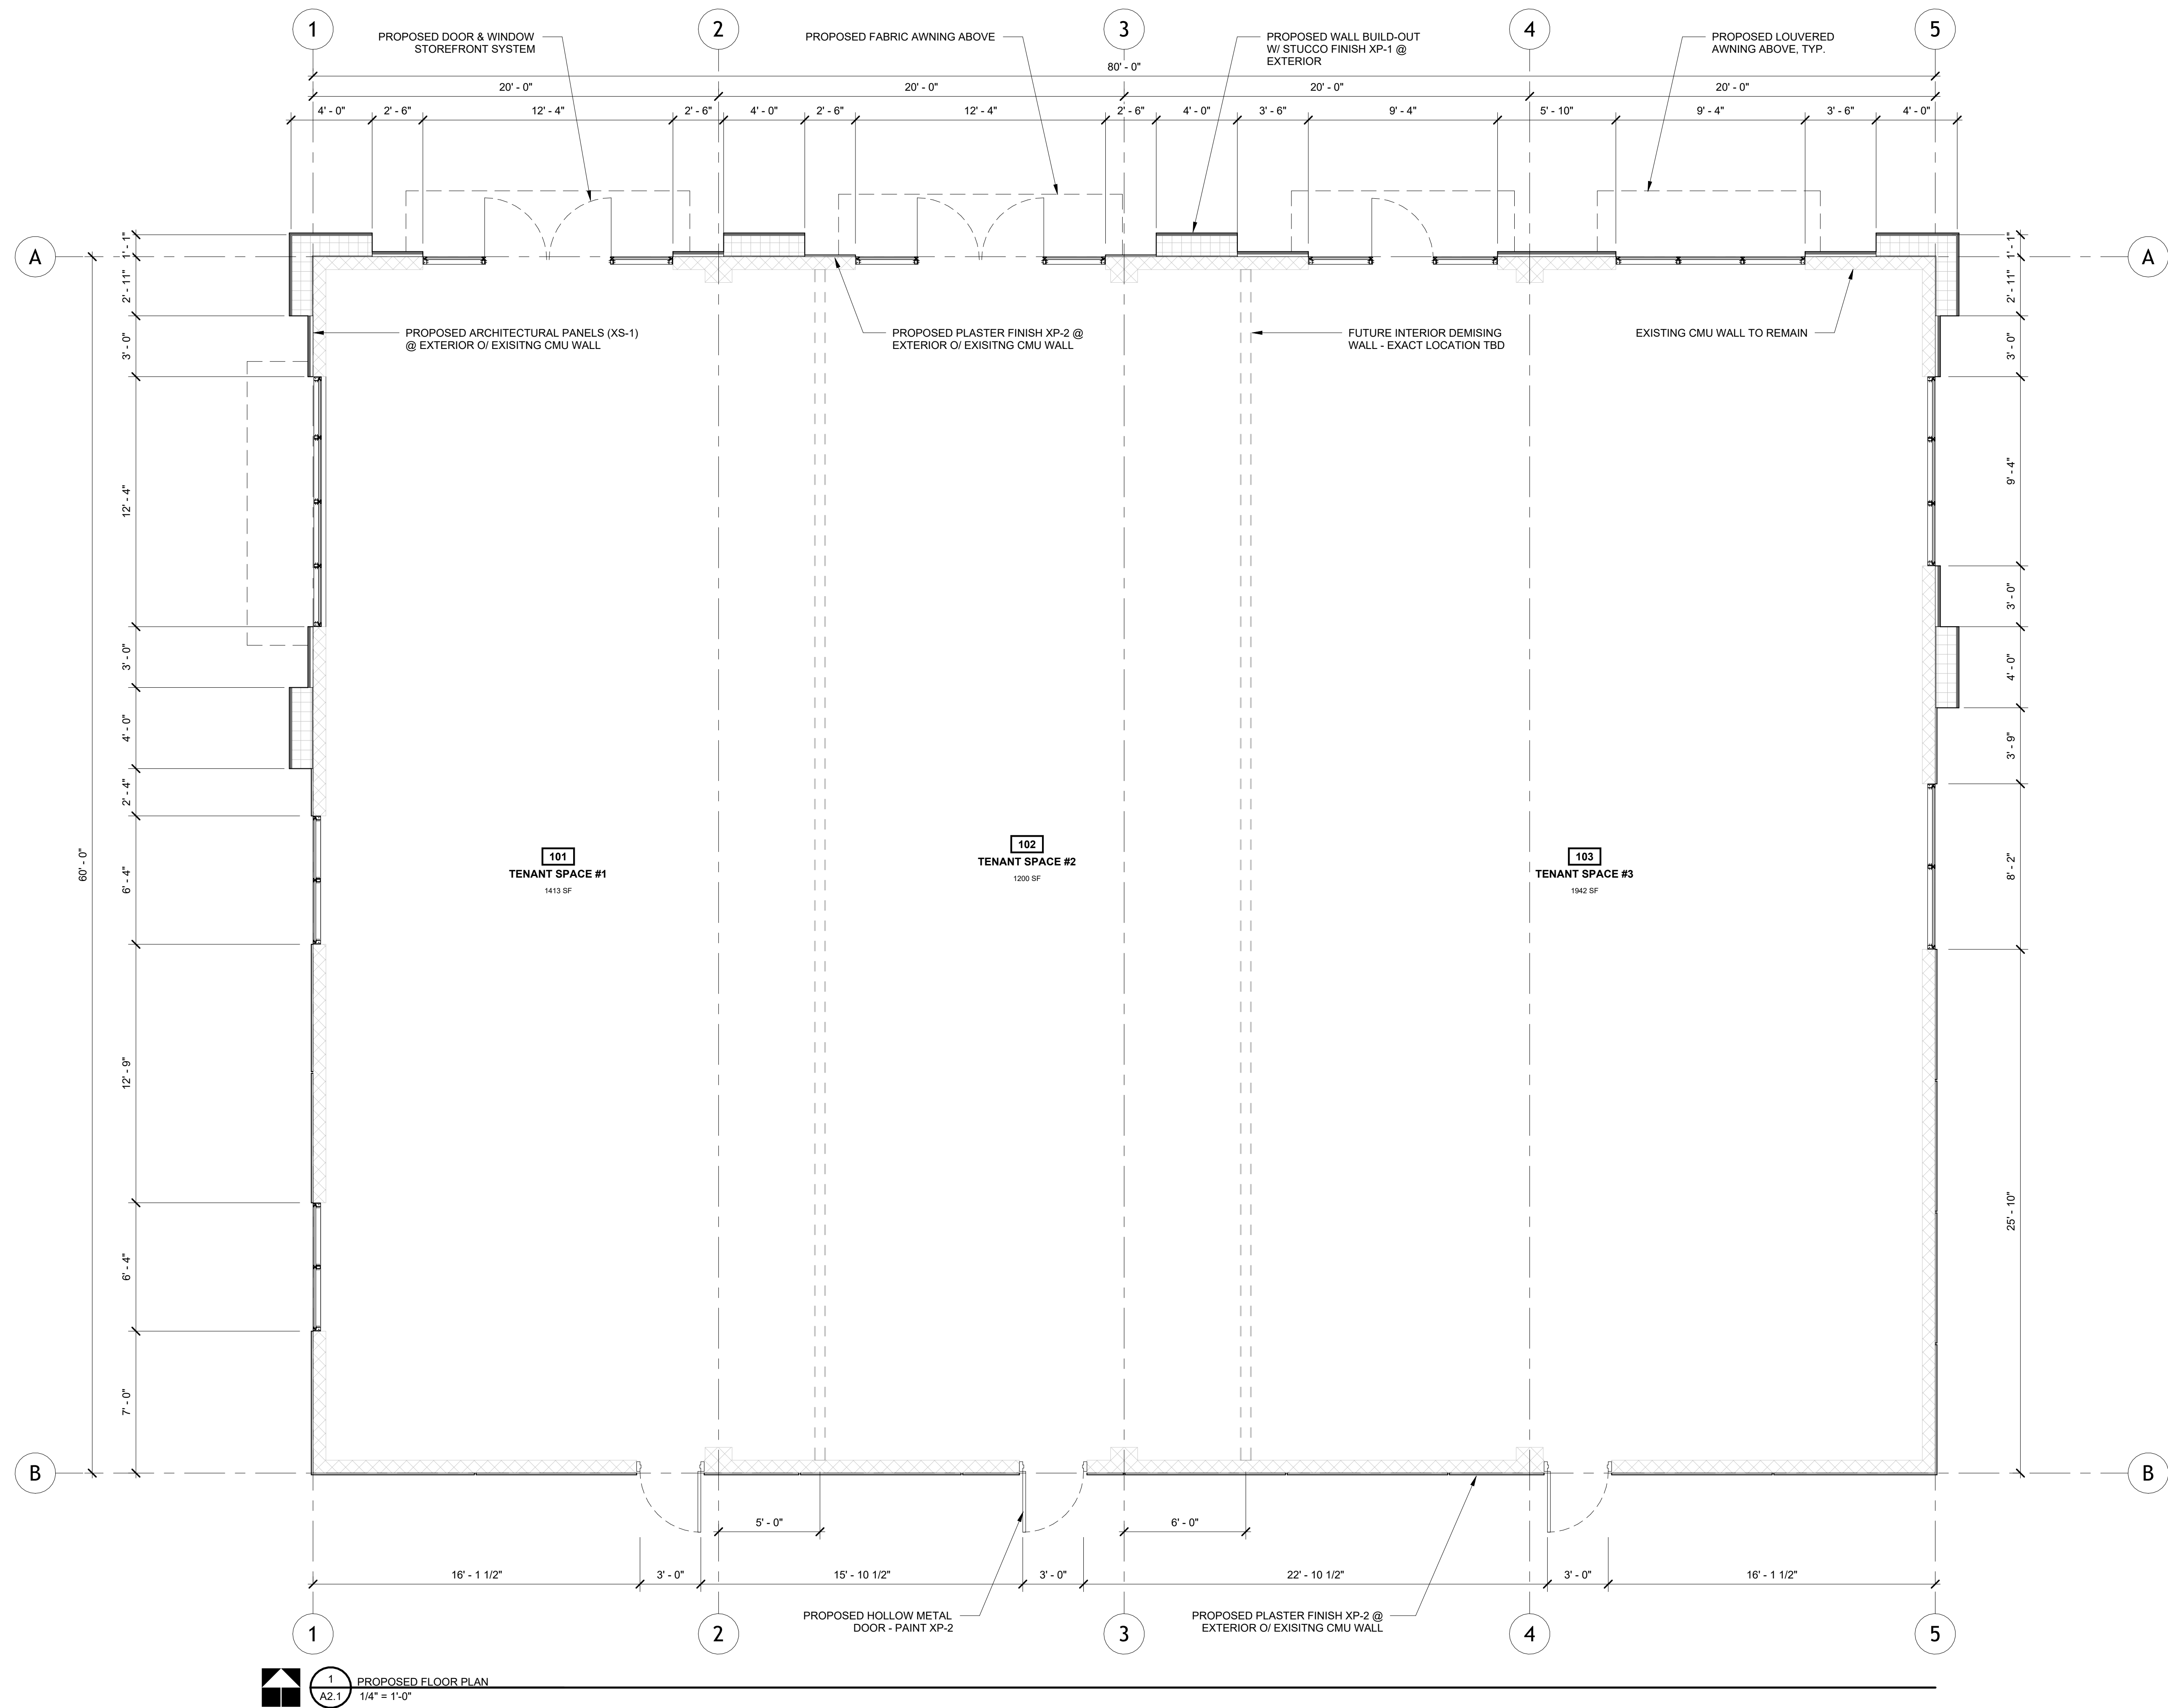

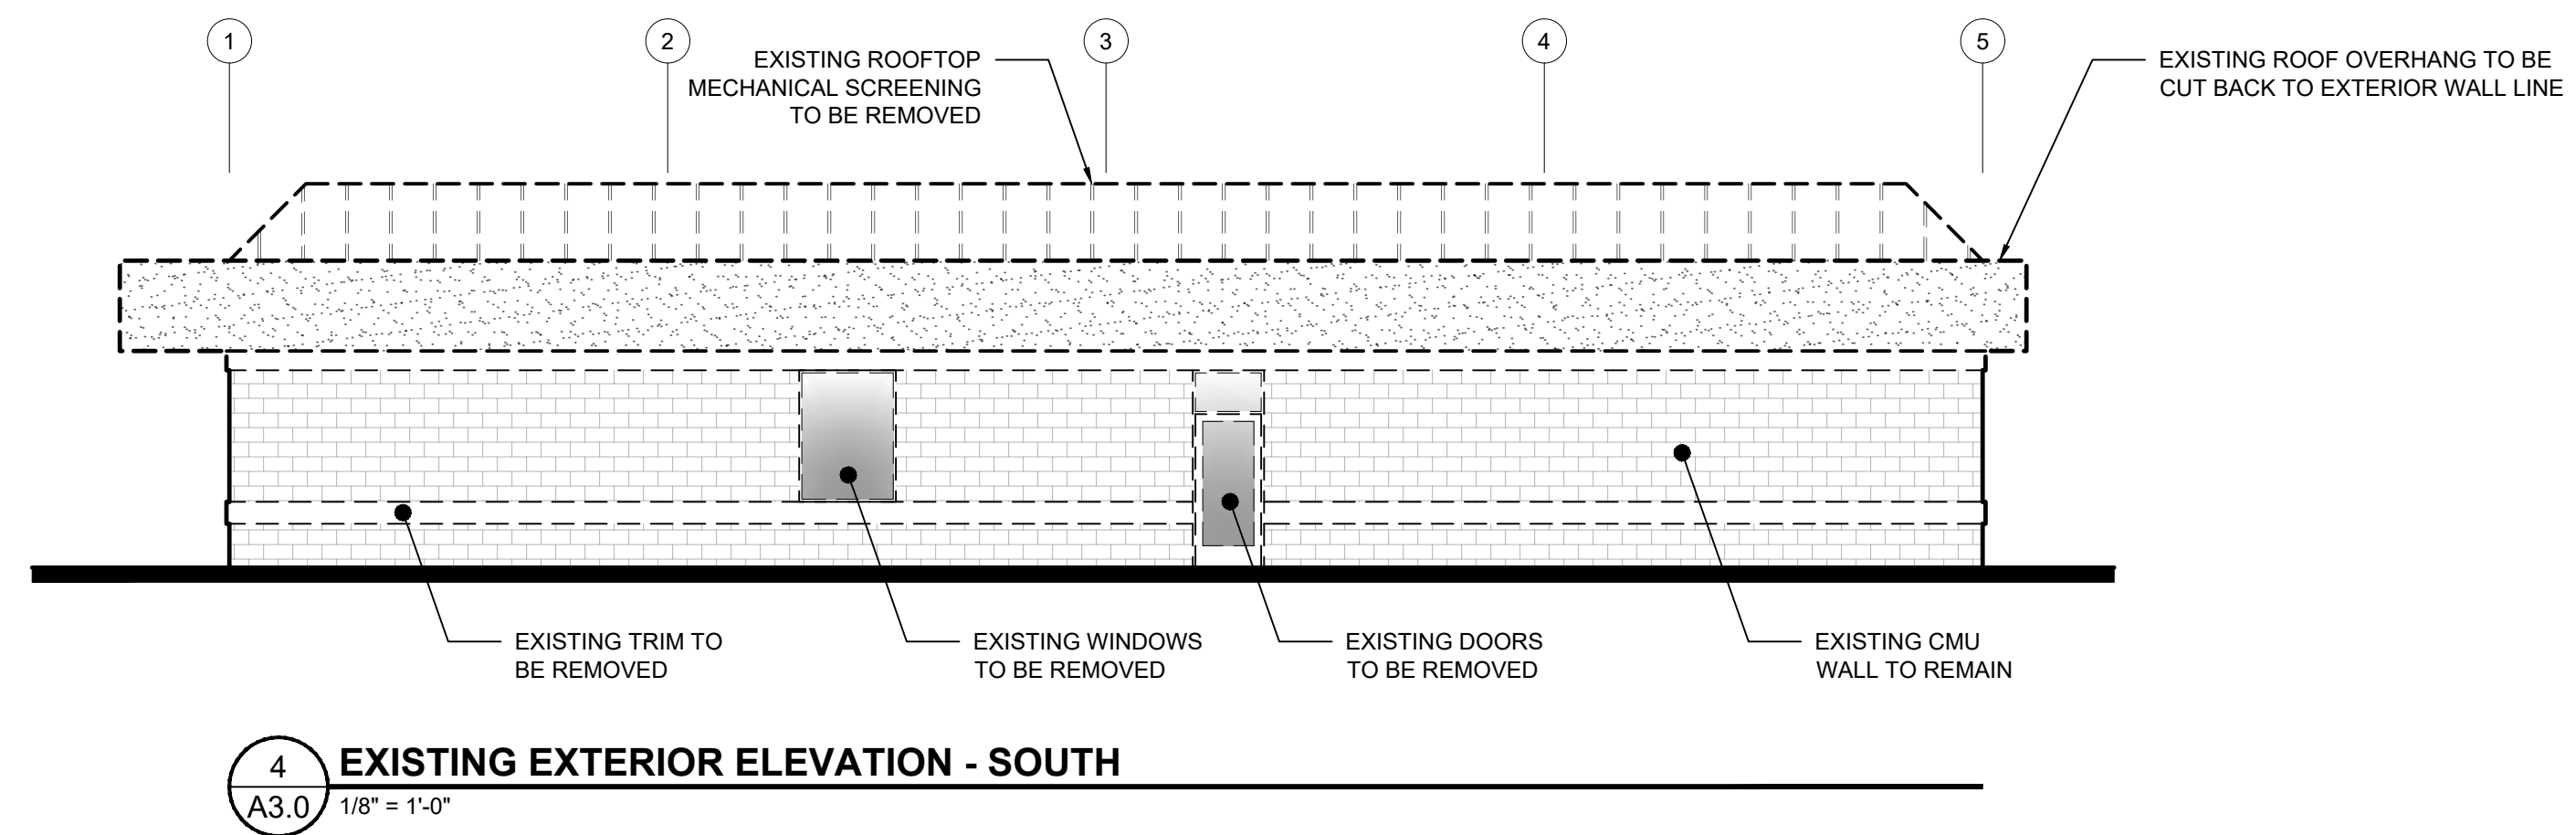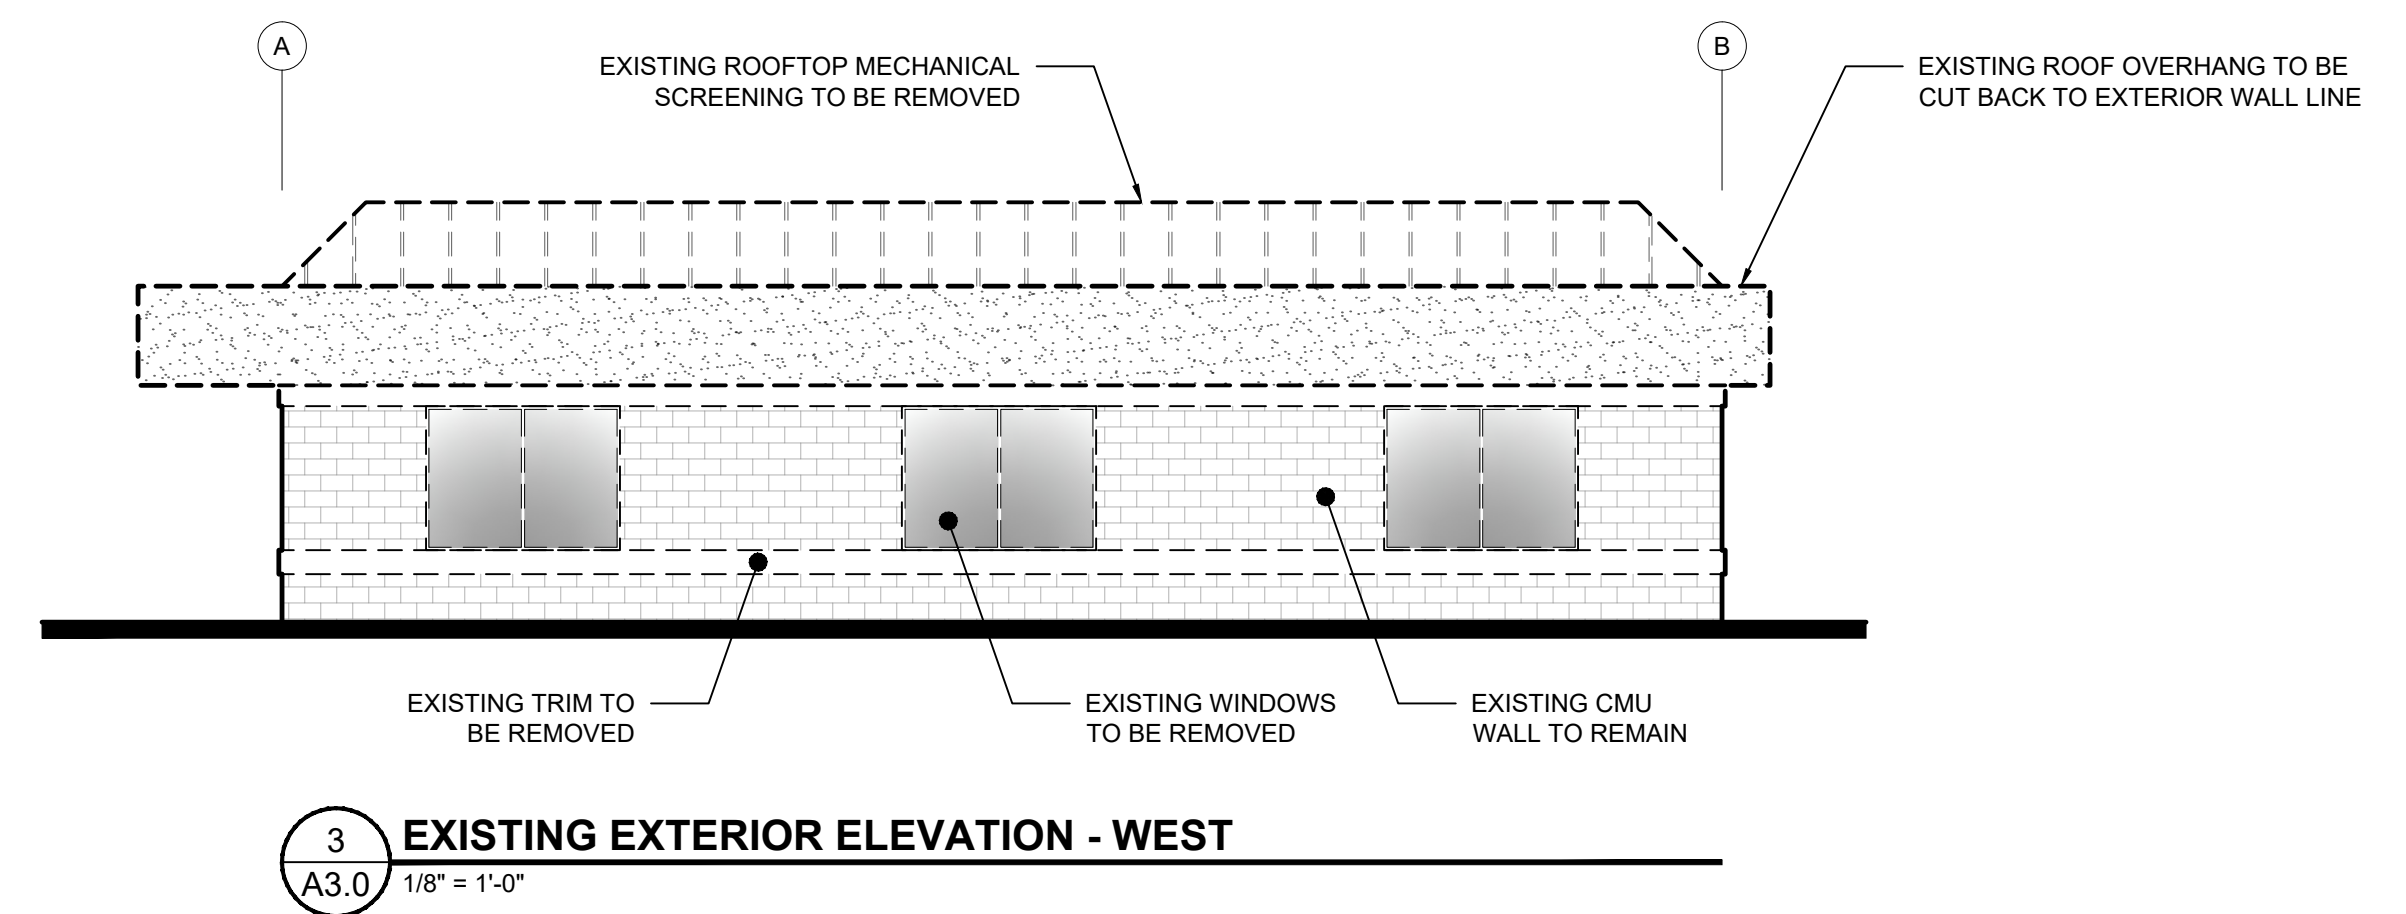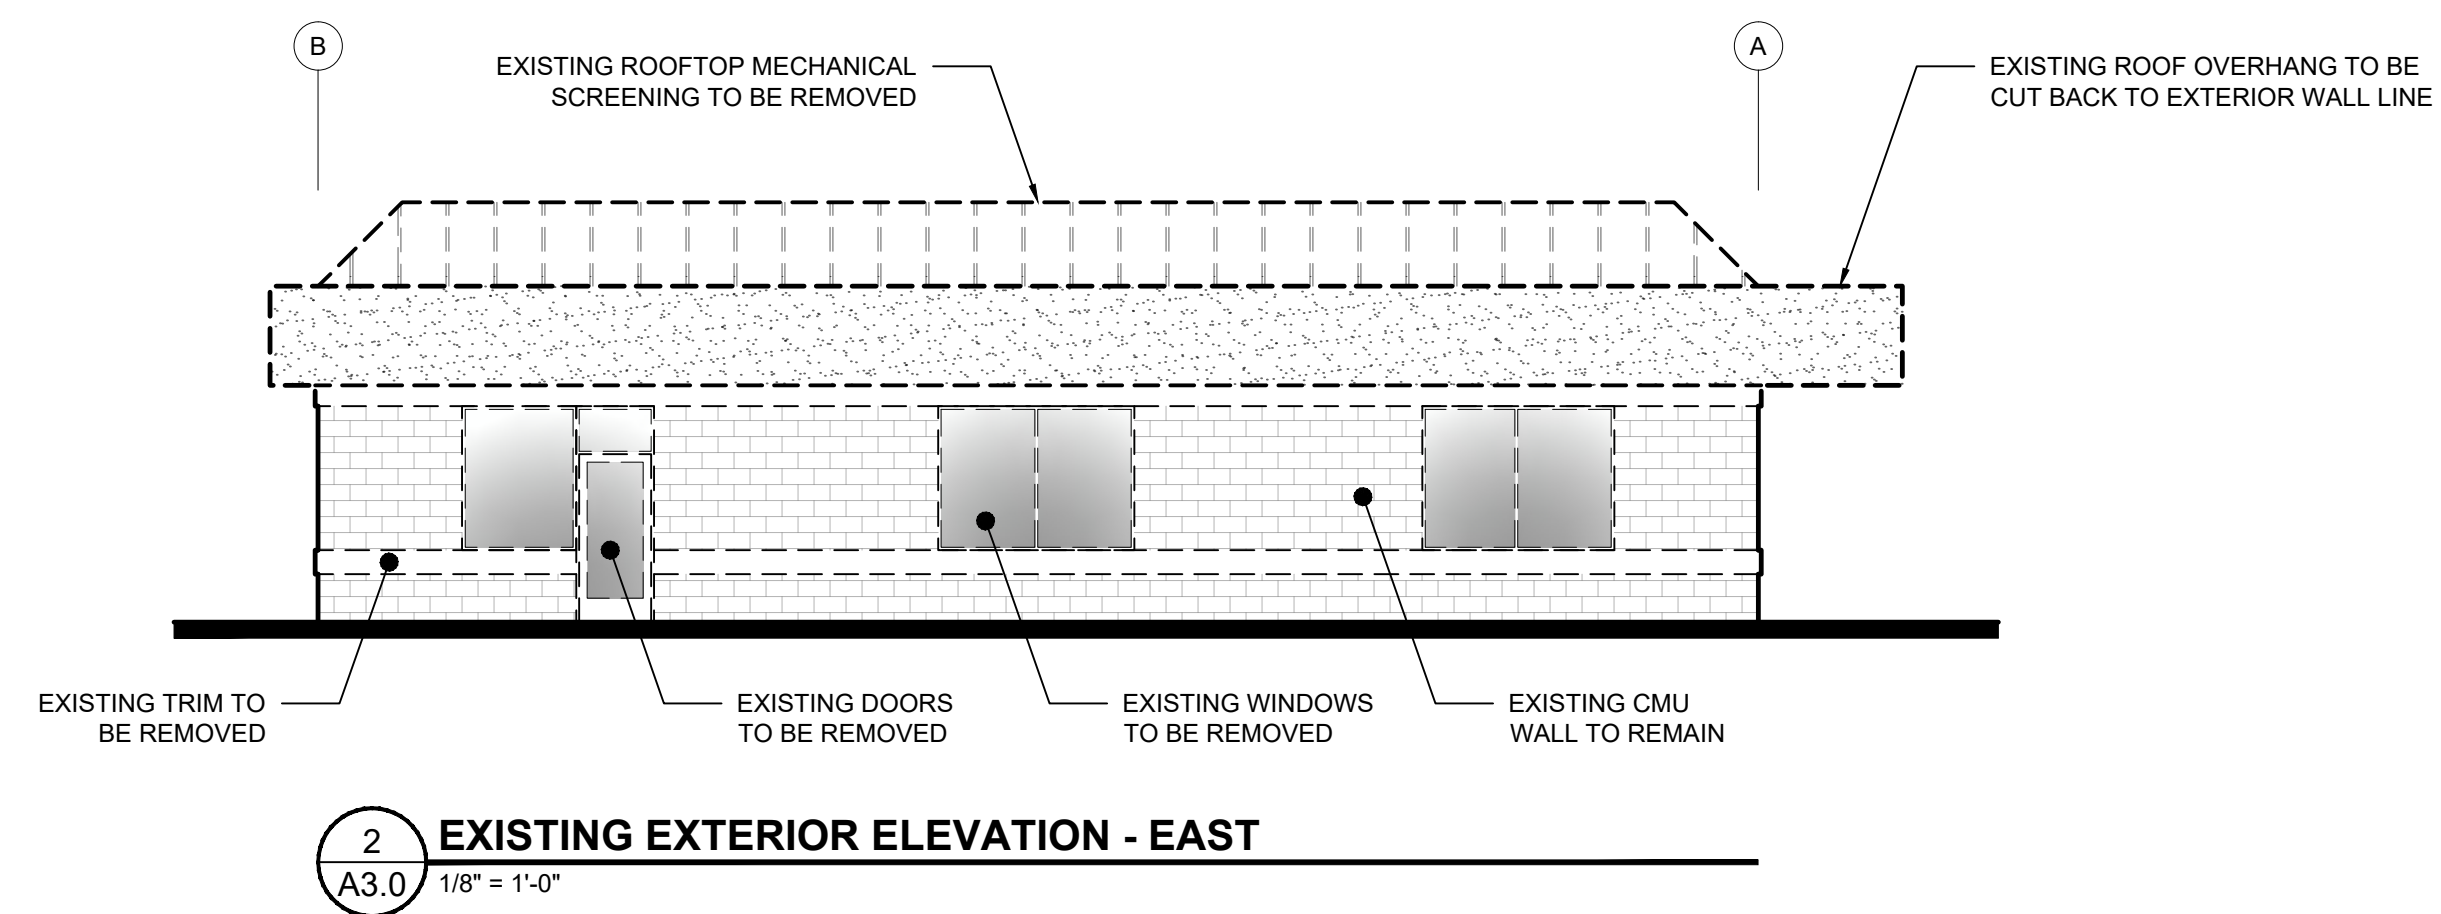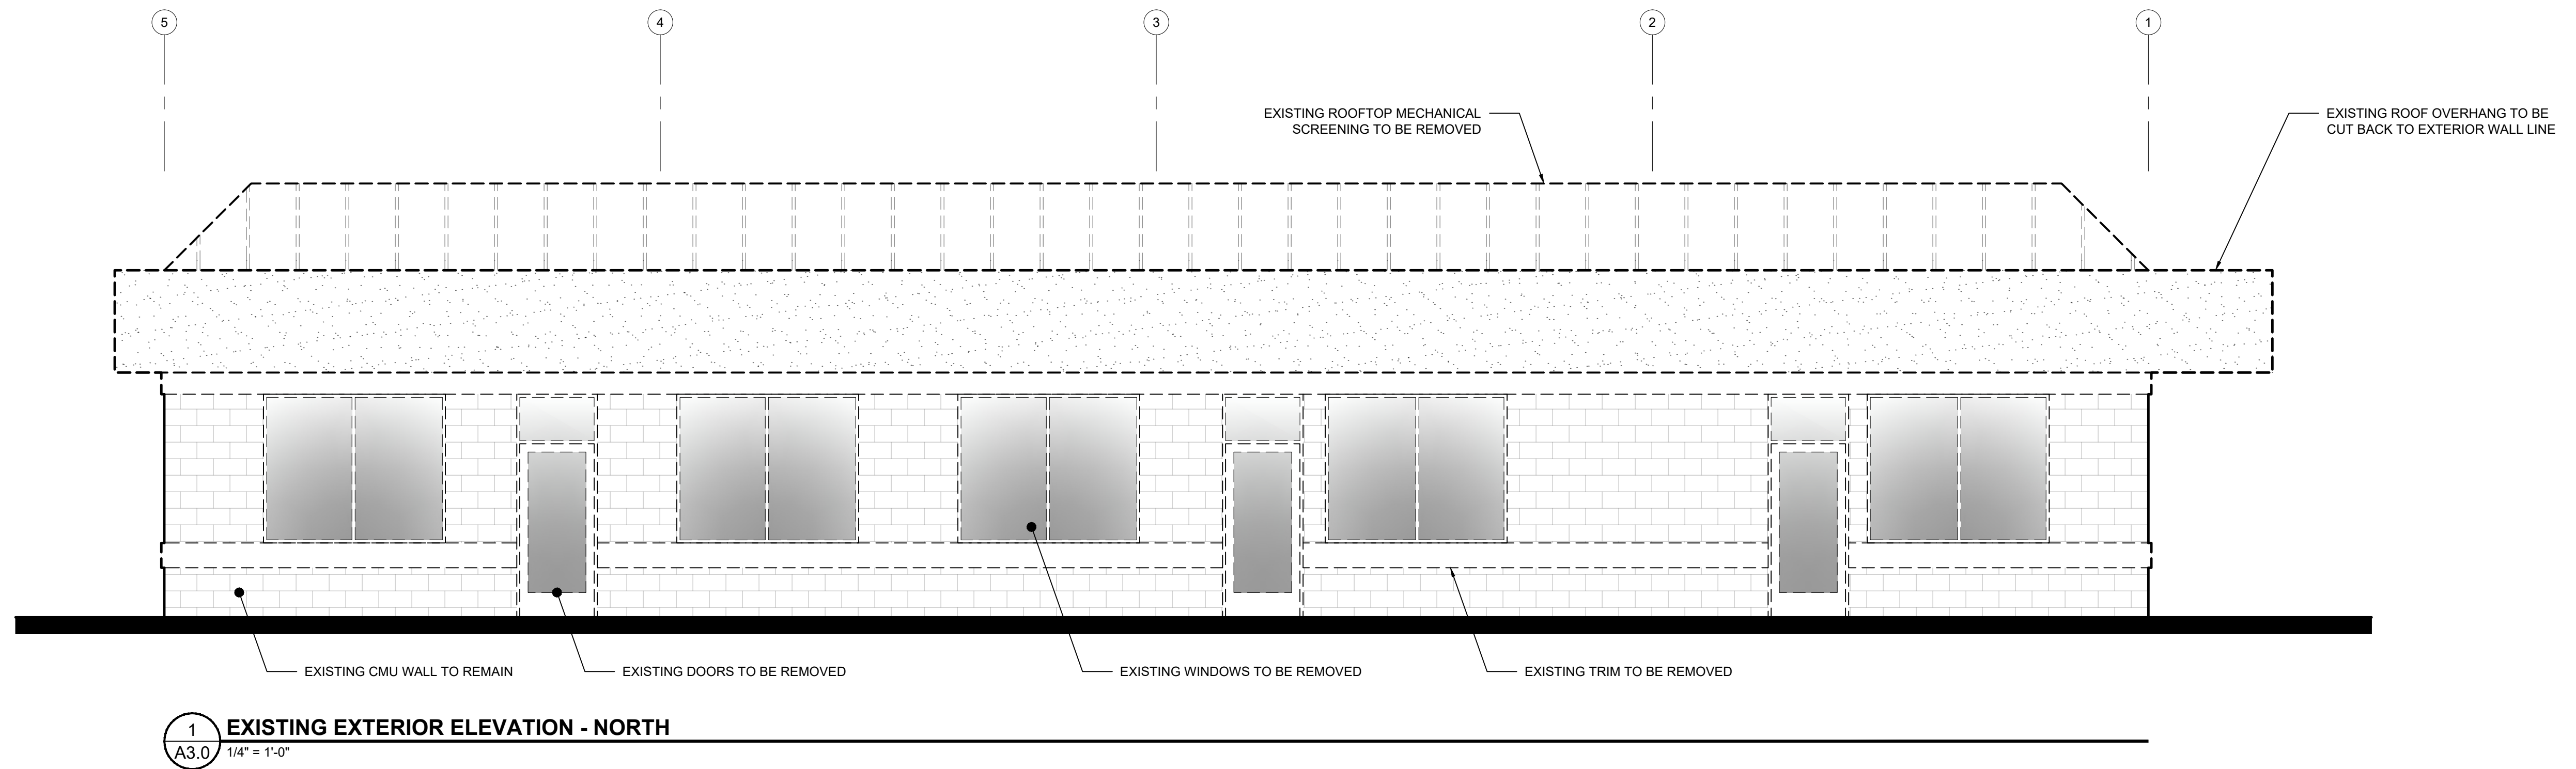

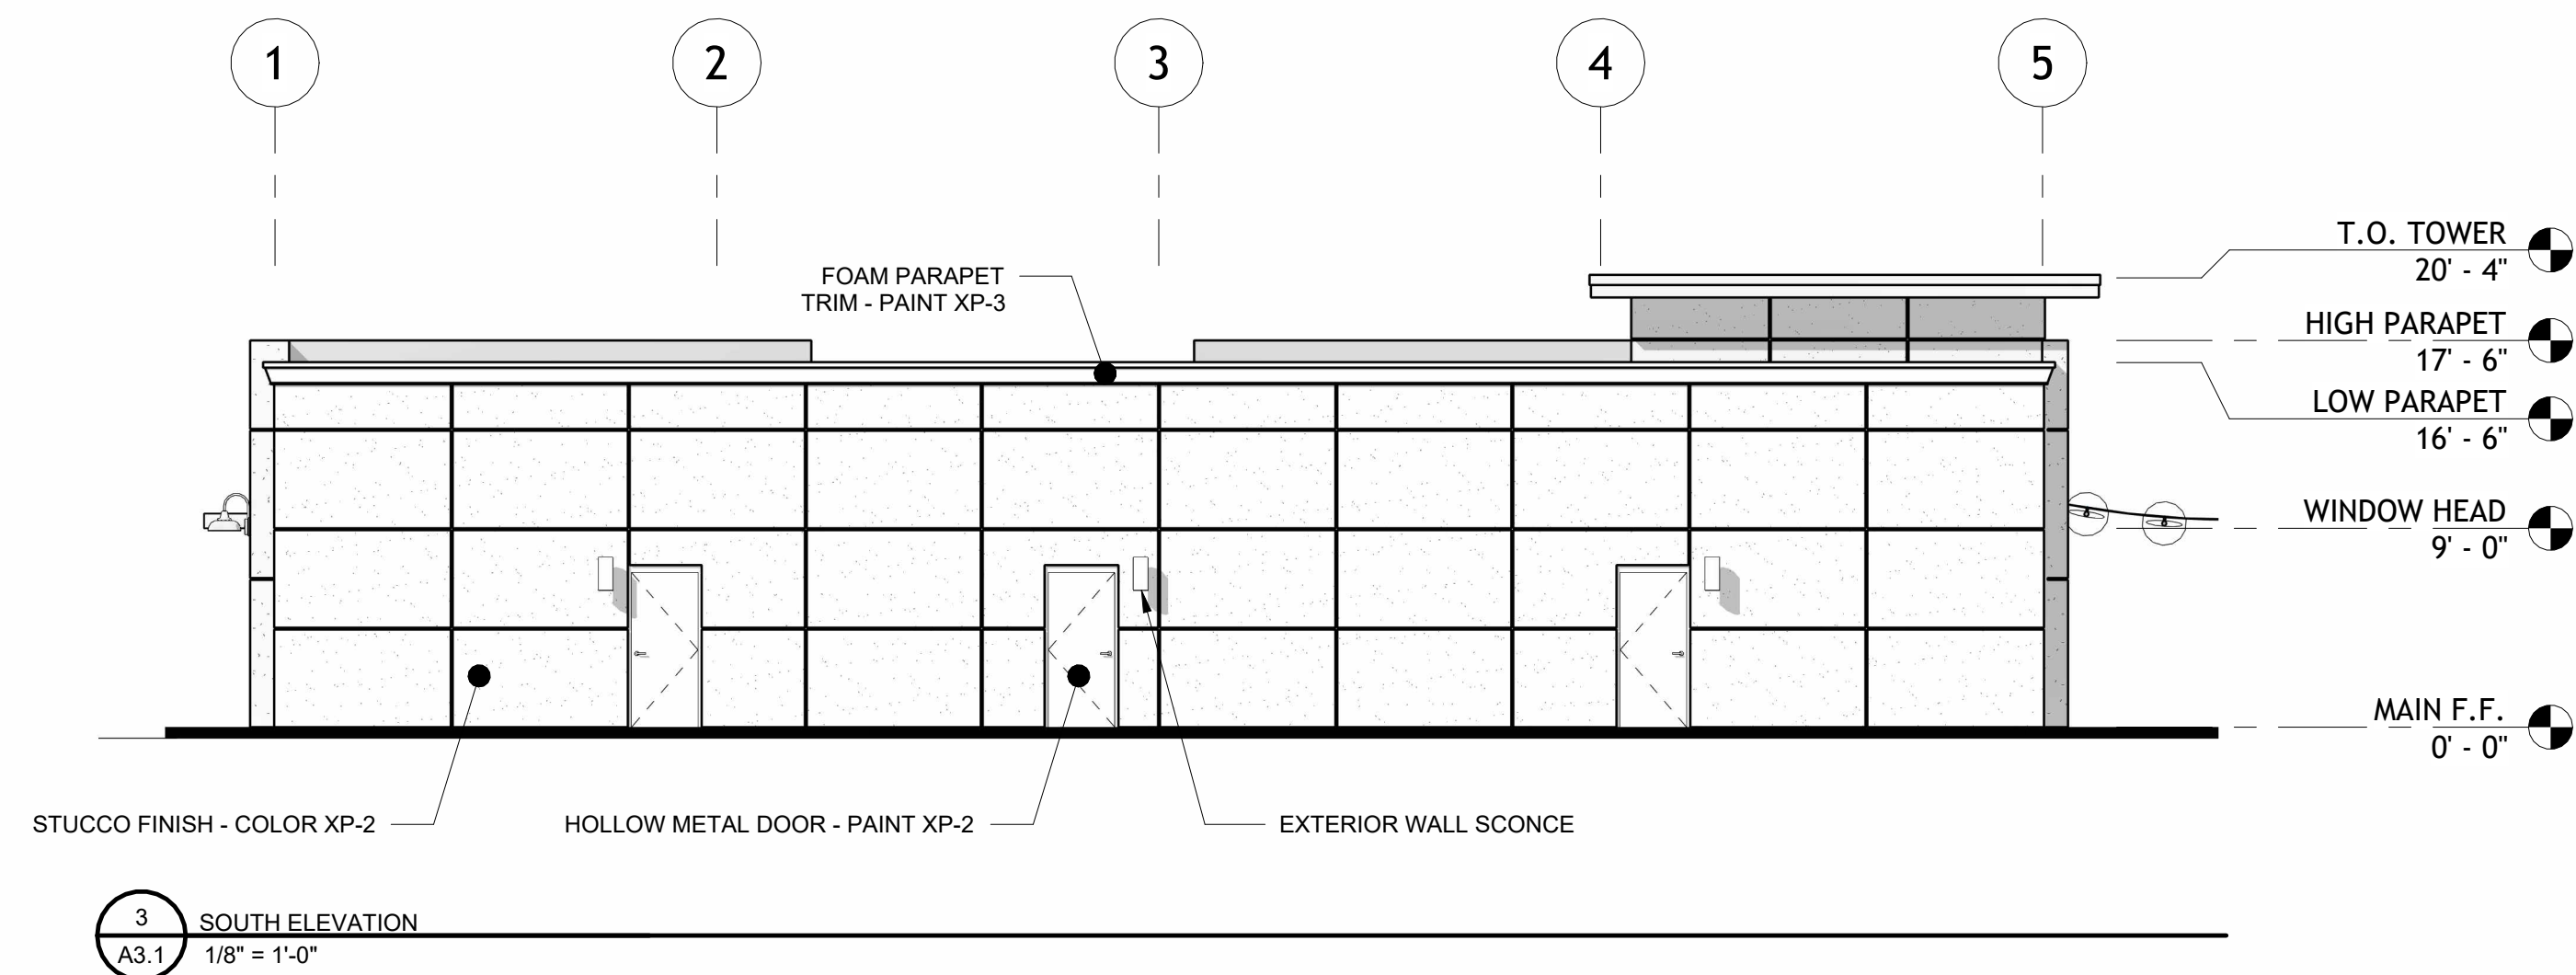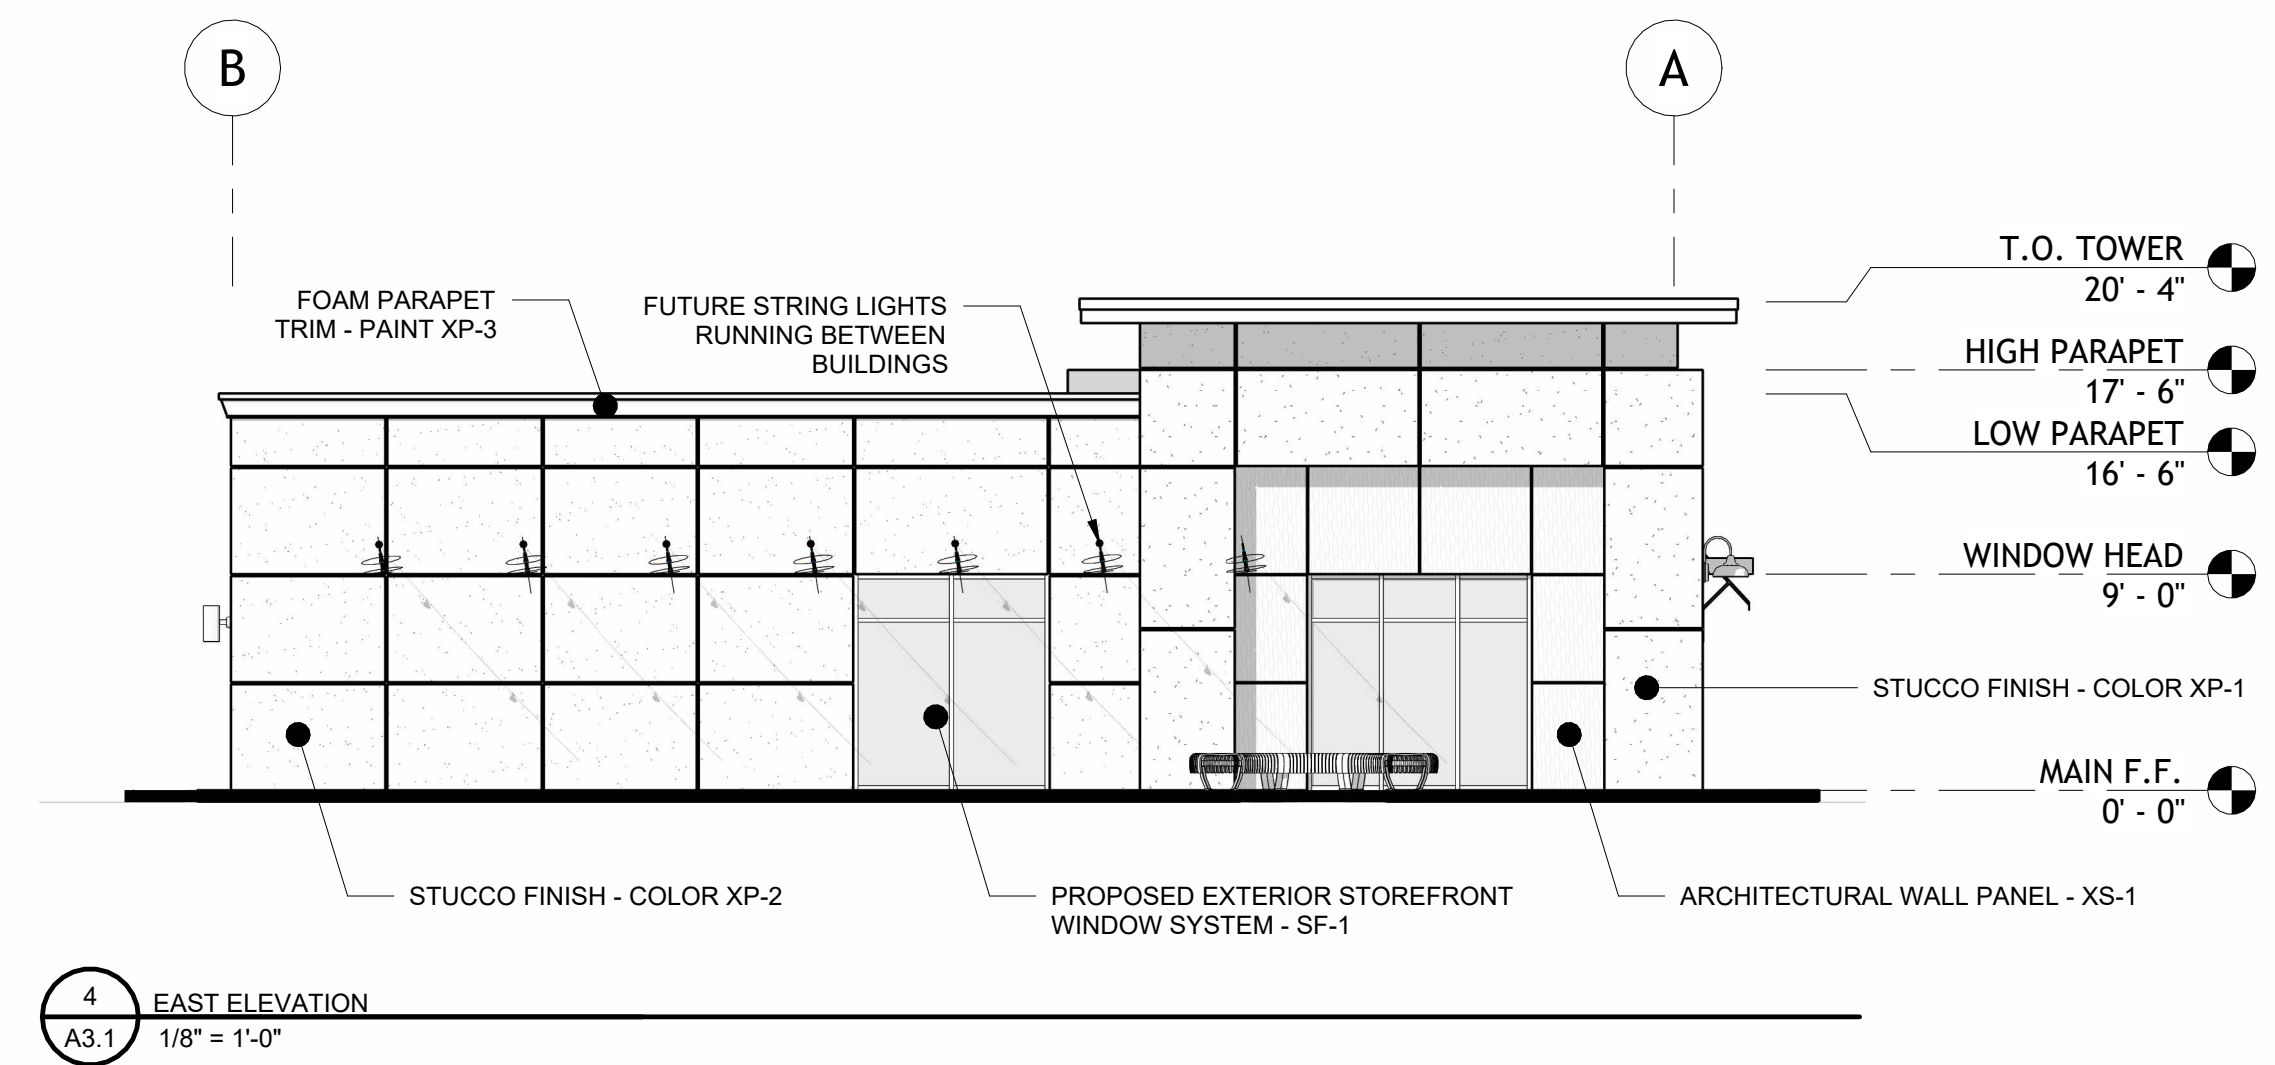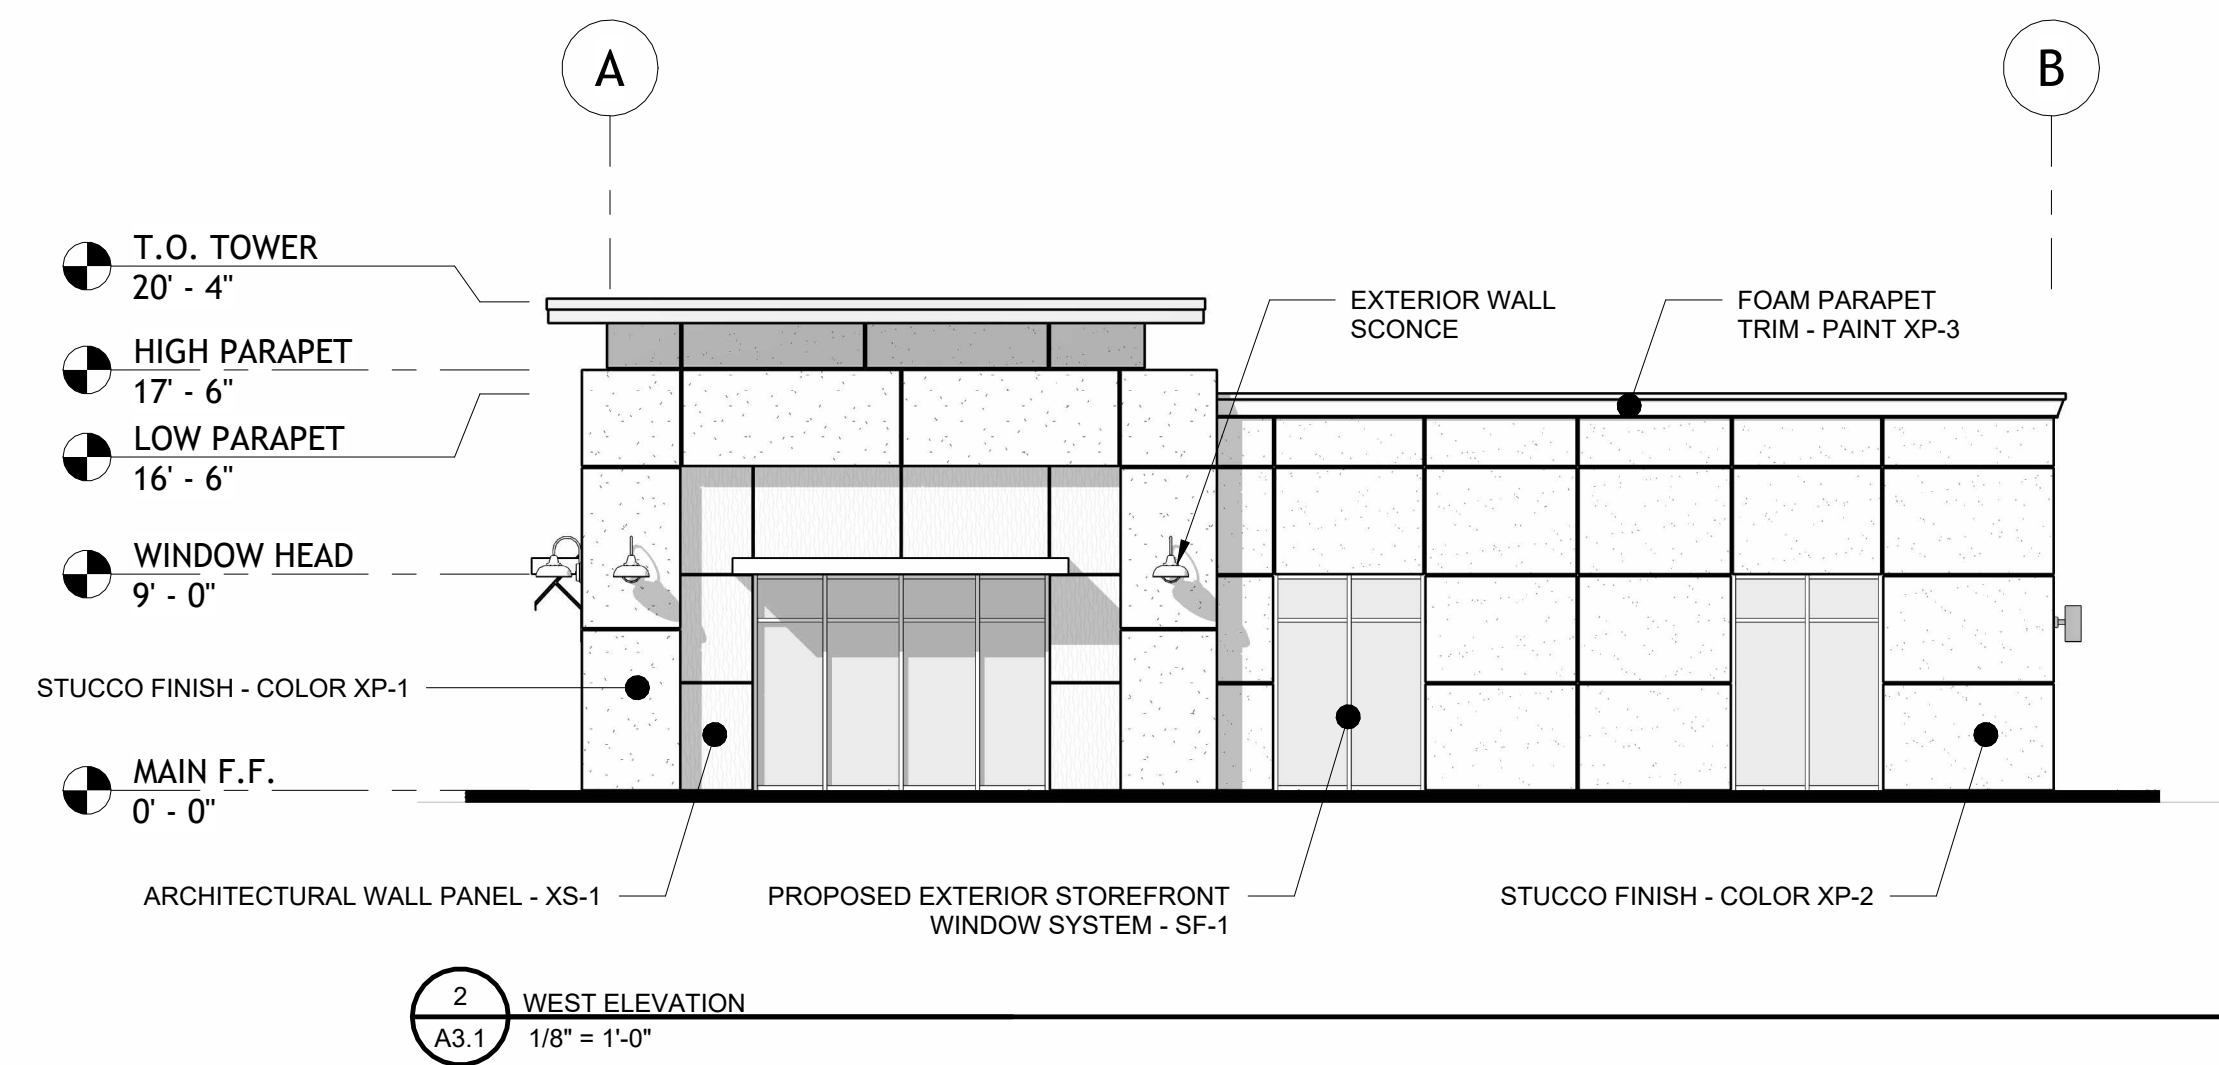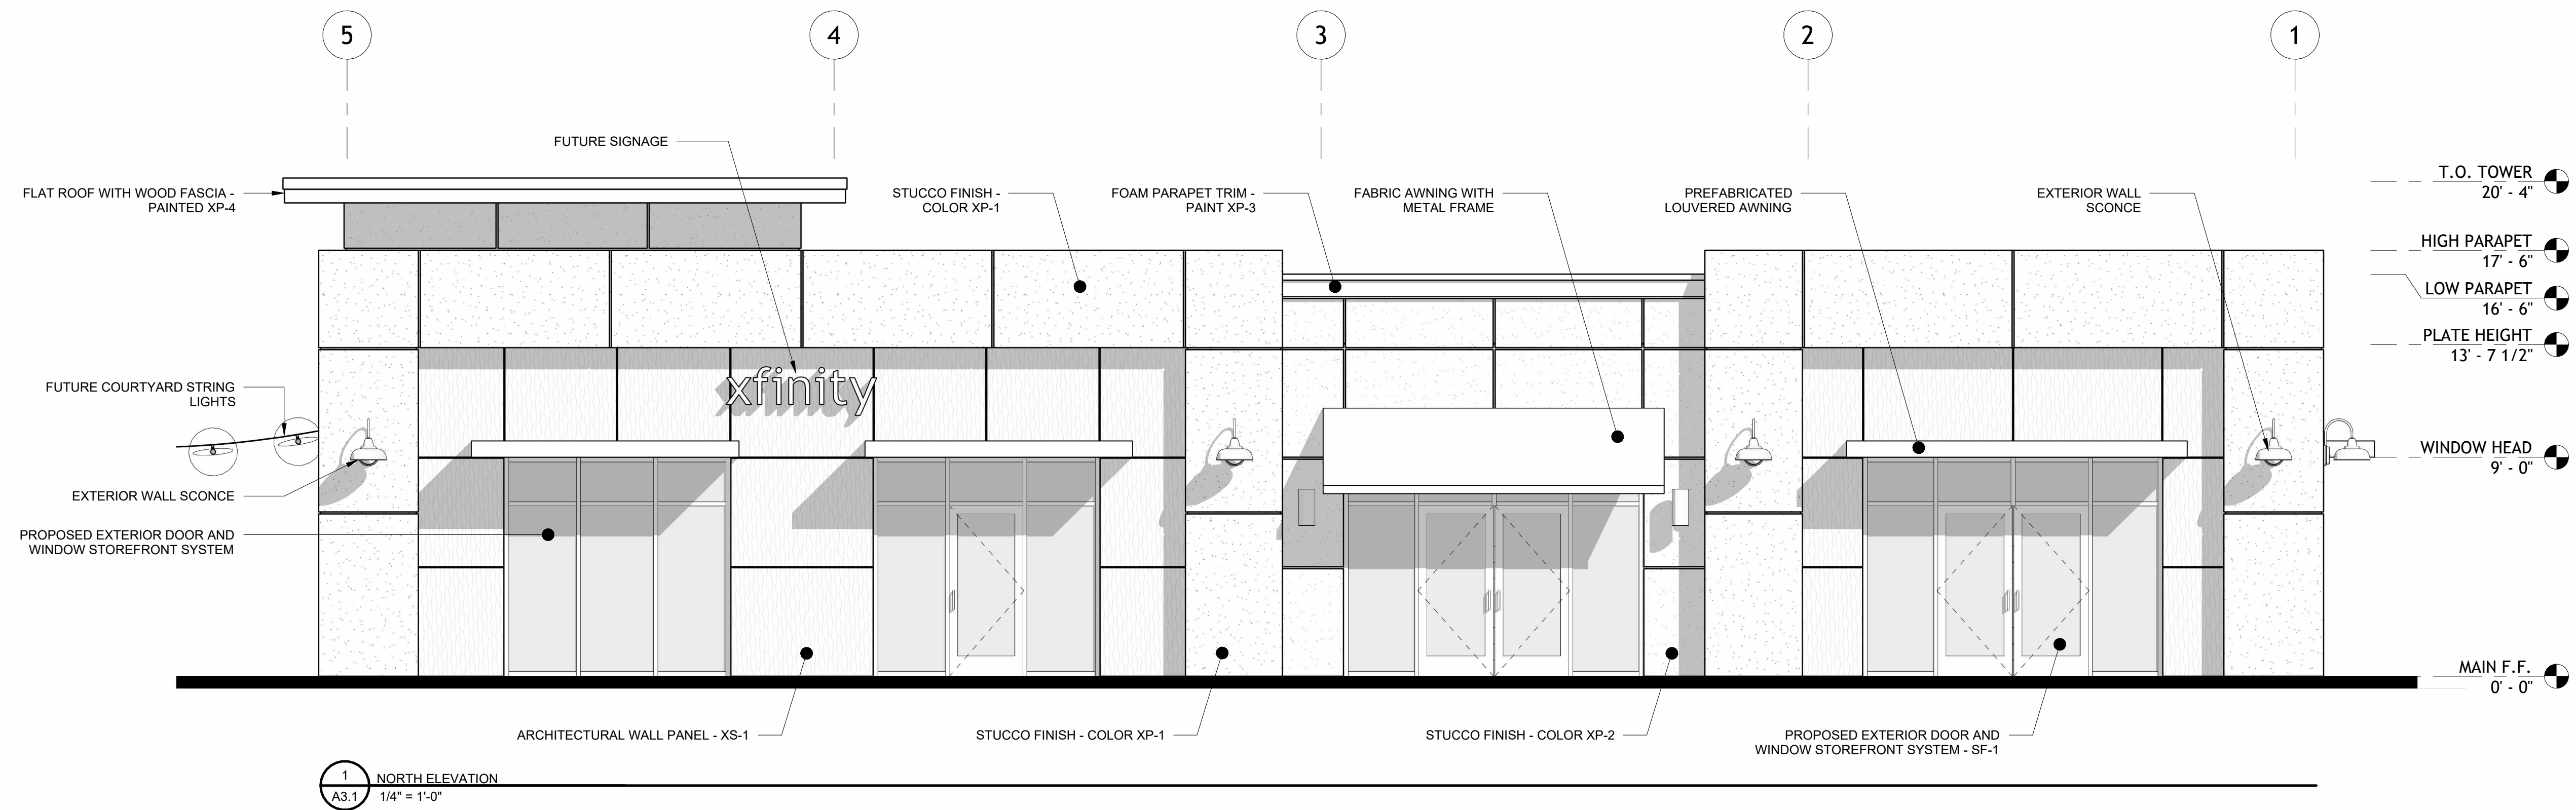

1150 CODDINGTON CENTER



1150 CODDINGTON CENTER, SANTA ROSA, CA 95401

DATE: JANUARY 18, 2024






WIX JOB #: 2311.01

SANTA ROSA, CA - SAN ANTONIO, TX - (707) 576-7766

A3.1

W I X
ARCHITECTURE
INTERIOR DESIGN • PROJECT MANAGEMENT • MASTER PLANNING

©Copyright © 2023 WIX Architecture-

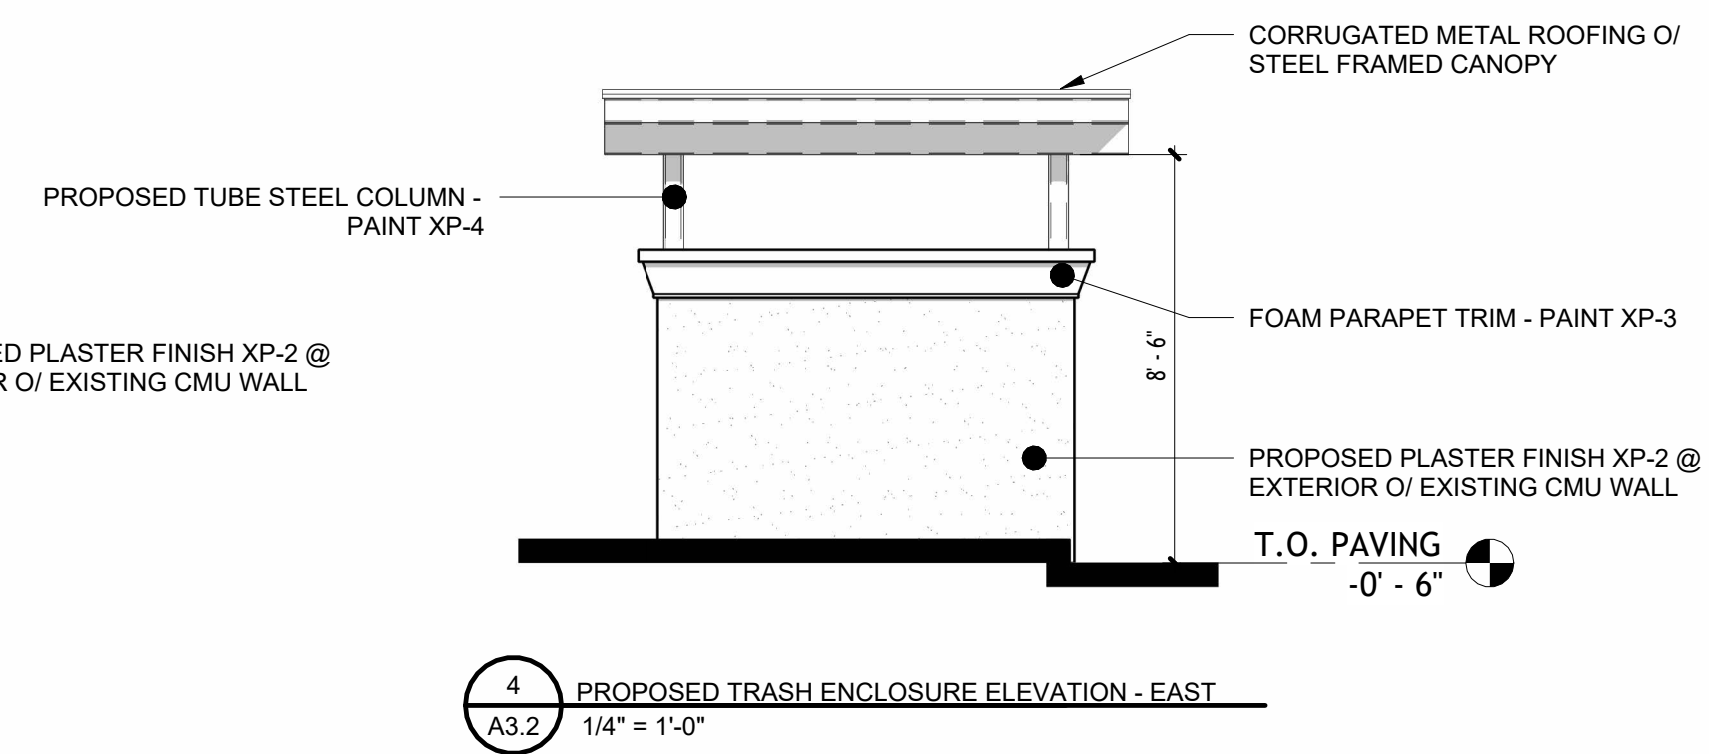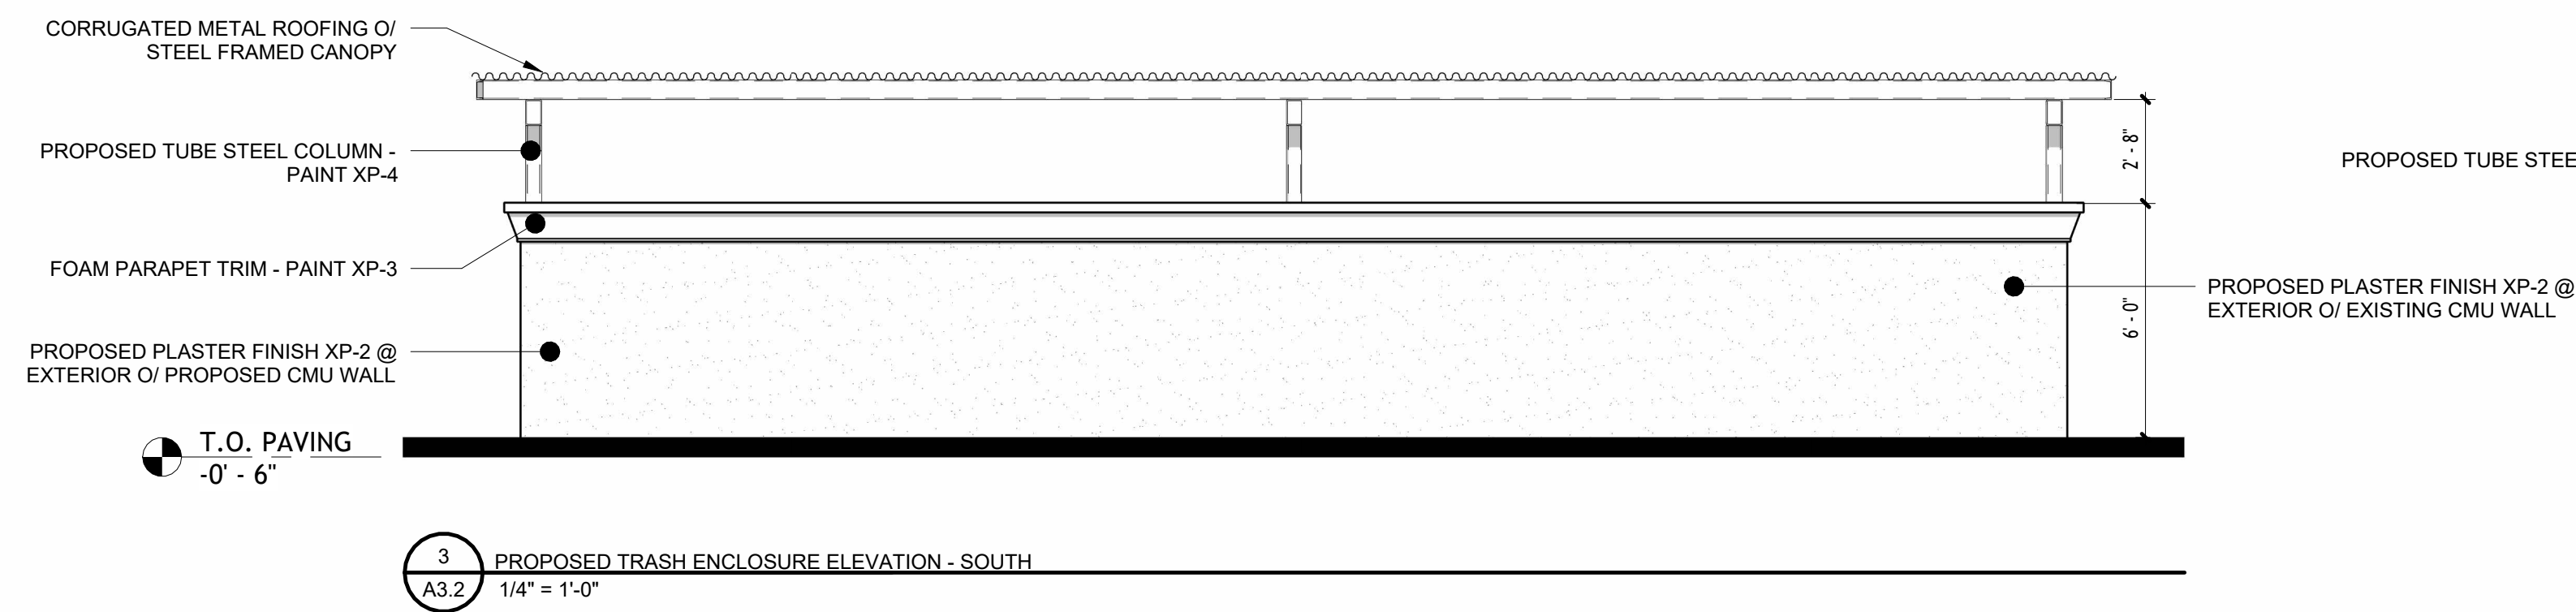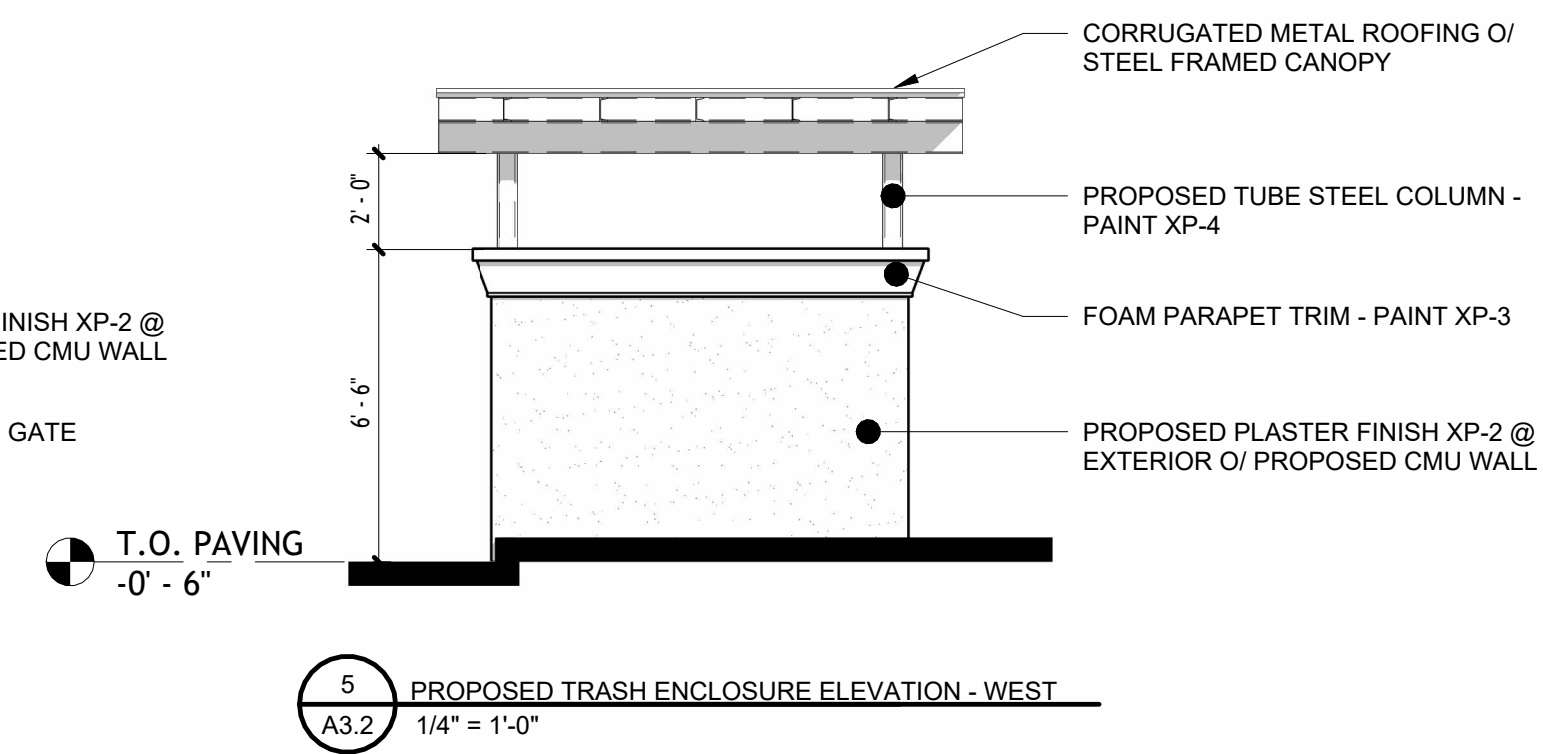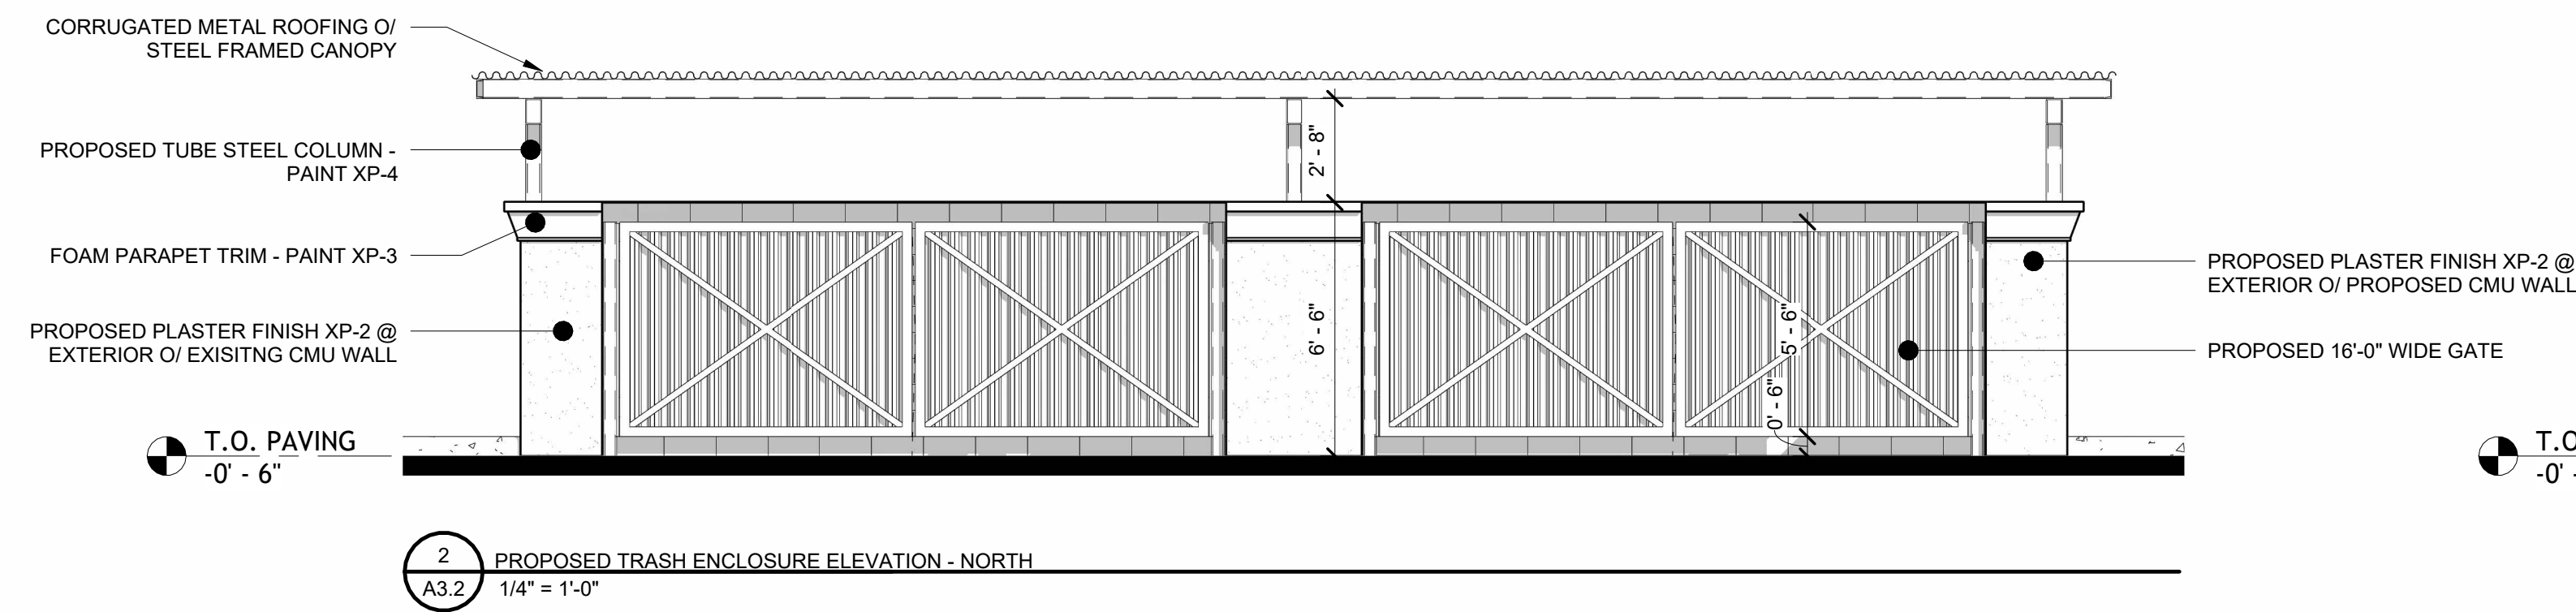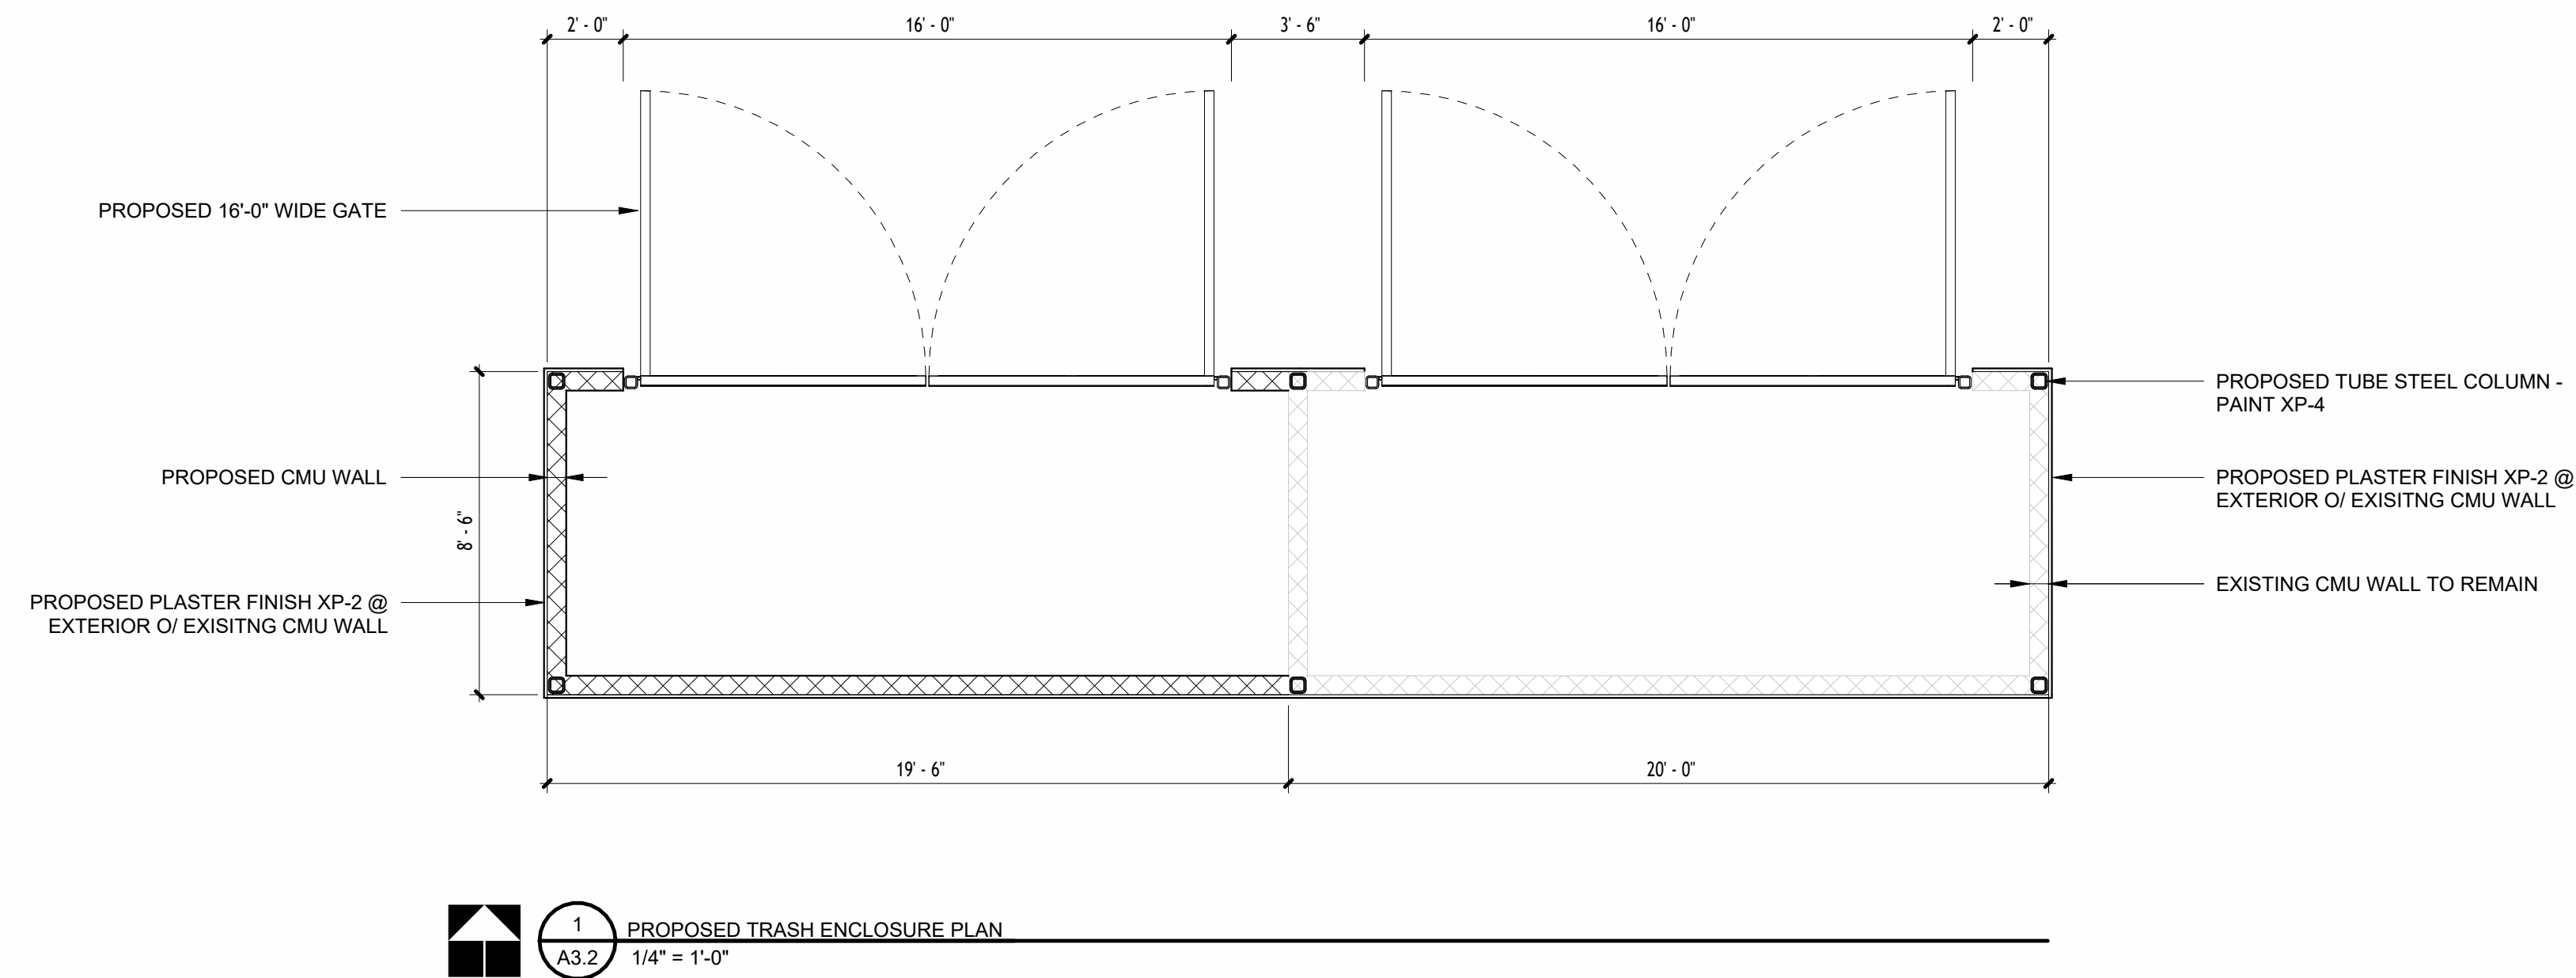



1 EXISTING VIEW FROM NORTHEAST
A4.0 N.T.S.



2 EXISTING VIEW FROM NORTH
A4.0 N.T.S.



3 EXISTING VIEW FROM NORTHWEST
A4.0 N.T.S.



4 EXISTING VIEW FROM NORTH
A4.0 N.T.S.



KEY PLAN



5 EXISTING VIEW FROM NORTH
A4.0 N.T.S.



6 EXISTING VIEW FROM SOUTH
A4.0 N.T.S.



7 EXISTING VIEW FROM SOUTHWEST
A4.0 N.T.S.

1150 CODDINGTOWN CENTER

1150 CODDINGTOWN CENTER, SANTA ROSA, CA 95401

DATE: JANUARY 18, 2024

WIX JOB #: 2311.01

4853 OLD REDWOOD HIGHWAY, SANTA ROSA, CA 95403 - (707) 576-7766

A4.0



Copyright © 2024 WIX Architecture.



1
A4.1 VIEW FROM NORTHEAST
N.T.S.




2
A4.1 VIEW FROM NORTHWEST
N.T.S.




3
A4.1 VIEW FROM SOUTHEAST
N.T.S.




3
A4.1 VIEW OF NORTH ELEVATION
N.T.S.

 

XP-1
STUCCO
BENJAMIN MOORE
FRENCH BERET 1610

 

XP-2
STUCCO
BENJAMIN MOORE
RUSHING RIVER 1574

 


XP-3
STUCCO - EFIS
BENJAMIN MOORE
WHITE OC-151



XP-4
METAL
BENJAMIN MOORE
BERMUDA BLUE



XS-1
EXTERIOR WOOD SIDING
STONEWOOD ARCHITECTURAL PANELS
METROPOLITAN WALNUT

 

SF-1
STOREFRONT SYSTEM
BLACK #29

Proposed Exterior Color Palette

1150 CODDINGTOWN CENTER



1150 CODDINGTOWN CENTER, SANTA ROSA, CA 95401

DATE: JANUARY 18, 2024

WIX JOB #: 2311.01

4853 OLD REDWOOD HIGHWAY, SANTA ROSA, CA 95403 - (707) 576-7766

A4.1



Copyright © 2024 WIX Architecture.