



ARCHITECTURE ▪ INTERIOR DESIGN
▪ HISTORICAL ARCHITECTURE ▪


799 Piner Road Suite 206 & 207
Santa Rosa Ca. 95403
Land: 707-544-4344 / Cell: 707-486-2572
mark@ideastudios.com
ideastudios.com artisanarchitecture.com

635 Mill Street, Major Landmark Alteration Permit Concept Review

City of Santa Rosa
Planning & Economic
Development Department
May 22, 2023
RECEIVED



PROJECT NUMBER: IS#23007
ISSUE DATE: 4.18.2023
REVISION:

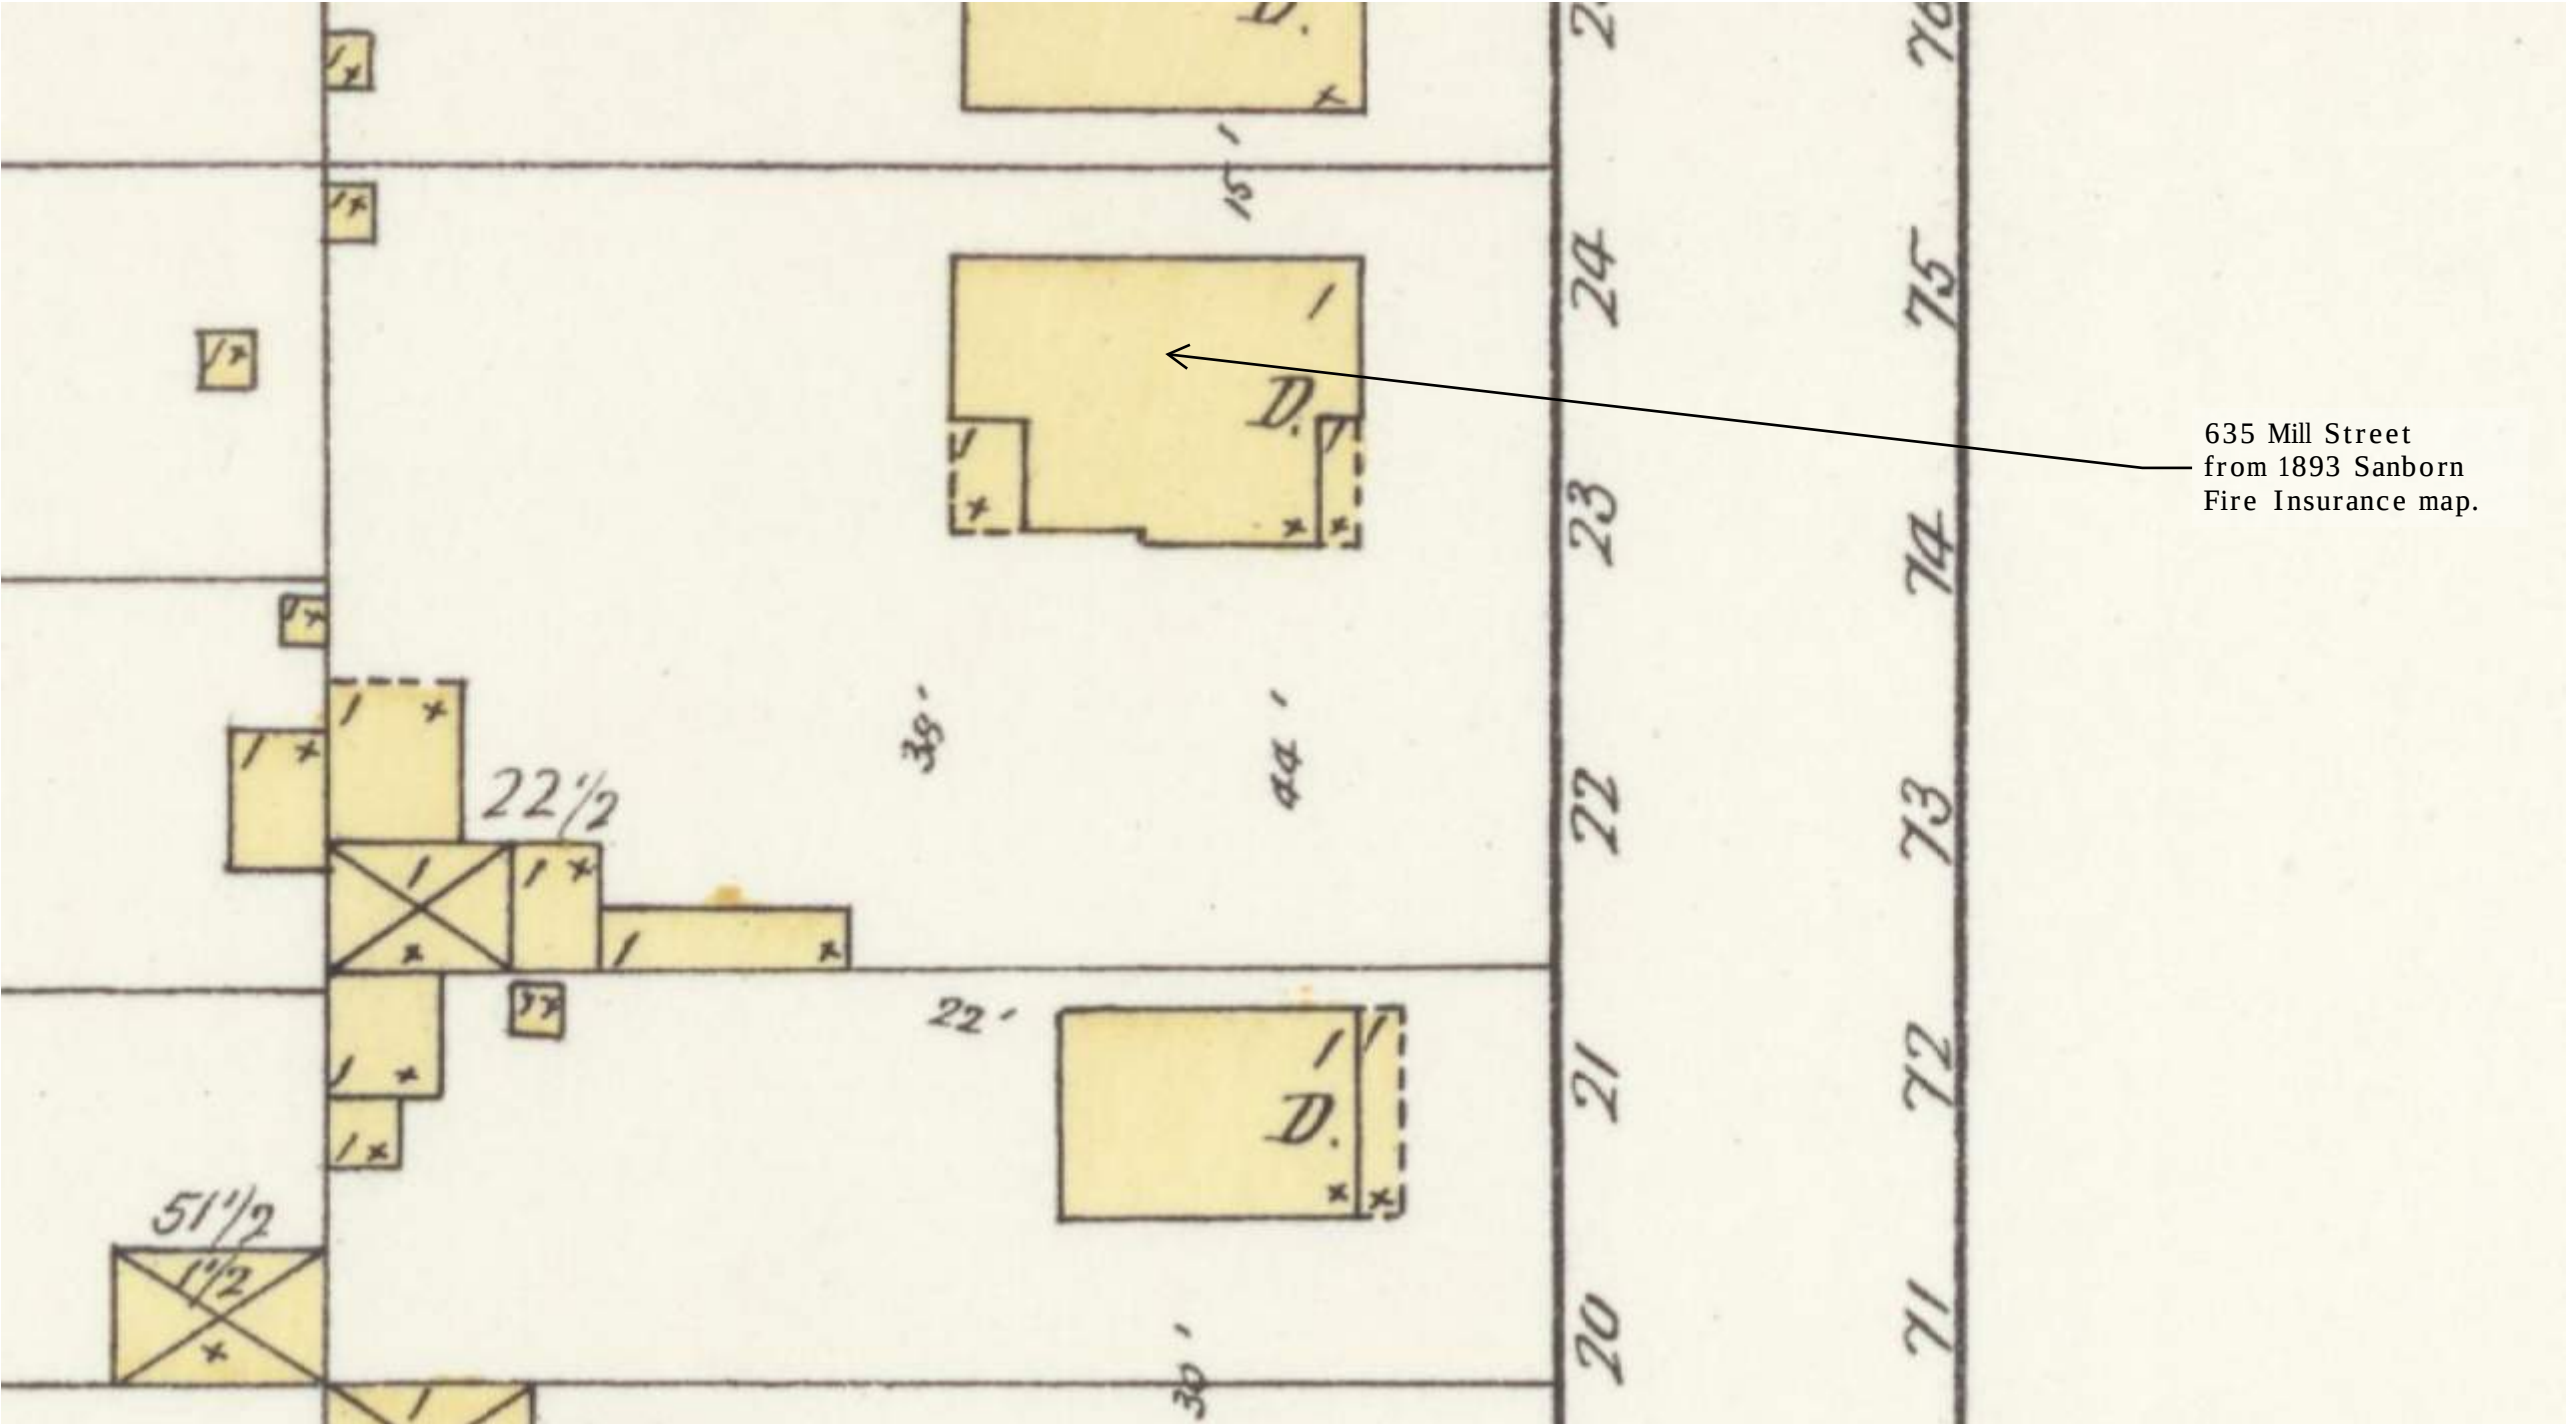

ARCHITECTURE ▪ INTERIOR DESIGN
▪ HISTORICAL ARCHITECTURE ▪

799 Piner Road Suite 206 & 207
Santa Rosa Ca. 95403
Land: 707-544-4344 / Cell: 707-486-2572
mark@ideastudios.com
ideastudios.com artisanarchitecture.com


635 Mill Street,
Major Landmark Alteration
Permit Concept Review



PROJECT NUMBER: IS#23007
ISSUE DATE: 4.18.2023
REVISION:

Sanborn Map East Mill Street 1893

□ □ □ 1/4"=1'-0"

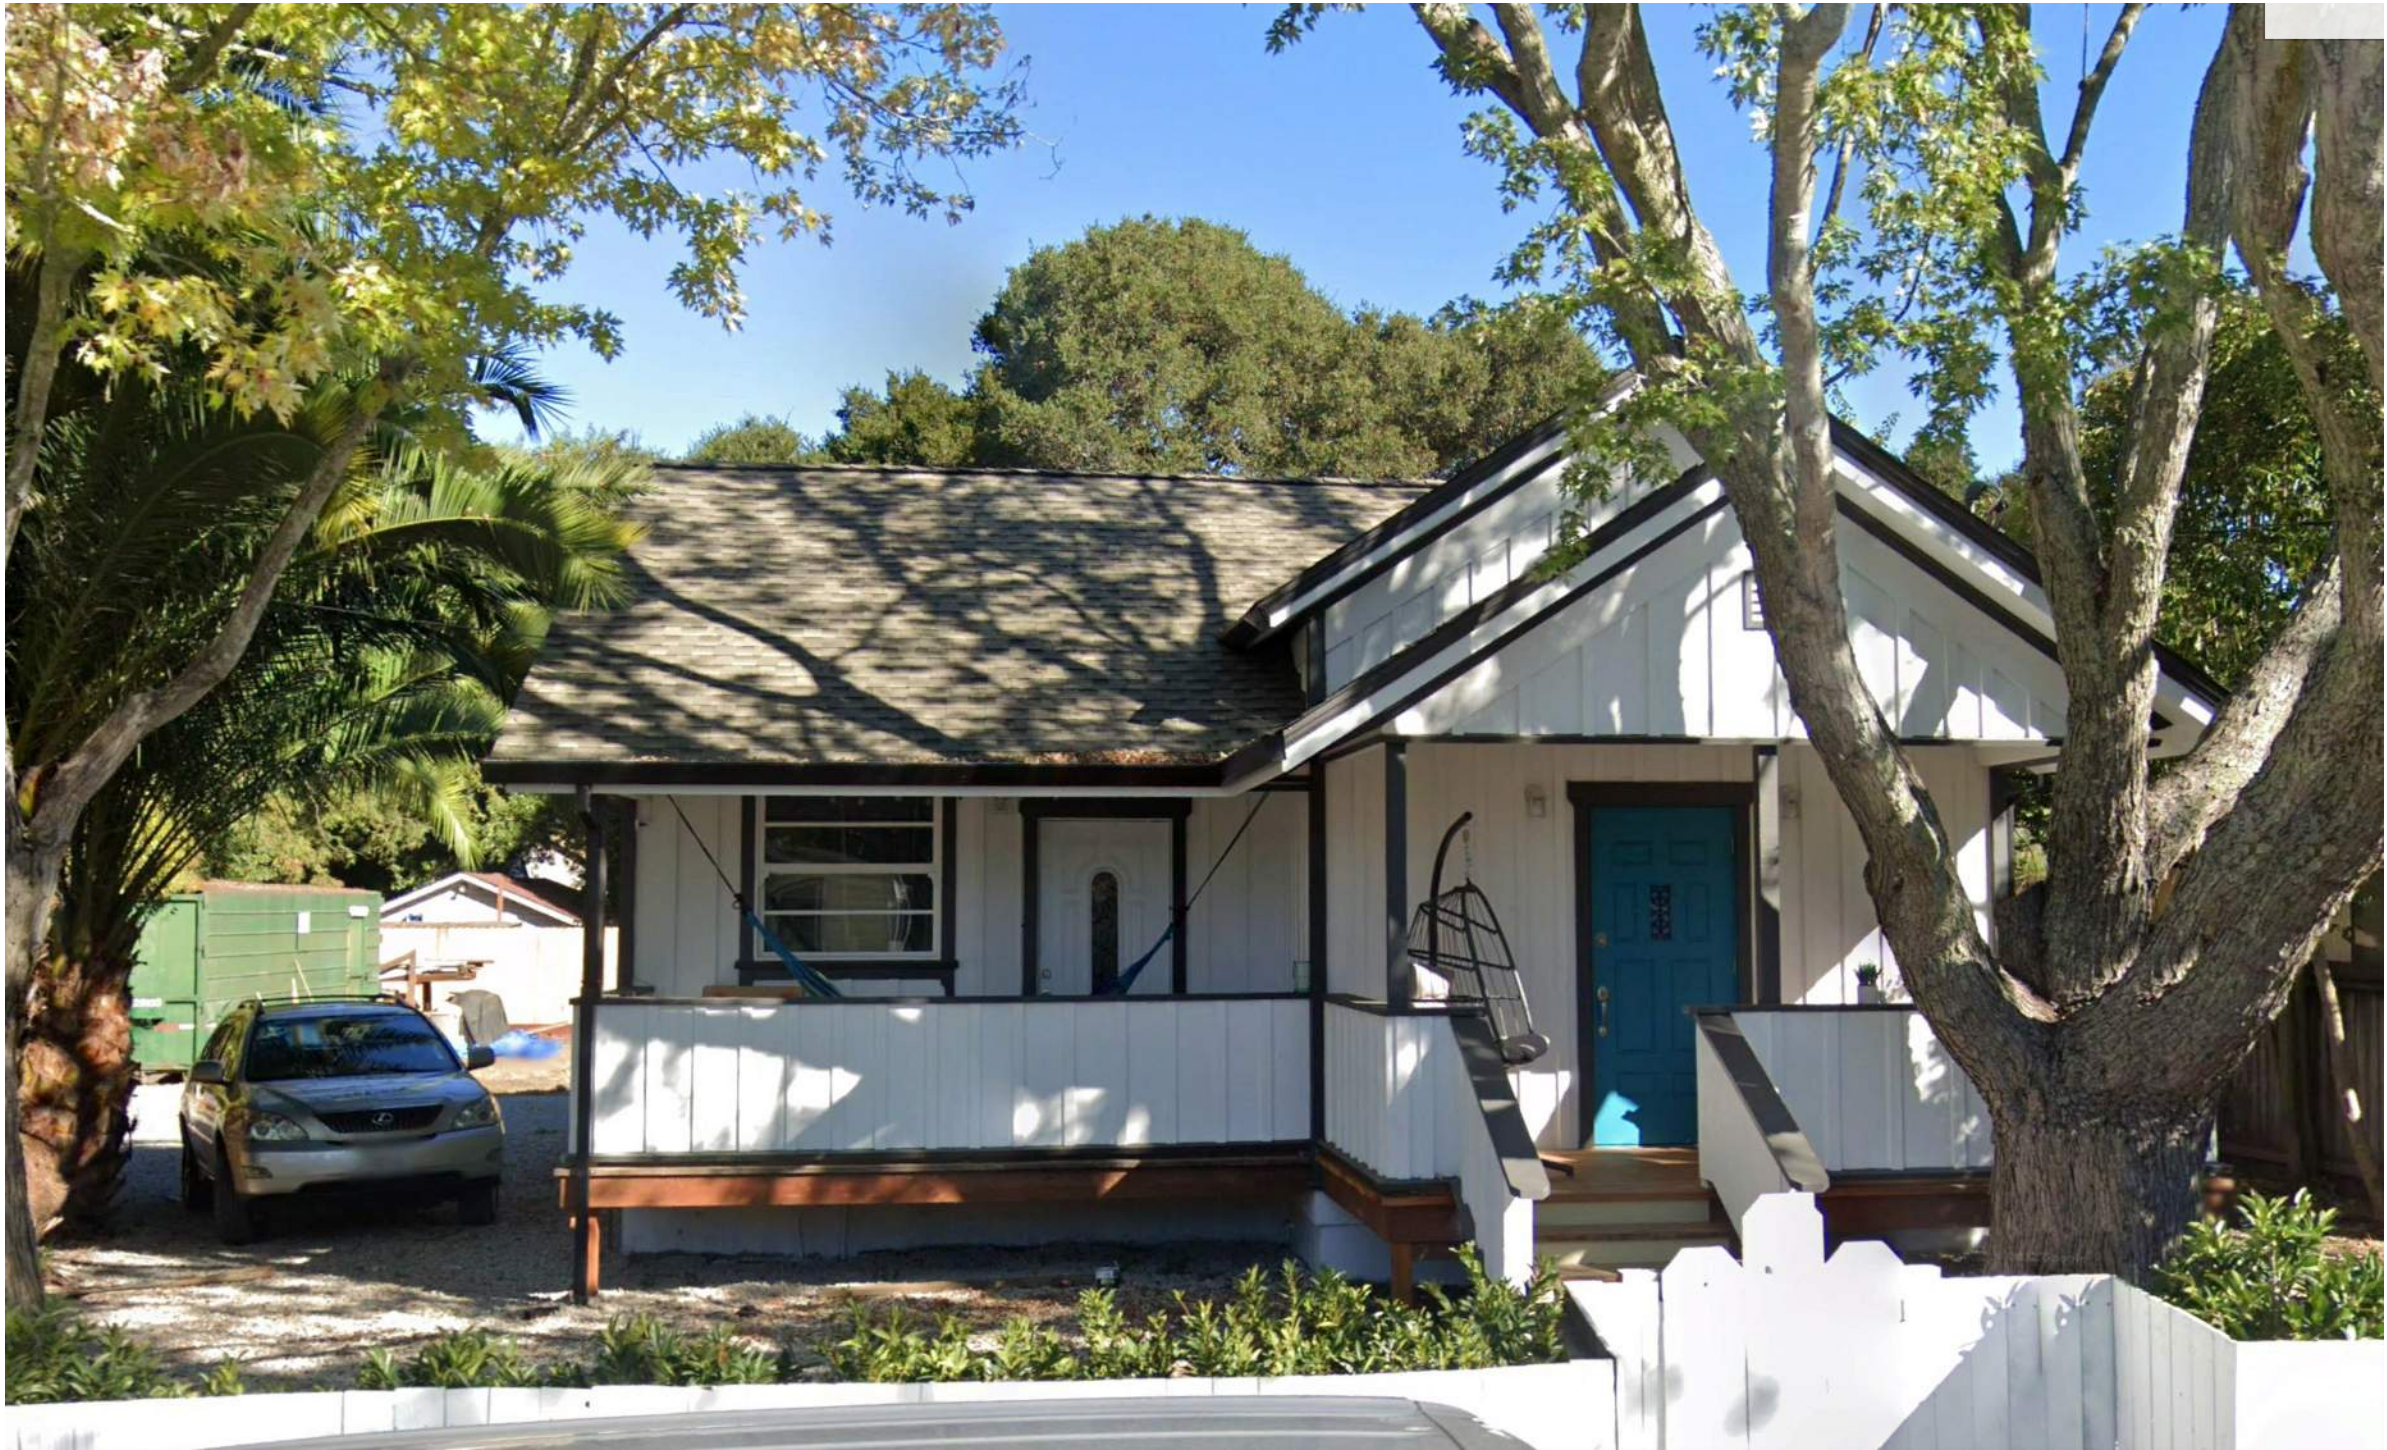

Current Street Elevation




ARCHITECTURE ▪ INTERIOR DESIGN
▪ HISTORICAL ARCHITECTURE ▪



799 Piner Road Suite 206 & 207
Santa Rosa Ca. 95403
Land: 707-544-4344 / Cell: 707-486-2572
mark@ideastudios.com
ideastudios.com artisanarchitecture.com

635 Mill Street,
Major Landmark Alteration
Permit Concept Review



PROJECT NUMBER: IS#23007
ISSUE DATE: 4.18.2023
REVISION:

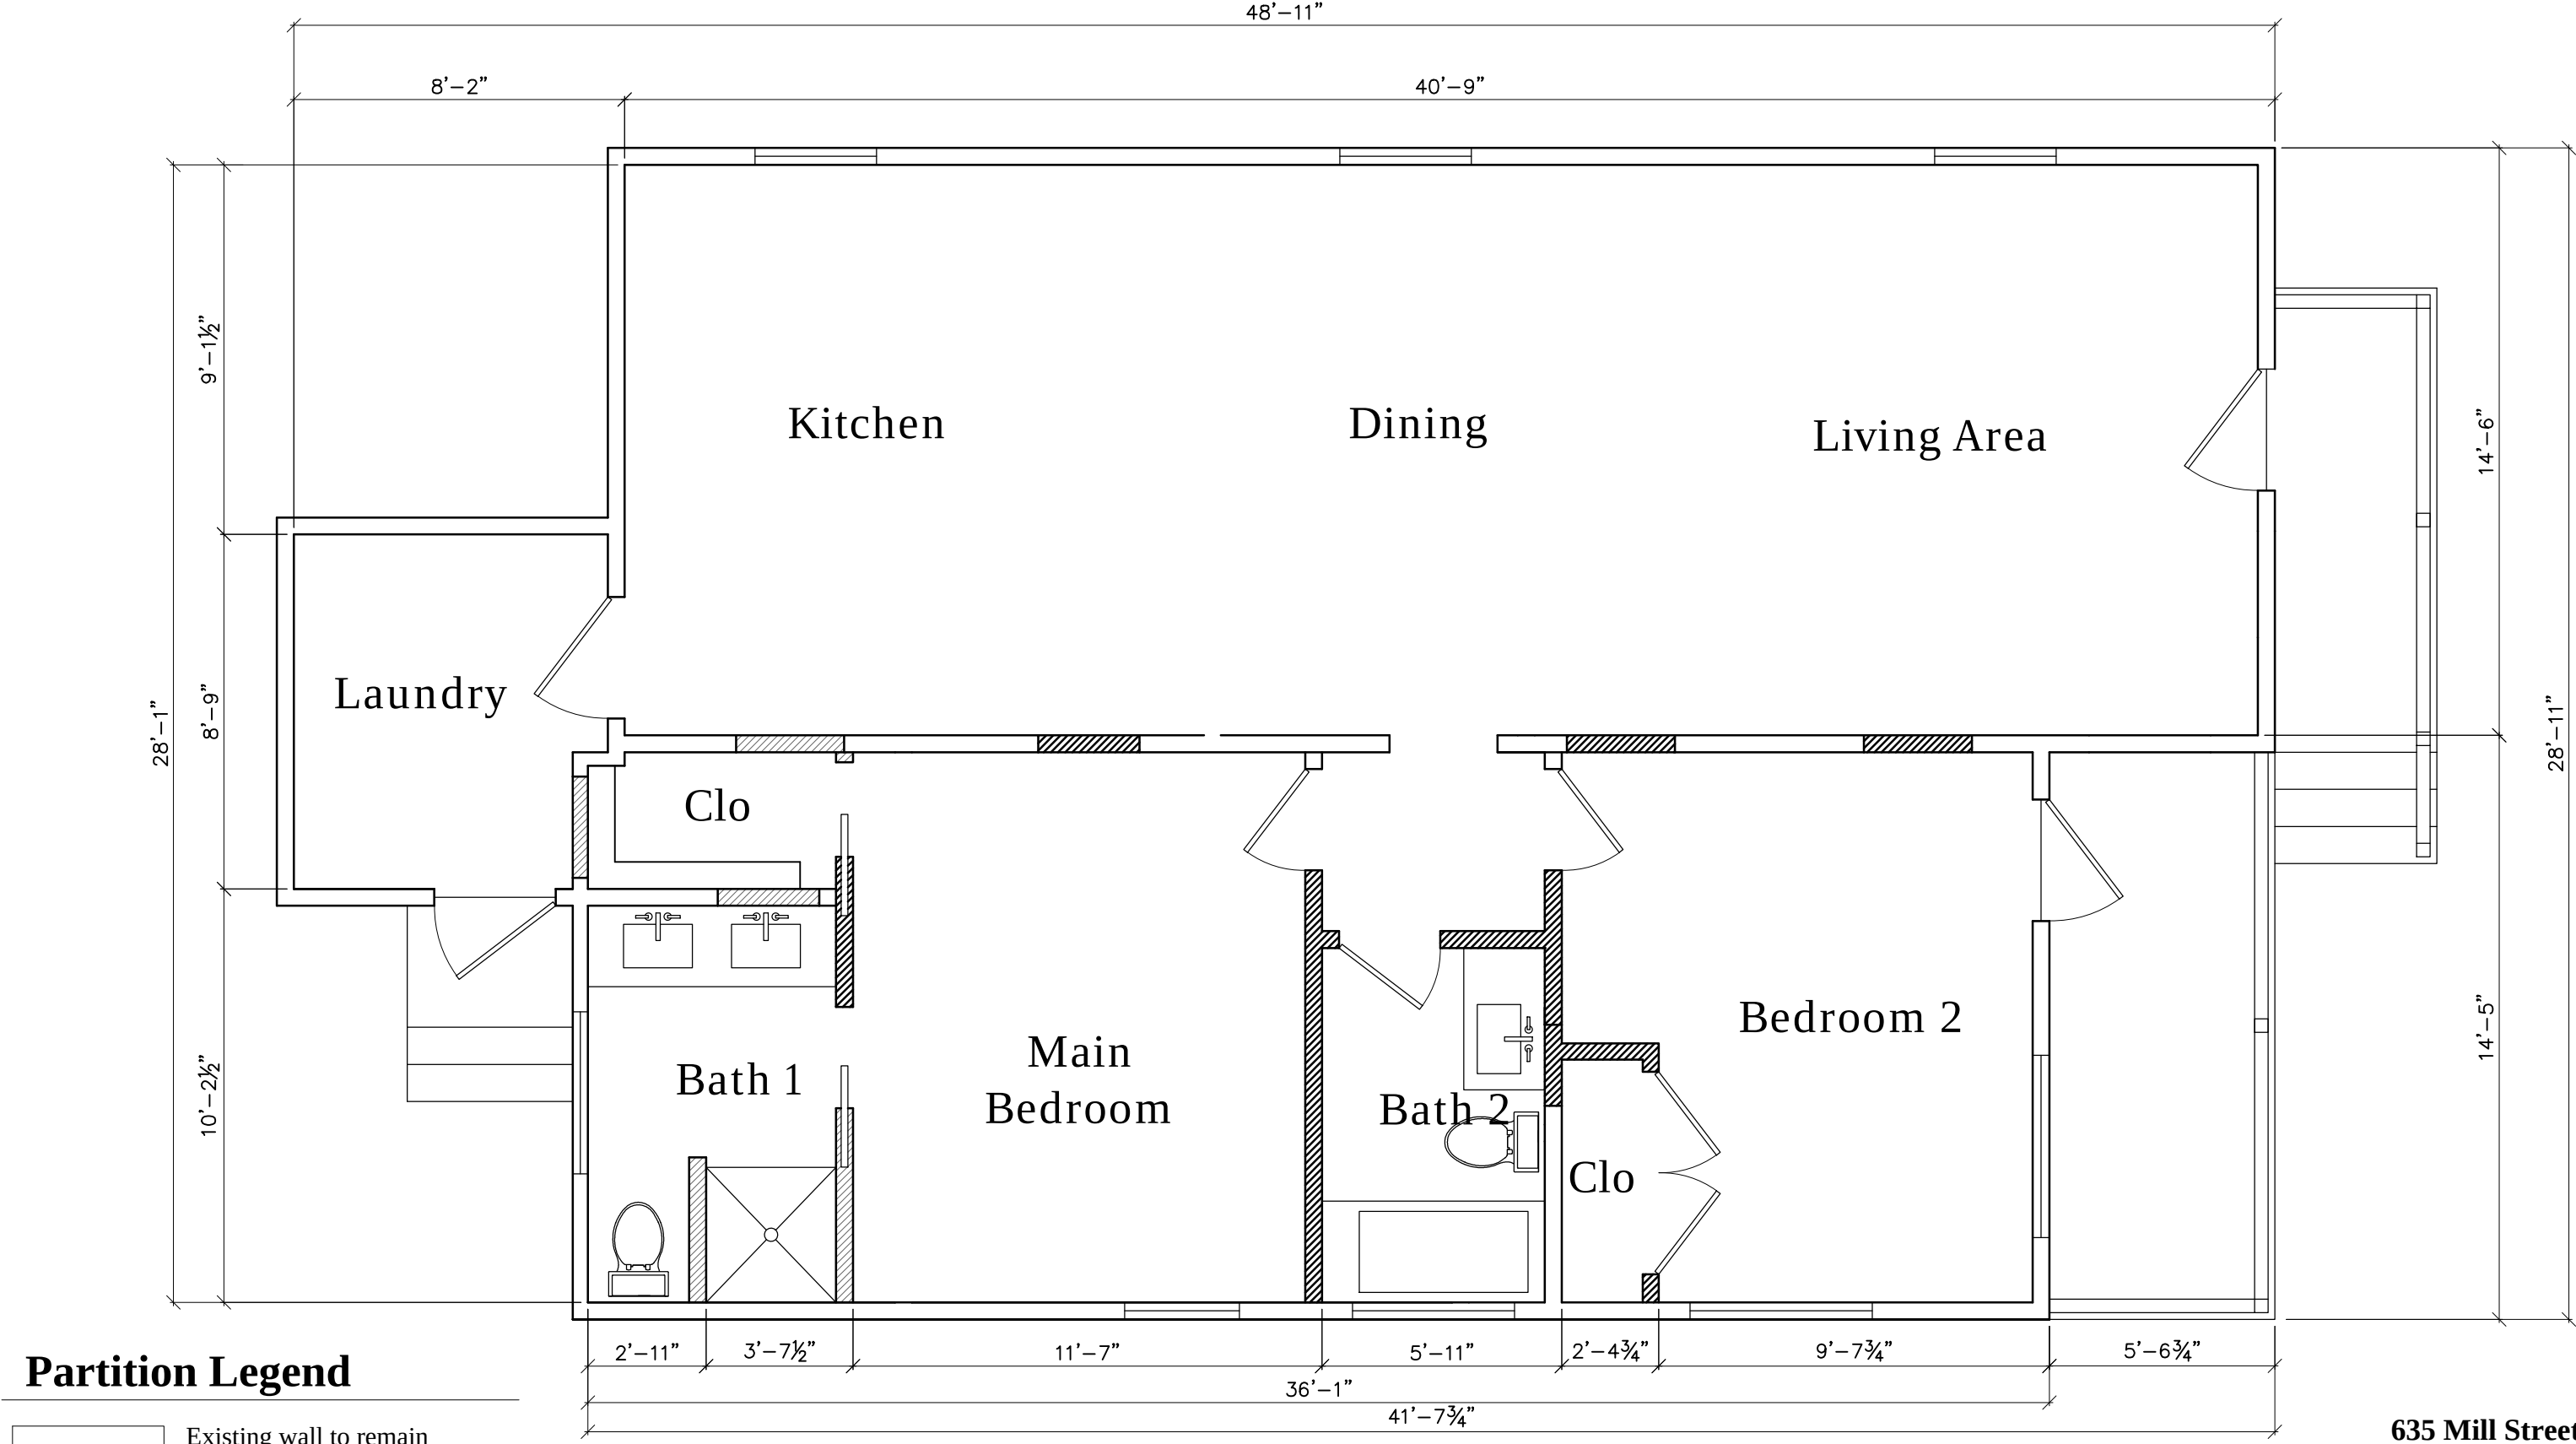

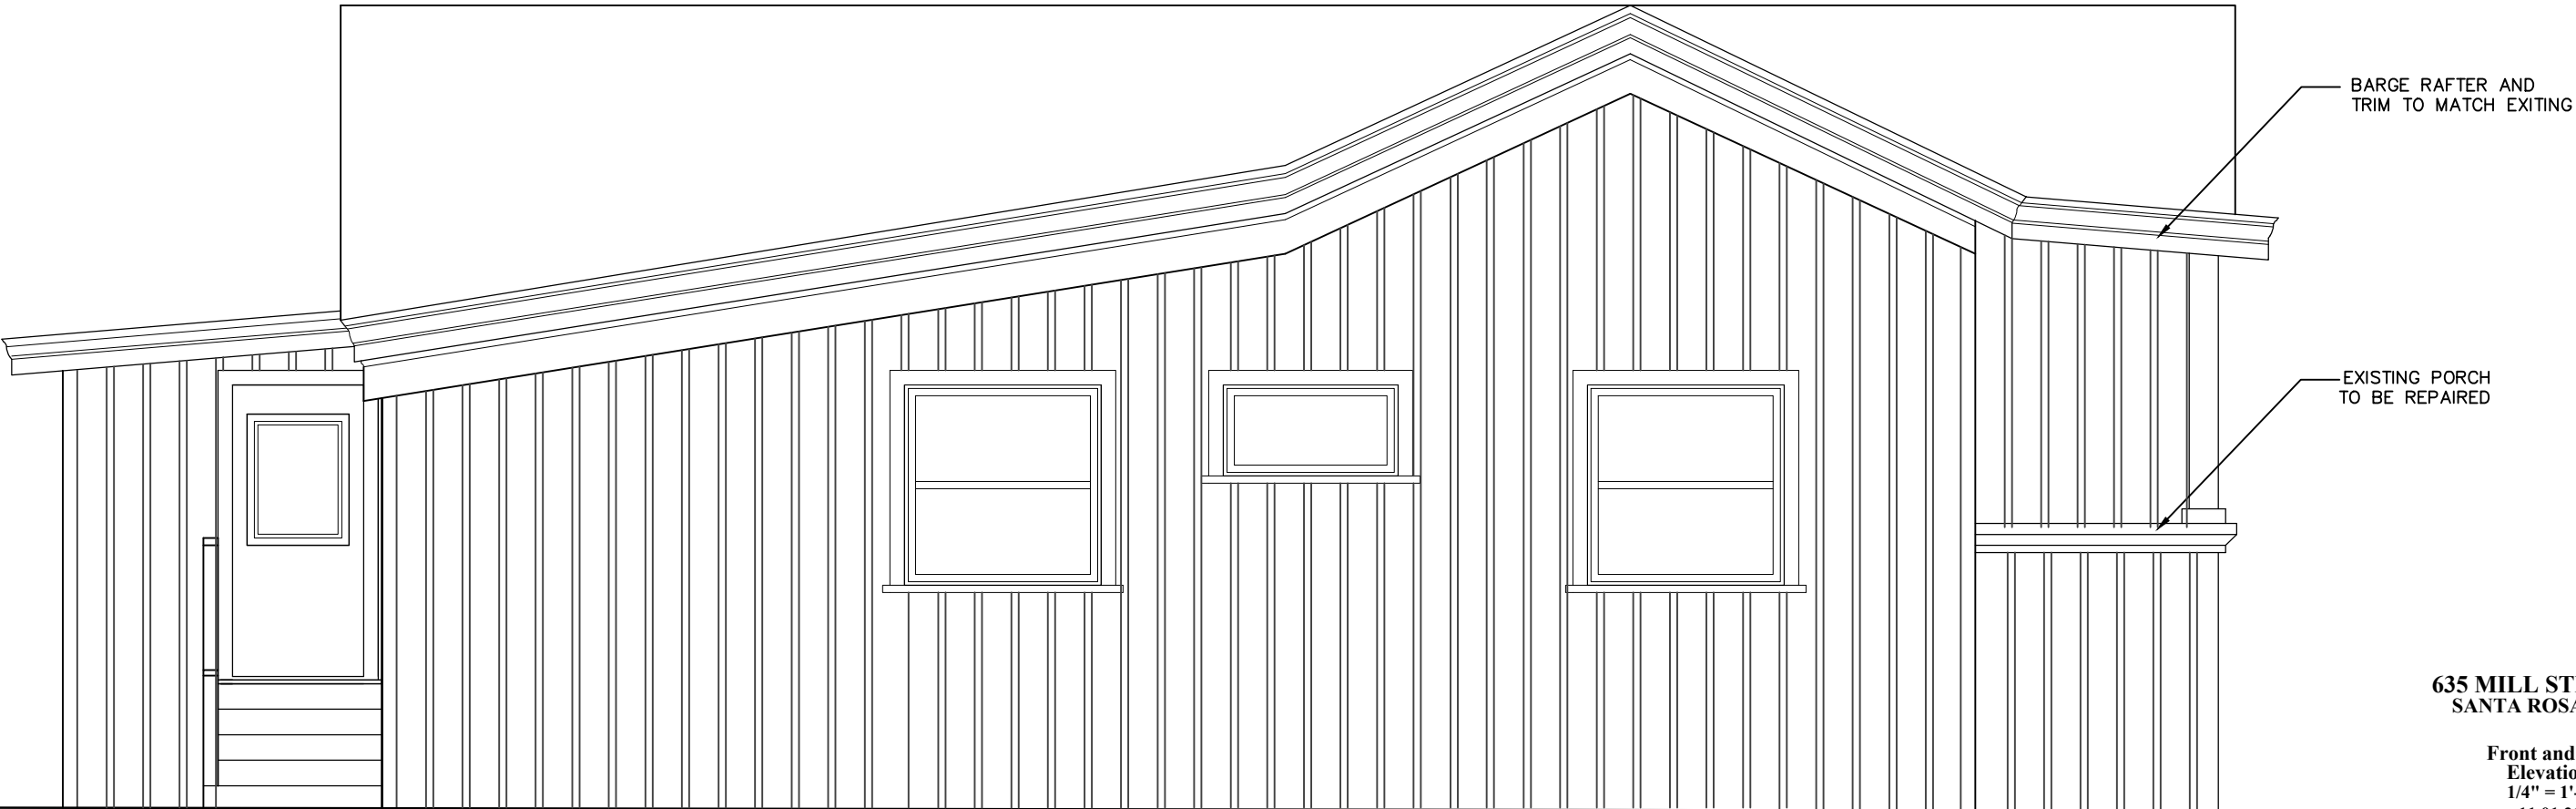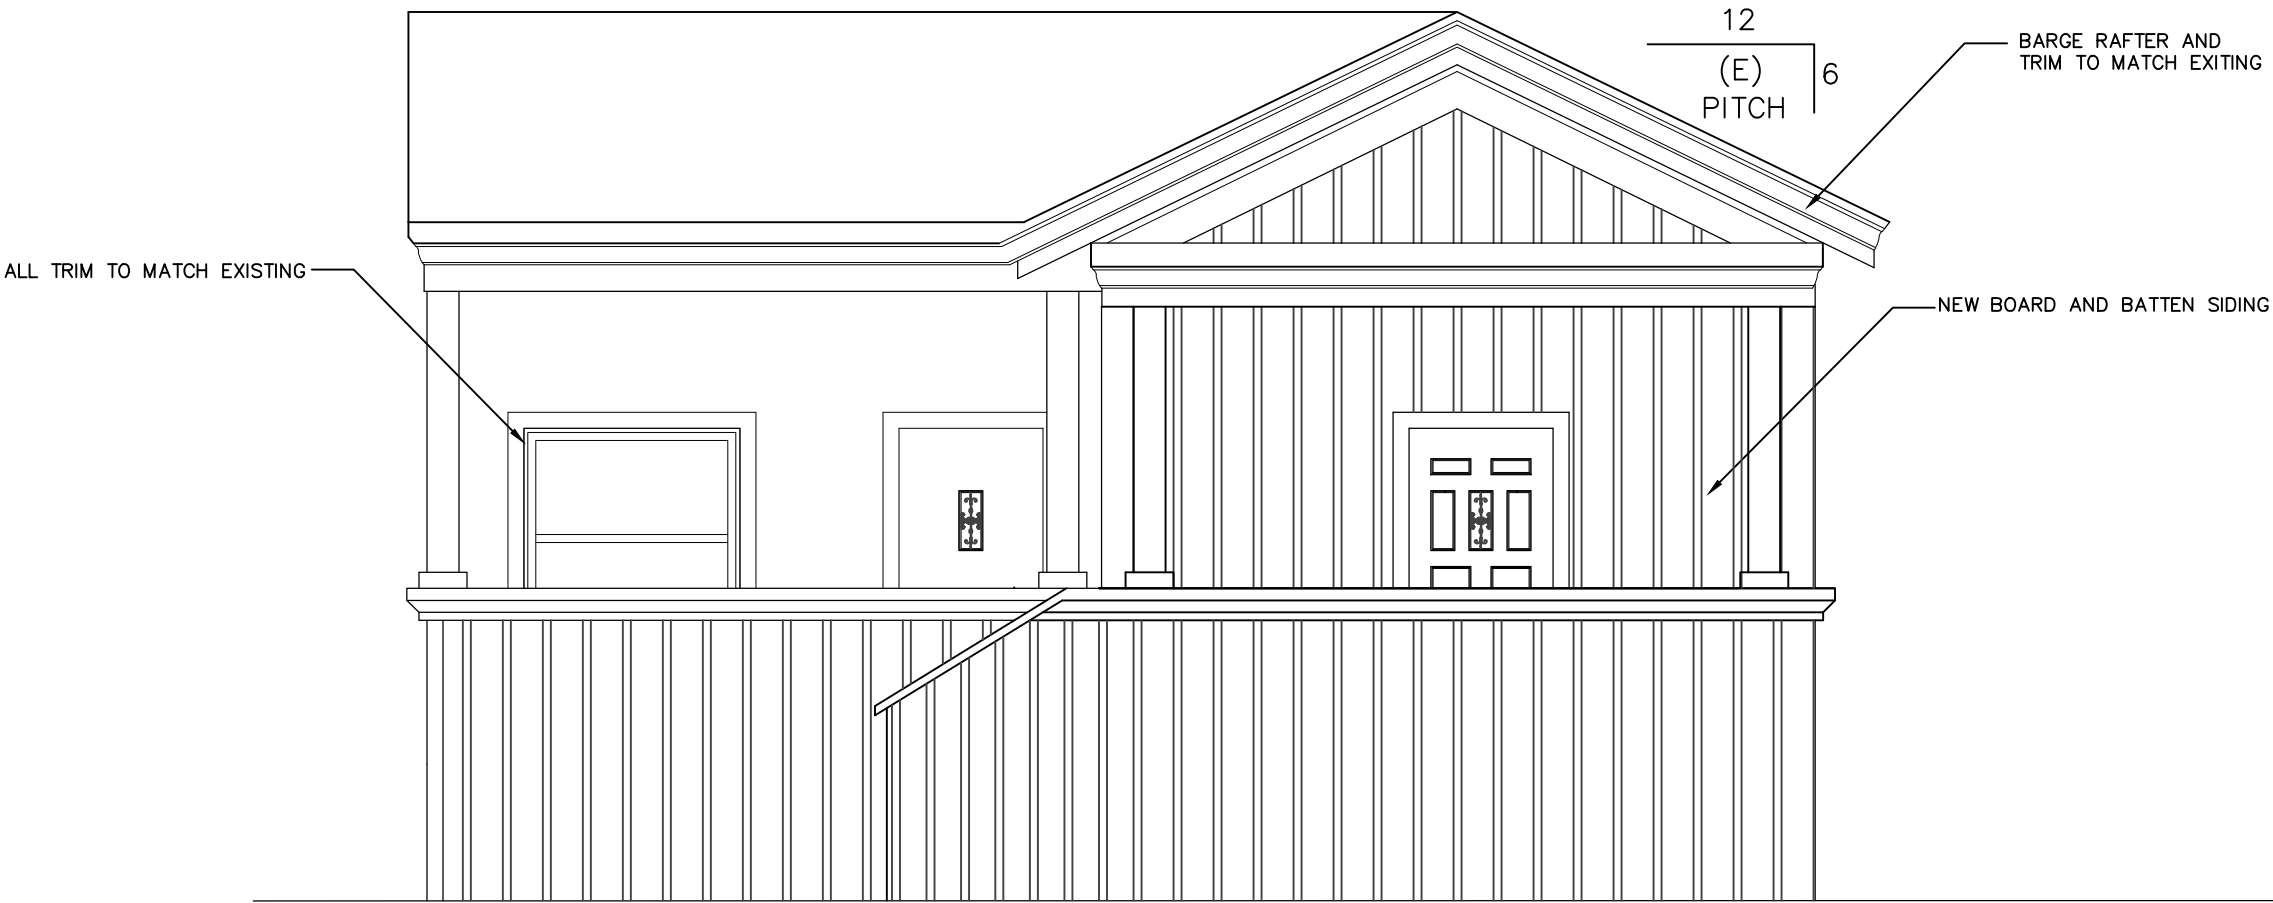

635 MILL STREET
SANTA ROSA, CA

Front and Side
Elevations
1/4" = 1'-0"
11.01.21

