




Project Number: 2403
Llanos Trunk Rehabilitation Phase 1 LTP to Todd Rd

Project Status: Design

Project Areas (JL Keys labeled)

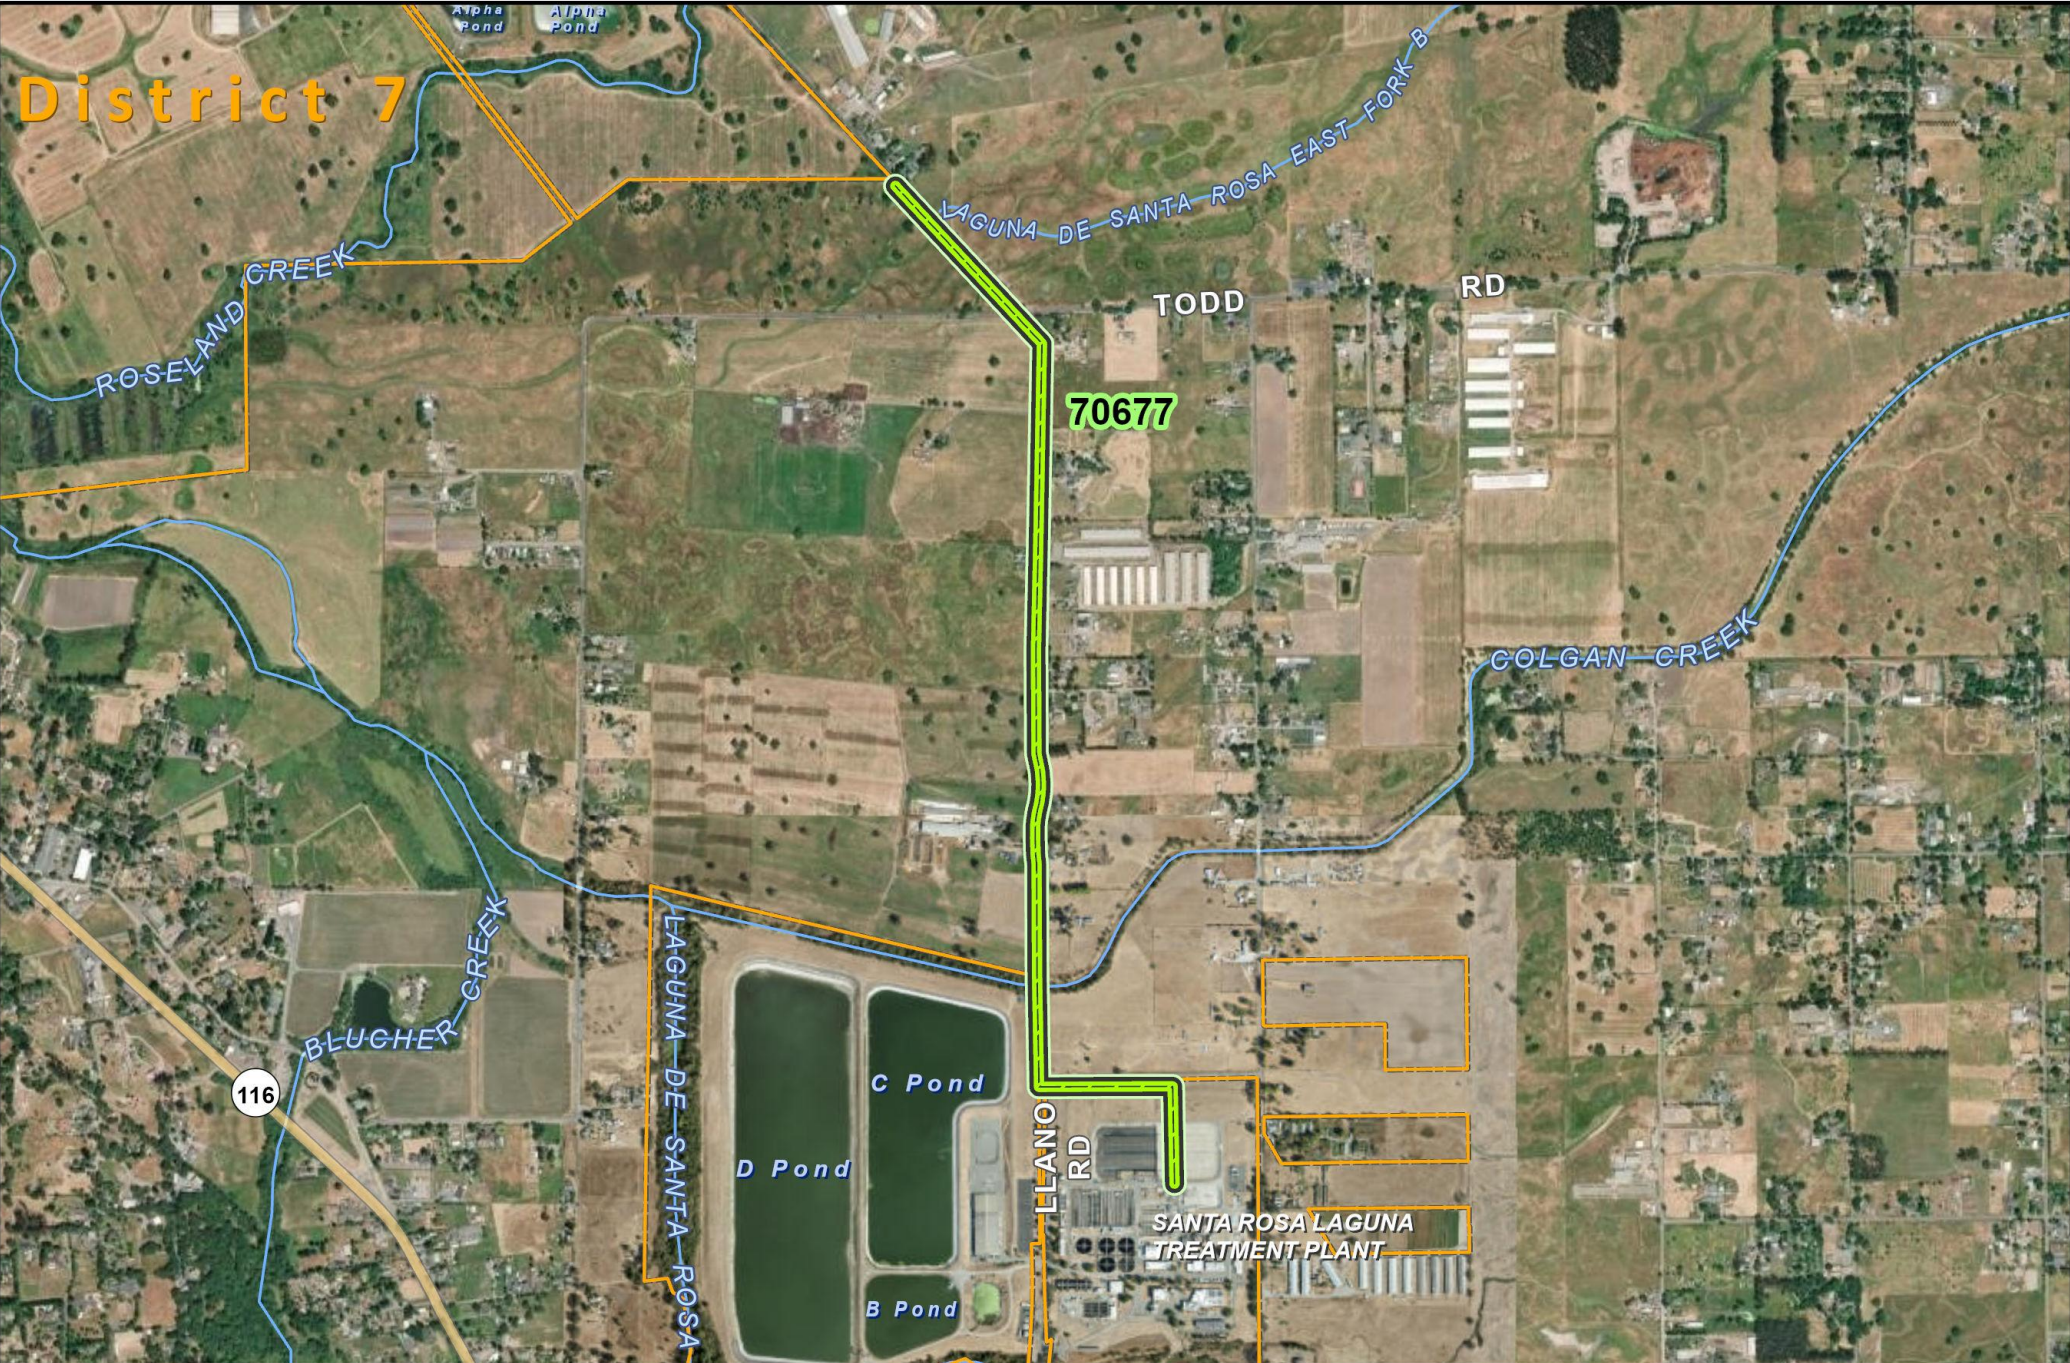

Sewer

