

# Garage & Fence Replacement Landmark Alteration

712 Wheeler Street

August 5, 2021

Kristinae Toomians, Senior Planner  
Planning and Economic Development


# 712 Wheeler Street



# 712 Wheeler Street



# Proposed Site Plan

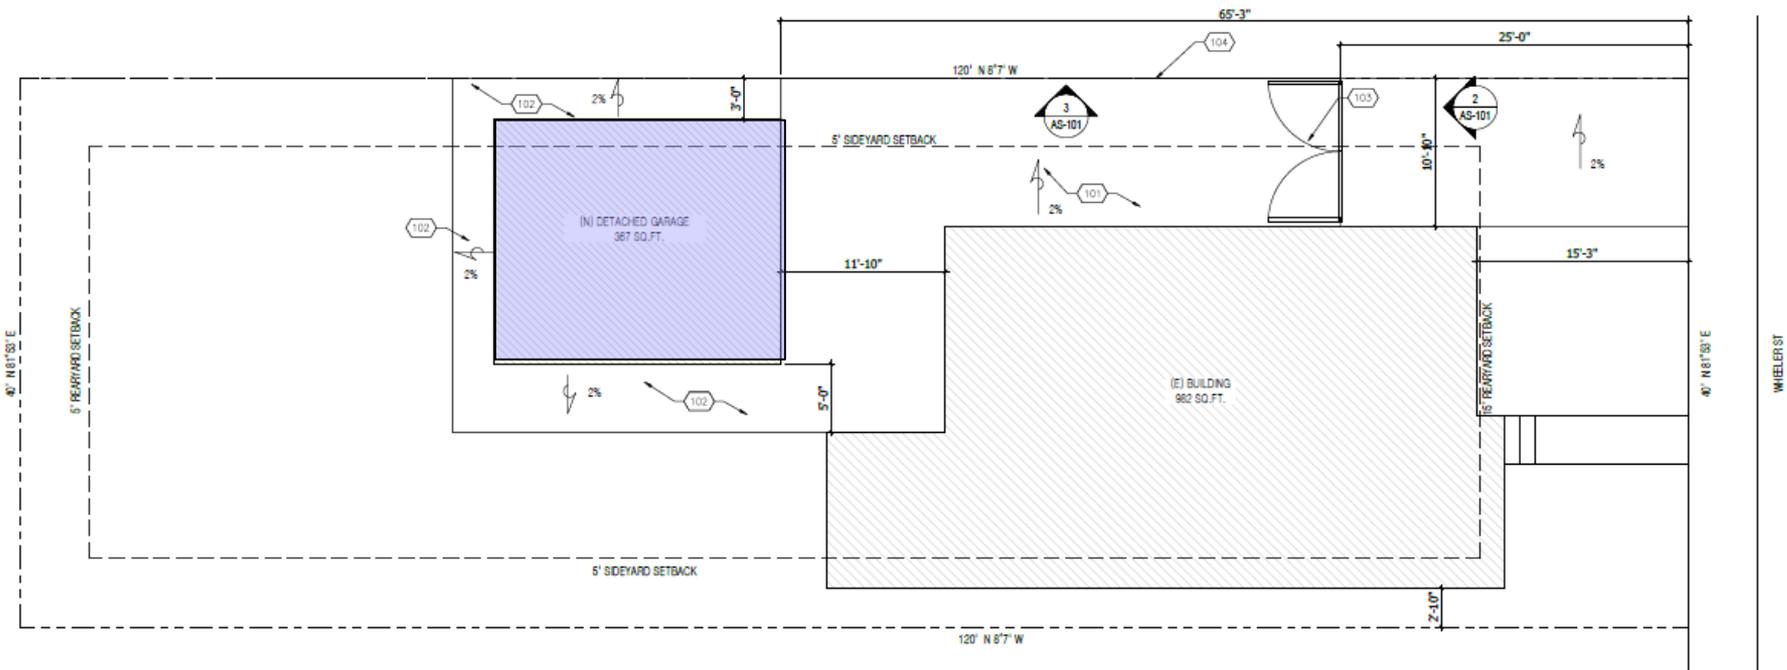



Existing Gate Approach - North



Existing Acc. Structure - North



Existing Acc. Structure - East



Existing Acc. Structure - South




Existing House - North




Existing House - North West

# Proposed elevations

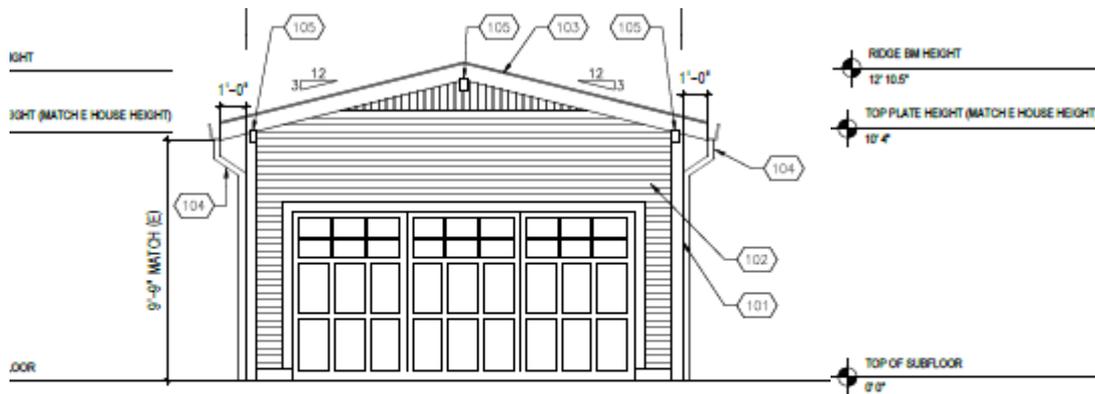


PROPOSED NORTH- FRONT ELEVATION

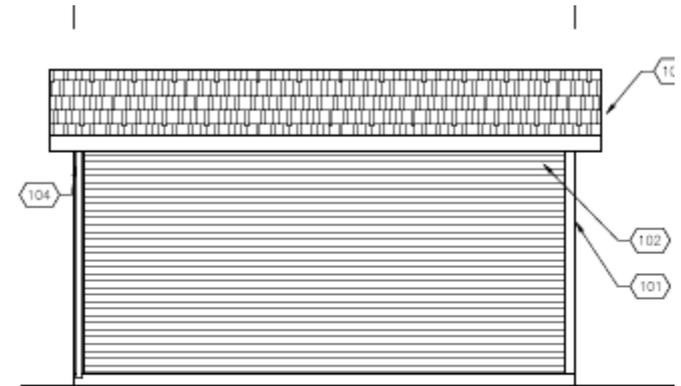

PROPOSED EAST ELEVATION

SCALE: 1/4"

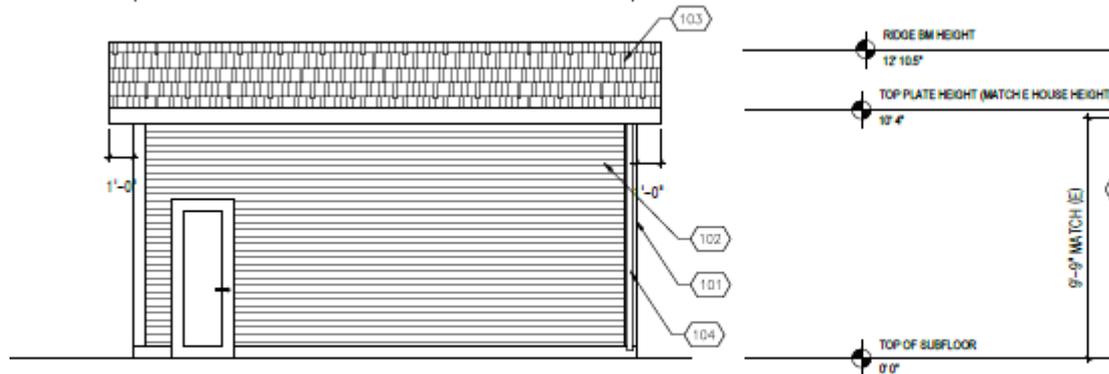


PROPOSED WEST ELEVATION

SCALE: 1/4"=1'-0"

4


PROPOSED SOUTH ELEVATION

# Proposed Fencing & Gates

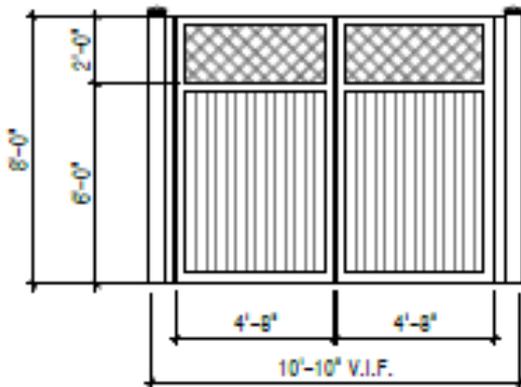

2 NEW GATE ELEVATION

SCALE: 1/4"=1'-0"

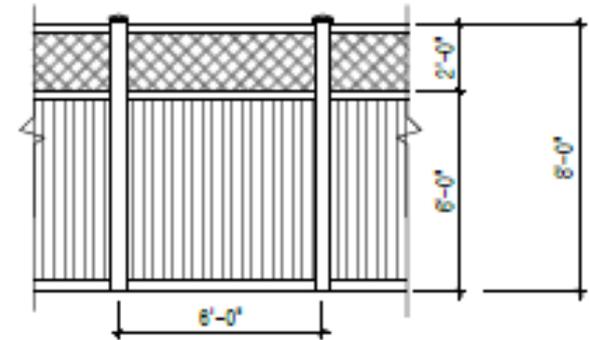

3 NEW PRIVACY FENCE

SCALE: 1/4"=1'-0"