




Roof Plan Typical Block

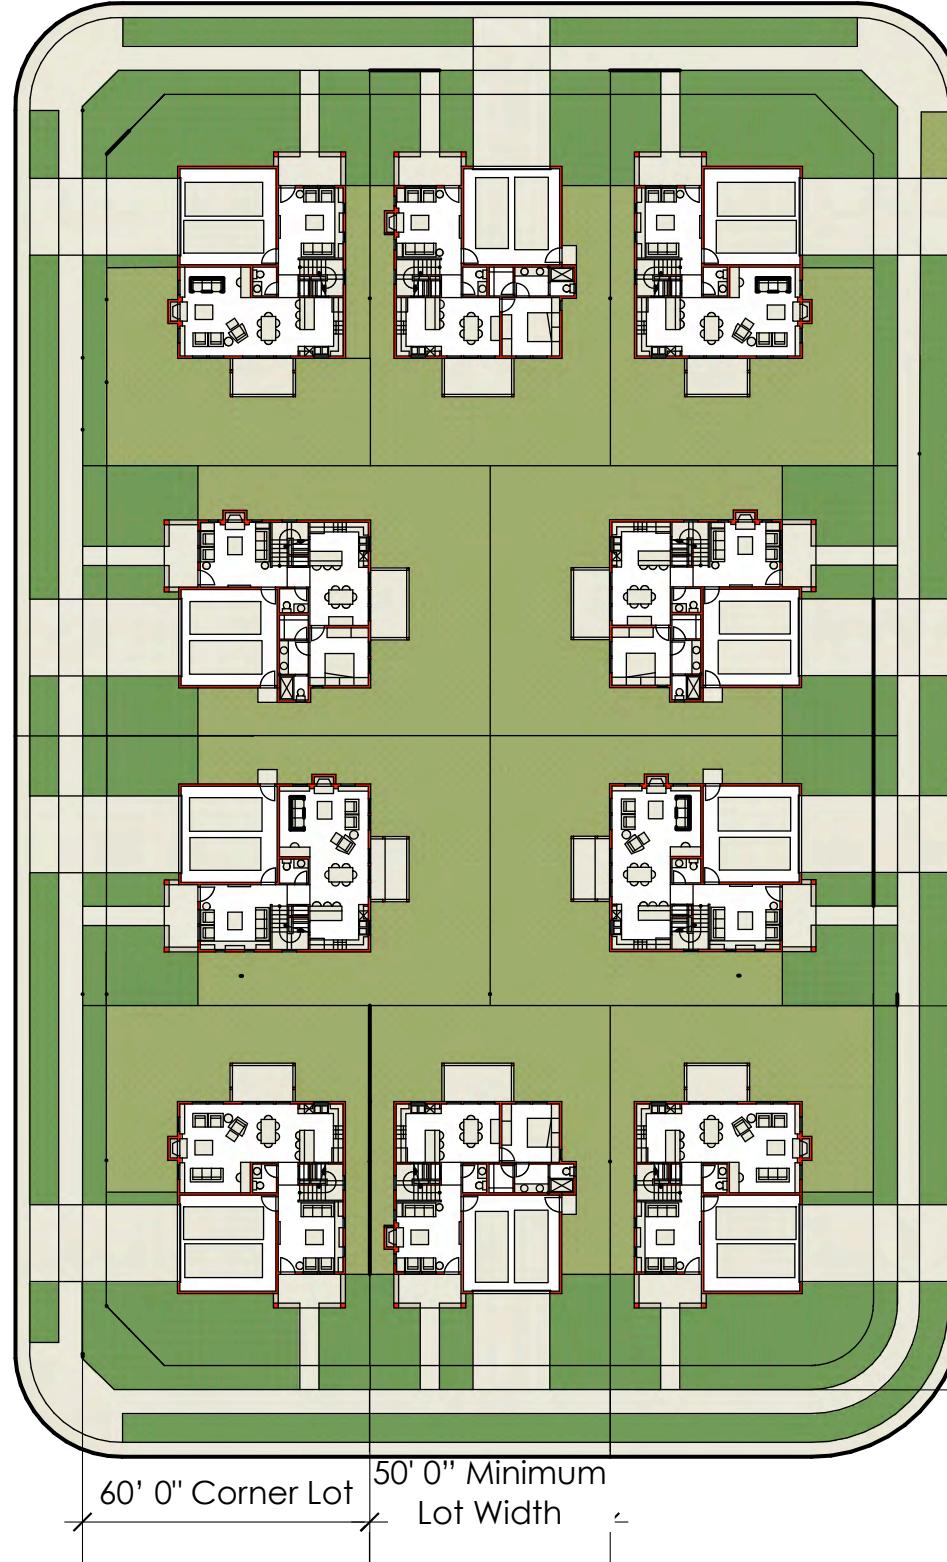

Site Plan Typical Block



The single family houses have been laid out so that any house will fit on any lot. There are two primary lower level plans; One with a BR suite downstairs and the other with a family room downstairs. The variety in appearance is created by the upper floor with a variety of BR and bathroom combinations beneath an wide range of roof forms.

Each house has a two-car attached garage with a full driveway apron and additional parallel parking on the street for a parking ratio in excess of 5:1. All houses have large front (and back) porches that provide the primary visual feature of the front facades. Garage doors are either held back behind the porches or located around the corner from the front elevation to reduce their visual impact on the streetscape.



Jon Worden Architects
512 Matheson Street
Healdsburg, CA 95448
707-239-9076

Prepared For
Schellinger Brothers


Burbank Avenue
Concept Study

SFD Houses
Site Plan 1:40




3

8/10/19

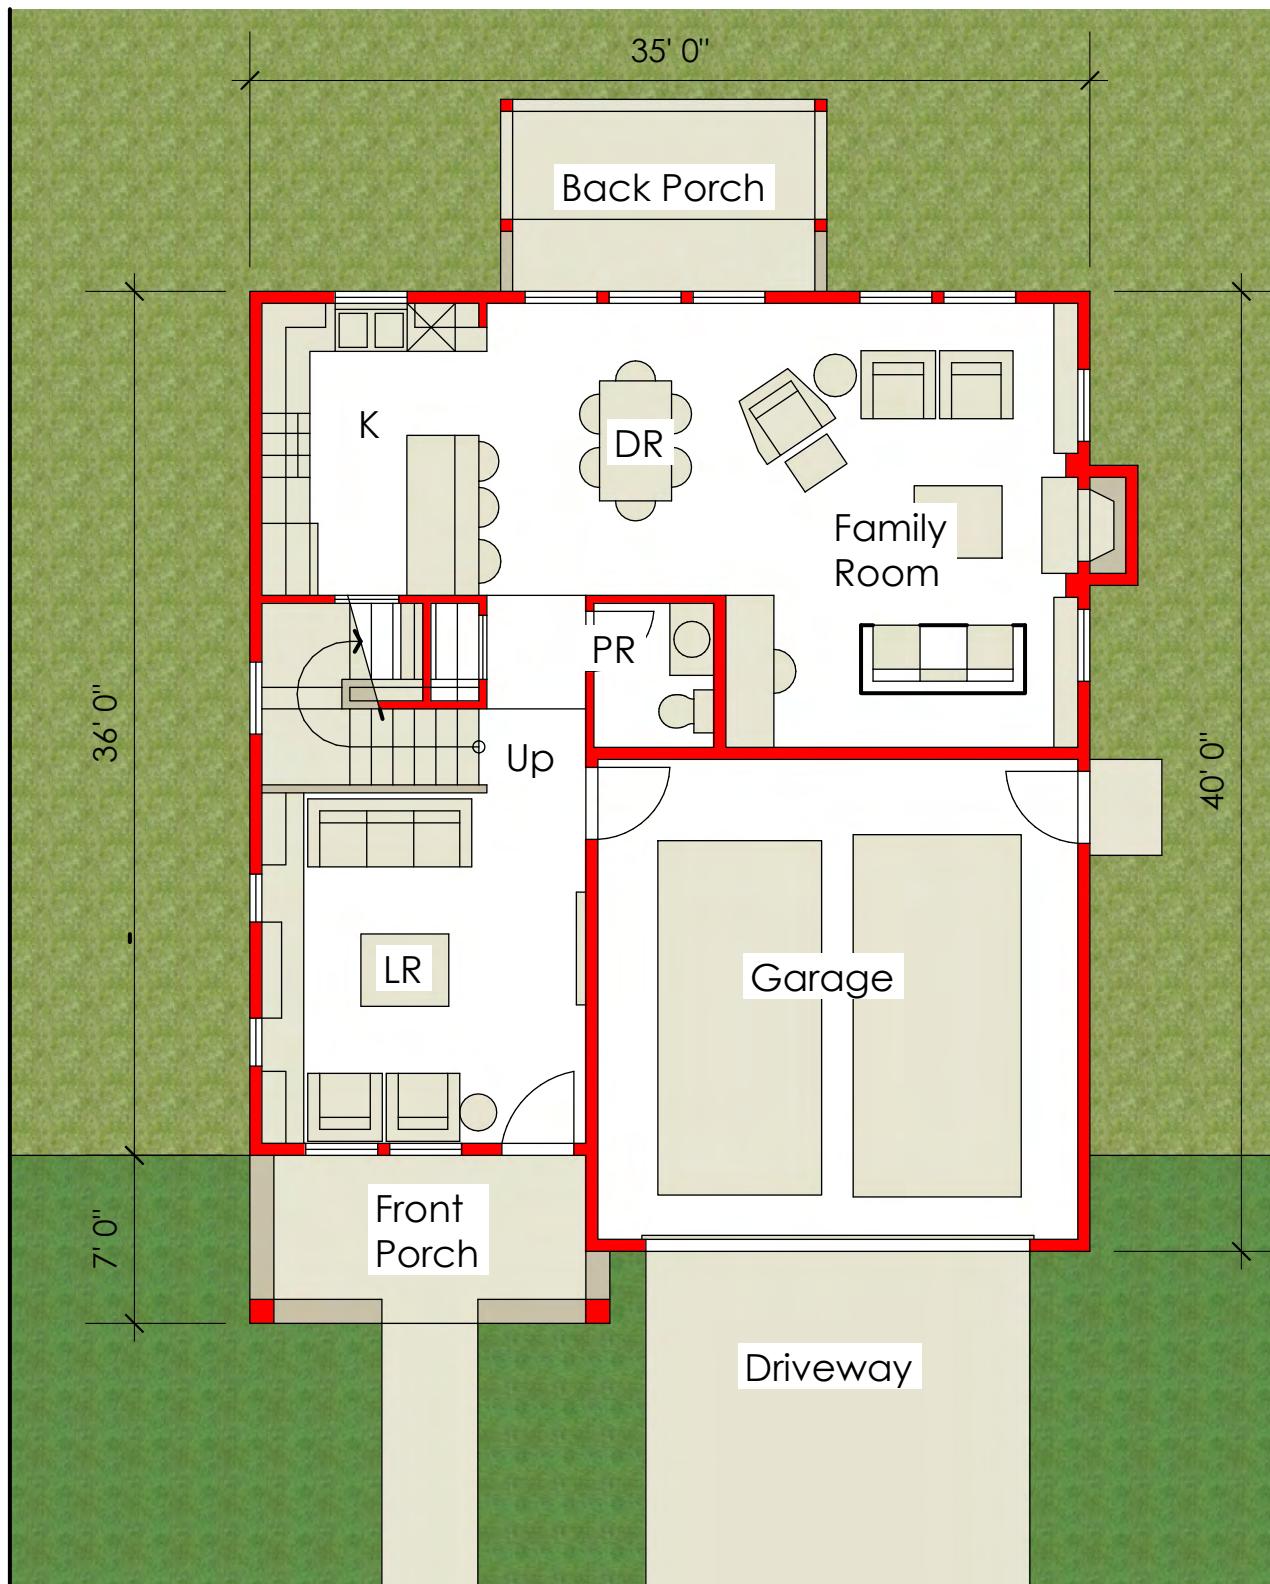

Lower Level Plan 2
Family Room Downstairs

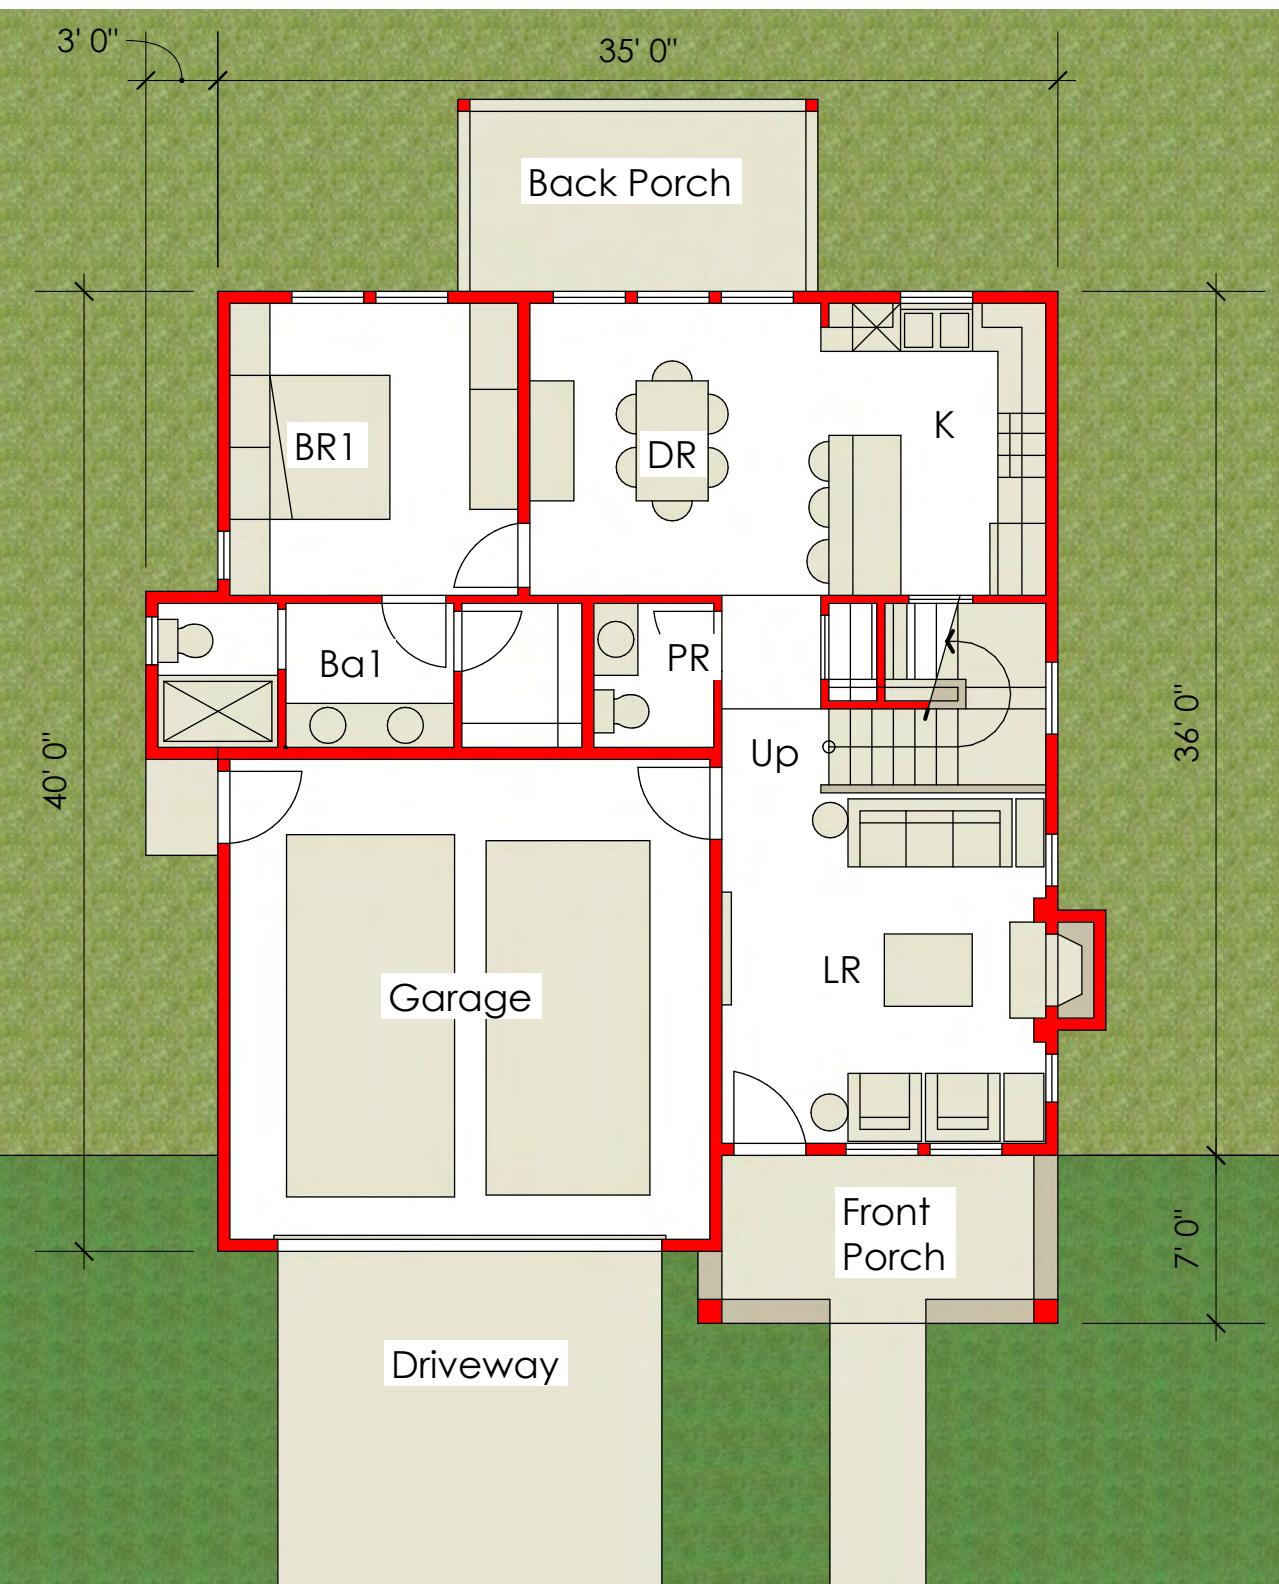

Lower Level Plan 1
Bedroom Suite Downstairs
922 sf/ Garage 423sf




Jon Worden Architects
512 Matheson Street
Healdsburg, CA 95448
707-239-9076

Prepared For
Schellinger Brothers

Burbank Avenue
Concept Study


Lower Level Plans
Standard Houses 1:8
8/10/19

4
8/10/19

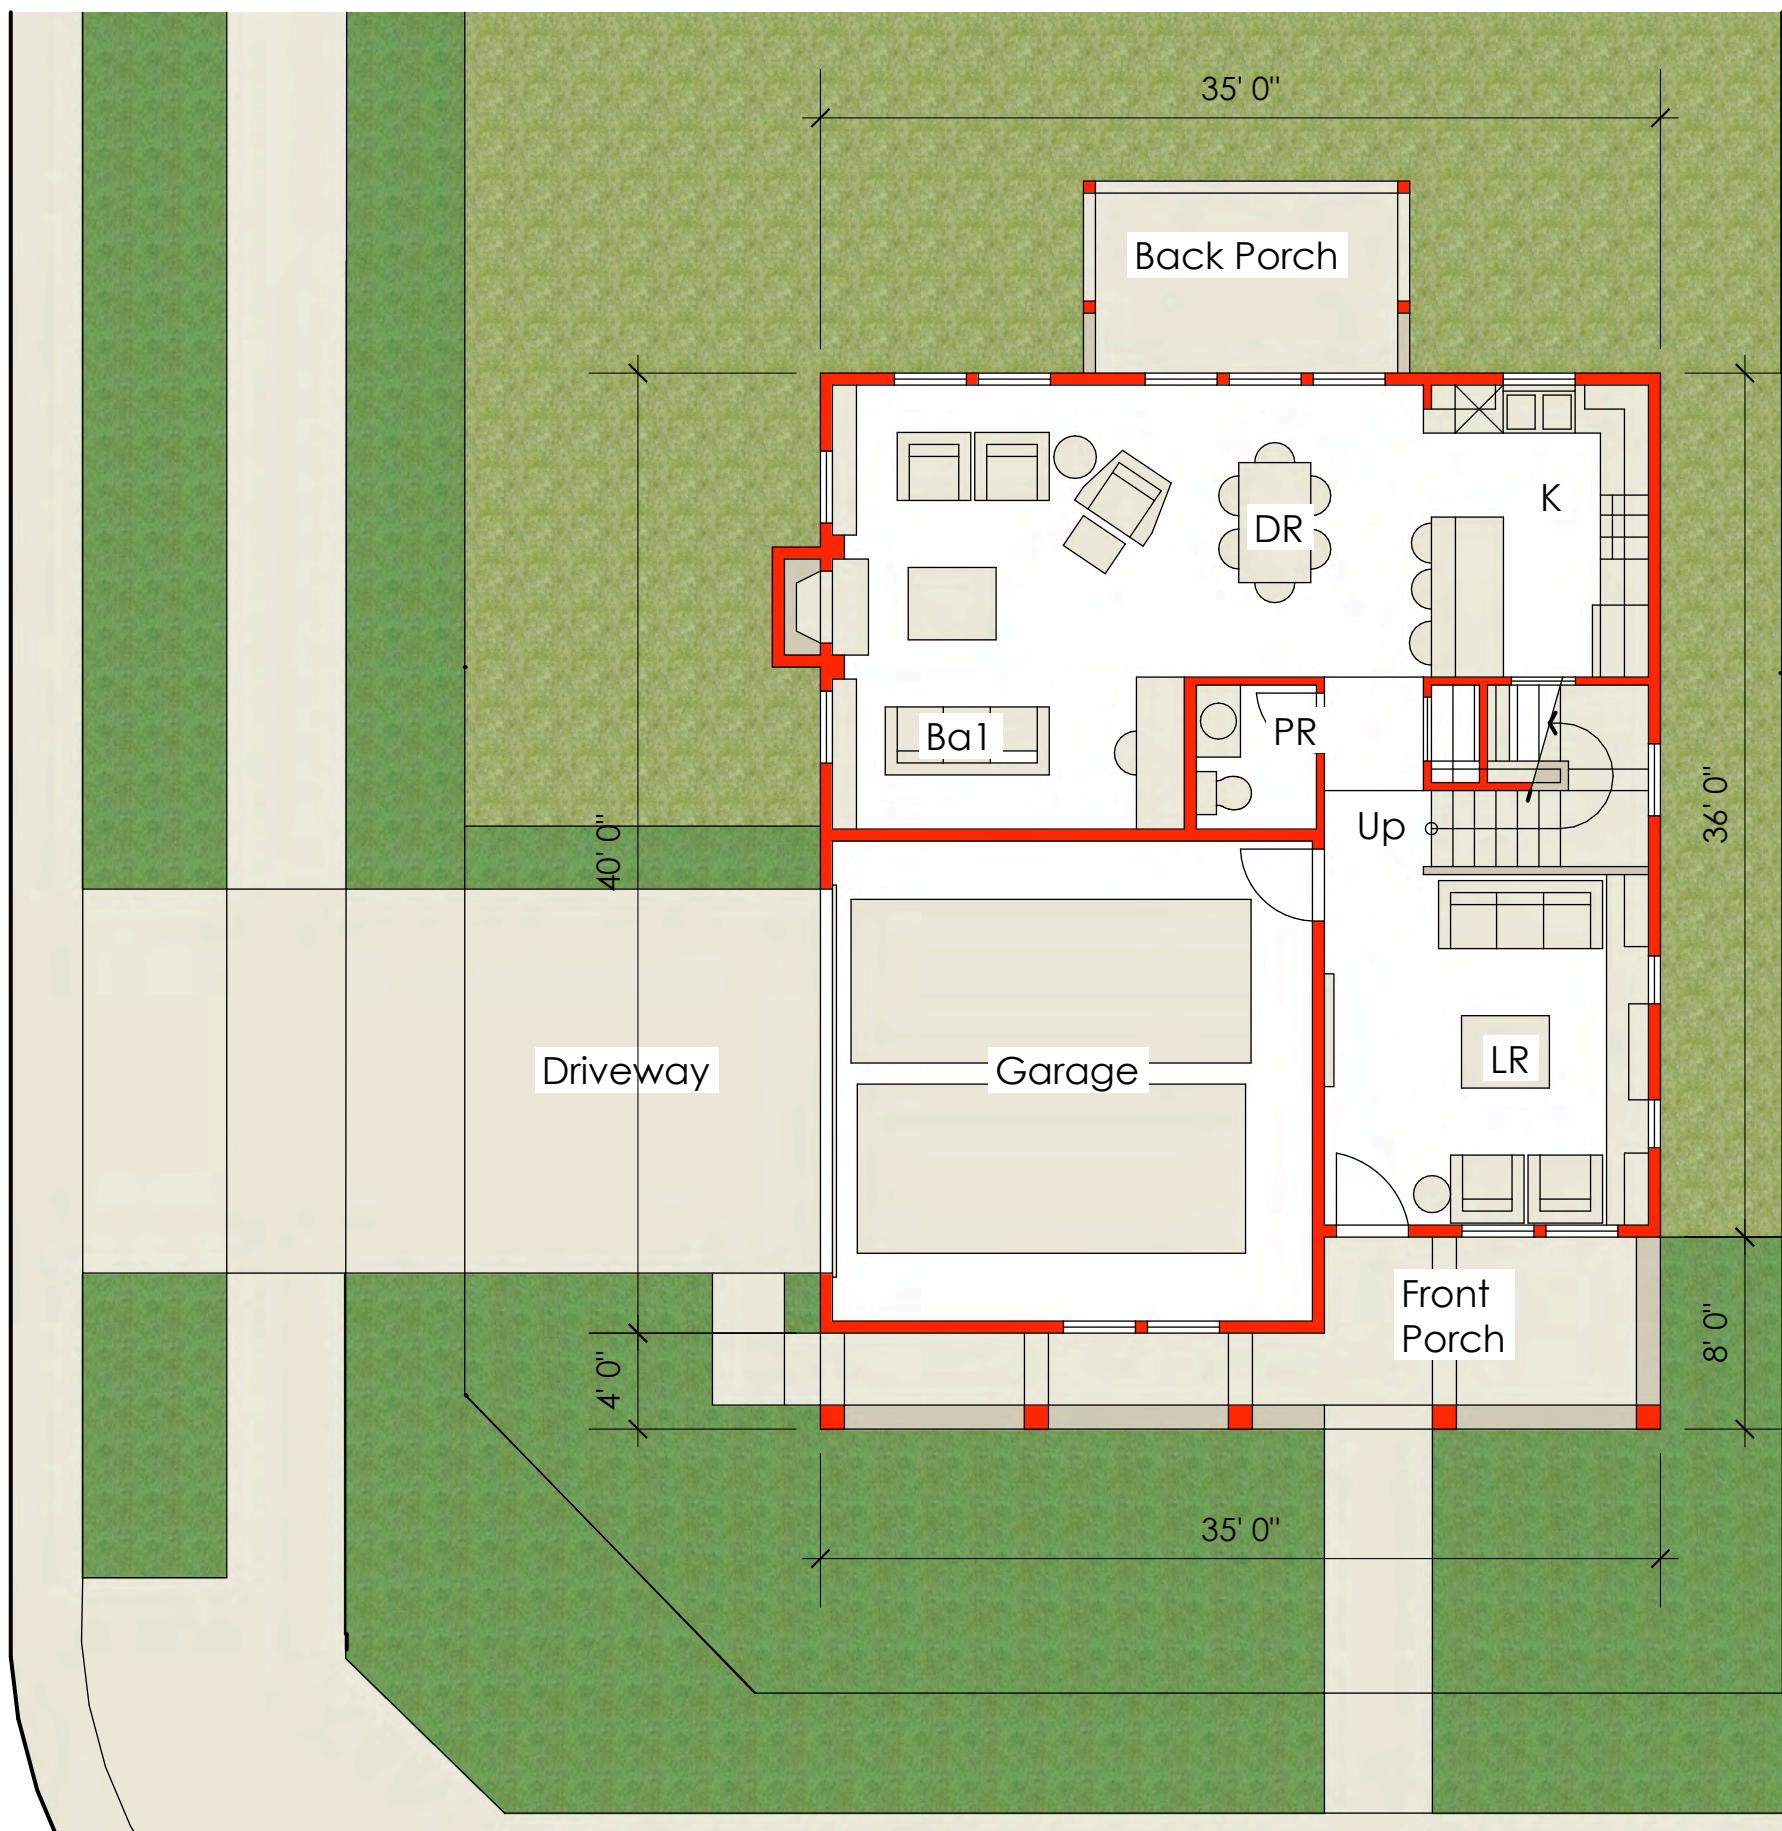

At some corner houses the garage is entered off the side allowing the porch to extend across the front of the house.



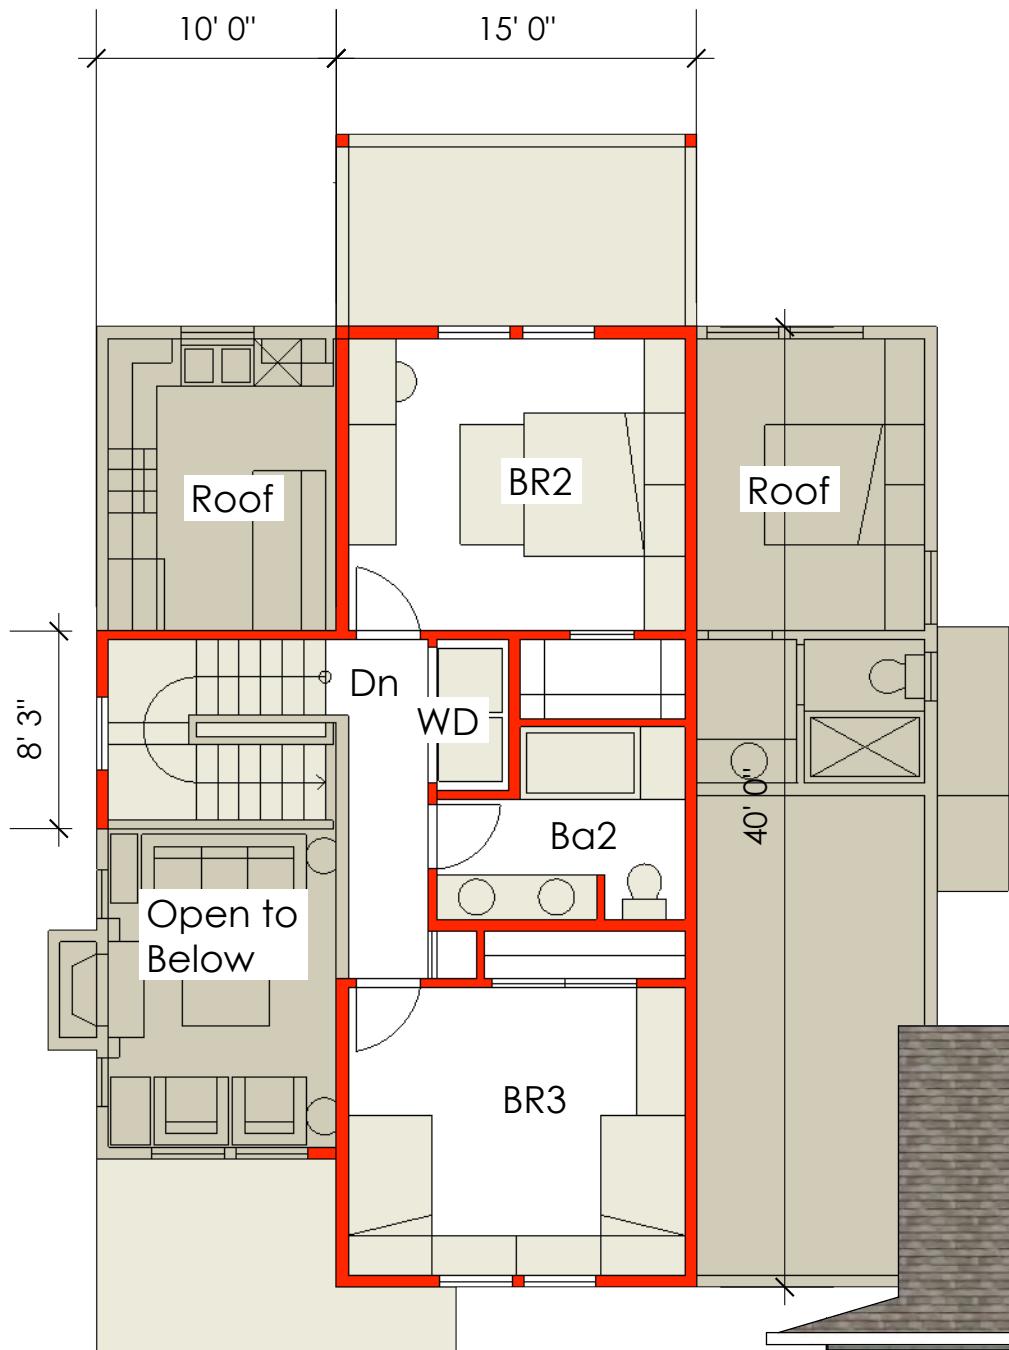


Upper Level Plan 1

600sf this level/ 1,521sf total
2BR/ 1Ba up stairs



Street Elevation/ Side Garage

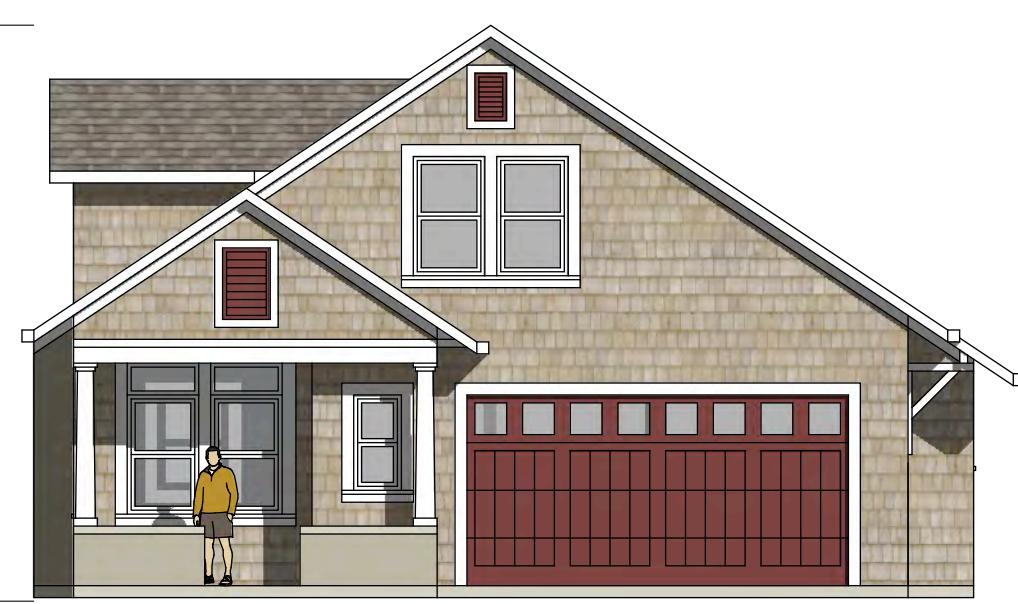

Street Elevation/ Front Garage



Side Street Elevation/ Side Garage



Back Yard Elevation



Jon Worden Architects
512 Matheson Street
Healdsburg, CA 95448
707-239-9076

Prepared For
Schellinger Brothers

Burbank Avenue
Concept Study

Upper Level Plan 1
1:8

6
8/10/19



Upper Level Plan 2

656sf this level/ 1,577sf total
2BR/ 2Ba up stairs



Street Elevation/ Side Garage



Street Elevation/ Front Garage



Side Street Elevation/ Side Garage



Street From Alternate Roof



Jon Worden Architects
512 Matheson Street
Healdsburg, CA 95448
707-239-9076

Prepared For
Schellinger Brothers

Burbank Avenue
Concept Study


Upper Level Plan 2
1:8

7
8/10/19



Upper Level Plan 3

930sf this level/ 1,851sf total
3BR/ 2Ba up stairs

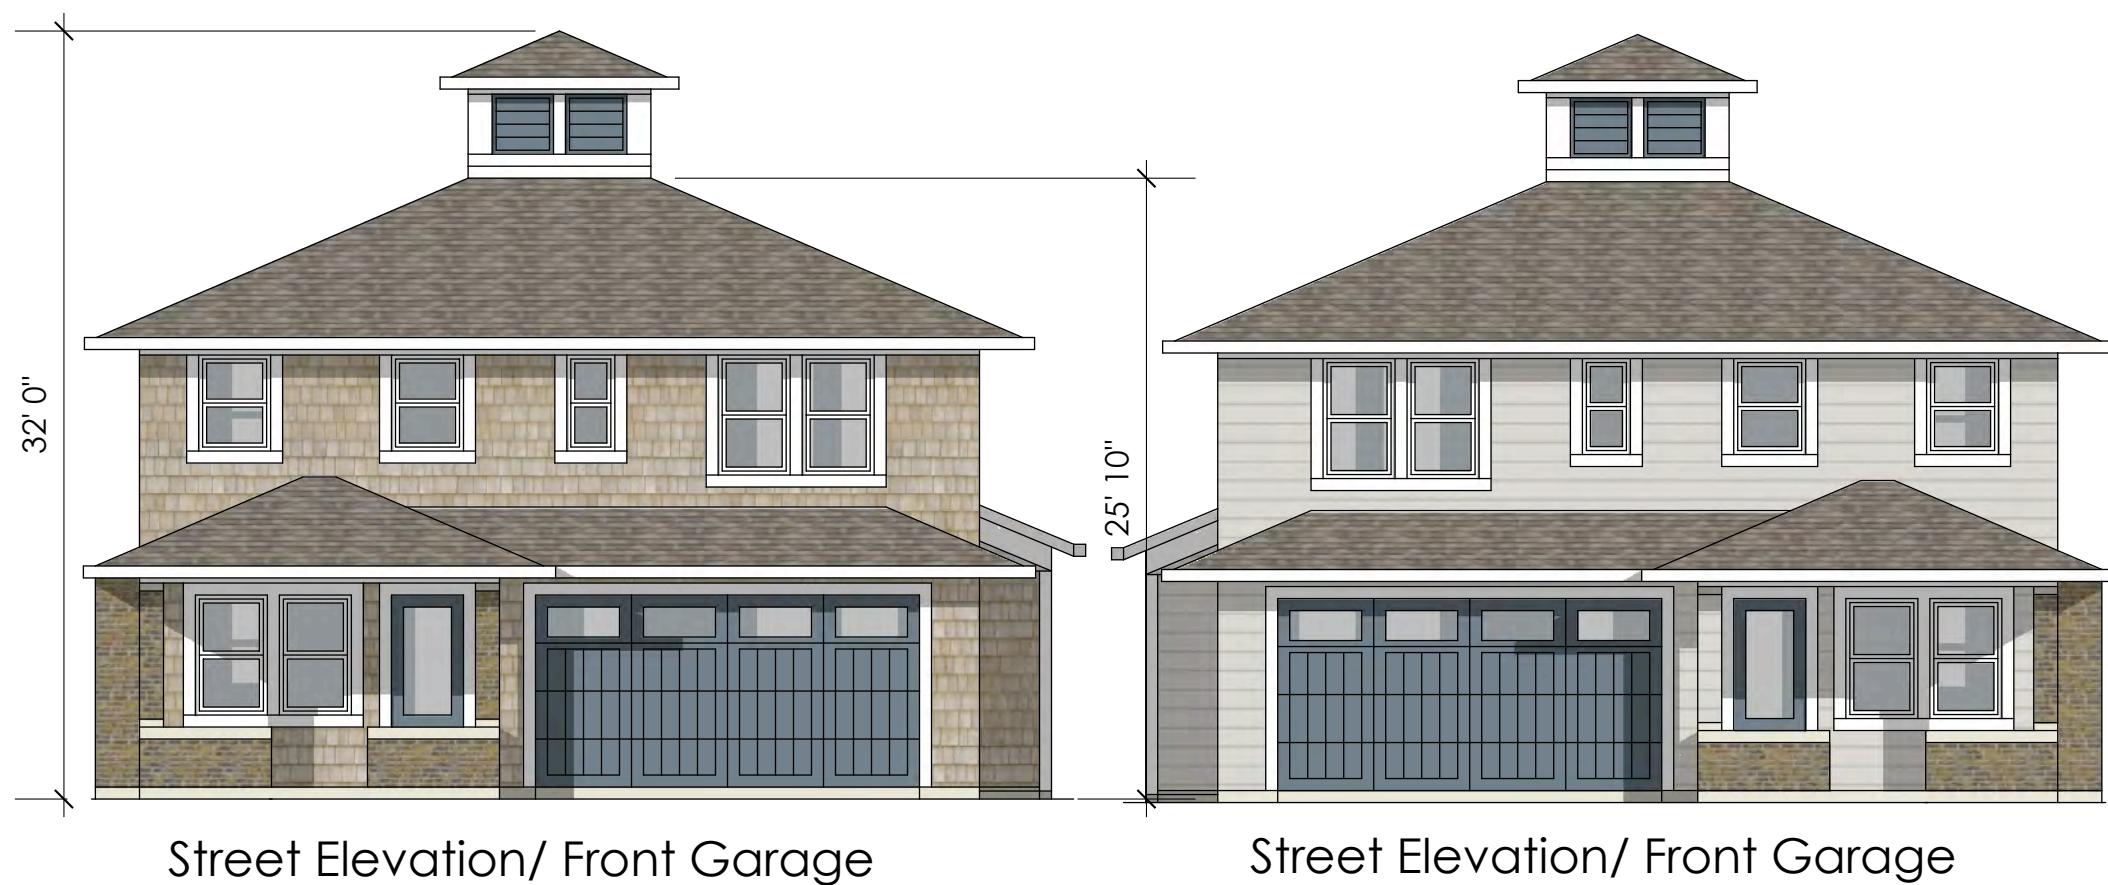

Street Elevation/ Front Garage

Street Elevation/ Front Garage



Side Street Elevation



Back Yard Elevation




Jon Worden Architects
512 Matheson Street
Healdsburg, CA 95448
707-239-9076

Prepared For
Schellinger Brothers

Burbank Avenue
Concept Study

Upper Level Plan 3
1:8

8
8/10/19

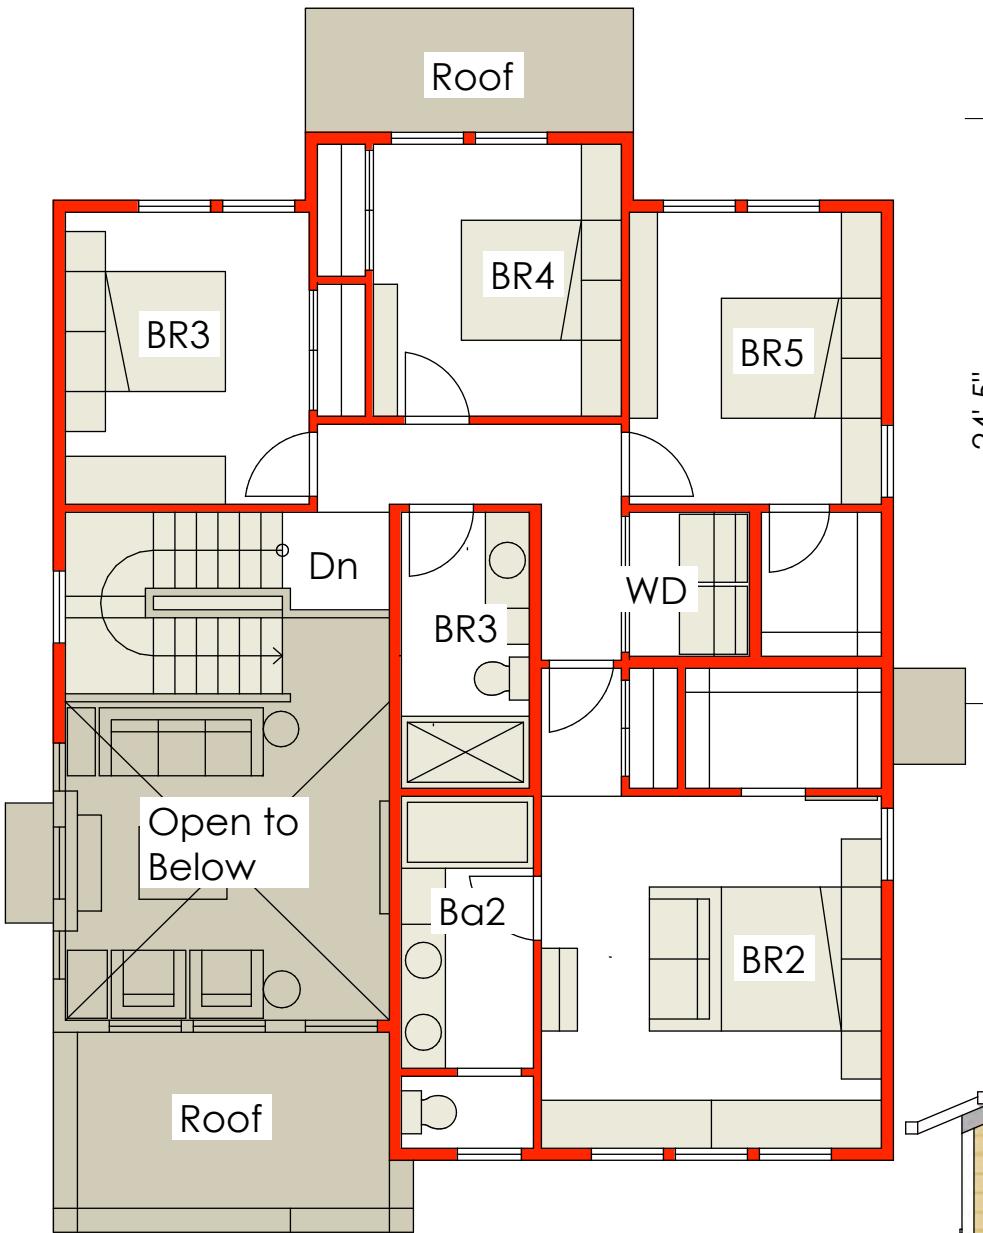

Upper Level Plan 4

1,080sf this level/ 2,001sf total
4BR/ 2Ba up stairs



Street Elevation/Alternate Roof



Street Elevation



Side Elevation/ Alternate Roof



Back Yard Elevation



Jon Worden Architects
512 Matheson Street
Healdsburg, CA 95448
707-239-9076

Prepared For
Schellinger Brothers

Burbank Avenue
Concept Study

Upper Level Plan 4
1:8

9
8/10/19




Jon Worden Architects
512 Matheson Street
Healdsburg, CA 95448
707-239-9076

Prepared For
Schellinger Brothers

Burbank Avenue
Concept Study

Model Views
Birdseye of Block

10
8/10/19

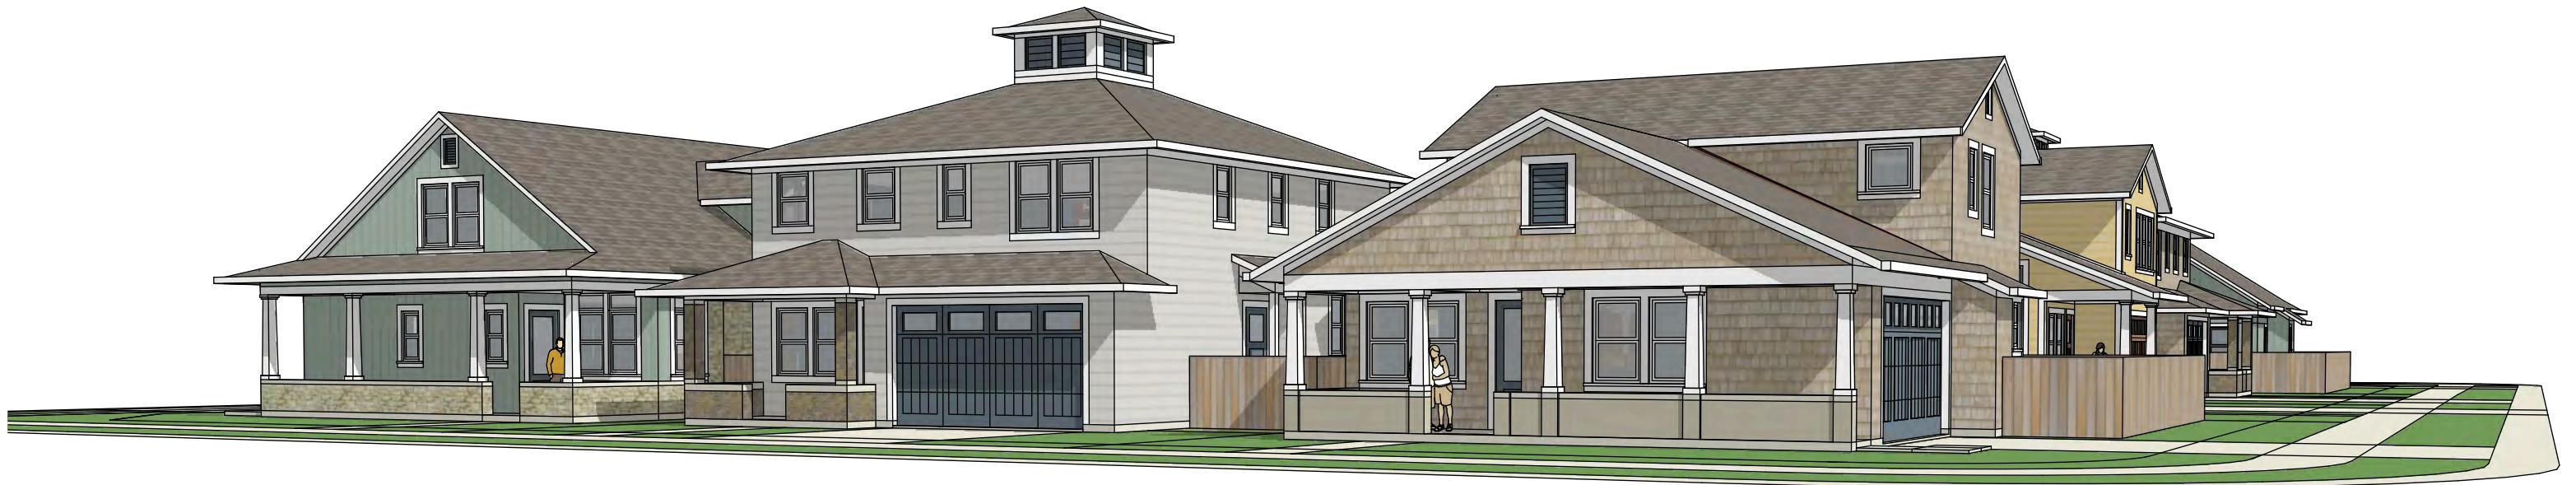

Street View/ end of Block



Street View/ side of Block



Jon Worden Architects
512 Matheson Street
Healdsburg, CA 95448
707-239-9076

Prepared For
Schellinger Brothers

Burbank Avenue
Concept Study

Model Views

11
8/10/19