



2 LOCATION MAP
N.T.S.

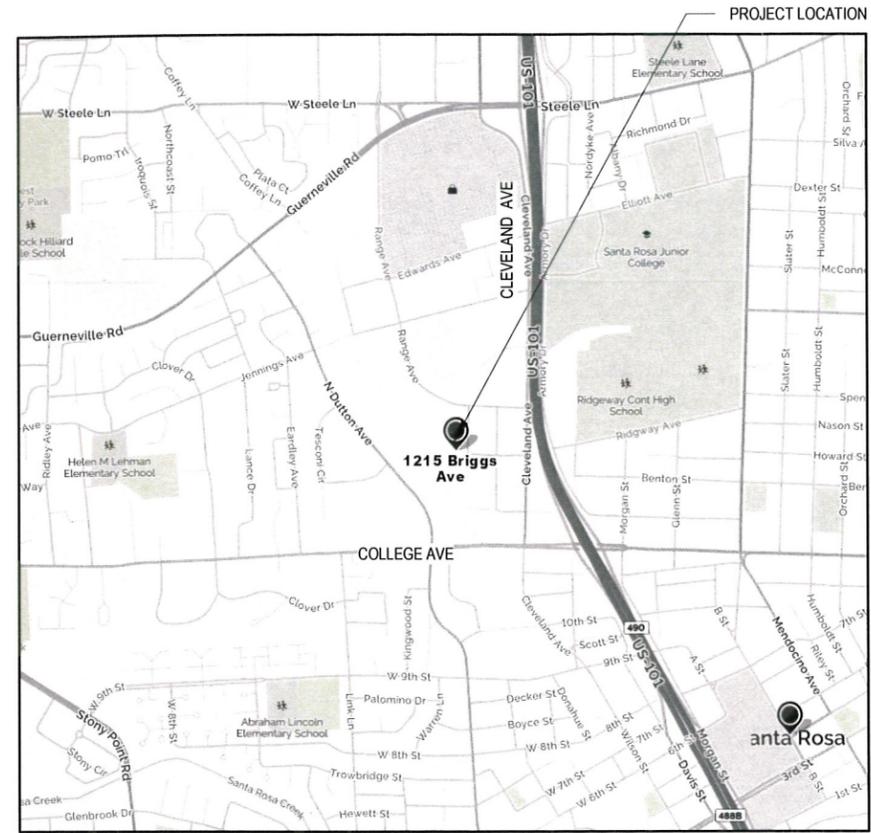

1 VICINITY MAP
N.T.S.

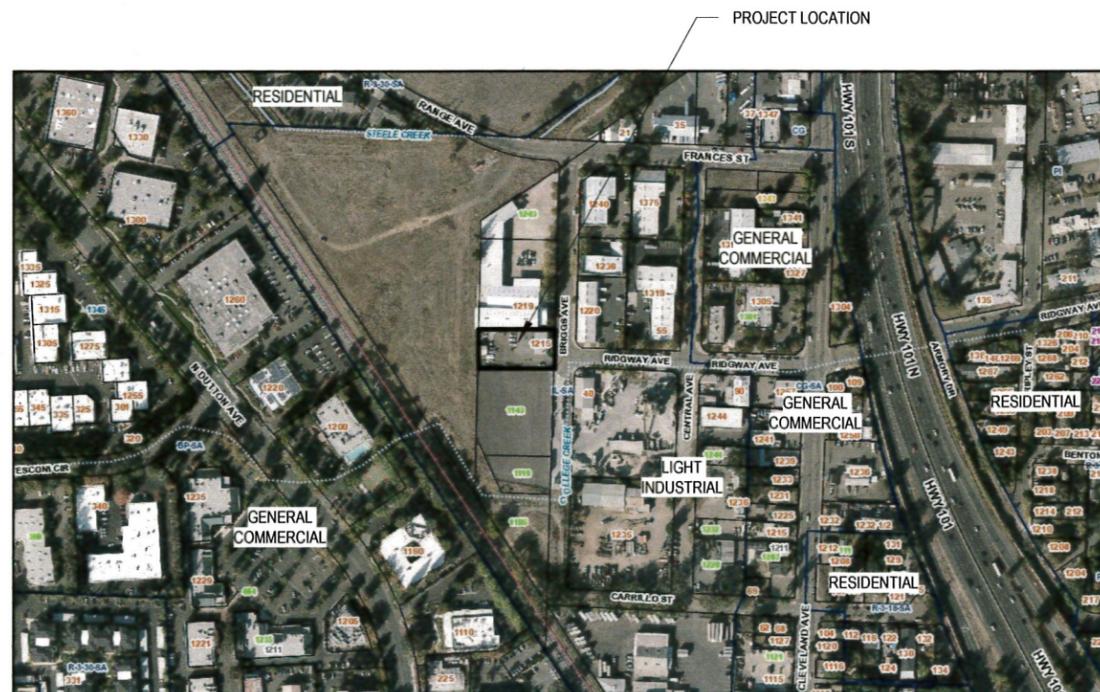

3 NEIGHBORHOOD CONTEXT
N.T.S.

City of Santa Rosa
MAY 24 2017
Planning & Economic
Development Department

DRAWING LIST	
CUP1	MAPS
CUP2	SITE PLAN
CUP3	FLOOR PLAN
CUP4	ELEVATIONS

HENDERSON ARCHITECT
P.O. BOX 14874
SANTA ROSA CA, 95402
P: 707-237-5240
F: 707-237-2523


SONOMA WEST VENTURES CULTIVATION FACILITY
1215 BRIGGS AVENUE, SANTA ROSA, CA 95401
APN: 037-012-007

05.18.2017

CUP1
MAPS

KEYNOTES	
KEY	NOTE
1	NEW TRASH ENCLOSURE
2	EXISTING STORAGE UNIT TO BE REMOVED
3	EXISTING 6' CHAIN LINK FENCE ON 3 SIDES
4	EXISTING CHAIN LINK GATE TO BE RELOCATED
5	NEW LOCATION OF CHAIN LINK GATE
6	EXISTING ASPHALT PAVING
7	NEW PARKING STRIPING
8	NEW ADA VAN PARKING
9	(N) BICYCLE PARKING
10	NEW ADA PATH OF TRAVEL

HENDERSON ARCHITECT
P.O. BOX 14874
SANTA ROSA CA, 95402
P: 707-237-5240
F: 707-237-2523

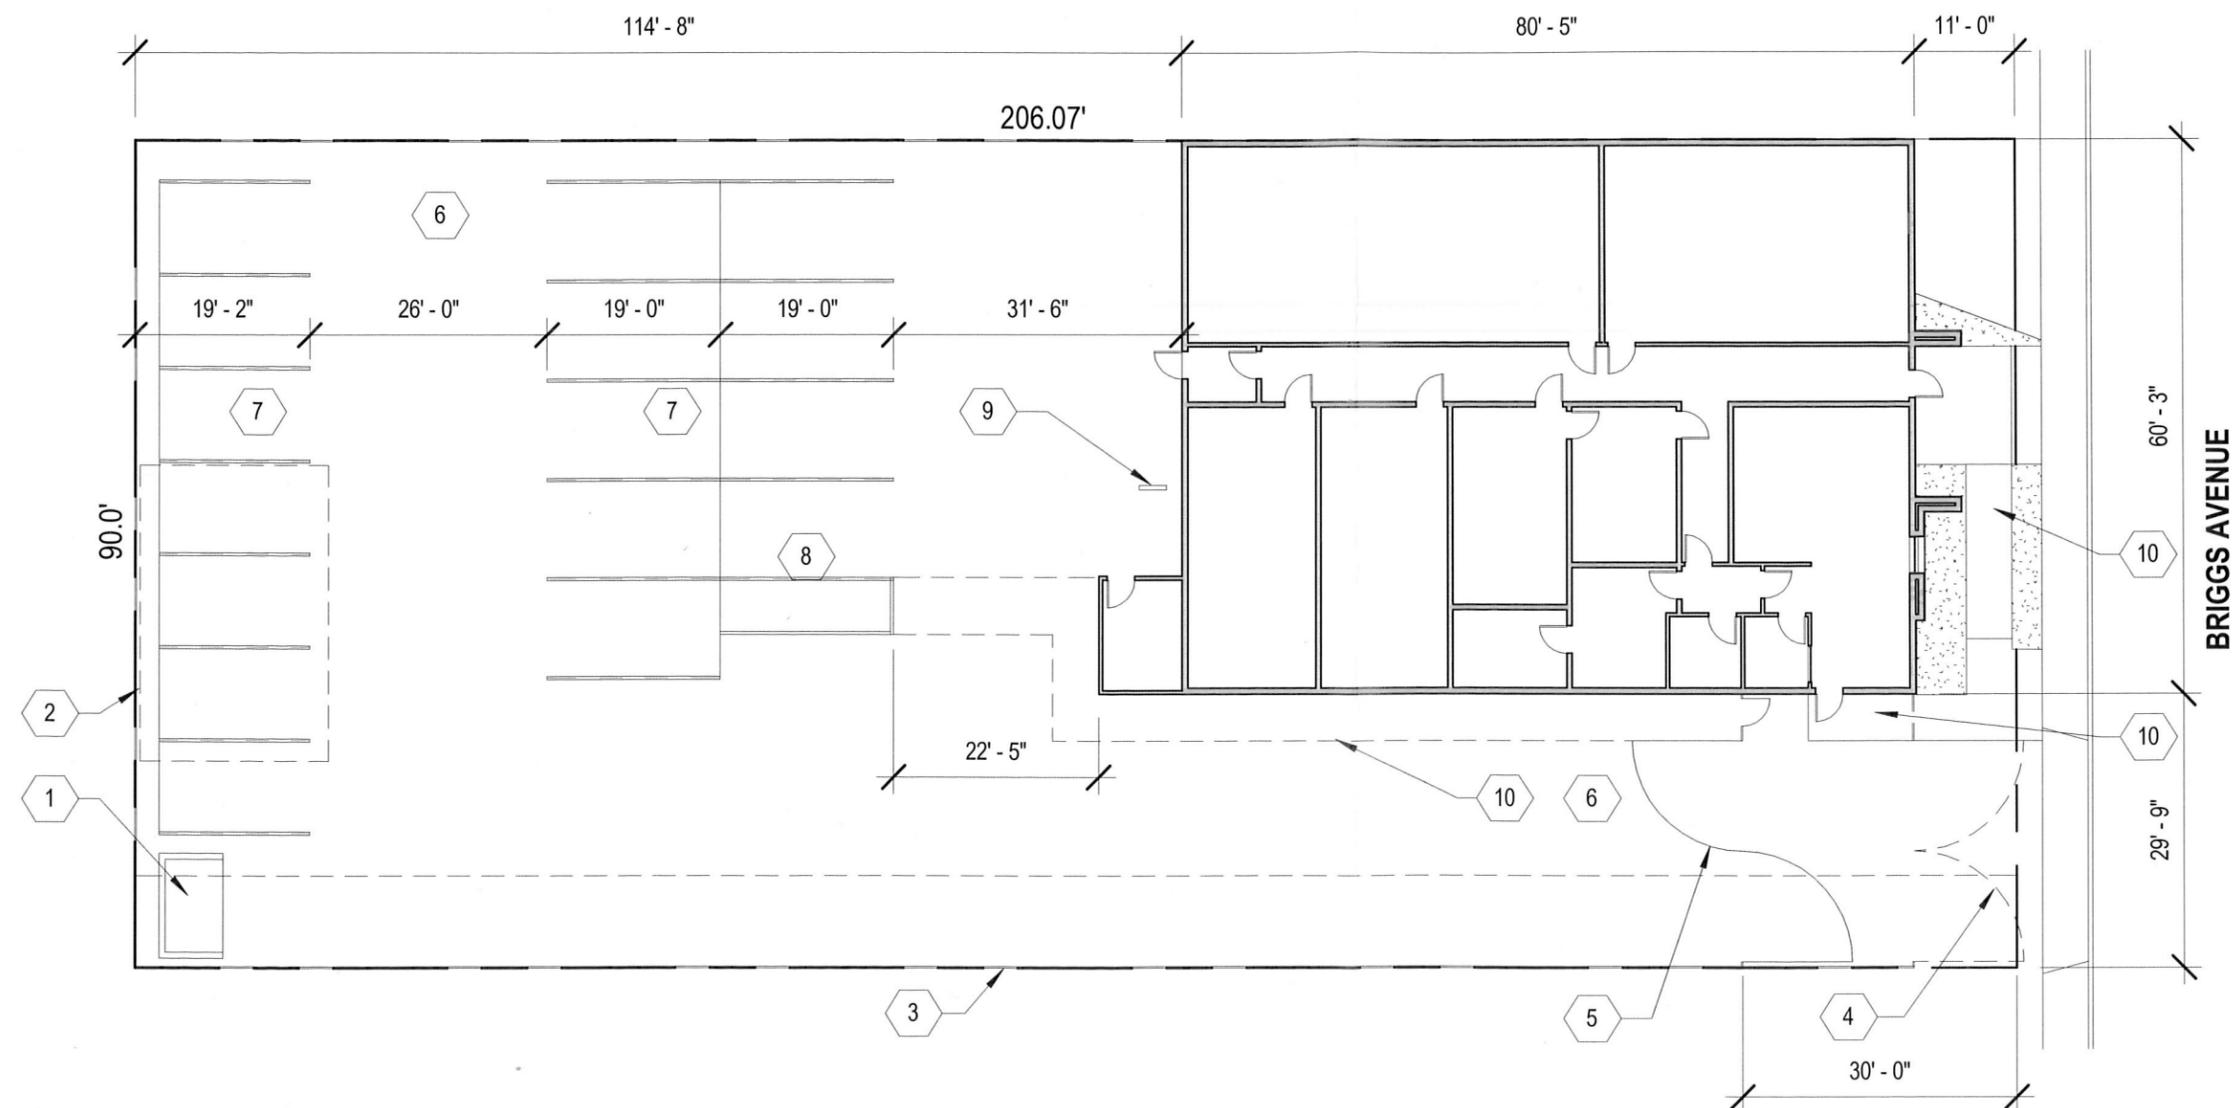


1 SITE PLAN
1" = 20'-0"

SONOMA WEST VENTURES CULTIVATION FACILITY
1215 BRIGGS AVENUE, SANTA ROSA, CA 95401
APN: 037-012-007

05.18.2017

CUP2
SITE PLAN



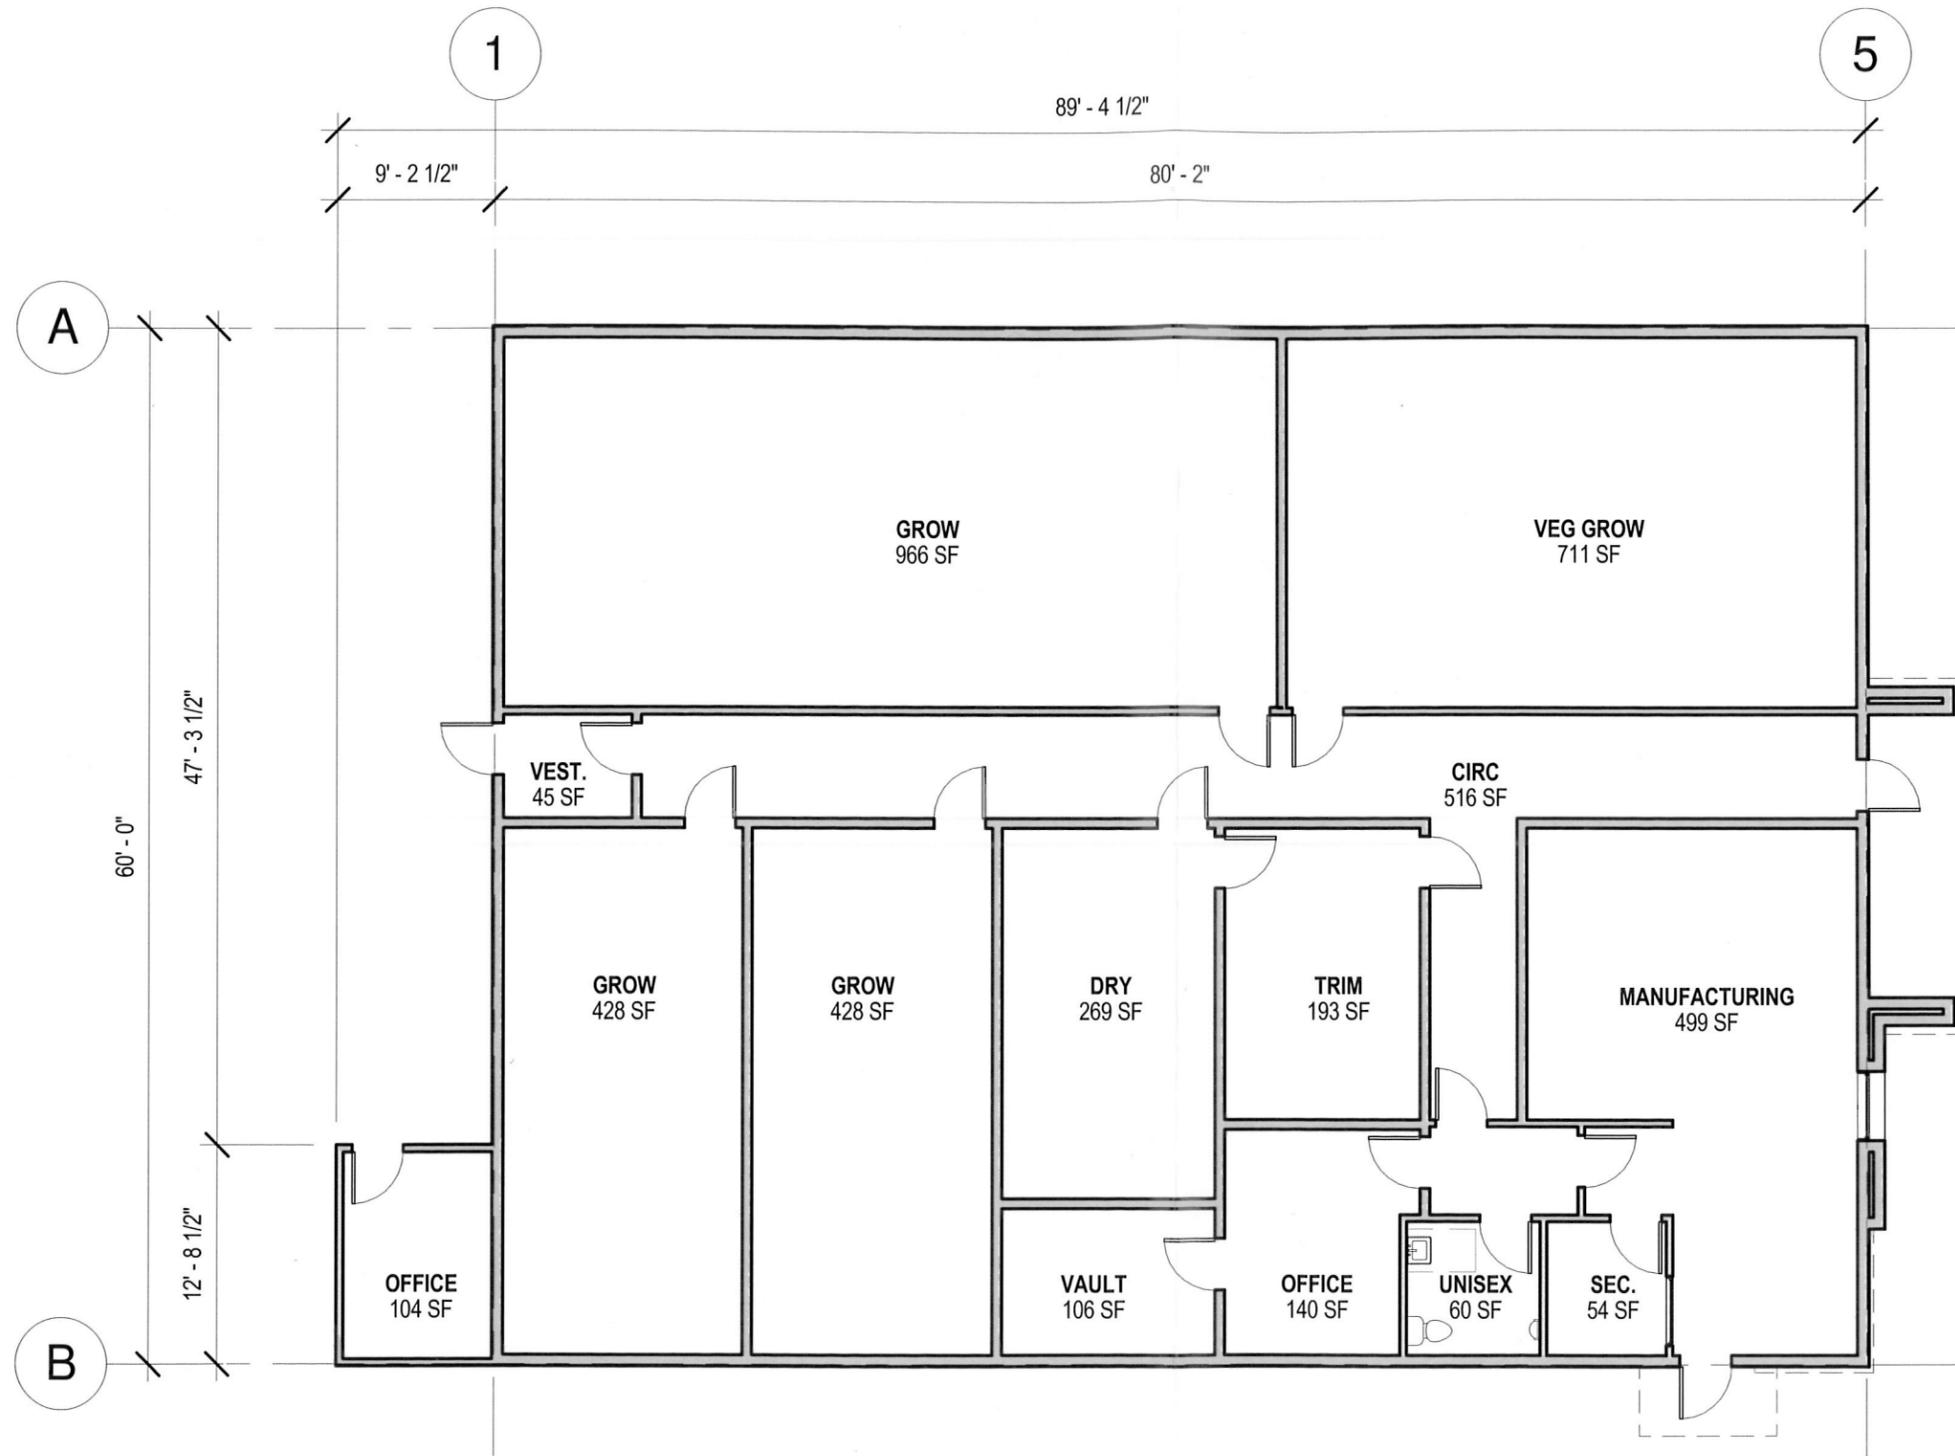

1 FLOOR PLAN
 3/32" = 1'-0"



HENDERSON ARCHITECT
 P.O. BOX 14874
 SANTA ROSA CA, 95402
 P: 707-237-5240
 F: 707-237-2523

SONOMA WEST VENTURES CULTIVATION FACILITY
 1215 BRIGGS AVENUE, SANTA ROSA, CA 95401
 APN: 037-012-007

05.18.2017

CUP3
 FLOOR
 PLAN



EAST



NORTH PARTIAL



WEST



SOUTH

5

PHOTOS

N.T.S.

HENDERSON ARCHITECT
P.O. BOX 14874
SANTA ROSA CA, 95402
P: 707-237-5240
F: 707-237-2523

SONOMA WEST VENTURES CULTIVATION FACILITY
1215 BRIGGS AVENUE, SANTA ROSA, CA 95401
APN: 037-012-007

05.18.2017

CUP4
ELEVATIONS